




CAROLINA LOGISTICS DRIVE  
@ NATIONS FORD ROAD  
SCALE 1" = 60'

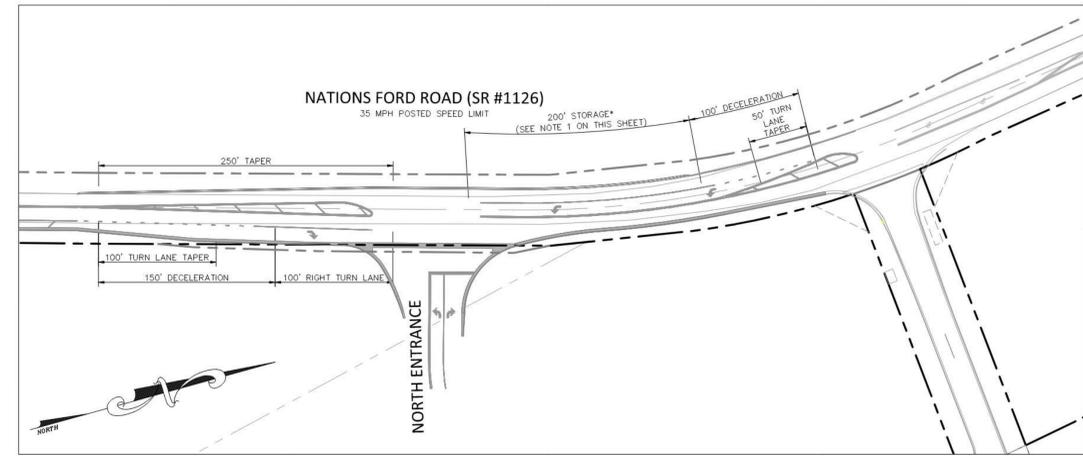

NORTH ENTRANCE  
@ NATIONS FORD ROAD  
SCALE 1" = 60'

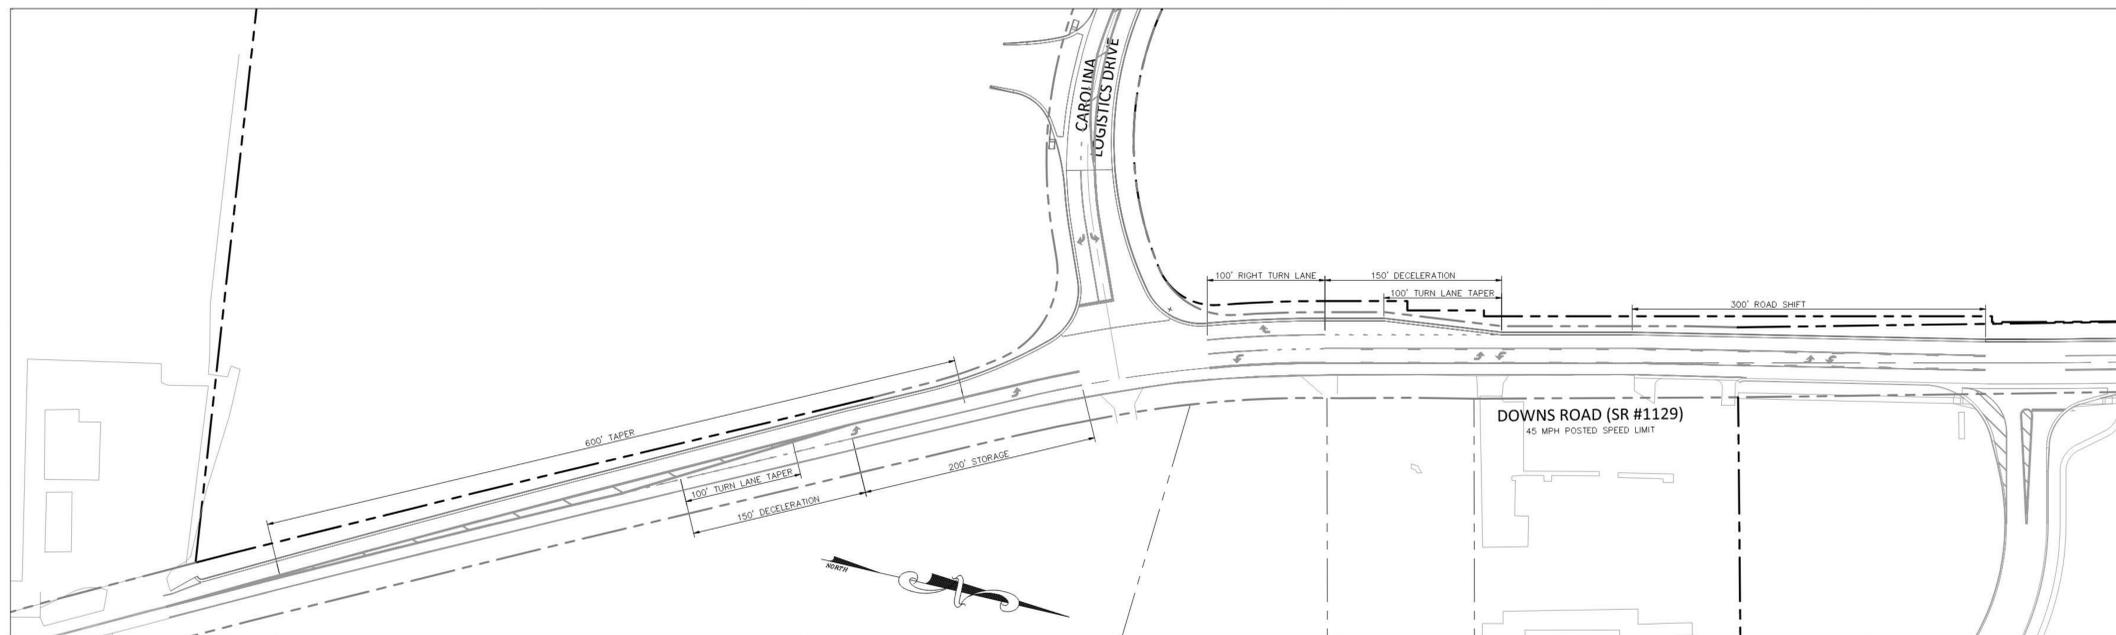

CAROLINA LOGISTICS DRIVE  
@ DOWNS ROAD  
SCALE 1" = 60'

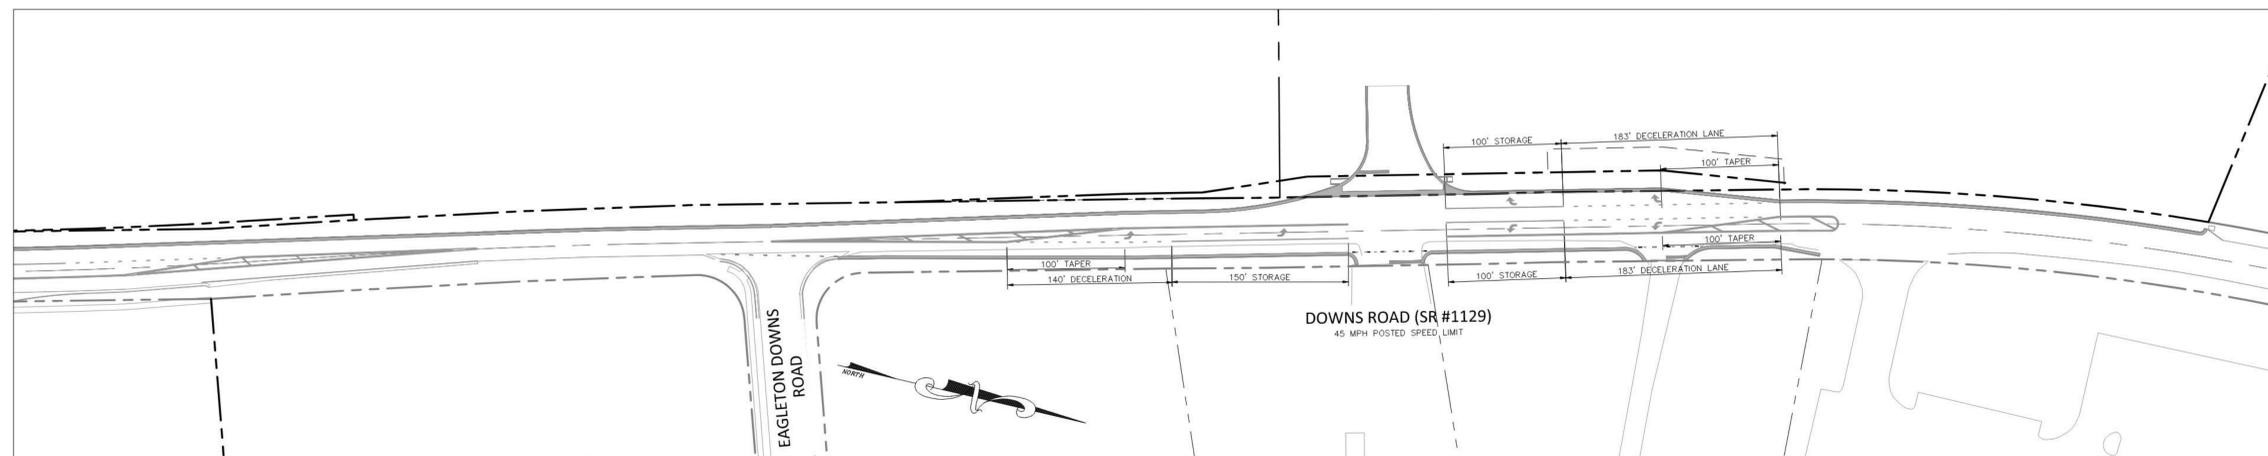

PROPOSED DRIVEWAY  
@ DOWNS ROAD  
SCALE 1" = 60'


NOTES:

- \* 100' STORAGE MAY BE USED FOR NOTED LEFT TURN LANE ON NATIONS FORD ROAD IF THE TURN LANE IS NOT USED FOR A TRUCK ENTRANCE.
- ROADWAY IMPROVEMENTS, INTERSECTION LOCATIONS, ETC. ARE SUBJECT TO APPROVAL BY PERMITTING AUTHORITIES.

NO.	DATE	REVISIONS
1	04/05/23	REVISION TO APPROVED PLAN
2	07/08/23	PER TOWN COORDINATION

JOB #	20007
DATE	05/20/20
SCALE	1" = 60'
DRAWN BY	JAW
APPROVED BY	JCO


RZ 1.1

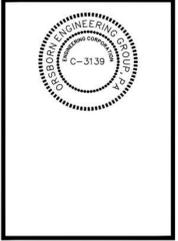

NO.	DATE	REVISIONS
1	03/20/23	DESIGN TO APPROVED PLAN
2	05/09/23	PER TOWN COORDINATION
3	05/09/23	PER OWNER PLAN REVISIONS
4	07/08/20	PER TOWN COORDINATION
5	06/19/20	PER TOWN COORDINATION
6	04/22/20	PER TOWN COORDINATION

JOB # 20007  
DATE: 03/20/23  
SCALE: 1" = 200'  
DRAWN BY: BY  
APPROVED BY: JCO

**RZ2.0**

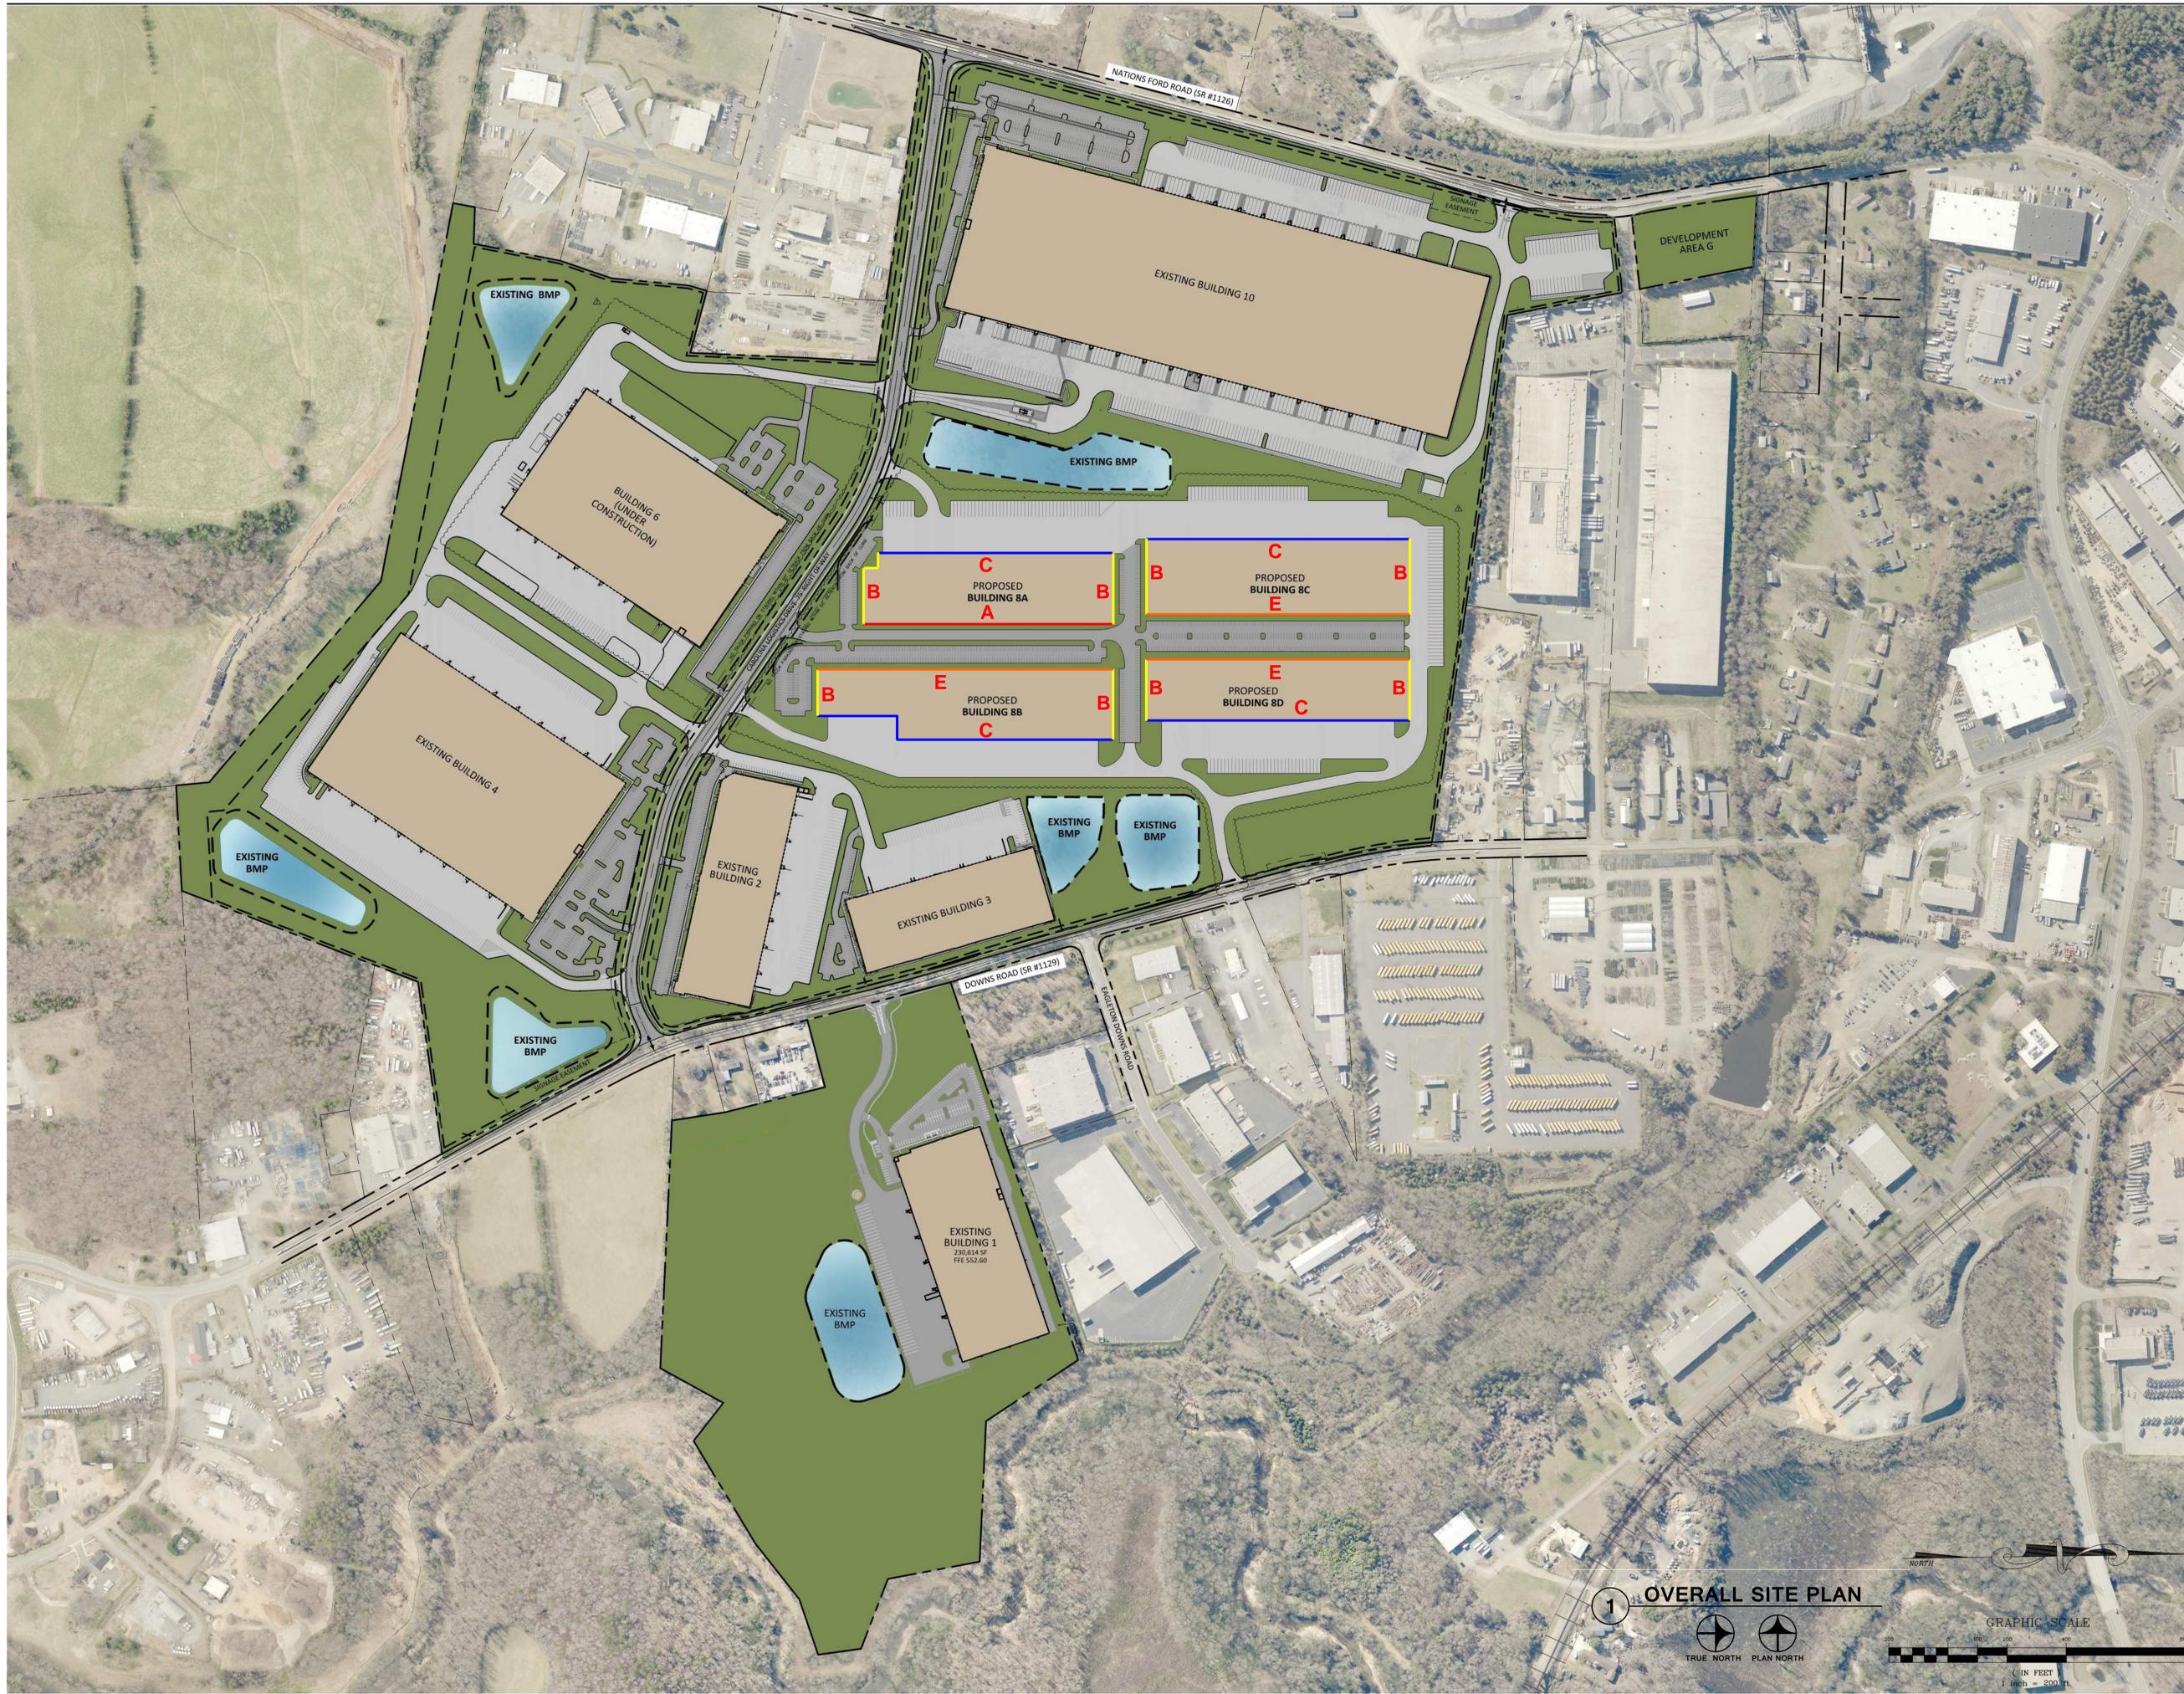

SCALE:  
 FOR REFERENCE  
 ONLY

**CAROLINA LOGISTICS  
 PARK**  
 DOWNS ROAD  
 PINEVILLE, NORTH CAROLINA

DRAWING STATUS:  
 ● PRELIMINARY  
 NOT FOR CONSTRUCTION  
 ○ ISSUED FOR  
 BIDDING  
 ○ ISSUED FOR  
 CONSTRUCTION

OWNER / CLIENT SIGNATURE:  
 DATE:

NO.	DATE	DESCRIPTION
1	04/11/2023	SITE PLAN UPDATES
2	05/05/2023	PER TOWN COORDINATION
3	07/20/2023	REVISIONS

FILE NAME:  
 PROJECT NO.:  
 C15109  
 SHEET TITLE:  
 SITE PLAN

SHEET:  
**A100**  
 © Copyright 2019 Merriman Schmitt/Architects, Inc.

**1 OVERALL SITE PLAN**

TRUE NORTH PLAN NORTH

GRAPHIC SCALE  
 0 100 200 300 400 500  
 IN FEET  
 1 inch = 200 ft.