




© 2022 Labella Associates



# Memorial Park Proposed Parking Lot Improvements and Memorial Monument

--- LIMITS OF DISTURBANCE

 


NO.	DATE	DESCRIPTION

PROJECT NUMBER:	2223378
DRAWN BY:	JCS/MI
REVIEWED BY:	BAF
ISSUED FOR:	CONSTRUCTION
DATE:	2/13/2023
DRAWING NAME:	

## GRADING PLAN

DRAWING NUMBER

# C300

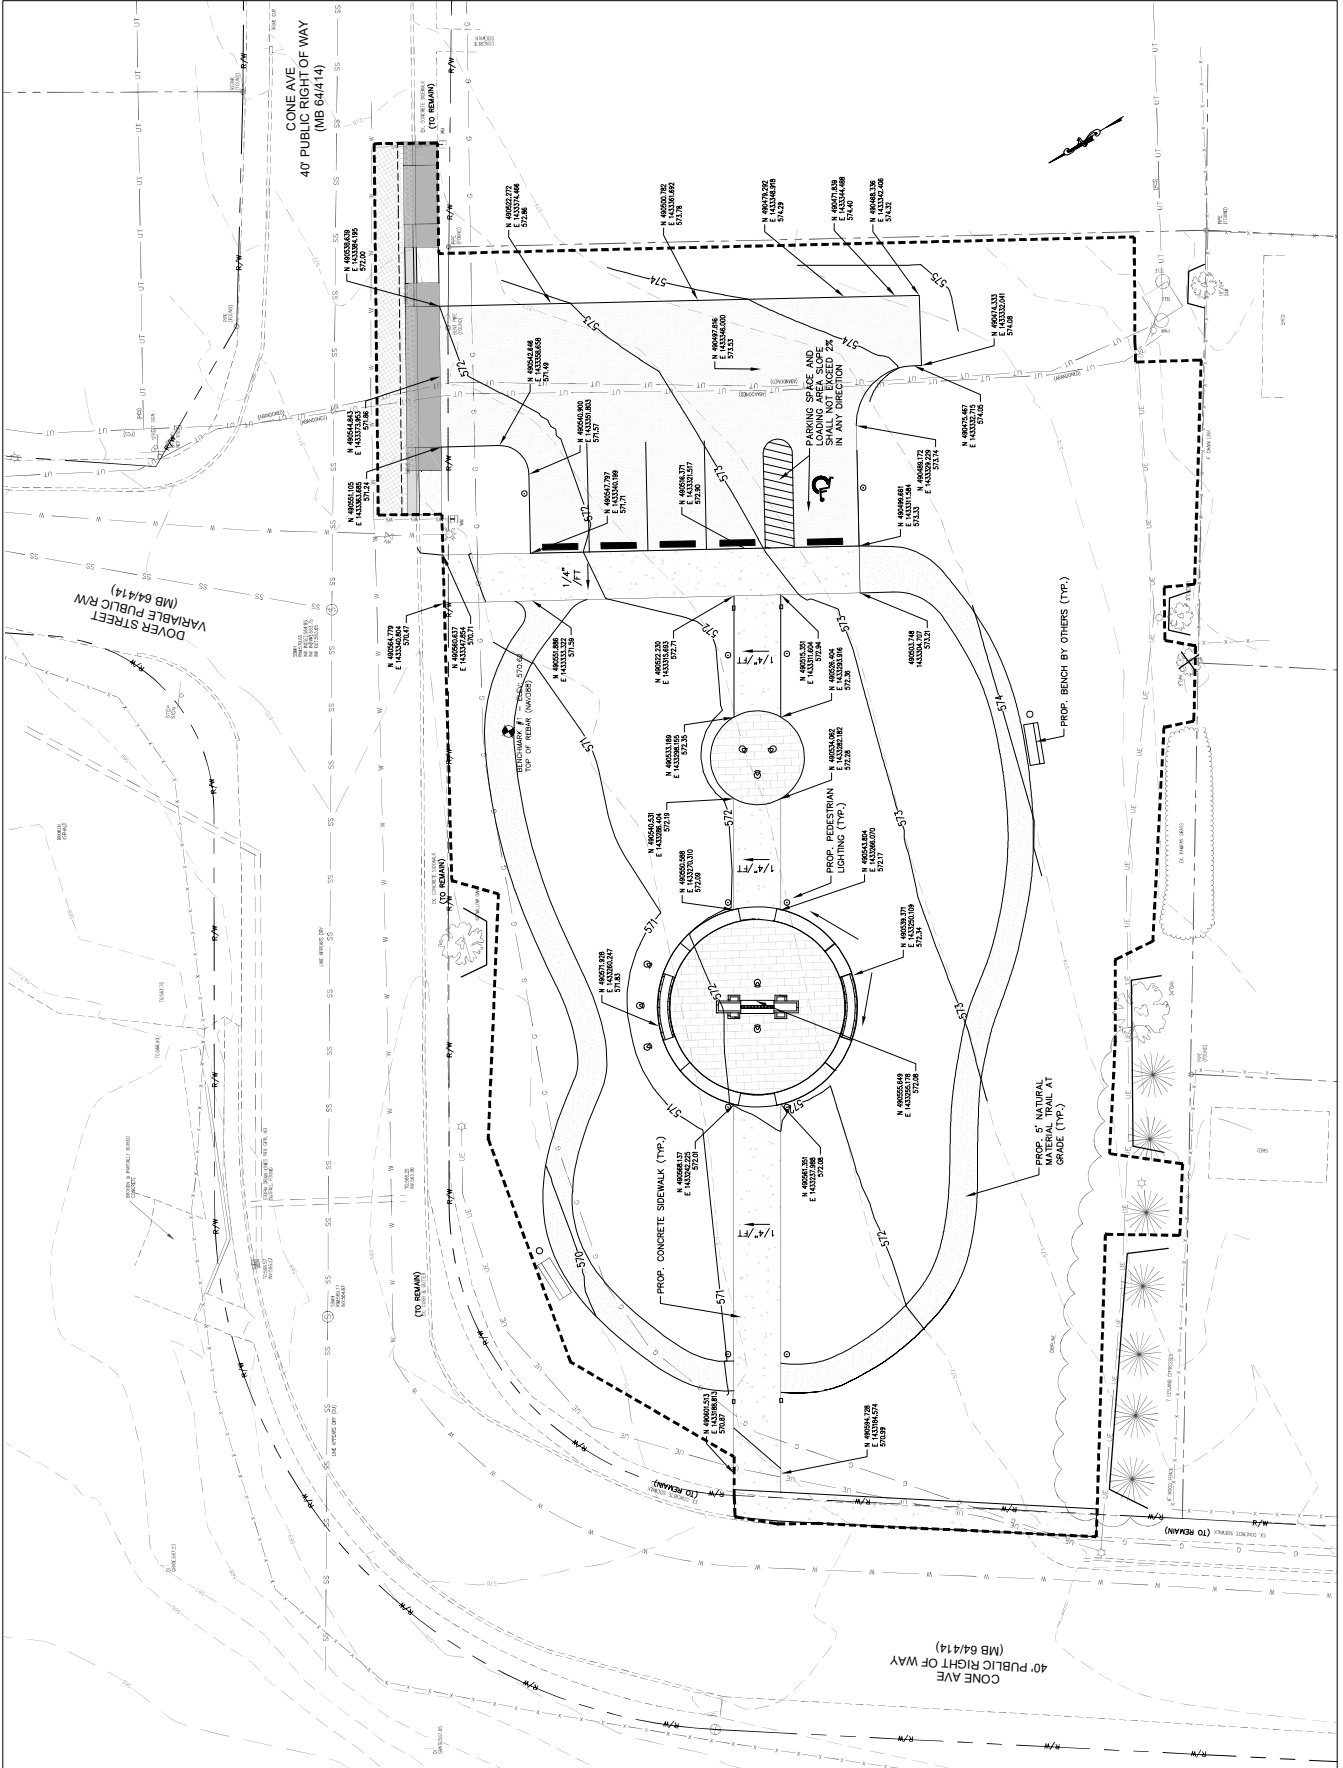

DATE & TIME: 9/17/2023 8:54 AM BY: CHRYSTAL LEWIS  
 PLOT: 17199945\_17199945-01-C300-01-GRADING PLAN.dwg  
 PLN: 17199945\_17199945-01-C300-01-GRADING PLAN.dwg  
 40' PUBLIC RIGHT OF WAY (MB 64/14)  
 CONE AVE (MB 64/14)  
 DOVER STREET VARIABLE PUBLIC RW (MB 64/14)