



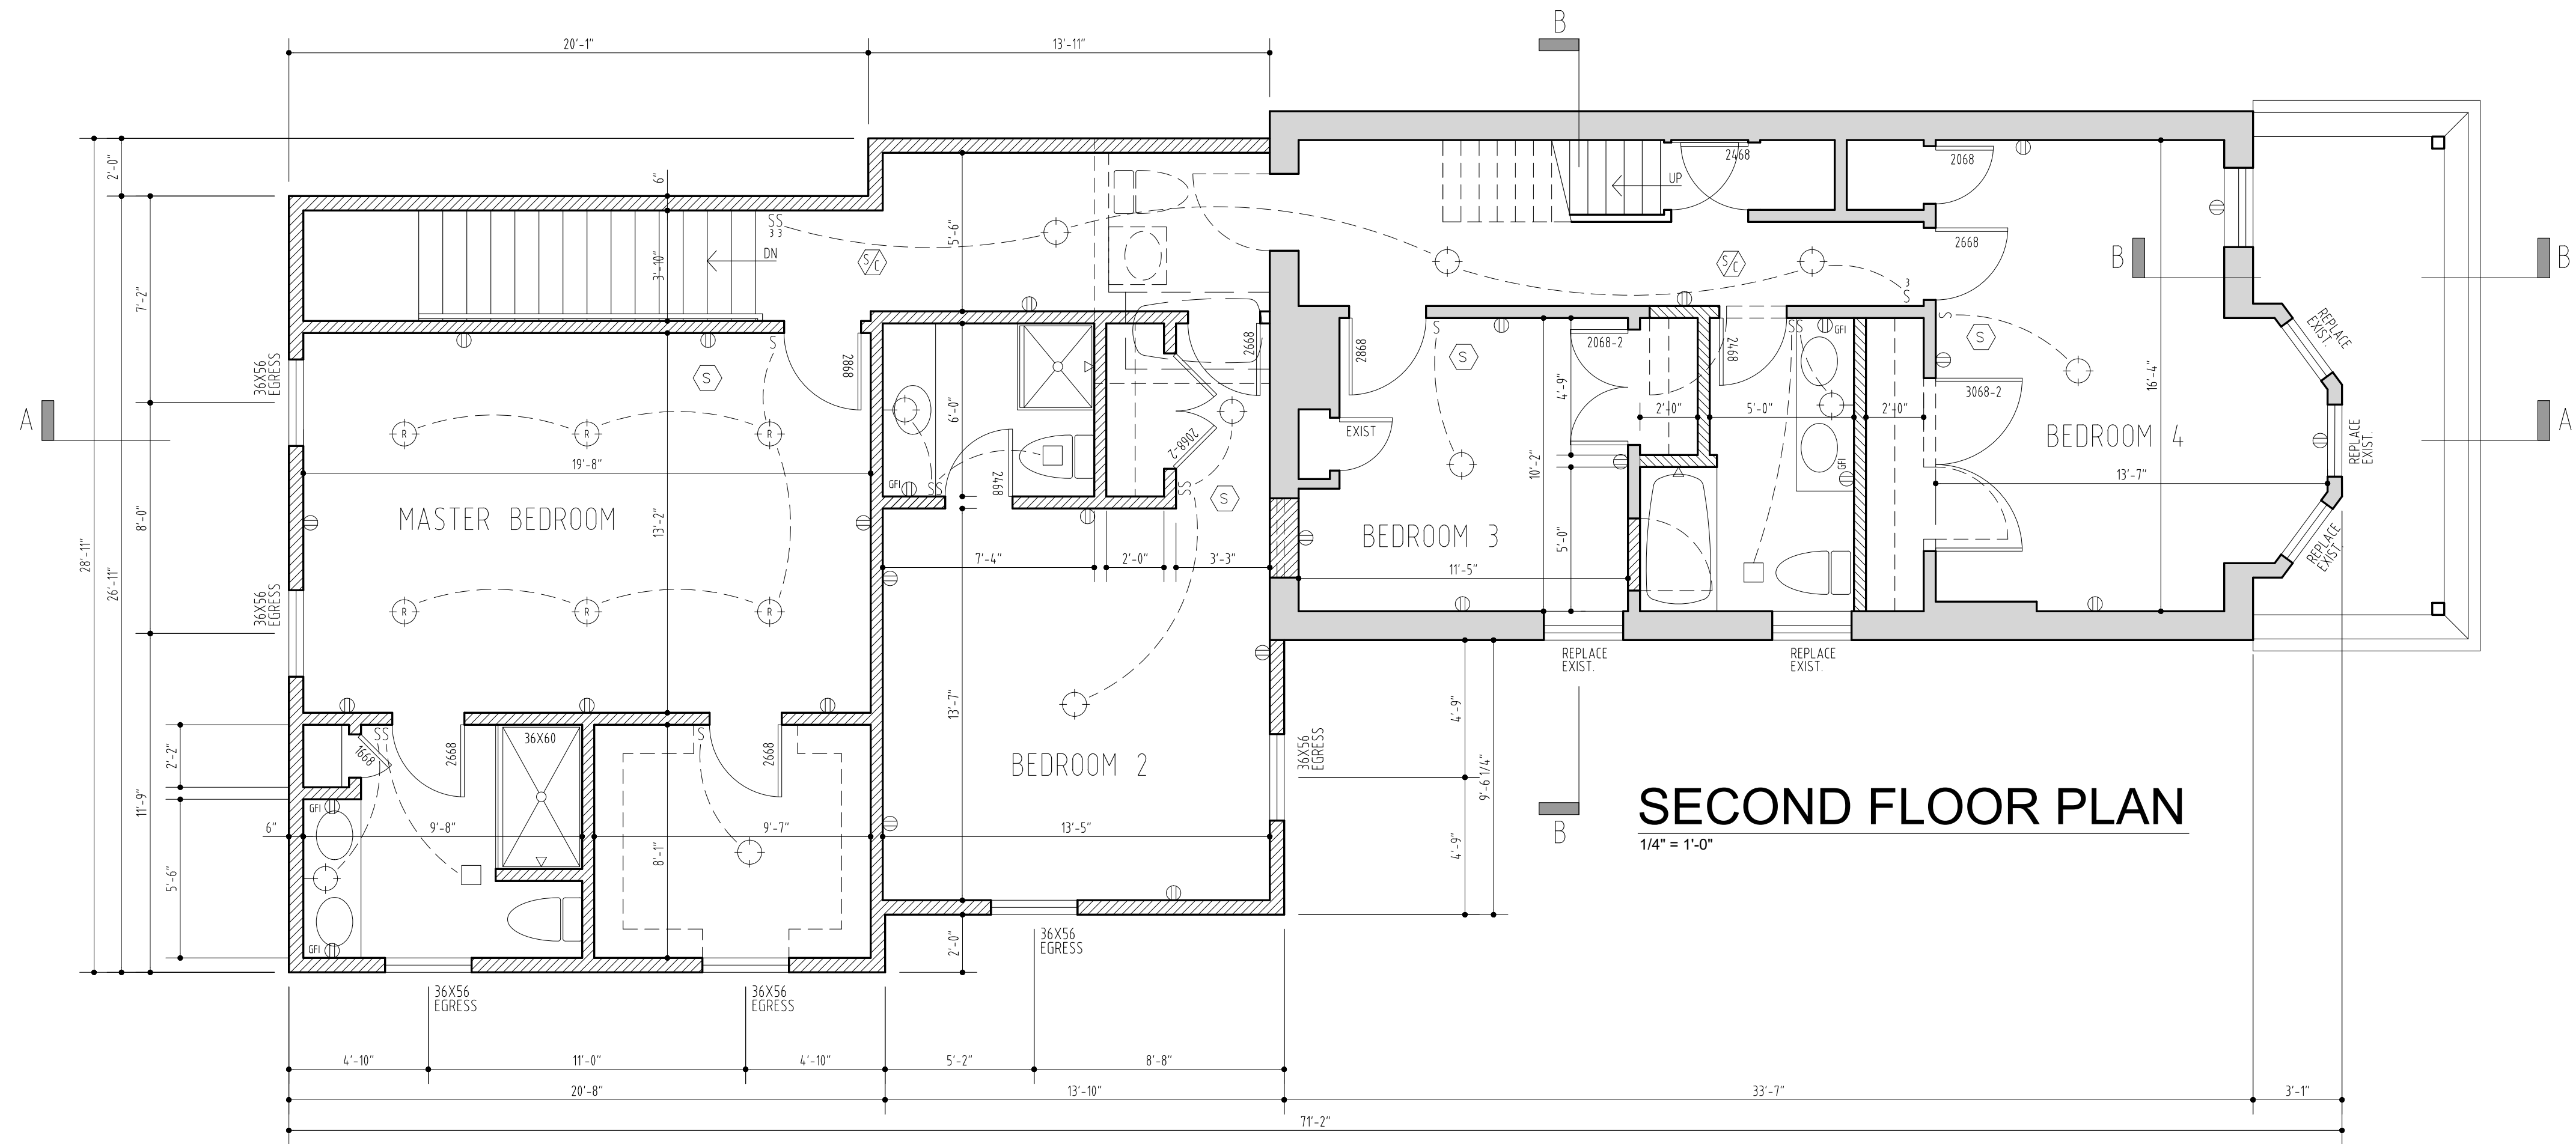

SECOND FLOOR PLAN

1/4" = 1'-0"

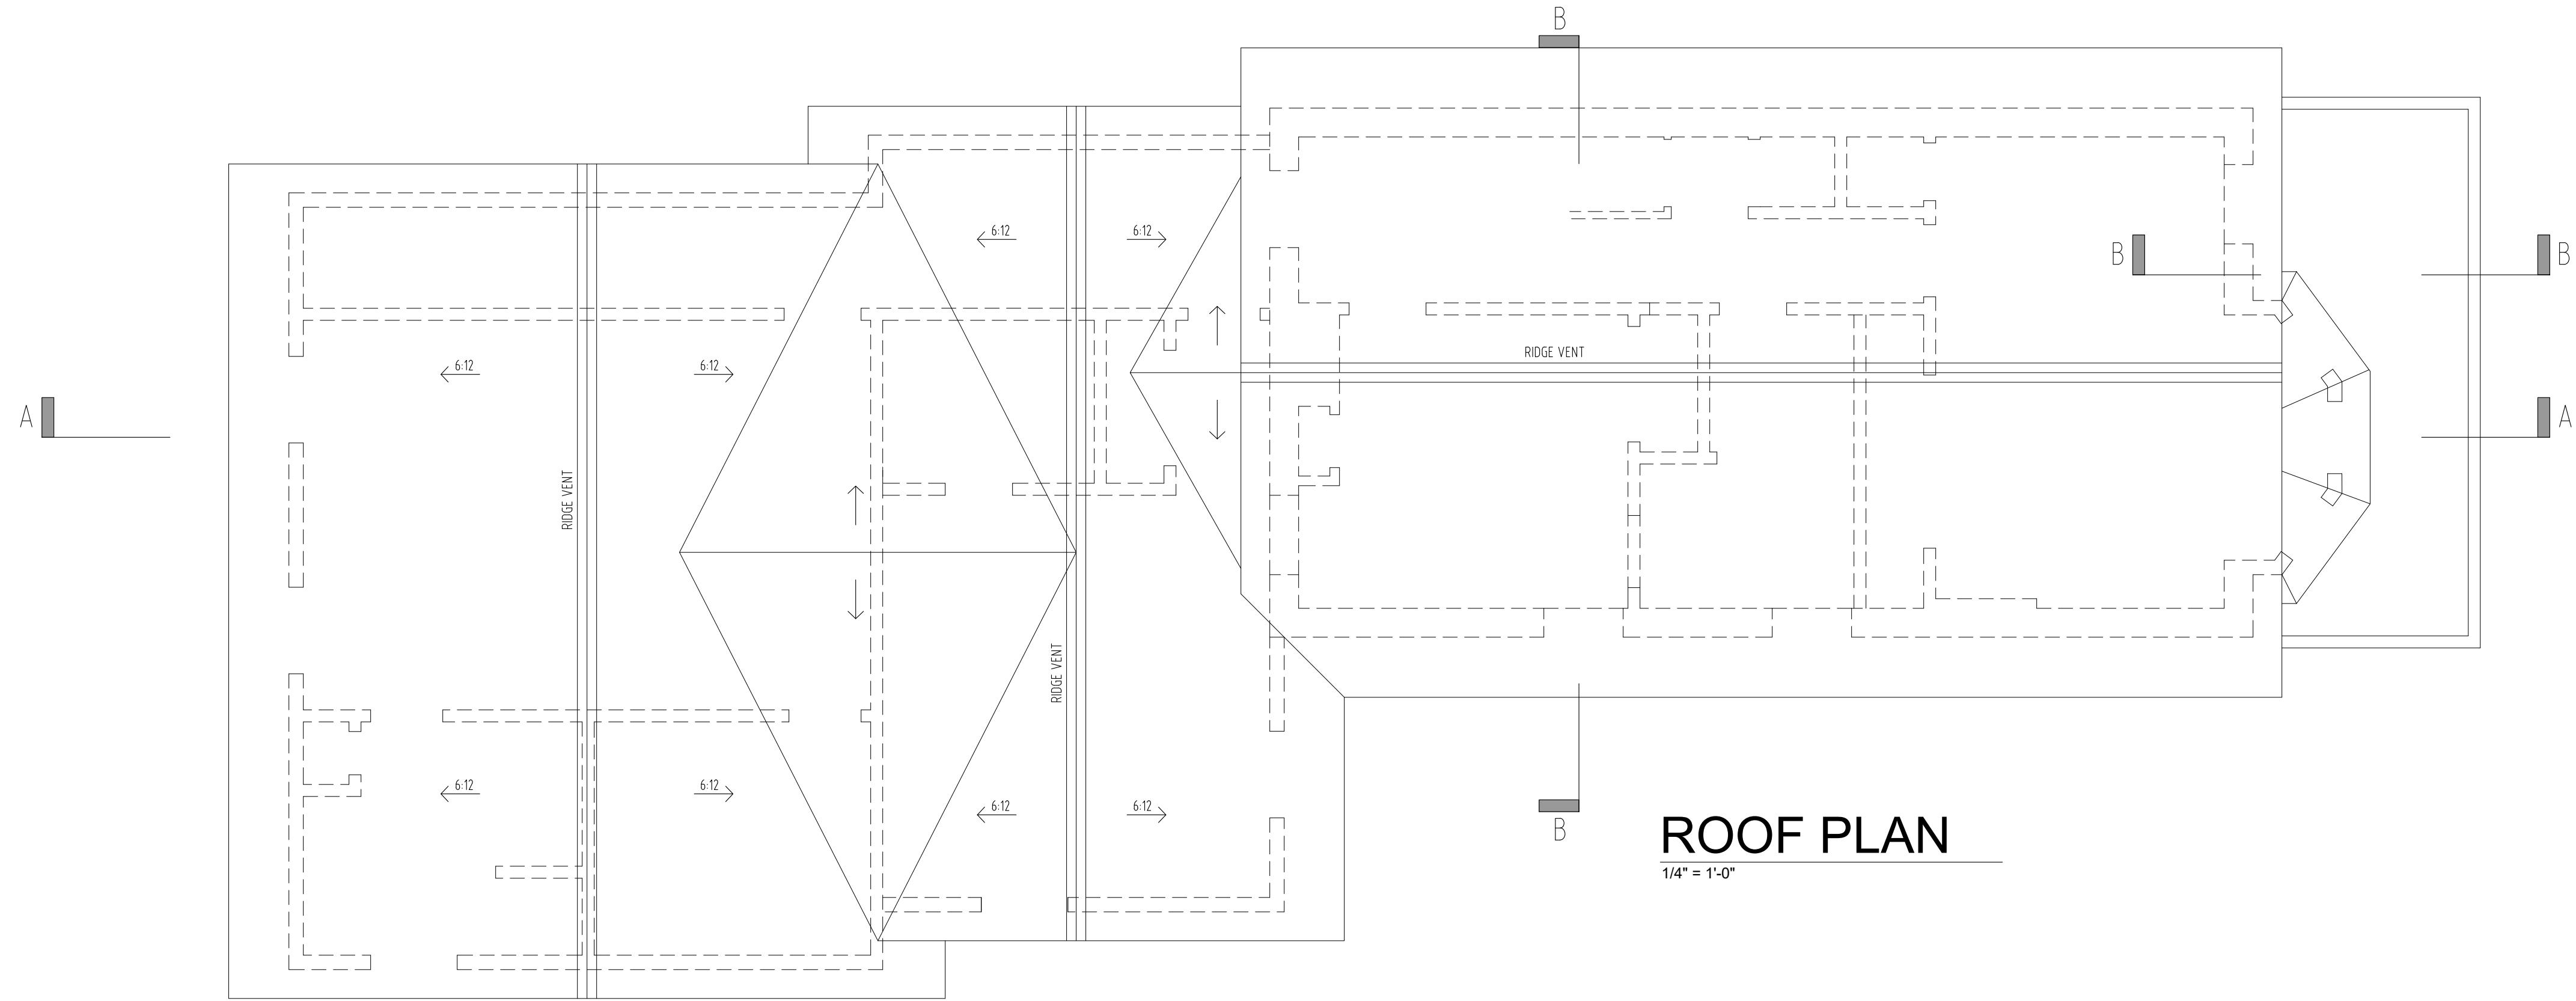

ROOF PLAN

1/4" = 1'-0"

ALTERATIONS AND ADDITIONS TO EXISTING HOUSE

141 S. MAIN ST. PENNINGTON N.J.
FOR UMBERTO NINI
PROJECT: 2535

A-2

DATE 9-15-25



DANIEL A. WARD RA.
Architect

105 S. Delaware Ave
Yardley PA 19067
Telephone: (609) 723-7-0022

[Signature]

NJ Lic. No. 07980 PA Lic. No. 013425B

REV. #	DESCRIPTION	DATE

DO NOT SCALE DRAWINGS