




LEFT SIDE ELEVATION
3/16" = 1'-0"



FRONT ELEVATION
3/16" = 1'-0"

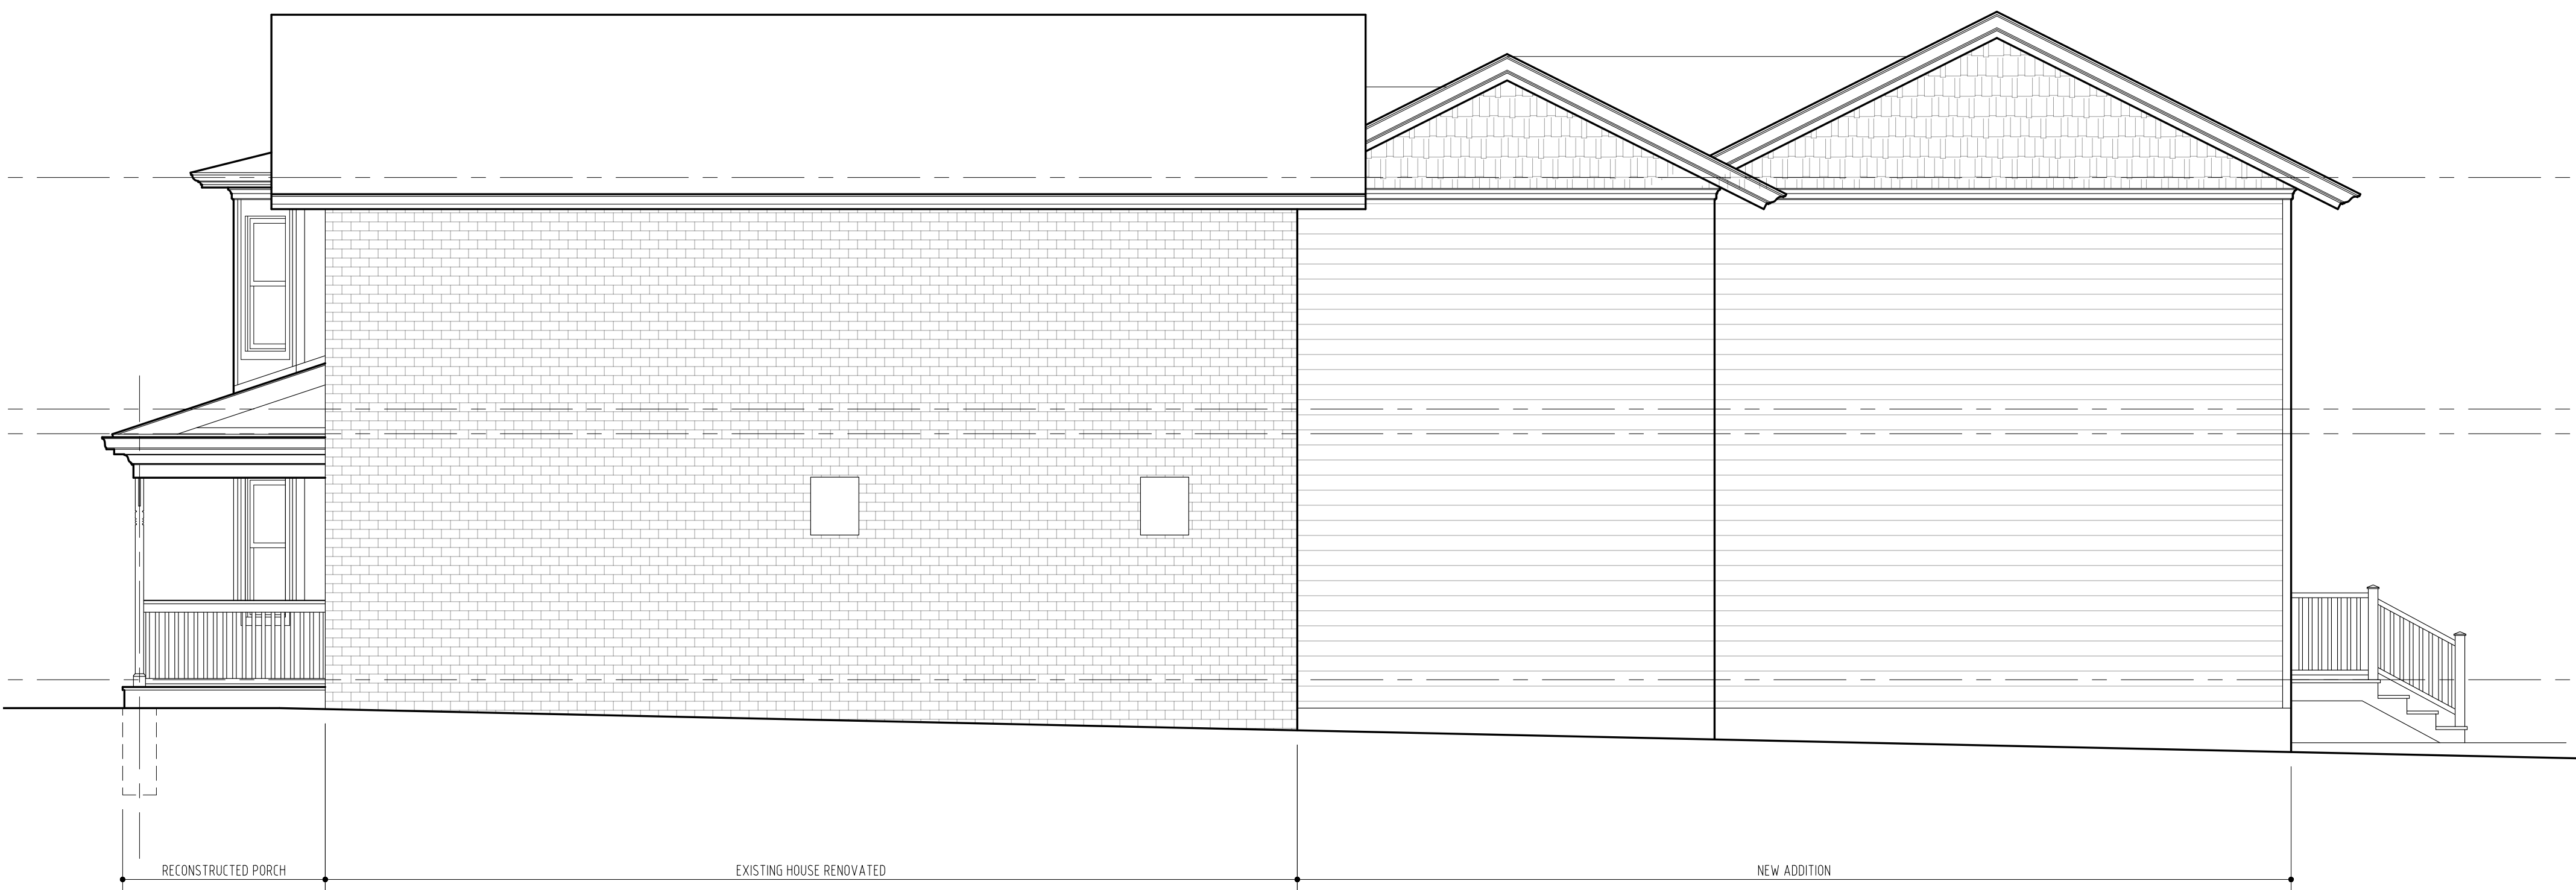

RIGHT SIDE ELEVATION
3/16" = 1'-0"



REAR ELEVATION
3/16" = 1'-0"

REV. #	DESCRIPTION	DATE
DO NOT SCALE DRAWINGS		

DANIEL A. WARD RA.
Architect
105 S. Delaware Ave
Yardley PA 19067
Telephone: (609) 737-0022

N.J. Lic. No. 07980 PA. Lic. No. 013425B

ALTERATIONS AND ADDITIONS TO EXISTING HOUSE

141 S. MAIN ST. PENNINGTON NJ.
FOR UMBERTO NINI
PROJECT: 2535

A-3

DATE 9-15-25