



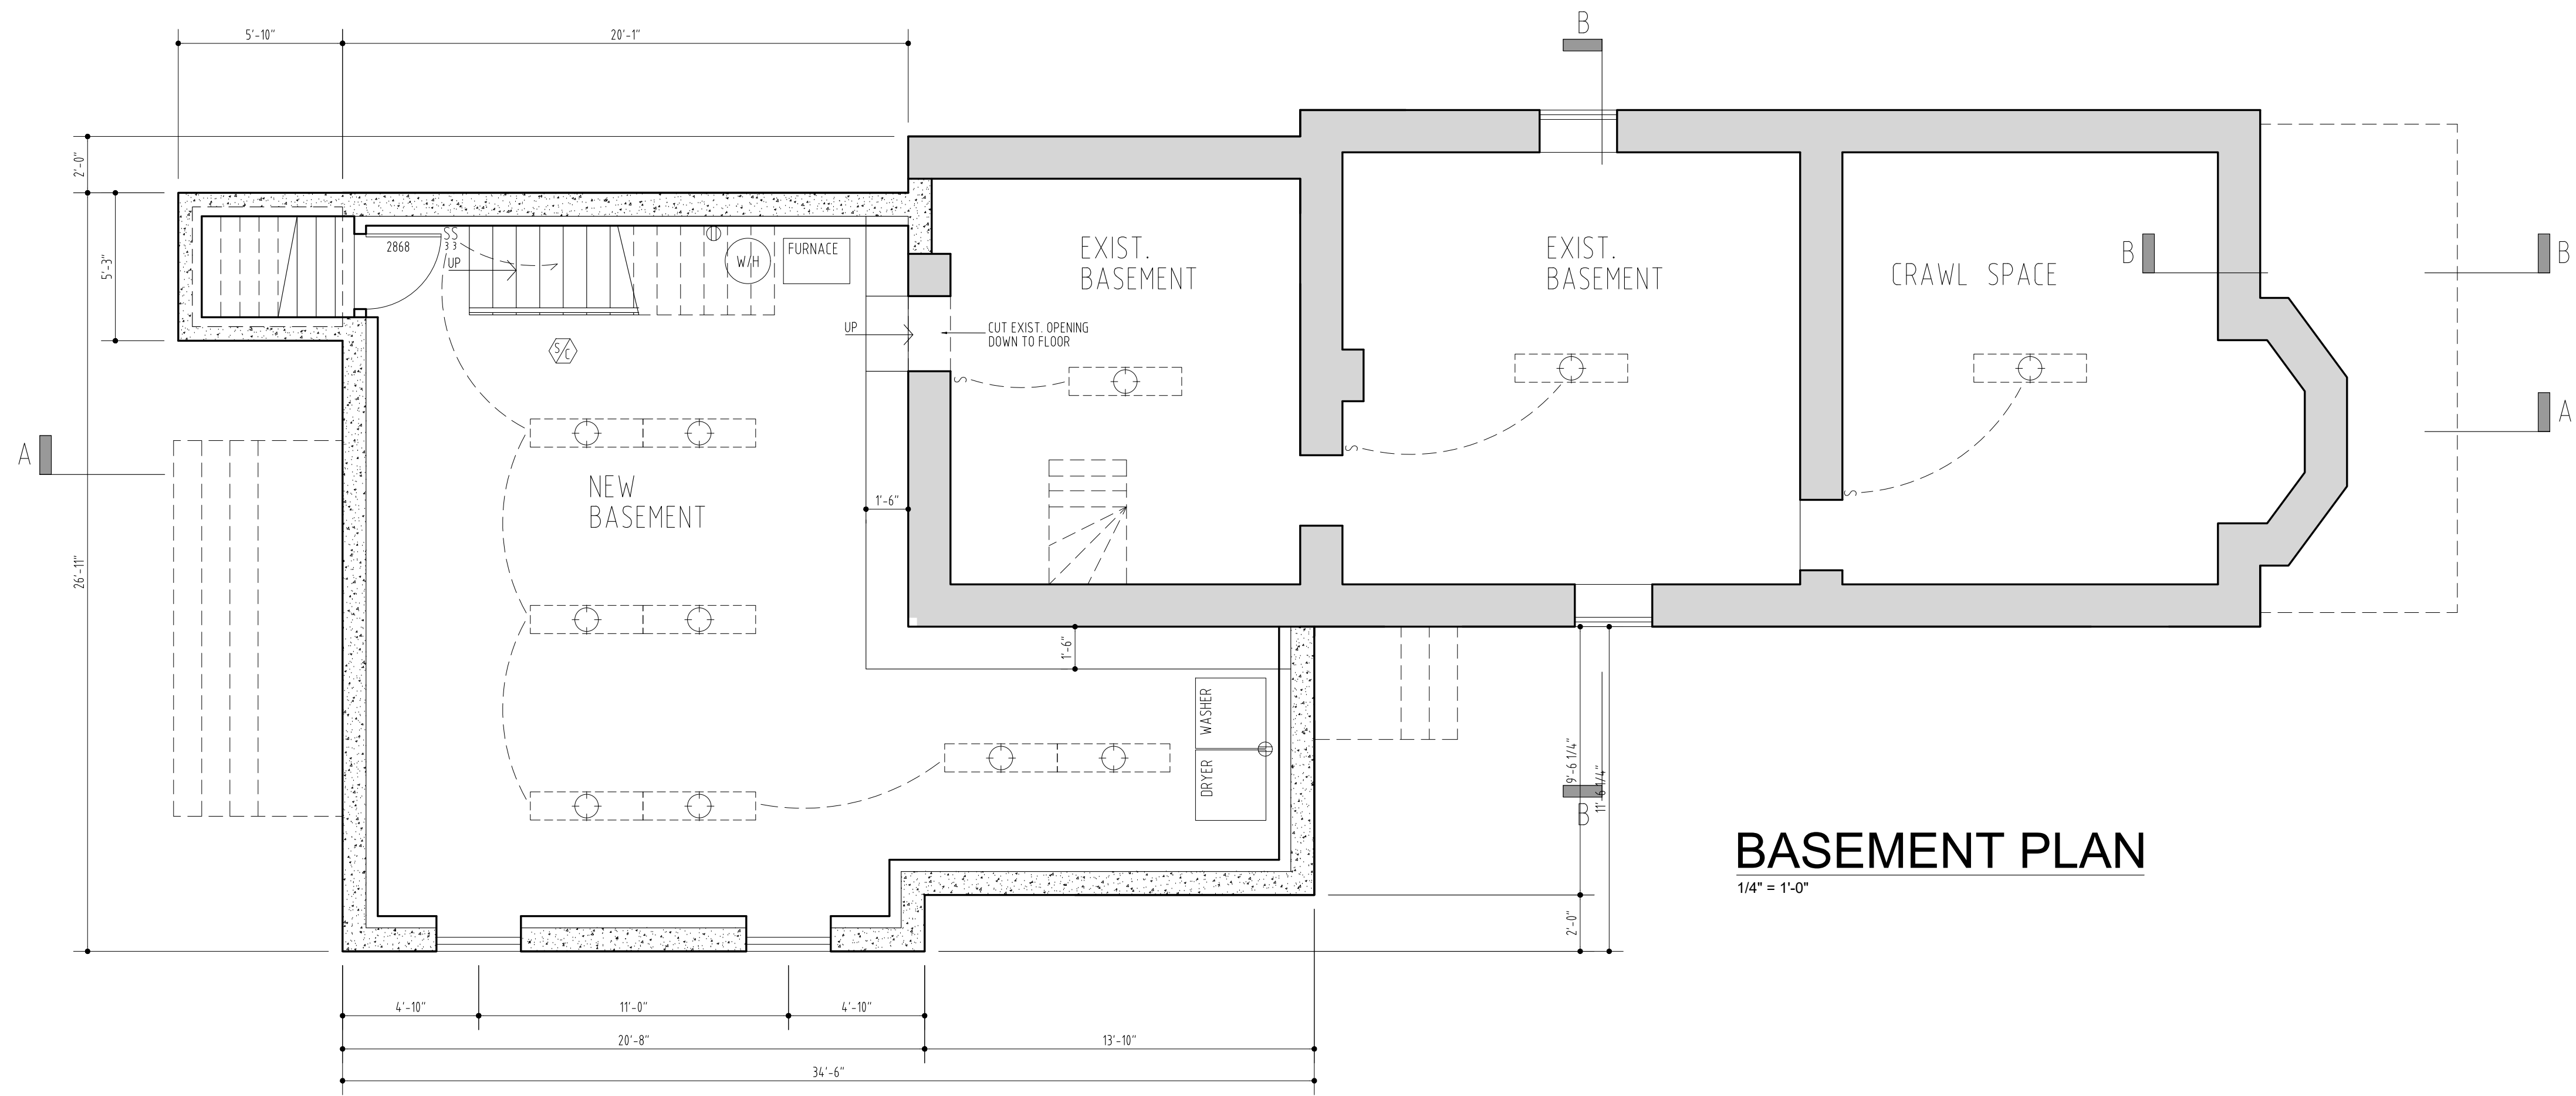

BASEMENT PLAN
1/4" = 1'-0"

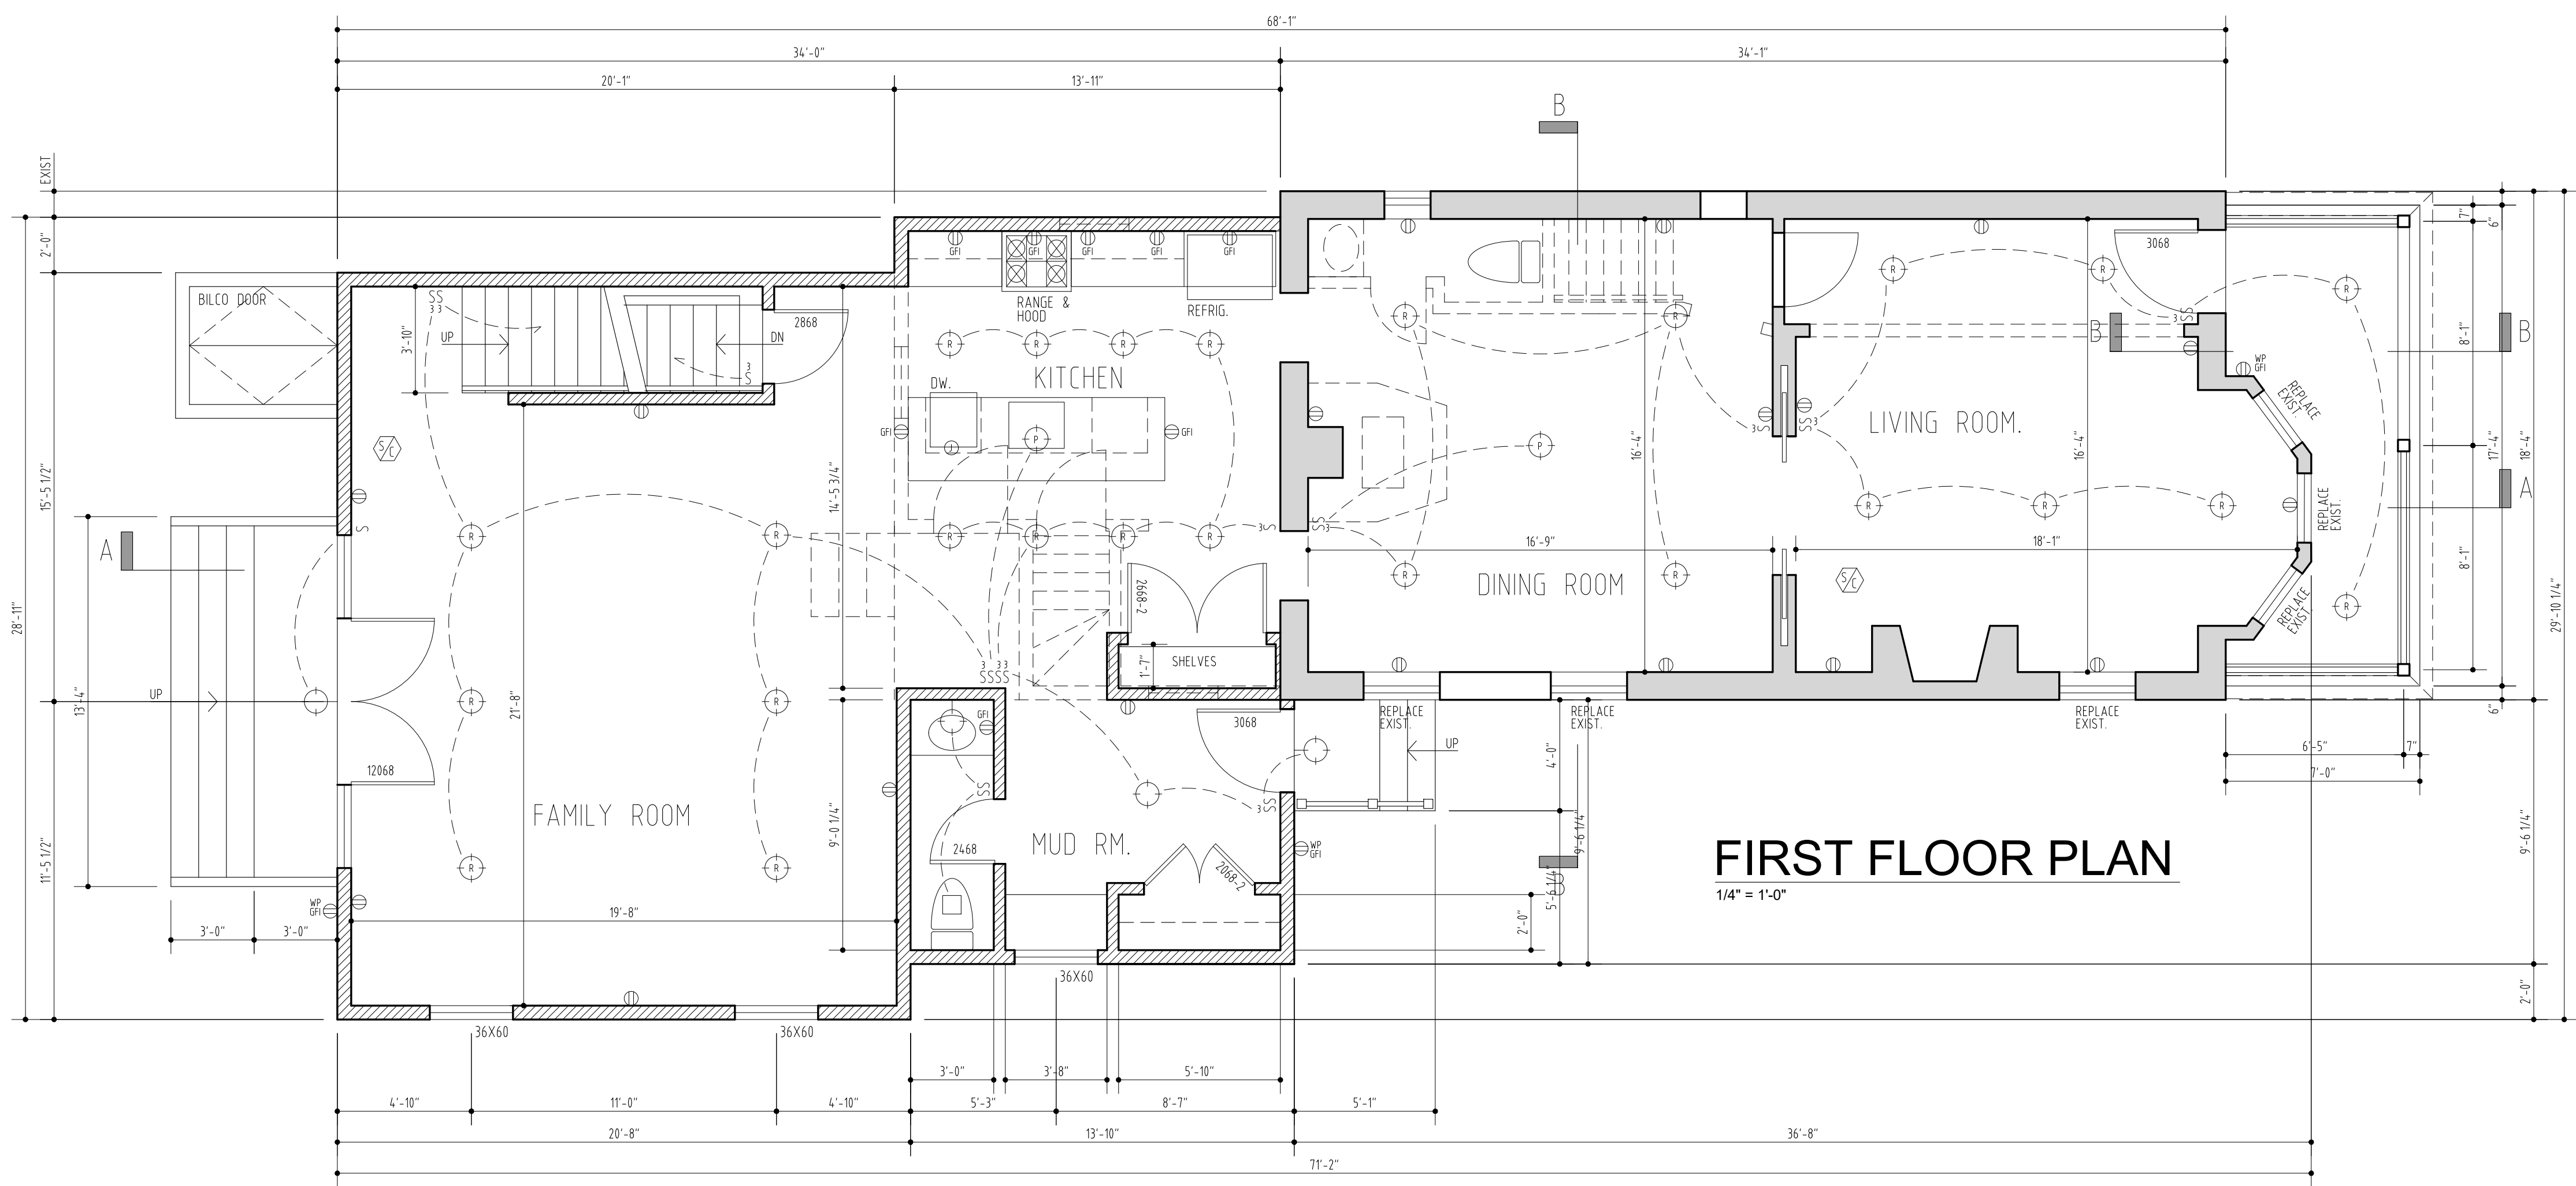

FIRST FLOOR PLAN
1/4" = 1'-0"

REV. #	DESCRIPTION	DATE
DO NOT SCALE DRAWINGS		