

STATE ID:
122773

NATIONAL #:
43460

PROJECT #:
25-169

DRAWN BY:
RP

CHECKED BY:
JK

 _____

 _____

 _____

 _____


 _____


 _____

ADDRESS
13765 IL-76
POPLAR GROVE, IL 61065

SHEET NUMBER: _____

A1.0

 

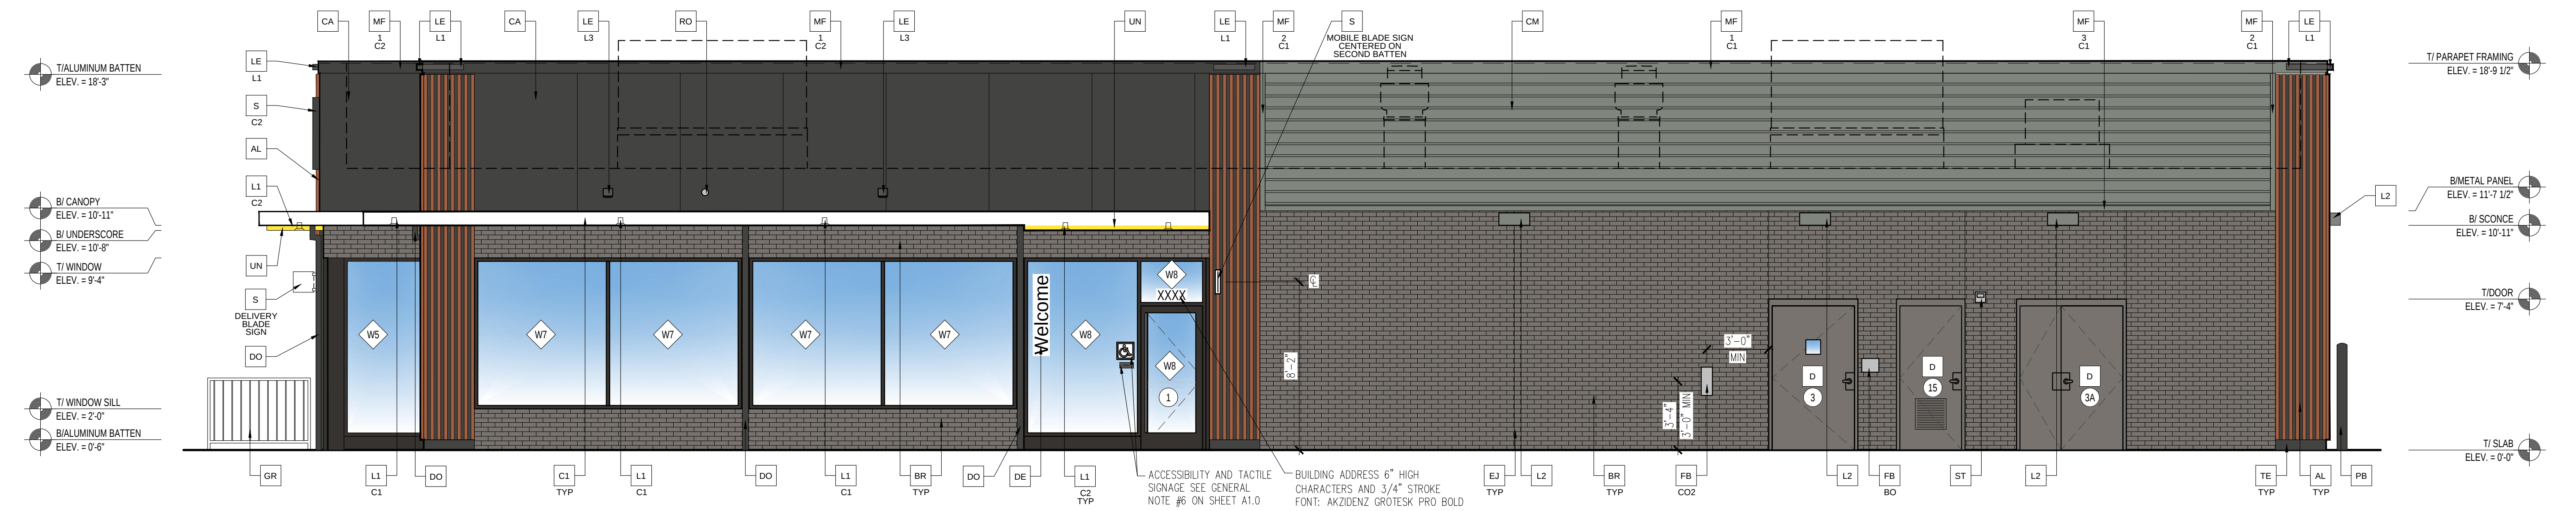

1 NON DRIVE-THRU ELEVATION

Scale: 1/4"=1'-0"



2 FRONT ELEVATION

Scale: 1/4"=1'-0"

SIGNAGE	
FRONT	= 14 SF
NON-DT SIDE	= 0 SF
REAR	= 0 SF
DT SIDE	= 14 SF
TOTAL	= 28 SF
TOTAL BUILDING: 286 LF	
ALLOWABLE SIGNAGE:	
286x2 SF	= 572 SF
150 MAX	
28 < 150	

ELEVATION KEY NOTES:

COLOR SCHEME: 'STEEL' SCHEME

- AL** ALUMINUM BATTEN SYSTEM
SIZE: 2"x2" PROFILE
COLOR: WOOD GRAIN, BACKRAIL UNFINISHED, ENDCAP PAINTED TO MATCH SUBSTRATE: 1/2" EXTERIOR HIGH DENSITY OVERLAY (HDO) PLYWOOD, BB, GROUP 1, HDO BOTH FACES, APA TRADEMARKED. COURSE GRIT SAND SURFACES PRIOR TO PRIMING, PRIME AND PAINT BOTH SIDES AND ALL EDGES PRIOR TO INSTALLATION. SUBSTRATE COLOR: "IRON ORE" SW 7069 BY SHERWIN WILLIAMS
- BR** BRICK VENEER BY HEBRON
SLATE GRAY - SMOOTH
MORTAR: SM750 SILVERSTONE BY SPEC MIX
- C1** ALUMINUM CANOPY SYSTEM
COLOR: WHITE
- C2** ALUMINUM CANOPY SYSTEM
COLOR: RAL 7022
- CA** CITADEL ACM WALL PANELS
COLOR: UMBRA GRAY

- CM** 7" REVEAL METAL WALL PANEL SYSTEM BY METAL ERA
COLOR: WEATHERED ZINC
- D** HOLLOW METAL DOOR
PAINT: GAUNTLET GRAY SW 7019 BY SHERWIN WILLIAMS
- DE** DECAL BY GRAPHICS SUPPLIER
SURFACE APPLIED, FIELD INSTALLED, PRE CUT, PRE SPACED.
SUPPLIERS:
VOMELA (865) 330-7337, ann.bowen@vomela.com
GFX INTERNATIONAL (847) 543-4600, mcdonaldsdecor@gfxi.com
- DO** DOWNSPOUT - 3" DOWNSPOUT BY CANOPY SYSTEM
MANUFACTURER - COORDINATE WITH CIVIL TO TIE INTO STORM DRAIN - COLOR: RAL 7022
- EJ** EXPANSION JOINT, SEE DETAIL 7/A4.1
- FB** FILL BOX
- TYPE:
C02 = BULK C02 (EQPM SCHEDULE ITEM 49.00)
B0 = BULK OIL (EQPM SCHEDULE ITEM 700.18)

- GR** GUARD RAIL - STAINLESS STEEL
SEE SITE PLAN AND DETAIL 3/A2.0
- L1** RECESSED LIGHT FIXTURE - SEE ELECTRICAL
- COLOR:
C1 = WHITE
C2 = GOLD
- L2** RADIAL SCONCE LIGHT FIXTURE - SEE ELECTRICAL
COLOR: PLATINUM SILVER
- LE** ACCENT LIGHTING - SEE ELECTRICAL
- LED LIGHT:
L1 = SLIM LED (DOWN ONLY)
L2 = UP ONLY FLOOD FIXTURE
- MF** METAL FASCIA
- TYPE:
1 = PRE-FAB ANCHOR-TITE FASCIA
2 = BOTTOM TRIM AT METAL REVEAL PANEL
3 = VERTICAL TRIM AT METAL REVEAL PANEL CORNERS, CLOSURES
COLOR:
C1 = WEATHERED ZINC
C2 = RAL 7022

- PB** PIPE BOLLARD - SEE SITE PLAN AND DETAIL 3/A2.1
COLOR: "IRON ORE" SW 7069 BY SHERWIN WILLIAMS
- RO** ROOF DRAIN OVERFLOW PIPE - PAINT TO MATCH SURROUNDING MATERIAL
- S** McDONALD'S SIGNAGE BY OTHERS - UNDER SEPARATE ## - COLOR:
C1 = WEATHERED ZINC RACEWAY
C2 = RAL 7022 RACEWAY
- ST** C02 STROBE/ALARM. SEE MECHANICAL DRAWINGS FOR SPECIFICATION.

- TE** TRU EXTERIOR 1"x6" TRIM, PAINTED ON SITE
COLOR: "IRON ORE" SW 7069 BY SHERWIN WILLIAMS
- UN** METAL UNDERSCORE
COLOR: GOLD
- W#** EXTERIOR WINDOW ASSEMBLY - TEMPERED GLASS
COLOR: DARK BRONZE - SEE SHEET A5.0 FOR ASSEMBLY NOTE & A6.0 FOR WINDOW TYPES.
XX - DRIVE-THRU WINDOWS BY READY ACCESS
MODEL: B00 SERIES, 36" SERVICE HEIGHT WITH TRANSOM, MANUAL OPEN; ELECTRONIC RELEASE
COLOR: DEEP BRONZE
SLIDE DIRECTION: RL = RIGHT TO LEFT
LR = LEFT TO RIGHT



© ALL DRAWINGS AND WRITTEN MATERIAL CONTAINED HEREIN ARE THE PROPERTY OF THE LINGLE DESIGN GROUP, INC. THEY MAY NOT BE REVISED, COPIED, REUSED, OR REPRODUCED IN ANY MANNER WITHOUT WRITTEN AUTHORIZATION FROM THE ARCHITECT.

PRELIMINARY
NOT FOR CONSTRUCTION

STATE ID: 122773
NATIONAL #: 43460
PROJECT #: 25-109
DRAWN BY: RP
CHECKED BY: JK

DATE: 10/06/25 - P&Z REVIEW SET - 003

REVISIONS

△	
△	
△	
△	
△	
△	

CLIENT

McDonald's
USA, LLC

PROTOTYPE

BB20 4590 WW-BV
ISSUE DATE 08/27/25

ADDRESS


13765 IL-76
POPLAR GROVE, IL 61065

SHEET TITLE

EXTERIOR
ELEVATIONS


SHEET NUMBER:

A2.0

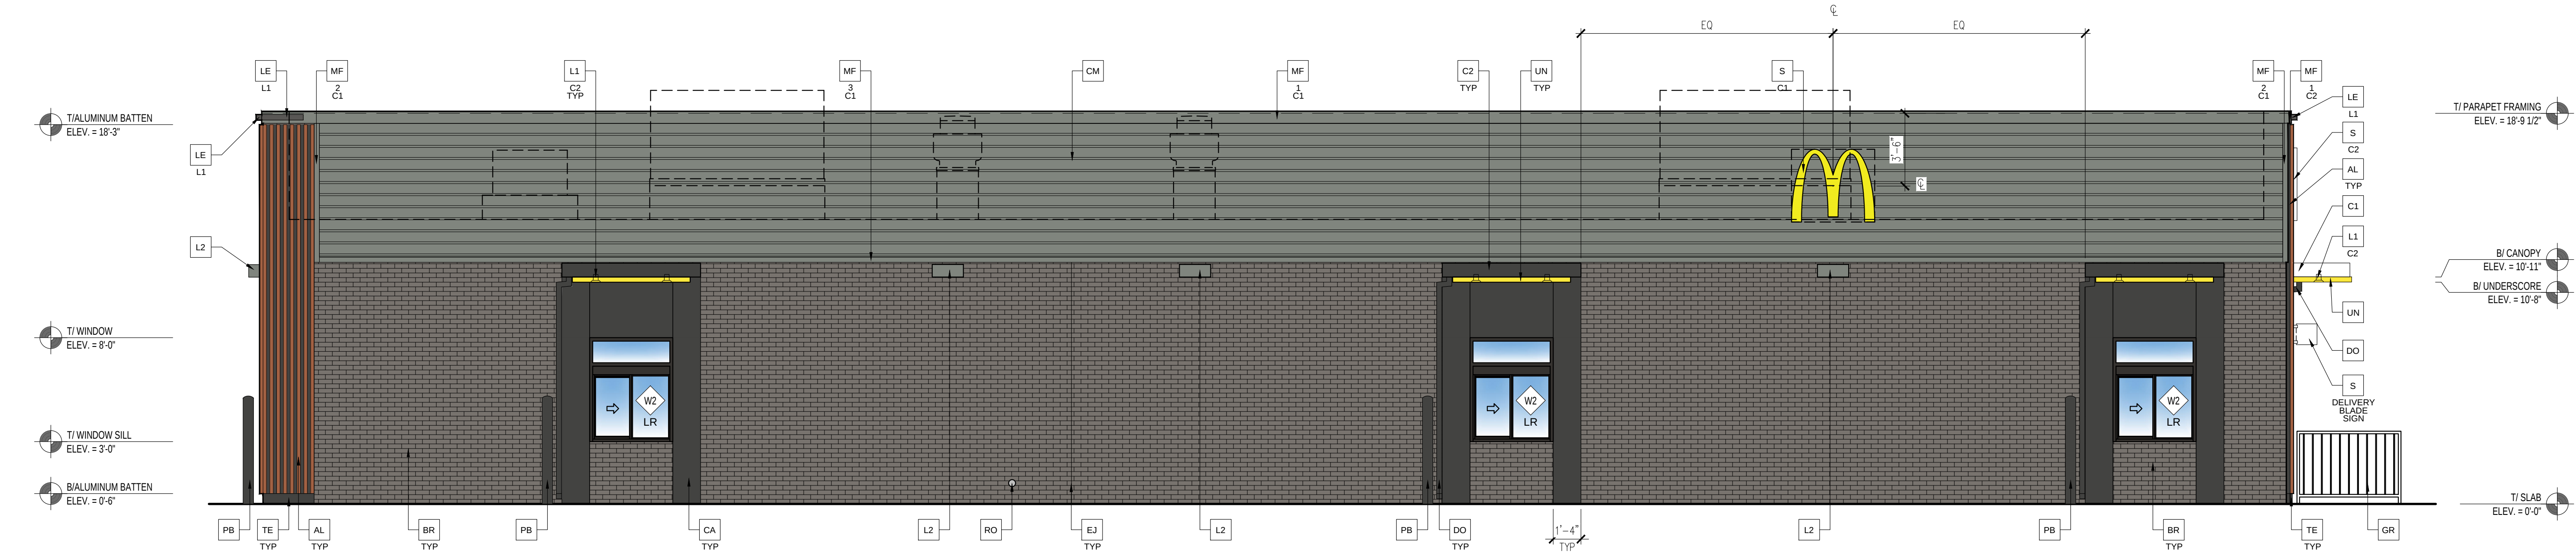

1 DRIVE-THRU ELEVATION

Scale: 1/4"=1'-0"

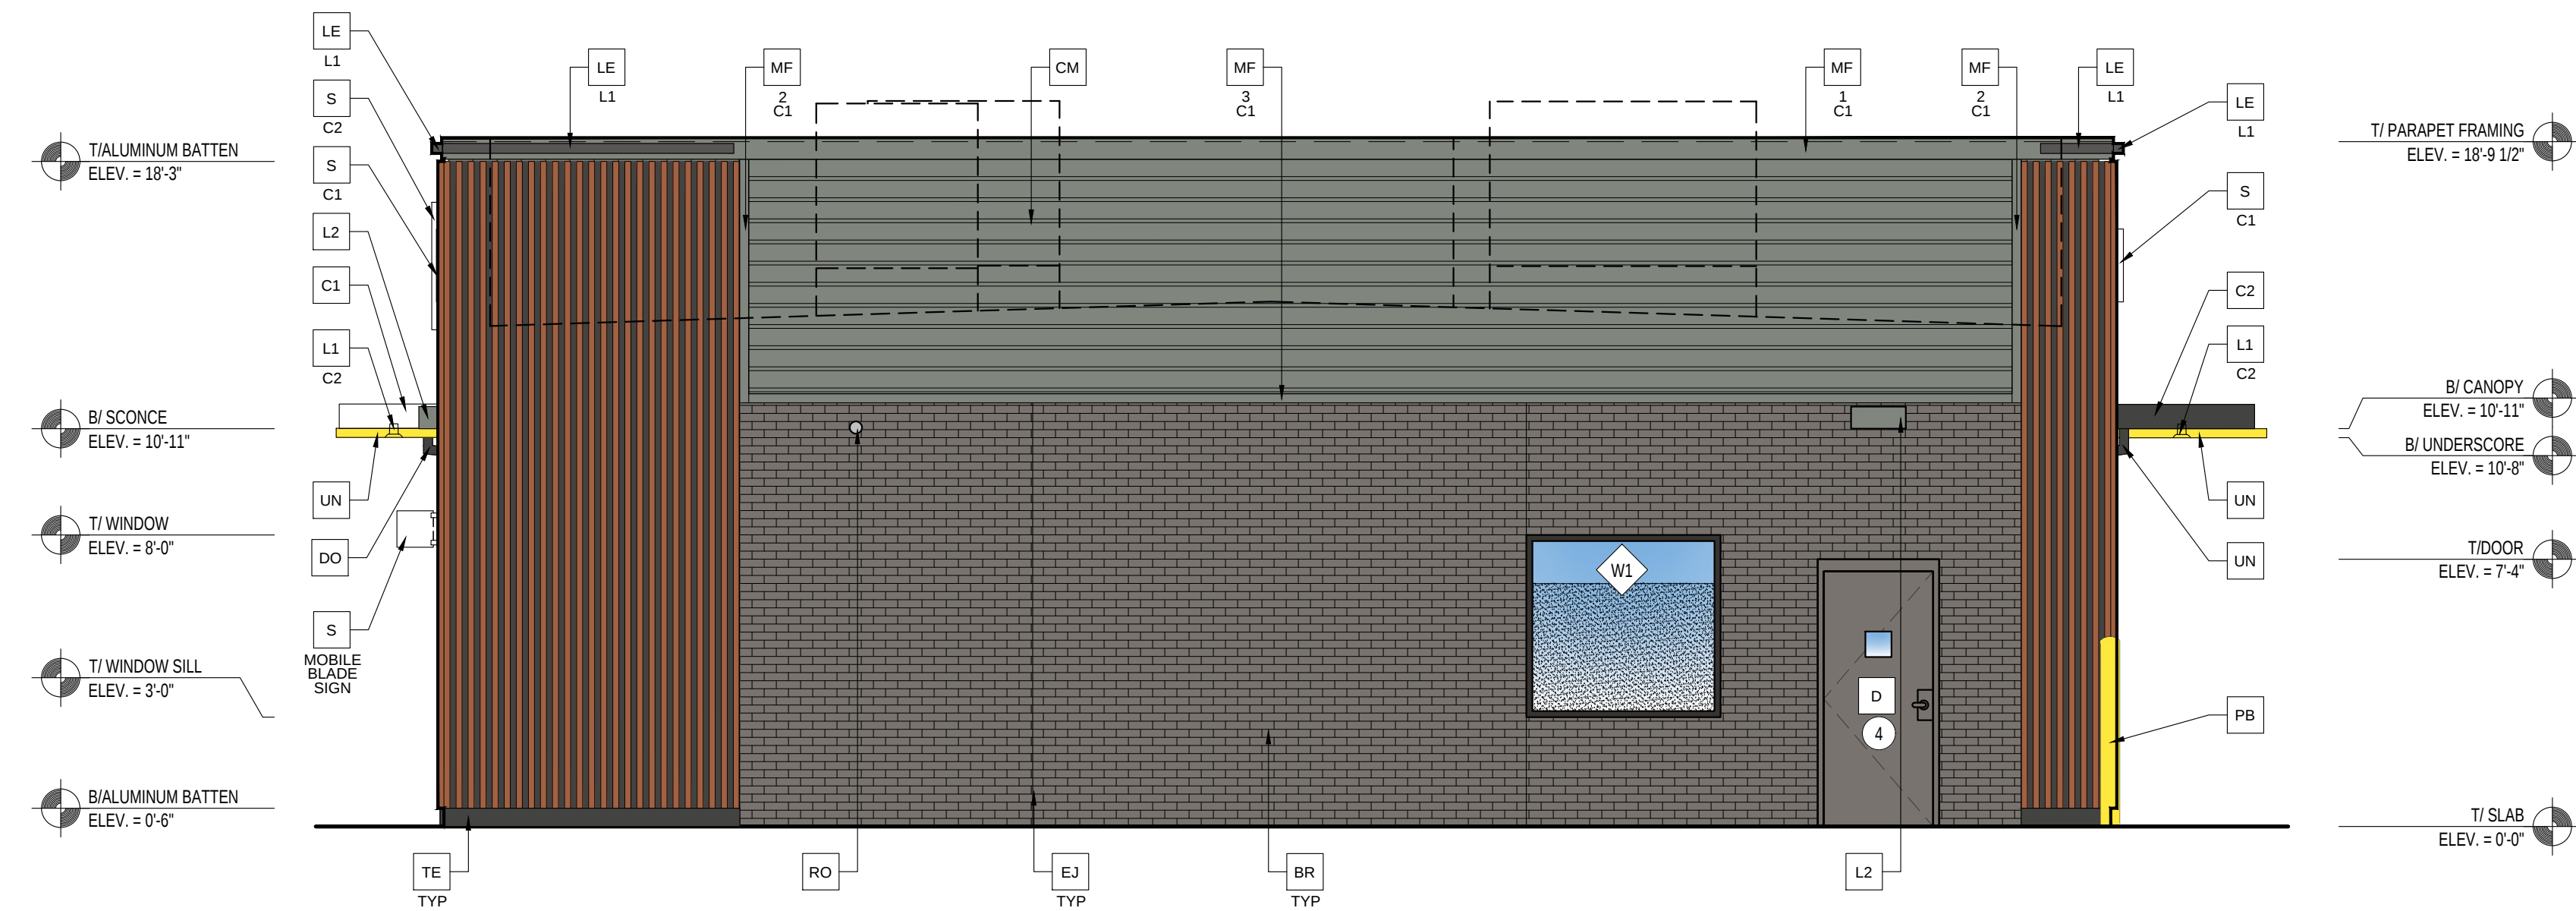

2 REAR ELEVATION

Scale: 1/4"=1'-0"

ELEVATION KEY NOTES:

COLOR SCHEME: 'STEEL' SCHEME

- AL** ALUMINUM BATTEN SYSTEM
SIZE: 2"x2" PROFILE
COLOR: WOOD GRAIN, BACKRAIL UNFINISHED, ENDCAP PAINTED TO MATCH SUBSTRATE: 1/2" EXTERIOR HIGH DENSITY OVERLAY (HDO) PLYWOOD, BB, GROUP 1, HDO BOTH FACES, APA TRADEMARKED. COURSE GRIT SAND SURFACES PRIOR TO PRIMING, PRIME AND PAINT BOTH SIDES AND ALL EDGES PRIOR TO INSTALLATION. SUBSTRATE COLOR: "IRON ORE" SW 7069 BY SHERWIN WILLIAMS
- BR** BRICK VENEER BY HEBRON
SLATE GRAY - SMOOTH
MORTAR: SM750 SILVERSTONE BY SPEC MIX
- C1** ALUMINUM CANOPY SYSTEM
COLOR: WHITE
- C2** ALUMINUM CANOPY SYSTEM
COLOR: RAL 7022
- CA** CITADEL ACM WALL PANELS
COLOR: UMBRA GRAY

- CM** 7" REVEAL METAL WALL PANEL SYSTEM BY METAL ERA
COLOR: WEATHERED ZINC
- D** HOLLOW METAL DOOR
PAINT: GAUNTLET GRAY SW 7019 BY SHERWIN WILLIAMS
- DE** DECAL BY GRAPHICS SUPPLIER
SURFACE APPLIED, FIELD INSTALLED, PRE CUT, PRE SPACED.
SUPPLIERS:
VOMELA (865) 330-7337, ann.bowen@vomela.com
GFX INTERNATIONAL (847) 543-4600, mcdonaldsdecor@gfxi.com
- DO** DOWNSPOUT - 3" DOWNSPOUT BY CANOPY SYSTEM
MANUFACTURER - COORDINATE WITH CIVIL TO TIE INTO STORM DRAIN - COLOR: RAL 7022
- EJ** EXPANSION JOINT, SEE DETAIL 7/A4.1
- FB** FILL BOX
- TYPE:
C02 = BULK C02 (EQPM SCHEDULE ITEM 49.00)
B0 = BULK OIL (EQPM SCHEDULE ITEM 700.18)

- GR** GUARD RAIL - STAINLESS STEEL
SEE SITE PLAN AND DETAIL 3/A2.0
- L1** RECESSED LIGHT FIXTURE - SEE ELECTRICAL
- COLOR:
C1 = WHITE
C2 = GOLD
- L2** RADIAL SCONCE LIGHT FIXTURE - SEE ELECTRICAL
COLOR: PLATINUM SILVER
- LE** ACCENT LIGHTING - SEE ELECTRICAL
- LED LIGHT:
L1 = SLIM LED (DOWN ONLY)
L2 = UP ONLY FLOOD FIXTURE
- MF** METAL FASCIA
- TYPE:
1 = PRE-FAB ANCHOR-TITE FASCIA
2 = BOTTOM TRIM AT METAL REVEAL PANEL
3 = VERTICAL TRIM AT METAL REVEAL PANEL CORNERS, CLOSURES
COLOR:
C1 = WEATHERED ZINC
C2 = RAL 7022

- PB** PIPE BOLLARD - SEE SITE PLAN AND DETAIL 3/A2.1
USA 310-SD BASTION, COLOR: RAL 7022
- RO** ROOF DRAIN OVERFLOW PIPE - PAINT TO MATCH SURROUNDING MATERIAL
- S** McDONALD'S SIGNAGE BY OTHERS - UNDER SEPARATE
- COLOR:
C1 = WEATHERED ZINC RACEWAY
C2 = RAL 7022 RACEWAY
- ST** C02 STROBE/ALARM. SEE MECHANICAL DRAWINGS FOR SPECIFICATION.

- TE** TRU EXTERIOR 1"x6" TRIM, PAINTED ON SITE
COLOR: "IRON ORE" SW 7069 BY SHERWIN WILLIAMS
- UN** METAL UNDERSCORE
COLOR: GOLD
- Wf** EXTERIOR WINDOW ASSEMBLY - TEMPERED GLASS
COLOR: DARK BRONZE - SEE SHEET A5.0 FOR ASSEMBLY NOTE & A6.0 FOR WINDOW TYPES.
XX - DRIVE-THRU WINDOWS BY READY ACCESS
MODEL: 600 SERIES, 36" SERVICE HEIGHT WITH TRANSOM, MANUAL OPEN; ELECTRONIC RELEASE
COLOR: DEEP BRONZE
SLIDE DIRECTION: RL = RIGHT TO LEFT
LR = LEFT TO RIGHT



© ALL DRAWINGS AND WRITTEN MATERIAL CONTAINED HEREIN ARE THE PROPERTY OF THE LINGLE DESIGN GROUP, INC. THEY MAY NOT BE REVISED, COPIED, REUSED, OR REPRODUCED IN ANY MANNER WITHOUT WRITTEN AUTHORIZATION FROM THE ARCHITECT.



STATE ID:
122773

NATIONAL #:
43460

PROJECT #:
25-109

DRAWN BY:
RP

CHECKED BY:
JK

DATE:
10/06/25 - P&Z REVIEW SET - 003

REVISIONS

- △
- △
- △
- △
- △
- △

CLIENT

**McDonald's
USA, LLC**

PROTOTYPE

BB20 4590 WW-BV
ISSUE DATE 08/27/25

ADDRESS


13765 IL-76
POPLAR GROVE, IL 61065

SHEET TITLE

**EXTERIOR
ELEVATIONS**

SHEET NUMBER:

A2.1

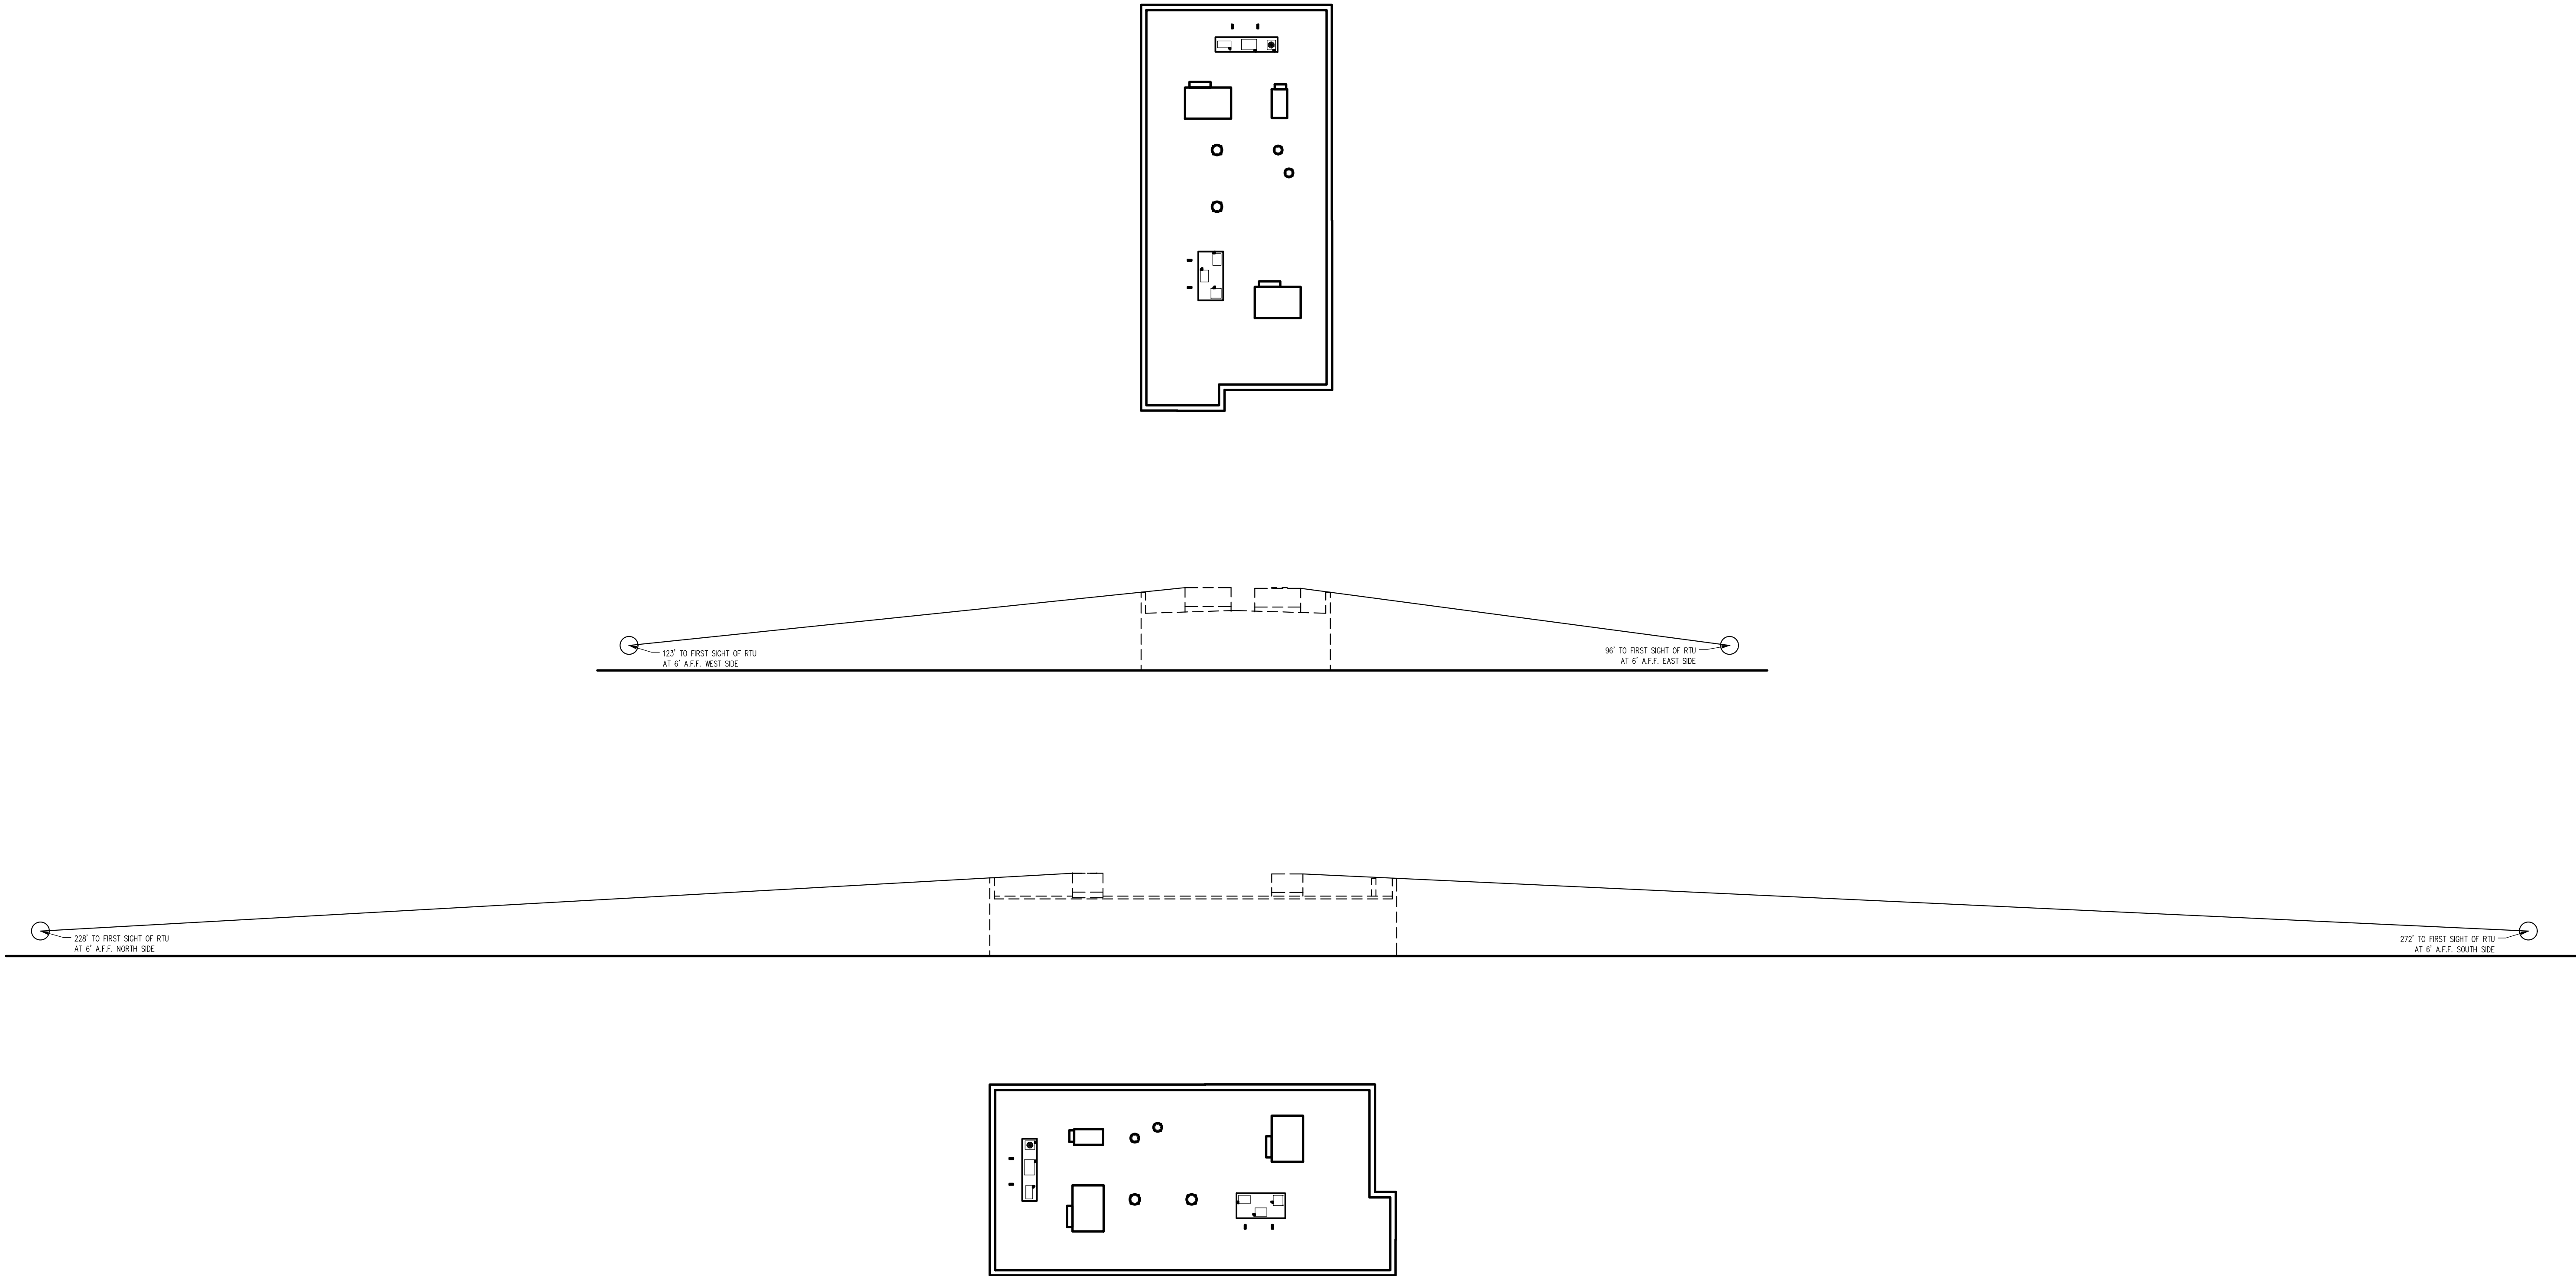

© ALL DRAWINGS AND WRITTEN MATERIAL CONTAINED HEREIN ARE THE PROPERTY OF THE LINGLE DESIGN GROUP, INC. THEY MAY NOT BE REVISED, COPIED, REUSED, OR DISCLOSED IN ANY MANNER WITHOUT WRITTEN AUTHORIZATION FROM THE ARCHITECT.

PRELIMINARY
NOT FOR CONSTRUCTION

STATE ID: 122773
PROJECT #: 25-169
NATIONAL #: 43460
DRAWN BY: RP
CHECKED BY: JK

DATE: 10/06/25 - P&Z REVIEW SET - 003

REVISIONS

△	
△	
△	
△	
△	
△	

CLIENT
McDonald's USA, LLC

PROTOTYPE
BB20 4590 WW-BV
ISSUE DATE 08/27/25

ADDRESS
13765 IL-76
POPLAR GROVE, IL 61065

SHEET TITLE
RTU
VISIBLTY
STUDY

SHEET NUMBER:
A2.2