




Port Lavaca Development Playground
Port Lavaca, TX

Project 25726 Option 4

Sheet K.1.1 Designer HM Date 05.07.2021

Drawing Name KPS-25726D View Site Plan Sales Rep. David Ondrias

PLAY UNIT INFORMATION		
TYPE	RECYCLED	
NAME	R3-20229-3	
CAPACITY	40	
FALL HEIGHT	7'	
AGE RANGE	5-12	

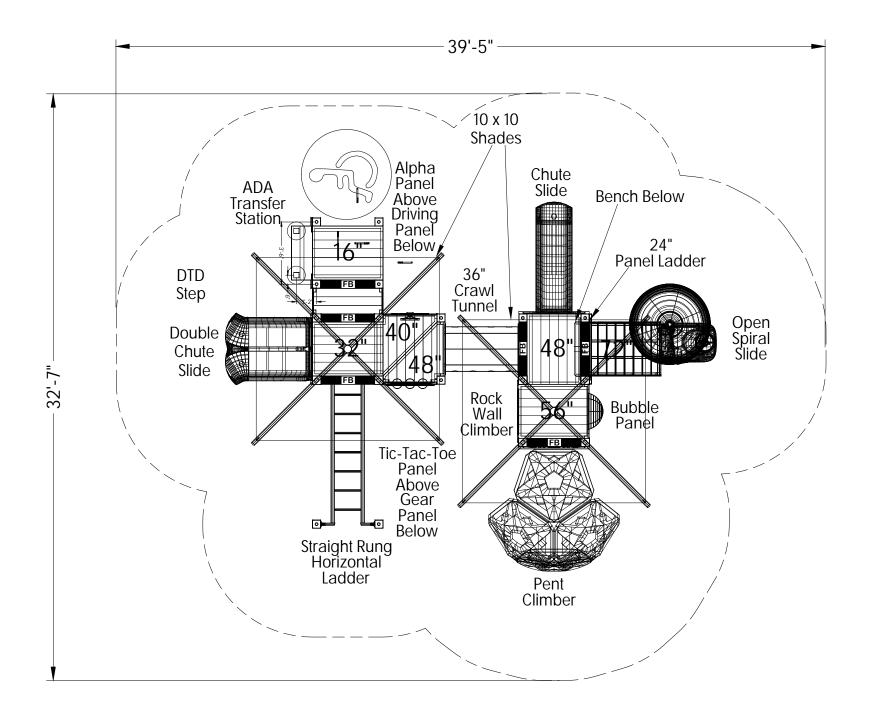



PRELIMINARY DESIGN - NOT FOR CONSTRUCTION

Project 25726 Option 4

Sheet K.2.1 Designer HM Date 05.07.2021


Scale: 3/16" = 1'-0"

Drawing Name KPS-25726D View Play Unit Plan Sales Rep. David Ondrias

PLAYGROUND PLAN SCHEDULE		
	DESCRIPTION	QTY
A	NAME:R3-20229-3 TYPE: RECYCLED CAPACITY: 40 FALL HEIGHT: 7' AGE RANGE: 5-12	1
В	Retro Rocker 90018204	1
С	Two Bay 3.5" Arch Swing TFR3502	1
D	ADA Seat 2-5 BSIS-25	1
E	ADA Seat 5-12 BSIS-512	1
F	Belt Seat Package 90015108	1
G	Custom Playground Sign SNA00035	1
Н	6' Benches W/Back B6WBRCS	4
ı	7' X 10' Concrete Bench Pads (4) BY OTHERS	280 SF
J	6" Concrete Curb BY OTHERS	205 LF
K	Entry Sidewalk BY OTHERS	90 SF
L	PIP Surfacing BASE BY OTHERS	2663 SF





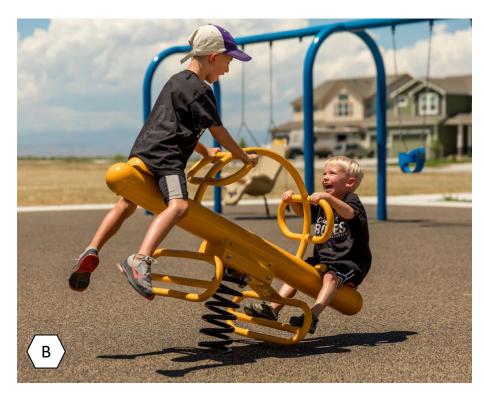



PRELIMINARY DESIGN - NOT FOR CONSTRUCTION

Pictures may not depict actual proposed equipment



Port Lavaca Development Playground
Port Lavaca, TX

Project 25726 Option 4 Sheet K.2.4 Designer MZB Date 05.07.2021

Drawing Name KPS-25726D View Playground Details Sales Rep. David Ondrias

THIS FIELD RESOLUTION DE LECTRONIC AU LA SECTION RESOLUTION DE LECTRONIC DE LA COLUMNIT AU LA COLUMNIT AND ALL MANDE AND ALL MAN





Port Lavaca Development Playground

Project 25726 Option 4 Sheet K.6.1A Designer CPJ Date 05.07.2021

Drawing Name KPS-25726D View 3D View Sales Rep. David Ondrias

