


# Mendoza Addition 904 Schooley Street Port Lavaca

DESIGN DATA:  
2018 IRC  
WIND VELOCITY: 145 mph  
IMPORTANCE CAT.: II  
EXPOSURE CAT.: C

904 Schooley  
Brooks S/D  
Lot PT 2, PT 3

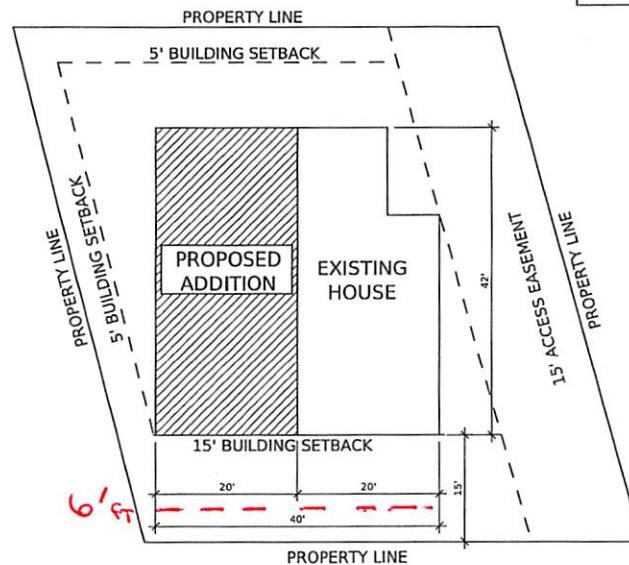


Proposed  
6' FT Front  
Setback

SITE PLAN  
SCALE: 1/16" = 1'

## GENERAL NOTES

No.	REVISION/ISSUE	DATE

 

ALL DIMENSIONS ARE THE PROPERTY OF THE DESIGNER  
AND THEY ARE NOT TO BE REPRODUCED IN WHOLE OR IN  
PART WITHOUT THE WRITTEN CONSENT OF THE DESIGNER.  
CONTRACTOR TO CHECK AND VERIFY ALL DIMENSIONS  
BEFORE COMMENCING WORK AND TO REPORT ANY  
DISCREPANCIES TO THE DESIGNER.

**VEF ENGINEERING**  
527 Elmhurst Drive  
Port Lavaca, TX 77979  
(361) 920-6240  
TX Firm No. 17596

PROJECT NAME:  
**Mendoza Addition**  
904 Schooley St.  
Port Lavaca, TX

CLIENT:  
Sylvia Mendoza

DRAWING: **COVER**  
SCALE: DATE: DEC. 2022

DRAWN BY: vef  
CHECKED BY: vef  
APPROVED BY: vef

SHEET:  
**1**