


108 EVENING POINT
 REDFISH RETREAT SUBD.
 PHASE 3, LOT 357
 PROPERTY ID 90097

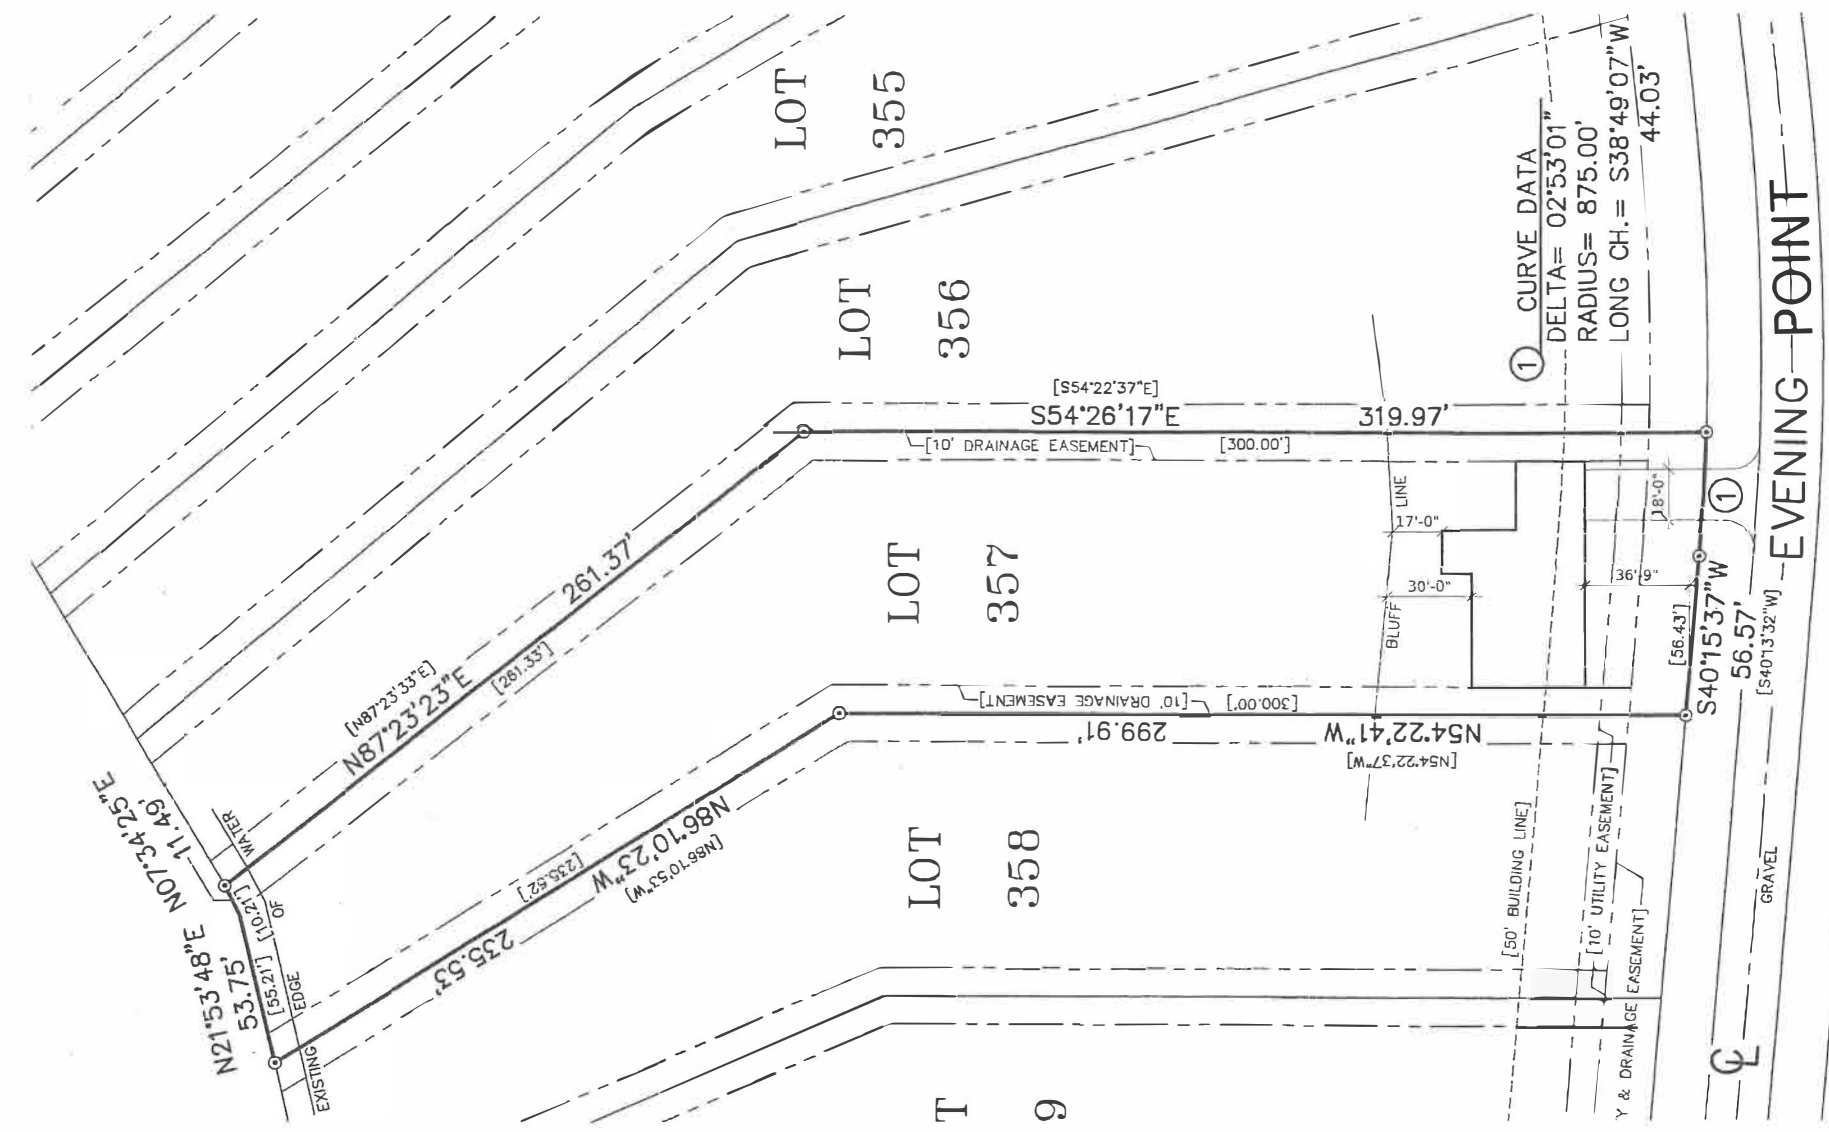

GENERAL NOTES

No.	REVISION/ISSUE	DATE

ORIENTATION

STAMP

ALL DRAWINGS ARE THE PROPERTY OF THE DESIGNER AND THEY ARE NOT TO BE REPRODUCED IN WHOLE OR IN PART WITHOUT THE WRITTEN CONSENT OF THE DESIGNER

CONTRACTOR TO CHECK AND VERIFY ALL DIMENSIONS BEFORE COMMENCING WORK AND TO REPORT ANY DISCREPANCIES TO THE DESIGNER

VEF ENGINEERING

527 Elmhurst Drive
 Port Lavaca, TX 77979
 (361) 920-6240
 TX Firm No. 17596

PROJECT NAME:
Leal House
 108 Evening Point
 Port Lavaca, TX

CLIENT:
John and Lori Leal

DRAWING:
SITE PLAN

SCALE: 1" = 30' DATE: AUG. 2023

DRAWN BY: vef	SHEET: 2
CHECKED BY: vef	
APPROVED BY: vef	