





SHEET INFORMATION:

Original Design Date:	START DATE 00/00/14
Issue Date:	2/17/26
File Name:	Kuhar 2 - WOW.pln
Designed by:	Greg Richmond
This file last opened on:	2/17/26, 2:53PM
Sheet Number:	

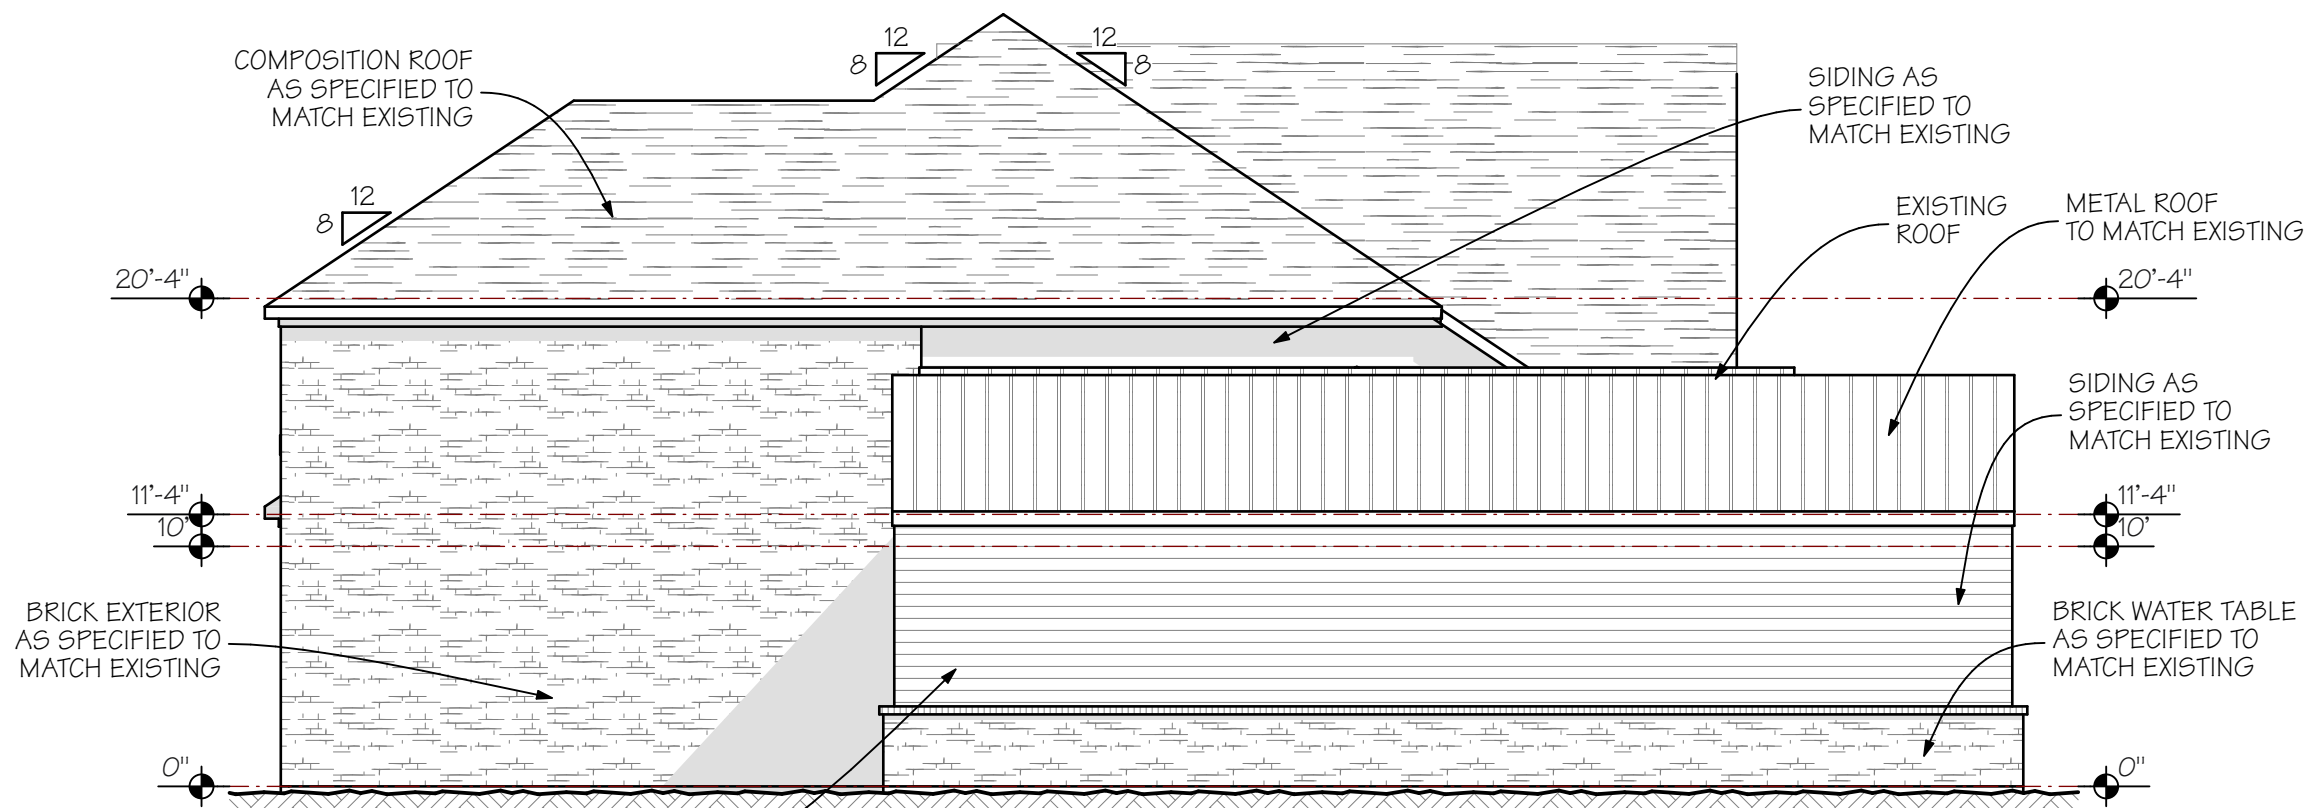

2 REAR ELEVATION
SCALE: 1/8" = 1'-0"

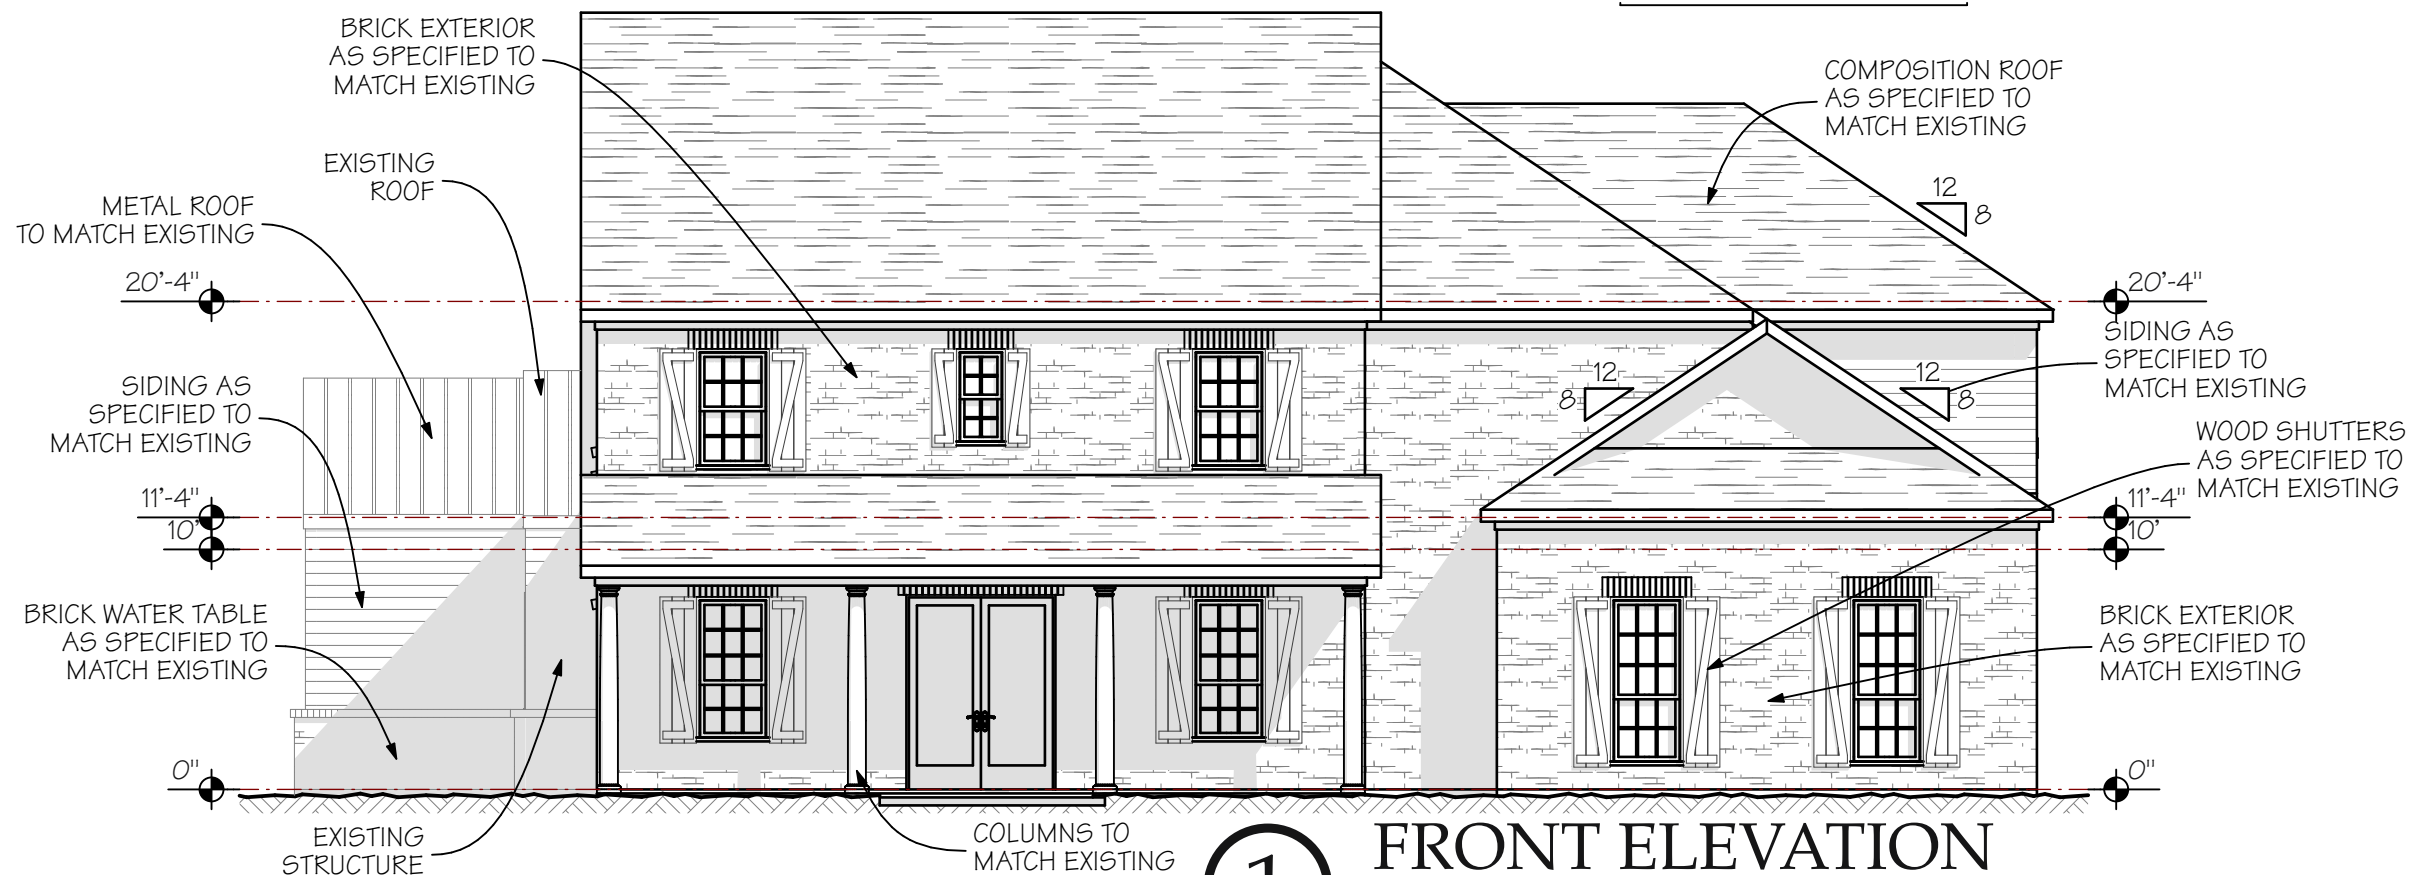

1 FRONT ELEVATION
SCALE: 1/8" = 1'-0"

EXHIBIT D: ELEVATIONS
(ZONE: 26-0001)

DFW IMPROVED
6652 Pinercrest Drive
Suite 100
Plano, Texas
75024
Office - 972-377-7600
www.dfwimproved.com



#2535


THE
KUHAR RESIDENCE
GARAGE ADDITION
741 WHISPERING WAY
PROSPER, TX

NOT FOR
CONSTRUCTION



SHEET INFORMATION:

Original Design Date:
START DATE 00/00/14
Issue Date: 2/17/26
File Name: Kuhar 2 - WOW.pln
Designed by: Greg Richmond
This file last opened on: 2/17/26, 2:54PM
Sheet Number:

A4-02

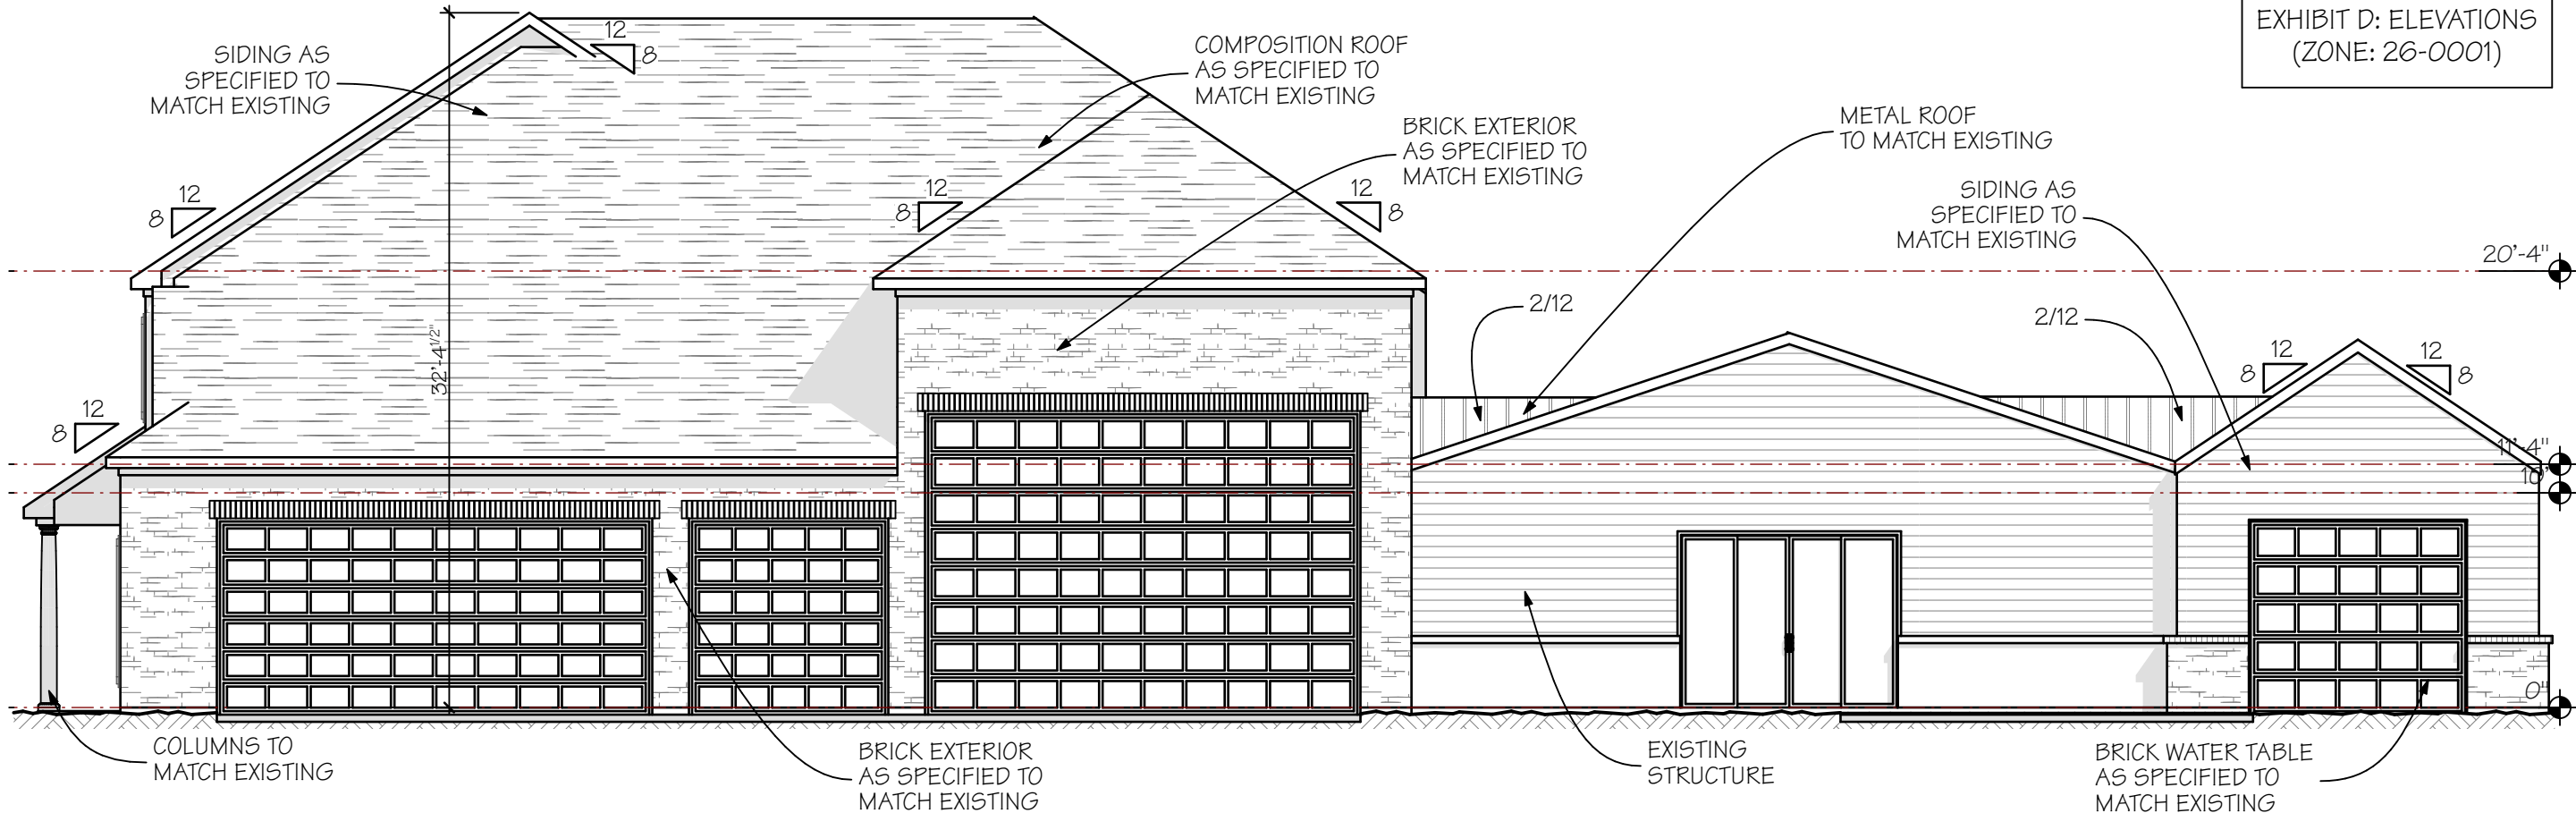

2 RIGHT ELEVATION
SCALE: 1/8" = 1'-0"

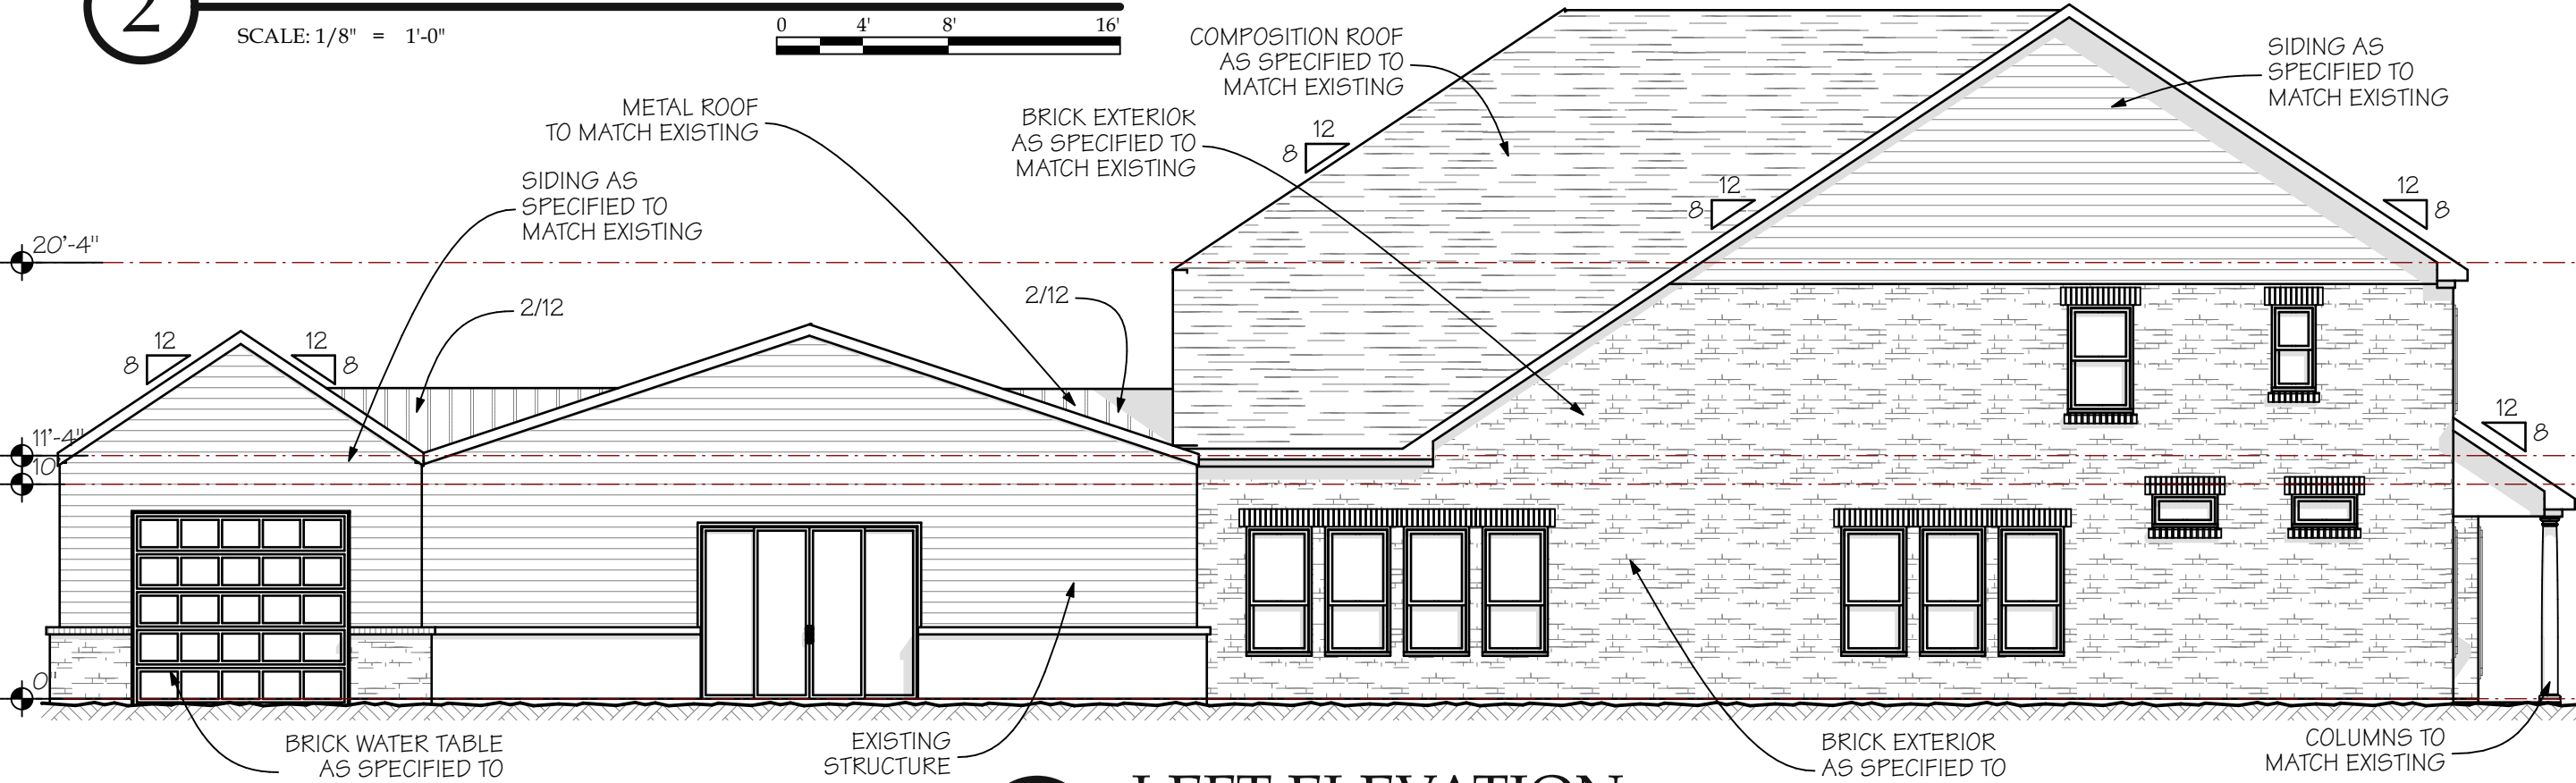 

1 LEFT ELEVATION
SCALE: 1/8" = 1'-0"

