


Drawing: T:\Projects\PRO24475\Eng-C3D\CAD\EROSION CONTROL PLAN.dwg at Jun 09, 2025-5:27pm by jpayne  
Layout: EROSION CONTROL PLAN  
Xrefs: XREF-BORDER.dwg - ZLE-AERIAL.dwg

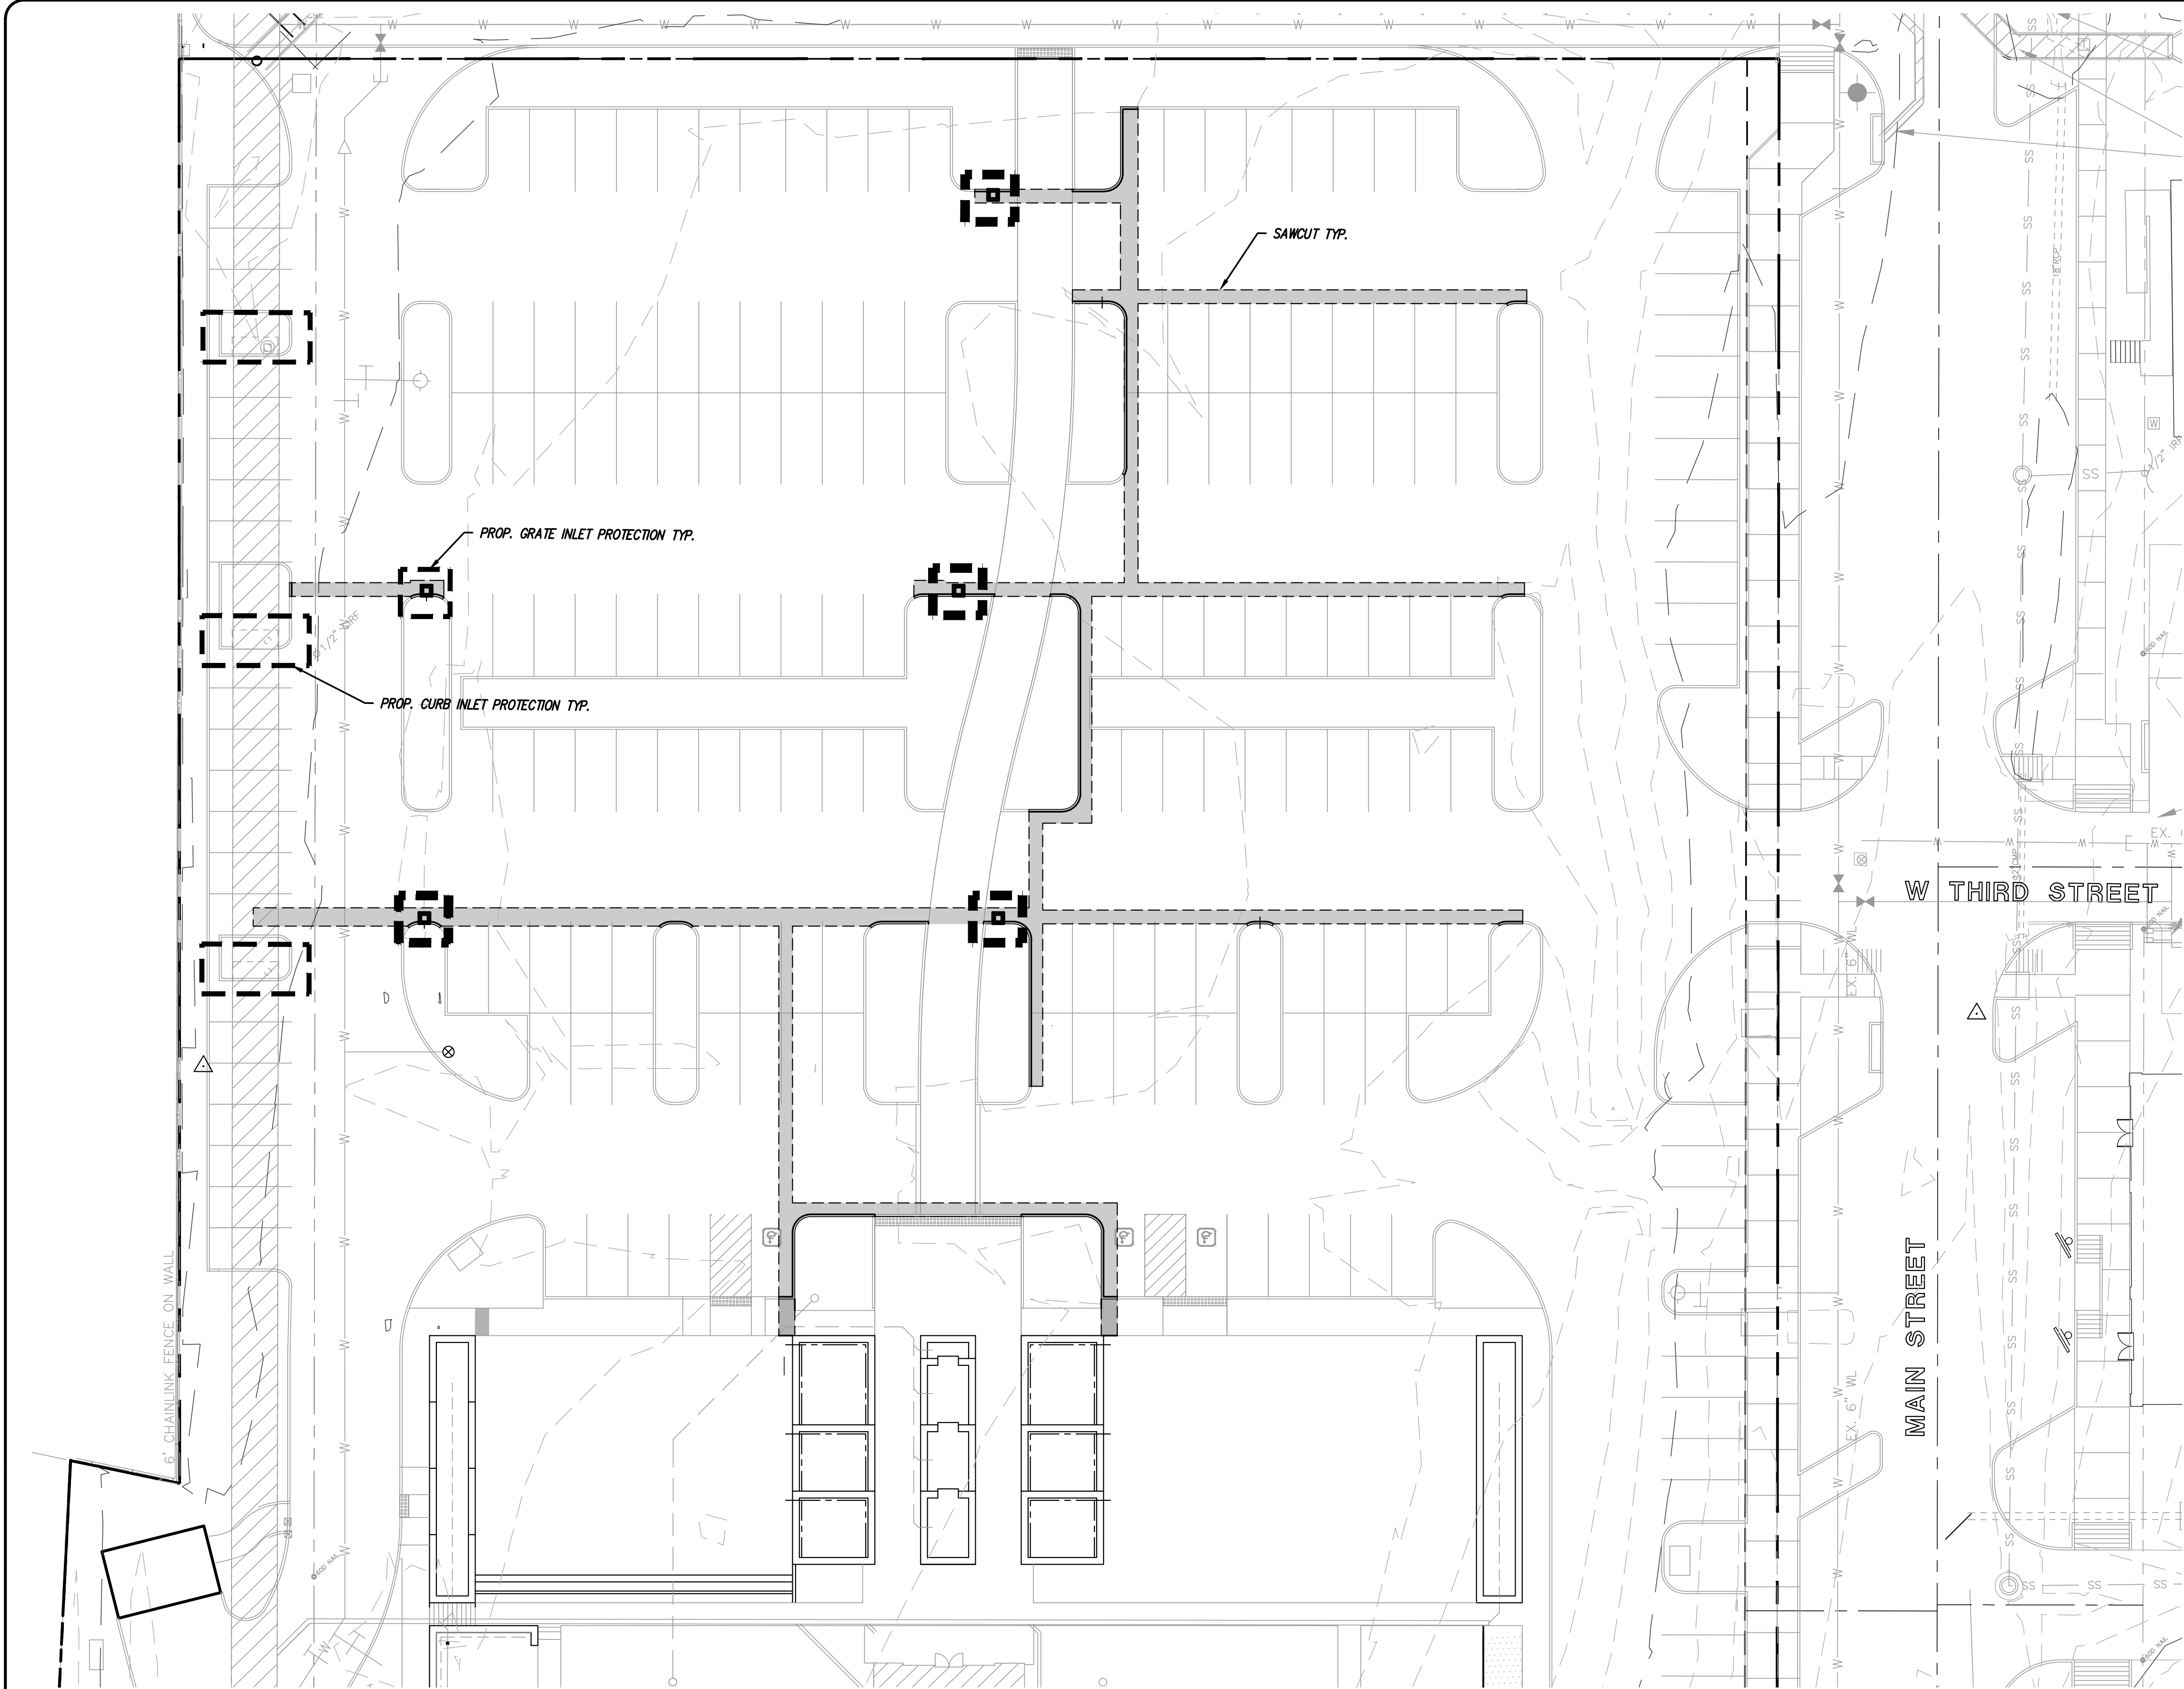

**LEGEND**

PROP. 6" PAVEMENT REPAIR

PROP. 4" SIDEWALK PAVEMENT REPAIR

PROP. INLET PROTECTION

EX SD LINE

EX SD MANHOLE

EX SS LINE

EX SS MANHOLE

EX SS CLEANOUT


EX WATER LINE

EX FIRE HYDRANT

EX WATER VALVE

EX WATER METER

- NOTES:**
- CONTRACTOR SHALL INSTALL & MAINTAIN CURB INLET PROTECTION UNTIL PROJECT IS COMPLETE.
  - ALL DISTURBED AREA SHALL BE REVEGETATED WITH BLOCK SODDING. PROPOSED SOD SHALL MATCH EXISTING GRASS TYPE.

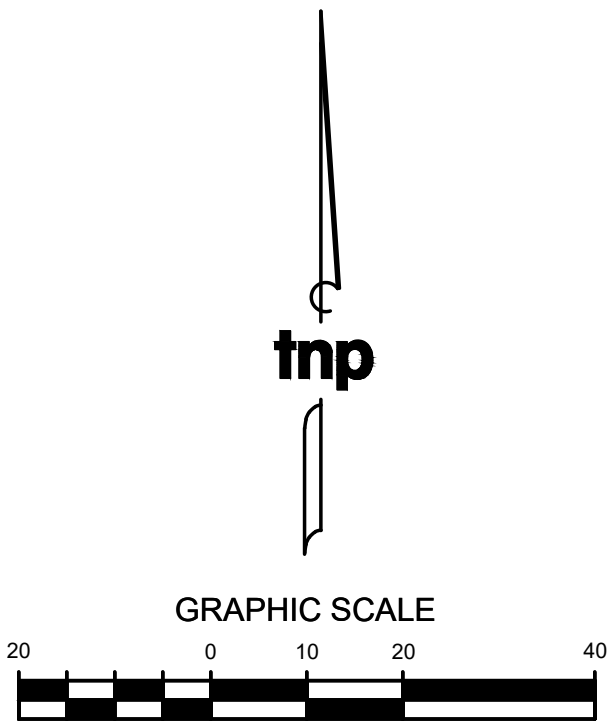

| no. | revision | by | date |
|-----|----------|----|------|
|     |          |    |      |
|     |          |    |      |
|     |          |    |      |
|     |          |    |      |



**teague nall and perkins, inc**  
825 Waters Creek Blvd., Suite M300  
Allen, Texas 75013  
214.461.9867 ph 214.461.9864 fx  
www.tnpinc.com  
TBPELS: ENGR F-230; SURV 10011600, 10011601, 1019438  
GBPE: PEF007431; TBAE: BR 2673

*Jonathan A. Payne*  
Date: 6/9/25

scale  
when bar is  
1 inch long  
horiz  
1" = 20'  
vert  
N/A  
JUN 2025



City of Prosper, Texas  
Improvements for  
**PROSPER TOWN HALL SUBSURFACE DRAINAGE**

**EROSION CONTROL PLAN**

tnp project  
PRO24475  
sheet  
**7**