



BR - BRICK "ONYX" CM - METAL (REMOVED) BR - BRICK "SLATE GRAY"

PB	PIPE BOLLARD - PAINTED YELLOW
PT	(RMHC) COIN COLLECTOR MODEL: #WPT STD CALL 1-888-743-7435 TO ORDER
RO	ROOF DRAIN OVERFLOW PIPE PAINT TO MATCH SURROUNDING MATERIAL
S	MCDONALD'S SIGNAGE BY OTHERS - UNDER SEPARATE PERMIT. C1 - COLOR: C1 = WEATHERED ZINC PAINTED C2 = RAL 7022 RACEWAY
TL	TRU EXTERIOR 1"x6" TRIM, PAINTED ON SITE COLOR: "IRON ORE" SW 7069 BY SHERWIN WILLIAMS
UN	METAL UNDERSORE COLOR: GOLD

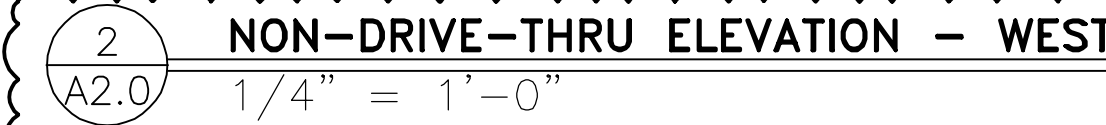

"EXHIBIT D"

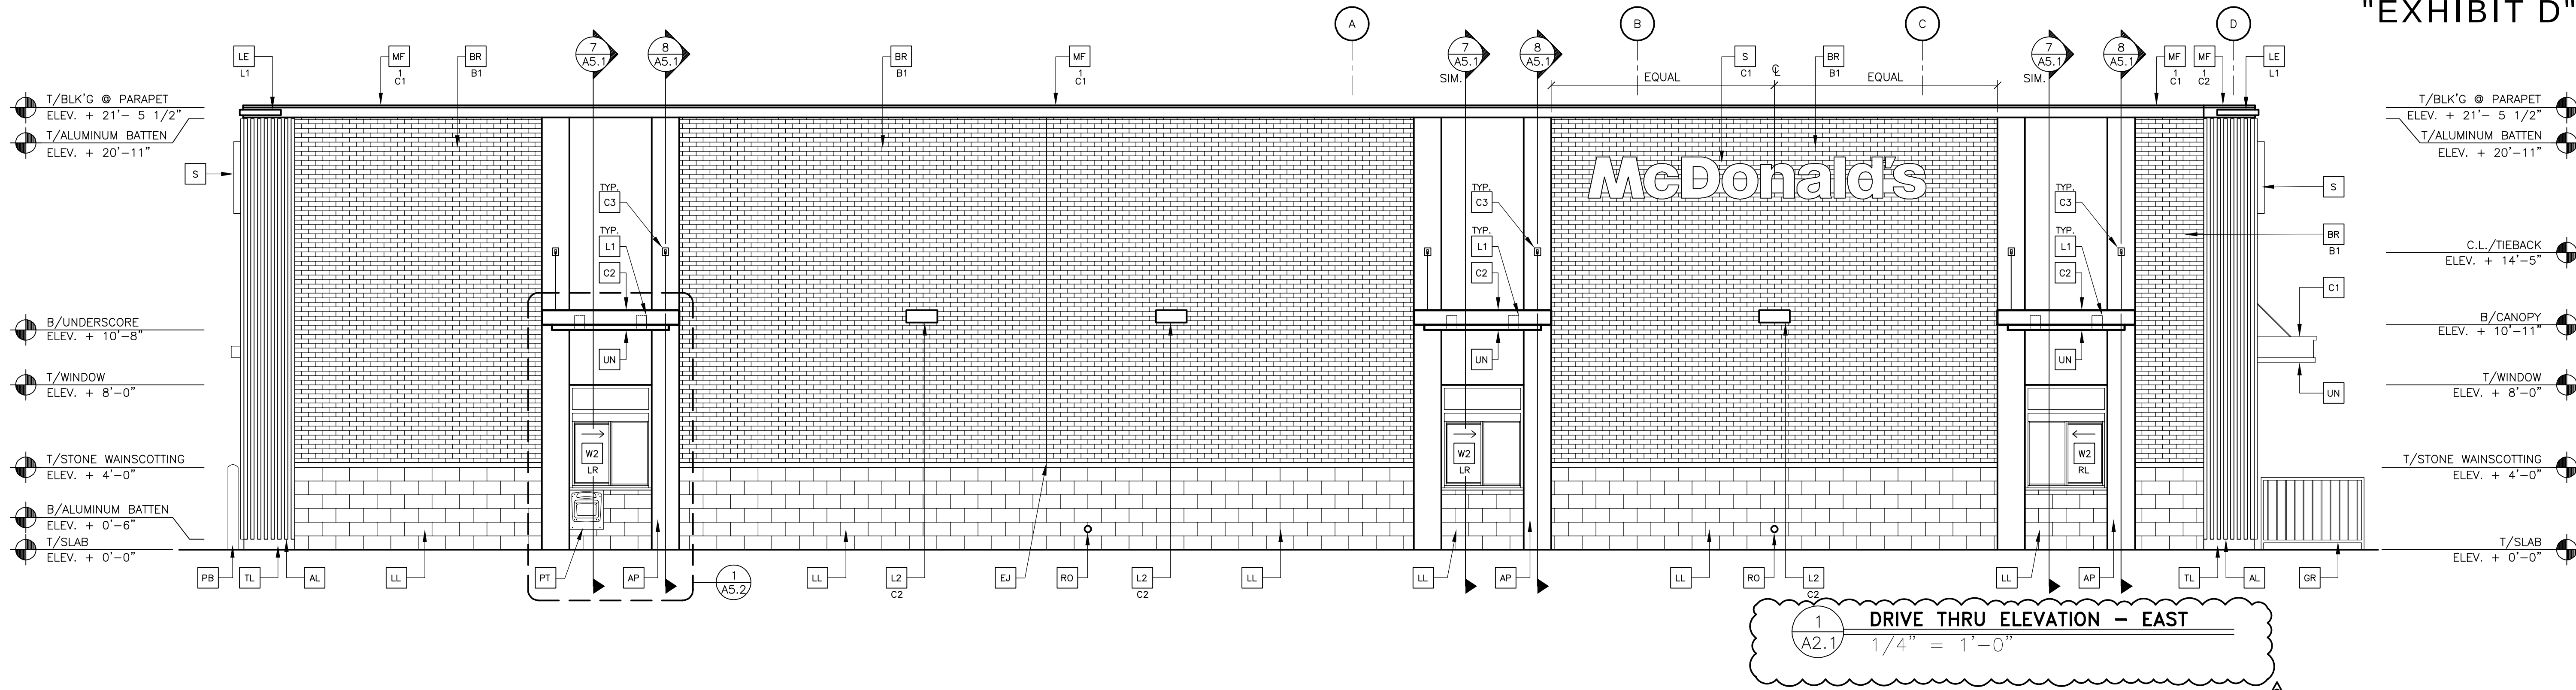

BUILDING MATERIAL CALCULATIONS BUILDING									
	North Elevation		West Elevation		South Elevation		East Elevation		Totals
Materials	SF	%	SF	%	SF	%	SF	%	SF %
Brick	467	62.85%	1,291	75.10%	601	62.93%	1,234	60.40%	3,593 65.81%
Limestone	55	7.40%	216	12.57%	133	13.93%	325	15.91%	729 13.35%
Wood-Look Battens	194	26.11%	155	9.02%	194	20.31%	103	5.04%	646 11.83%
Metal Trim/Paneling	27	3.63%	57	3.32%	27	2.83%	381	18.65%	492 9.01%
Totals (Excluding Glazing)	743	100%	1,719	100%	955	100%	2,043	100%	5,460 100%
Materials	SF	%	SF	%	SF	%	SF	%	SF %
Glazing/Openings	247	24.95%	385	18.30%	35	3.54%	61	2.90%	728 11.76%
Total Façade	990	25%	2,104	18%	990	4%	2,104	3%	6,188 12%

BR - BRICK "ONYX"

CM - METAL (REMOVED)

BR - BRICK "SLATE GRAY"



CN - ALUM CANOPY WHITE
UN - UNDERSORE YELLOW

AL - ALUMINUM BATTENS


AP - APOLIC METAL PANELS

T/BLK'G @ PARAPET
ELEV. + 21'- 5 1/2"
T/ALUMINUM BATTEN
ELEV. + 20'-11"
T/ROOF TOP UNITS
ELEV. + 20'- 11"

B/CANOPY
ELEV. + 9'-4"
B/UNDERSORE
ELEV. + 9'-1"

T/STONE WAINSCOTTING
ELEV. + 4'-0"

T/SLAB
ELEV. + 0'-0"

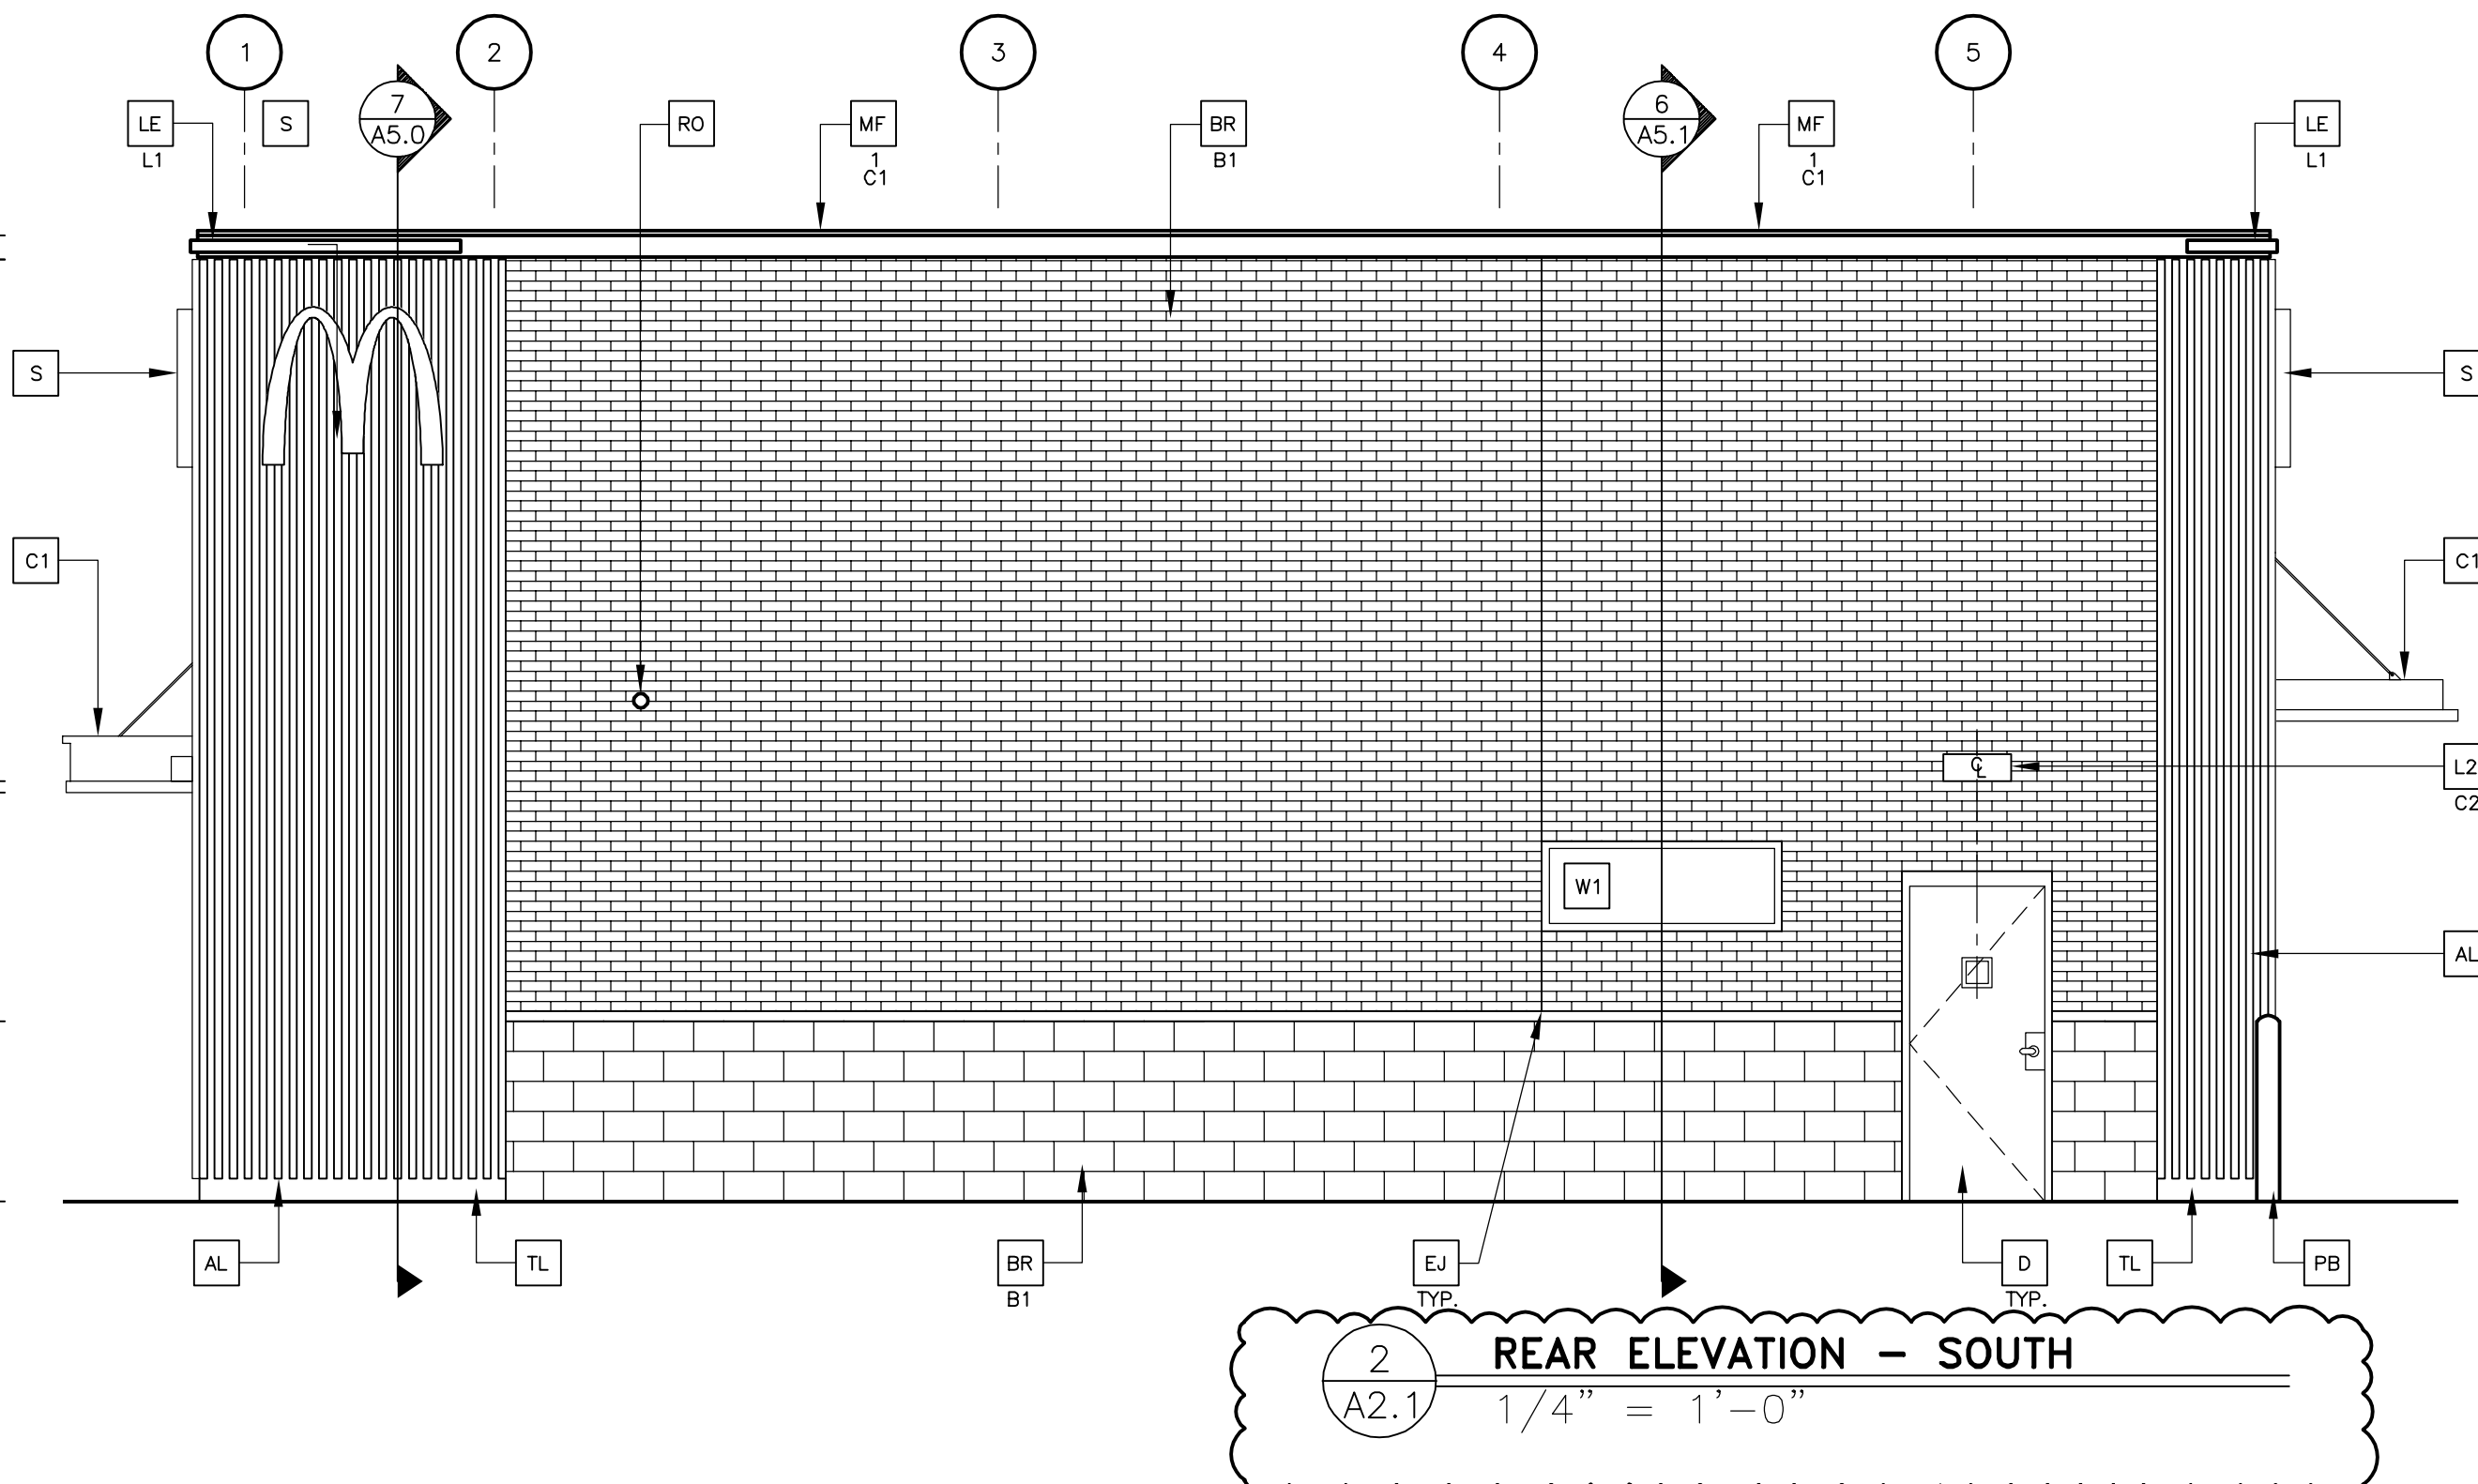

REAR ELEVATION - SOUTH


KEY NOTES:

- AL ALUMINUM BATTEN SYSTEM
MFR: B+N INDUSTRIES
SIZE: 2"x2" PROFILE
COLOR: WOOD GRAIN, BACKRAIL UNFINISHED, ENDCAP PAINTED TO MATCH SUBSTRATE: 1/2" EXTERIOR HIGH DENSITY OVERLAY (HDO) PLYWOOD, BB, GROUP 1, HDO BOTH FACES. APAP TRADEMARKED. COURSE GRIT SAND SURFACES PRIOR TO PRIMING. PRIME AN DRAINT BOTH SIDES AND ALL EDGES.
SUBSTRATE COLOR: "IRON ORE" SW 7069 BY SHERWIN WILLIAMS
- AP ALPOLIC METAL PANEL (COLOR: RAL 7022)
- BR MODULAR FACE BRICK COLOR:
B1 = "SLATE GRAY" SMOOTH BY HEBRON BRICK COMPANY
B2 = "ONYX" SMOOTH BY HEBRON BRICK COMPANY
(GROUT TO MATCH BRICK COLOR AS MUCH AS POSSIBLE)
- C1 ALUMINUM CANOPY SYSTEM W/FASCIA
COLOR: WHITE
- C2 ALUMINUM CANOPY SYSTEM
COLOR: RAL 7022
- C3 ALUMINUM CANOPY TIEBACK
COLOR: RAL 7022
GC TO PROVIDE CONTINUOUS BLOCKING ON WALL BEHIND TIEBACKS, WHEN TIEBACKS ARE INSTALLED ON METAL PANELING.
SEE DETAIL 3/A5.0
- D HOLLOW METAL DOOR
PAINT: "GAUNTLET GREY" SW7019 BY SHERWIN WILLIAMS
- DE DECAL BY GRAPHICS SUPPLIER
SURFACE APPLIED, FIELD INSTALLED, PRE CUT, PRE SPACED.
SUPPLIERS:
VOMELA (865) 330-7337, ann.bowen@vomela.com
GFX INTERNATIONAL (847) 543-4600, mcdonaldsdecor@gfxi.com
- W1 EXTERIOR WINDOW ASSEMBLY - TEMPERED GLASS
COLOR: EXTRA DARK BRONZE
- W2 DRIVE-THRU WINDOW BY READY ACCESS
MODEL: 600 SERIES, 36" SERVICE HEIGHT WITH TRANSOM, MANUAL OPEN, ELECTRONIC RELEASE
COLOR: DEEP BRONZE
SLIDE DIRECTION: RL = RIGHT TO LEFT
LR = LEFT TO RIGHT

- LL LIMESTONE BY SALADO LIMESTONE (ARCHITECTURAL CUT)
COLOR: LINEN (RUNNING BOND) SIZE: 8"x16"x4"
LIMESTONE TO HAVE 1/4" RAKED MORTAR JOINTS
(MORTAR COLORS TO BE LIGHT GRAY/IVORY)
SUBMIT TO ARCHITECT FOR APPROVAL
- EJ EXPANSION JOINT, SEE DETAIL 7/A4.1
- FB CO2 = BULK CO2 FILL BOX (EQPM SCHEDULE ITEM 49.00)
BO = BULK OIL FILL BOX (EQPM SCHEDULE ITEM 700.18)
- GR GUARD RAIL -SEE SITE PLAN FOR EXACT LOCATION AND LENGTH
GUARD RAIL TO BE 1.5" STAINLESS STEEL
- L1 RECESSED DOWN LIGHT FIXTURE - SEE ELECTRICAL
COLOR: GOLD

- L2 RADIAL SCONCE LIGHT FIXTURE - SEE ELECTRICAL
C1= COLOR:
C1= WHITE
C2= PLATINUM SILVER
- LE ACCENT LIGHTING - SEE ELECTRICAL
L1-LED LIGHT:
L1 = SLIM LED (DOWN ONLY)
L2 = INTEGRAL CANOPY FIXTURE
L3 = UP ONLY FLOOD FIXTURE
- MF METAL FASCIA
C1= TYPE:
1 = PRE-FAB ANCHOR-TITE FASCIA
2 = BOTTOM TRIM AT METAL REVEAL PANEL
3 = VERTICAL TRIM AT METAL REVEAL PANEL CORNERS, CLOSURES
COLOR:
C1= WEATHERED ZINC
C2= RAL 7022

- PB PIPE BOLLARD - PAINTED YELLOW
- PT (RMHC) COIN COLLECTOR
MODEL: #WPT STD
CALL 1-888-743-7435 TO ORDER
- RO ROOF DRAIN OVERFLOW PIPE PAINT TO MATCH SURROUNDING MATERIAL
- S McDONALD'S SIGNAGE BY OTHERS - UNDER SEPARATE PERMIT.
C1= COLOR:
C1= WEATHERED ZINC RACEWAY
C2= RAL 7022 RACEWAY
- TL TRU EXTERIOR 1"x6" TRIM, PAINTED ON SITE
COLOR: "IRON ORE" SW 7069 BY SHERWIN WILLIAMS
- UN METAL UNDERSORE
COLOR: GOLD

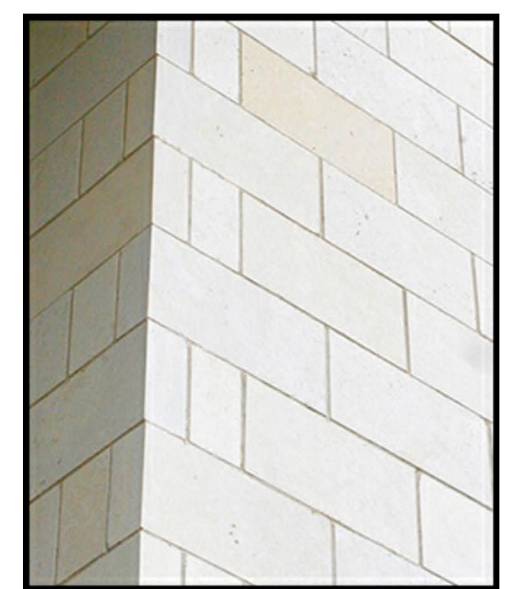

PREPARED FOR: McDonald's USA, LLC

PREPARED BY: JAW Architects, Inc.

DATE: 04/28/2023

REVIEWED BY: JAW

DATE ISSUED: 04/28/2023

SITE ADDRESS: LOT 5 - SEC OF DALLAS PKWY & FRONTIER PKWY, PROSPER TX

TITLE: 2022 STANDARD BUILDING - BB20

DESCRIPTION: 4597- WOOD/WOOD

WOOD BEARING WALLS W/4" BRICK VENEER


WOOD ROOF TRUSS FRAMING

STUCCO/BATTEN/BRICK EXTERIOR FINISH

JAWA 23-0004


A2.1

ELEVATIONS

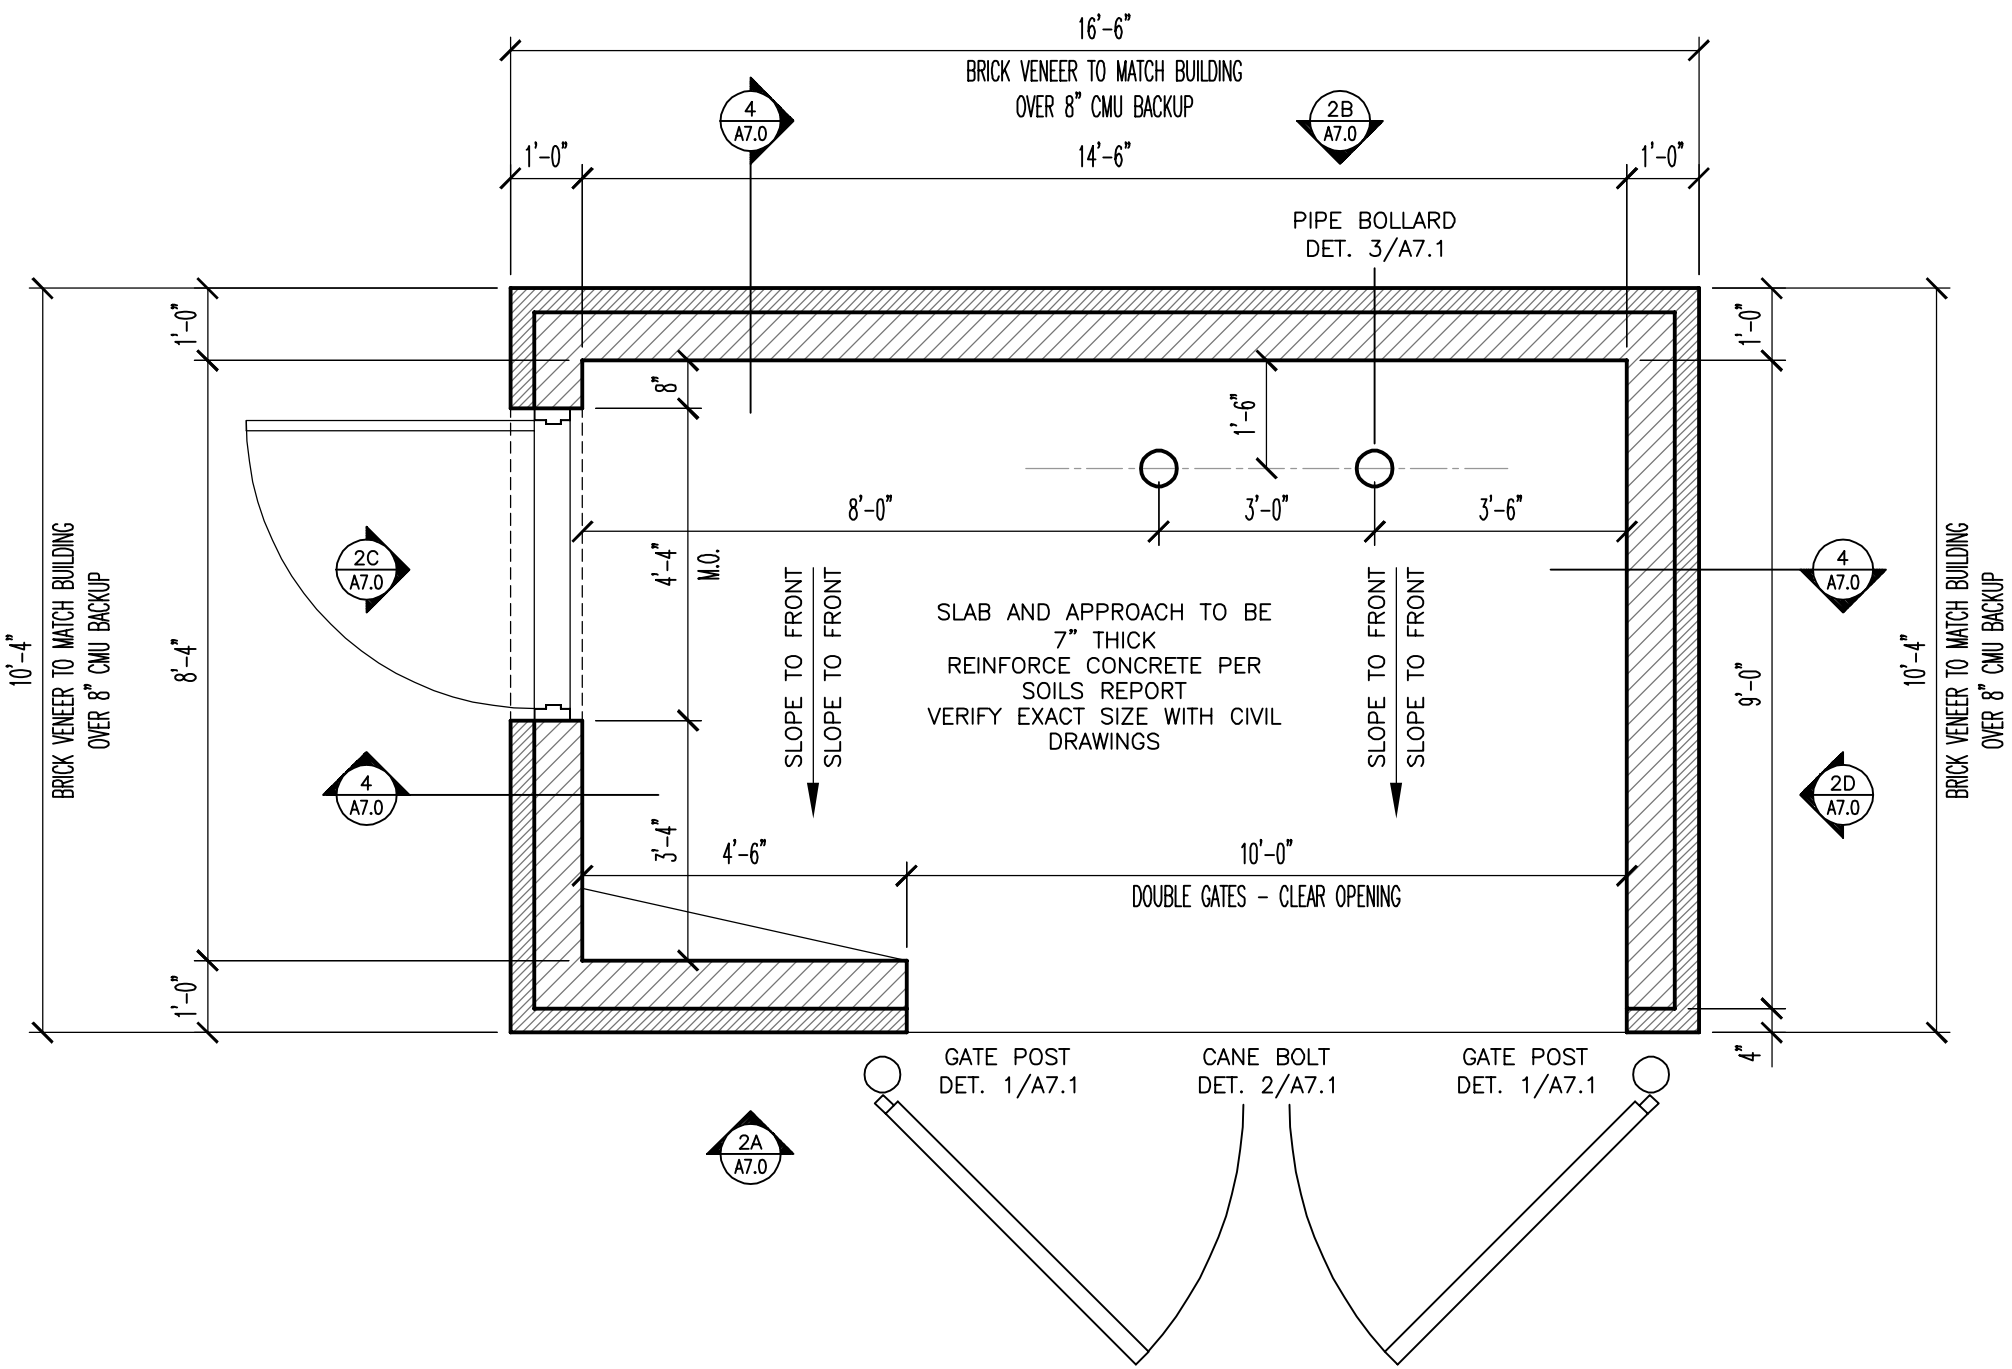


"EXHIBIT D"

1 DUMPSTER ENCLOSURE PLAN SCALE 3/8"=1'-0"

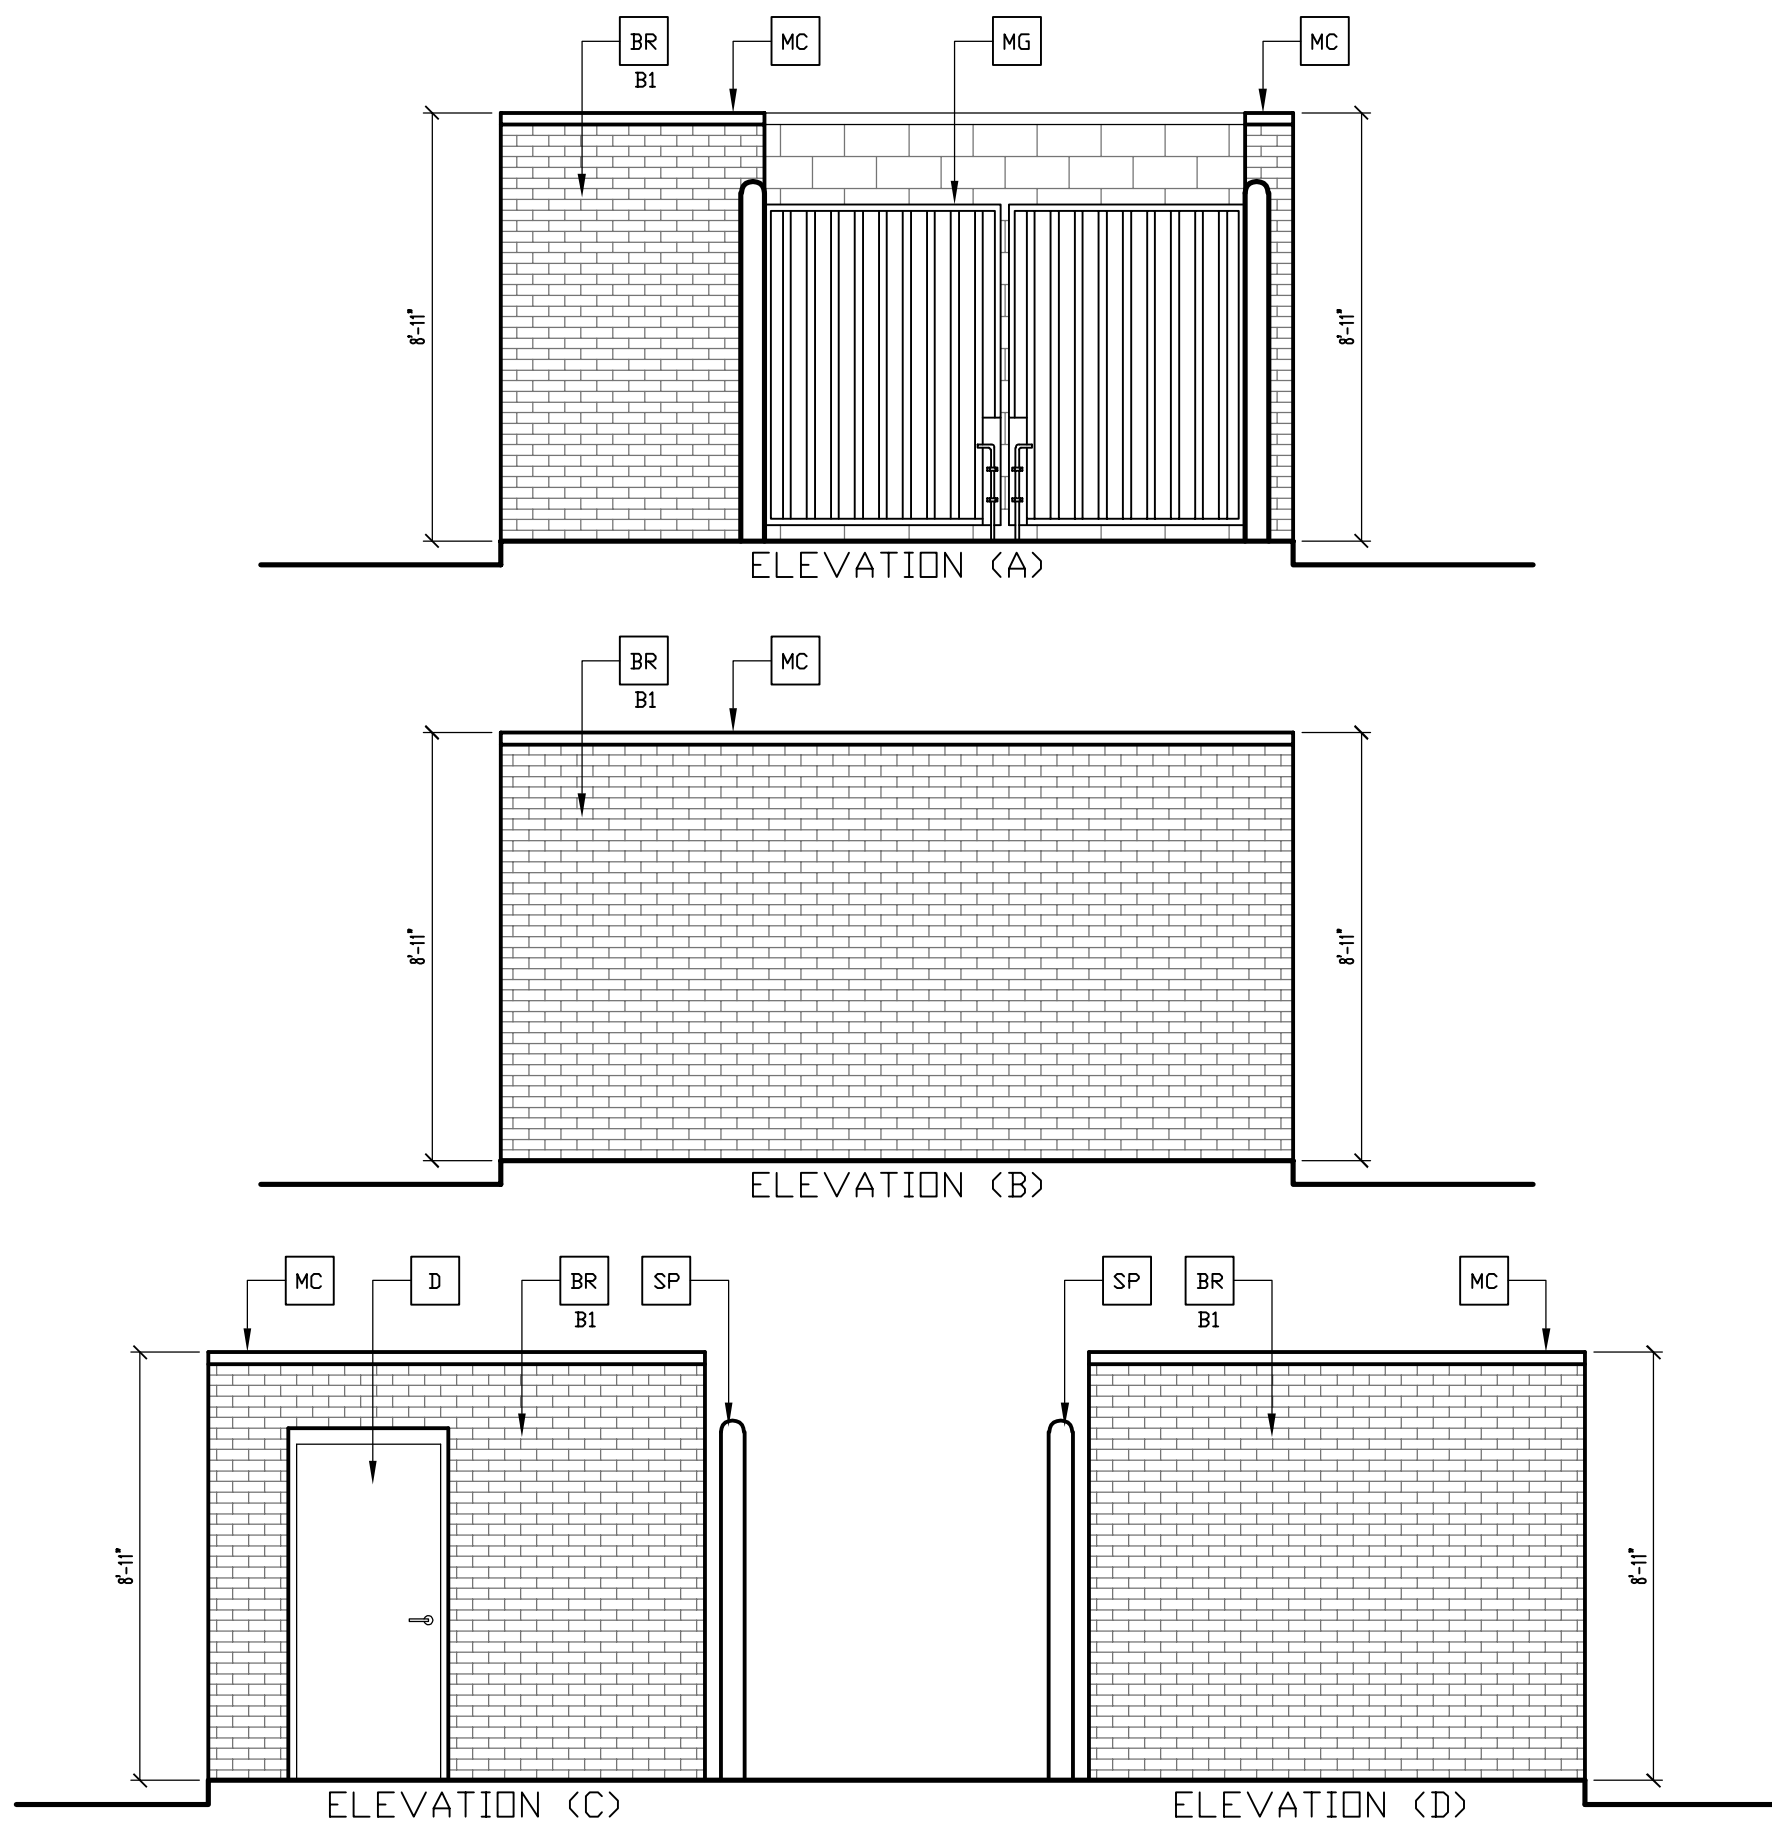

2 DUMPSTER ELEVATIONS SCALE 1/4"=1'-0"

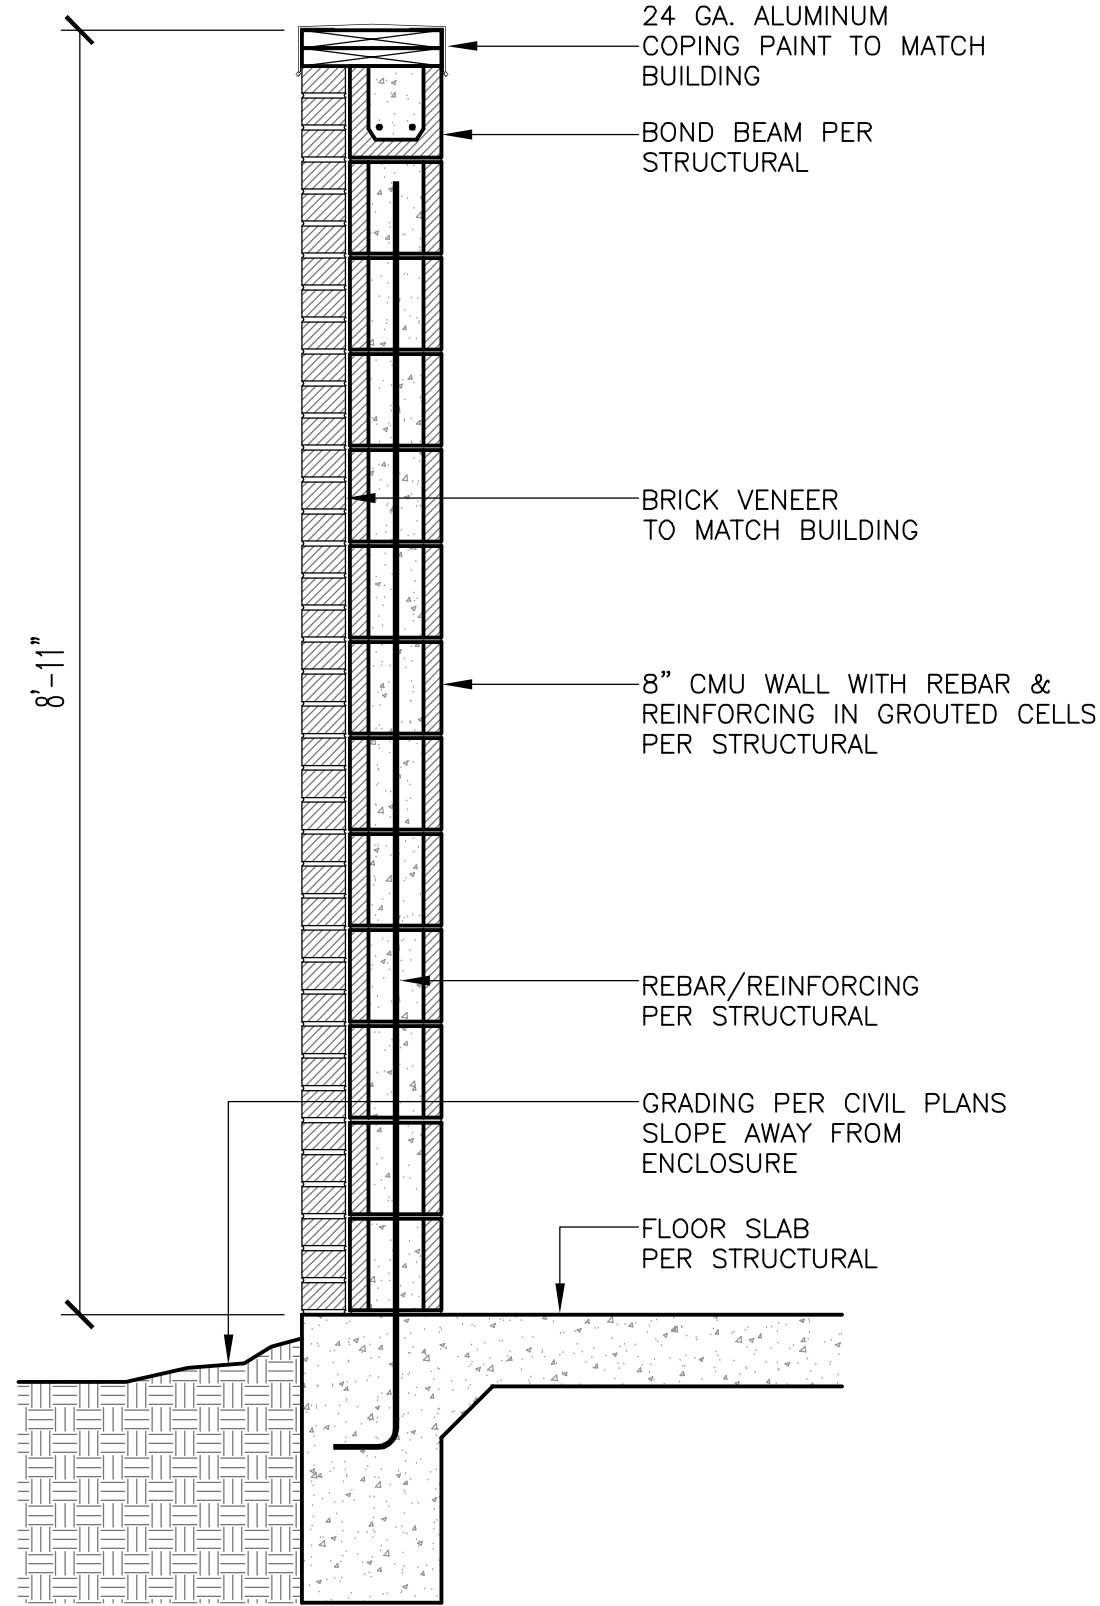

4 WALL SECTION DETAIL SCALE 3/4"=1'-0"

KEY NOTES:

- BR MODULAR FACE BRICK
B1—COLOR:
B1 = "SLATE GRAY" SMOOTH BY HEBRON BRICK COMPANY
- D HOLLOW METAL DOOR
PAINT: "GAUNTLET GREY" SW7019 BY SHERWIN WILLIAMS
- MC 24 GAUGE ALUMINUM COPING OVER CMU
ENCLOSURE WALLS COLOR TO MATCH "MF"
- SP STEEL CONCRETE FILLED POST
PAINT TO MATCH BUILDING TRIM COLOR
- MG METAL DUMPSTER ENCLOSURE ENTRY GATES, REF
DETAILS AND NOTES.

GENERAL NOTES:

GENERAL CONTRACTOR TO PROVIDE 6 INCHES OF EXPOSED GRADE BREAMS AROUND THE STORAGE BUILDING WITH THE EXCEPTION OF THE DOOR LOCATION, COORDINATE WITH THE CIVIL GRADING PLANS.

5/8" PUDDLE WELD B/N DECK & ALL ANGLE TYPICAL IN EACH DECK FLUTE, PROVIDE #12 SCREWS @ 6" O.C. AT ALL DECK S SIDE LAPS.

GENERAL CONTRACTOR TO SUPPLY AND INSTALL CORRUGATED METAL GATES (16 GAUGE) F-DECKING, ALL METAL TO BE PRIMED AND PAINTED TO MATCH THE BUILDING TRIM COLOR, VERIFY WITH ACM.

PROVIDE A 12"x12" LOUVER VENT IN HOLLOW METAL DOOR, SEE ELEVATIONS.