



1 CANOPY AND DISPENSER ELEVATION (NORTH/SOUTH)
SCALE: 1/8" = 1'

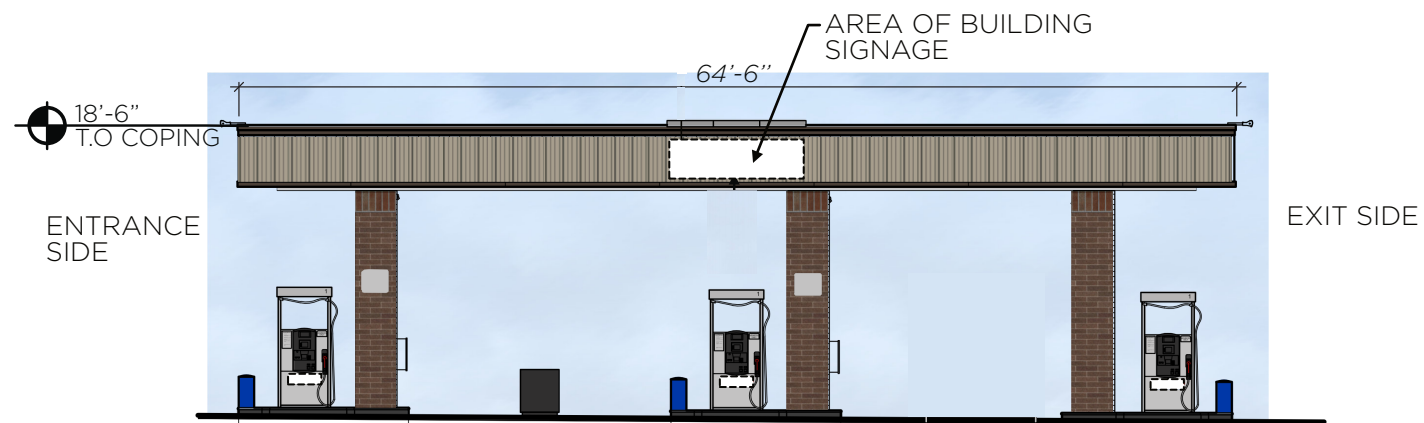

2 CANOPY AND DISPENSER ELEVATION (EAST/WEST)
SCALE: 1/8" = 1'

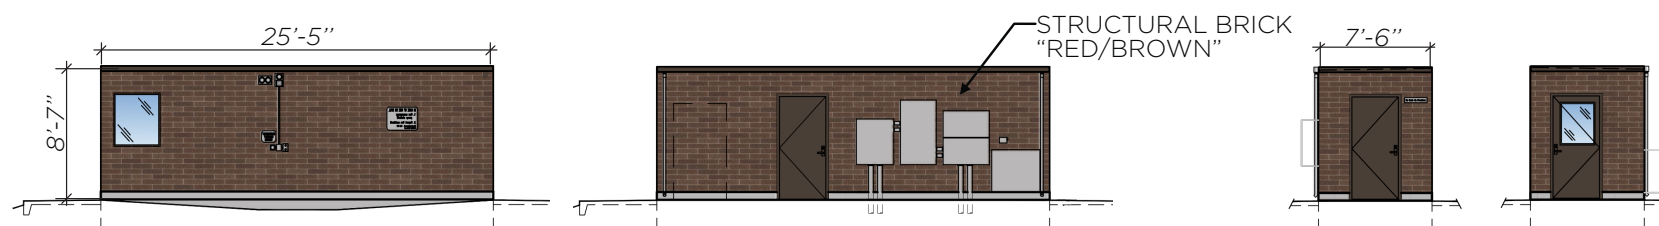

3 CONTROLLER ENCLOSURE EXTERIOR ELEVATIONS
SCALE: 1/8" = 1'