



KEYNOTES

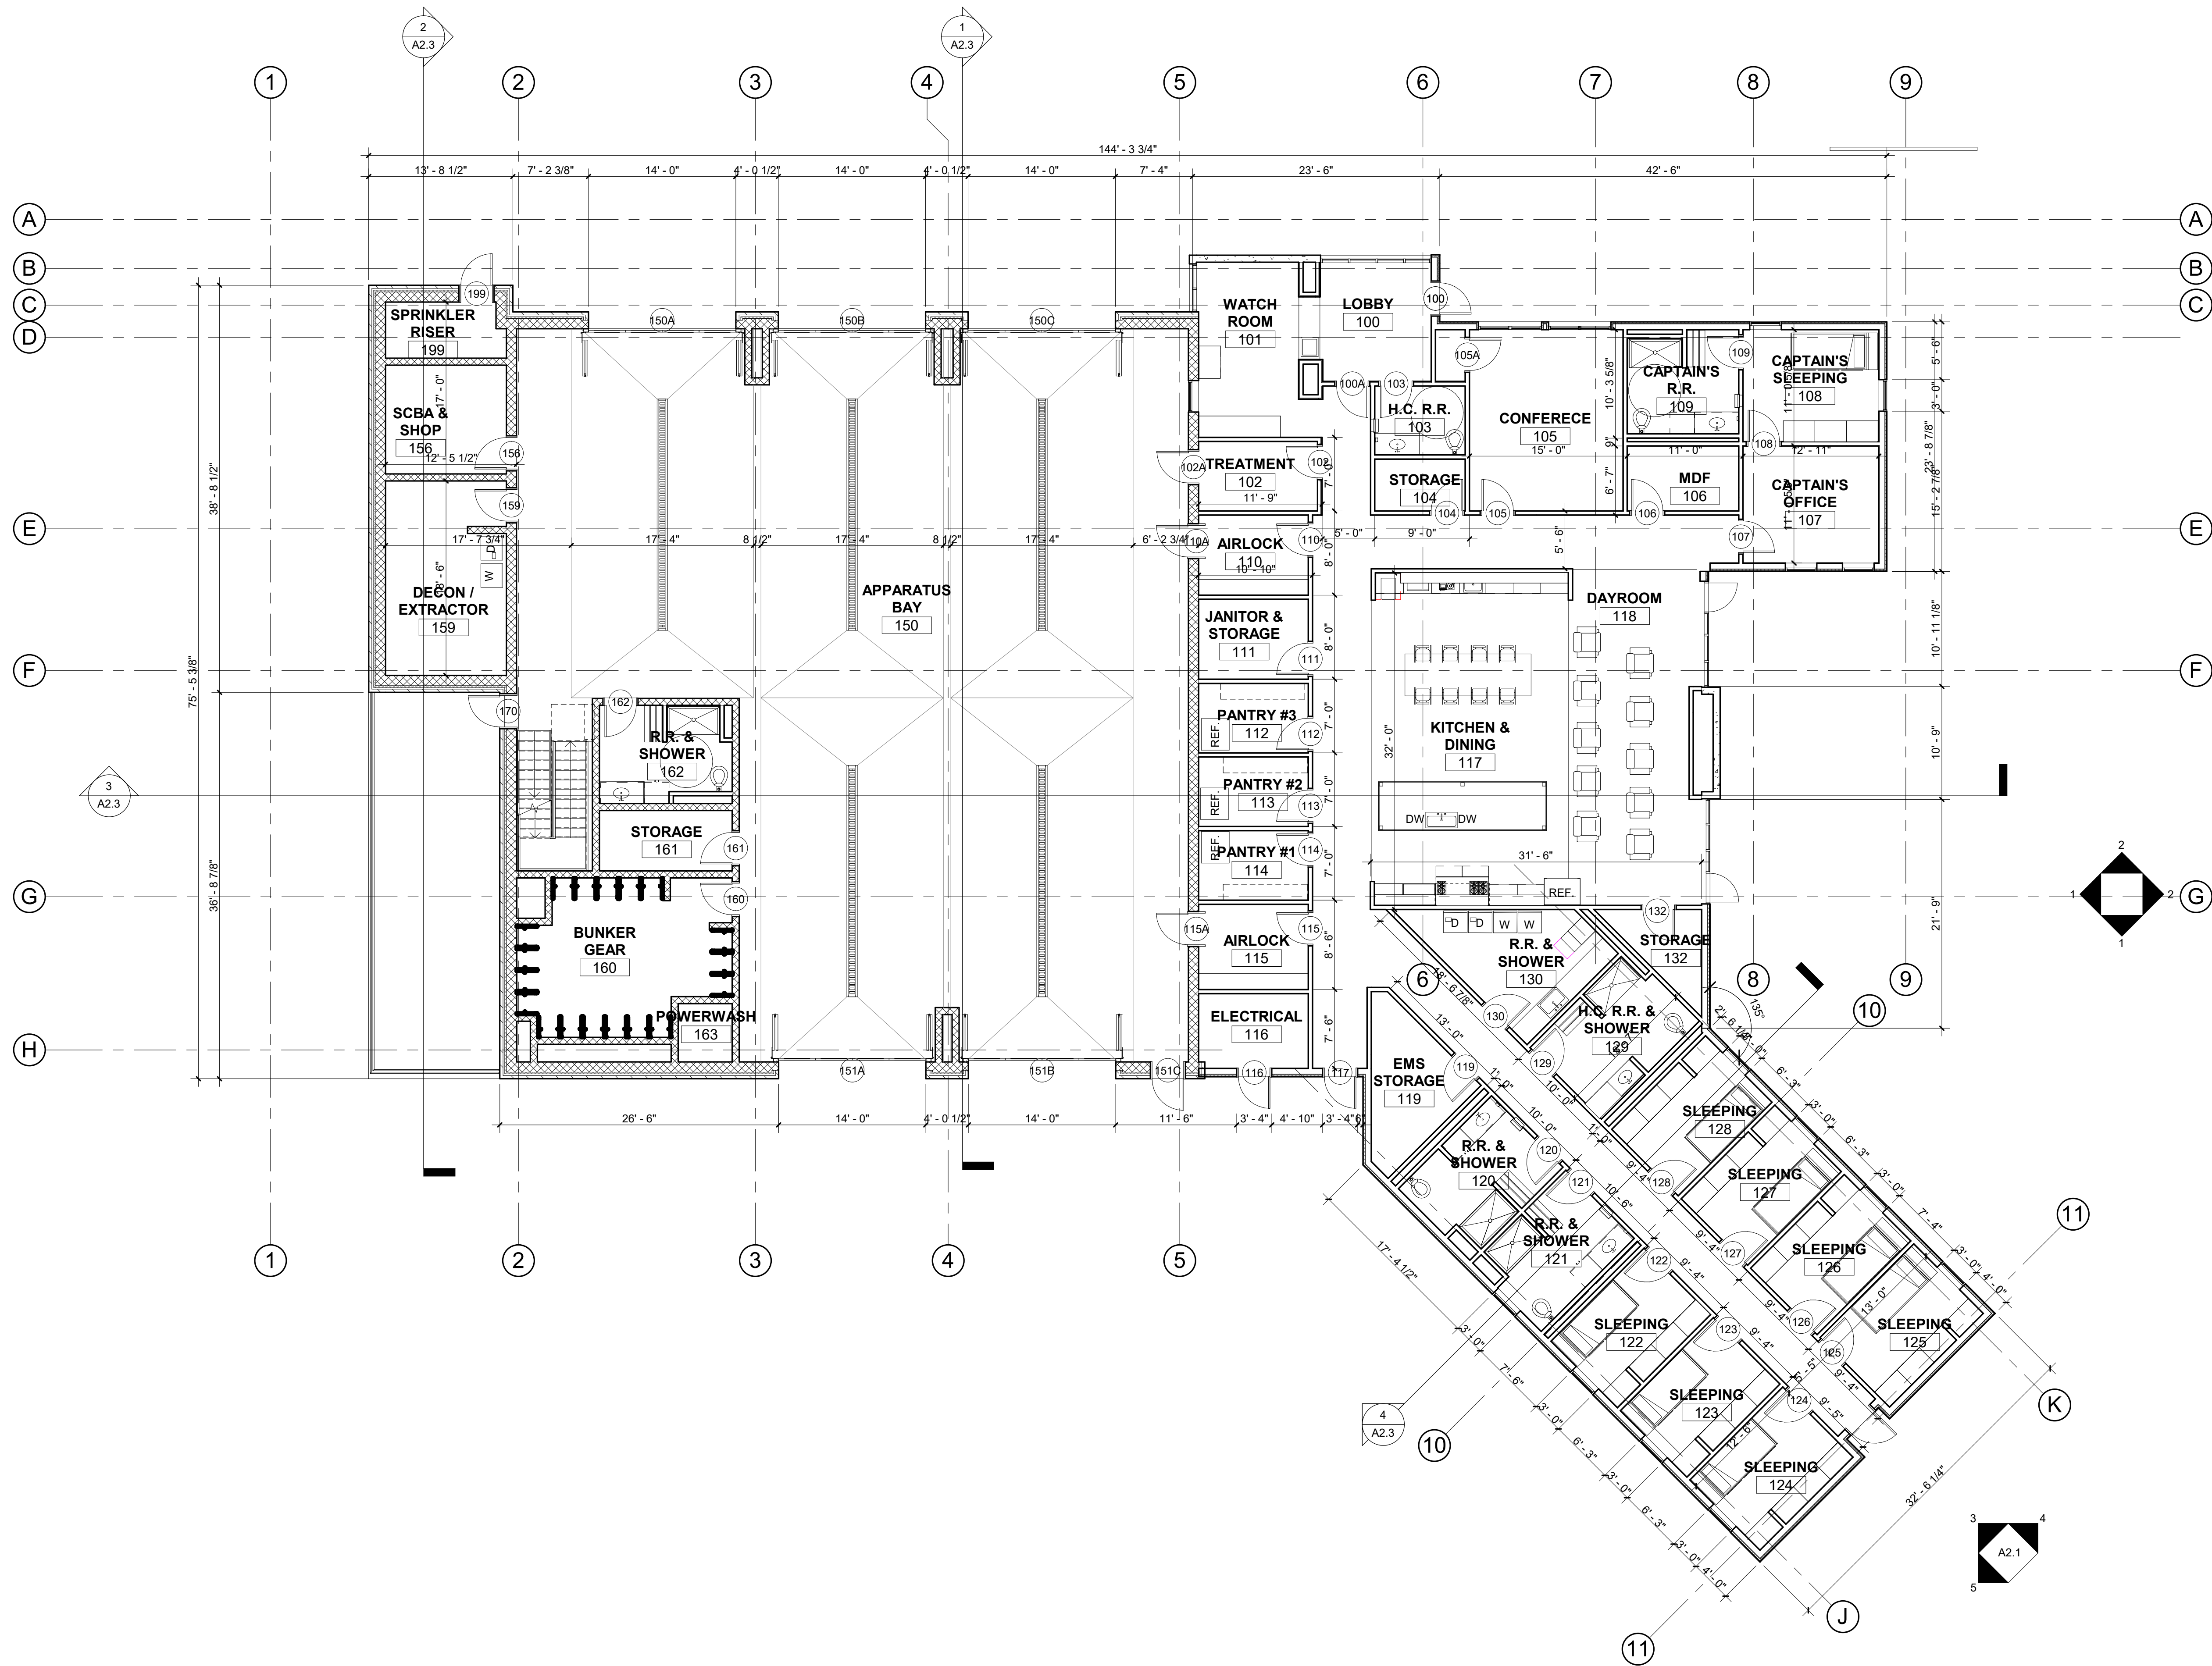

1 FIRST FLOOR PLAN
1/8" = 1'-0"

BROWN REYNOLDS WAITFORD
ARCHITECTS
2032 TRAVIS STREET
SUITE 250
DALLAS, TEXAS 75204
WWW.BRWARCHT.COM

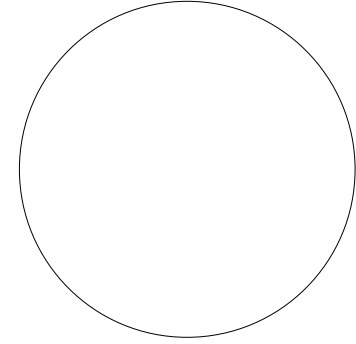


COPYRIGHT © 2022
BROWN REYNOLDS WAITFORD ARCHITECTS, INC.
DATE 06/02/2022
DRAWN BY
CHECKED BY
BRW PROJECT NUMBER 22111000

TOWN OF PROSPER
TOWN OF PROSPER FIRE
STATION No. 4
PROJECT ADDRESS

NO.	REVISION	DATE

A1.1
FIRST FLOOR PLAN

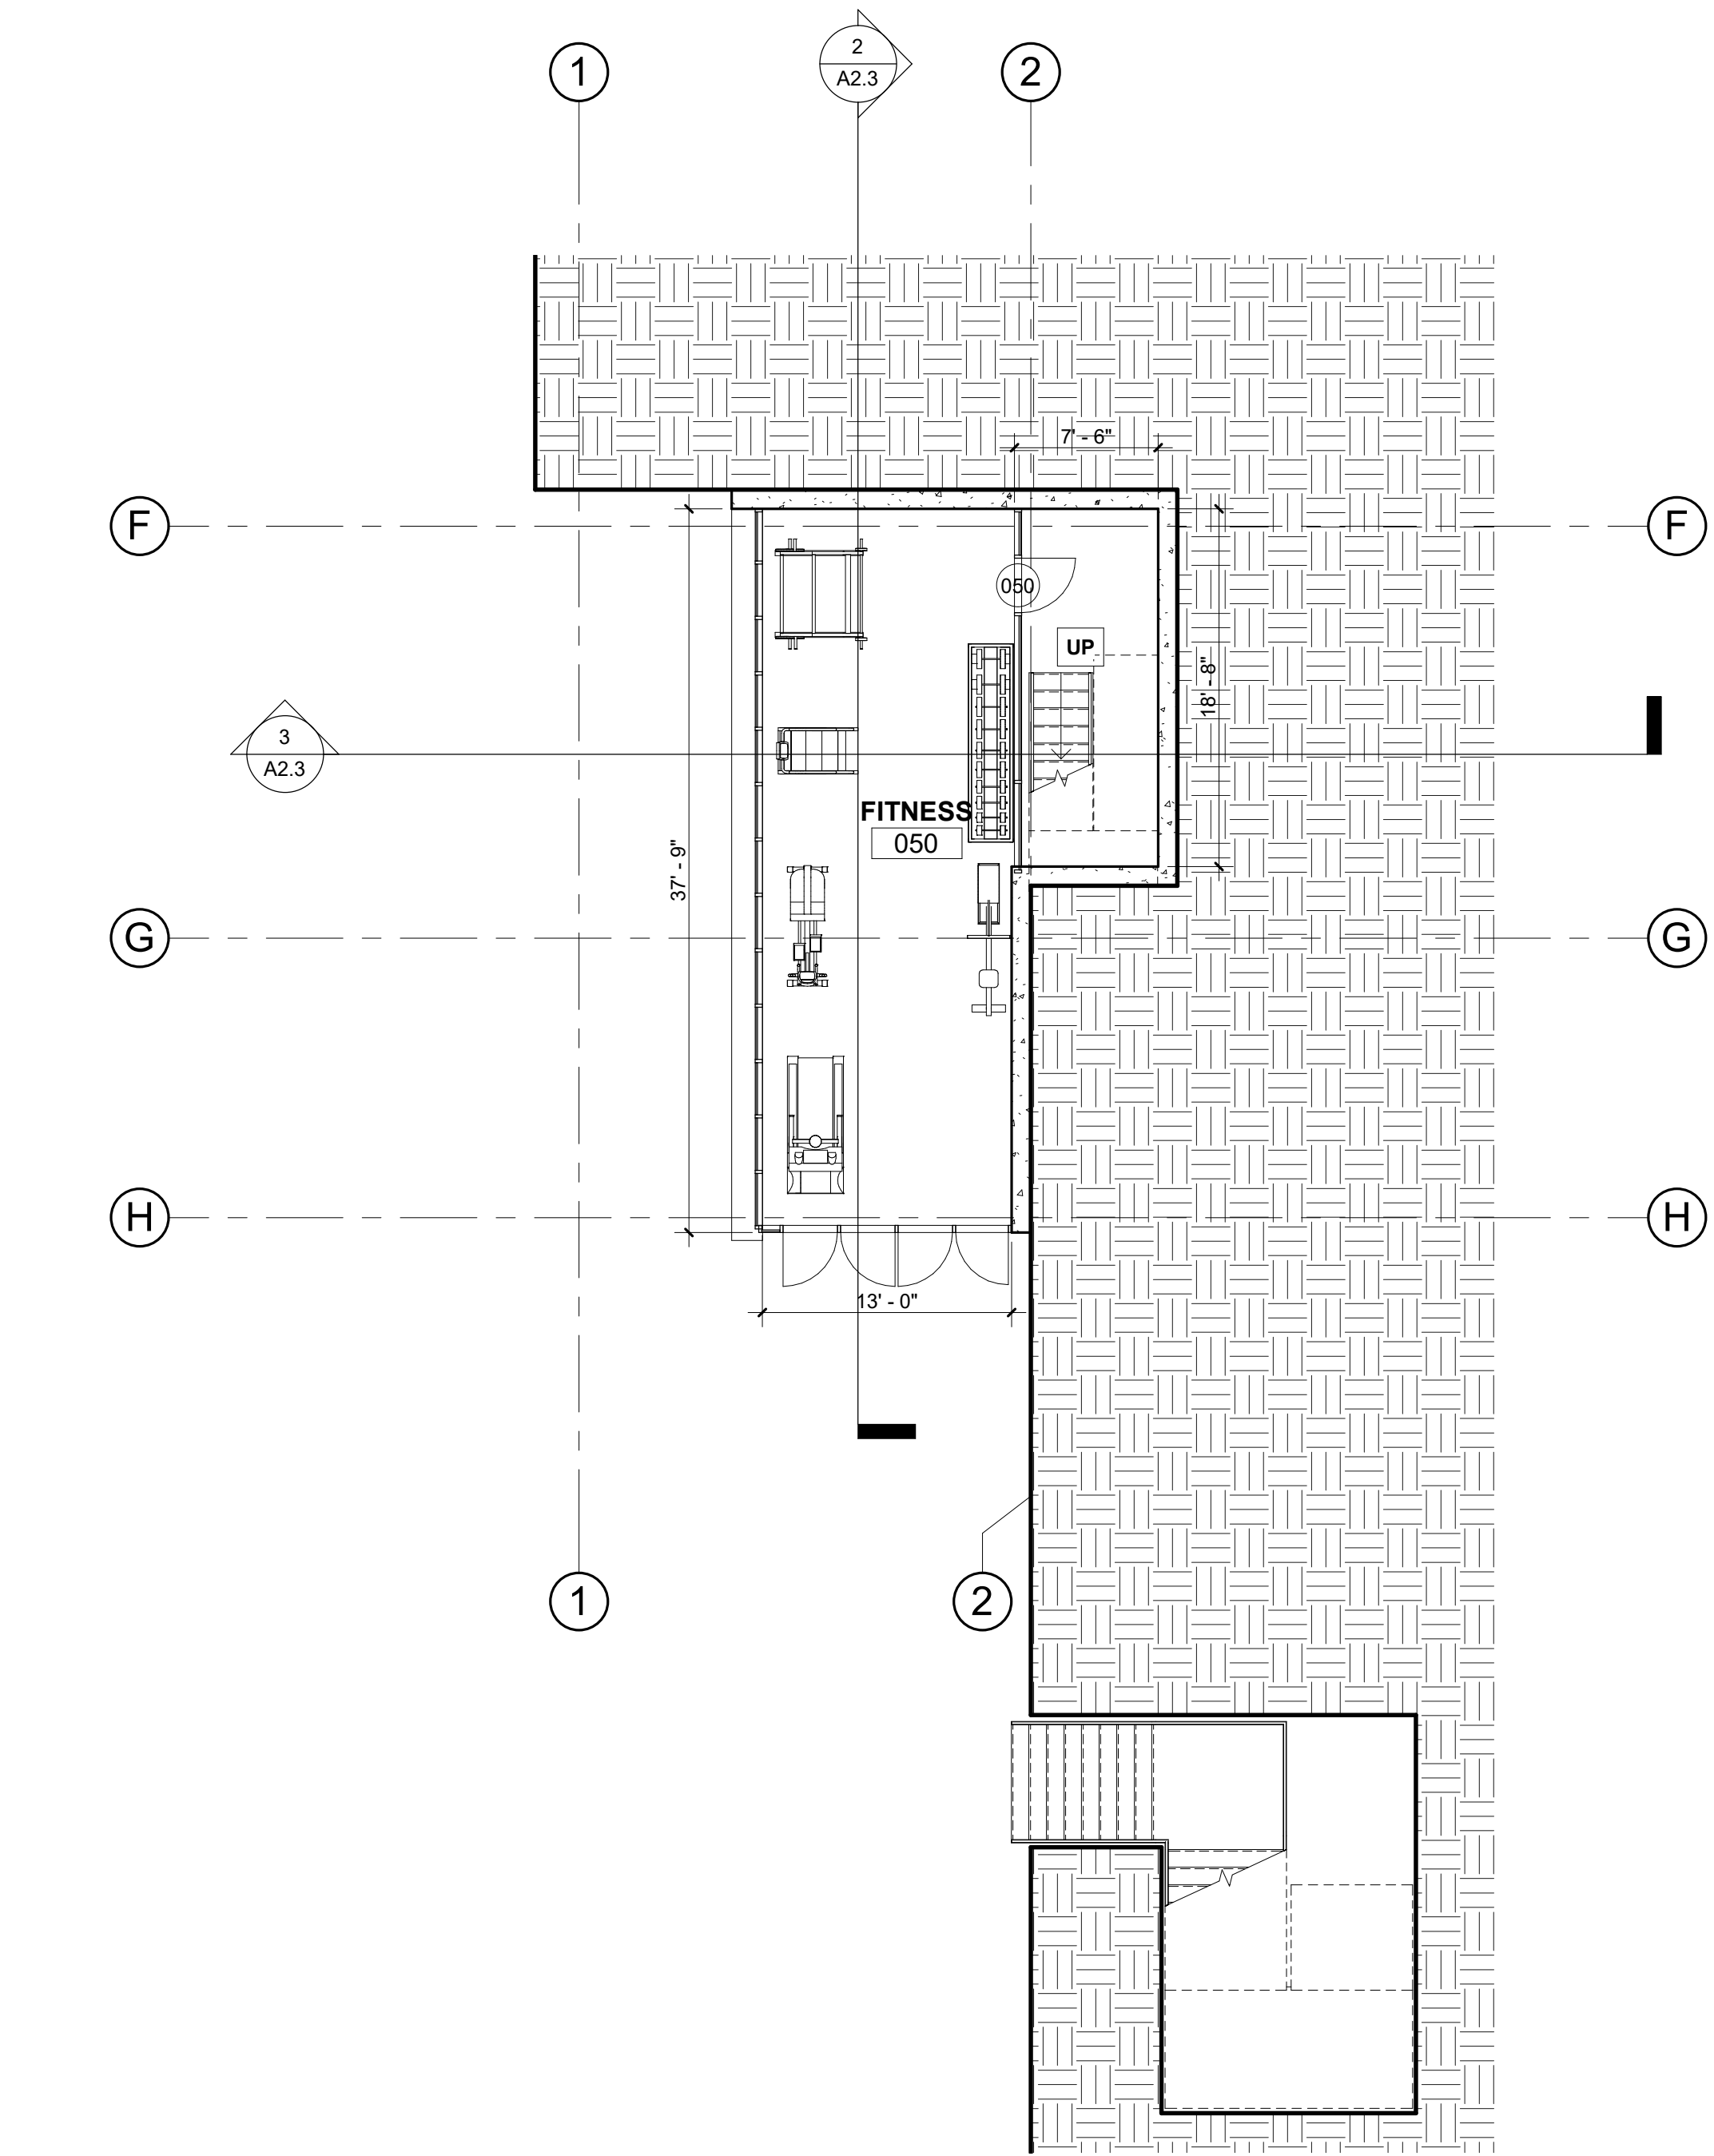

FITNESS ROOM FLOOR
1 PLAN
1/8" = 1'-0"

KEYNOTES

NO.	REVISION	DATE

A1.2

LOWER FLOOR PLAN

TOWN OF PROSPER
TOWN OF PROSPER FIRE
STATION No. 4
PROJECT ADDRESS

COPYRIGHT © 2022
BROWN REYNOLDS WATFORD ARCHITECTS, INC.
DATE 06/02/2022
DRAWN BY
CHECKED BY
BRW PROJECT NUMBER 22111000

BROWN REYNOLDS WATFORD
ARCHITECTS
2632 TRAVIS STREET
SUITE 250
DALLAS, TEXAS 75204
WWW.BRWARCHT.COM