


EXHIBIT A

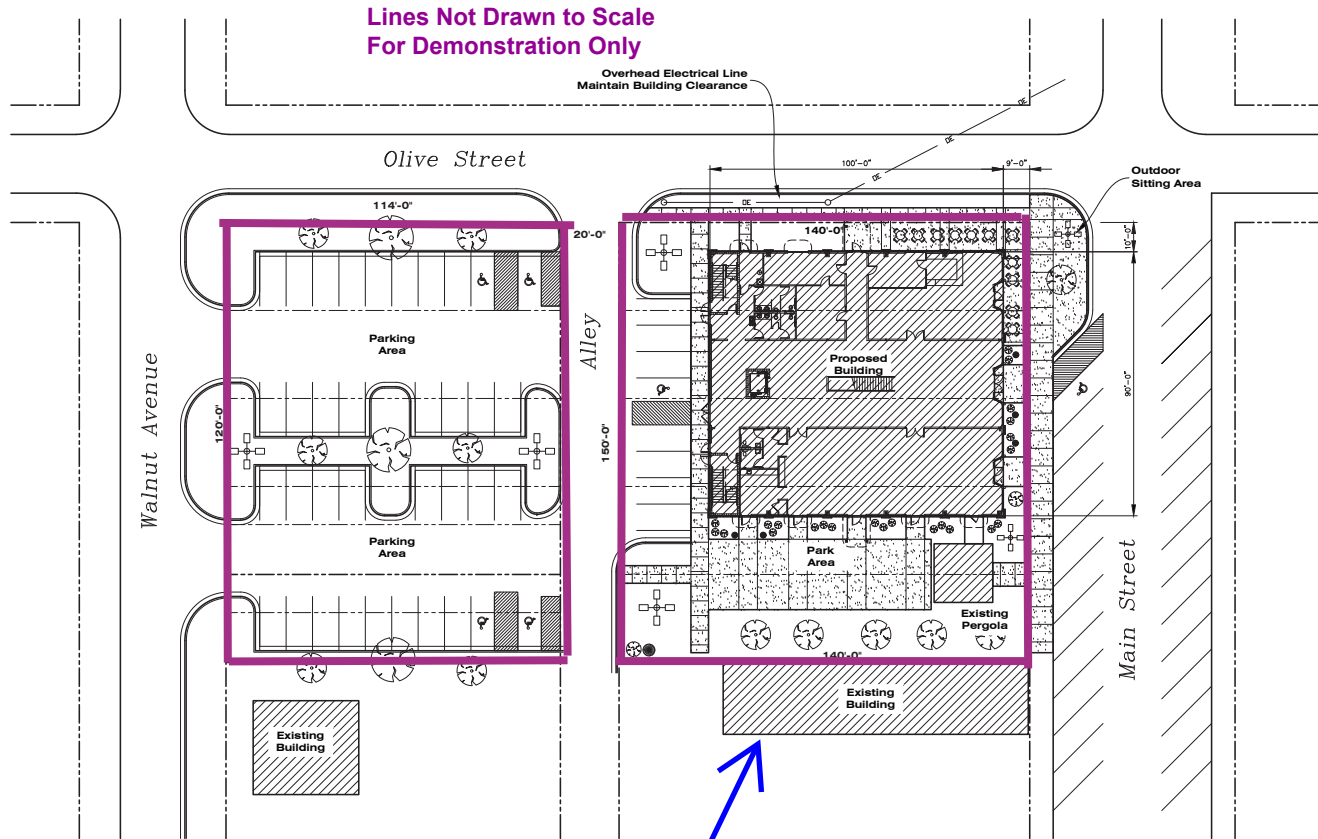

City Hall building

Design Development
Site Plan
Scale: 1" = 20'-0"



Revisions

Specifications:

Project Analysis:
Main Level 9,000 Sq Ft
Upper Level 7,230 Sq Ft
Total 16,230 Sq Ft

Design Development
NOT FOR CONSTRUCTION

Architect's Seal



203 North Main Avenue
Republic, Mo 65738
(417) 732-9597
jboarchitect@cablenet.net
James B. O'Donnell III Architect
Registration No. A-007750

Project: **Historic Redevelopment
Republic Historical Society
221-225 North Main Street
Republic, Missouri**

Sheet Description: Architectural Site Plan	Date: March 5, 2024
	Drawing: 23-126 SP

The Drawings, Design, Specifications and other documents prepared by the Architect for the Project are instruments of the Architect's service, and shall remain the property of the Architect and shall not be, in any part, duplicated and used on other projects, additions, or alterations.

Job Number:
23-126

Sheet Number:
S1.0