



MATERIAL LEGEND

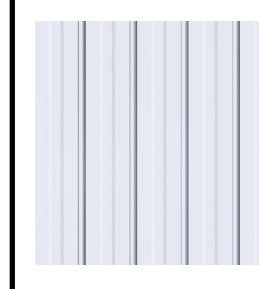


INSULATED METAL PANEL - REGAL GRAY
BOD: METL-SPAN CF FLUTE PROFILE PANELS (42" WIDTH)


INSULATED METAL PANEL - REGAL GRAY
BOD: METL-SPAN CF LIGHT MESA PROFILE PANELS (42" WIDTH)

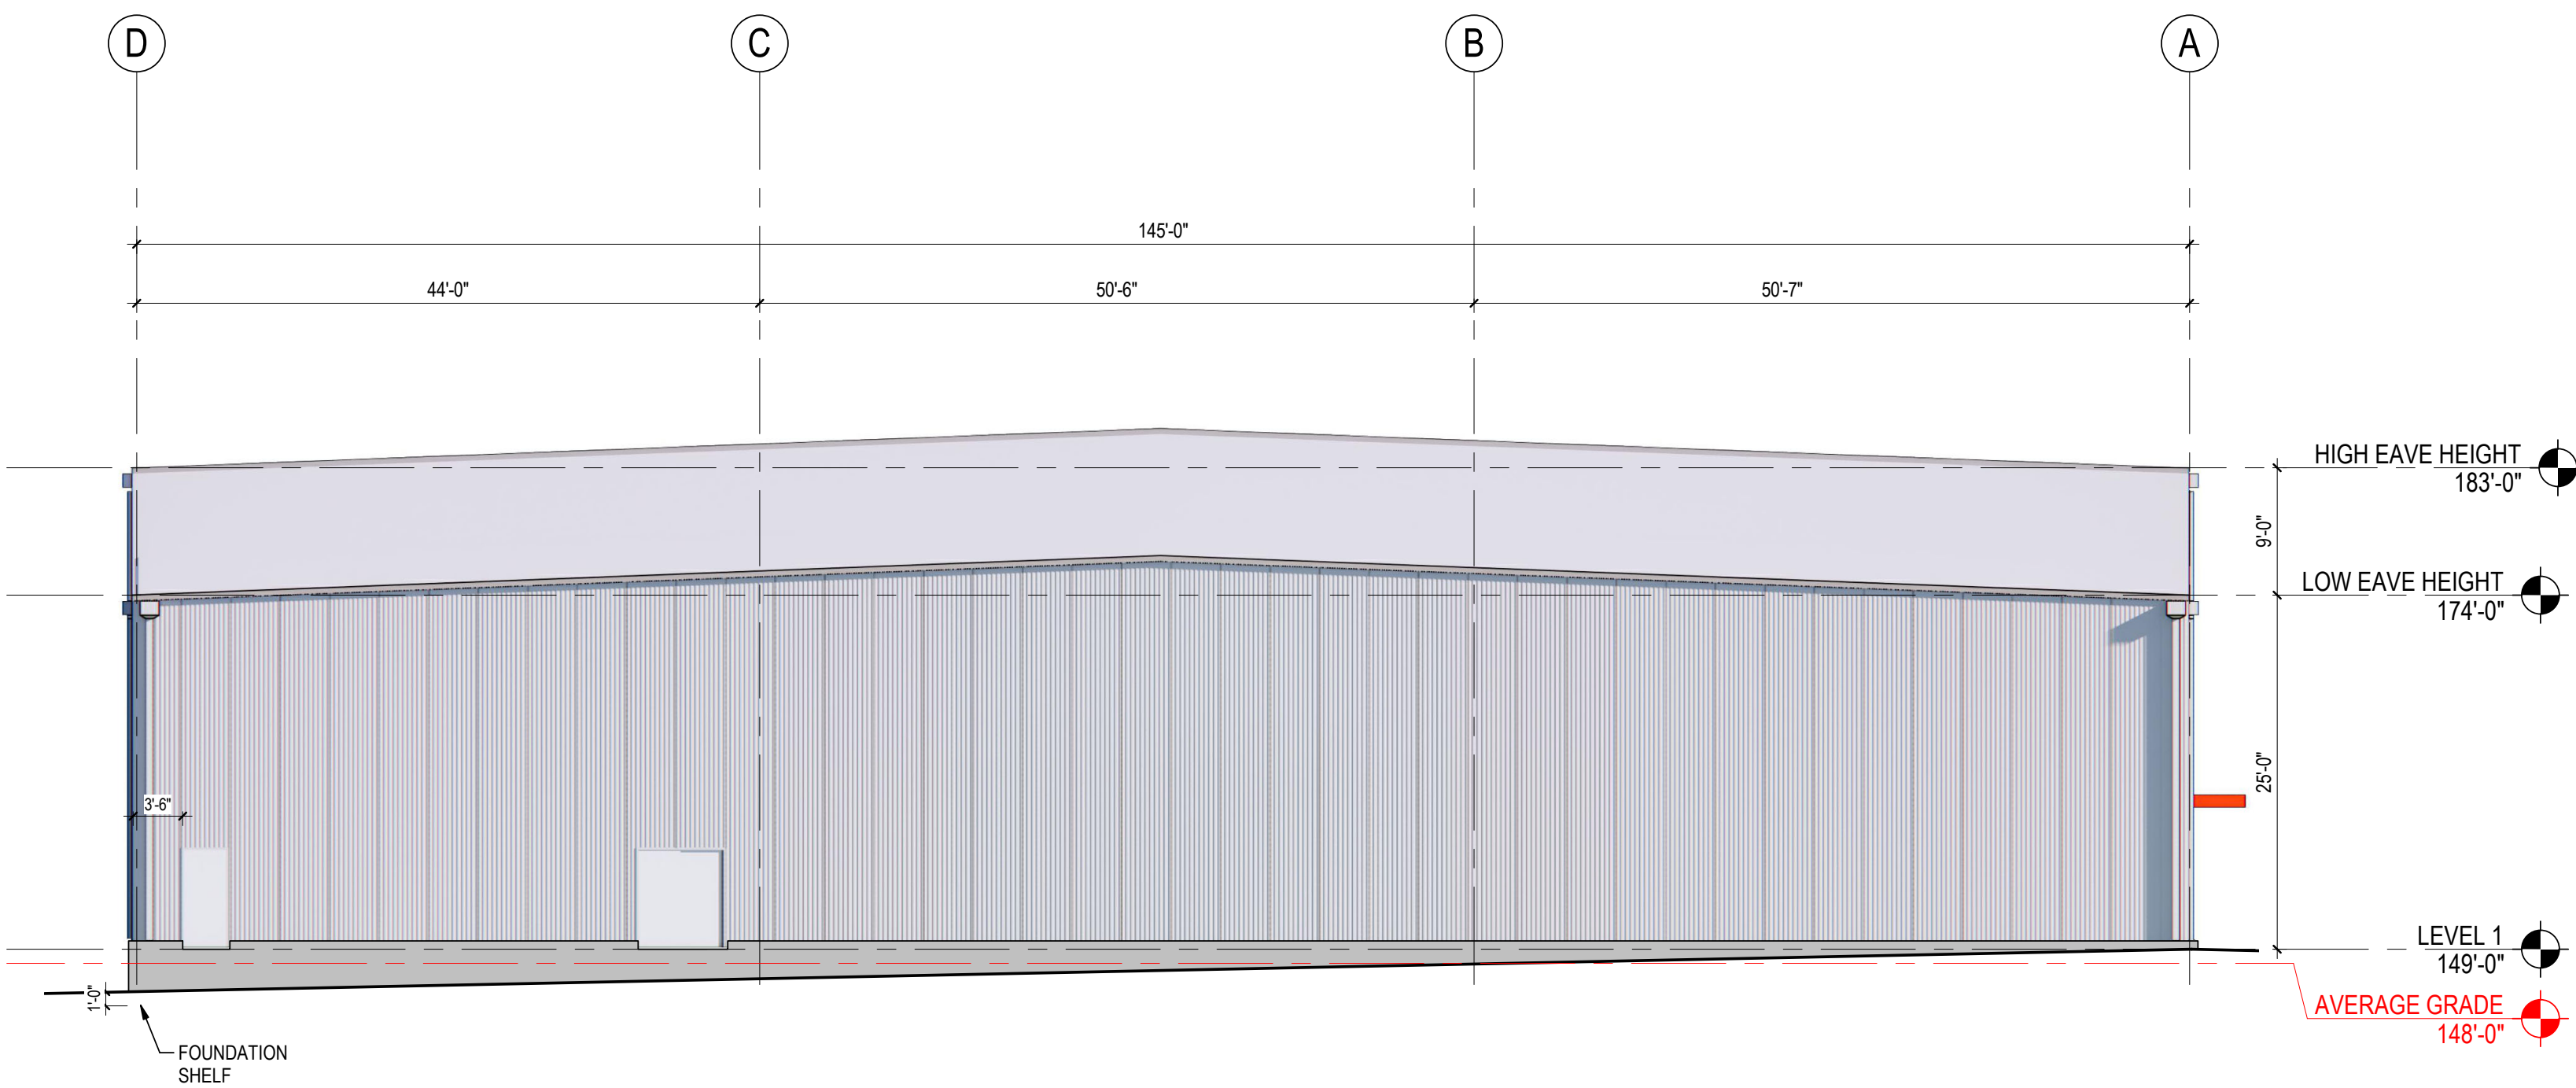


4 NORTH ELEVATION
P-202 3/32" = 1'-0"

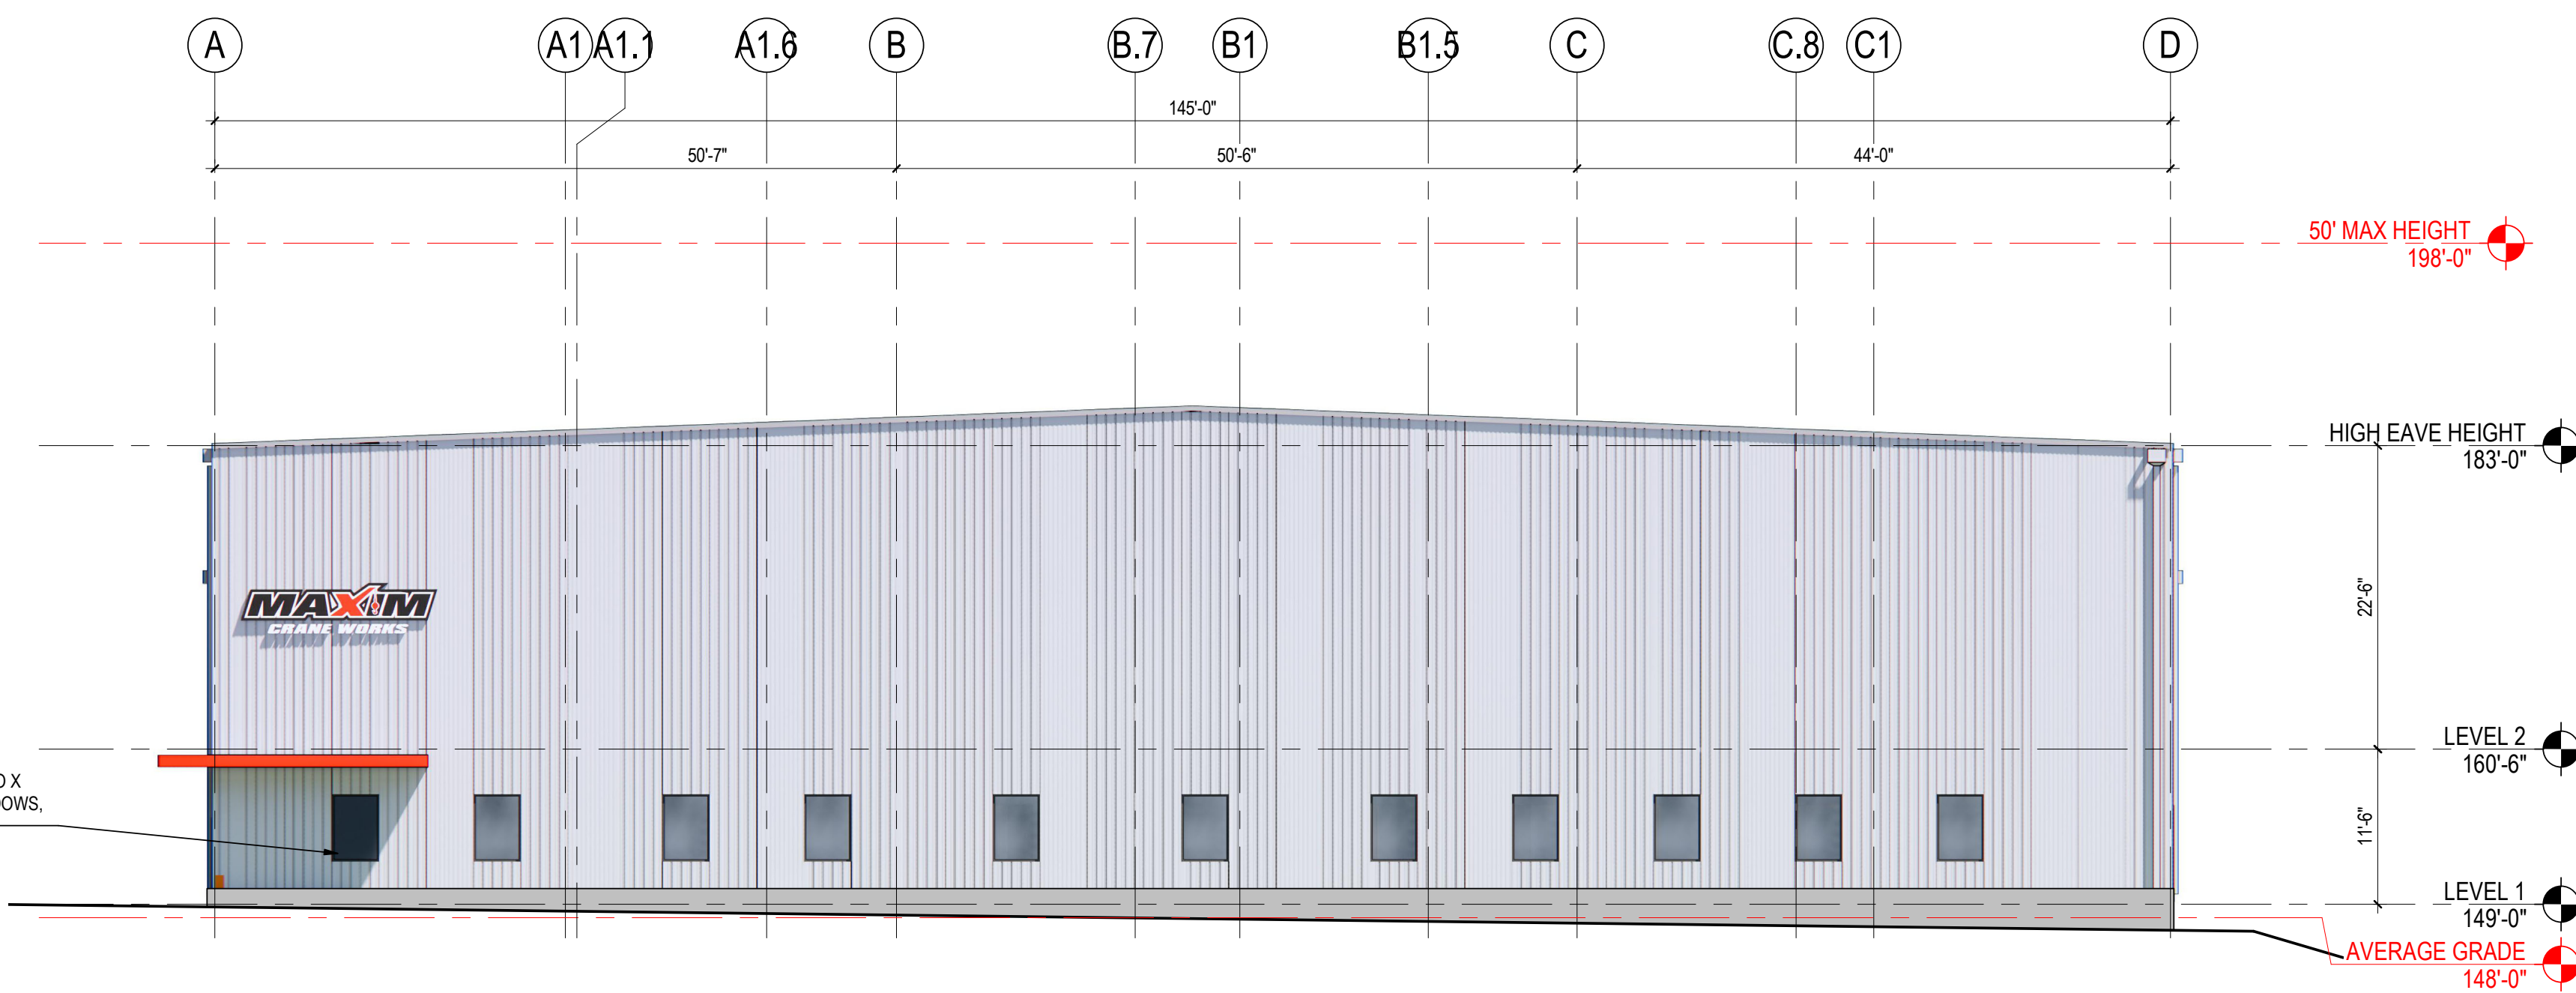

3 SOUTH ELEVATION
P-202 3/32" = 1'-0"

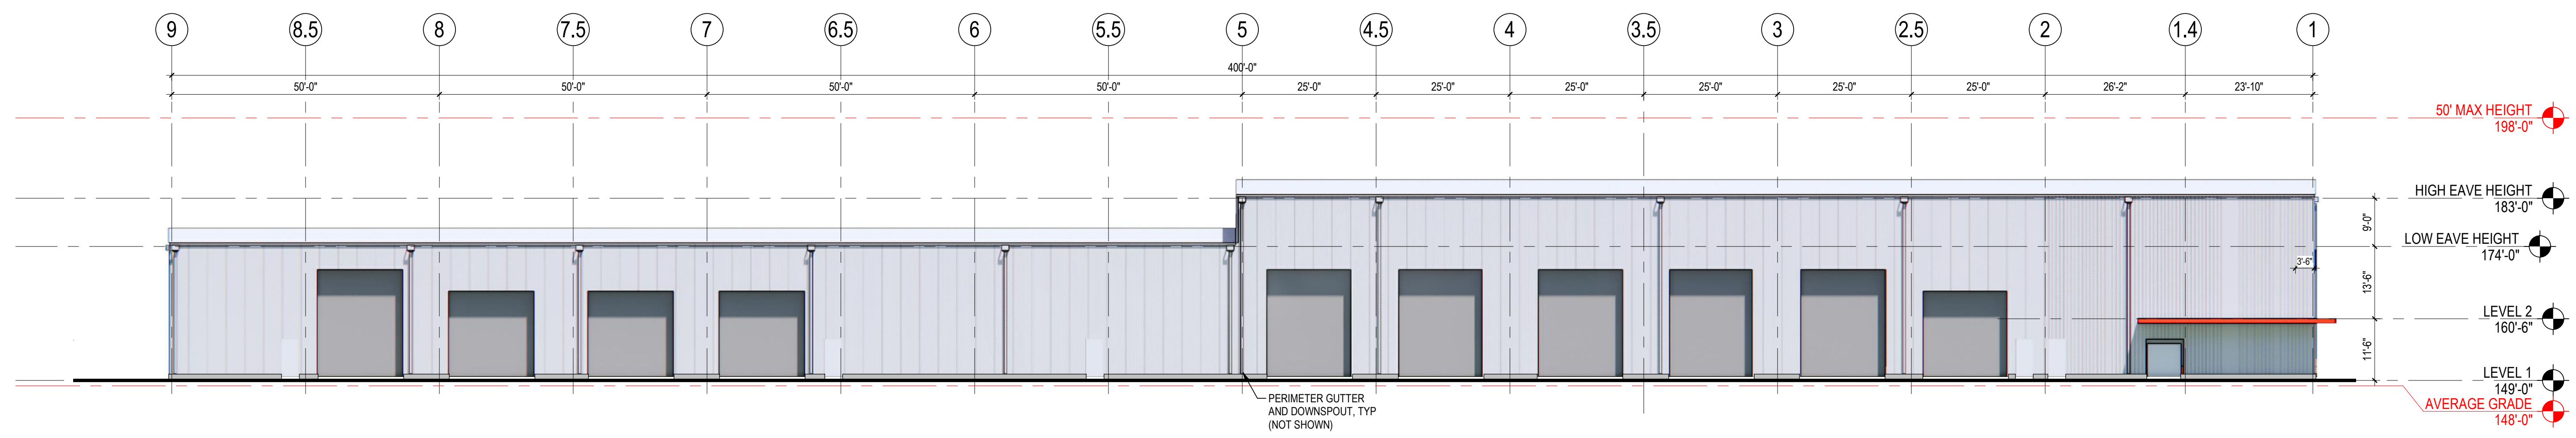

2 WEST ELEVATION
P-202 1/16" = 1'-0"

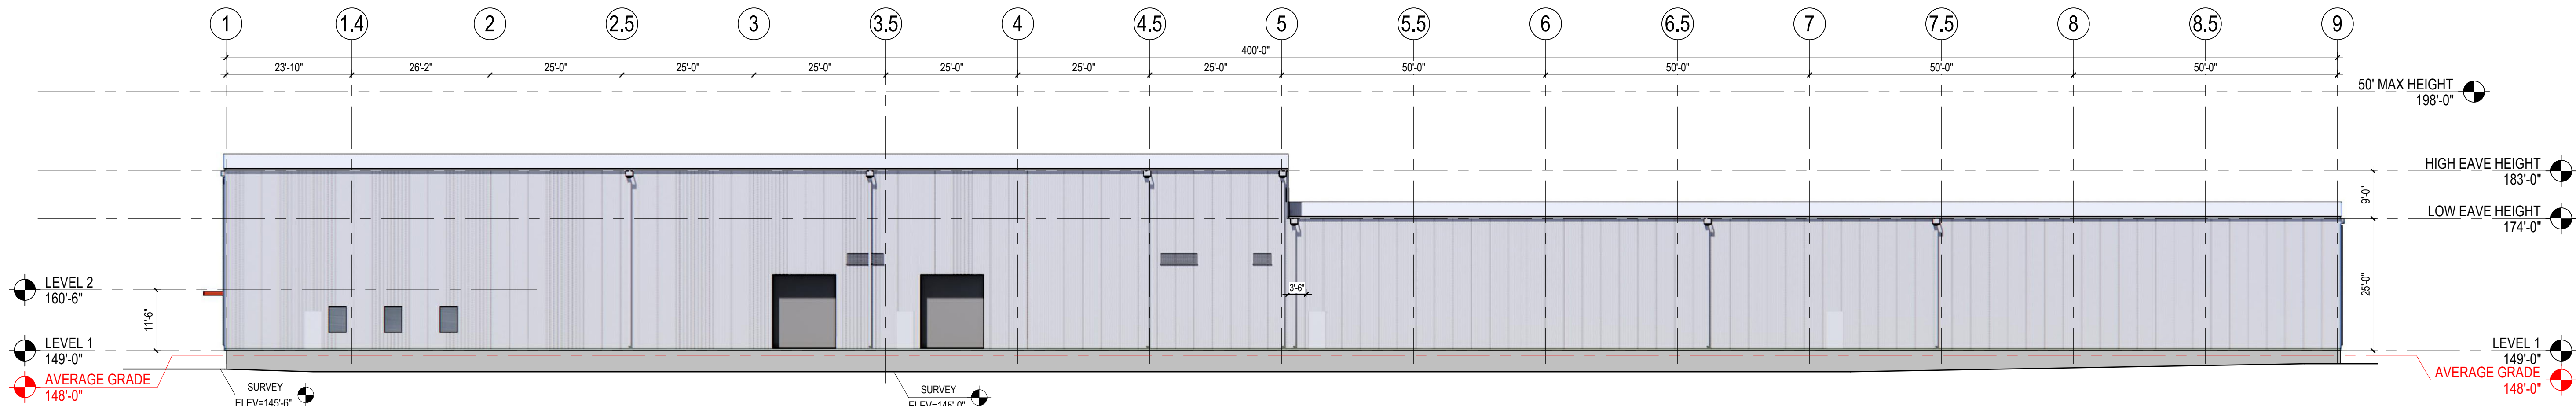

1 EAST ELEVATION
P-202 1/16" = 1'-0"

NOTE: SEE LANDSCAPE DWGS FOR EXTERIOR STAIRS AND HANDRAILS - NOT SHOWN ON ARCH DWGS.

PRIMARY CLADDING SYSTEM: MPS-1 RAINSCREEN:
BASIS OF DESIGN: MORIN (MFR) PROFILE METAL WALL, PROFILE
TYPES AND COLORS NOTED ON DRAWINGS.



PROFILE METAL COLOR C:
CUSTOM COLOR: SLATE BLUE DARK
PROFILE: MORIN MX-03

MASONRY BASE CLADDING: BASIS OF DESIGN:
ARRISCRAFT RENAISSANCE MASONRY UNITS, COLORS NOTED
ON DRAWINGS

DOORS, TRIMS, MISC ACCENT METALS:
COLOR COATED TO MATCH MPS-2 ALUCOBOND COLOR

RANDOLPH NORTH BUILDING B

Notes

[illegible]

Issued/Revision: YYY.YMM.DD

Permit/Seal

**PRELIMINARY
NOT FOR
CONSTRUCTION**

Scale	As indicated
-------	--------------

Project No. _____

EXTERIOR ELEVATIONS
BUILDING B

P-202

