
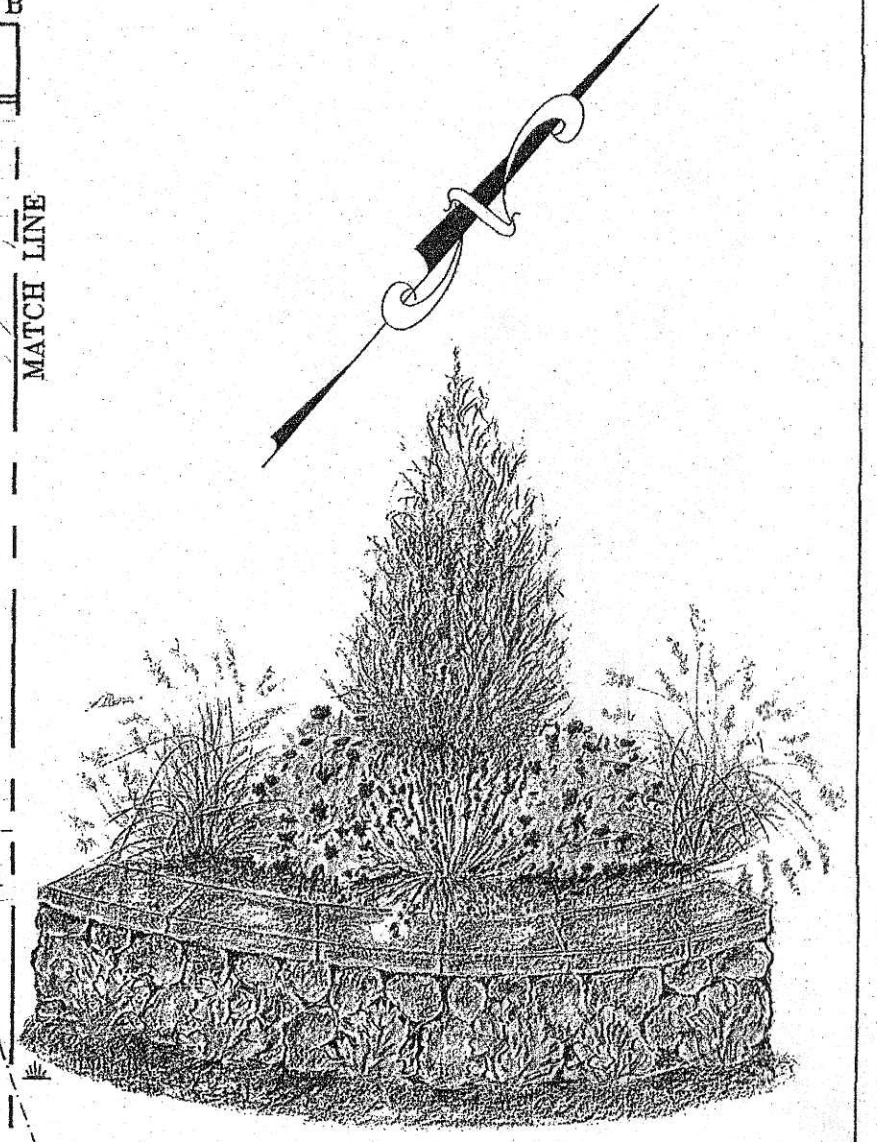


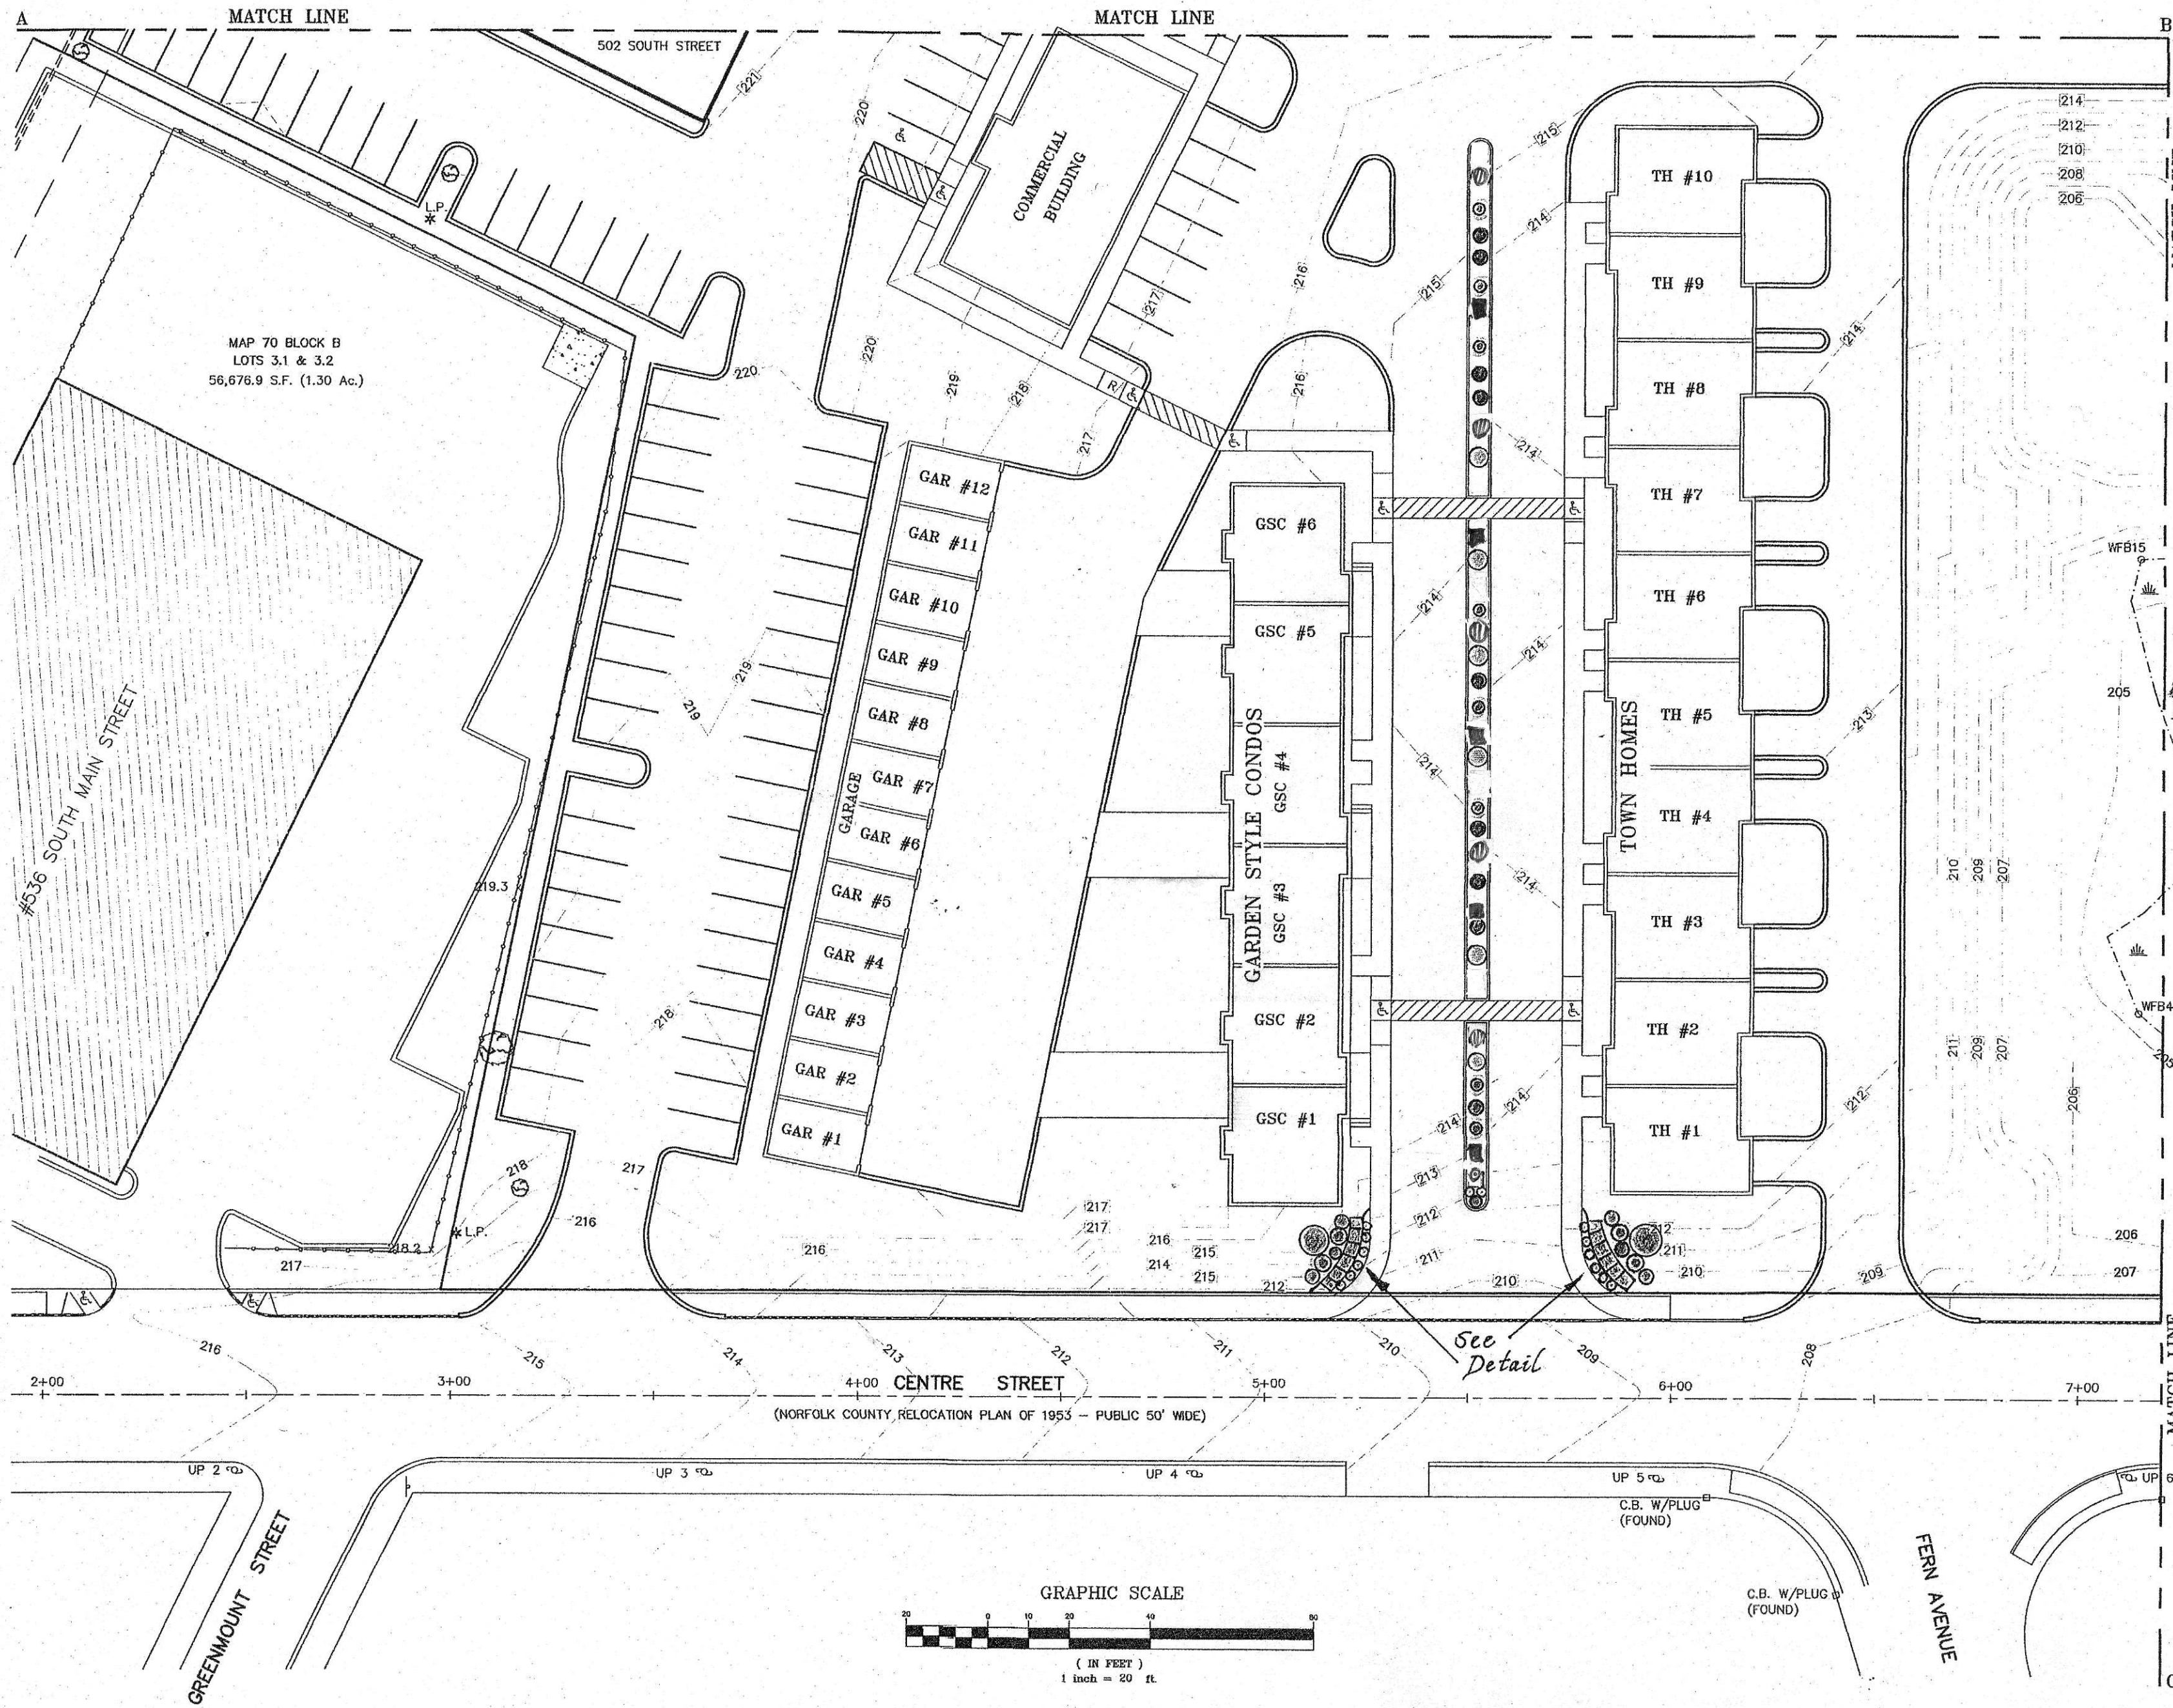

Wall - 2'H x 18"D

- Juniper 'Wichita Blue' Tree
- Spiraea 'Double Play Gold'
- Spiraea 'Double Play Red'
- Miscanthus Gracillimus (Maiden Grass)
- Pennisetum 'Hamelyn' (Fountain Grass)
- Nepeta 'Walkers Low Blue'
- Heimerallis 'Stella D'Oro' (Daylily)
- ACER SACCHARUM 'GREEN MOUNTAIN'
- BETULA NIGRA
- Lamp Post

All plants subject to change

LANDSCAPE PLAN 1 OF 4
UTCD DEFINITIVE SITE PLAN SHEET 28 OF 34

REV.	DATE	DESCRIPTION	BY	APP.

DEFINITIVE SITE PLAN
THE VILLAGE AT CENTER STREET CROSSING
UNION CROSSING TRANSIT DISTRICT (UTCD)
502 SOUTH MAIN STREET, NORFOLK COUNTY
RANDOLPH, MASSACHUSETTS

APPLICANT
502 SOUTH MAIN HOLDINGS, LLC
502 SOUTH MAIN STREET, RANDOLPH, MA 02368

COLLINS CIVIL ENGINEERING GROUP, INC.
CIVIL ENGINEERING - LAND SURVEY - L.S.P. SERVICES
225 SOUTH MAIN STREET, WEST BRIDGEWATER, MA 02379
TEL: 508-566-2333 MOBILE: 617-347-1393 E-MAIL: GCEP@aol.com

SCALE:
1" = 20'

DATE:
4-30-2020

PROJECT NO.
16-182-433


DRAWN BY:
DJK

DESIGNED BY:
DJK

CHECKED BY:
CRC

APPROVED BY:
CRC

4-03-2020

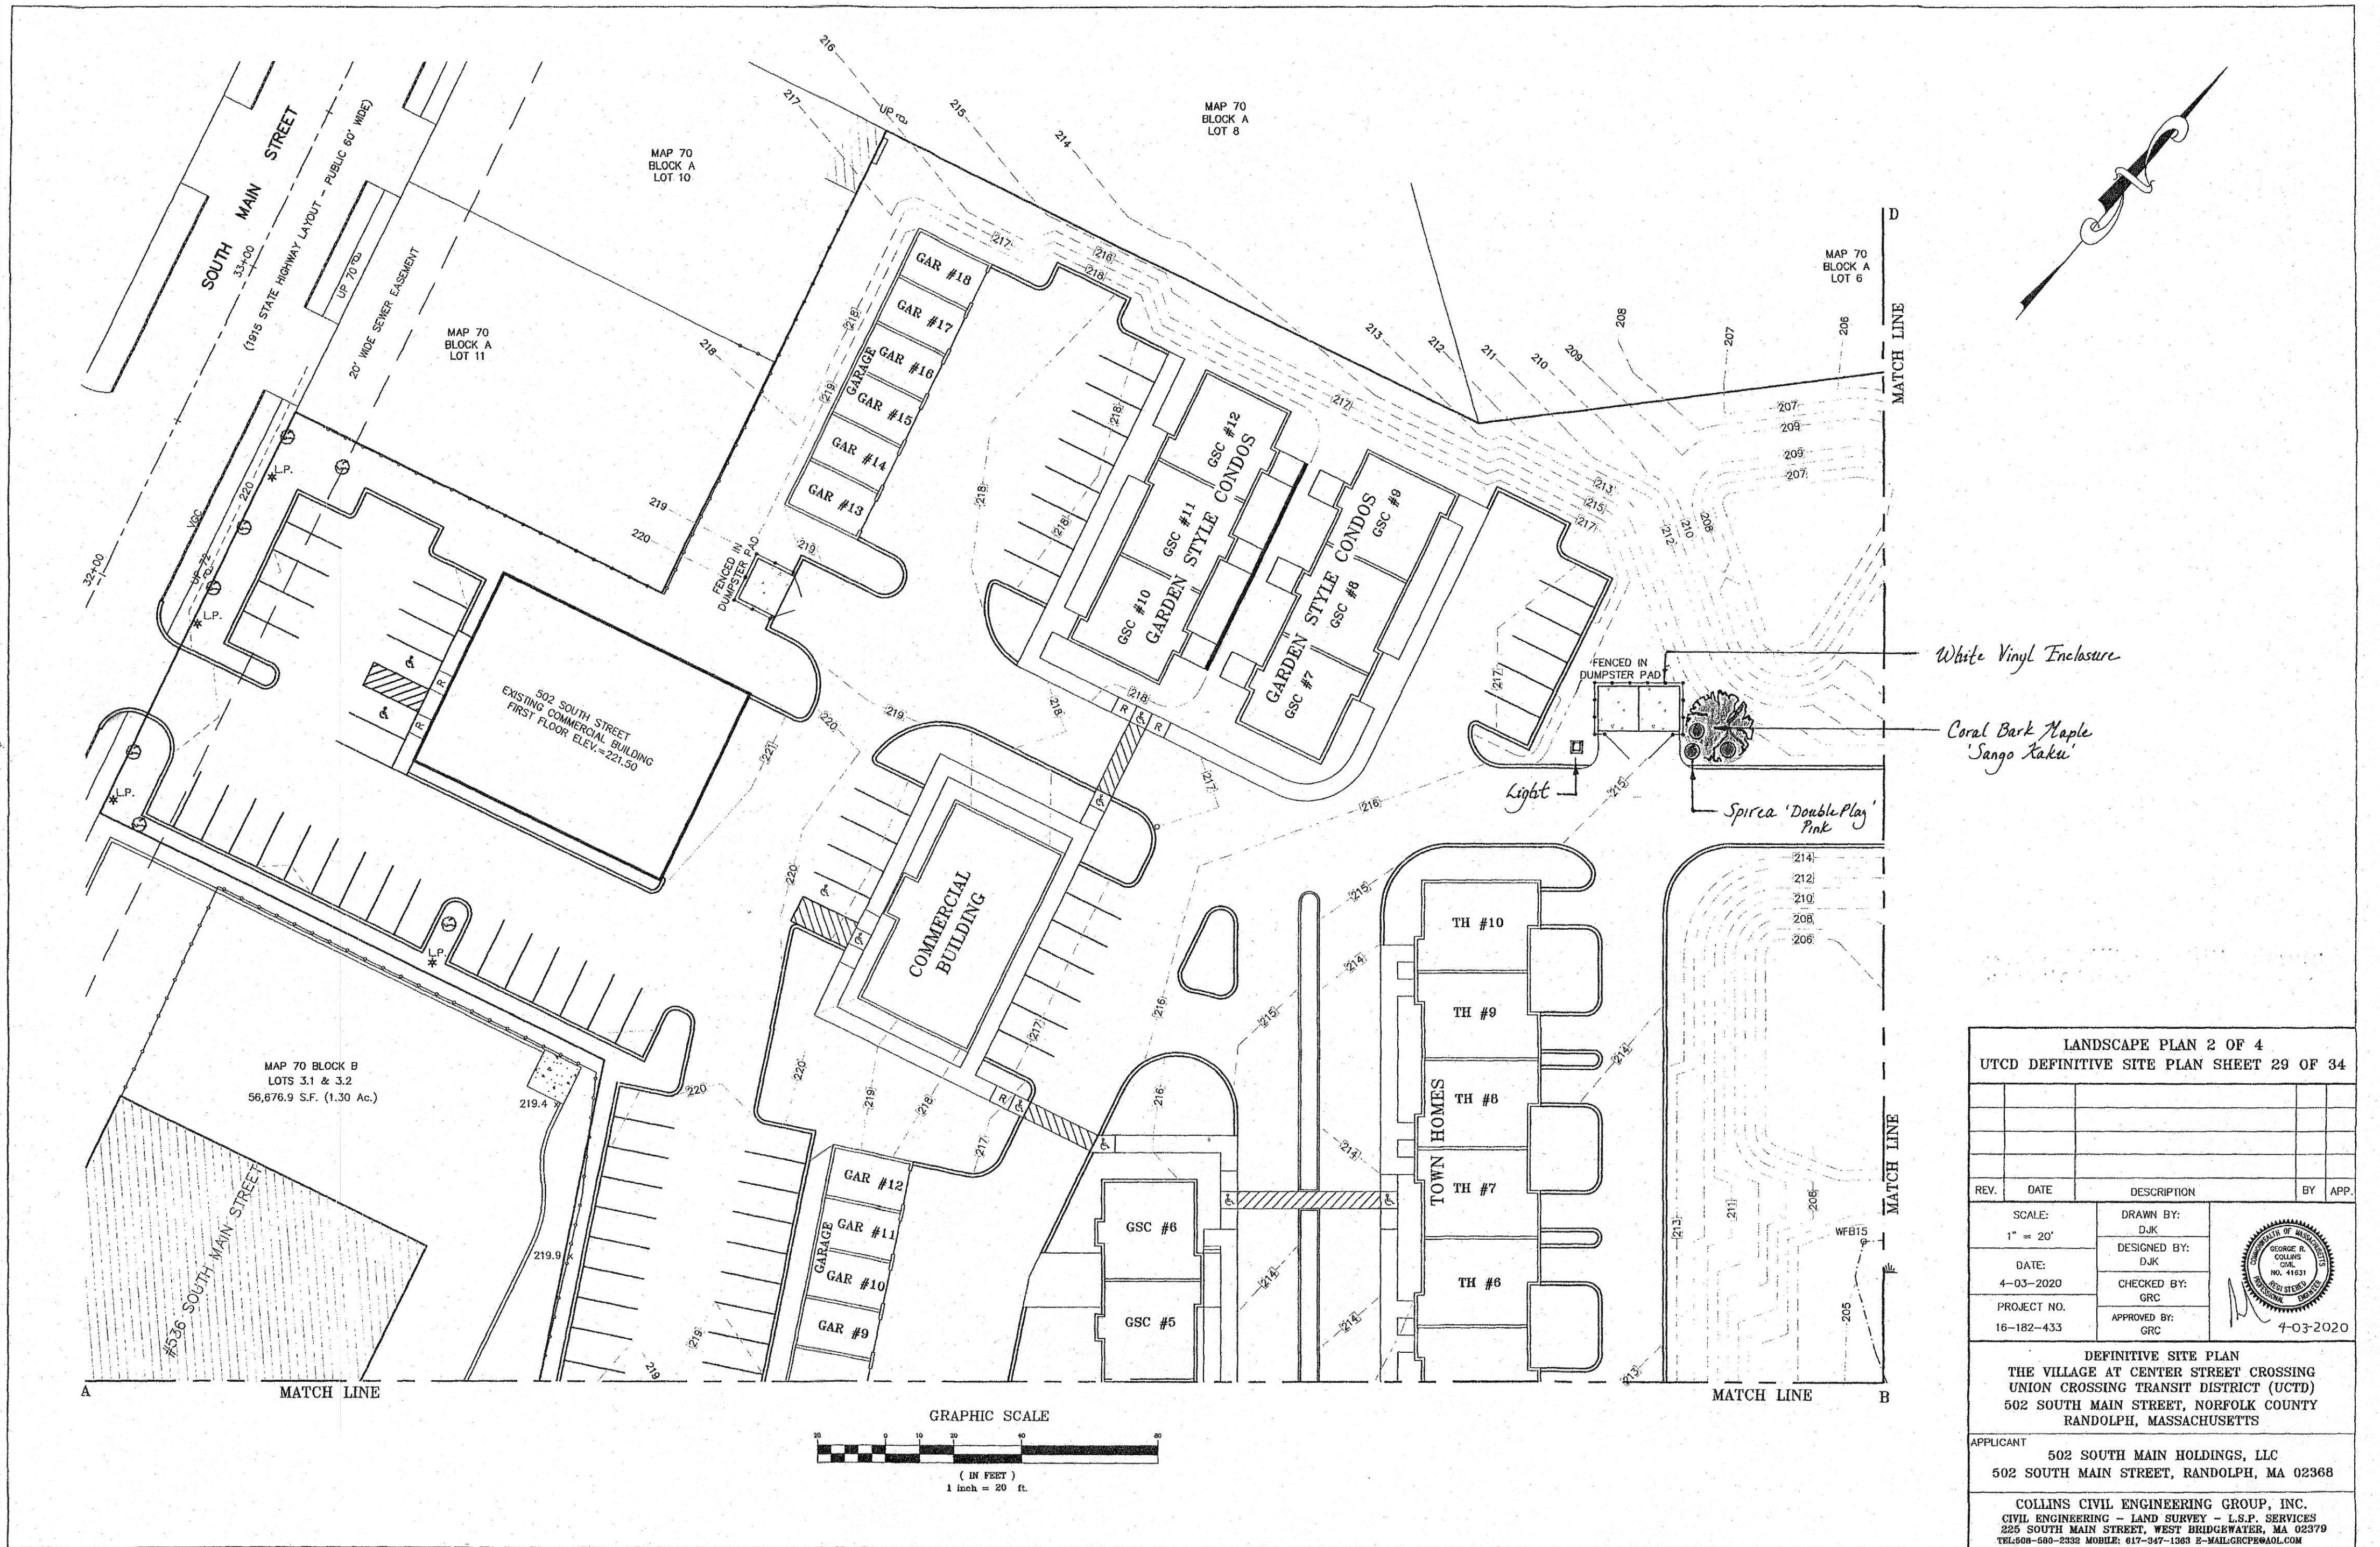


LANDSCAPE PLAN 2 OF 4				
UTCD DEFINITIVE SITE PLAN SHEET 29 OF 34				
REV.	DATE	DESCRIPTION	BY	APP.
SCALE:		DRAWN BY:		
1" = 20'		DJK		
DATE:		DESIGNED BY:		
4-03-2020		DJK		
PROJECT NO.		CHECKED BY:		
16-182-433		GRC		
		APPROVED BY:		
		GRC		

4-03-2020

DEFINITIVE SITE PLAN
THE VILLAGE AT CENTER STREET CROSSING
UNION CROSSING TRANSIT DISTRICT (UCTD)
502 SOUTH MAIN STREET, NORFOLK COUNTY
RANDOLPH, MASSACHUSETTS

APPLICANT
502 SOUTH MAIN HOLDINGS, LLC
502 SOUTH MAIN STREET, RANDOLPH, MA 02368

COLLINS CIVIL ENGINEERING GROUP, INC.
CIVIL ENGINEERING - LAND SURVEY - L.S.P. SERVICES
225 SOUTH MAIN STREET, WEST BRIDGEWATER, MA 02379
TEL:508-580-2332 MOBILE: 617-347-1363 E-MAIL:GRCPE@AOL.COM

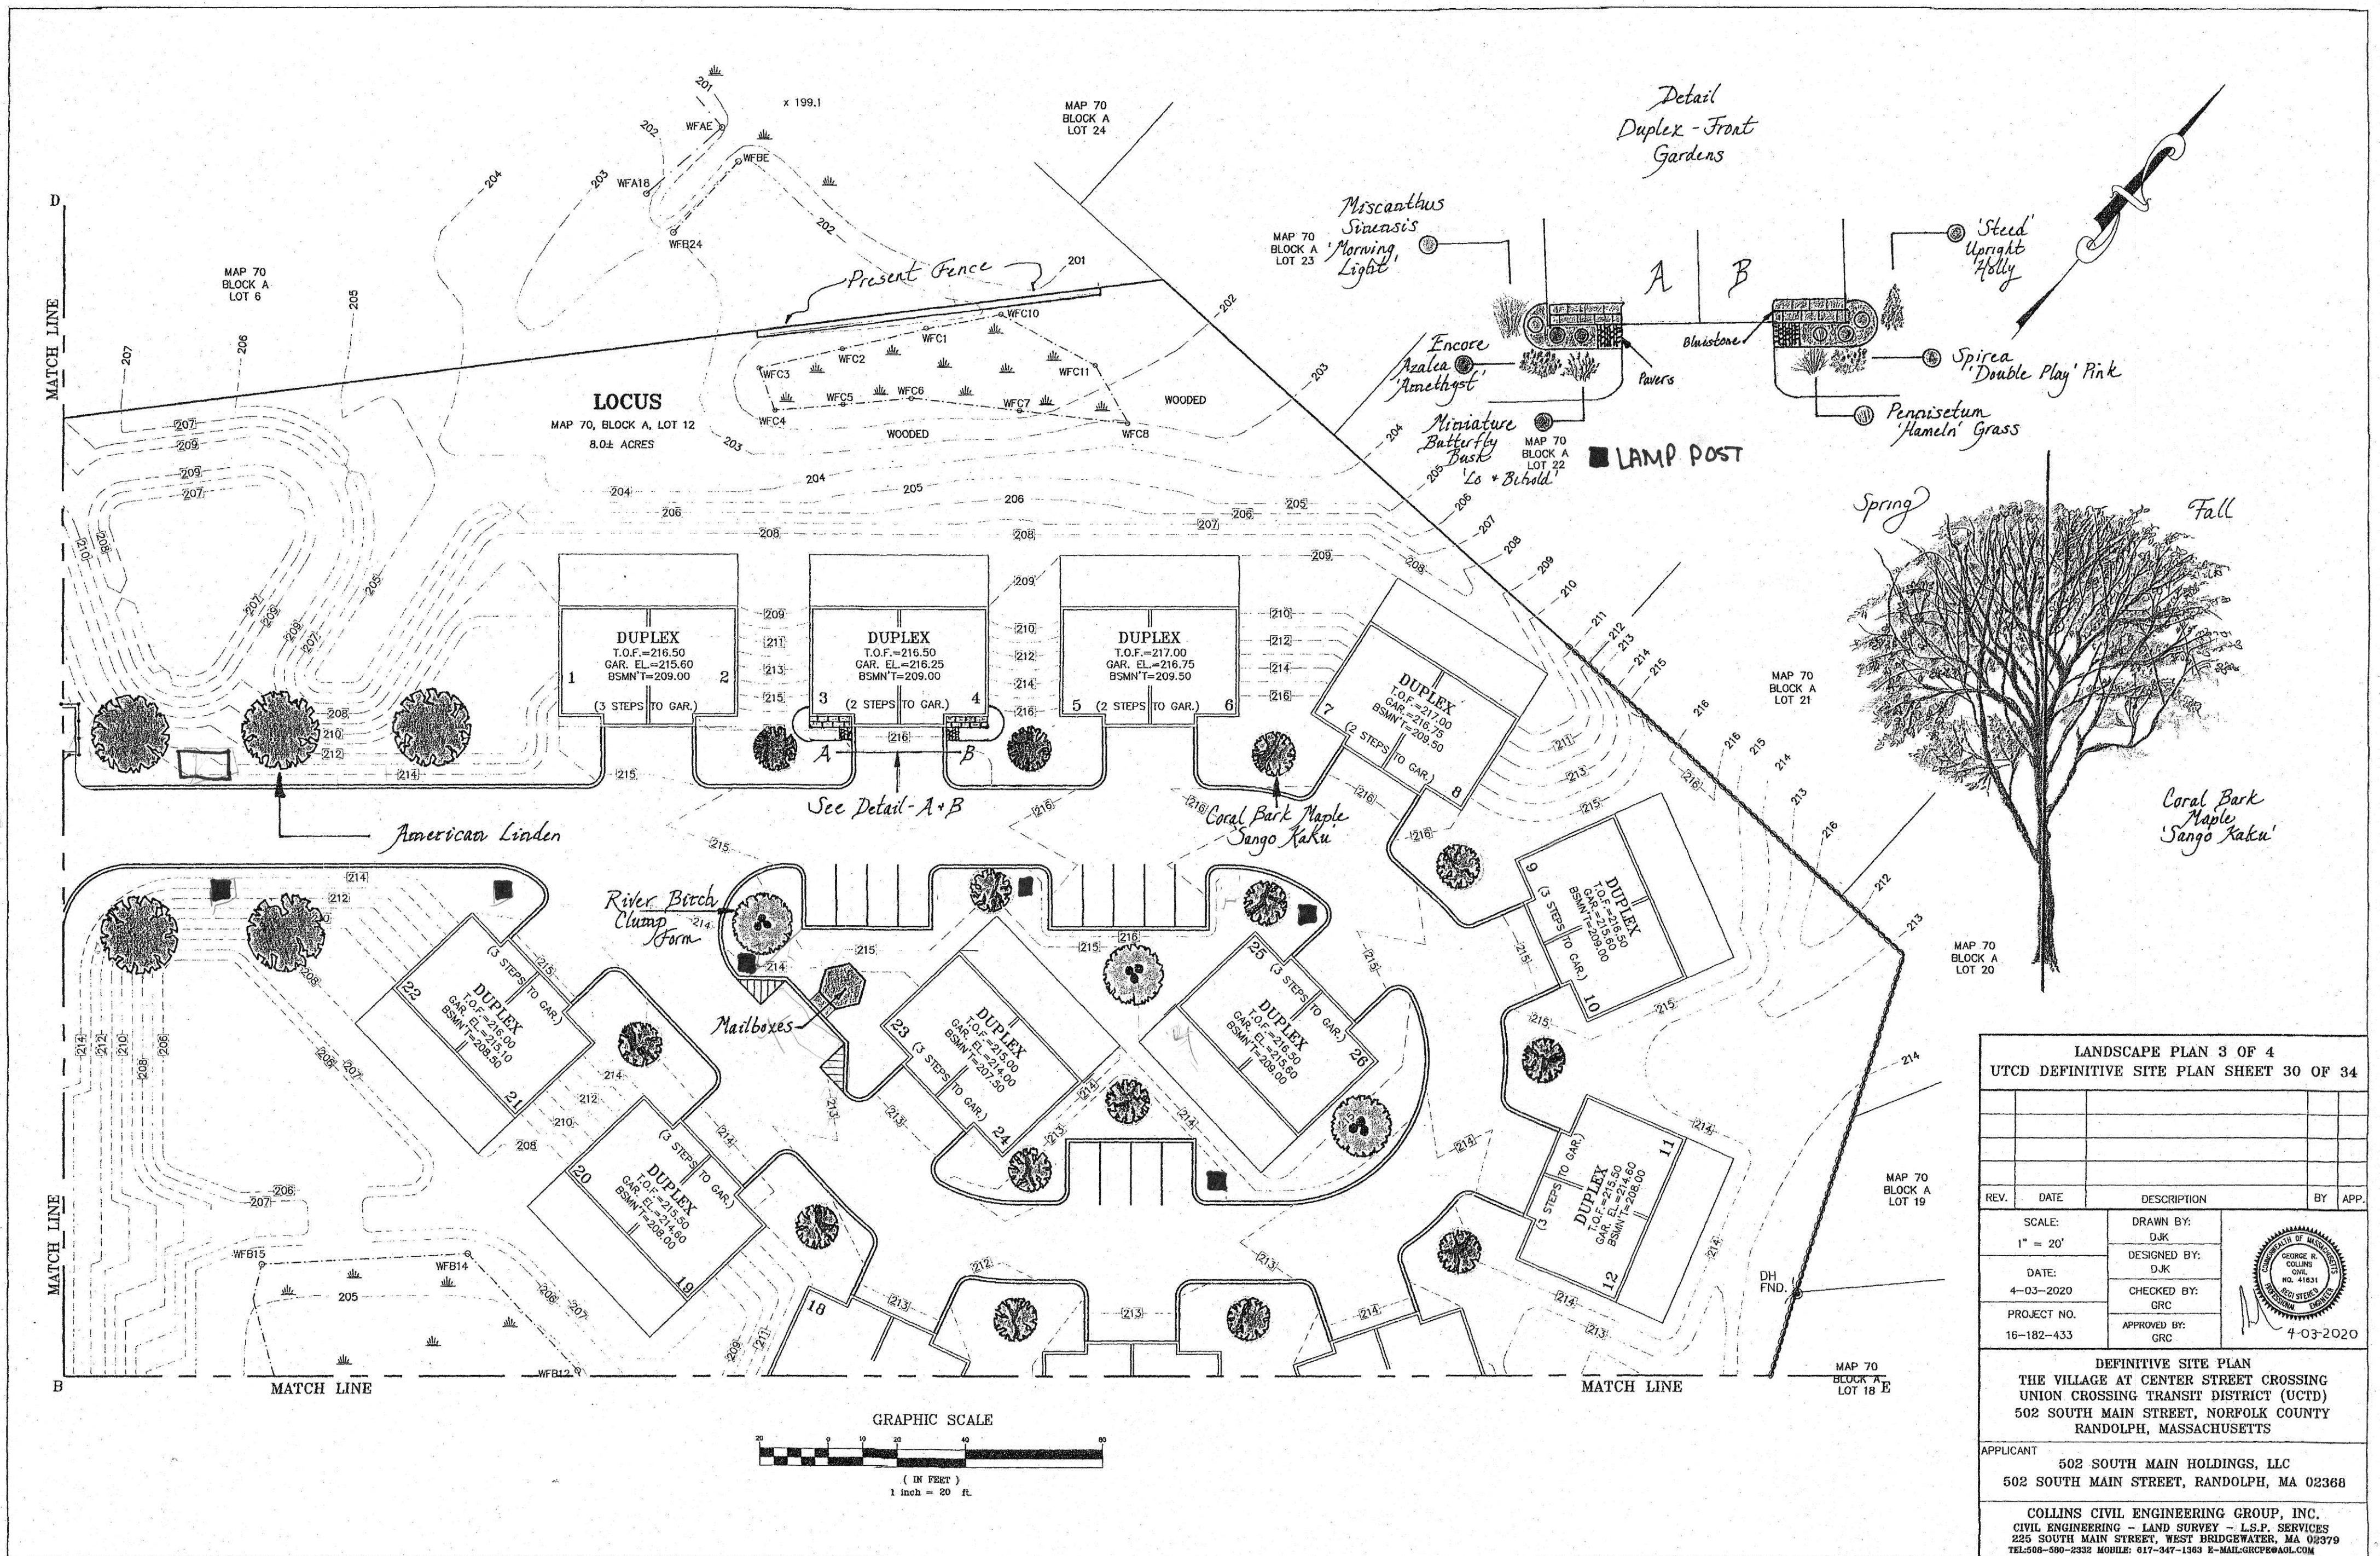

LANDSCAPE PLAN 3 OF 4				
UTCD DEFINITIVE SITE PLAN SHEET 30 OF 34				
REV.	DATE	DESCRIPTION	BY	APP.
1	4-03-2020	SCALE: 1" = 20'	DJK	
2	4-03-2020	DATE: 4-03-2020	DJK	
3	16-182-433	PROJECT NO. 16-182-433	GRC	
4		APPROVED BY: GRC		
DEFINITIVE SITE PLAN THE VILLAGE AT CENTER STREET CROSSING UNION CROSSING TRANSIT DISTRICT (UCTD) 502 SOUTH MAIN STREET, NORFOLK COUNTY RANDOLPH, MASSACHUSETTS				
APPLICANT 502 SOUTH MAIN HOLDINGS, LLC 502 SOUTH MAIN STREET, RANDOLPH, MA 02368				
COLLINS CIVIL ENGINEERING GROUP, INC. CIVIL ENGINEERING - LAND SURVEY - L.S.P. SERVICES 225 SOUTH MAIN STREET, WEST BRIDGEWATER, MA 02379 TEL: 508-500-2332 MOBILE: 617-347-1393 E-MAIL: GRC@GCEP@aol.com				

