

**9 SHORT STREET
REAR YARD MODIFICATION
RANDOLPH, MASSACHUSETTS**

NOVEMBER 17, 2023 PERMIT & CONSTRUCTION SET
MARCH 4, 2024 REVISED



COMMENTS		Sheet Number	Sheet Name
EXISTING NON-CONFORMING		001	COVER
EXISTING PLOT PLAN & CERTIFIED PLOT PLAN		1/1	EXISTING PLOT PLAN & CERTIFIED PLOT PLAN
SECTIONS, ELEVATIONS & REAR YARD		A102	FLOOR PLANS
FOUNDATION, FIRST FLOOR PLAN & SECTIONS		S-1	SECTIONS, ELEVATIONS & REAR YARD


Sheet List		Sheet Name
Sheet Number		
001	COVER	
1/1	EXISTING PLOT PLAN & CERTIFIED PLOT PLAN	
A101	FLOOR PLANS	
A102	SECTIONS, ELEVATIONS & REAR YARD PERSPECTIVE	
S-1	FOUNDATION, FIRST FLOOR PLAN & SECTIONS	

7-9 SHORT
STREET

RANDOLPH, MA

**EXISTING PLOT
PLAN &
CERTIFIED PLOT
PLAN**


1/1

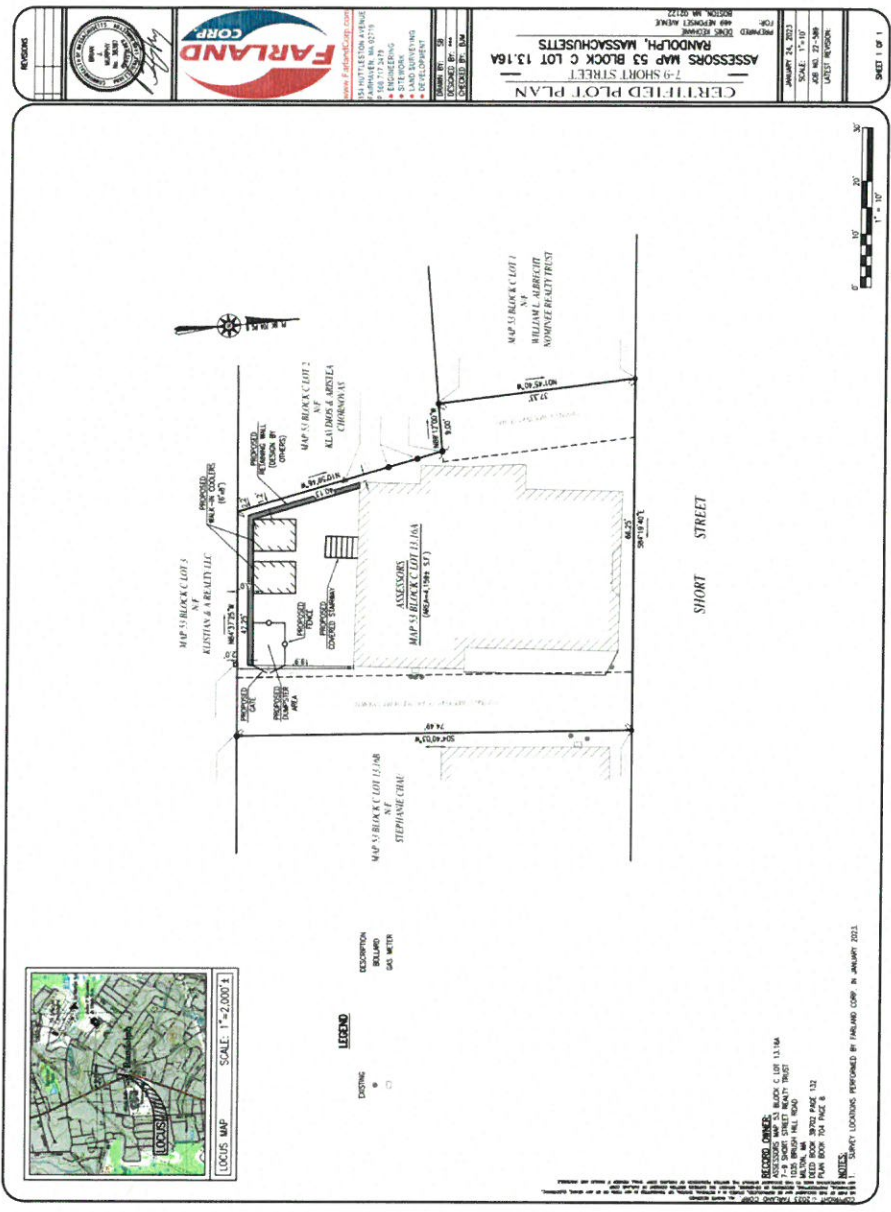


CERTIFIED PLOT PLAN
ASSESSORS MAP 53 BLOCK C LOT 13.16A
7-9 SHORT STREET
RANDOLPH, MASSACHUSETTS

FARLAND CORP.
200 WEST STREET
BOSTON, MA 02122


DATE: JANUARY 24, 2023
SCALE: 1" = 10'
JOB NO. 27-100
LATEST REVISION:
SHEET 1 OF 1

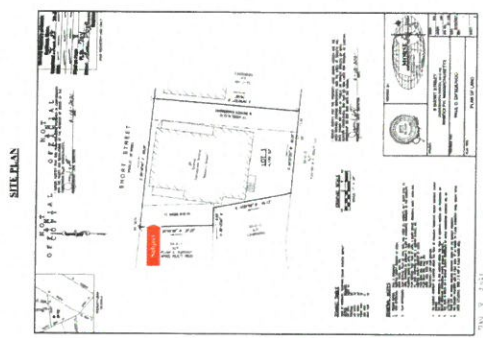

Eric Wolff & Associates

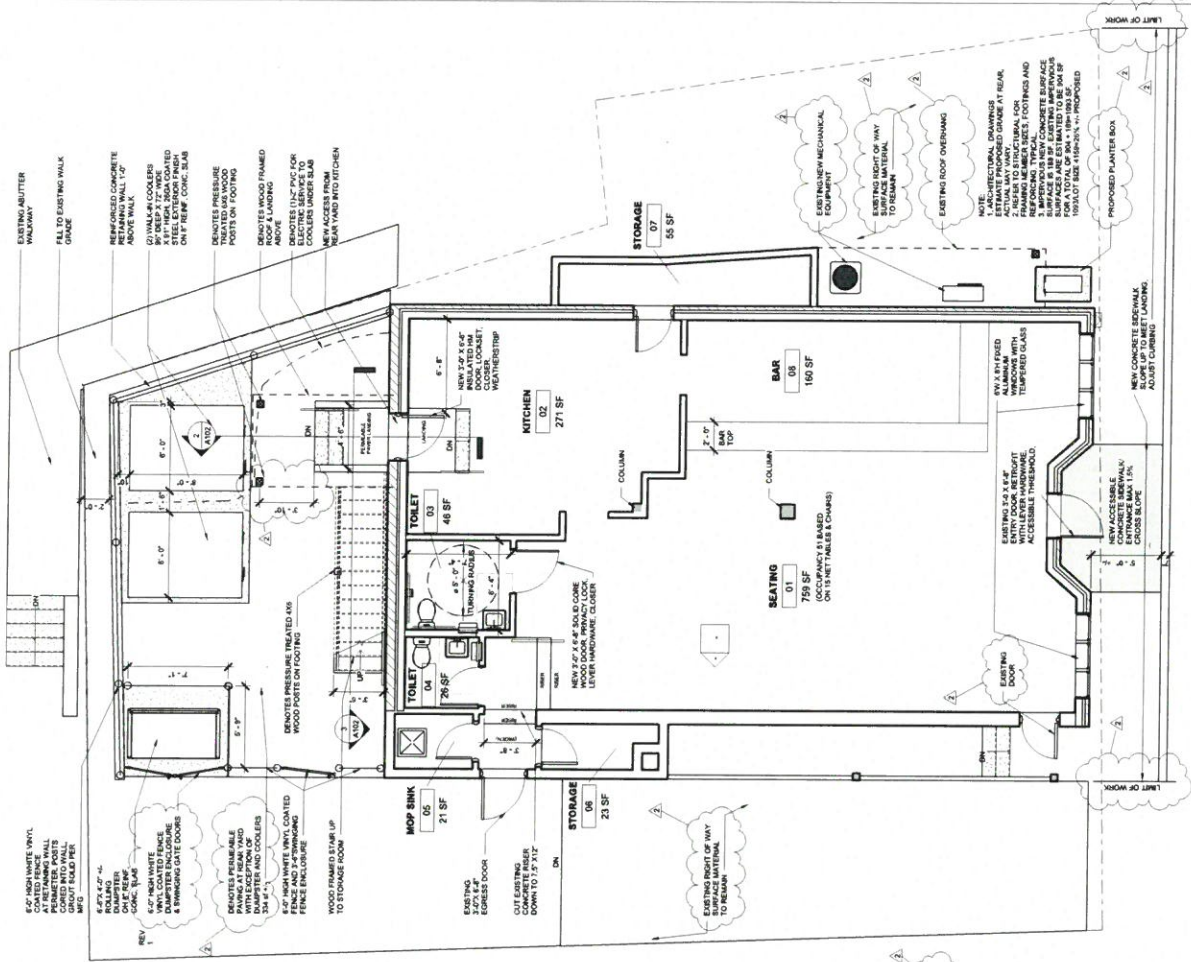

1 FIRST FLOOR PLAN
1/4" = 1'-0"

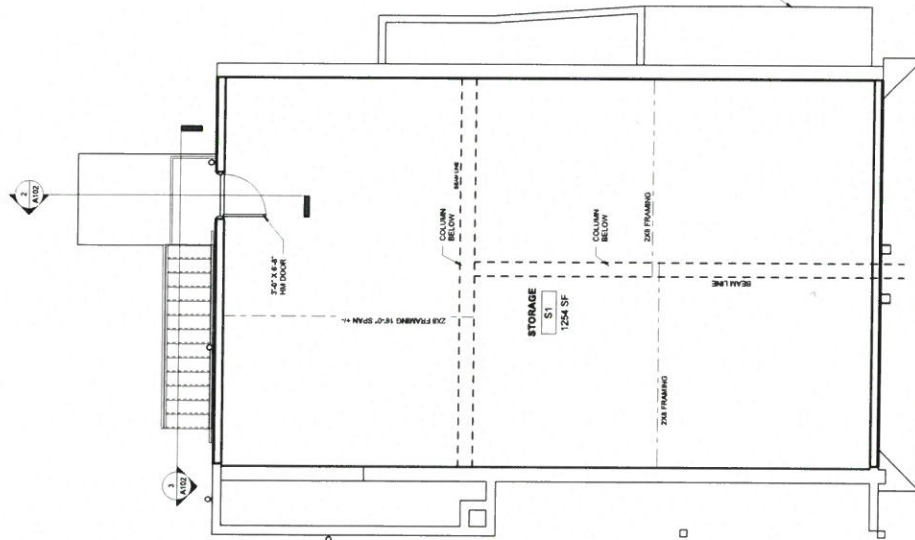

4 ATTIC STORAGE
1/4" = 1'-0"

