

7-9 SHORT  
STREET

RANDOLPH, MA

No. Date Revision

Seal


Drawing Title

REAR YARD  
SERVICE PLAN &  
3D VIEW


Project No.  
7-9 SH 2022  
Date  
04 06 23  
Scale  
1/4" = 1'-0"  
Drawn By  
Author  
Checked By  
Checker

Drawing No.  
**A120**

© Copyright Spalding Tougias Architects, Inc.

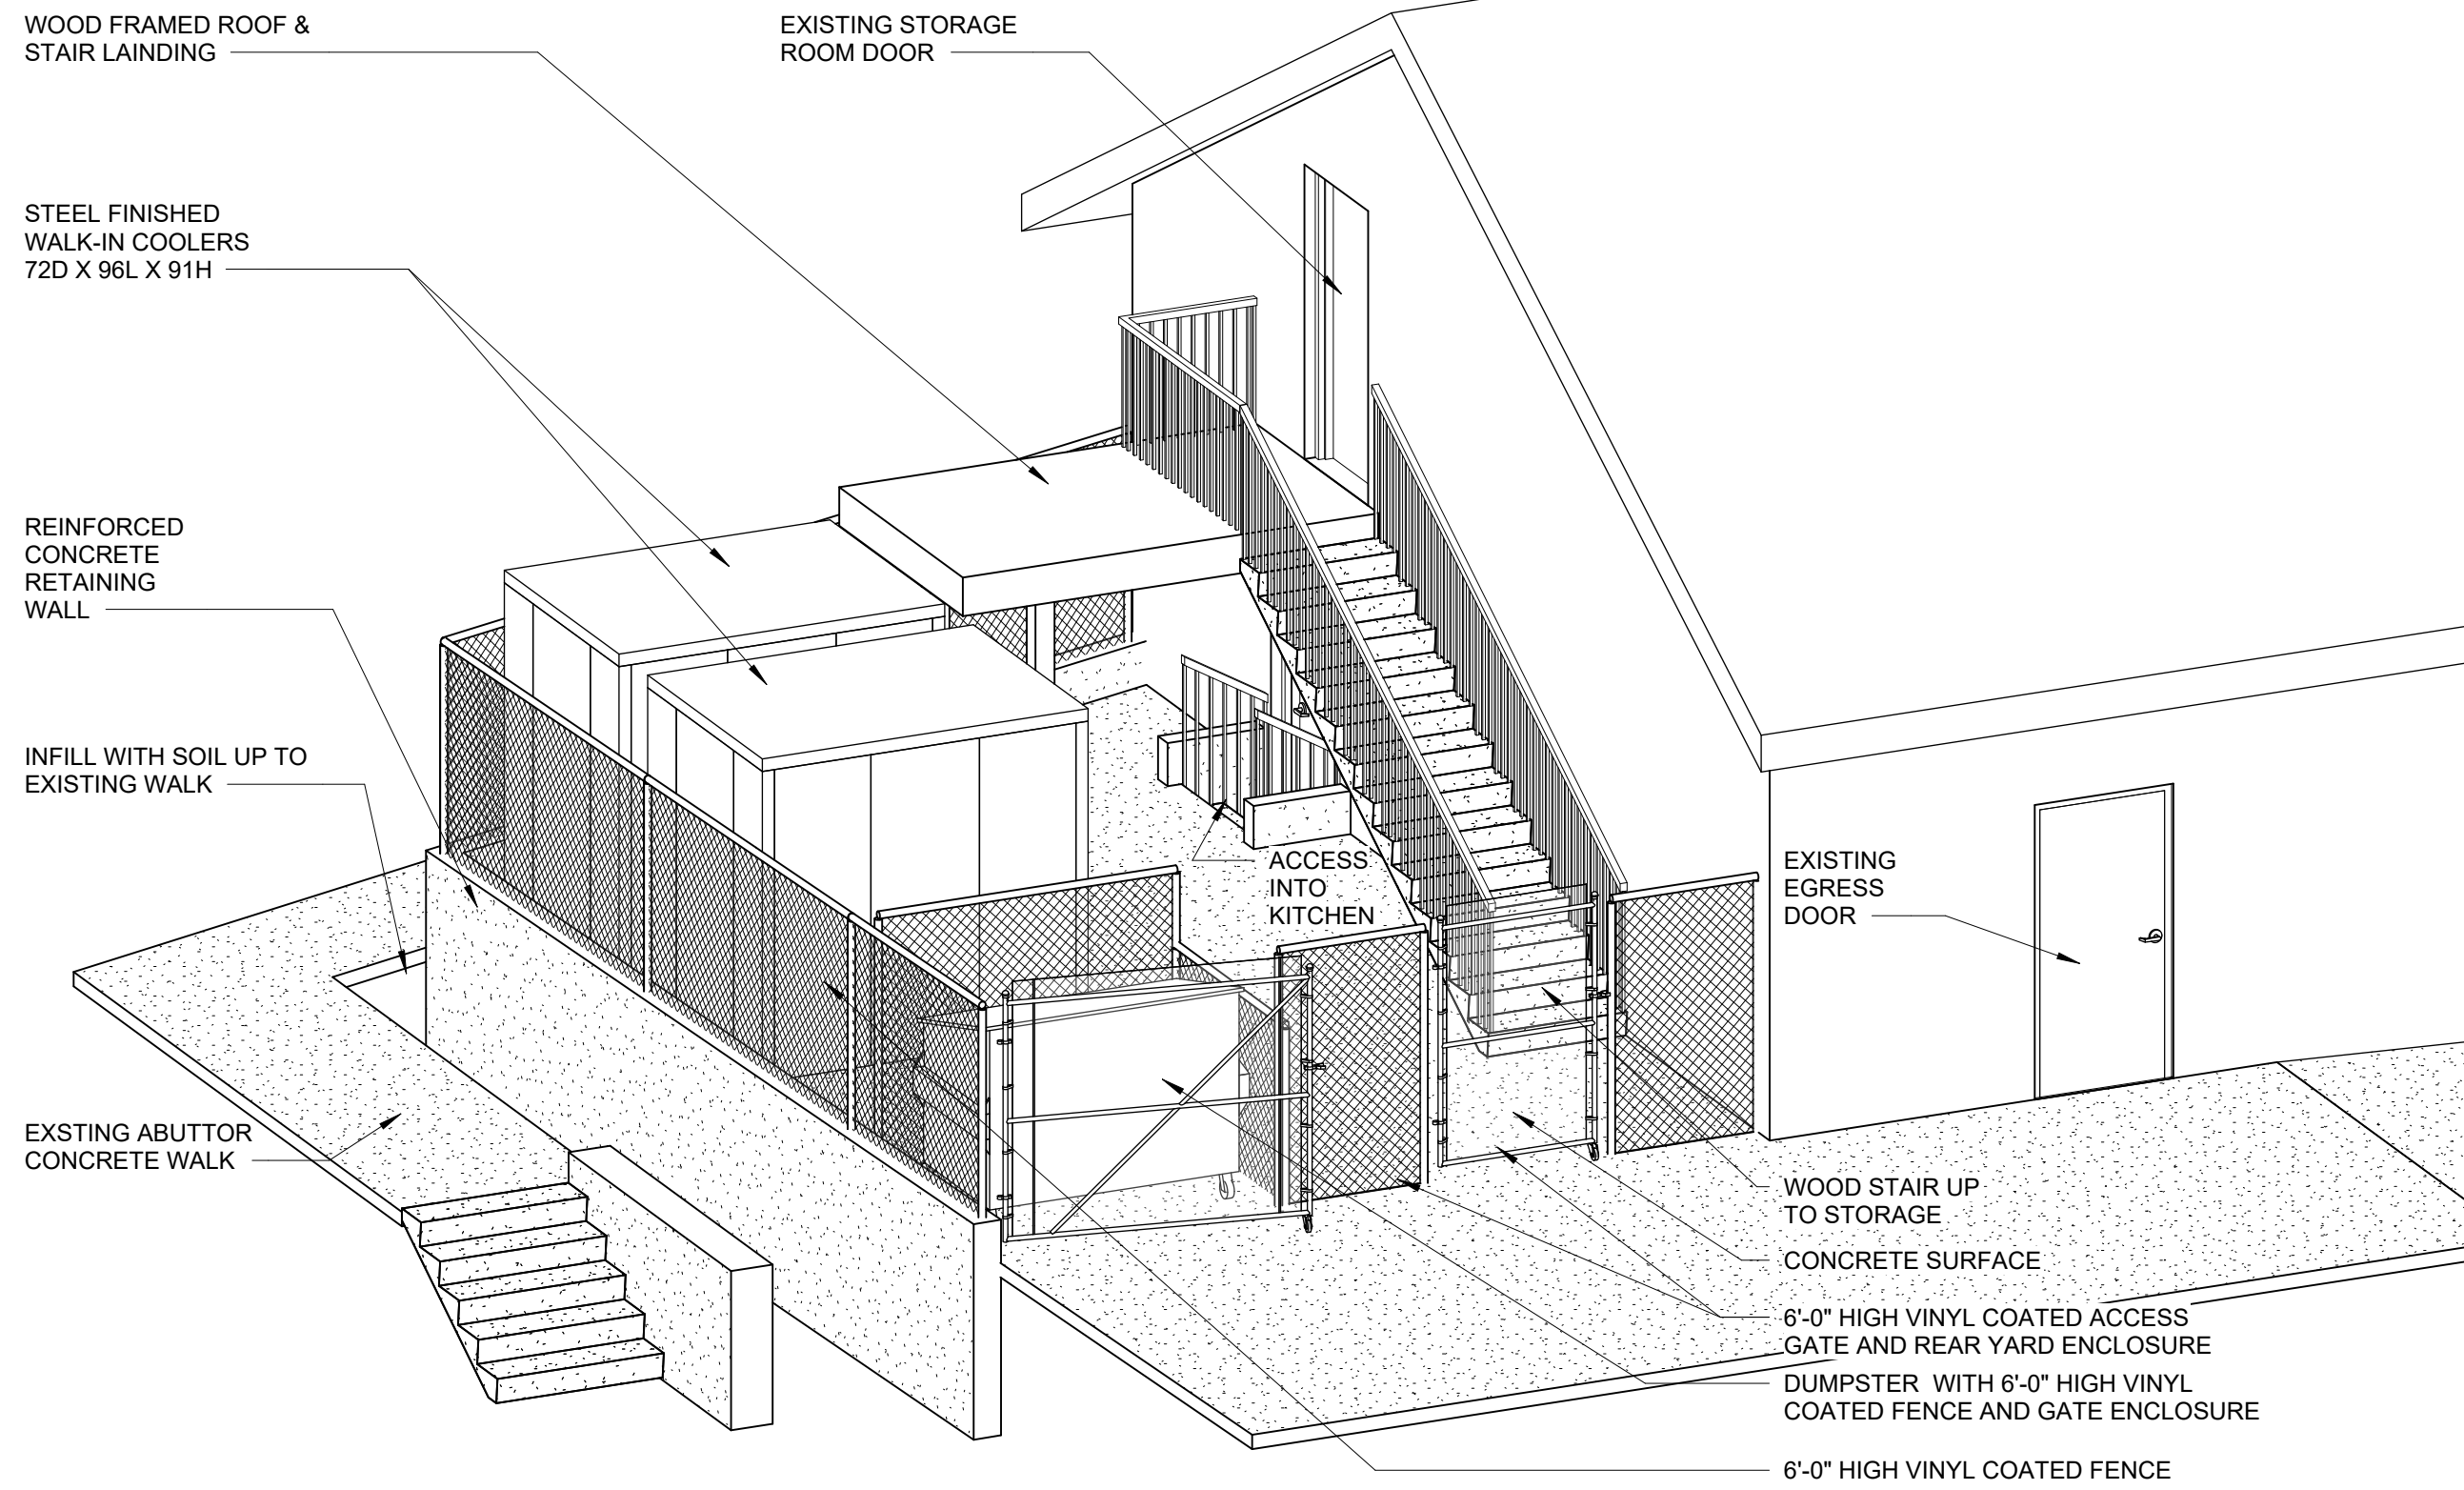

2 3D VIEW

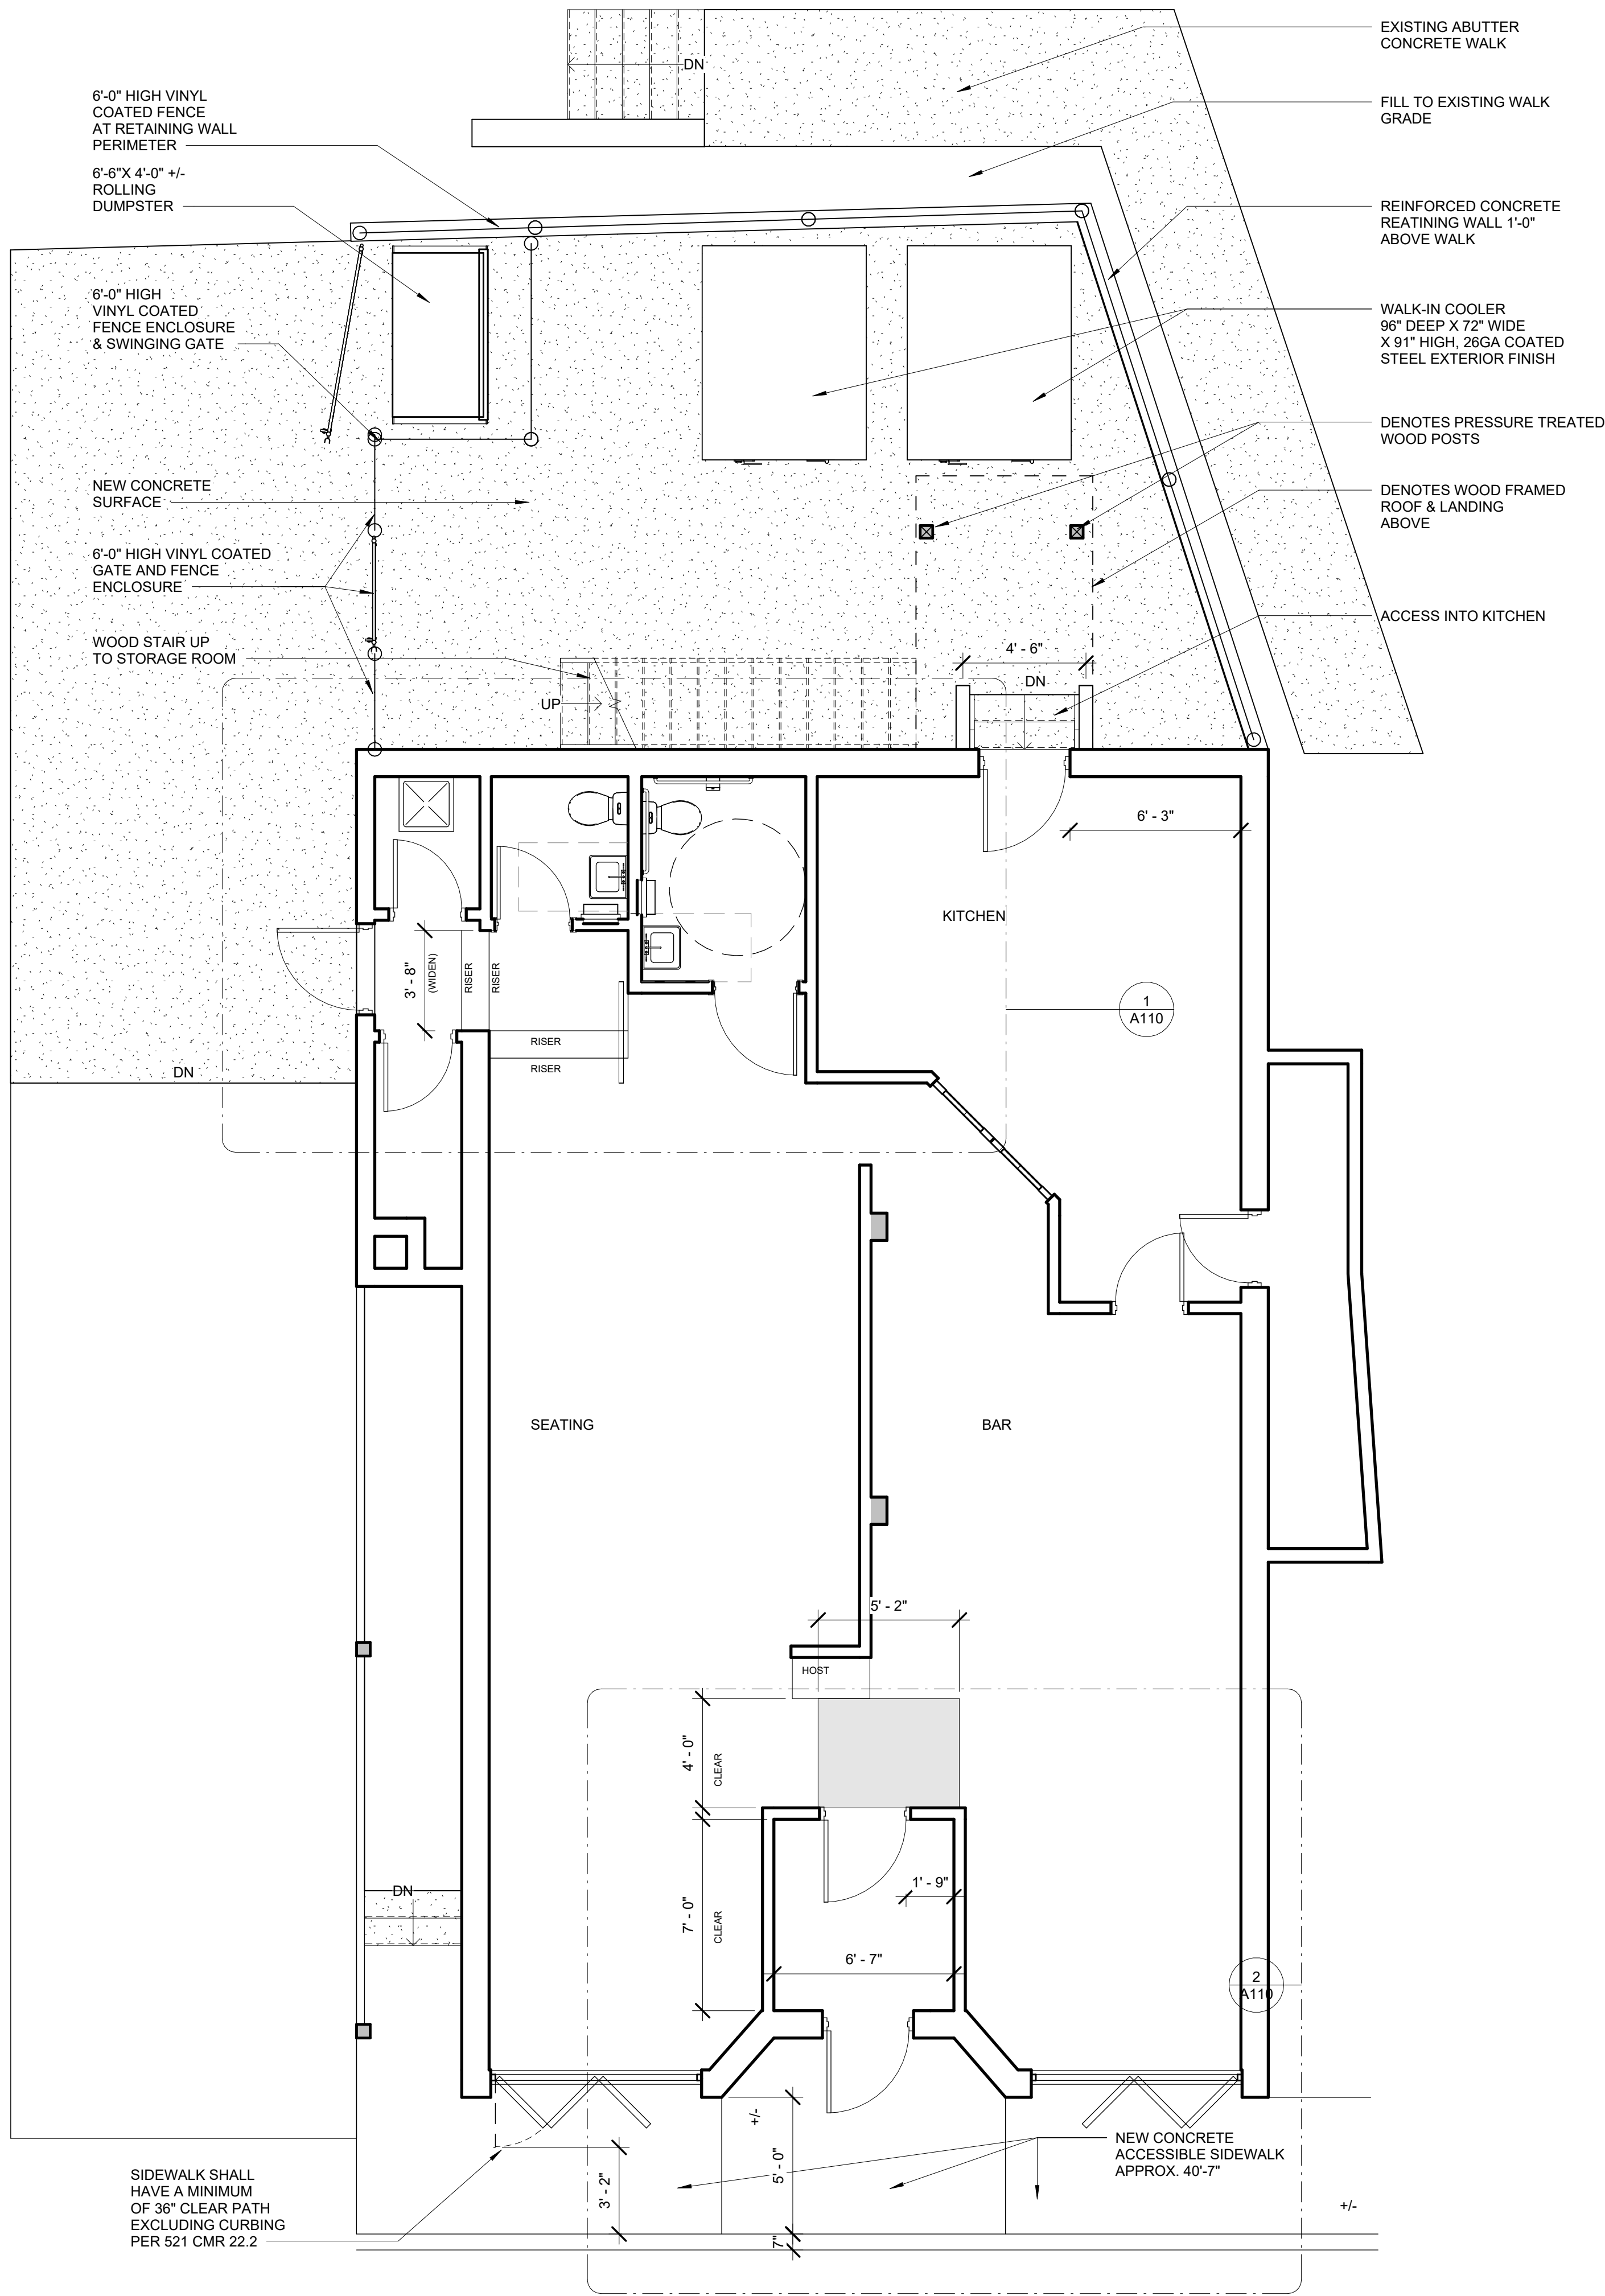

1 FIRST FLOOR PLAN  
1/4" = 1'-0"