

✓



ADAMS + ASSOCIATES
ARCHITECTURE



MASSING OPTION 1 - VIEW 1


Town of Robbins - Greenspace Restroom Renovation
111 S Rockingham St, Robbins, NC 27325



SCALE: N.T.S.

DATE: 05-15-2024

Signature _____ Date _____

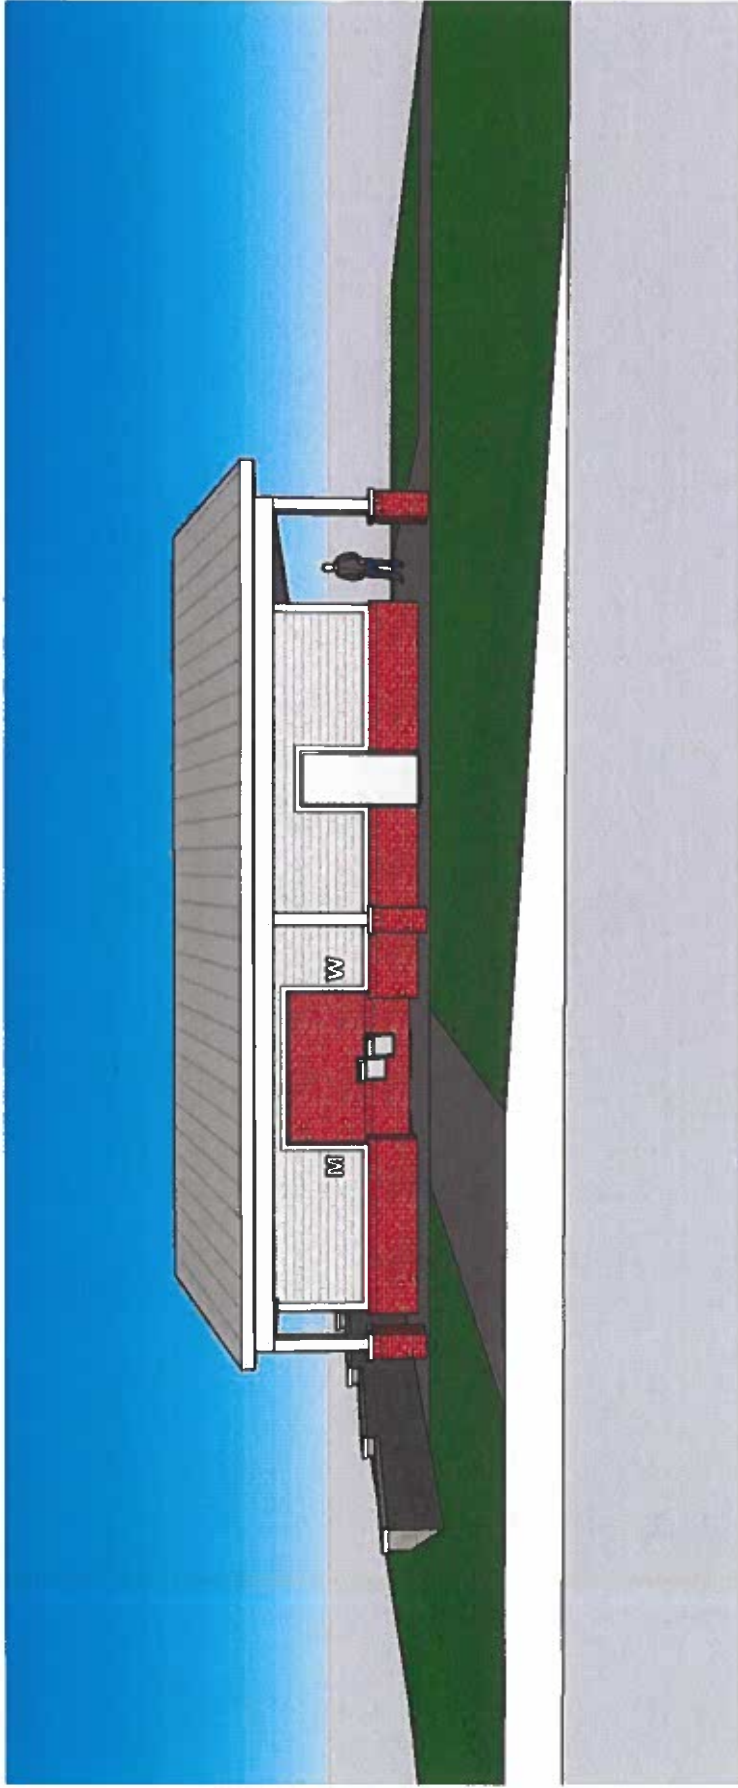

MASSING OPTION 1 - VIEW 2

Town of Robbins - Greenspace Restroom Renovation
111 S Rockingham St, Robbins, NC 27325

ADAMS + ASSOCIATES
ARCHITECTURE




SCALE N.T.S.

DATE 05-15-2024

Signature _____ Date _____



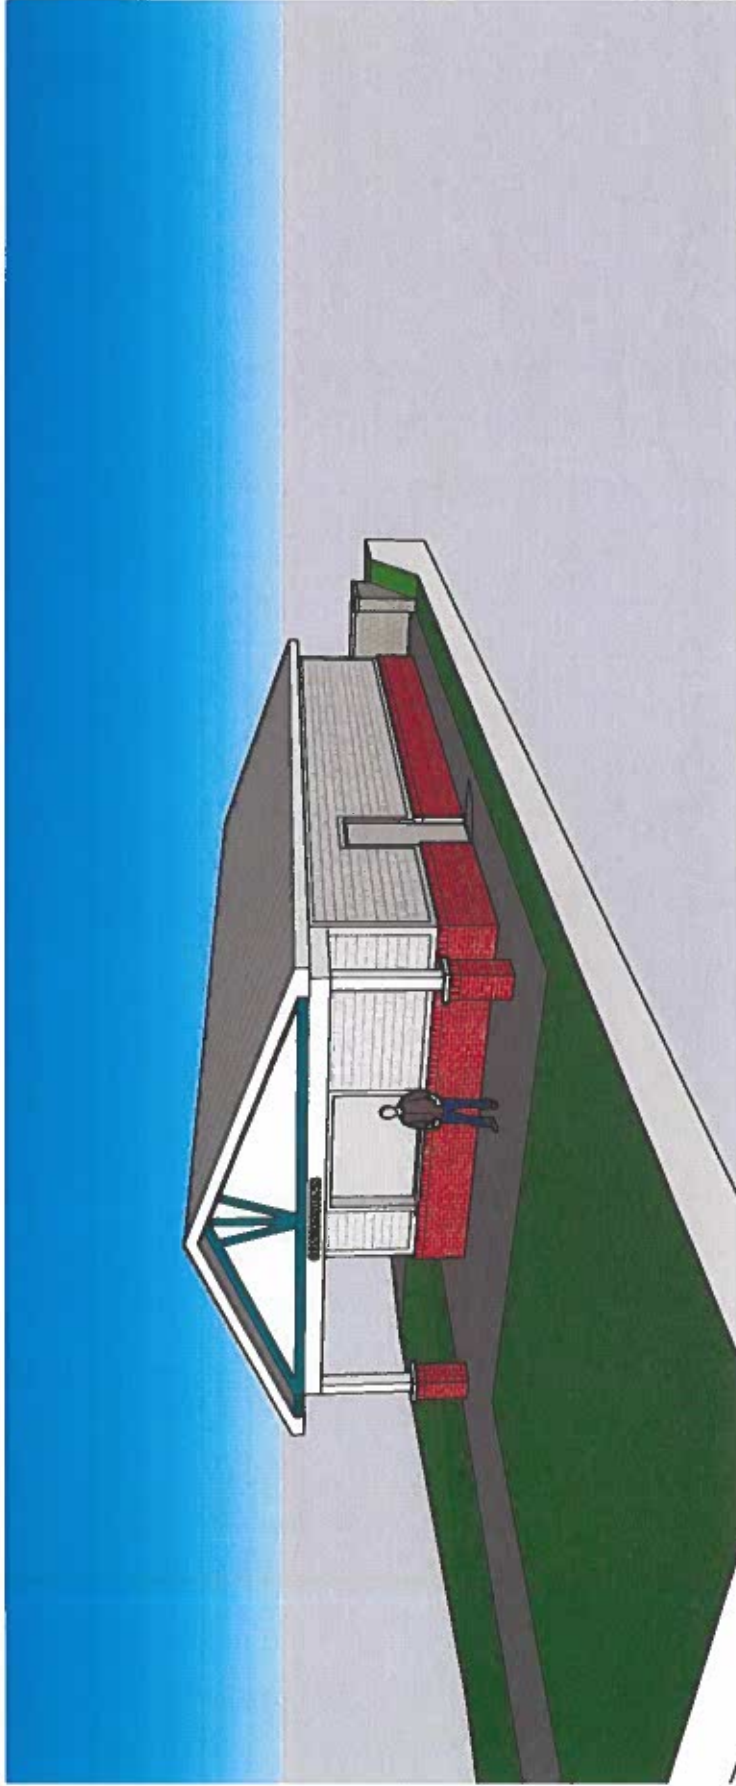

ADAMS + ASSOCIATES
ARCHITECTURE



MASSING OPTION 1 - VIEW 3

Town of Robbins - Greenspace Restroom Renovation
111 S Rockingham St, Robbins, NC 27325




SCALE: N.T.S.

DATE: 05-15-2024

Signature _____ Date _____

✓ not final

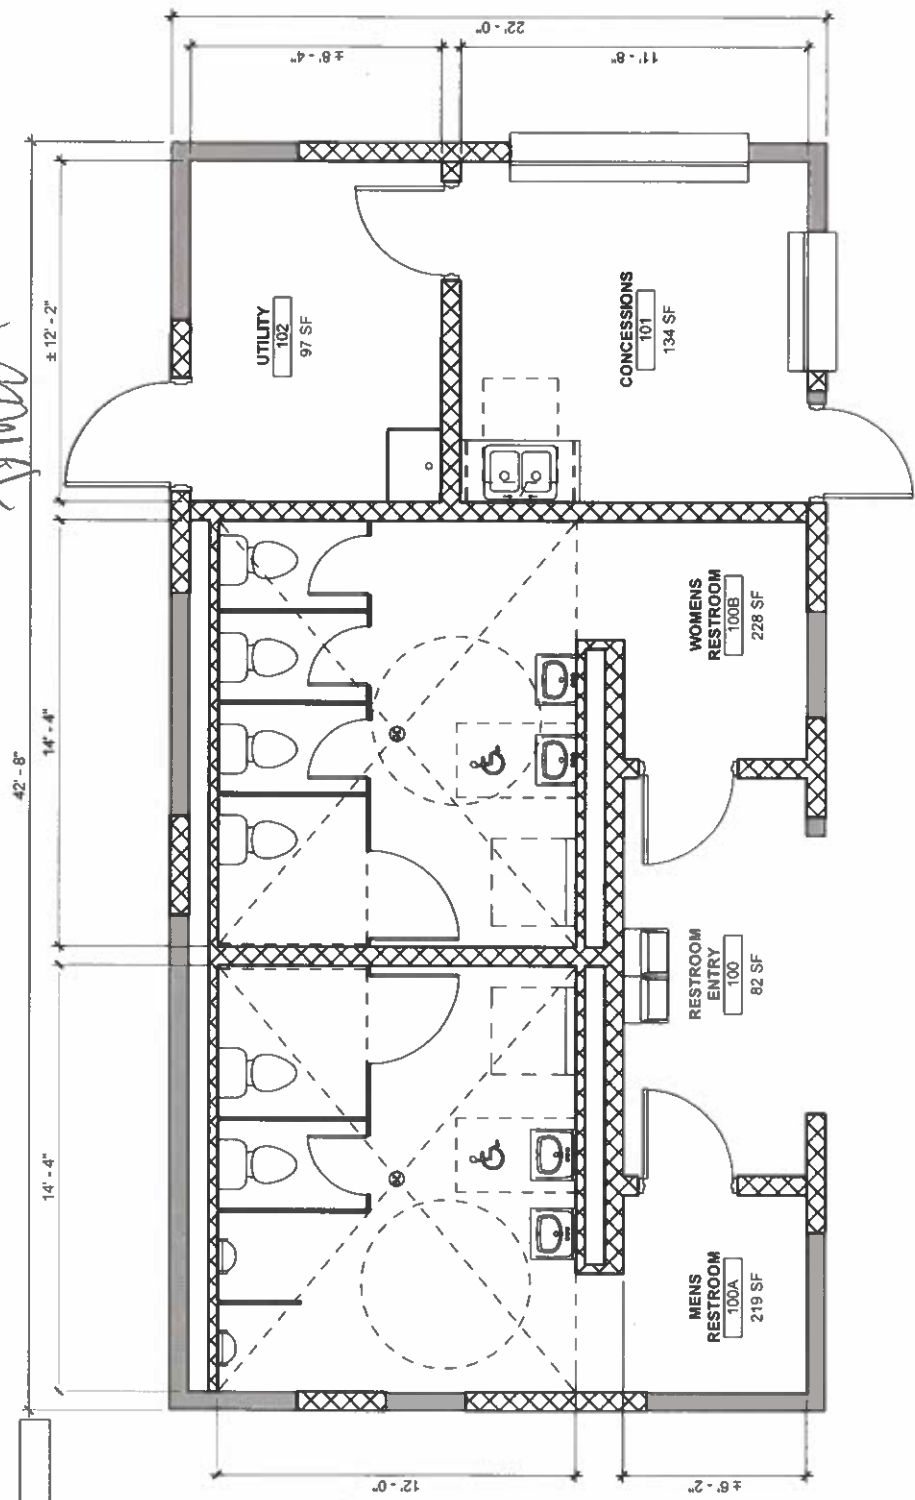

FLOOR PLAN - OPTION 2

Town of Robbins - Greenspace Restroom Renovation
111 S Rockingham St, Robbins, NC 27325

ADAMS + ASSOCIATES
ARCHITECTURE



SCALE: 1/4"

DATE: 05-15-2024

Signature _____ Date _____

