

1. All material and work shall be finished and completed in strict accordance with all provisions of the applicable adopted model building code, amendments, ordinances and all referenced standards.
2. Under no conditions shall structural member be removed, cut, relocated, or otherwise damaged without engineer's written consent.
3. Fire-stopping system shall be installed to resist the spread of fire, smoke, and gases according to all applicable codes.
4. General Contractor to provide miscellaneous blocking and framing as required to support facing materials, fixtures, specialty items, and trim.
5. Back filling of holes around column shall be done with the excavated soil and compacted continuously as the hole is being filled to minimize settling. It is normal and expected that settling will occur and additional materials will need to be added to level the holes. If gravel is to be used as back fill, it must be a well-graded, crushed, granular aggregate such as M-55 or M-57 (ILCA).
6. Interior finishes shall have flame spread and smoke developed indexes that are less than or equal to what the governing building code allows.
7. Purchaser responsible for holding all trades accountable for maintaining / repairing any penetrations through insulation and/or barrier(s) to their original uncompromised state.

1. Design and construction of all structural wood members shall be in accordance with the current or referenced issue of American Wood Council-NDS with supplemental.
2. Minimum grades of all wood members shall be as follows unless noted otherwise:
 - Gr. (2x4) MSR L50 SYP - (2x4) #2 SYP or better
 - Furlins, studs & bracing - (2x4) #2 SYP or better - (2x6) #2 SYP or better
 - Columns - (2x6) #1 SYP treated + non-treated
 - Columns - (2x8) #1 SYP treated + MSR2400 SYP -non-treated
 - Truss webs, chords, headers, joist, rafters & all other framing material
 - #1 or #2 SYP - (2x4 & 2x6)
 - MSR 2400 SYP - (2x8, 2x10 & 2x12)
 - 2.0E Fc = 3,100psi - (LVL)
3. All members in contact with soil or concrete shall be preservative-treated to min 0.8 #/c.ft. equivalent.
4. All construction on concrete slabs and AC Ground Contact for all others.
5. Plywood and OSB, when shown on construction documents shall be APA rated.
6. Deflections of wood members shall be limited to the model building code-specified minimums.

- Nails shall be called out on drawings by penny weight. The following fasteners & specs have been used in design & shall be used in construction:
 - 10d x 1 1/2" - 1.48" x 1 1/2"
 - 10d - 1.20" x 2 1/2" threaded pneumatic
 - 16d - 1.62" x 3 1/2" common
 - 16d R.S. - 1.48" x 3 1/2" threaded hardened-steel
- Substitution of fasteners shall not be permitted without the written consent of the design engineer except as follows:
 - 10d nails may be used to replace 16d or 16d R.S. nails where specified at a 2:1 ratio.
 - 10d & 16d R.S. nails may be used to replace 10d nails where specified at a 2:3 ratio.
- Unless noted otherwise all nails shall be evenly distributed over the connection area, in an orderly staggered pattern, and shall be driven into the center of the narrow face of 2x members when applicable. Edge distances, end distances and spacing for nails shall be sufficient to prevent splitting of the wood. Nails that do not make a solid connection shall be compensated for by adding extra nails that meet the required specs.
- All nails used in pre-treated lumber must be hot-dipped galvanized, stainless steel or tested for that purpose.
- All light-gauge metal connectors shall be fastened per manufacturer's specs.
- Fasteners called out on the drawings shall be as follows:
 - STRUCTURAL-XS - 1/4" x 1 1/2" GRK RS5 or equal
 - STRUCTURAL-S - 3/8" x 2 1/2" GRK RS5 or equal
 - STRUCTURAL-M - 3/8" x 4" GRK RS5 or equal
 - STRUCTURAL-L - 3/8" x 4" GRK RS5 or equal
 - PURLIN SCREW - 3/8" x 6" FASTENMASTER HEADLOK or equal
 - I-BEAM SCREW - 1/4" x 20 x 2 1/2" IMPAX WOOD TO METAL SELF-DRILLER or equal
 - CONCRETE SCREW - 1/4" x 3 1/2" TAPCON or equal

1. Roof material: Pre-finished galvanized or galvalume panels, colors as selected by owner. Panels shall be min. 29 gauge.
2. Fasteners: Stainless steel capped #9 carbon steel screw with an integral washer, EPDM seal & finish to match sheet metal color.
3. Install fasteners in pattern shown in drawings.
4. Gutters and down spouts shall be 29 gauge, pre-finished, color as selected by owner.
5. Metal roofing & siding diaphragm strength shall be per F&B Buildings Inc. proprietary specs.

1. Drywall installation must take into consideration the fact that there will be unavoidable truss deflections. Proper usage of deflection clips and fastener patterns must be utilized to reduce cracking potential.
2. Interior finishes shall have flame spread and smoke developed indexes that are less than or equal to what the governing building code allows.

1. Ceiling insulation shall meet or exceed R-values shown on drawings. All indicated spaces shall be completely filled to avoid any gaps or voids.
2. Place viscous vapor retarder on warm side of insulation and secure in place. Seal joints and holes around penetrations with tape.
3. Below-grade insulation shall be rigid foam insulation and shall meet the requirements of the Energy Code Compliance Report, if applicable. See detail on sheet GSO.
4. Insulation materials must meet flame spread and smoke development ratings of the applicable codes.
5. Insulation shall be compliant with all provisions of the applicable code and Energy Compliance Reports if applicable. Vapor retarders shall be placed on warm side of insulation and have all penetrations properly sealed.
6. Building interiors shall be separated from foam plastic insulation with approved thermal barriers in accordance with the applicable codes.

1. General Contractor shall comply with the current National Fire Protection Association regulations as set forth by local fire marshal.
2. Fire extinguishers shall be provided according to the requirements of the governing authorities.
3. Finished buildings shall comply with the adopted accessibility code.
4. Fire-resistant rated walls, fire blocking, and draftstops shall not be compromised, lessening their intended usefulness in the structure.

1. Exit doors shall be operable from the inside without the use of a key or special knowledge or effort.
2. Door hardware shall be capable of operation with the use of one (1) hand and shall not require tight pinching, tight grasping or twisting of the wrist to operate. Thumb turn devices are prohibited; lever or paddle deadbolt releases are acceptable. Door threshold shall not exceed one-half inch (1/2") in height, thresholds exceeding one-quarter inch (1/4") in height shall have a 1:2 bevel. Door closures shall meet opening force and sweep period requirements.
3. Exterior doors to have ADA-compliant hardware for exiting requirements.
4. Handicap entrance shall have thresholds that meet the requirements of the appropriate accessibility code.
5. Minimum 48" x 46" landing required on both sides of egress doors.

[illegible]

Rochelle Car Wash


450 Coronado Dr.
Rochelle, IL 61068

SHEET TITLE:
TITLE SHEET




fbibuildings.com • (800) 552-2981


DRAWN (reviewed) BY : Jake P. (Bill B.)	
MTD BY :	XX
ENG. BY :	Alan S.
PSC :	Seth S.
SHEET :	
001	
FBI PROJECT # :	20-3154-00

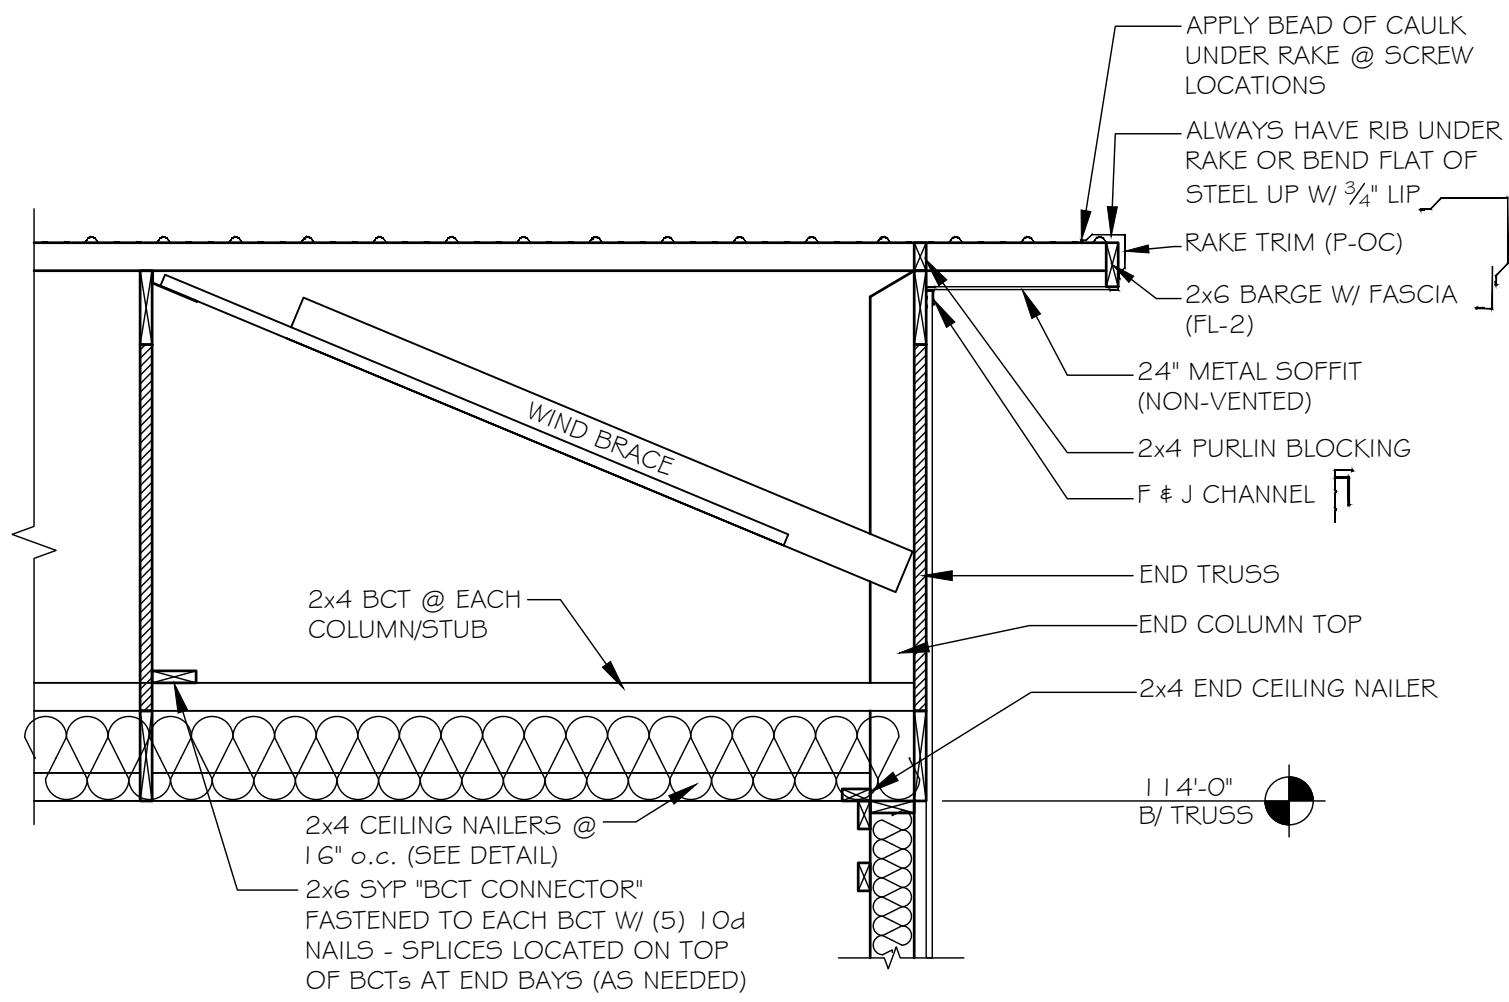


2 GABLE END SECTION
SCALE: 1/8" = 1'-0"

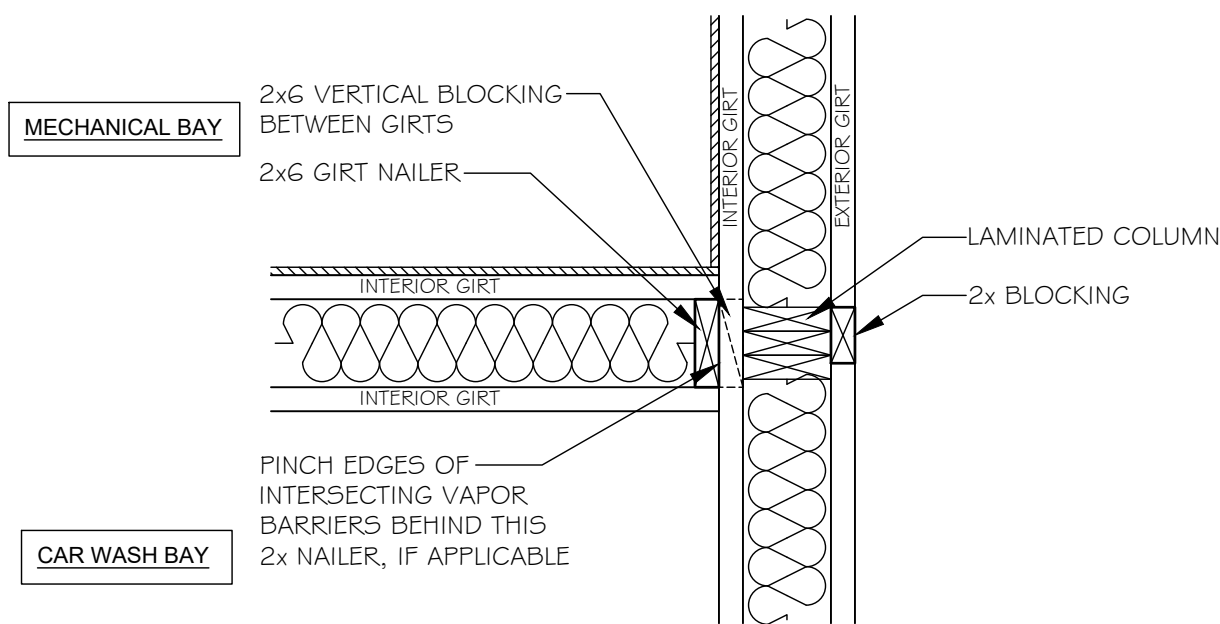

A PARTITION FRAMING DETAIL (TYP.)
SCALE: 1" = 1'-0"

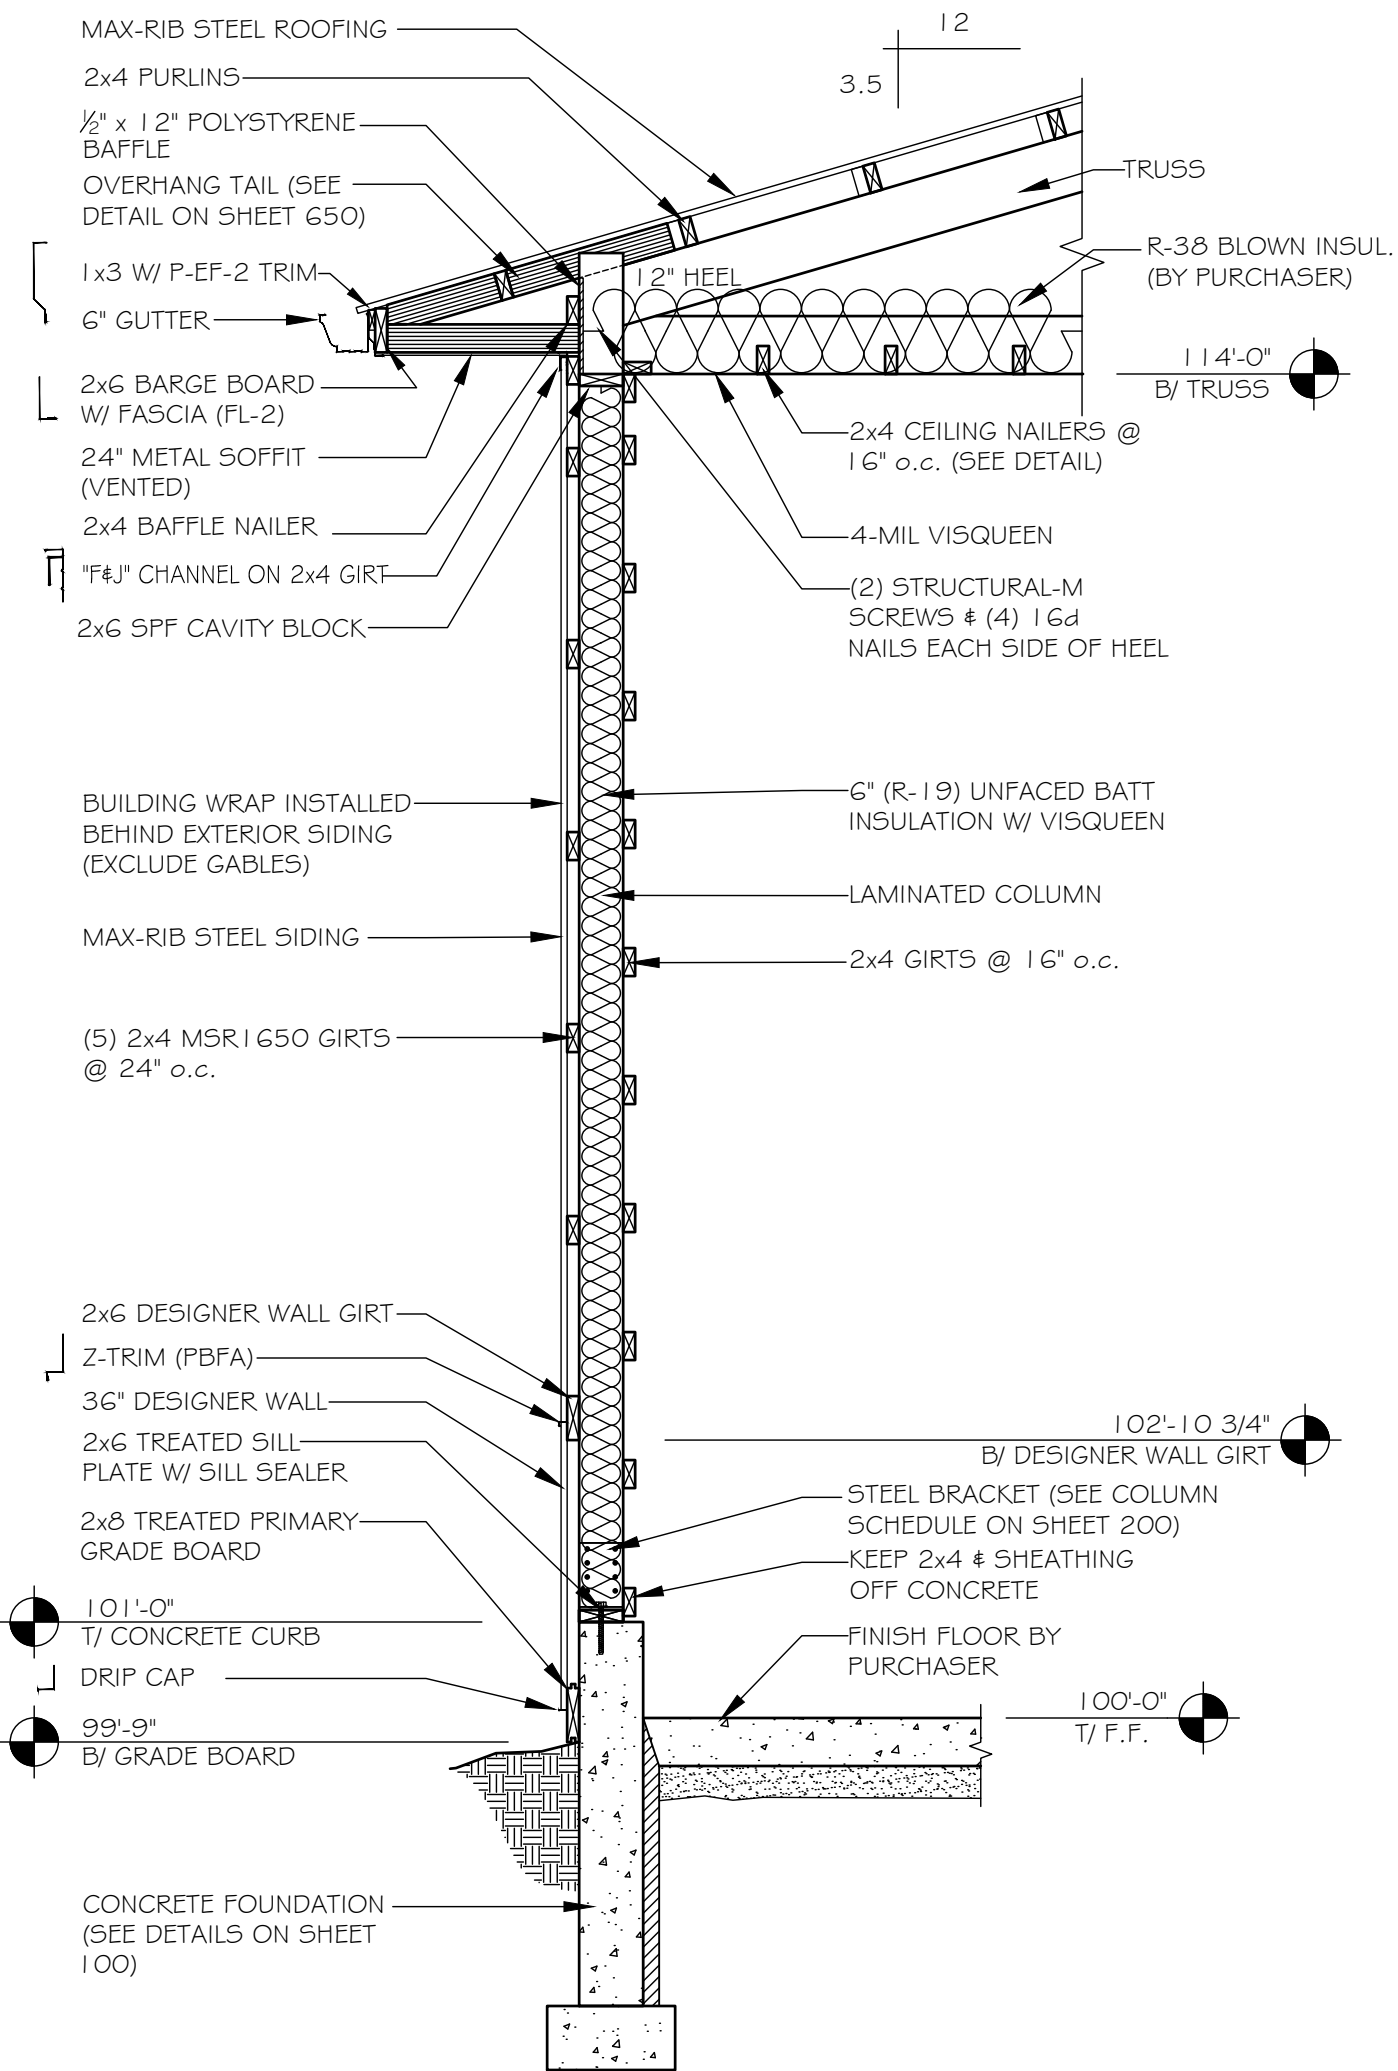


1 WALL SECTION
SCALE: 1/8" = 1'-0"

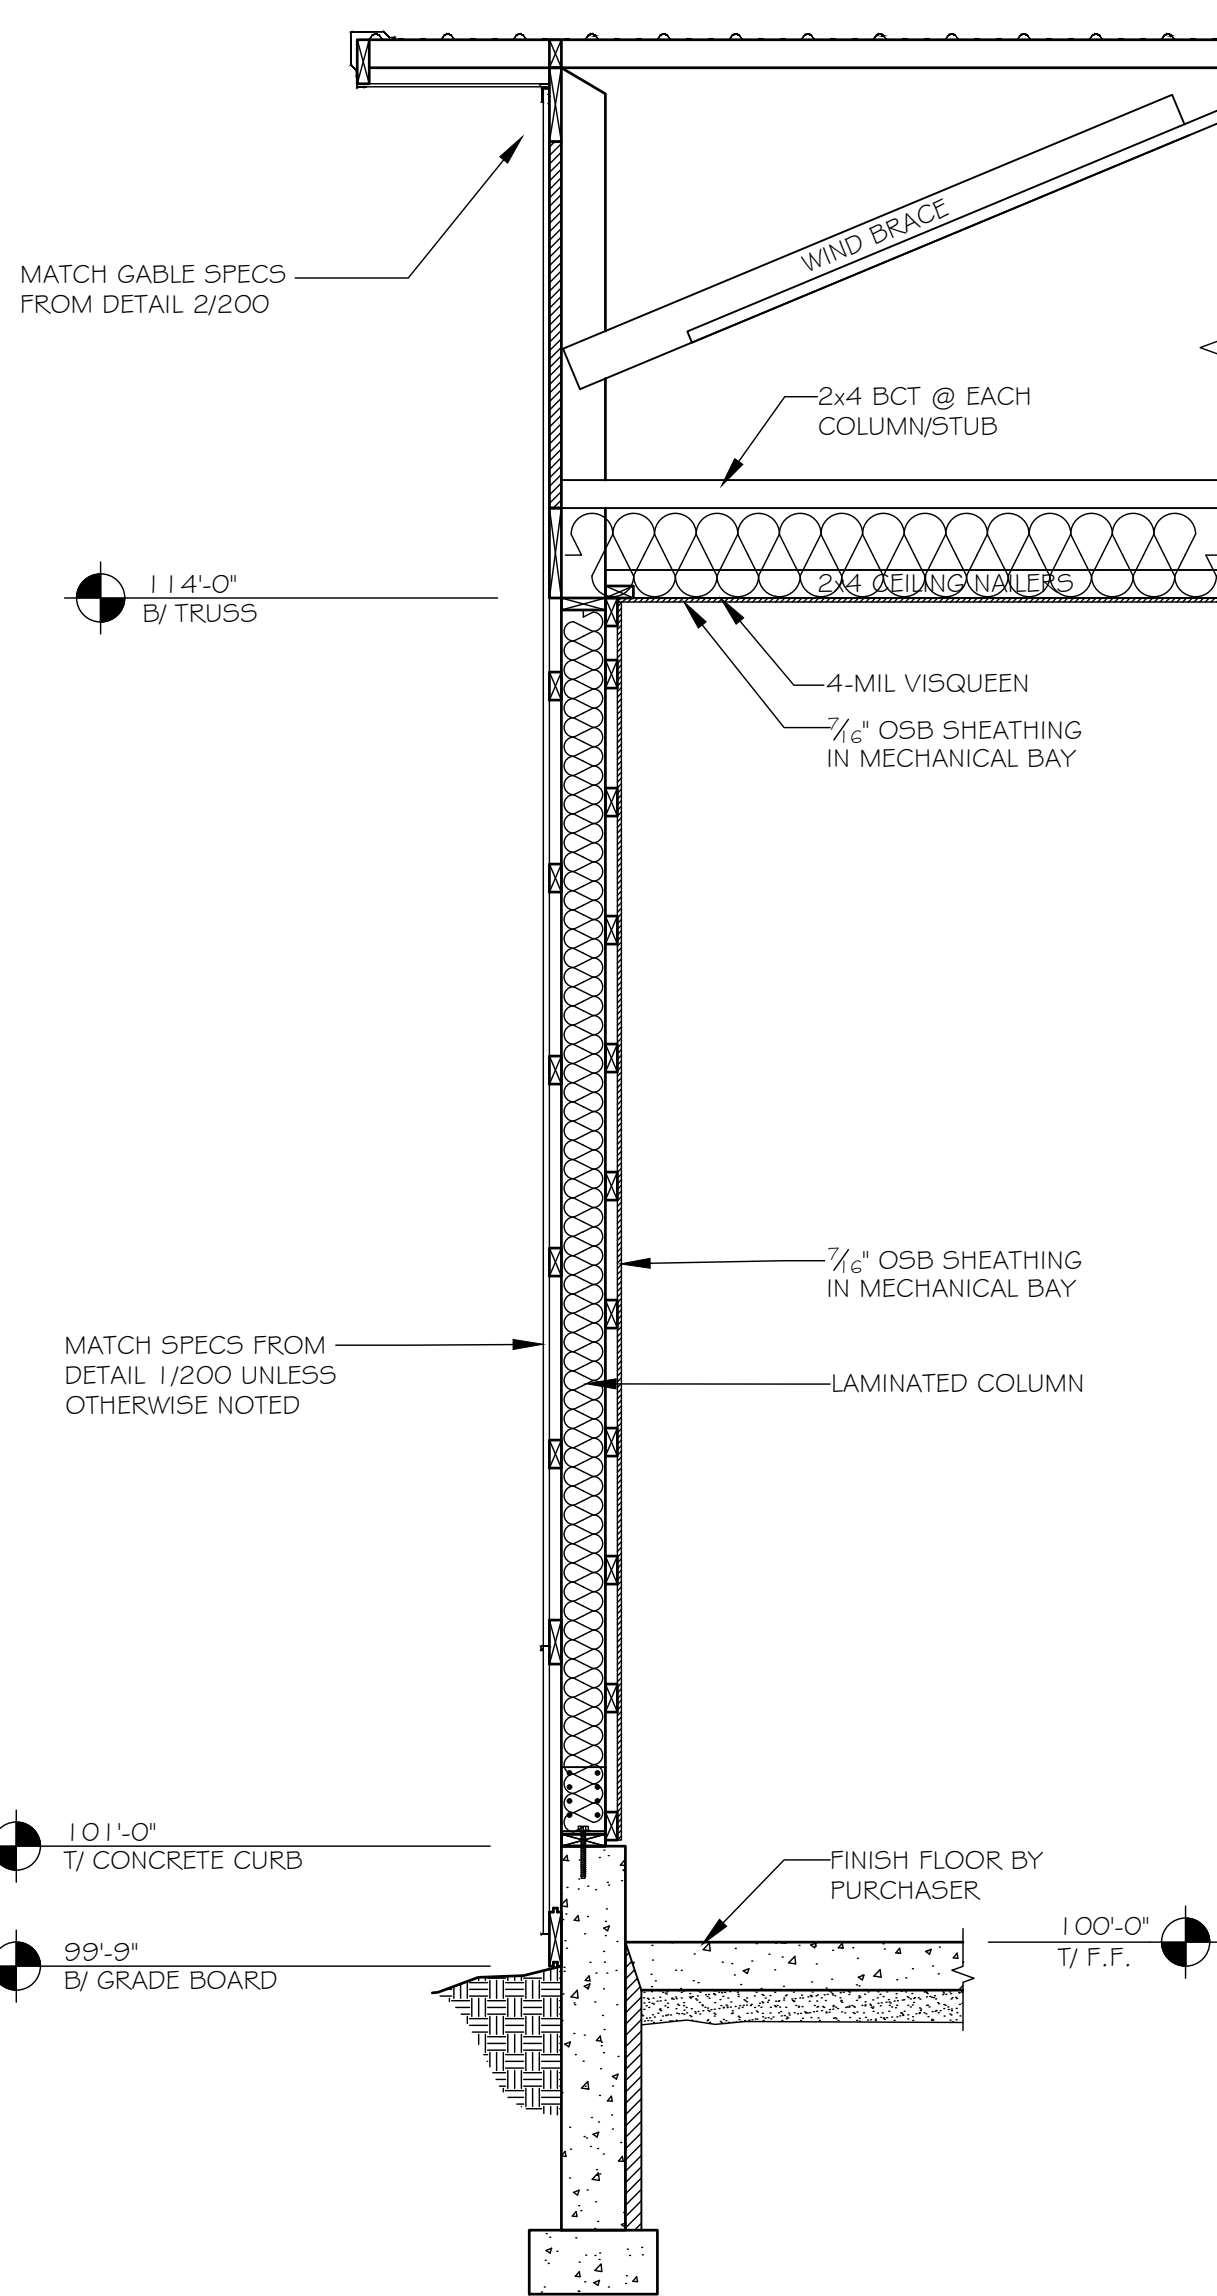

3 WALL SECTION
SCALE: 1/8" = 1'-0"

PRE-DRILLED PURLIN LABELS → BLUE → UNPAINTED → UNPAINTED → UNPAINTED → BLUE →
PRE-DRILLED BCT LABELS → RED → UNPAINTED → UNPAINTED → UNPAINTED → RED →

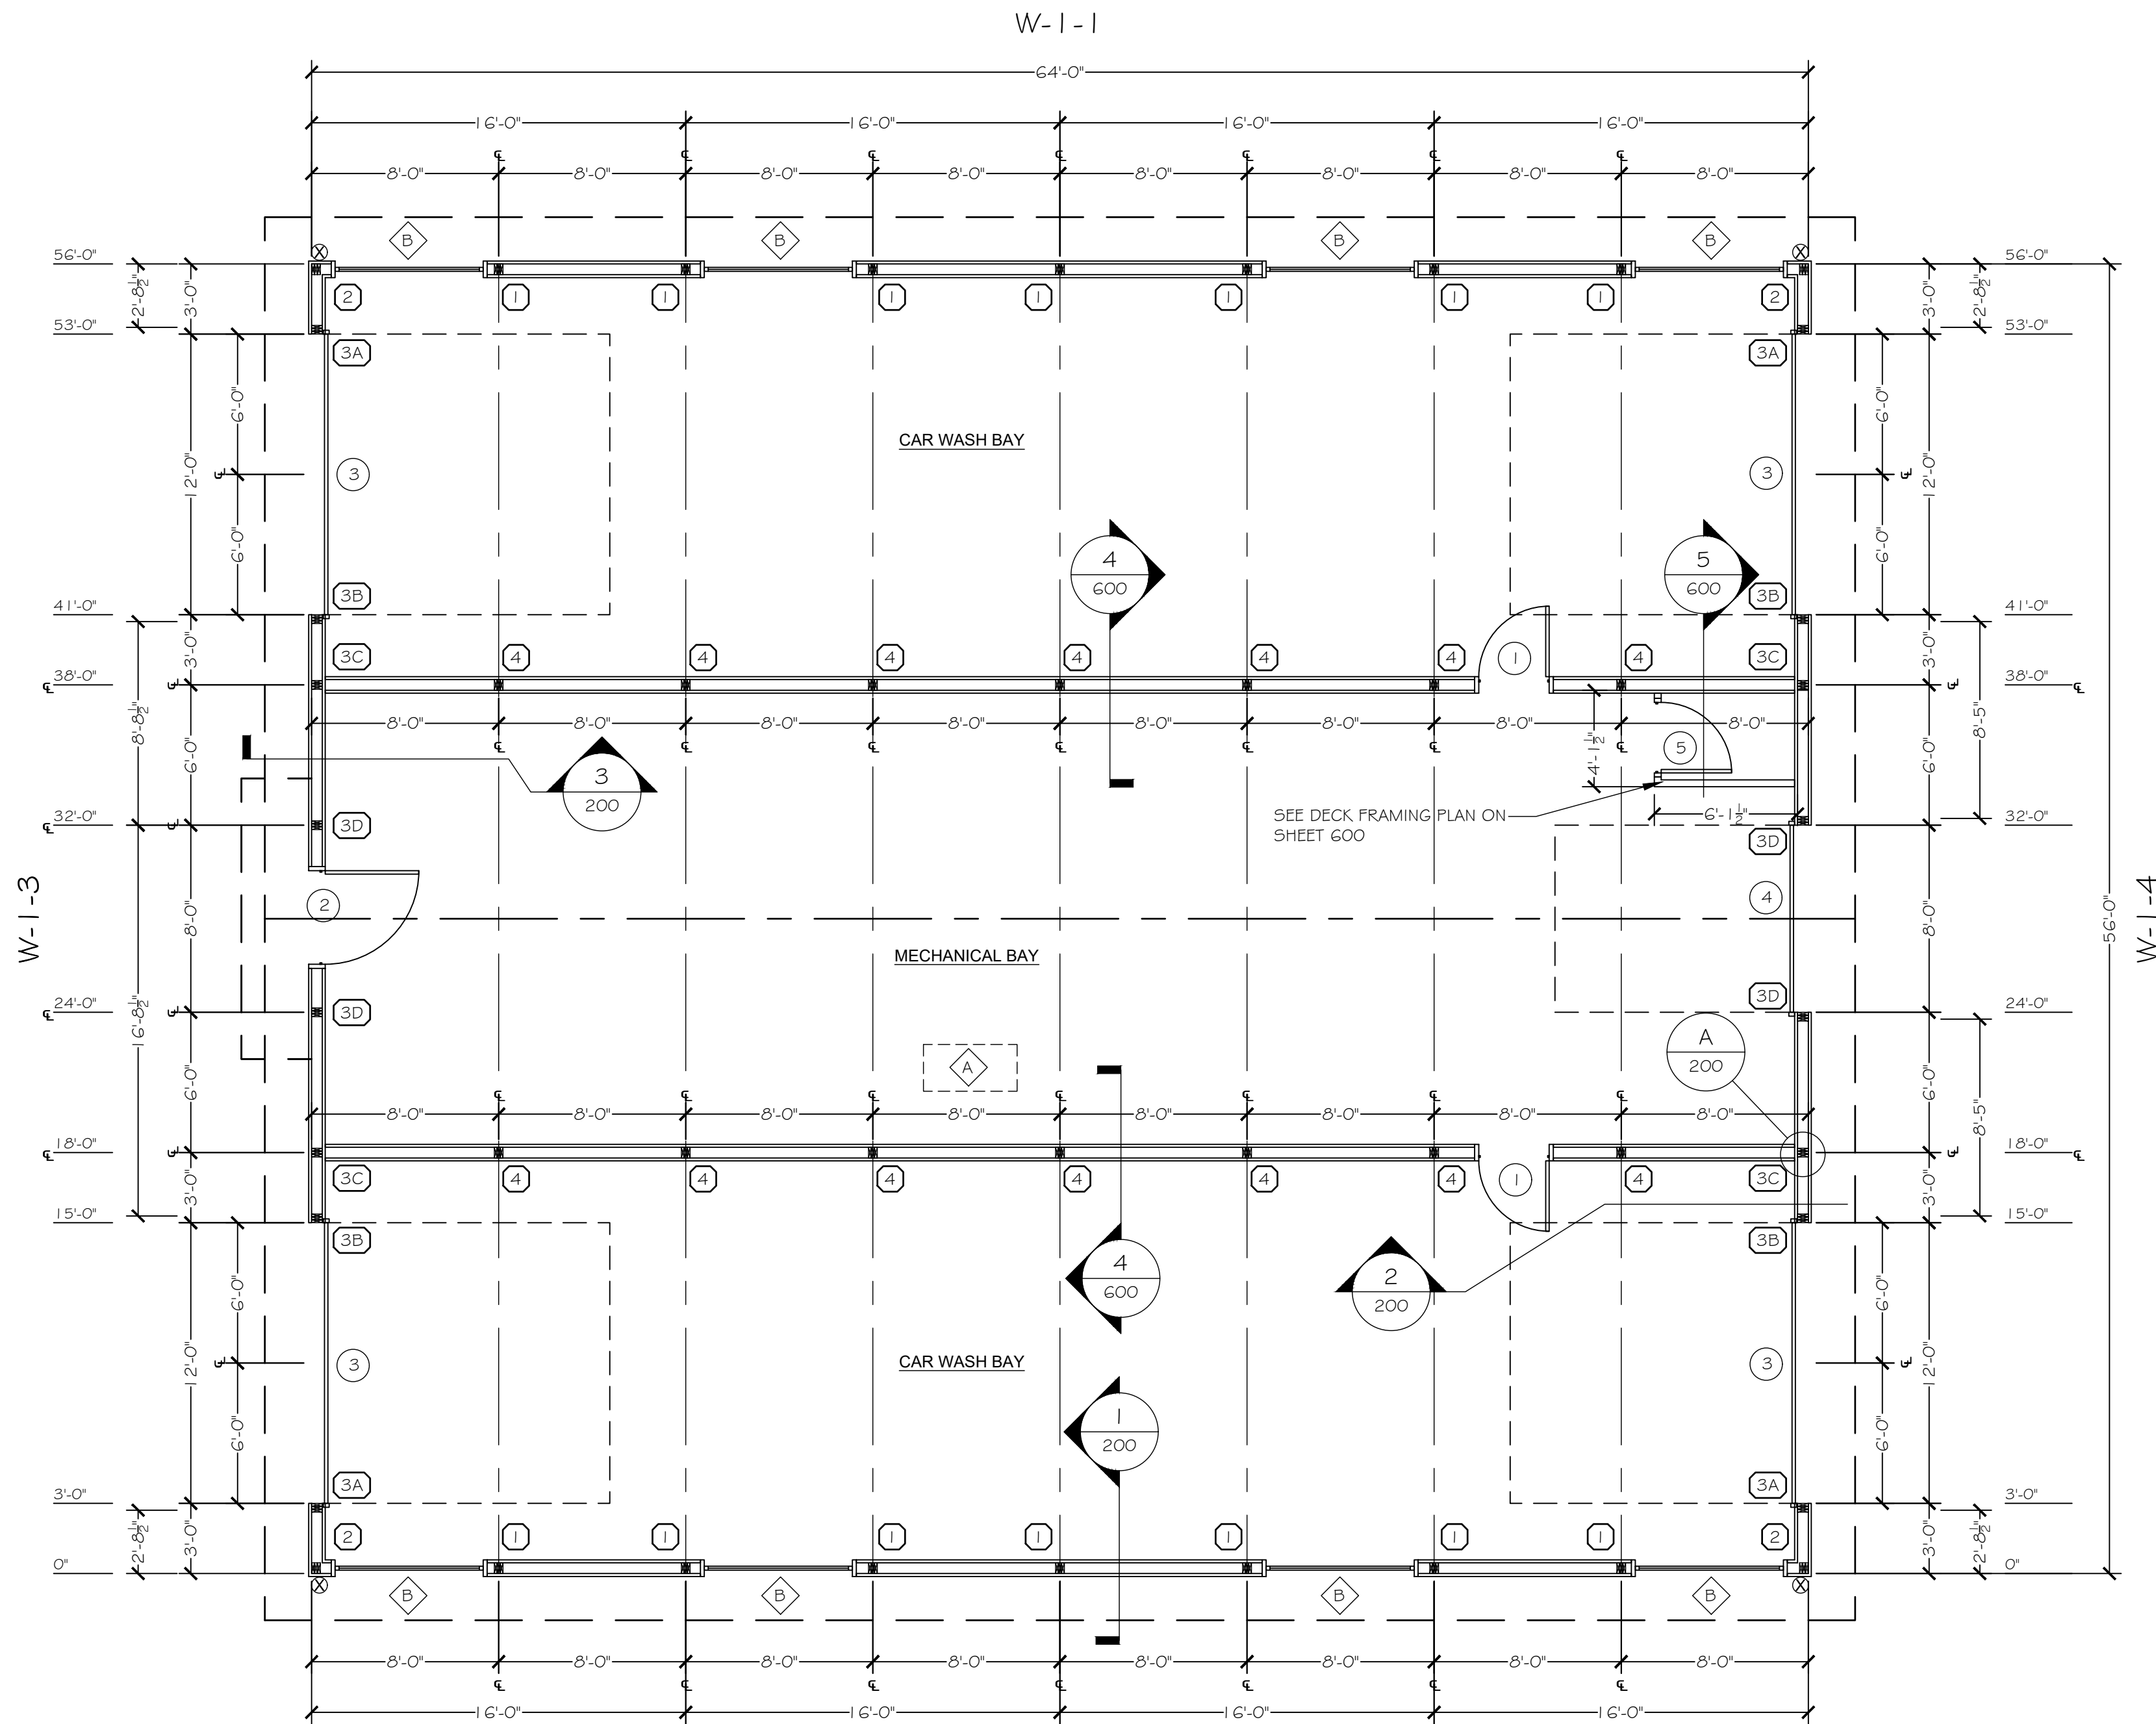

FLOOR PLAN
SCALE: 3/16" = 1'-0"

DIAGONAL: (56'-0" x 64'-0") = 85'-0 1/2"
⊗ = 4" x 3" DOWNSPOUT LOCATION

COLUMN TAG KEY (CONV LIFT):
I COLUMN
IB COLUMN ENDFILL

COLUMN STUB SCHEDULE

FULL COLUMNS OR STUBS							
LABEL	STUB / COL. SIZE	LENGTH	UPLIFT ANCHORS	UPLIFT ANCHOR FASTENERS	COMMENTS	BRACKET TYPE	STUB / COL. DEPTH
1	3-PLY 2x6	14'-0"	(2) 1/2" Ø x 6" TITEN	(8) STRUCTURAL-M SCREWS	FULL SIDE COLUMN	UNIV.	N/A
2	3-PLY 2x6	14'-0"	(2) 1/2" Ø x 6" TITEN	(8) STRUCTURAL-M SCREWS	FULL CORNER COLUMN	UNIV.	N/A
3	3-PLY 2x6	14'-0"	(2) 1/2" Ø x 6" TITEN	(8) STRUCTURAL-M SCREWS	FULL END COLUMN	UNIV.	N/A
4	3-PLY 2x6	14'-0"	(2) 1/2" Ø x 6" TITEN	(8) STRUCTURAL-M SCREWS	INTERIOR BEARING COLUMN	UNIV.	N/A

OPENINGS SCHEDULE

LABEL	TYPE	MFR/MODEL	SIZE	ROUGHOUT	ACCESSORIES	DETAIL LOCATION / COMMENTS
1	WALKDOOR	AJ #7100 SERIES	3068	40 5/16' x 81"	SOLID PANEL & LEVER LOCKSET	FB: TO FRAME OUT & INSTALL, SEE FRAME OUT DETAIL ON SHEET 650
2	ALUM WALKDOOR	BY PURCHASER	4070	53" x 86 1/2"	PURCHASER TO SUPPLY & INSTALL CODE COMPLIANT HARDWARE	FB: TO FRAME OUT & INSTALL, PURCHASER TO SUPPLY
3	OVERHEAD	BY PURCHASER	12' x 12'	12'-0" x 12'-0"		FB: TO FRAME OUT, PURCHASER TO SUPPLY & INSTALL, SEE DOOR #3 DETAIL ON SHEET 600
4	OVERHEAD	BY PURCHASER	8' x 10'	8'-0" x 10'-0"		FB: TO FRAME OUT, PURCHASER TO SUPPLY & INSTALL, SEE DOOR #4 DETAIL ON SHEET 600
5	WALKDOOR	BY PURCHASER	3068	VERIFY ON SITE	PURCHASER TO SUPPLY & INSTALL CODE COMPLIANT HARDWARE	FB: TO FRAME OUT, PURCHASER TO SUPPLY & INSTALL
A	ATTIC ACCESS	FB:	24' x 48'	24 1/8' x 48 1/8'		VERIFY LOCATION W/ PURCHASER, SEE DETAIL ON SHEET 300
B	ALUM WINDOW	BY PURCHASER	6476	6'-4" x 7'-6"	BY PURCHASER	FB: TO FRAME OUT & INSTALL, PURCHASER TO SUPPLY

END FILL SCHEDULE

LABEL	COLOR / LENGTH
A	RED
B	GREEN
C	YELLOW
D	ORANGE

MISCELLANEOUS PRE-CUT SCHEDULE

LENGTH	COLOR	COMMENTS
+	RED	+
+	GREEN	+
+	YELLOW	+
+	ORANGE	+

PRE-CUT GIRT SCHEDULE

LENGTH (-1/16")	COLOR
16'-8 1/2"	RED
16'-0"	GREEN
8'-8 1/2"	YELLOW
8'-5"	ORANGE
2'-8 1/2"	PURPLE

[illegible]

Rochelle Car Wash

450 Coronado Dr.
Rochelle, IL 61068

SHEET TITLE:
BUILDING ELEVATIONS

fbibuildings.com • (800) 552-2981

DRAWN (reviewed) BY : Jake P. (Bill B.)	
MTD BY :	XX
ENG. BY :	Alan S.
PSC :	Señ S.
SHEET :	
400	
FBI PROJECT # :	20-3154-00

