


1 FRONT ELEVATION
1/8"=1'-0"



2 RIGHT SIDE ELEVATION
1/8"=1'-0"


4 LEFT SIDE ELEVATION
1/8"=1'-0"

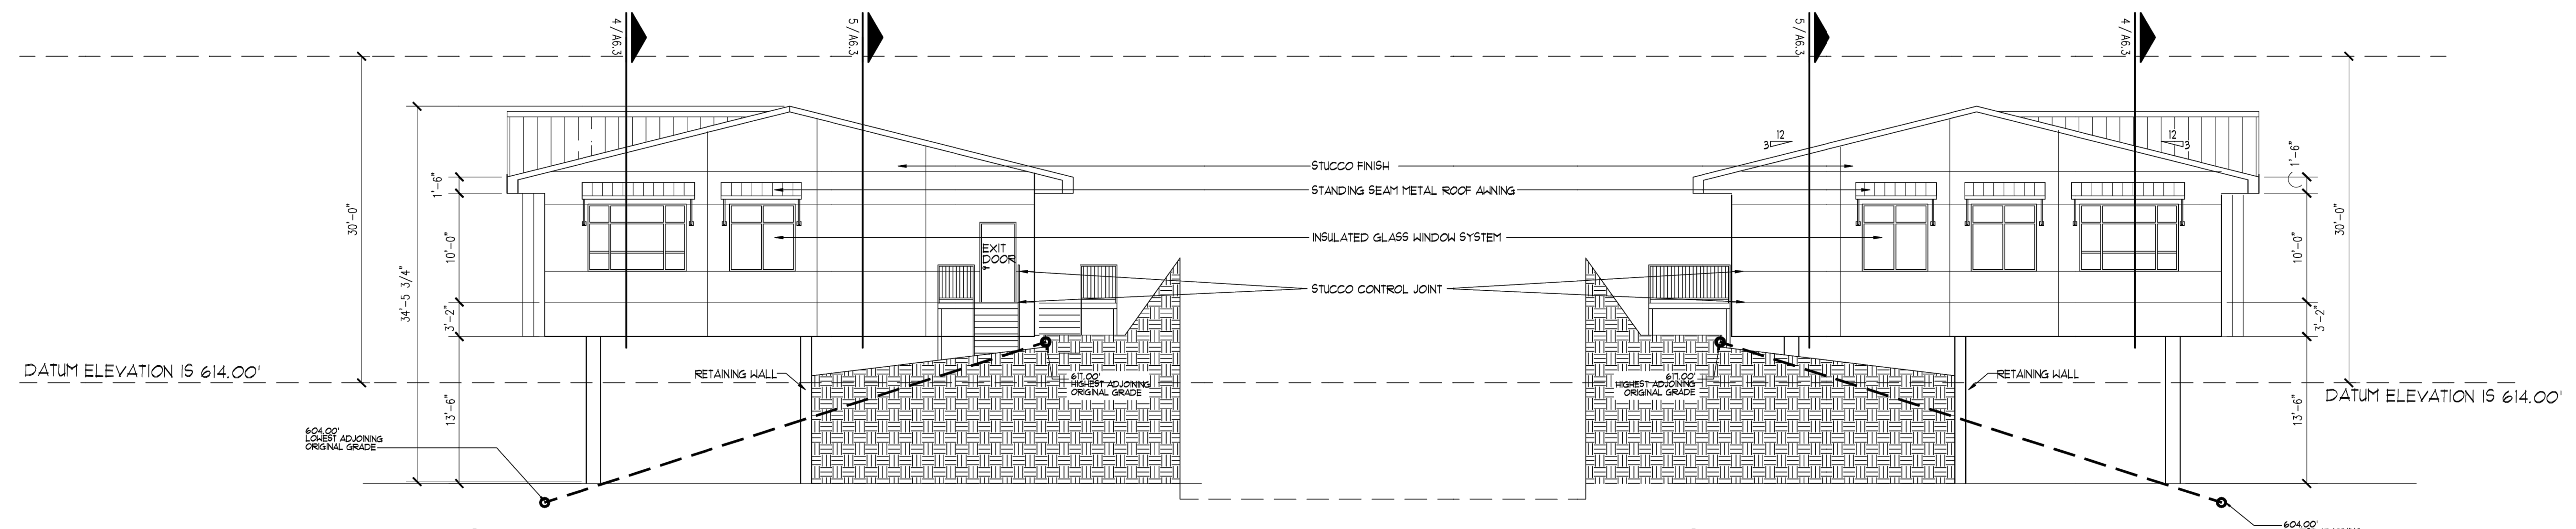


3 REAR ELEVATION
1/8"=1'-0"

THIS ARCHITECTURAL DRAWING IS THE PROPERTY OF EWER & ASSOCIATES, INC. AND SHALL REMAIN THE PROPERTY OF EWER & ASSOCIATES, INC. ANY REPRODUCTION OR TRANSMISSION OF THIS DRAWING WITHOUT THE WRITTEN PERMISSION FROM EWER & ASSOCIATES, INC. IS PROHIBITED.

Ewer & Associates
205 BARRACUDA ST.
BAYLOR VISTA TX, 77563
(512) 923-2875

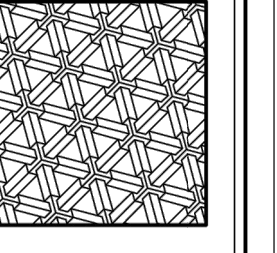

ROLLINGWOOD OFFICE
3012 BEE CAVES ROAD
AUSTIN TX, 78746

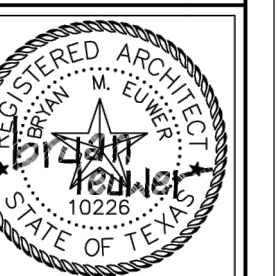

DATE ISSUED
1/31/2019

REVISIONS		
NO.	DATE	BY

DRAWN BY CHECKED


FILE NAME

SHEET NO.

A4.1

EXTERIOR ELEVATIONS


30' HEIGHT ABOVE DATUM ELEVATION

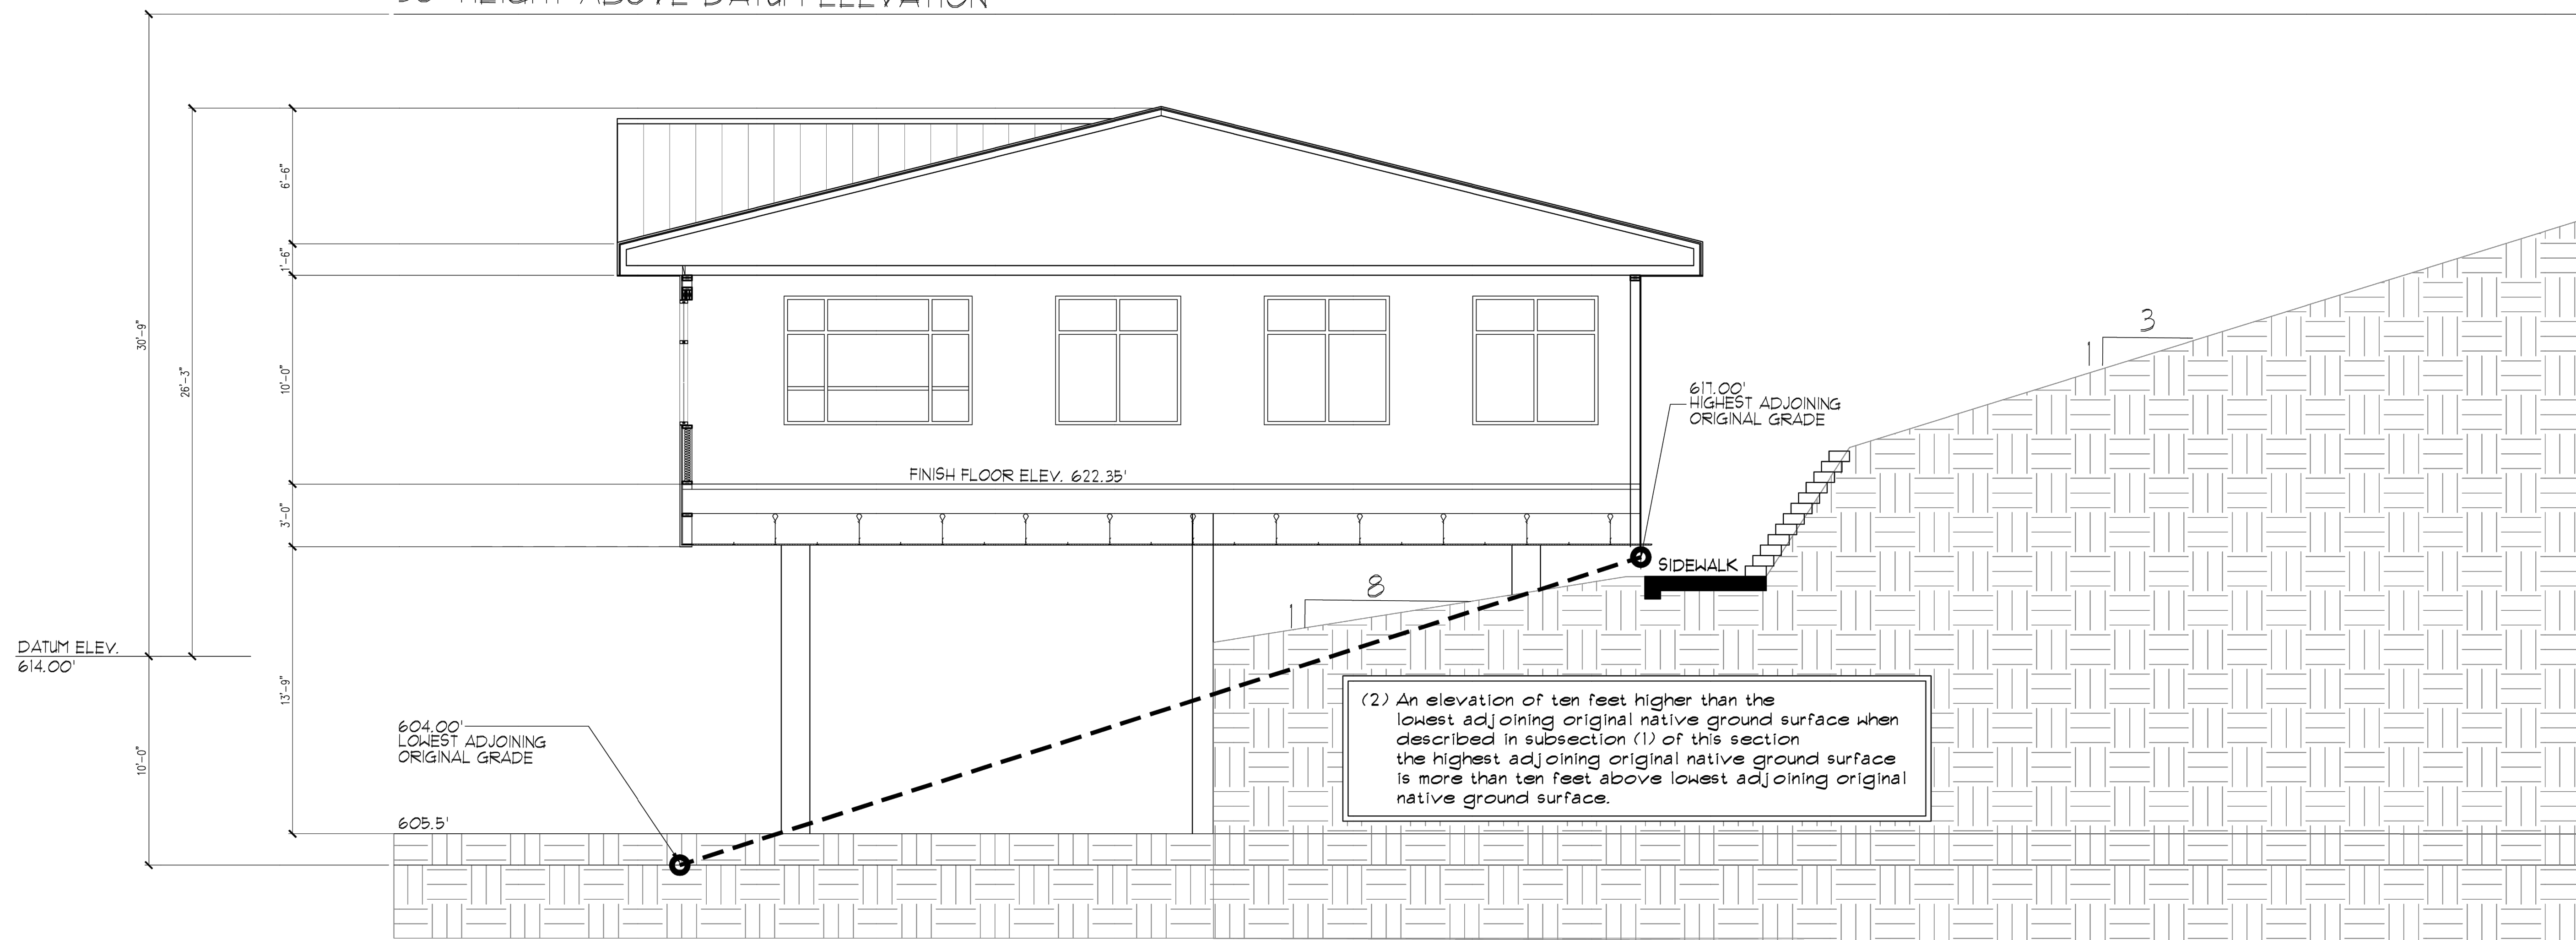


1 DATUM ELEVATION USING OPTION 2
1/4"=1'-0"

OWNER & ASSOCIATED ARCHITECTS
15 COMMON LAW COPYRIGHT AND OTHER
RIGHTS RESERVED. THIS DRAWING IS THE
PROPERTY OF ELLERRE ARCHITECTS AND
ASSOCIATES. IT IS TO BE USED ONLY FOR
THE PROJECT AND SITE SPECIFICALLY
IDENTIFIED HEREON. ANY REUSE OR
REPRODUCTION OF THIS DRAWING FOR
ANY OTHER PROJECT WITHOUT THE
WRITTEN PERMISSION FROM ELLERRE &
ASSOCIATES IS PROHIBITED.

**Ellerre
& Associates**
205 BARRACUDA ST
AUSTIN, TX 78763
(512) 823-8978

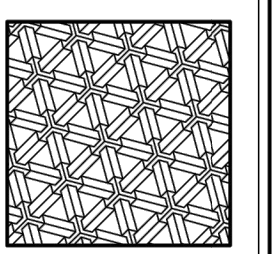

ROLLINGWOOD OFFICE
3012 BEE CAVES ROAD
AUSTIN TX. 78746

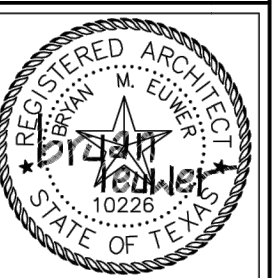

DATE ISSUED
1/31/2019

REVISIONS		
NO.	DATE	BY

DRAWN BY CHECKED

FILE NAME

SHEET NO.

A5.1

BUILDING SECTIONS

TREATED WOOD BLOCKING AS REQUIRED
 5/8" EXTERIOR GRADE OSB
 ON INSIDE OF PARAPET WALL

MECHANICALLY ATTACHED TPO ROOF
 60 MIL MINIMUM
 5/8" PLYWOOD DECKING

R-30 BATT INSULATION
 ROOF TRUSS REFER TO STRUCTURAL
 R-19 BATT INSULATION

METAL GUTTER AND DOWNSPOUT

9'-0" 1/4"

10'-0"

ALUMINUM WINDOW SYSTEM

R-19 BATT INSULATION

ALLEN BLOCK
 RETAINING WALL

6'-0"

14'-0" 1/4"

5/8" EXTERIOR SHEATHING WITH WATERPROOF
 BUILDERS WRAP

CONCRETE FLOOR
 REFER TO STRUCTURAL

TIE DOWNSPOUTS INTO 12" PVC PIPE
 DAYLIGHT AT SIDE OF BUILDING

3'-0"

R-19 CLOSED CELL SPRAY INSULATION

2x2 CEILING GRID WITH EXTERIOR GRADE
 CEILING TILES


SIDEWALK

3'-2"


6 WALL SECTION
 1/2"=1'-0"

THIS DOCUMENT IS THE PROPERTY OF EUBER & ASSOCIATES. IT IS TO BE USED ONLY FOR THE PROJECT AND SITE SPECIFICALLY IDENTIFIED HEREIN. ANY REUSE, REPRODUCTION, OR TRANSMISSION OF THIS DOCUMENT WITHOUT THE WRITTEN PERMISSION OF EUBER & ASSOCIATES IS PROHIBITED.

Euber & Associates
 205 BARACUDA ST.
 BAYOU VISTA, TX. 77563
 (512) 923-2975

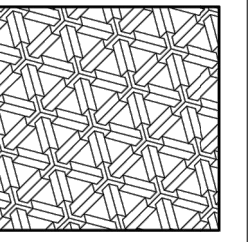

ROLLINGWOOD OFFICE
 3012 BEE CAVES ROAD
 AUSTIN TX. 78746

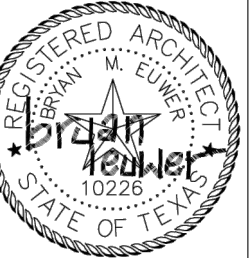

DATE ISSUED
 1/31/2019

REVISIONS			
NO.	DATE	BY	
1	2/12/2018		

DRAWN BY [CHECKED]

FILE NAME

SHEET NO.

A6.4

WALL SECTIONS