
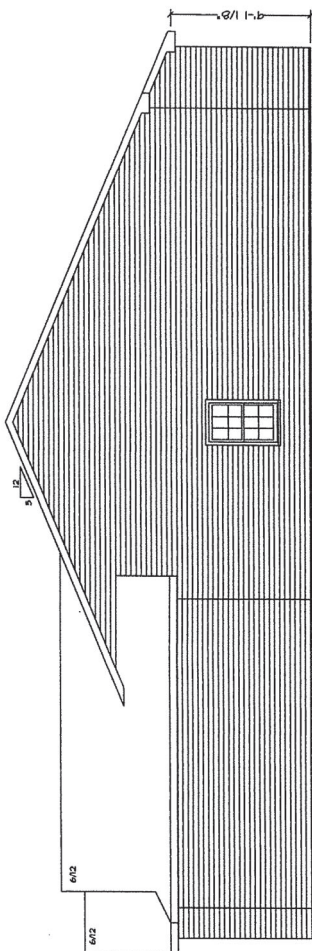


DATE	1-13-25
DRAWN BY	KCB-TJ
SCALE	1/8"=1'-0"
DRAWING FILE NO.	
SALESMAN	
NAME OF BUILDING	DOUBLE FRONT LOAD
CUSTOMER'S NAME	
PAGE NO.	1
DRAWING OF ELEVATIONS	SQUARE FEET


FRONT ELEVATION
SCALE 1/8"=1'-0"

REAR ELEVATION
SCALE 1/8"=1'-0"

DRAWN BY KCB-TJ	SCALE 1/8"=1'-0"	DRAWING FILE NO.	DATE 1-13-25
NAME OF BUILDING DOUBLE FRONT LOAD	DRAWING OF ELEVATIONS	CUSTOMERS NAME	PAGE NO. 2
SALESMAN	NAME OF BUILDING DOUBLE FRONT LOAD	DRAWING OF ELEVATIONS	SALESMAN
SALESMAN	NAME OF BUILDING DOUBLE FRONT LOAD	DRAWING OF ELEVATIONS	SALESMAN
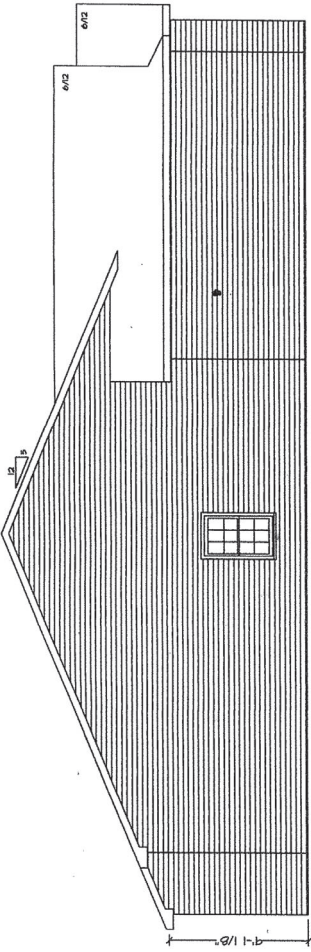

DRAWN BY	KCB-TJ	SCALE	1/8"=1'-0"	DRAWING FILE NO.		SALESMAN		CUSTOMER'S NAME		PAGE NO.	4
DATE	1-13-25					NAME OF BUILDING	DOUBLE FRONT LOAD	DRAWING OF	FLOOR PLAN	SQUARE FEET	

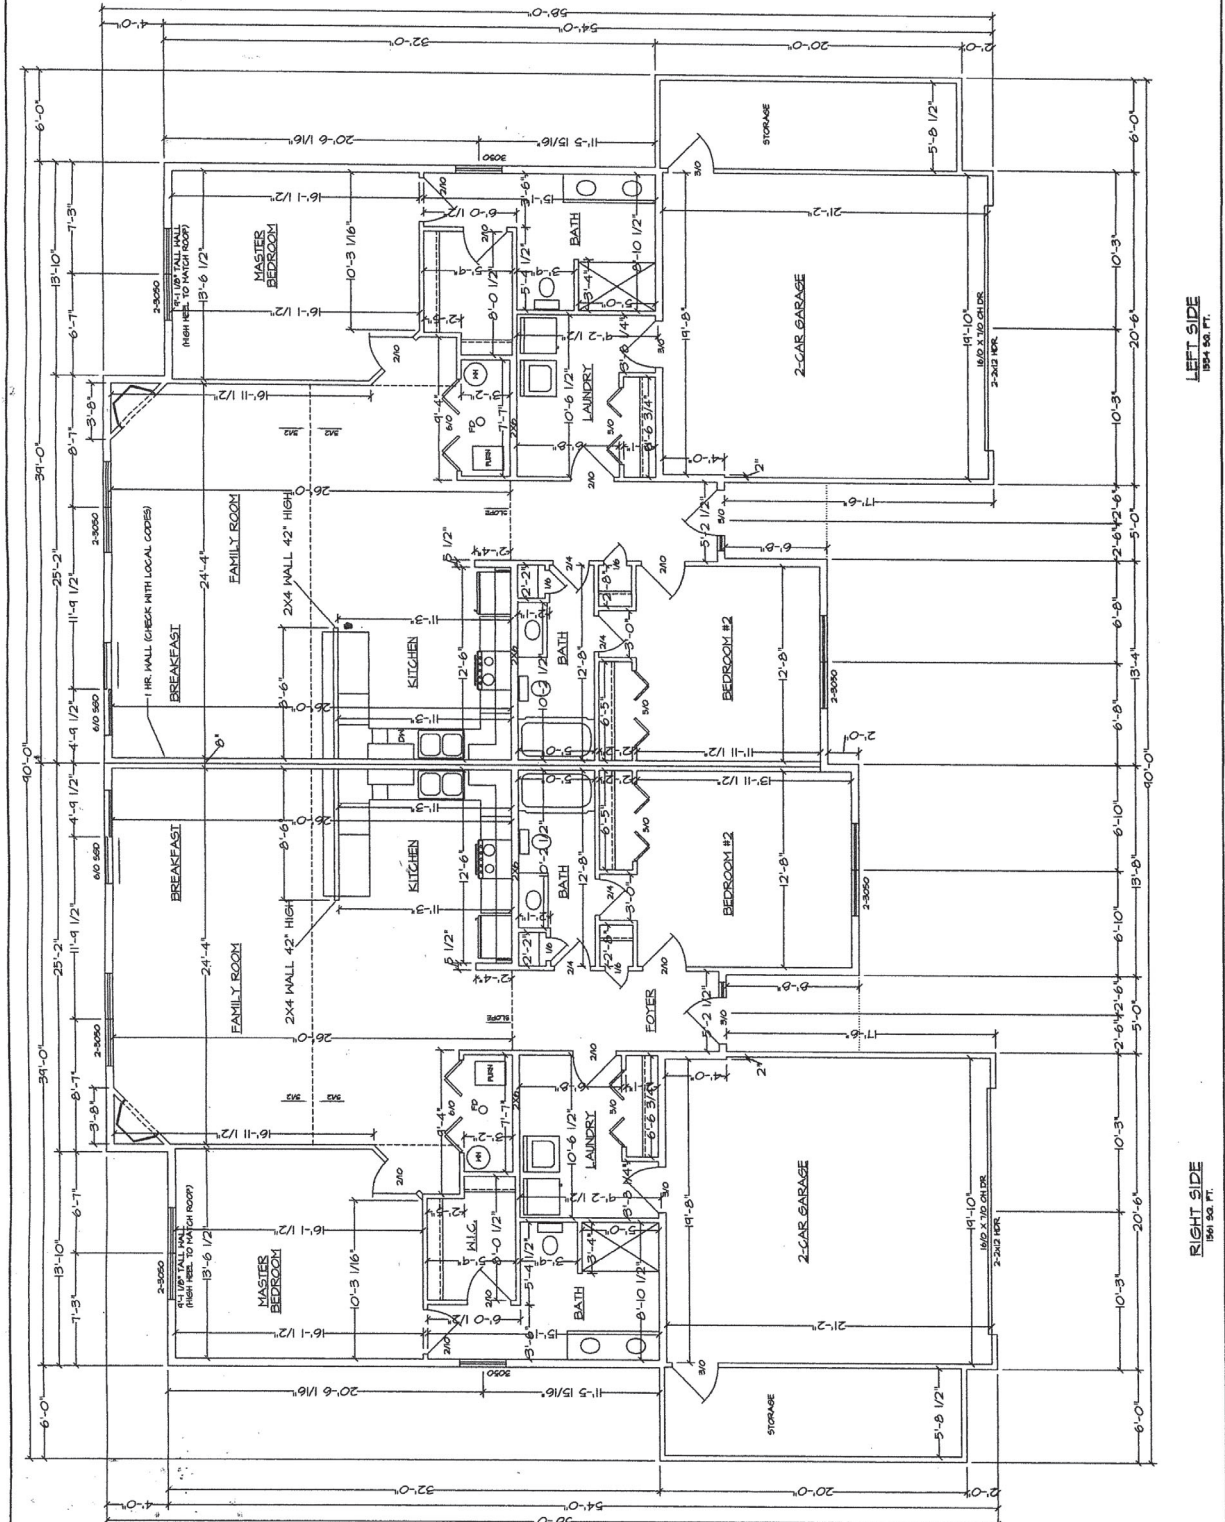

NOTES

1. ALL EXTERIOR DIMENSIONS ARE TO FACE OF SHEATHING (6" WALLS SHOWN ON PLAN)
2. ALL EXTERIOR HOUSE WALLS TO BE 2x6 SFP CONSTRUCTION WITH STUDS 16" O.C. (UNLESS NOTED)
3. ALL INTERIOR HOUSE WALLS TO BE 2x4 SFP CONSTRUCTION WITH STUDS 16" O.C. (UNLESS NOTED)
4. ALL EXTERIOR GARAGE WALLS TO BE 2x4 SFP CONSTRUCTION WITH STUDS 16" O.C.
5. ALL WALL HEIGHTS TO BE 9'-1 1/2" HIGH UNLESS OTHERWISE NOTED
6. ALL EXTERIOR OPENINGS TO HAVE 2-2x10 #1 KD SYP HEADER W/2x4 PLATE UNLESS OTHERWISE NOTED
7. ALL GIRDER TRUSSES TO HAVE SOLID BLOCKING TO FOUNDATION AT EACH BEARING LOCATION

