




ISO Property View
 Scale: 1" = 10'

10774 Main St Roscoe, IL 61073

REVISIONS		
	03/11/26	Rev o
1	---/---/---	...
2	---/---/---	...
3	---/---/---	...
4	---/---/---	...
5	---/---/---	...

4
 A

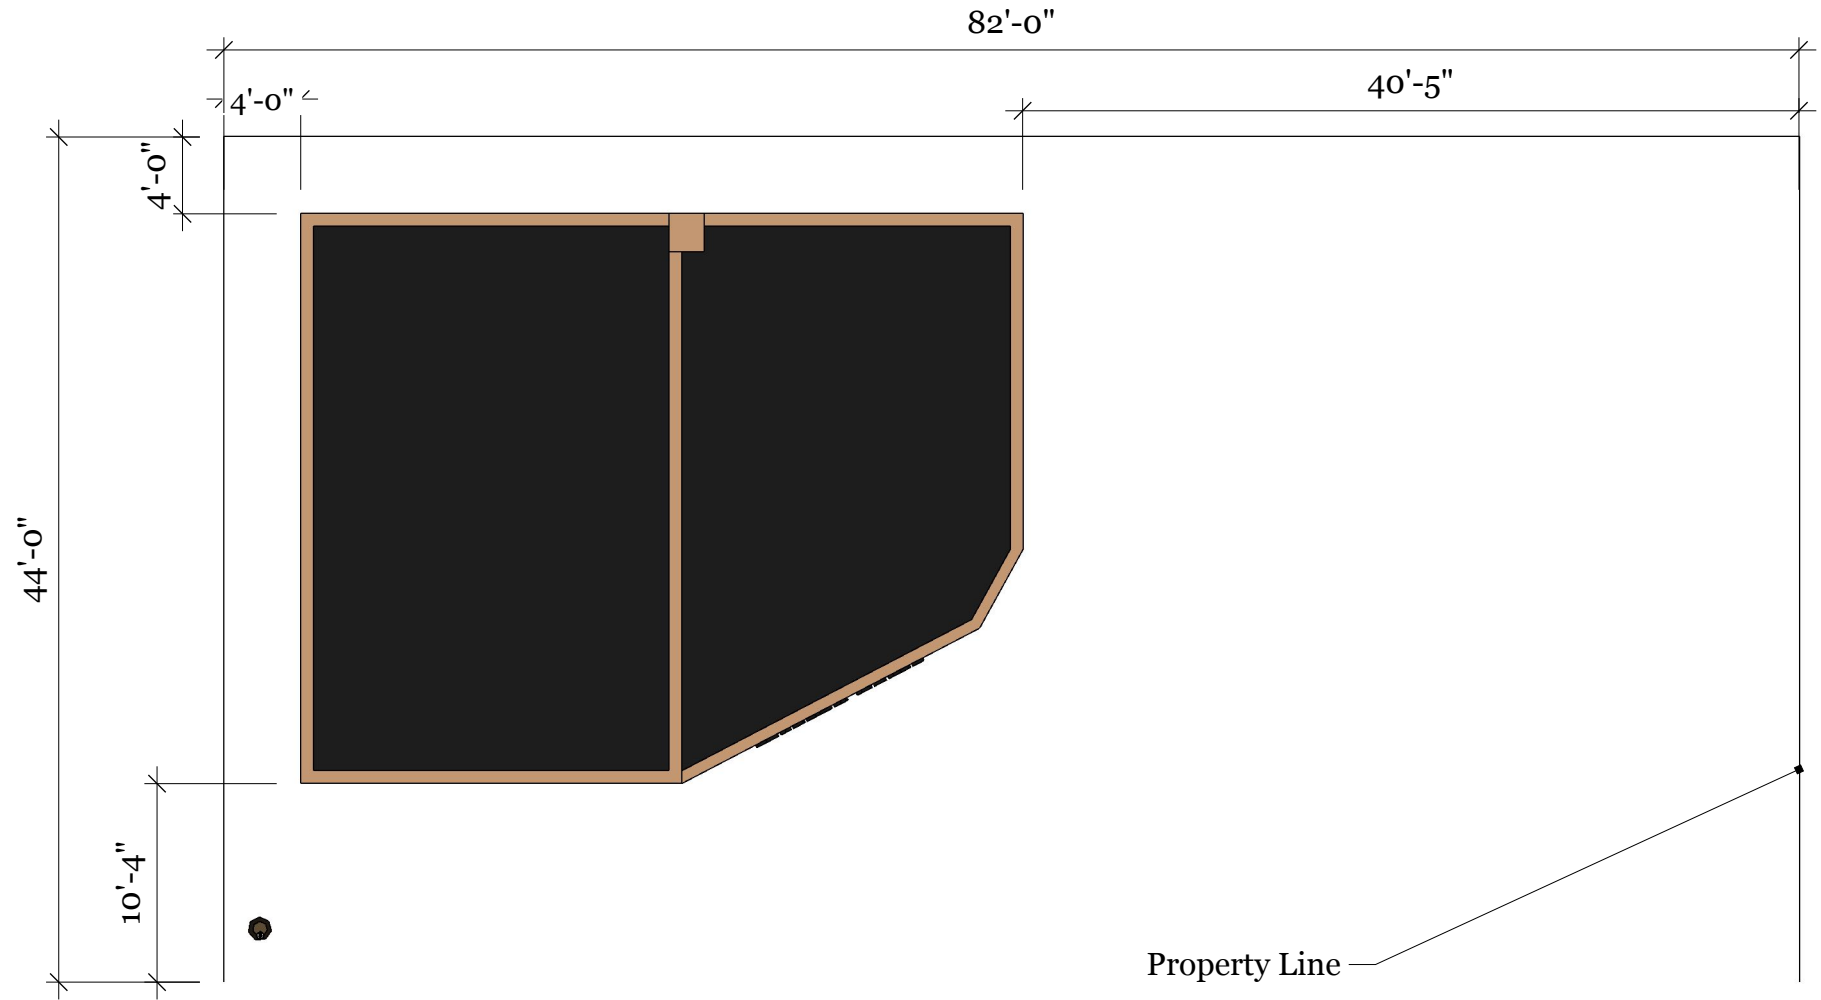


Property Line Set Backs
Scale: 1" = 10'

10774 Main St Roscoe, IL 61073

REVISIONS		
	03/11/26	Rev o
1	---/---/---	...
2	---/---/---	...
3	---/---/---	...
4	---/---/---	...
5	---/---/---	...

4


A

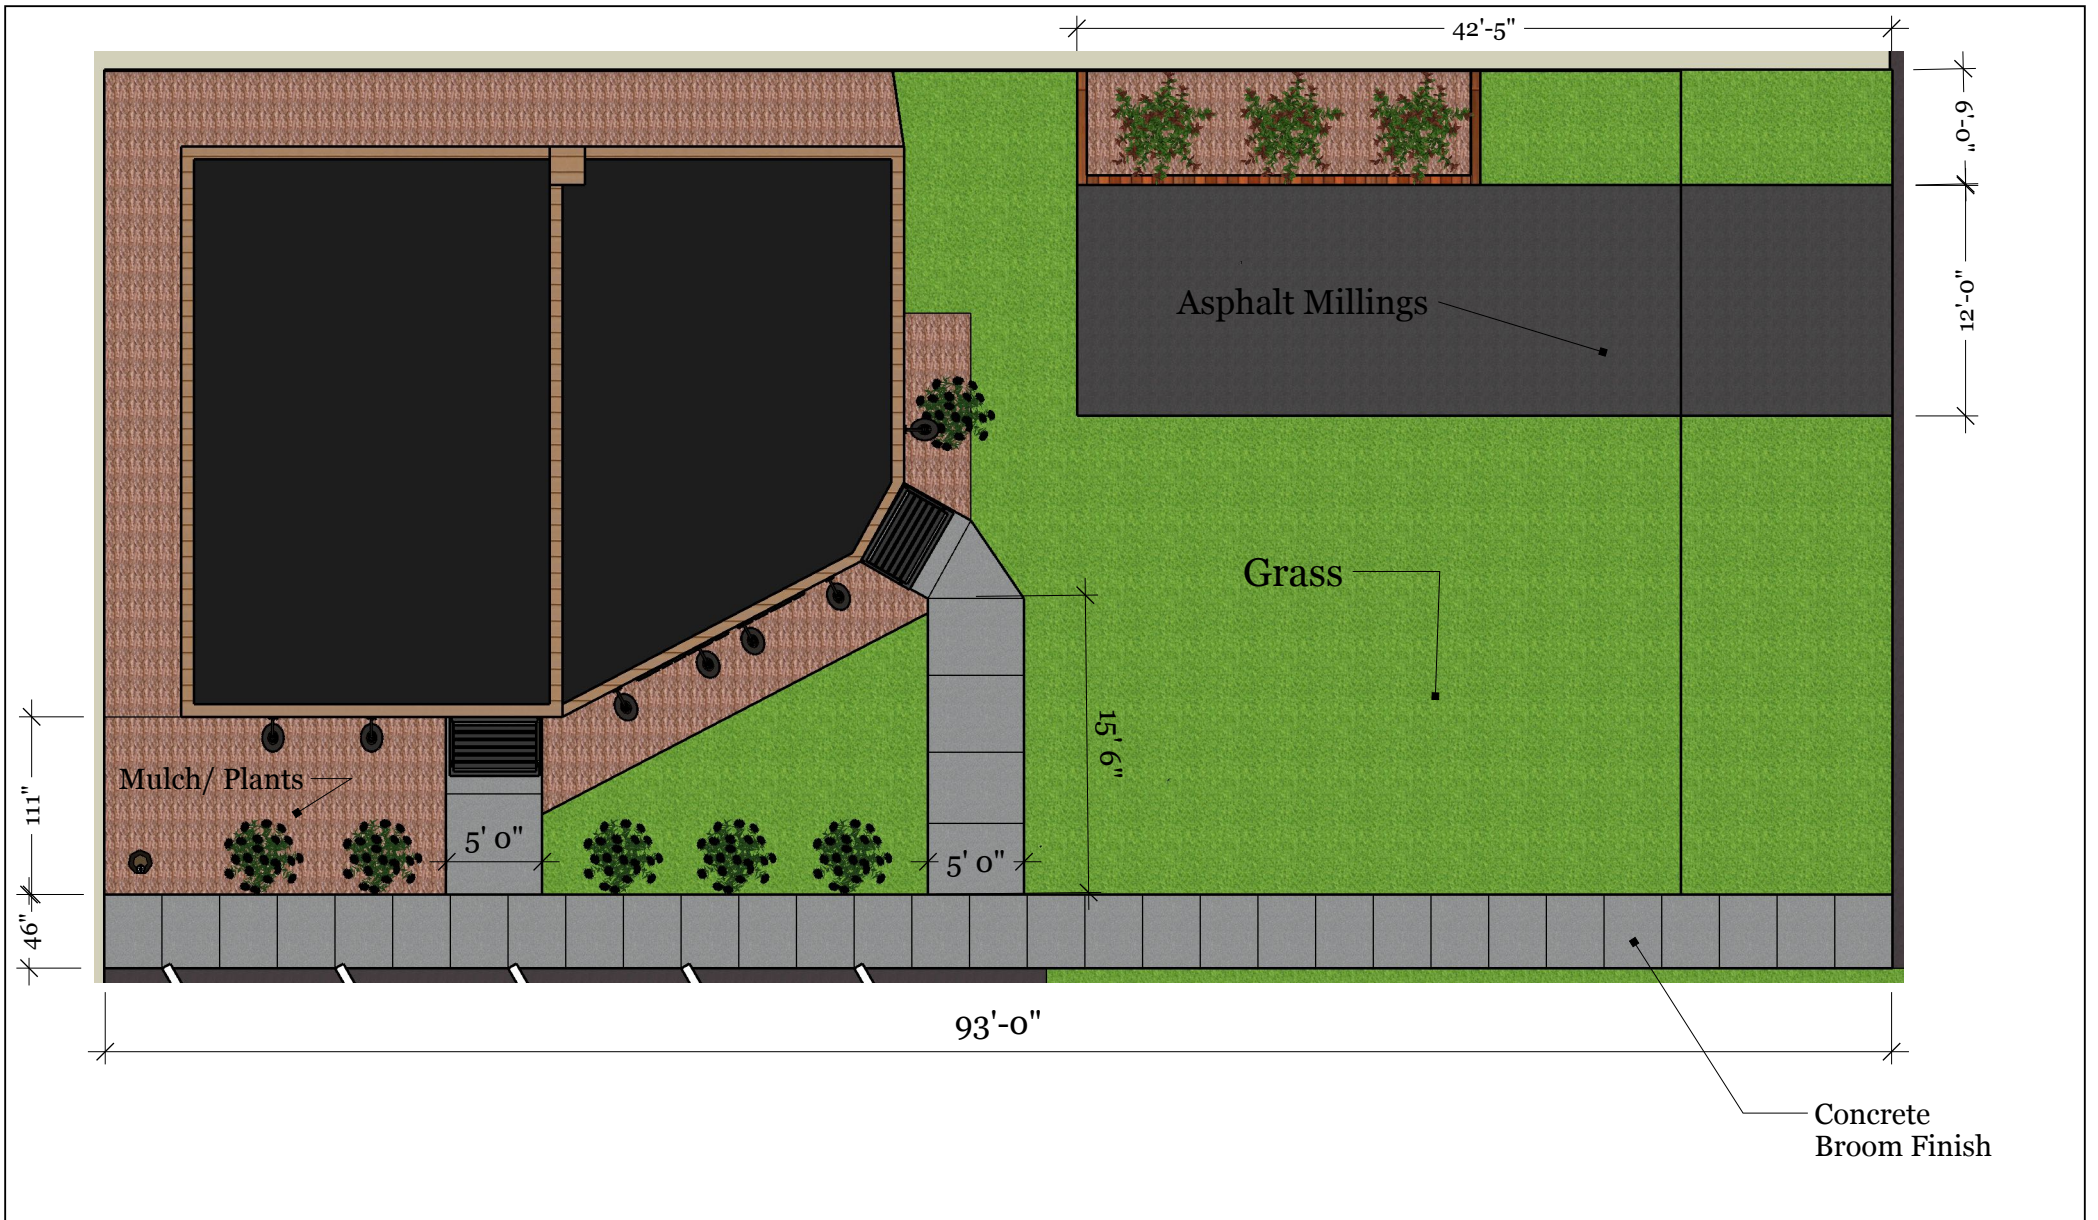

Top View
Walkways and Landscaping
Scale 1"=10'

10774 Main St Roscoe, IL 61073

REVISIONS		
	03/11/26	Rev o
1	---/---/---	...
2	---/---/---	...
3	---/---/---	...
4	---/---/---	...
5	---/---/---	...

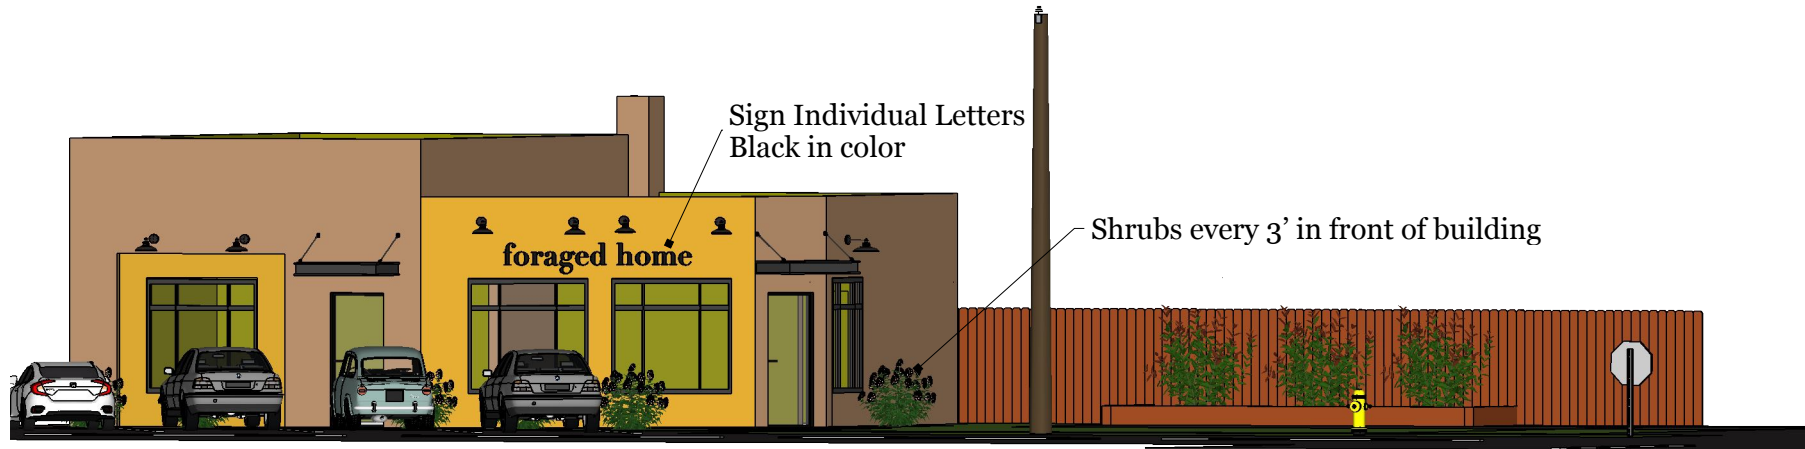

Angked Front Elevation
 Scale: 1"=10'

10774 Main St Roscoe, IL 61073

REVISIONS		
	03/11/26	Rev o
1	--/--/--	...
2	--/--/--	...
3	--/--/--	...
4	--/--/--	...
5	--/--/--	...