

MICK RESIDENCE ADDITION

120 WEST SECOND STREET

SALIDA COLORADO



122 WEST 2nd STREET





EXISTING 120 WEST 2nd STREET




148 F STREET

PROPERTY PLAT
FOR
PART OF LOTS E & F, BLOCK 21, CITY OF SALIDA
CHAFFEE COUNTY, COLORADO

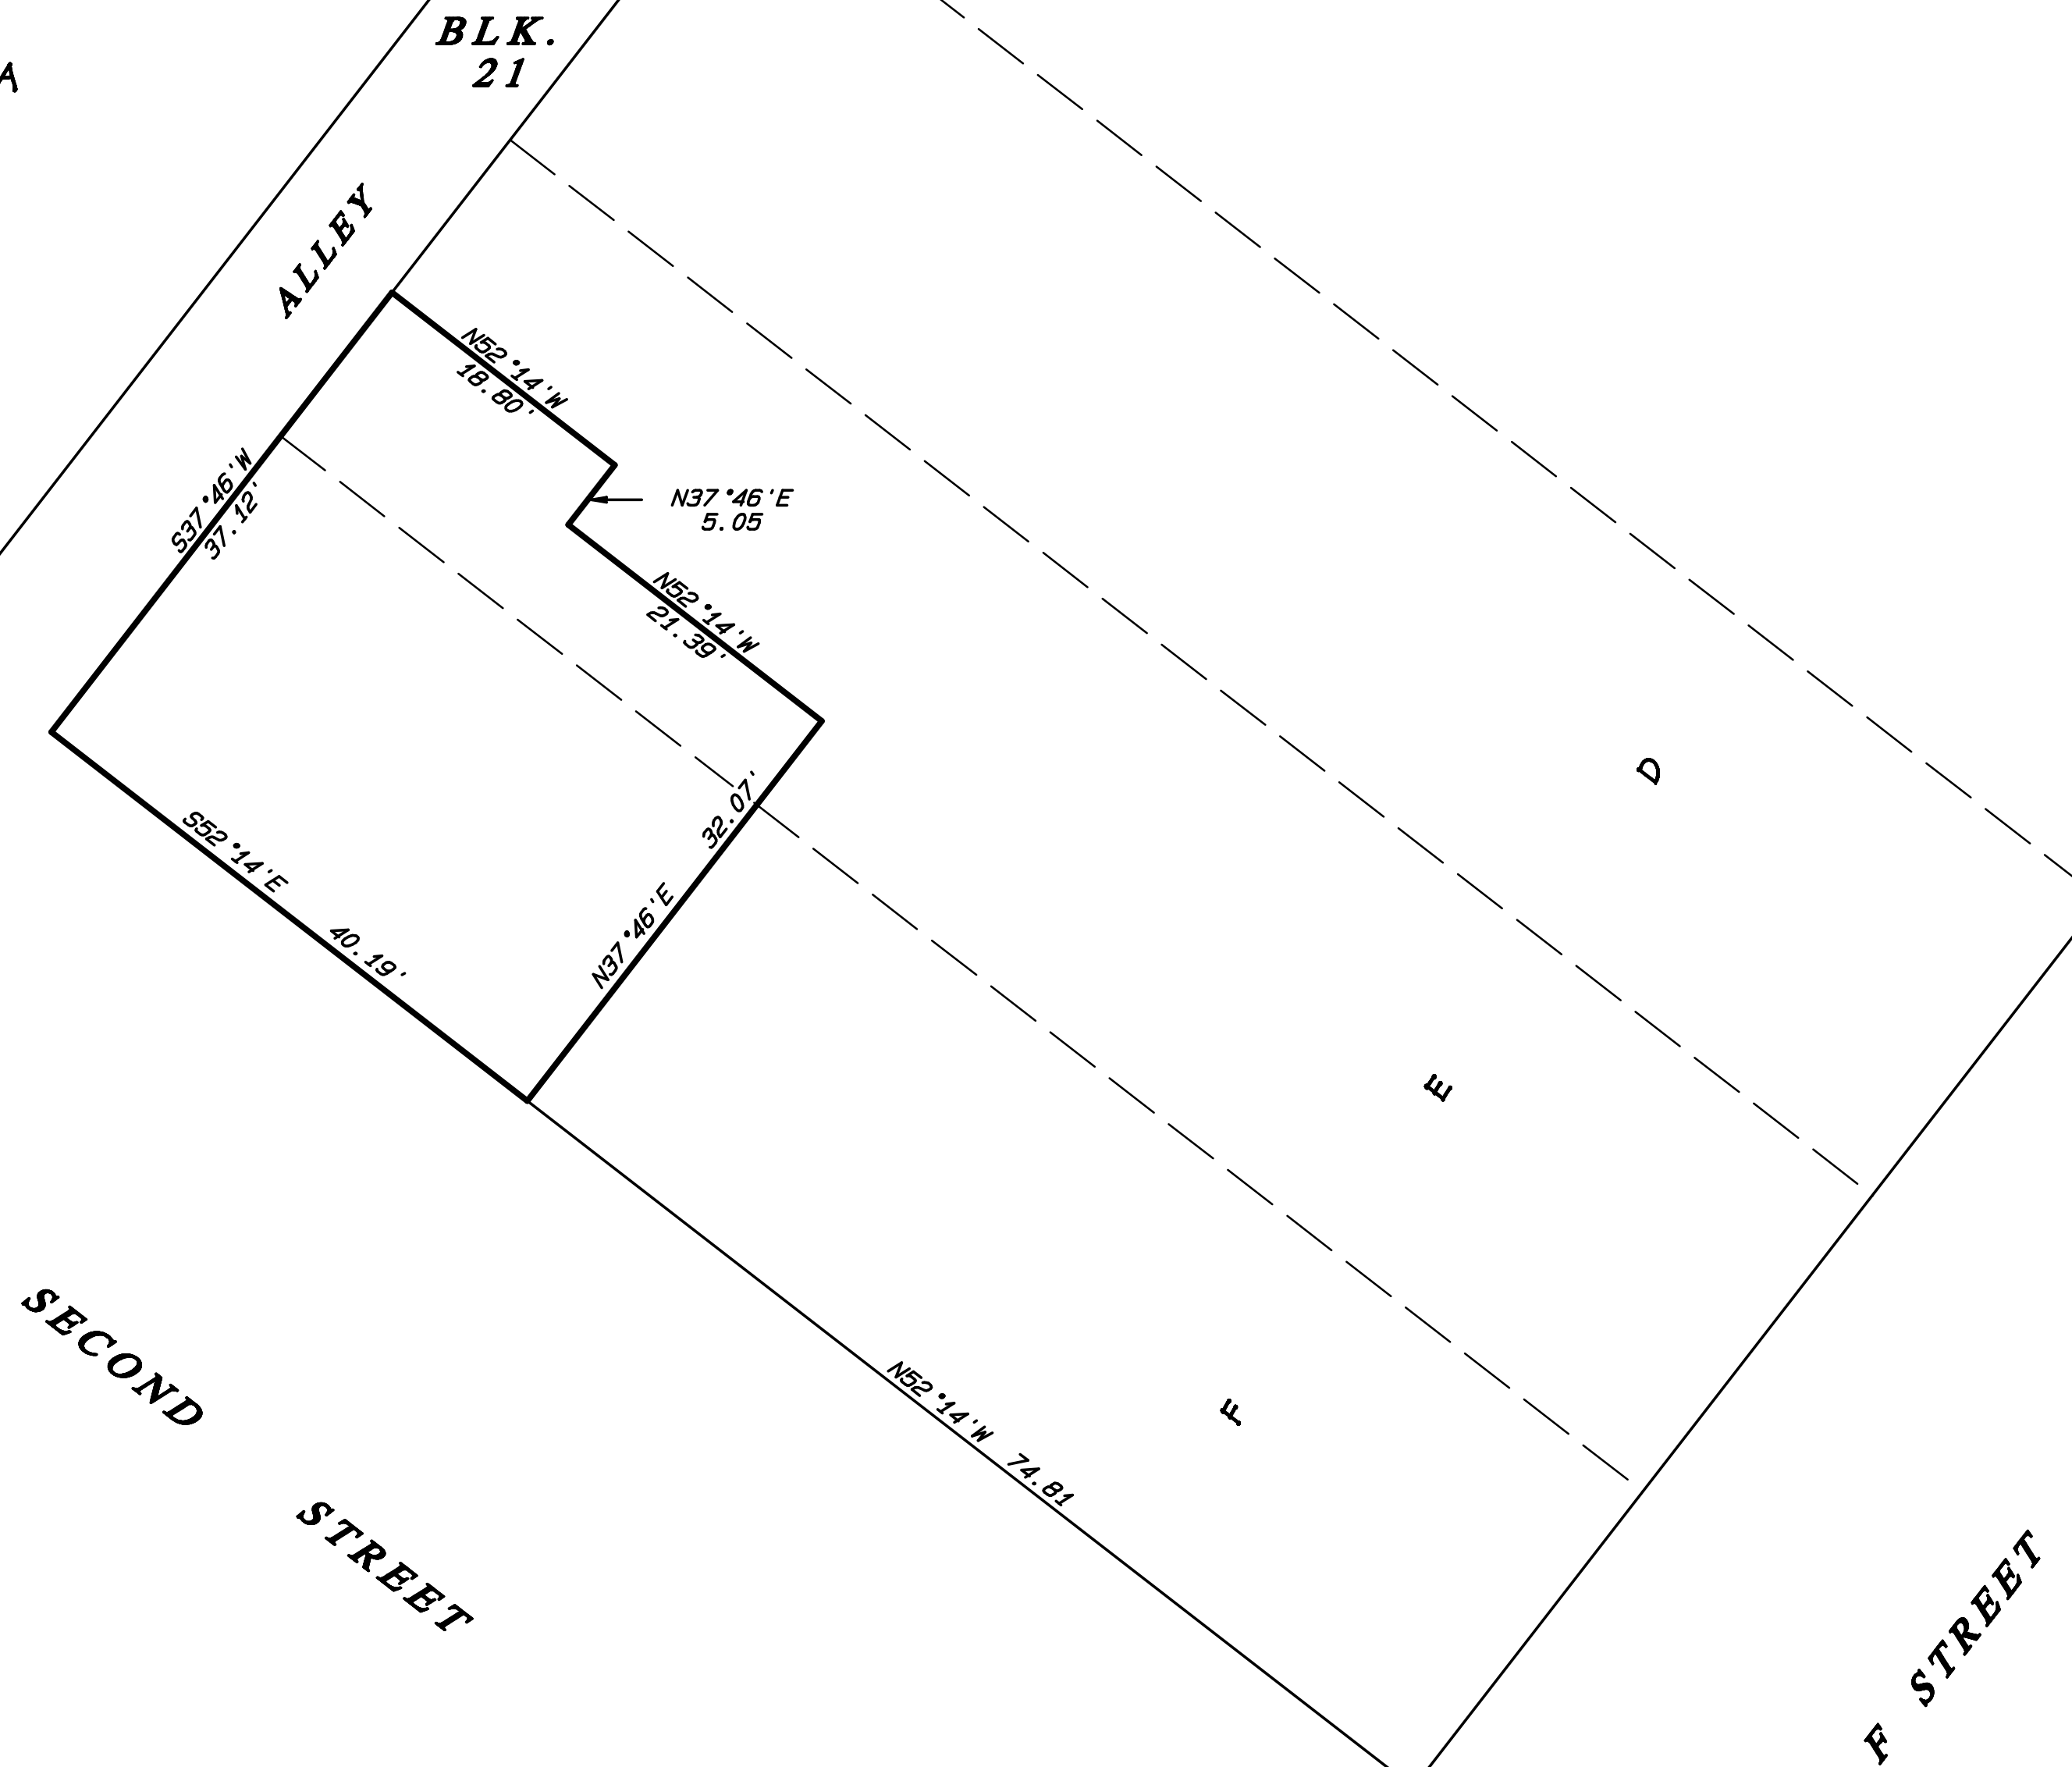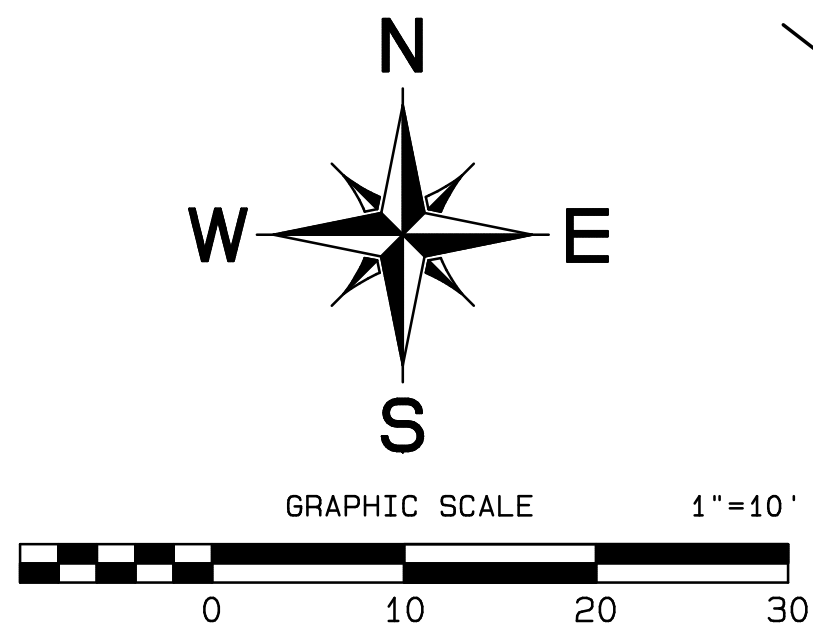

NOTICE: ACCORDING TO COLORADO LAW YOU MUST COMMENCE ANY LEGAL ACTION BASED UPON ANY DEFECT IN THIS SURVEY WITHIN THREE YEARS AFTER YOU FIRST DISCOVER SUCH DEFECT. IN NO EVENT, MAY ANY ACTION BASED ON ANY DEFECT IN THIS SURVEY BE COMMENCED MORE THAN TEN YEARS FROM THE DATE CONTAINED IN THE IMPROVEMENT LOCATION CERTIFICATE HEREON.

PROPERTY PLAT			
FOR PART OF LOTS E & F, BLOCK 21, CITY OF SALIDA			
CHAFFEE COUNTY		COLORADO	
Job Number: J-20-153		HENDERSON LAND SURVEYING CO., INC. P.O. BOX 812 SALIDA, COLORADO	
DESIGNED:			
DRAWN BY: TMOO CAD M. K. H.			
CHECKED:			
Fld. book: NONE		DATE: 10/3/20	DRAWING NO. S-20-46

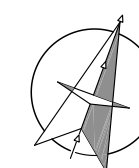

1375 SF HEATED
SCALE: 1/4" = 1'-0"

REVISIONS	

1ST FLOOR PLAN

JOB NO:	20-0131
DATE:	11/13/20
DRAWN BY:	KEZ
SHEET NUMBER	

A101


MICK RESIDENCE
120 WEST 2ND STREET
SALIDA, COLORADO

MEMBER
A | I
B | D
AMERICAN INSTITUTE *of*
BUILDING DESIGN

ZoniDesignGroup.com

 **Zoni Design Group**
Building Designers | Consultants | Planners

P.O. Box 395
7800 W HWY 50
Suite 100
Dallas, TX 81201
714.235.9692

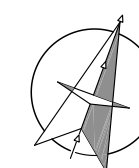

1016 SF HEATED
SCALE: 1/4" = 1'-0"


Zoni Design Group
Building Designers | Consultants | Planners
P.O. Box 385
7800 W HWY 50
Suite A
Salida, CO 81201
719.239.9592

MICK RESIDENCE
1120 WEST 2ND STREET
SALIDA, COLORADO

2ND FLOOR PLAN

SHEET NUMBER

A102

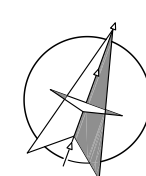

NO SCALE

JOB NO:	20-0131
DATE:	11/13/20
DRAWN BY:	KEZ
SHEET NUMBER	

A109

MEMBER

A |
B | D



AMERICAN INSTITUTE *of*
BUILDING DESIGN

ZoniDesignGroup.com

 **Zoni Design Group**
Building Designers | Consultants | Planners

P.O. Box 355
Salem, NH 03071
Salem, NH 03071
719.239.9592

20200 COPYRIGHT ZONI DESIGN GROUP, LLC. ALL RIGHTS RESERVED. NO PART OF THESE DESIGNS, DRAWINGS, ARRANGEMENTS AND SPECIFICATIONS MAY BE REPRODUCED OR TRANSMITTED IN ANY FORM OR BY ANY MEANS ELECTRONIC, MECHANICAL OR OTHERWISE WITHOUT WRITTEN APPROVAL FROM ZONI DESIGN GROUP, LLC.

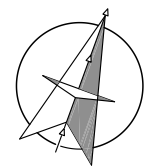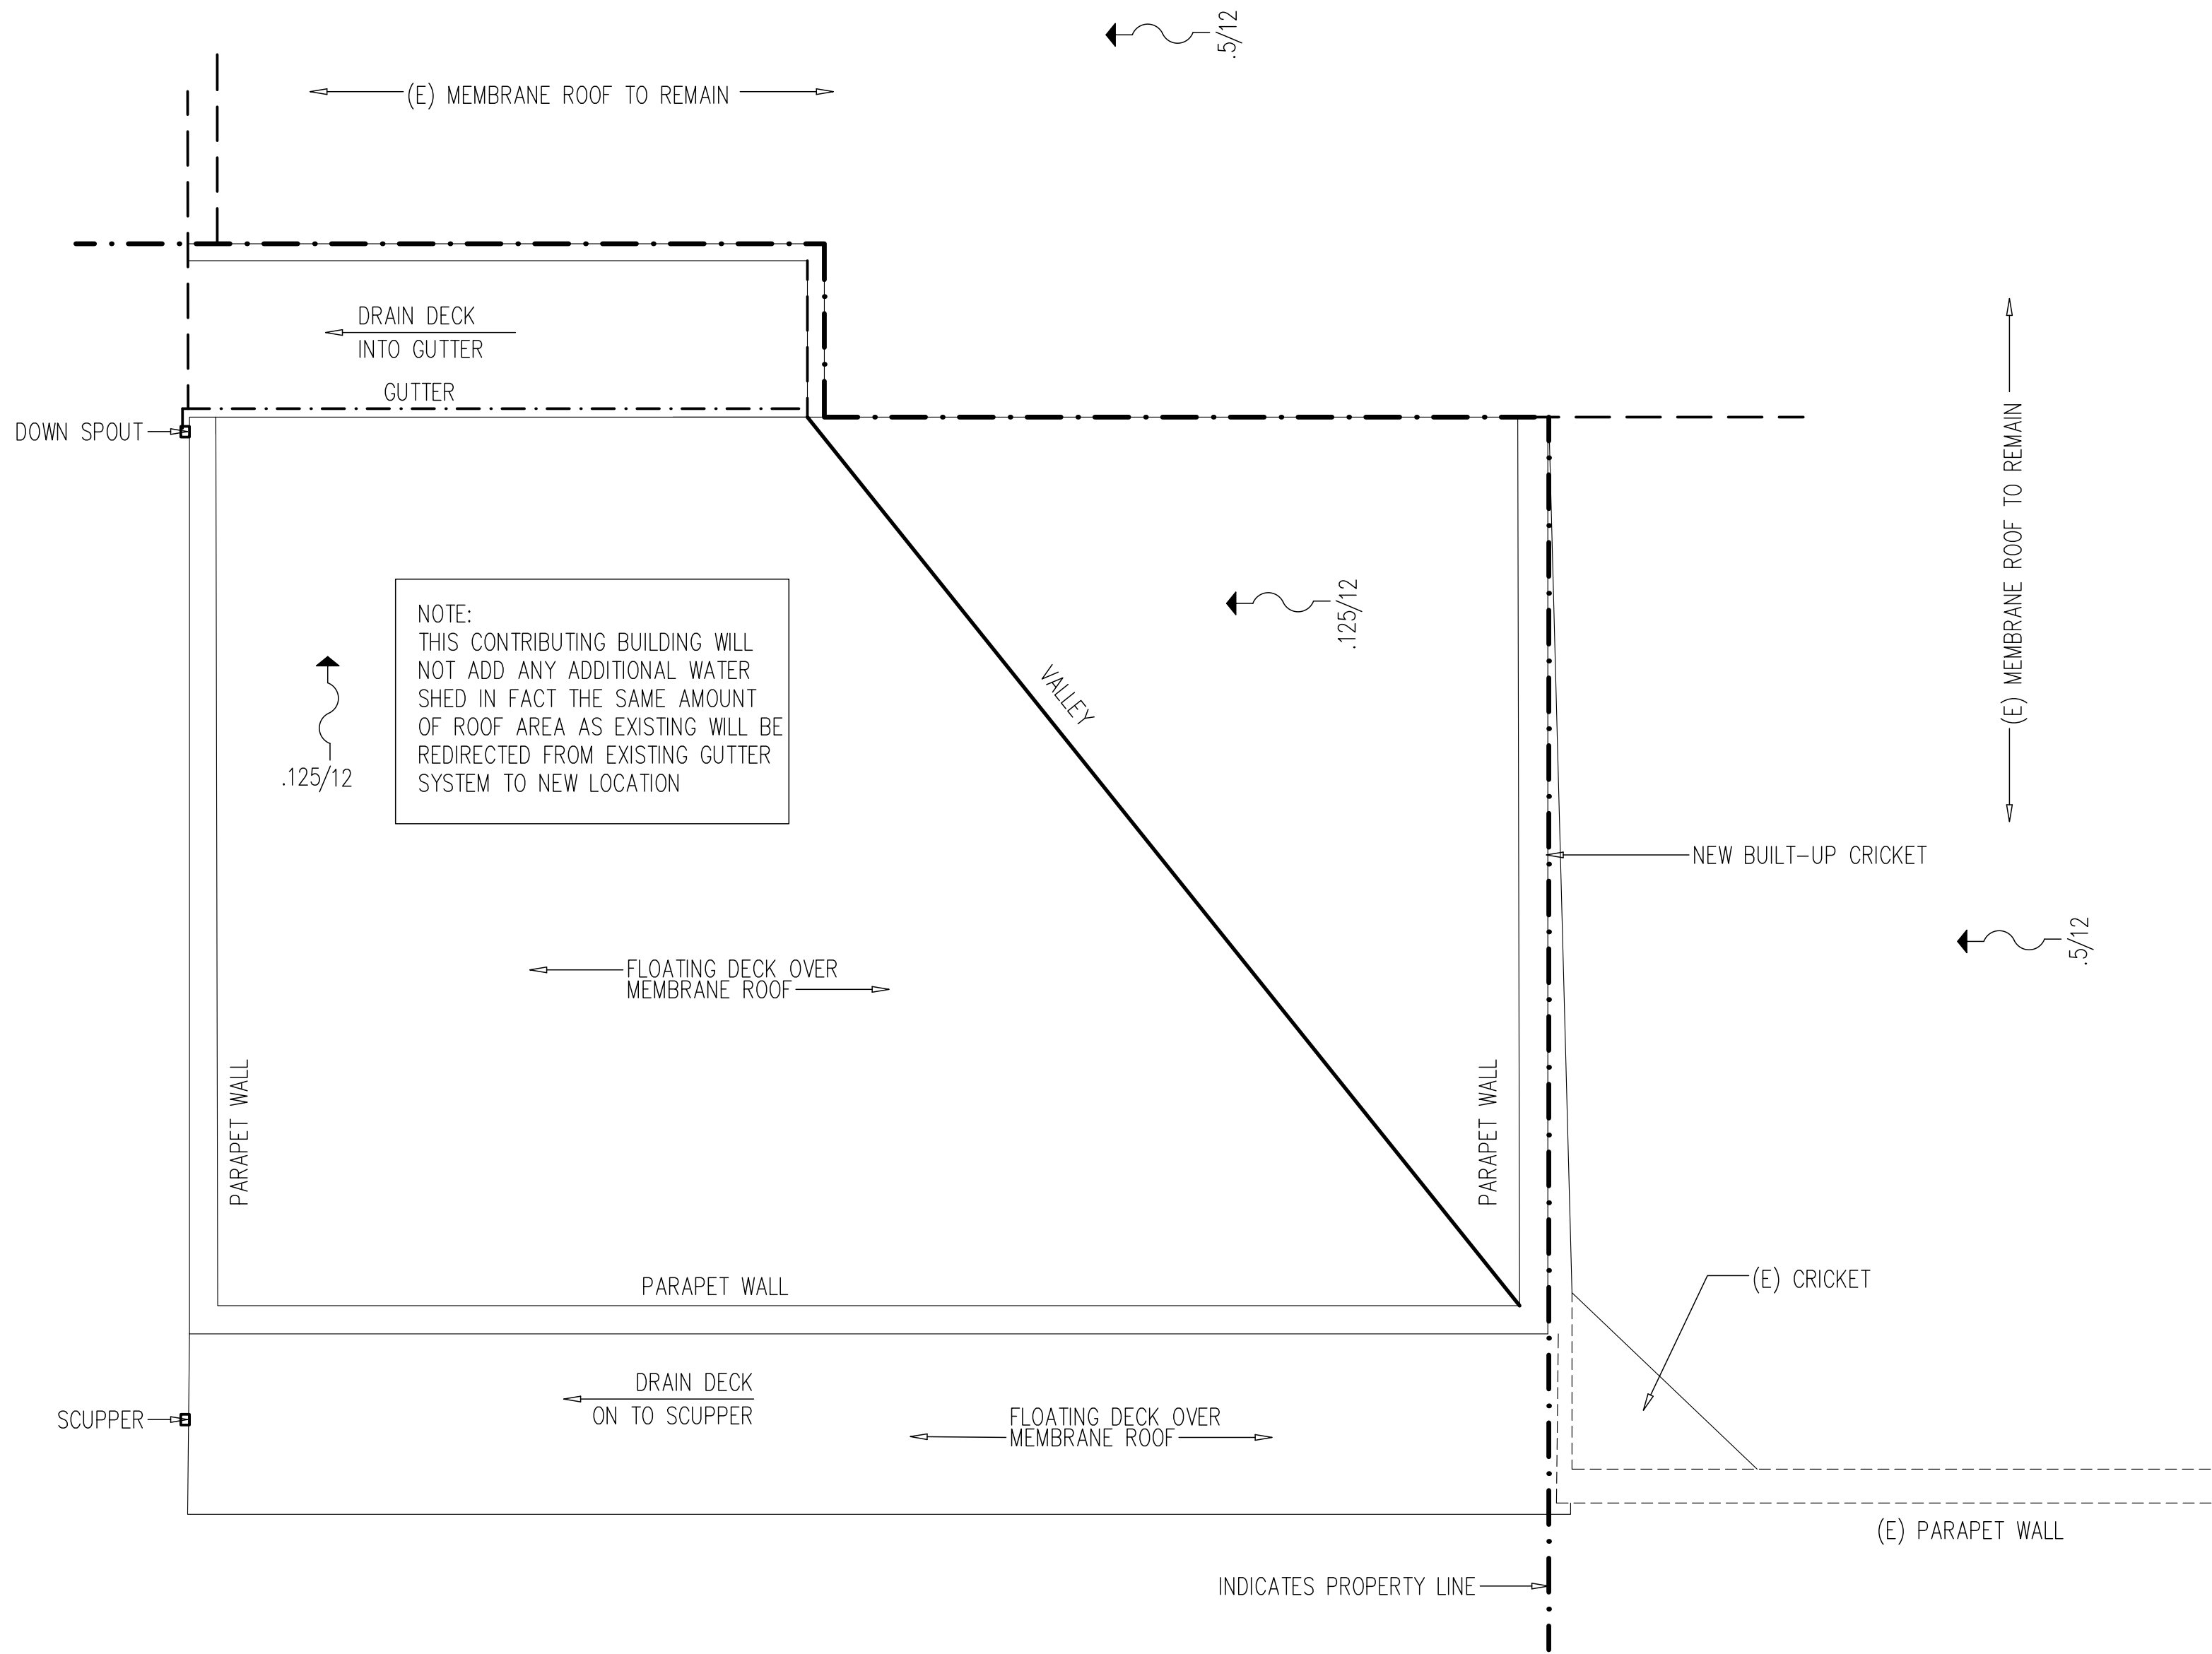

ROOF PLAN

SCALE: 1/4" = 1'-0"

2020 COPYRIGHT ZONI DESIGN GROUP, LLC. ALL RIGHTS RESERVED. NO PART OF THESE DESIGNS, DRAWINGS, ARRANGEMENTS AND SPECIFICATIONS MAY BE REPRODUCED OR TRANSMITTED IN ANY FORM OR BY ANY MEANS ELECTRONIC, MECHANICAL OR OTHERWISE WITHOUT WRITTEN APPROVAL FROM ZONI DESIGN GROUP, LLC

MEMBER

A**BD**

AMERICAN INSTITUTE of BUILDING DESIGN

REVISIONS

ROOF PLAN

JOB NO: 20-0131

DATE: 11/13/20

DRAWN BY: KEZ

SHEET NUMBER

A110

P.O. Box 385

Salida, CO 81201

Salida, CO 81201

719.253.5627

Zoni Design Group

Building Designers | Consultants | Planners

ZoniDesignGroup.com

MICK RESIDENCE


120 WEST 2ND STREET

SALIDA, COLORADO




LEFT ELEVATION

A200

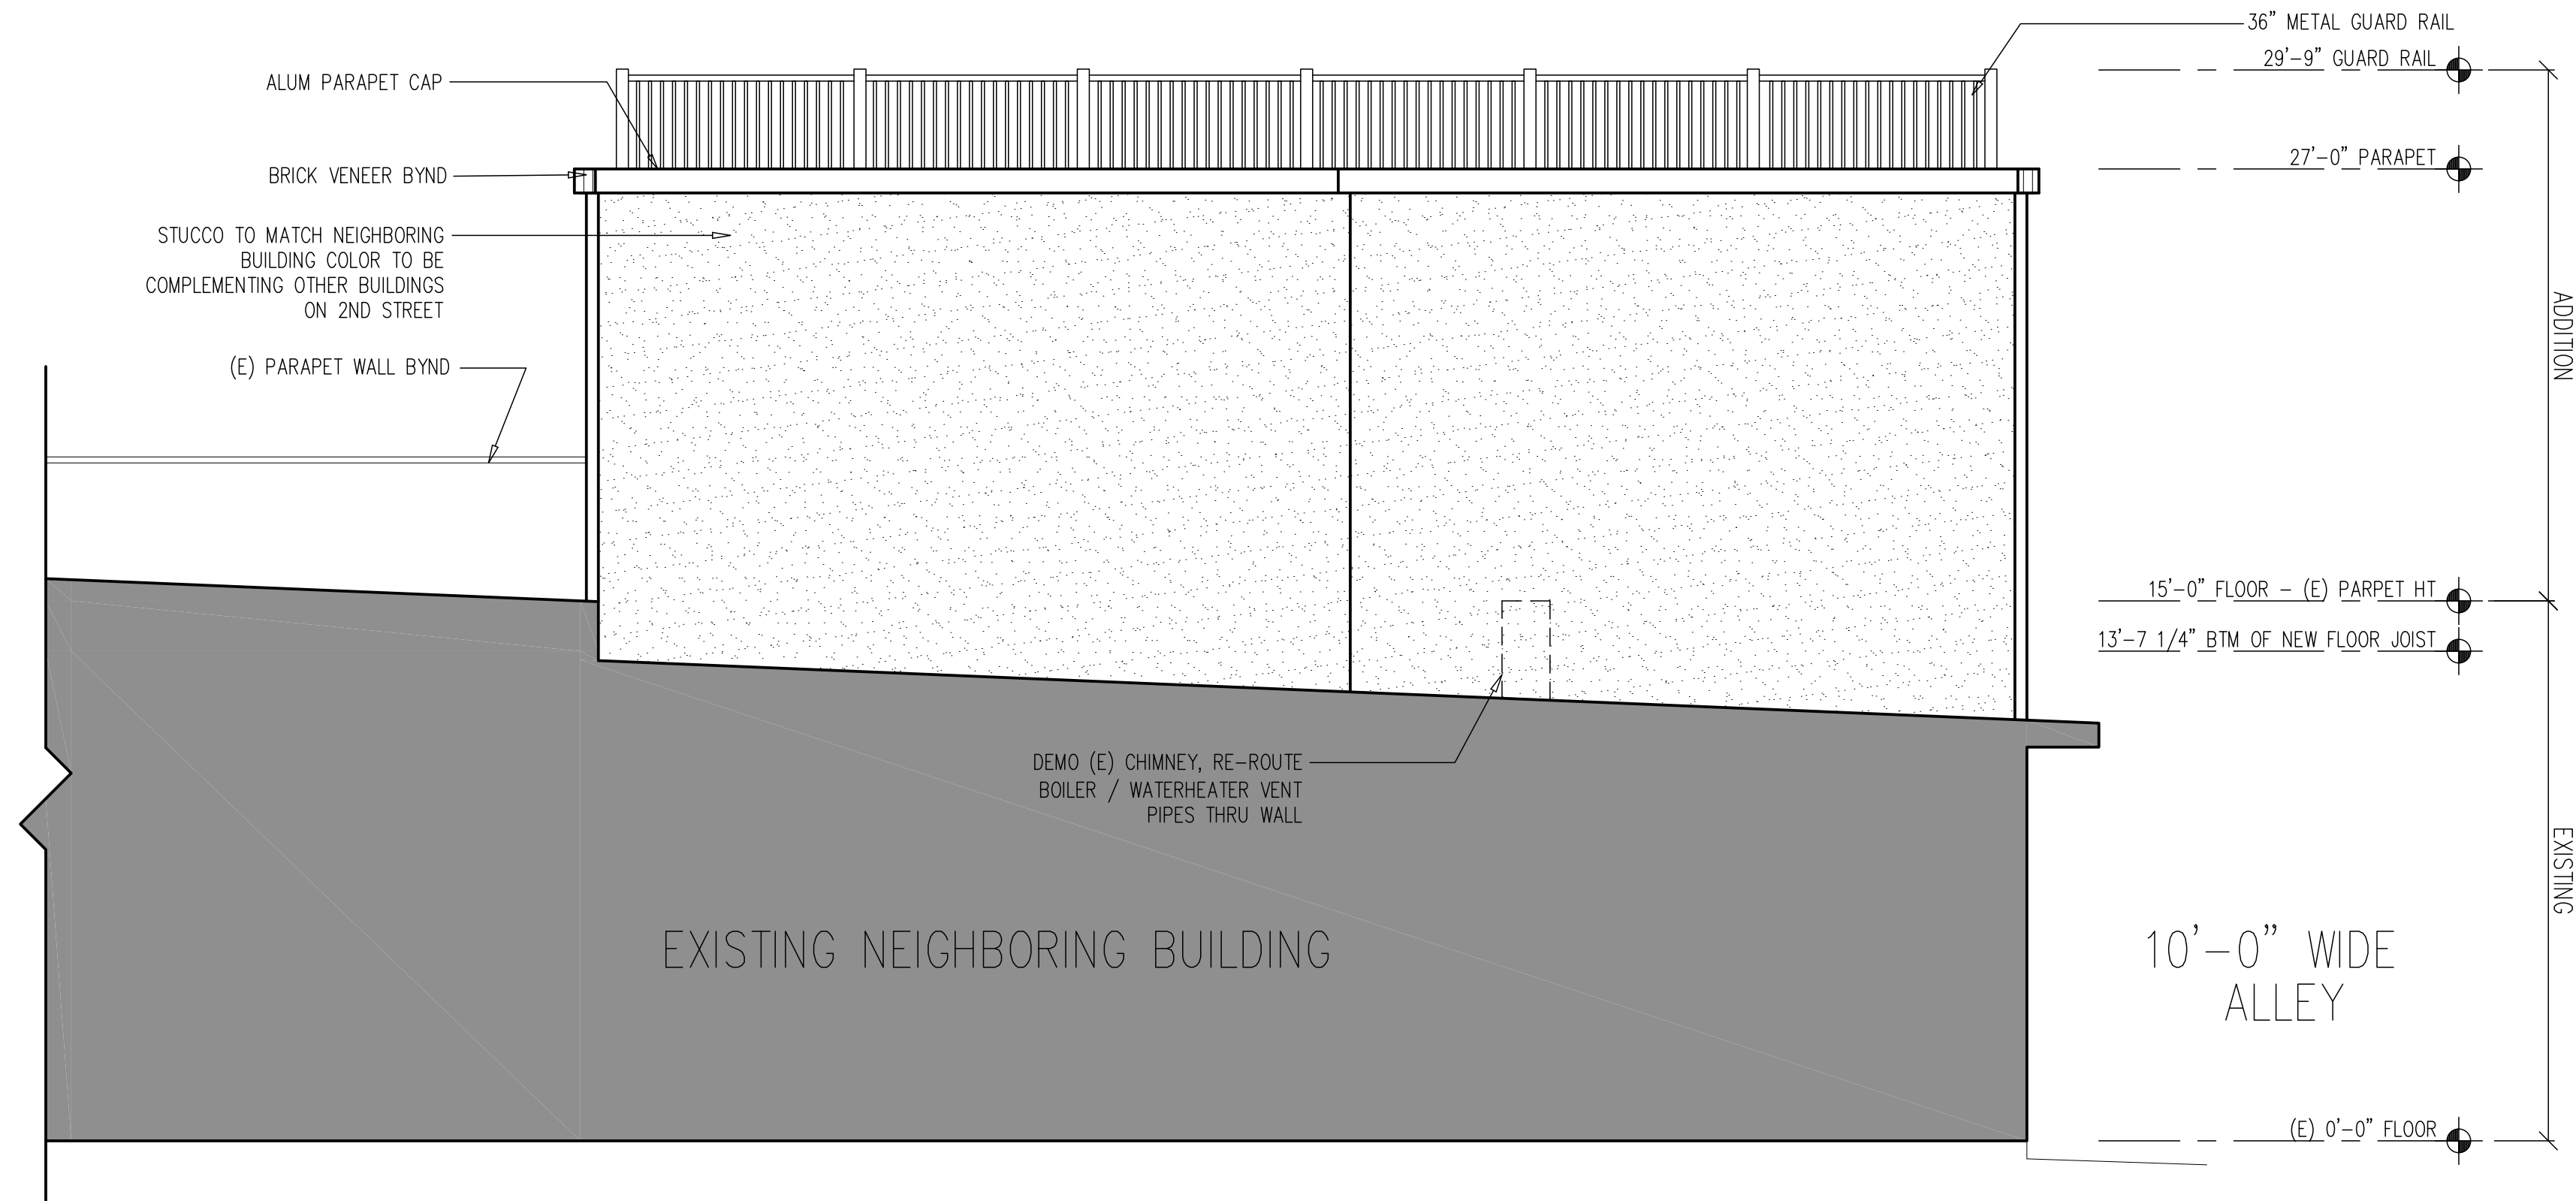

REAR ELEVATION

SCALE: 1/4" = 1'-0"

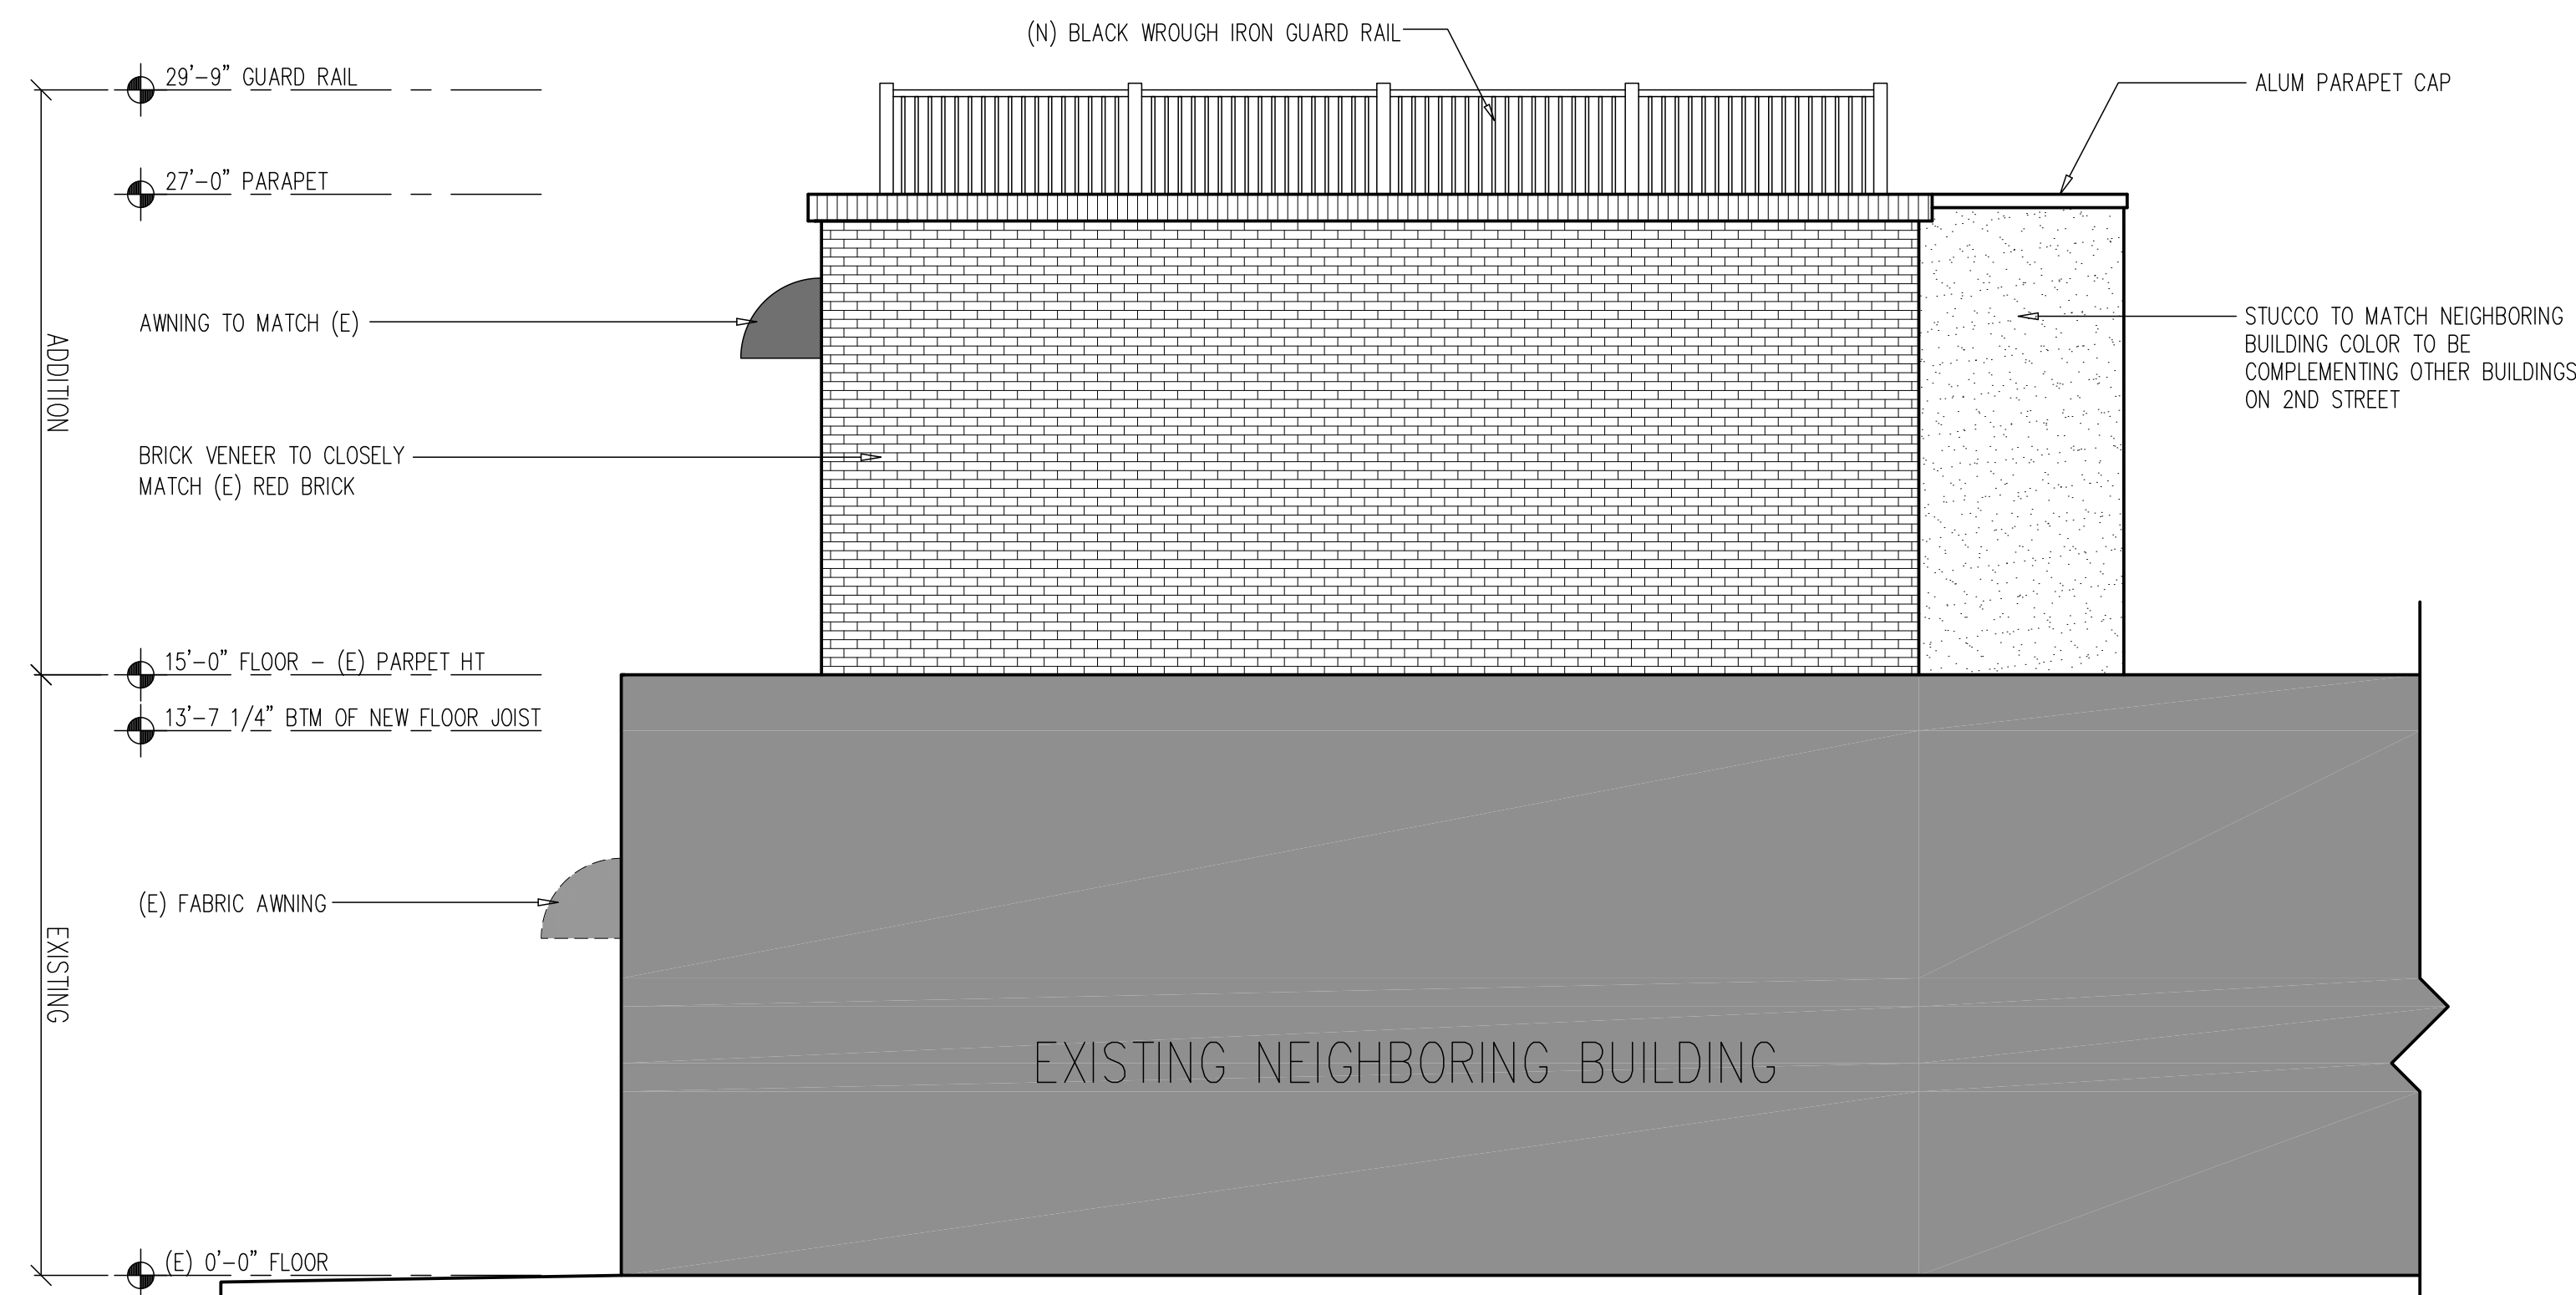

RIGHT ELEVATION

SCALE: 1/4" = 1'-0"

2020 COPYRIGHT ZONI DESIGN GROUP, LLC. ALL RIGHTS RESERVED. NO PART OF THESE DESIGNS, DRAWINGS, ARRANGEMENTS AND SPECIFICATIONS MAY BE REPRODUCED OR TRANSMITTED IN ANY FORM OR BY ANY MEANS ELECTRONIC, MECHANICAL OR OTHERWISE WITHOUT WRITTEN APPROVAL FROM ZONI DESIGN GROUP, LLC

Zoni Design Group
Building Designers | Consultants | Planners

ZoniDesignGroup.com

MEMBER

A | B D


AMERICAN INSTITUTE of
BUILDING DESIGN

MICK RESIDENCE
120 WEST 2ND STREET
SALIDA, COLORADO

REVISIONS	

ELEVATIONS	
REAR / RIGHT	
JOB NO:	20-0131
DATE:	11/13/20
DRAWN BY:	KEZ
SHEET NUMBER	

A201

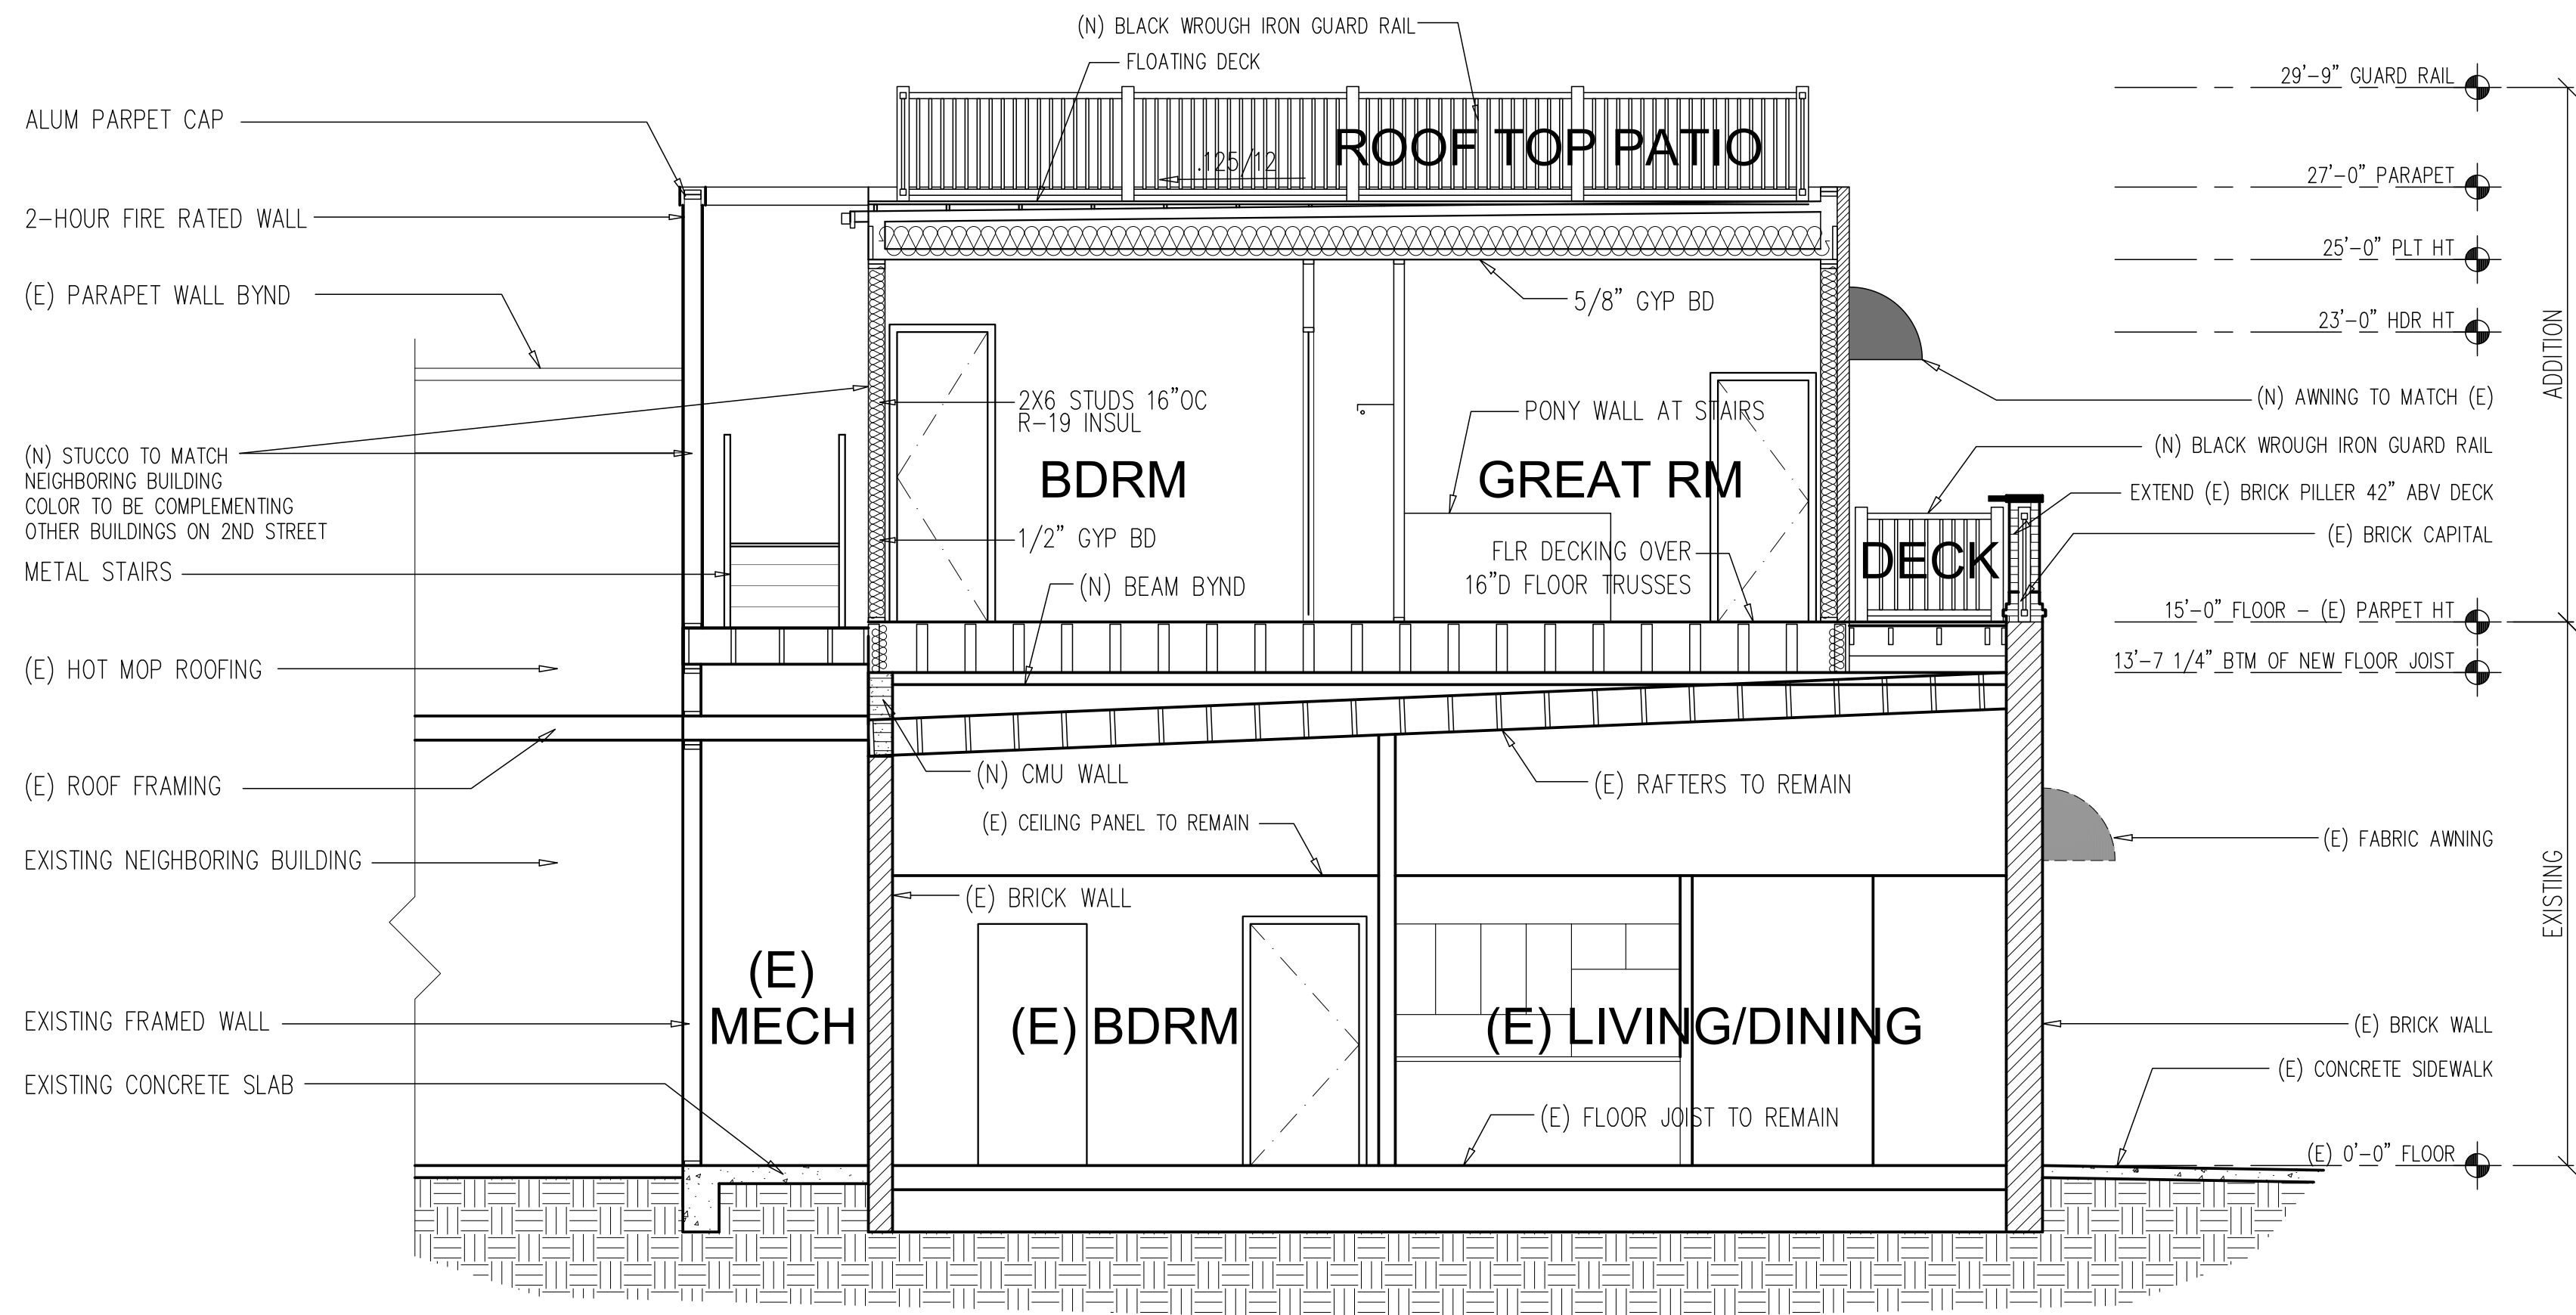

A
A300

BUILDING SECTION

SCALE: 1/4" = 1'-0"

2020 COPYRIGHT ZONI DESIGN GROUP, LLC. ALL RIGHTS RESERVED. NO PART OF THESE DESIGNS, DRAWINGS, ARRANGEMENTS AND SPECIFICATIONS MAY BE REPRODUCED OR TRANSMITTED IN ANY FORM OR BY ANY MEANS ELECTRONIC, MECHANICAL OR OTHERWISE WITHOUT WRITTEN APPROVAL FROM ZONI DESIGN GROUP, LLC

MICK RESIDENCE
120 WEST 2ND STREET
SALIDA, COLORADO

REVISIONS	

BUILDING SECTION

JOB NO: 20-0131
DATE: 11/13/20
DRAWN BY: KEZ

SHEET NUMBER

A300