



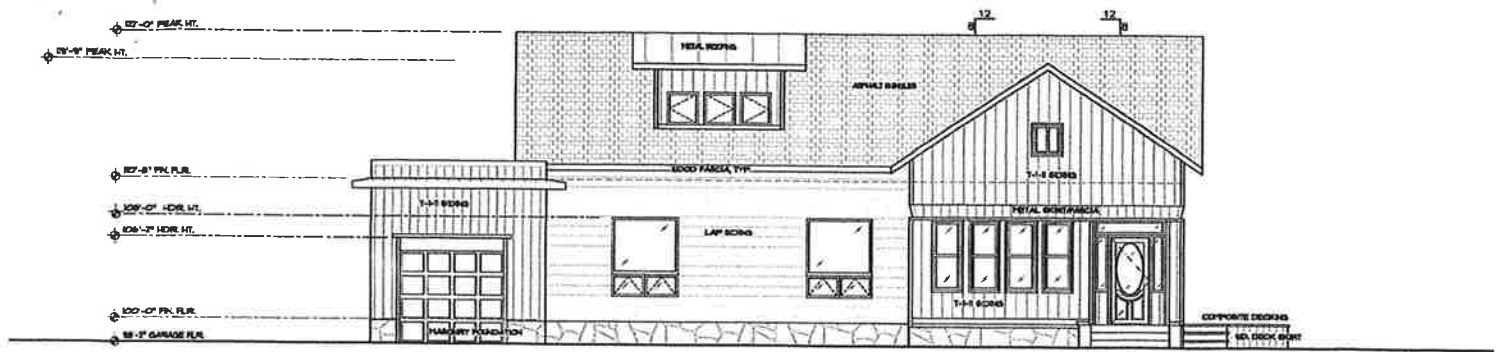

Existing

(E) FRONT ELEVATION


SCALE 1/4"=1'-0"

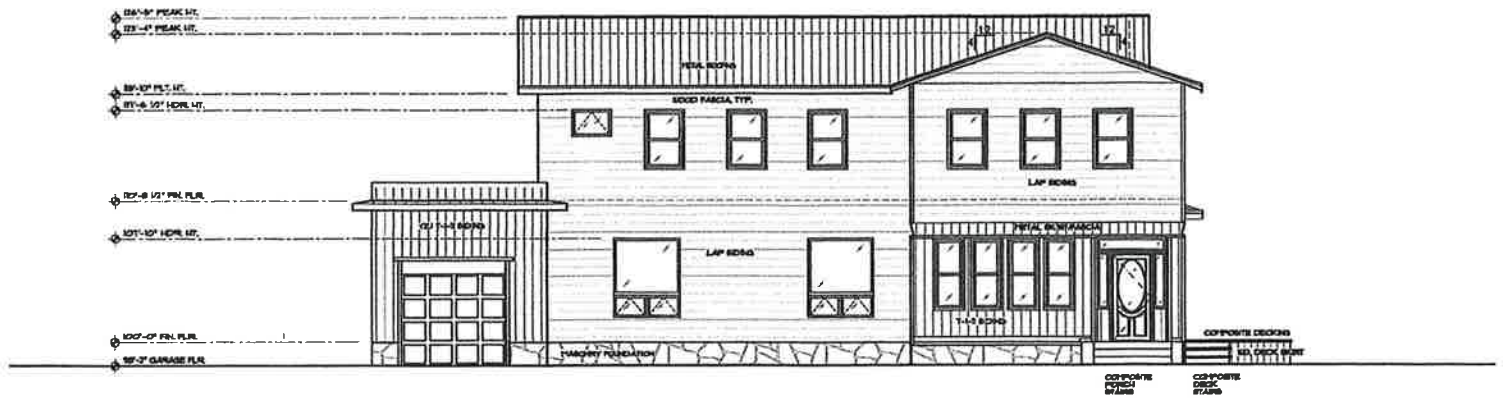

Proposed


FRONT ELEVATION

SCALE 1/4"=1'-0"

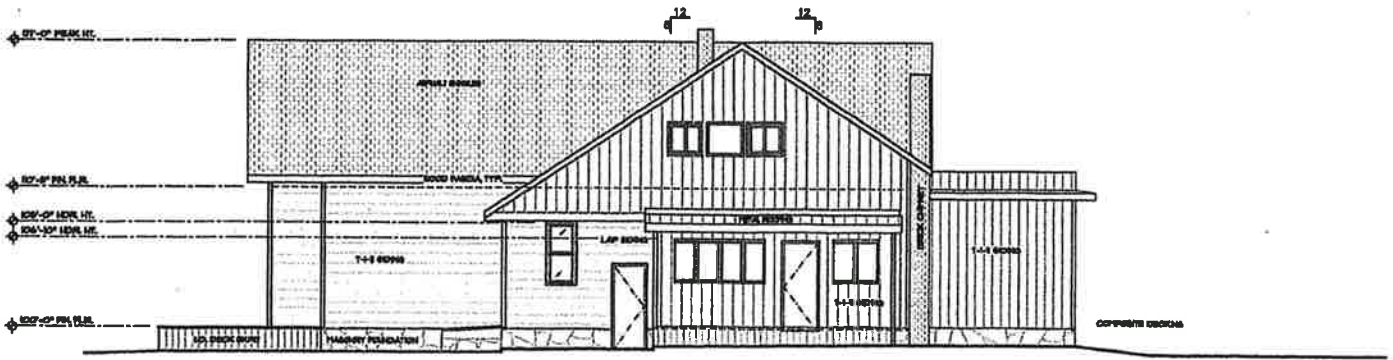

REAR
(E) WEST ELEVATION
SCALE 1/4"=1'-0"

Existing

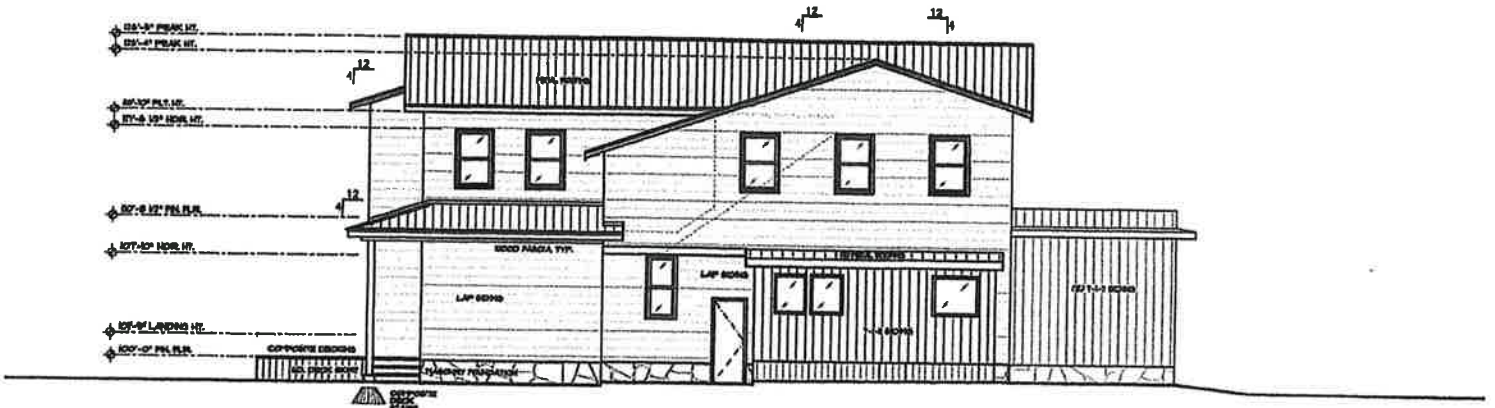

REAR ELEVATION
SCALE 1/4"=1'-0"

Proposed



Existing



Proposed