


[illegible]

PRELIMINAF

JOB NO.	2125
DATE	07/28/21
DRAWN BY	MC
SCALE	1" = 10'-0"

SHEET NUMBER
SITE
SITE PLAN

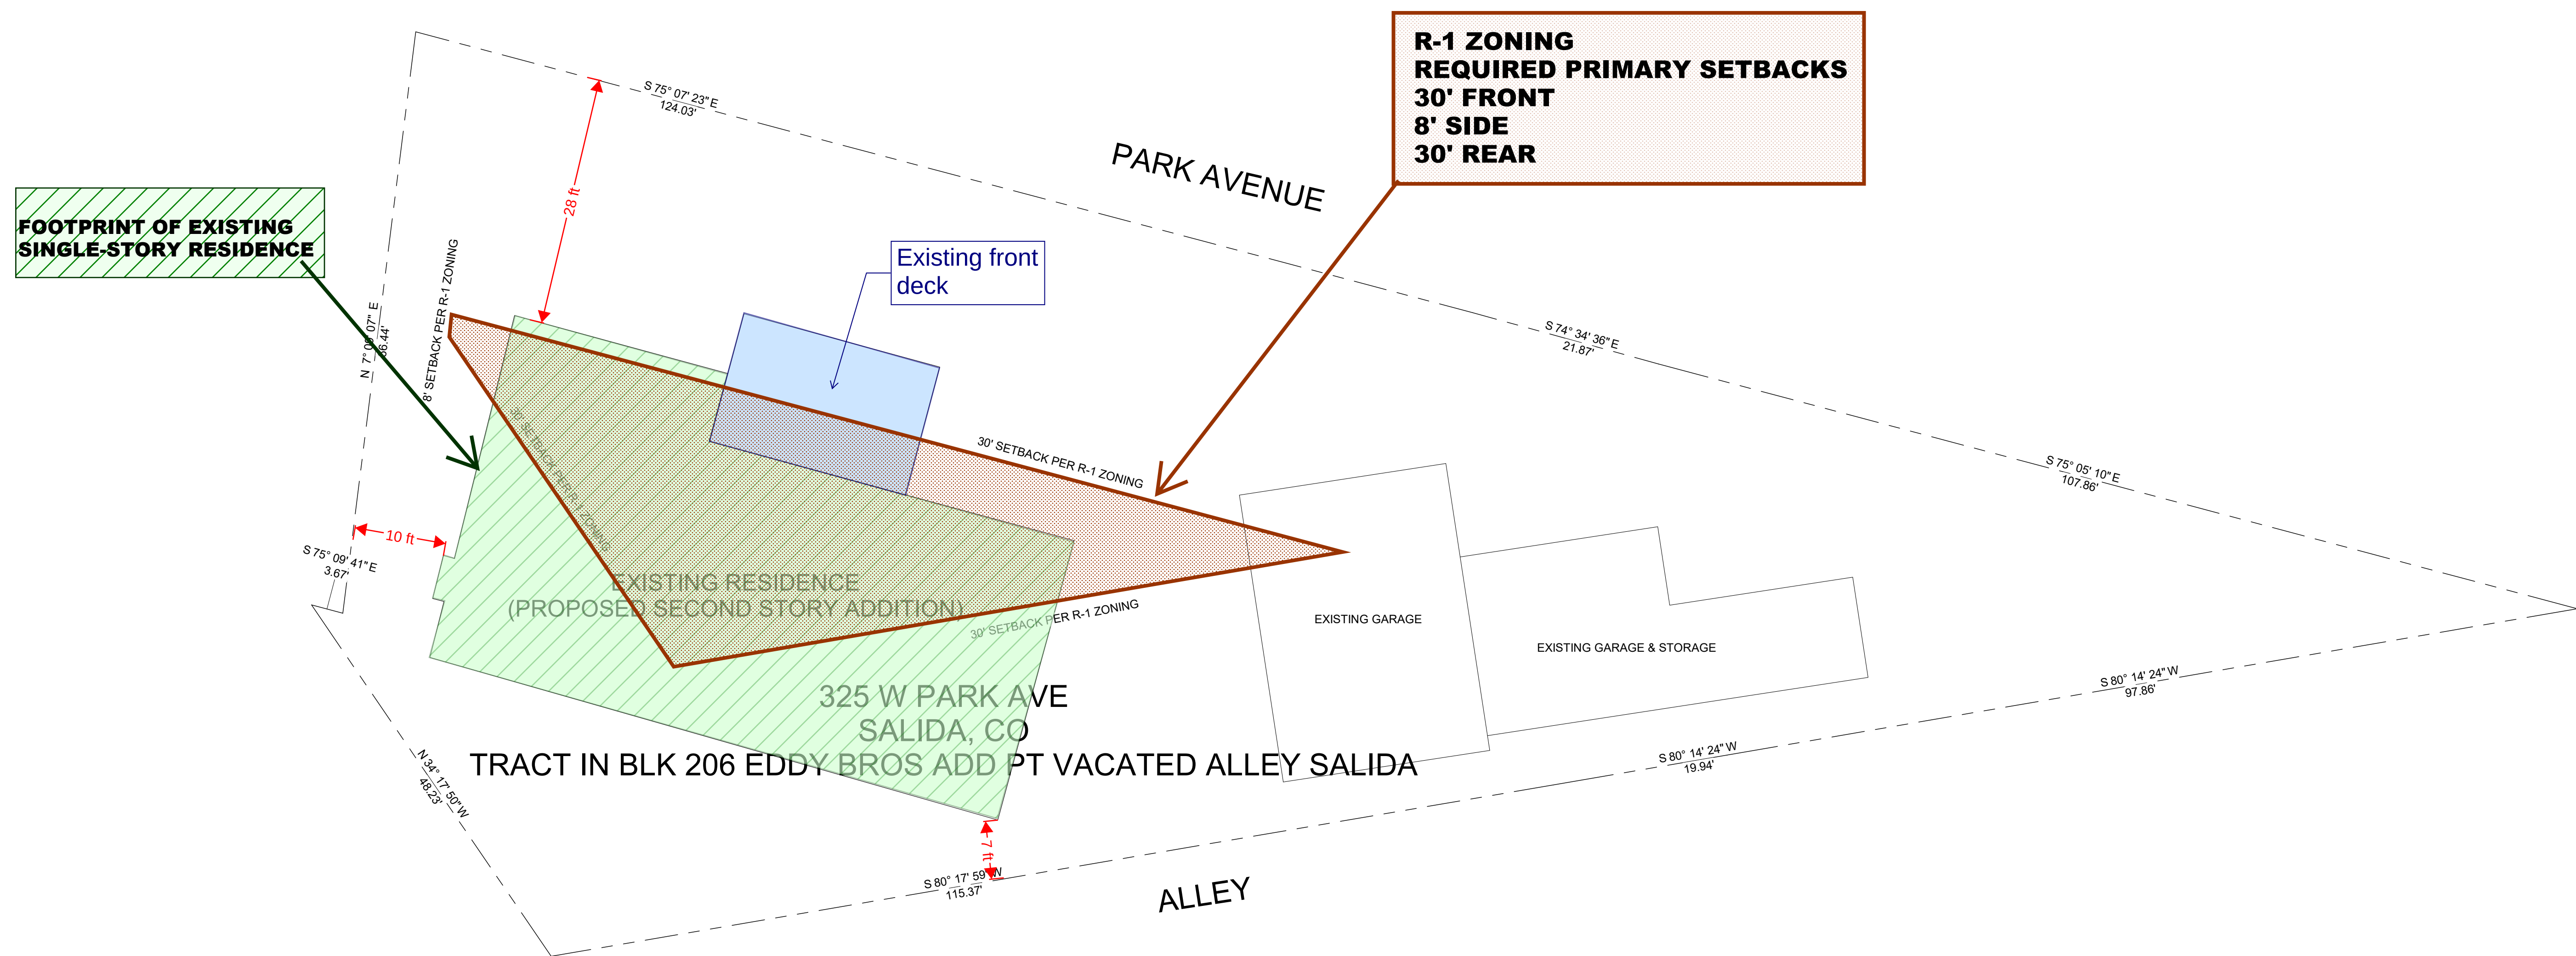

① SITE
1" = 10'-0"