


Exhibit A. Color Elevation from Keystone Architecture

This document and the ideas and designs incorporated herein is an instrument of service of KEYSTONE Architecture Planning and Project Management. KEYSTONE retains all common law, statutory and other reserved rights, including copyright thereto. This document shall not be used in whole or in part for any other project without the express written authorization of KEYSTONE Architecture Planning and Project Management.

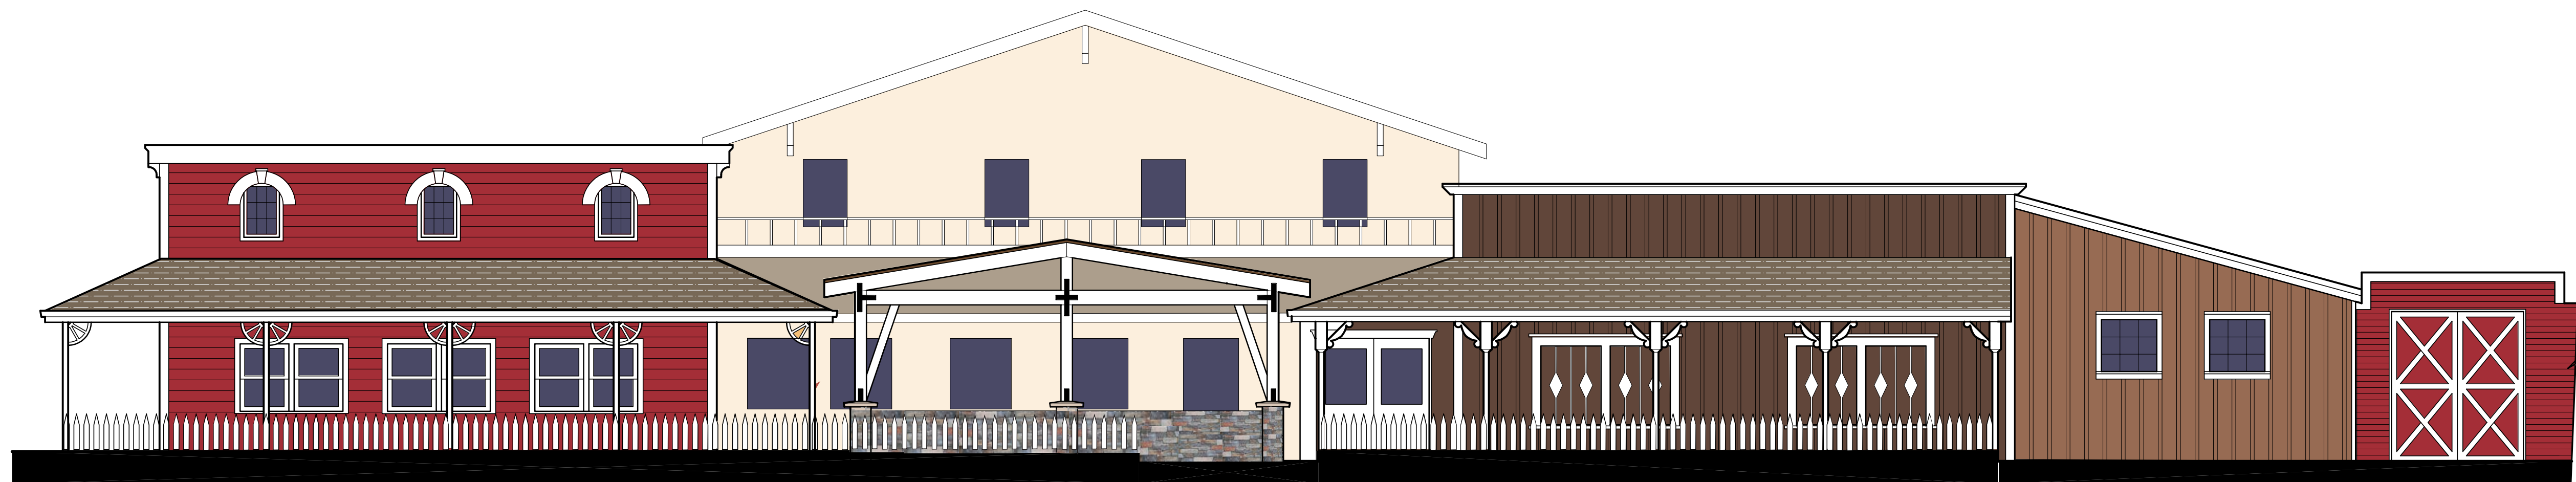

Tollgate Inn Restaurant & Saloon
Outdoor Seating Patio Cover

38100 US Highway 26
Sandy, Oregon 97055

KEYSTONE
ARCHITECTURE PLANNING
AND PROJECT MANAGEMENT
10210 BE IDLEMAN ROAD, PORTLAND, OR 97266
PHONE: (503) 761-1362 FAX: (503) 766-0934

COLOR 1 10/12/23

REVISION DATE

APPROVED: BWS

DRAWN BY:

SCALE: AS SHOWN

DATE: 11/28/22

JOB: 21-123

FILE:

1 TOLLGATE INN NORTH ELEVATION
3/16" = 1'-0"

A3.02X