


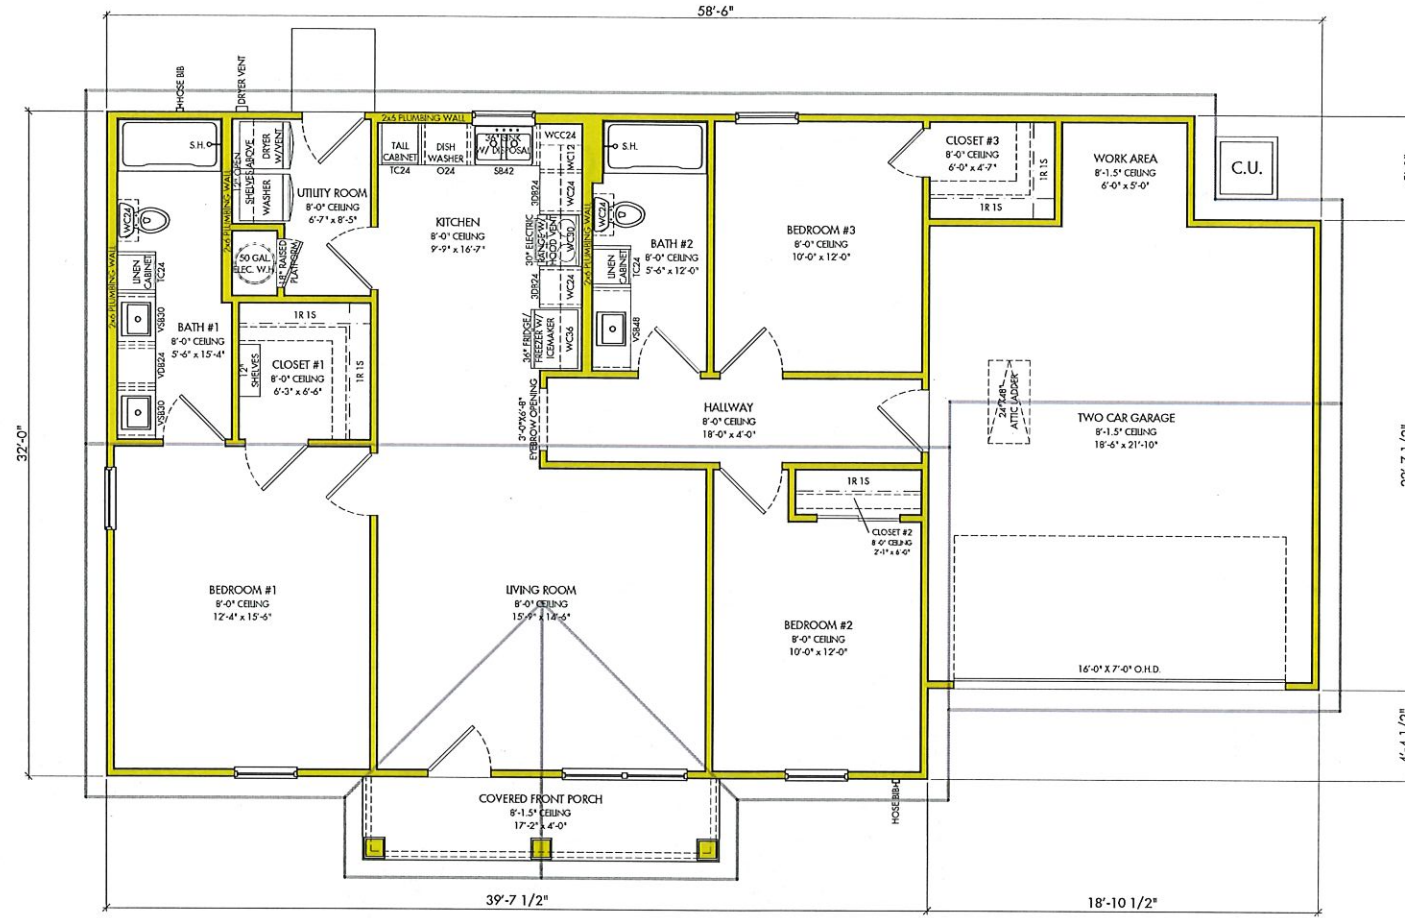


SQUARE FOOTAGE	
FLOOR PLAN A/C	1,302
COVERED FRONT PORCH	69
TWO CAR GARAGE + STORAGE	457
TOTAL UNDER ROOF	1,828

FLOOR PLAN


1/8" = 1'-0"

15 POINT TOTAL
PER SANGER EXTERIOR
FACADE DESIGN CRITERIA
MANUAL REQUIREMENTS

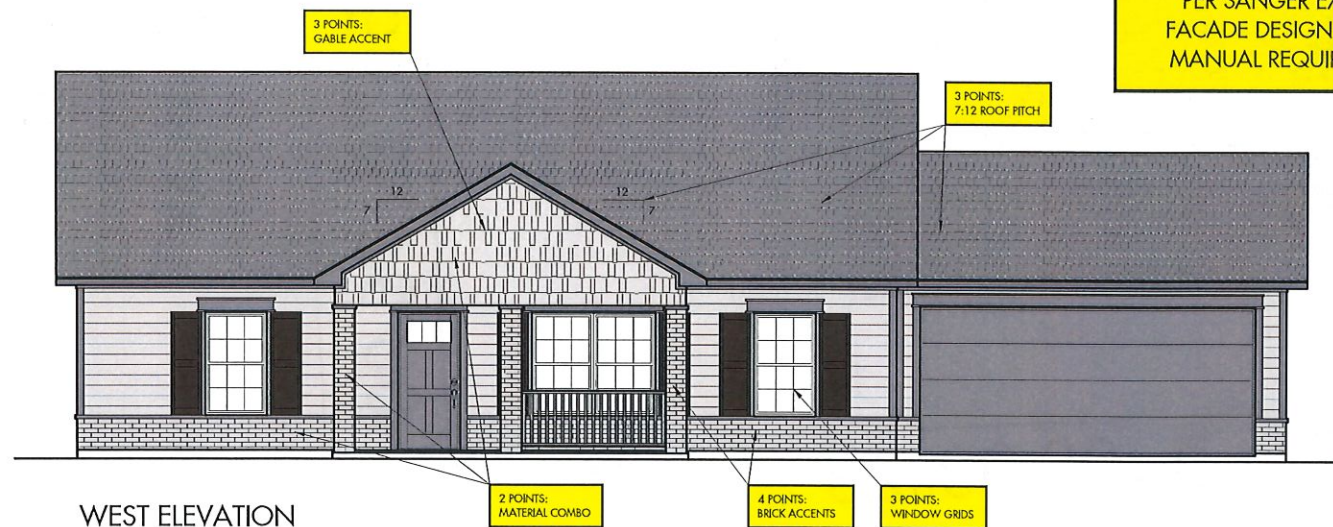

WEST ELEVATION

1/8" = 1'-0"

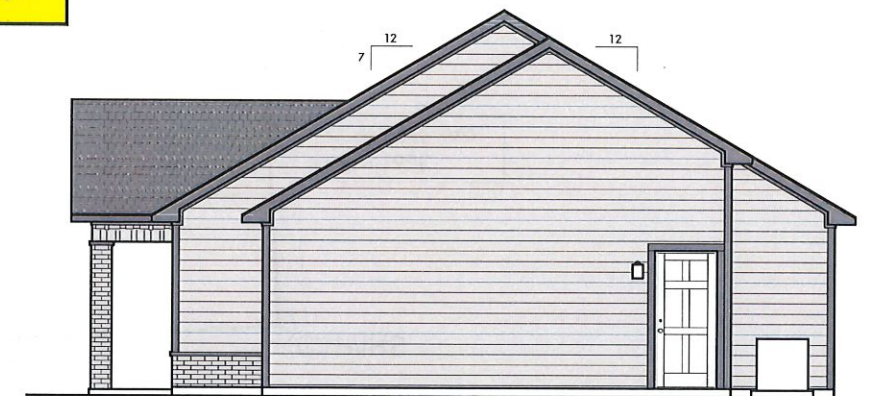

SOUTH ELEVATION

1/8" = 1'-0"



102 SIMS ST.
SANGER, TX 76266



DATE:
03.30.23

SCALE:
1/8" = 1'-0"

DRAWN BY:
CHJ

SHEET NAME:

FLOOR PLAN
& ELEVATIONS

SHEET NO.:

A1