


COMPUTER: 6/11/2024 9:39 AM
PLOT DATE: C:\USERS\COMPUTER DROPOBOX (PERSONAL)\00_JPLA\00 PROJECTS\01_EDG\2024\RETAIL CENTER - SANGER TX 2024-06-11.DWG
LOCATION: C:\USERS\COMPUTER DROPOBOX (PERSONAL)\00_JPLA\00 PROJECTS\01_EDG\2024\RETAIL CENTER - SANGER TX 2024-06-11.DWG
LAST SAVED: 6/11/2024 9:39 AM

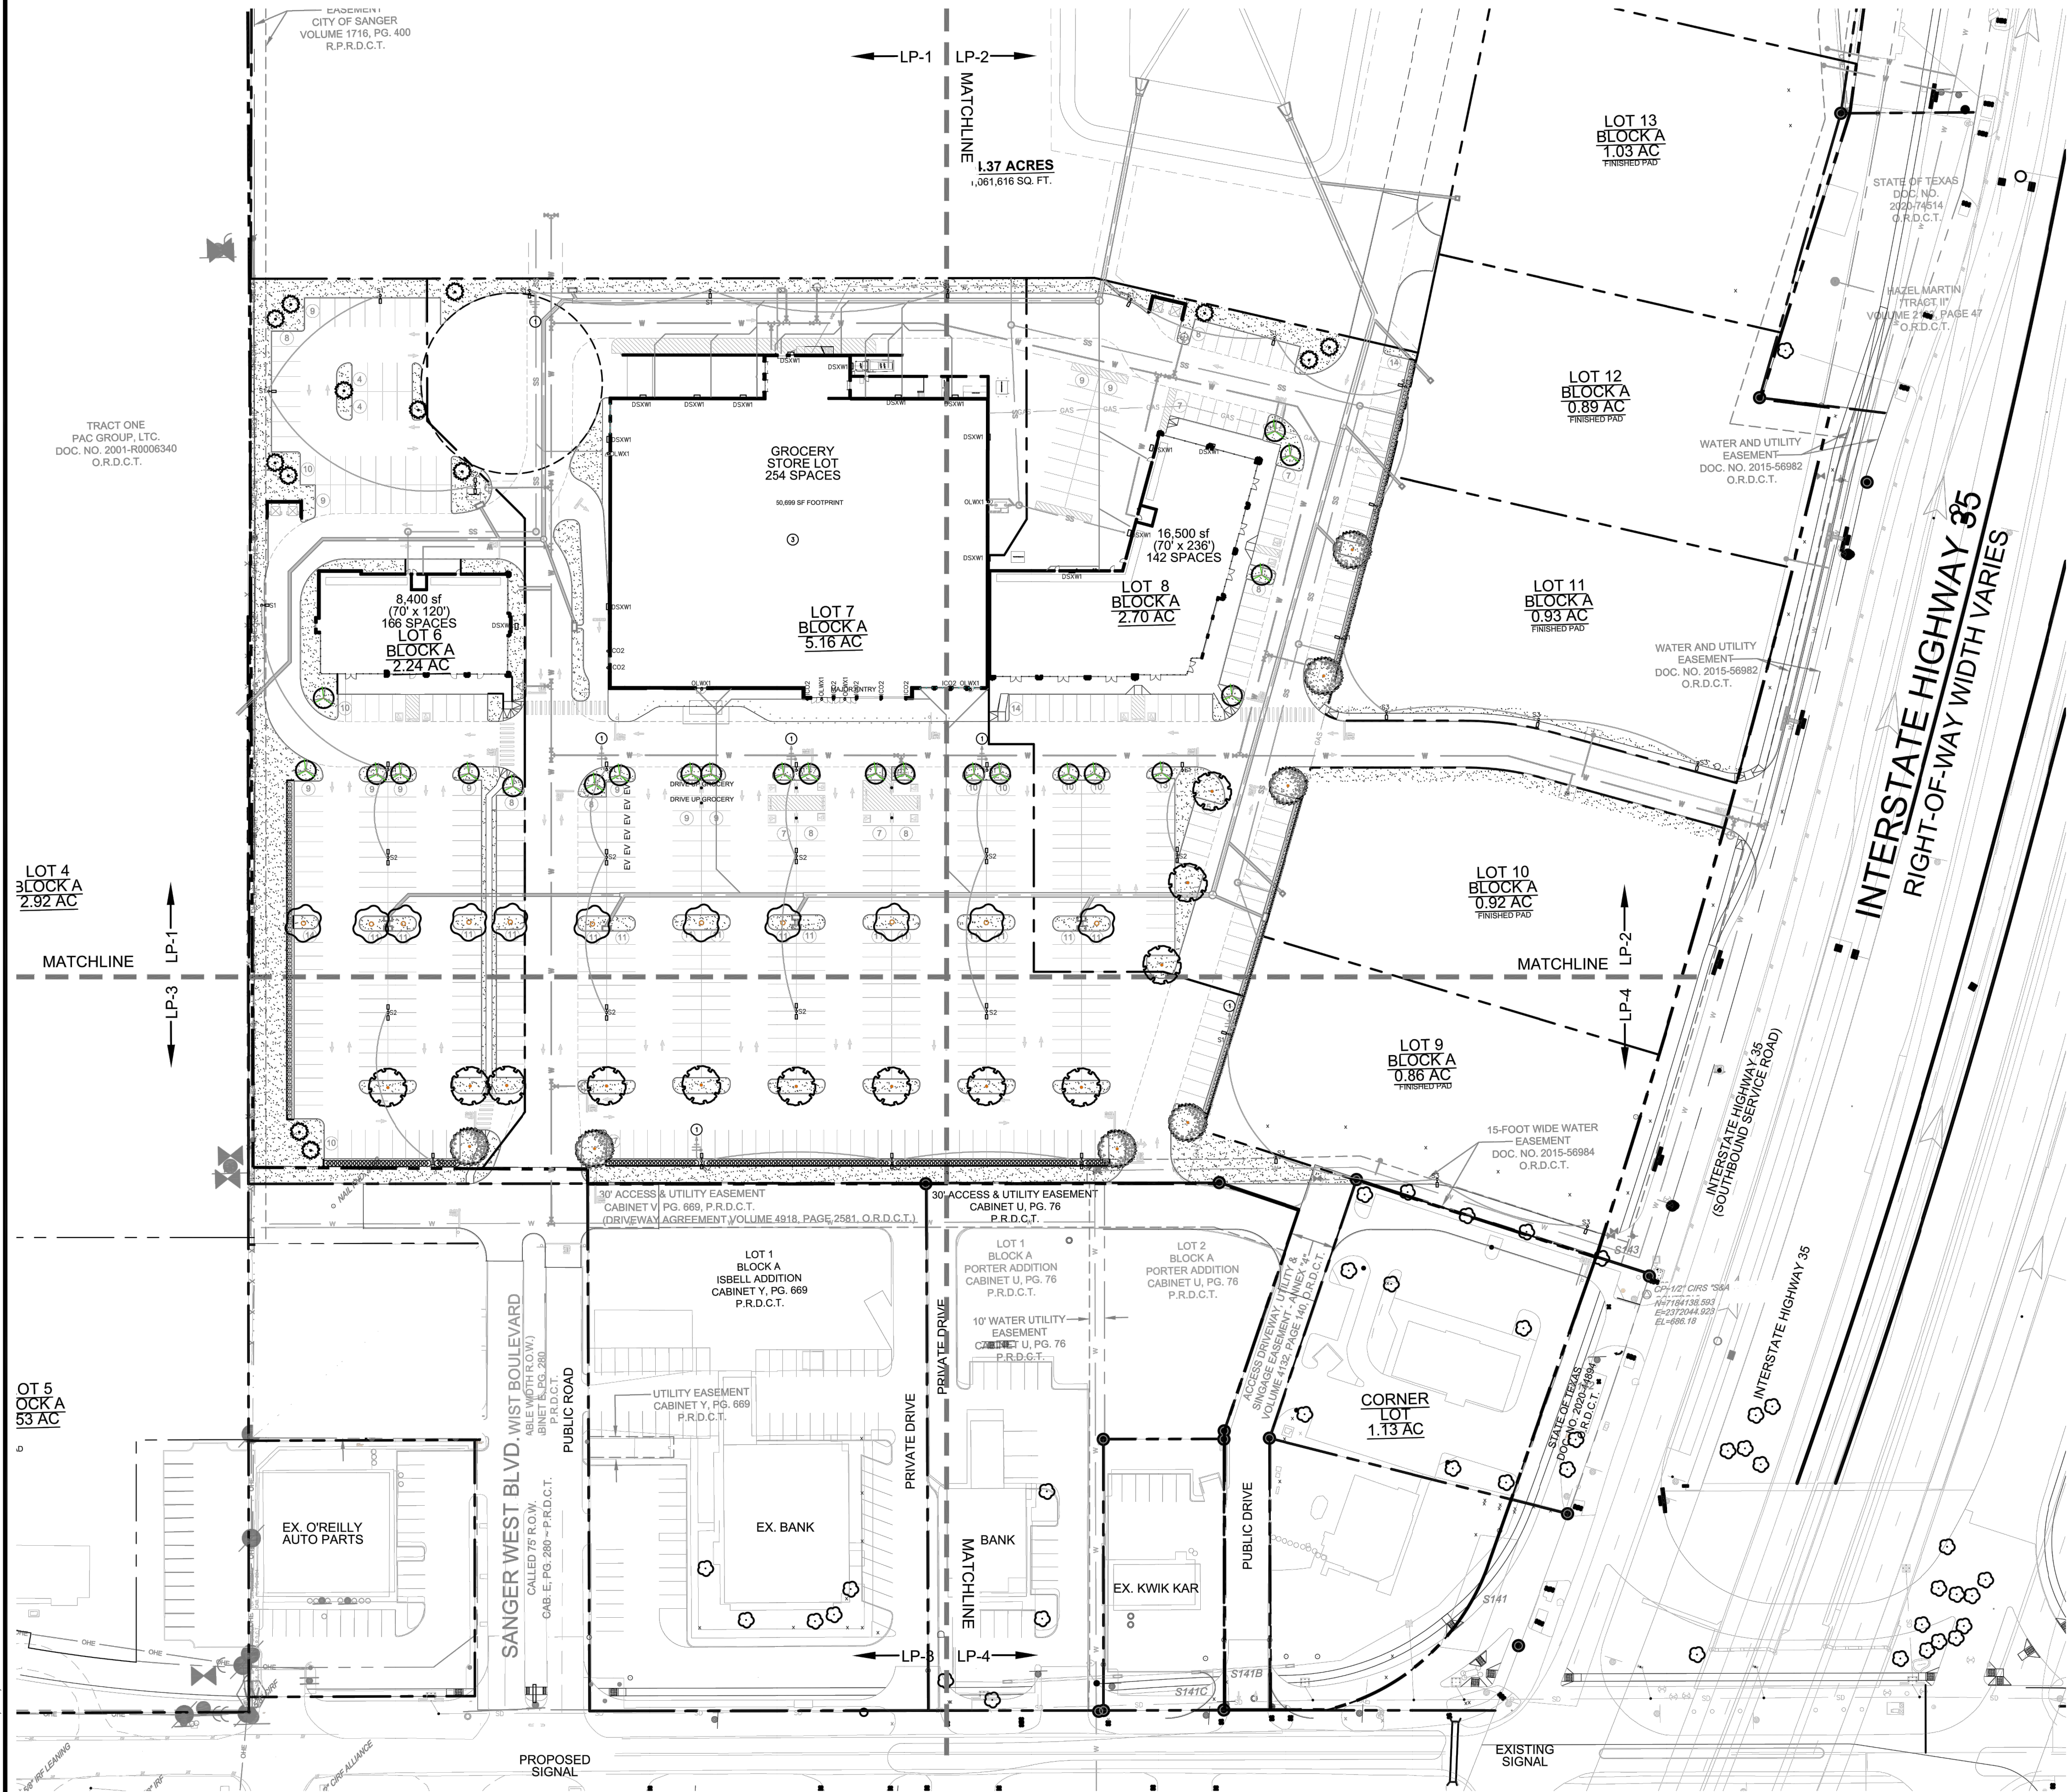

LANDSCAPE CALCULATIONS

SITE LANDSCAPE REQUIREMENTS FOR B1 & B2 BUSINESS DISTRICTS:

TOTAL SITE AREA: 445,837 SF
LANDSCAPE AREA REQUIRED: 89,167 SF (20% OF SITE)
LANDSCAPE AREA PROVIDED: 58,218 SF (13.06%)


INTERIOR PARKING LOT LANDSCAPE REQUIREMENTS:

LANDSCAPED ISLAND REQUIREMENTS:
LOCATED AT ENDS OF PARKING ROWS: PROVIDED
MIN. 1' - 3" CALIPER TREE: PROVIDED
PLANTED WITH TURF, SHRUBS, OR GROUND COVER: PROVIDED

PERIMETER SCREENING REQUIREMENTS:

PARKING AREA VISIBLE FROM R.O.W. TO BE SCREENED: PROVIDED
MIN MATURE HT OF 36": PROVIDED
MIN 18"H AT TIME OF PLANTING: PROVIDED
MIN 24" SPACING, EDGE TO EDGE: PROVIDED

PERIMETER SCREEN NOTE:
SET PERIMETER SHRUBS 30" FROM BACK OF CURB WHERE PARING FACES CURB.

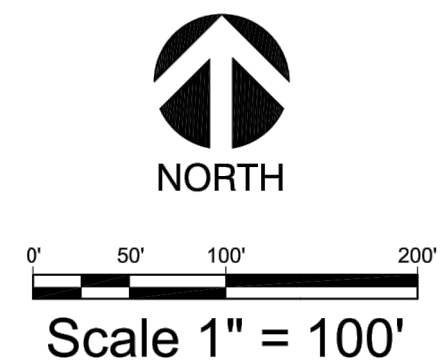

NOTE: PRINTED DRAWING SIZE MAY HAVE CHANGED FROM ORIGINAL. VERIFY SCALE USING BAR SCALE ABOVE.



DESIGN: ASD
DRAWN: DC
CHECKED: ASD
DATE: 6/11/2024

SHEET
LP-0

CASE NO. 2022-185



**SANGER MALOUF
DEVELOPMENT**
HENRY TIERWESTER SURVEY,
ABSTRACT NO. 1241
SANGER, TEXAS

No.	DATE	REVISION	BY

OVERALL
LANDSCAPE
PLANTING

24.37 ACF
1,061,616 SQ

PLANT SCHEDULE

TREES		CODE	QTY	BOTANICAL / COMMON NAME	CAL.	CONT.	SIZE
	CL	23	Chilopsis linearis Desert Willow	3" Cal.	Cont.	8' Min HT	
	QM	7	Quercus muehlenbergii Chinkapin Oak	3" Cal.	Cont.	12'-14' HT	
	QS	12	Quercus shumardii Shumard Oak	3" Cal.	Cont.	12'-14' HT	
	IA	13	Ilex attenuata 'Savannah' Savannah Holly	3" Cal.	Cont.	12'-14' HT	
	UC	11	Ulmus crassifolia Cedar Elm	3" Cal.	Cont.	12'-14' HT	
SHRUBS		CODE	QTY	BOTANICAL / COMMON NAME	CONTAINER	SPACING	SIZE
	AG	264	Abelia grandiflora Glossy Abelia	5 gal	30" OC	18" Min.	
	MP	161	Myrica pusilla Dwarf Wax Myrtle	5 gal	30" OC	18" Min.	
GROUND COVERS		CODE	QTY	BOTANICAL / COMMON NAME	CONT	SPACING	SIZE
	CT	51,665 sf	Cynodon dactylon 'Tif 419' Bermuda Grass	Sod	Solid Coverage		

LANDSCAPE CALCULATIONS

SITE LANDSCAPE REQUIREMENTS FOR B1 & B2 BUSINESS DISTRICTS:

TOTAL SITE AREA:	445,837 SF
LANDSCAPE AREA REQUIRED: (SITE)	89,167 SF (20% OF SITE)
LANDSCAPE AREA PROVIDED:	58,218 SF (13.06%)


INTERIOR PARKING LOT LANDSCAPE REQUIREMENTS:

LANDSCAPED ISLAND REQUIREMENTS:	
LOCATED AT ENDS OF PARKING ROWS:	PROVIDED
MIN. 1 - 3" CALIPER TREE:	PROVIDED
PLANTED WITH TURF, SHRUBS,	
OR GROUNDCOVER:	PROVIDED


PERIMETER SCREENING REQUIREMENTS:

PARKING AREA VISIBLE FROM R.O.W.	
TO BE SCREENED:	PROVIDED
MIN MATURE HT OF 36":	PROVIDED
MIN 18"H AT TIME OF PLANTING:	PROVIDED
MIN 24" SPACING, EDGE TO EDGE:	PROVIDED

PERIMETER SCREEN NOTE:
SET PERIMETER SHRUBS 30" FROM BACK OF CURB WHERE
PARING FACES CURB.

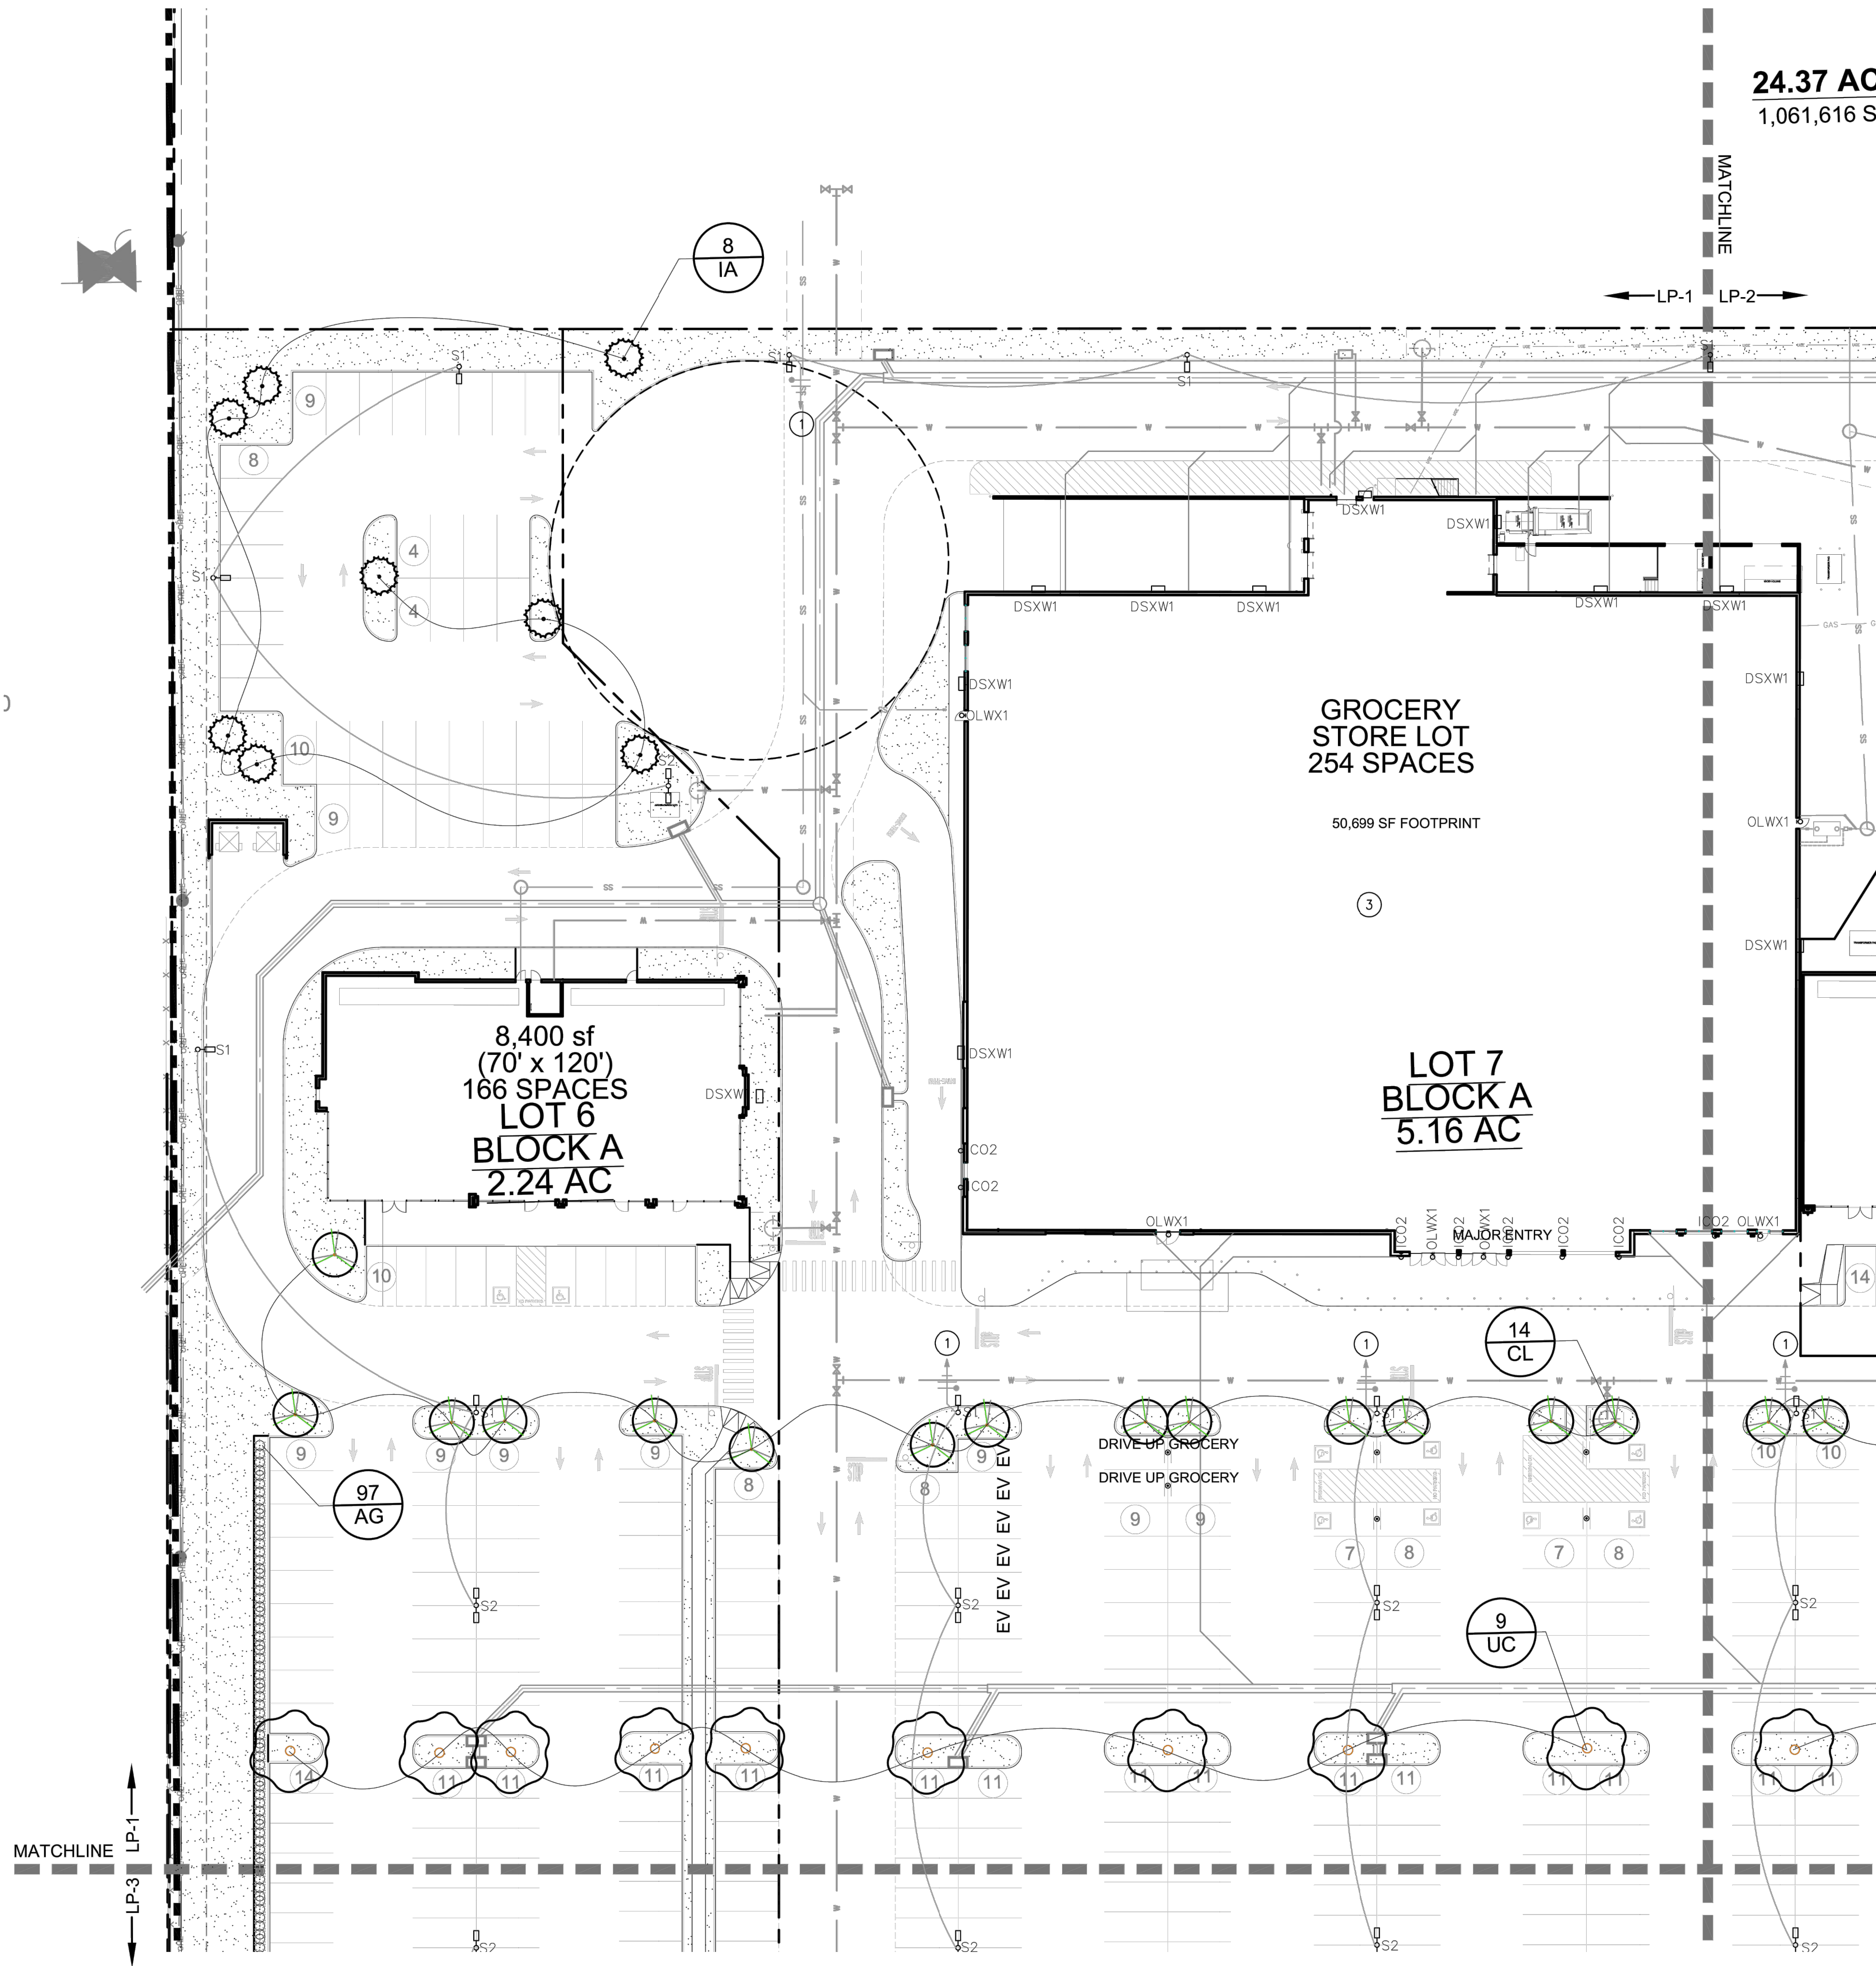

0' 15' 30' 60'




Scale 1" = 30'



PLOTTED BY: COMPUTER
 PLOT DATE: 6/11/2024 9:39 AM
 LOCATION: C:\USERS\COMPUTER\DROPBOX (PERSONAL)\00_JPLA\00_PROJECTS\01_EDG\2024\RETAIL CENTER - SANGER TX\PLANTING - RETAIL CENTER - SANGER TX 2024-06-11.DWG
 LAST SAVED: 6/11/2024 9:38 AM

COMPUTER: C:\USERS\COMPUTER DROPPBOX (PERSONAL)\00_JPLA\00 PROJECTS\01_EDG\2024\RETAIL CENTER - SANGER TX\PLANTING - RETAIL CENTER - SANGER TX 2024-06-11.DWG
PLOT DATE: 6/11/2024 9:40 AM
LOCATION: C:\USERS\COMPUTER DROPPBOX (PERSONAL)\00_JPLA\00 PROJECTS\01_EDG\2024\RETAIL CENTER - SANGER TX\PLANTING - RETAIL CENTER - SANGER TX 2024-06-11.DWG
LAST SAVED: 6/11/2024 9:38 AM

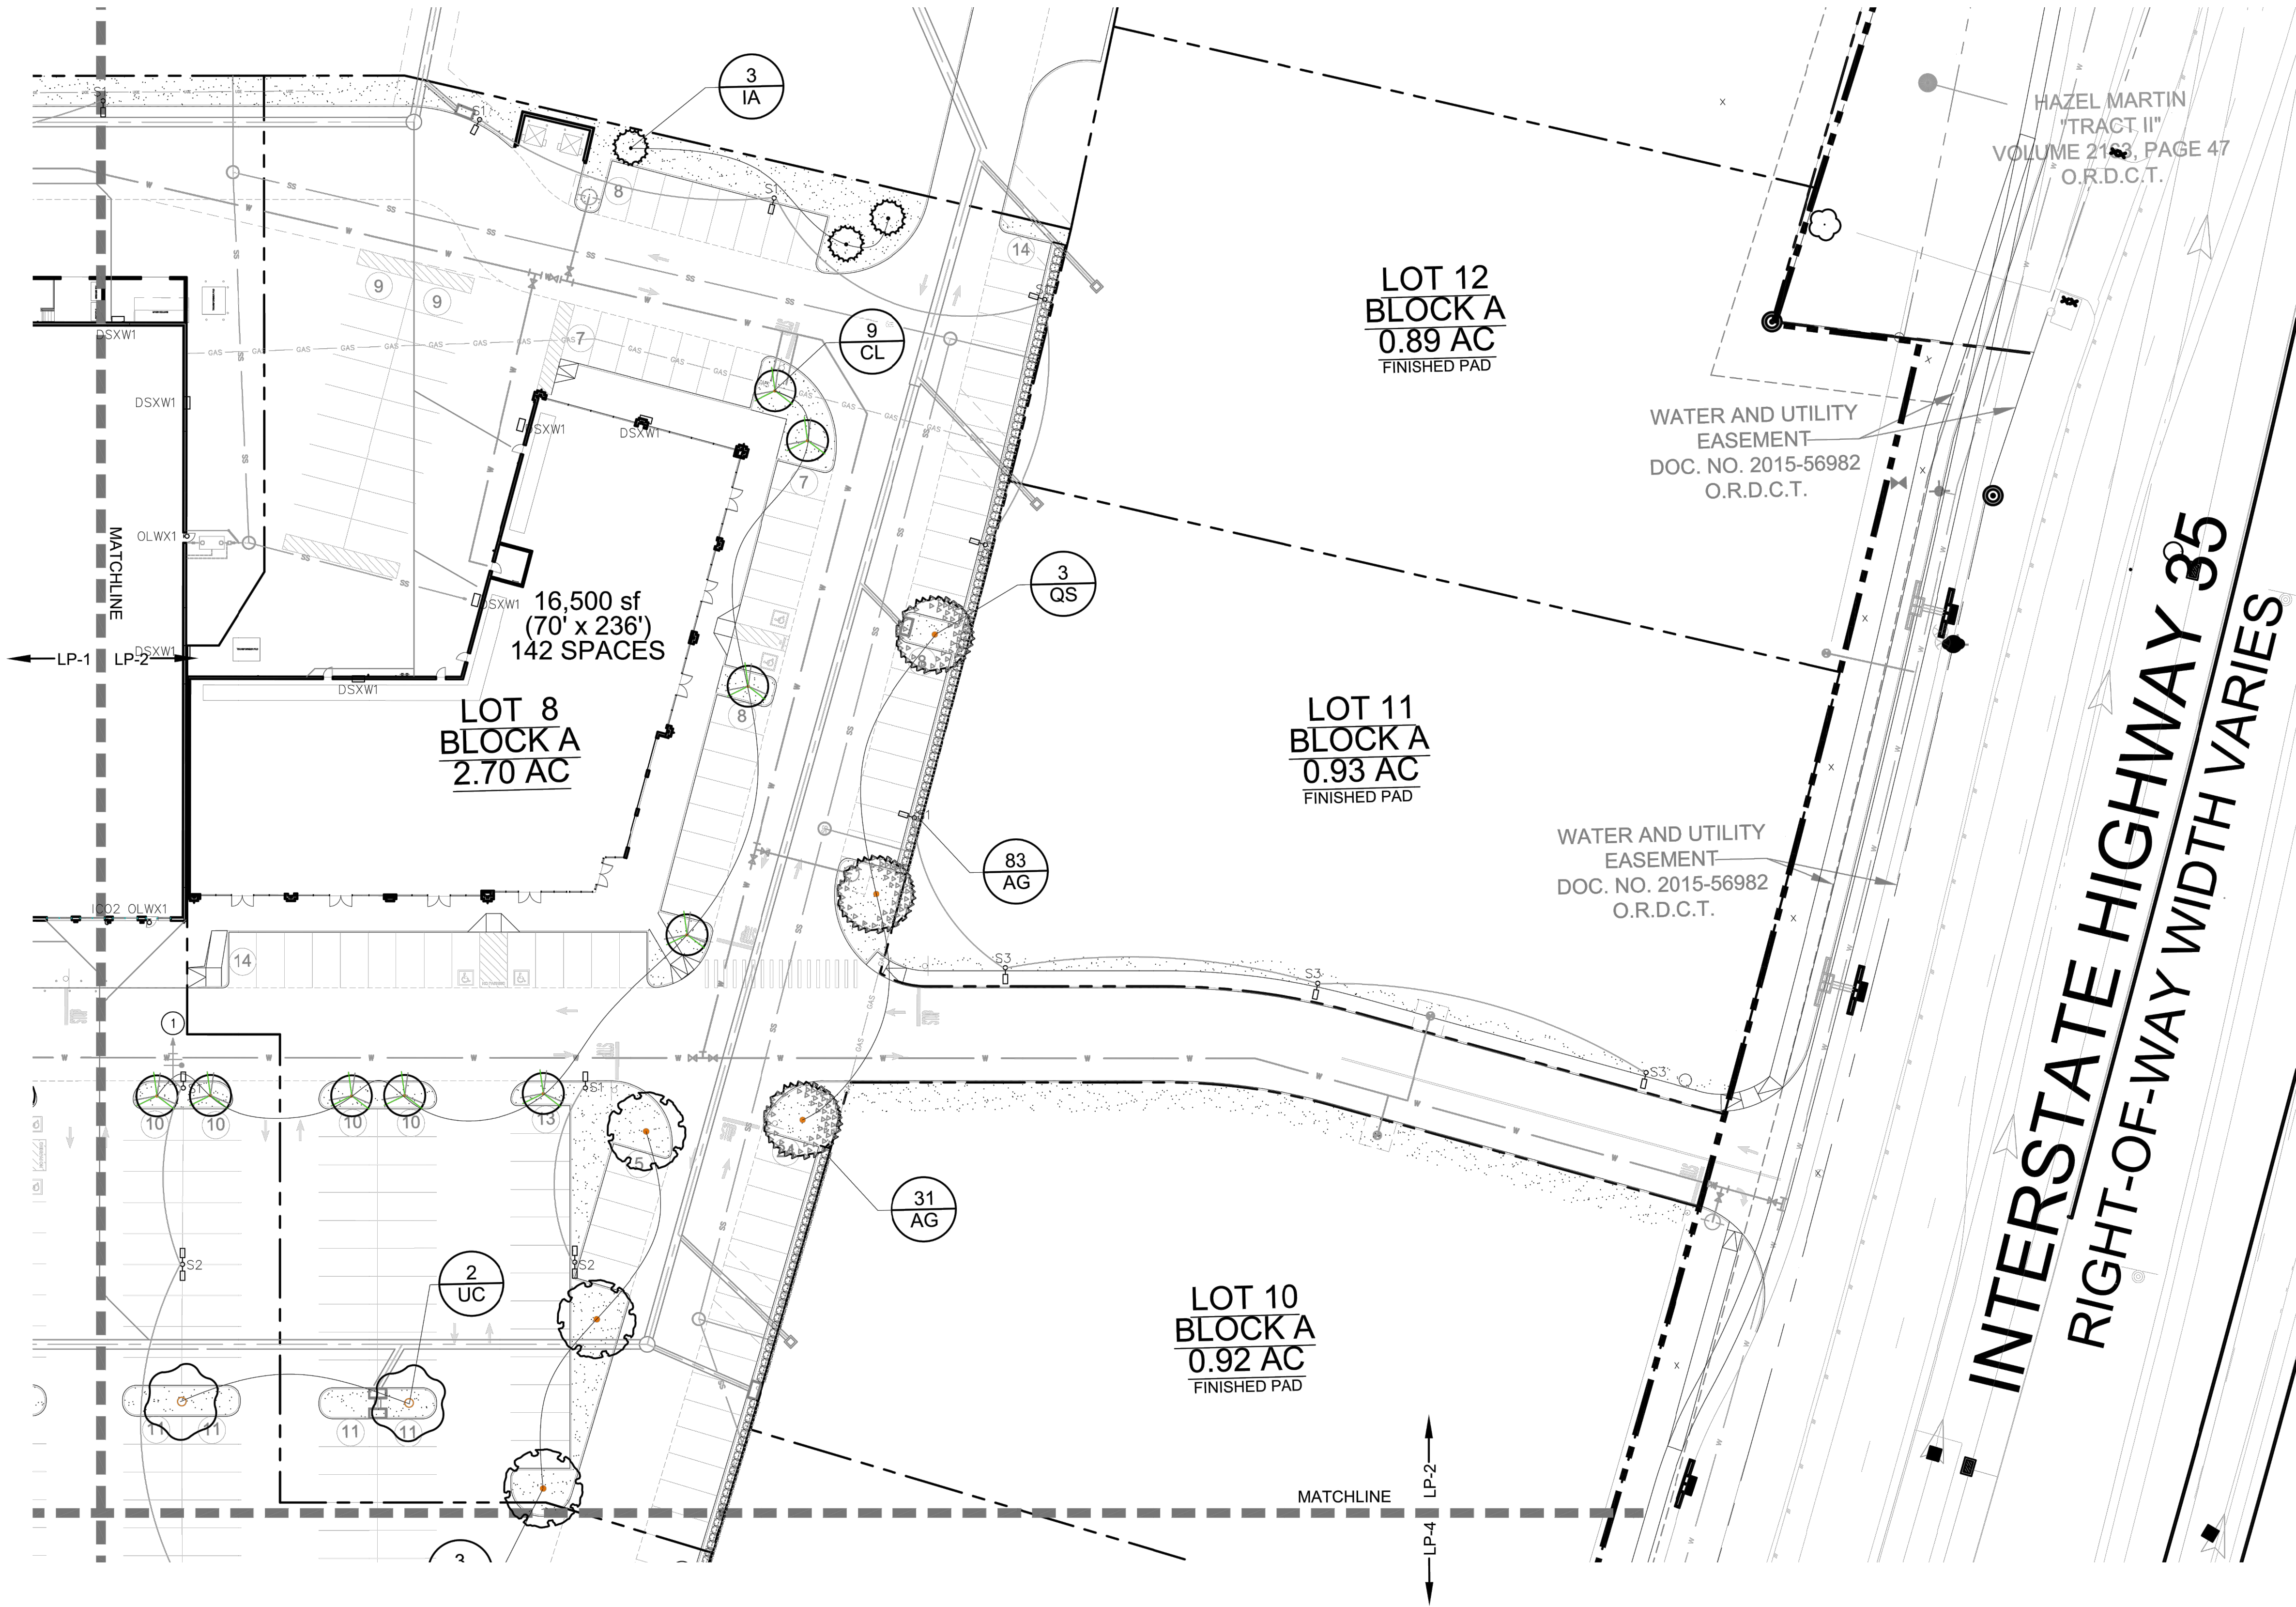

LANDSCAPE CALCULATIONS

SITE LANDSCAPE REQUIREMENTS FOR B1 & B2 BUSINESS DISTRICTS:

TOTAL SITE AREA: 445,837 SF
LANDSCAPE AREA REQUIRED: 89,167 SF (20% OF SITE)
LANDSCAPE AREA PROVIDED: 58,218 SF (13.06%)


INTERIOR PARKING LOT LANDSCAPE REQUIREMENTS:

LANDSCAPED ISLAND REQUIREMENTS:
LOCATED AT ENDS OF PARKING ROWS: PROVIDED
MIN. 1 - 3" CALIPER TREE: PROVIDED
PLANTED WITH TURF, SHRUBS, OR GROUNDCOVER: PROVIDED

PERIMETER SCREENING REQUIREMENTS:

PARKING AREA VISIBLE FROM R.O.W. TO BE SCREENED: PROVIDED
MIN MATURE HT OF 36": PROVIDED
MIN 18"H AT TIME OF PLANTING: PROVIDED
MIN 24" SPACING, EDGE TO EDGE: PROVIDED

PERIMETER SCREEN NOTE:
SET PERIMETER SHRUBS 30" FROM BACK OF CURB WHERE PARING FACES CURB.

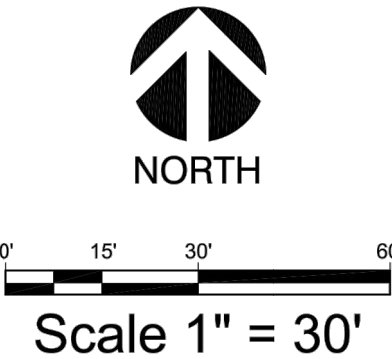

NOTE: PRINTED DRAWING SIZE MAY HAVE CHANGED FROM ORIGINAL. VERIFY SCALE USING BAR SCALE ABOVE.



SANGER MALOUF
DEVELOPMENT
HENRY TIERWESTER SURVEY,
ABSTRACT NO. 1241
SANGER, TEXAS

No.	DATE	REVISION	BY


LANDSCAPE PLANTING

DESIGN:	ASD
DRAWN:	DC
CHECKED:	ASD
DATE:	6/11/2024

SHEET
LP-2

CASE NO. 2022-185

COMPUTER
6/11/2024 9:40 AM
C:\USERS\COMPUTER DROPOBOX (PERSONAL)\00_JPLA\00 PROJECTS\01_EDG\2024\RETAIL CENTER - SANGER TX\PLANTING - RETAIL CENTER - SANGER TX 2024-06-11.DWG
6/11/2024 9:38 AM
LAST SAVED:

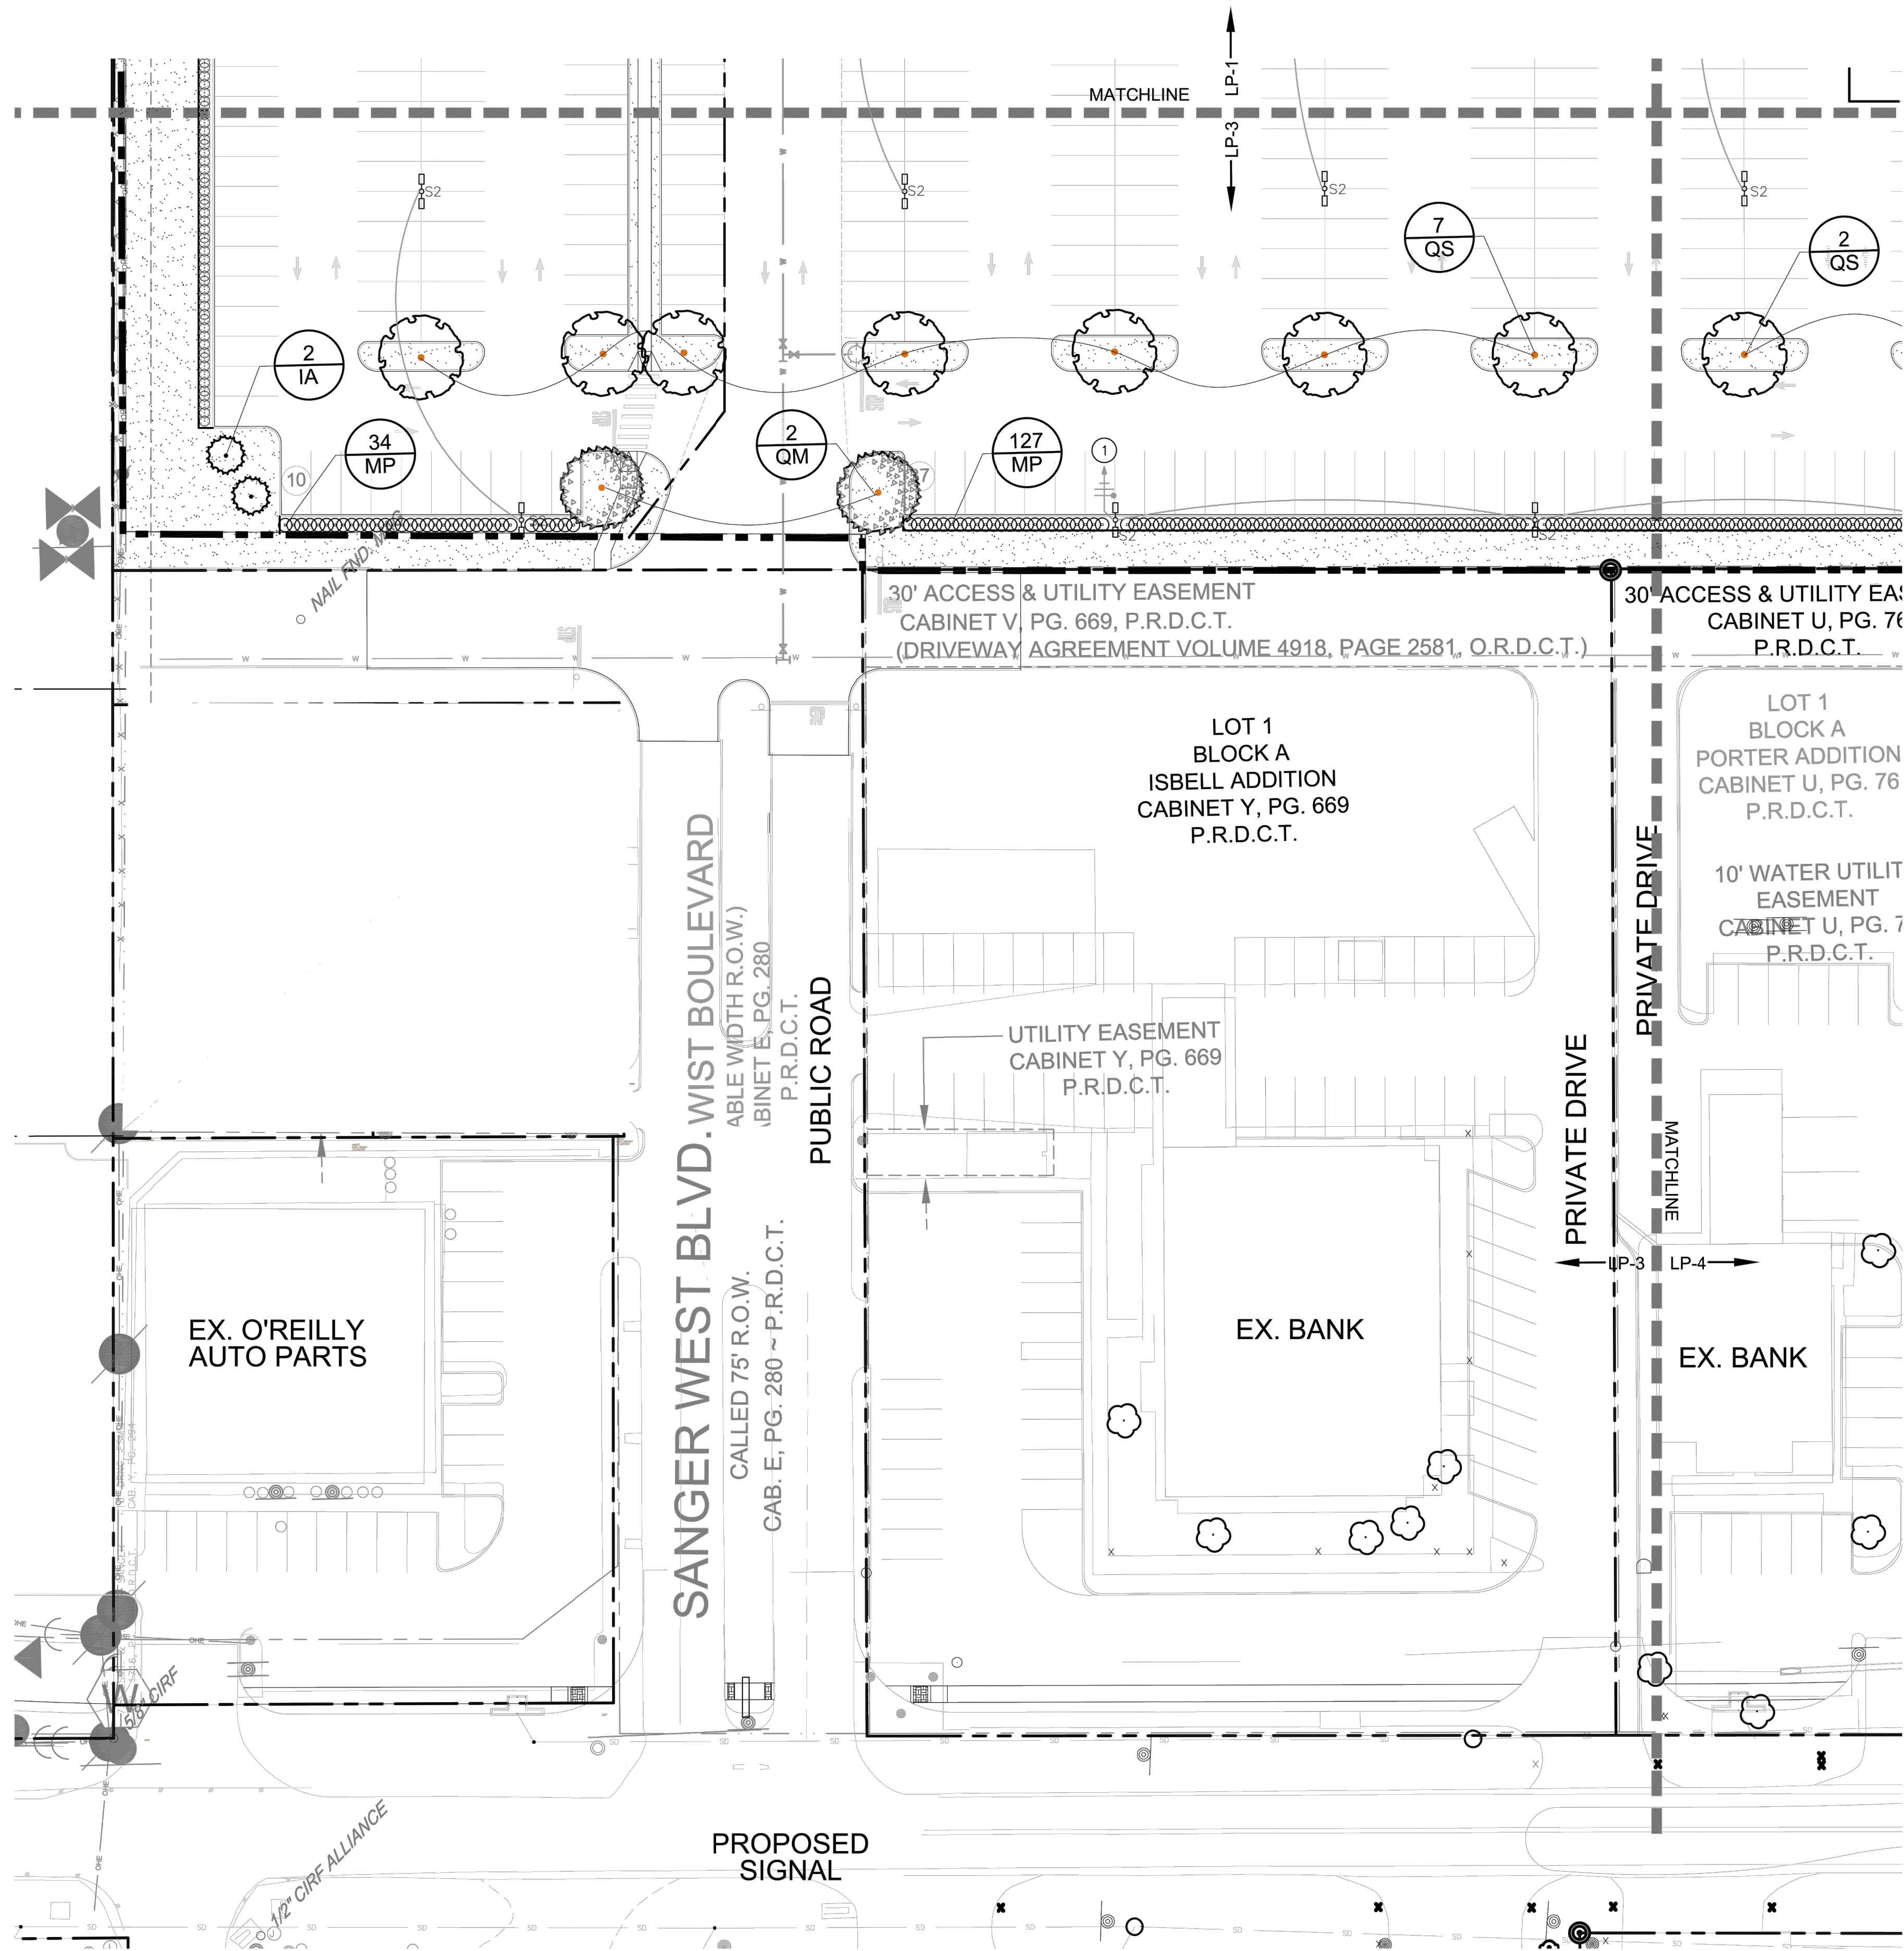

PLANT SCHEDULE

TREES	CODE	QTY	BOTANICAL / COMMON NAME	CAL.	CONT.	SIZE
	CL	23	Chilopsis linearis Desert Willow	3" Cal.	Cont.	8' Min HT
	QM	7	Quercus muehlenbergii Chinkapin Oak	3" Cal.	Cont.	12'-14' HT
	QS	12	Quercus shumardii Shumard Oak	3" Cal.	Cont.	12'-14' HT
	IA	13	Ilex attenuata 'Savannah' Savannah Holly	3" Cal.	Cont.	12'-14' HT
	UC	11	Ulmus crassifolia Cedar Elm	3" Cal.	Cont.	12'-14' HT
SHRUBS	CODE	QTY	BOTANICAL / COMMON NAME	CONTAINER	SPACING	SIZE
	AG	264	Abelia grandiflora Glossy Abelia	5 gal	30" OC	18" Min.
	MP	161	Myrica pusilla Dwarf Wax Myrtle	5 gal	30" OC	18" Min.
GROUND COVERS	CODE	QTY	BOTANICAL / COMMON NAME	CONT	SPACING	SIZE
	CT	51,685 sf	Cynodon dactylon 'Tif 419' Bermuda Grass	Sod	Solid Coverage	

LANDSCAPE CALCULATIONS

SITE LANDSCAPE REQUIREMENTS FOR B1 & B2 BUSINESS DISTRICTS:

TOTAL SITE AREA: 445,837 SF
LANDSCAPE AREA REQUIRED: 89,167 SF (20% OF SITE)
LANDSCAPE AREA PROVIDED: 58,218 SF (13.06%)


INTERIOR PARKING LOT LANDSCAPE REQUIREMENTS:

LANDSCAPED ISLAND REQUIREMENTS:
LOCATED AT ENDS OF PARKING ROWS: PROVIDED
MIN. 1 - 3" CALIPER TREE: PROVIDED
PLANTED WITH TURF, SHRUBS, OR GROUND COVER: PROVIDED

PERIMETER SCREENING REQUIREMENTS:

PARKING AREA VISIBLE FROM R.O.W.
TO BE SCREENED: PROVIDED
MIN MATURE HT OF 36": PROVIDED
MIN 18"H AT TIME OF PLANTING: PROVIDED
MIN 24" SPACING, EDGE TO EDGE: PROVIDED

PERIMETER SCREEN NOTE:
SET PERIMETER SHRUBS 30" FROM BACK OF CURB WHERE PARING FACES CURB.

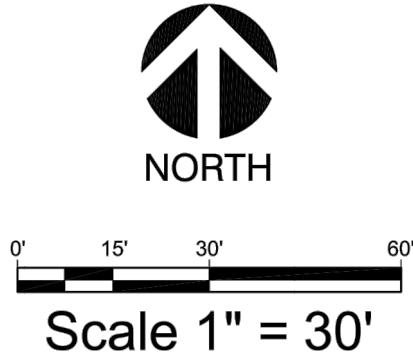

NOTE: PRINTED DRAWING SIZE MAY HAVE CHANGED FROM ORIGINAL. VERIFY SCALE USING BAR SCALE ABOVE.

EVERGREEN
DESIGN GROUP

(800) 680-6630
15455 Dallas Pkwy., Ste 600
Addison, TX 75001
www.EvergreenDesignGroup.com

TEXAS REGISTRATION #14189

CLAY MOORE
ENGINEERING

1880 CENTRAL DRIVE, SUITE #408
BOULDER, TX 78001
PHONE: 817.781.0072
WWW.CLAYMOORE.COM

REGISTERED LANDSCAPE ARCHITECT
JAN J. PULLIN
STATE OF TEXAS
3824
6/11/2024

SANGER MALOUF
DEVELOPMENT
HENRY TIERWESTER SURVEY,
ABSTRACT NO. 1241
SANGER, TEXAS

No.	DATE	REVISION	BY


LANDSCAPE
PLANTING

DESIGN: ASD
DRAWN: DC
CHECKED: ASD
DATE: 6/11/2024

SHEET
LP-3

CASE NO. 2022-185

COMPUTER
6/11/2024 9:40 AM
C:\USERS\COMPUTER DROPOBOX (PERSONAL)\00_JPLA\00 PROJECTS\01_EDG\2024\RETAIL CENTER - SANGER TX\PLANTING - RETAIL CENTER - SANGER TX 2024-06-11.DWG
6/11/2024 9:38 AM
LAST SAVED:

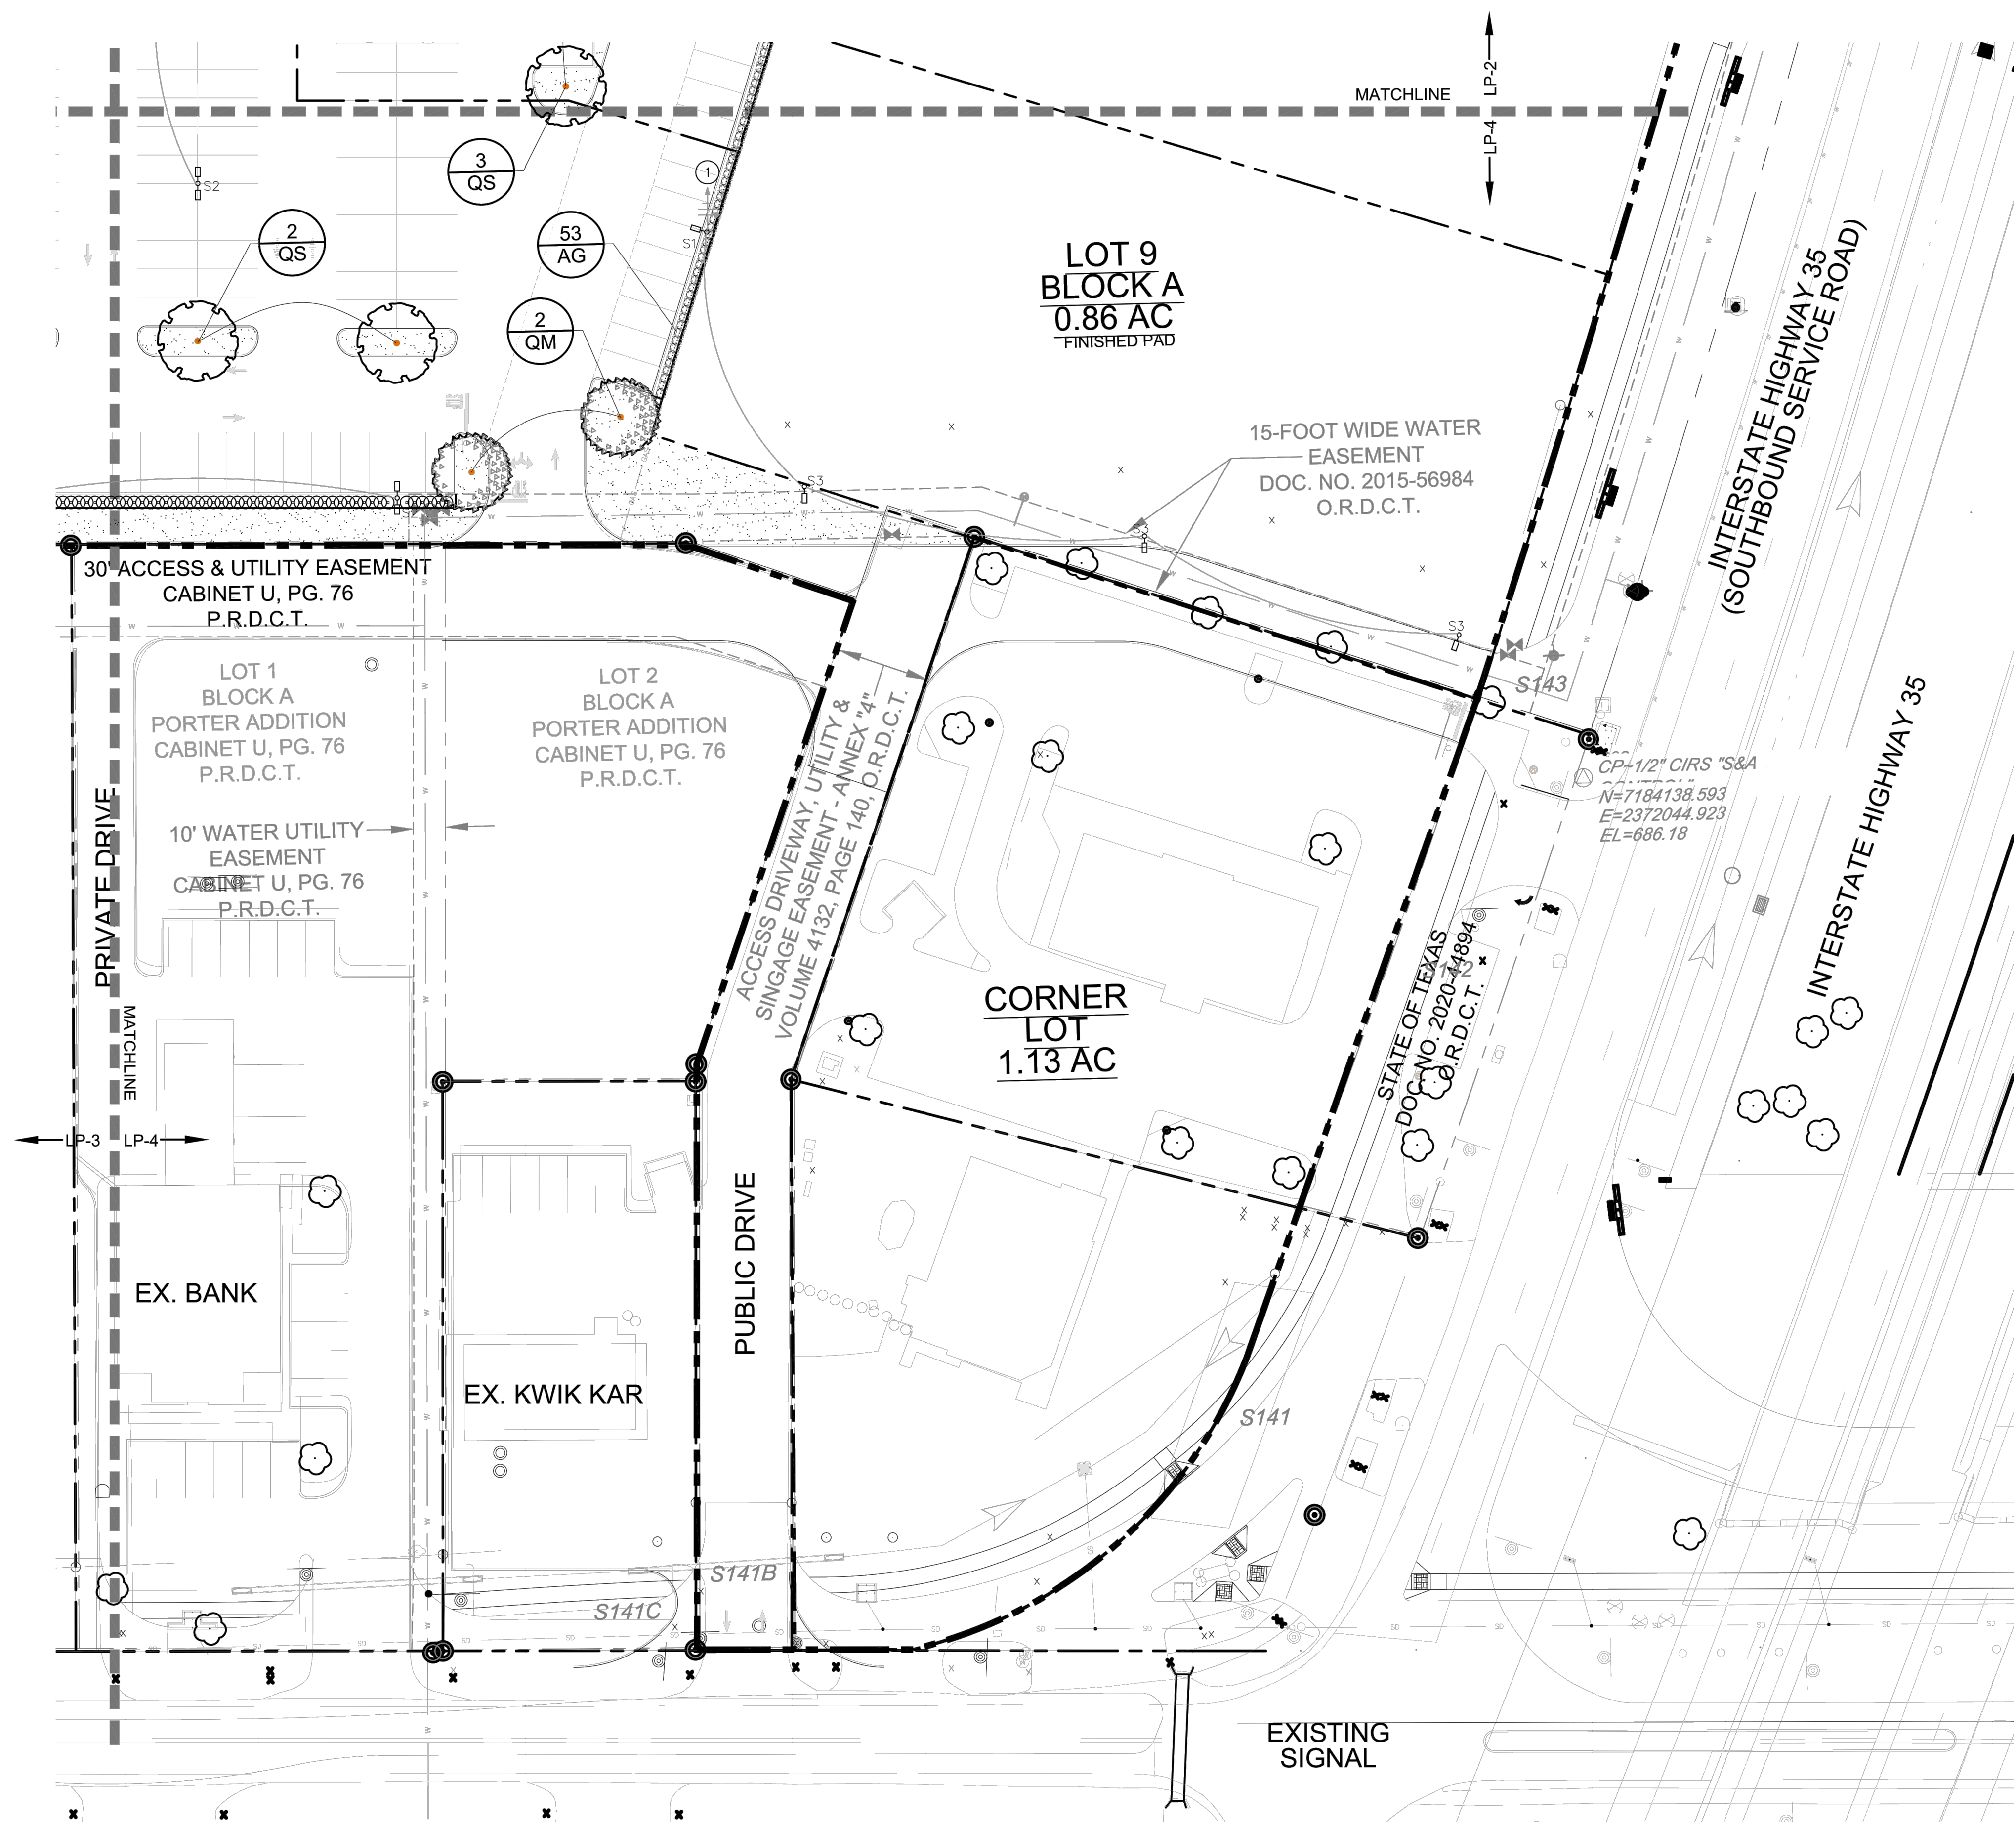

PLANT SCHEDULE

TREES	CODE	QTY	BOTANICAL / COMMON NAME	CAL.	CONT.	SIZE
	CL	23	Chilopsis linearis Desert Willow	3" Cal.	Cont.	8' Min HT
	QM	7	Quercus muehlenbergii Chinkapin Oak	3" Cal.	Cont.	12'-14' HT
	QS	12	Quercus shumardii Shumard Oak	3" Cal.	Cont.	12'-14' HT
	IA	13	Ilex attenuata 'Savannah' Savannah Holly	3" Cal.	Cont.	12'-14' HT
	UC	11	Ulmus crassifolia Cedar Elm	3" Cal.	Cont.	12'-14' HT
SHRUBS	CODE	QTY	BOTANICAL / COMMON NAME	CONTAINER	SPACING	SIZE
	AG	264	Abelia grandiflora Glossy Abelia	5 gal	30" OC	18" Min.
	MP	161	Myrica pusilla Dwarf Wax Myrtle	5 gal	30" OC	18" Min.
GROUND COVERS	CODE	QTY	BOTANICAL / COMMON NAME	CONT	SPACING	SIZE
	CT	51,865 sf	Cynodon dactylon 'Tif 419' Bermuda Grass	Sod	Solid Coverage	

LANDSCAPE CALCULATIONS

SITE LANDSCAPE REQUIREMENTS FOR B1 & B2 BUSINESS DISTRICTS:

TOTAL SITE AREA: 445,837 SF
LANDSCAPE AREA REQUIRED: 89,167 SF (20% OF SITE)
LANDSCAPE AREA PROVIDED: 58,218 SF (13.06%)


INTERIOR PARKING LOT LANDSCAPE REQUIREMENTS:

LANDSCAPED ISLAND REQUIREMENTS:
LOCATED AT ENDS OF PARKING ROWS: PROVIDED
MIN. 1'-3" CALIPER TREE: PROVIDED
PLANTED WITH TURF, SHRUBS, OR GROUND COVER: PROVIDED

PERIMETER SCREENING REQUIREMENTS:

PARKING AREA VISIBLE FROM R.O.W.
TO BE SCREENED: PROVIDED
MIN MATURE HT OF 36": PROVIDED
MIN 18" HT AT TIME OF PLANTING: PROVIDED
MIN 24" SPACING, EDGE TO EDGE: PROVIDED

PERIMETER SCREEN NOTE:
SET PERIMETER SHRUBS 30" FROM BACK OF CURB WHERE PARING FACES CURB.

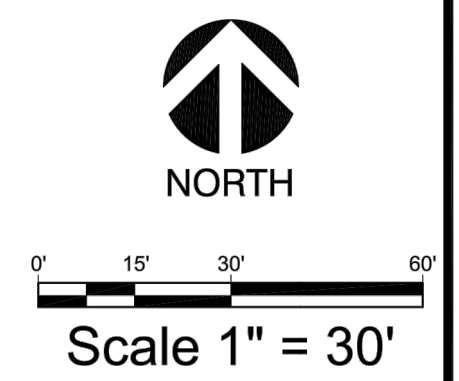

TEXAS REGISTRATION #14189

CLAY MOORE
ENGINEERING

1880 CENTRAL DRIVE, SUITE #408
BOULDER, CO 80501
PHONE: 970.781.0072
WWW.CLAYMOORE.COM

REGISTERED LANDSCAPE ARCHITECT
JAN J. PULLIAM
STATE OF TEXAS
3824
6/11/2024

SANGER MALOUF
DEVELOPMENT
HENRY TIERWESTER SURVEY,
ABSTRACT NO. 1241
SANGER, TEXAS

No.	DATE	REVISION	BY

LANDSCAPE
PLANTING






DESIGN: ASD
DRAWN: DC
CHECKED: ASD
DATE: 6/11/2024

SHEET
LP-4

CASE NO. 2022-185

COMPUTER
6/11/2024 9:41 AM
C:\USERS\COMPUTER\DROPBOX (PERSONAL)\00_JPLA\00 PROJECTS\01_EDG\2024\RETAIL CENTER - SANGER TX\PLANTING - RETAIL CENTER - SANGER TX 2024-06-11.DWG
6/11/2024 9:38 AM
LAST SAVED:

PLANT SCHEDULE

TREES	CODE	QTY	BOTANICAL / COMMON NAME	CAL.	CONT.	SIZE
	CL	23	Chilopsis linearis Desert Willow	3" Cal.	Cont.	8' Min HT
	QM	7	Quercus muehlenbergii Chinkapin Oak	3" Cal.	Cont.	12'-14' HT
	QS	12	Quercus shumardii Shumard Oak	3" Cal.	Cont.	12'-14' HT
	IA	13	Ilex attenuata 'Savannah' Savannah Holly	3" Cal.	Cont.	12'-14' HT
	UC	11	Ulmus crassifolia Cedar Elm	3" Cal.	Cont.	12'-14' HT
SHRUBS	CODE	QTY	BOTANICAL / COMMON NAME	CONTAINER	SPACING	SIZE
	AG	264	Abelia grandiflora Glossy Abelia	5 gal	30" OC	18" Min.
	MP	161	Myrica pusilla Dwarf Wax Myrtle	5 gal	30" OC	18" Min.
GROUND COVERS	CODE	QTY	BOTANICAL / COMMON NAME	CONT	SPACING	SIZE
	CT	51,665 sf	Cynodon dactylon 'Tif 419' Bermuda Grass	Sod	Solid Coverage	

LANDSCAPE CALCULATIONS

SITE LANDSCAPE REQUIREMENTS FOR B1 & B2 BUSINESS DISTRICTS:

TOTAL SITE AREA:	445,837 SF
LANDSCAPE AREA REQUIRED:	89,167 SF (20% OF SITE)
LANDSCAPE AREA PROVIDED:	58,218 SF (13.06%)

INTERIOR PARKING LOT LANDSCAPE REQUIREMENTS:
LANDSCAPED ISLAND REQUIREMENTS:
LOCATED AT ENDS OF PARKING ROWS: PROVIDED
MIN. 1 - 3" CALIPER TREE: PROVIDED
PLANTED WITH TURF, SHRUBS, OR GROUNDCOVER: PROVIDED

PERIMETER SCREENING REQUIREMENTS:
PARKING AREA VISIBLE FROM R.O.W.
TO BE SCREENED: PROVIDED
MIN MATURE HT OF 36": PROVIDED
MIN 18"H AT TIME OF PLANTING: PROVIDED
MIN 24" SPACING, EDGE TO EDGE: PROVIDED

PERIMETER SCREEN NOTE:
SET PERIMETER SHRUBS 30" FROM BACK OF CURB WHERE PARING FACES CURB.

GENERAL GRADING AND PLANTING NOTES

- BY SUBMITTING A PROPOSAL FOR THE LANDSCAPE PLANTING SCOPE OF WORK, THE CONTRACTOR CONFIRMS THAT HE HAS READ, AND WILL COMPLY WITH, THE ASSOCIATED NOTES, SPECIFICATIONS, AND DETAILS WITH THIS PROJECT.
- THE GENERAL CONTRACTOR IS RESPONSIBLE FOR REMOVING ALL EXISTING VEGETATION (EXCEPT WHERE NOTED TO REMAIN).
- IN THE CONTEXT OF THESE PLANS, NOTES, AND SPECIFICATIONS, "FINISH GRADE" REFERS TO THE FINAL ELEVATION OF THE SOIL SURFACE (NOT TOP OF MULCH) AS INDICATED ON THE GRADING PLANS.
 - BEFORE STARTING WORK, THE LANDSCAPE CONTRACTOR SHALL VERIFY THAT THE ROUGH GRADES OF ALL LANDSCAPE AREAS ARE WITHIN +/-0.1' OF FINISH GRADE. SEE SPECIFICATIONS FOR MORE DETAILED INSTRUCTION ON TURF AREA AND PLANTING BED PREPARATION.
 - CONSTRUCT AND MAINTAIN FINISH GRADES AS SHOWN ON GRADING PLANS, AND CONSTRUCT AND MAINTAIN SLOPES AS RECOMMENDED BY THE GEOTECHNICAL REPORT. ALL LANDSCAPE AREAS SHALL HAVE POSITIVE DRAINAGE AWAY FROM STRUCTURES AT THE MINIMUM SLOPE SPECIFIED IN THE REPORT AND ON THE GRADING PLANS, AND AREAS OF POTENTIAL PONDING SHALL BE REGRADED TO BLEND IN WITH THE SURROUNDING GRADES AND ELIMINATE PONDING POTENTIAL.
 - THE LANDSCAPE CONTRACTOR SHALL DETERMINE WHETHER OR NOT THE EXPORT OF ANY SOIL WILL BE NEEDED, TAKING INTO ACCOUNT THE ROUGH GRADE PROVIDED, THE AMOUNT OF SOIL AMENDMENTS TO BE ADDED (**BASED ON A SOIL TEST**, PER SPECIFICATIONS), AND THE FINISH GRADES TO BE ESTABLISHED.
 - ENSURE THAT THE FINISH GRADE IN SHRUB AREAS IMMEDIATELY ADJACENT TO WALKS AND OTHER WALKING SURFACES, AFTER INSTALLING SOIL AMENDMENTS, IS 3" BELOW THE ADJACENT FINISH SURFACE, IN ORDER TO ALLOW FOR PROPER MULCH DEPTH. TAPER THE SOIL SURFACE TO MEET FINISH GRADE, AS SPECIFIED ON THE GRADING PLANS, AT APPROXIMATELY 18" AWAY FROM THE WALKS.
 - ENSURE THAT THE FINISH GRADE IN TURF AREAS IMMEDIATELY ADJACENT TO WALKS AND OTHER WALKING SURFACES, AFTER INSTALLING SOIL AMENDMENTS, IS 1" BELOW THE FINISH SURFACE OF THE WALKS. TAPER THE SOIL SURFACE TO MEET FINISH GRADE, AS SPECIFIED ON THE GRADING PLANS, AT APPROXIMATELY 18" AWAY FROM THE WALKS.
 - SHOULD ANY CONFLICTS AND/OR DISCREPANCIES ARISE BETWEEN THE GRADING PLANS, GEOTECHNICAL REPORT, THESE NOTES AND PLANS, AND ACTUAL CONDITIONS, THE CONTRACTOR SHALL IMMEDIATELY BRING SUCH ITEMS TO THE ATTENTION OF THE LANDSCAPE ARCHITECT, GENERAL CONTRACTOR, AND OWNER.
- ALL PLANT LOCATIONS ARE DIAGRAMMATIC. ACTUAL LOCATIONS SHALL BE VERIFIED WITH THE LANDSCAPE ARCHITECT OR DESIGNER PRIOR TO PLANTING. THE LANDSCAPE CONTRACTOR SHALL ENSURE THAT ALL REQUIREMENTS OF THE PERMITTING AUTHORITY ARE MET (I.E., MINIMUM PLANT QUANTITIES, PLANTING METHODS, TREE PROTECTION METHODS, ETC.).
 - THE LANDSCAPE CONTRACTOR IS RESPONSIBLE FOR DETERMINING PLANT QUANTITIES; PLANT QUANTITIES SHOWN ON LEGENDS AND CALLOUTS ARE FOR GENERAL INFORMATION ONLY. IN THE EVENT OF A DISCREPANCY BETWEEN THE PLAN AND THE PLANT LEGEND, THE PLANT QUANTITY AS SHOWN ON THE PLAN (FOR INDIVIDUAL SYMBOLS) OR CALLOUT (FOR GROUNDCOVER PATTERNS) SHALL TAKE PRECEDENCE.
 - NO SUBSTITUTIONS OF PLANT MATERIALS SHALL BE ALLOWED WITHOUT THE WRITTEN PERMISSION OF THE LANDSCAPE ARCHITECT.** IF SOME OF THE PLANTS ARE NOT AVAILABLE, THE LANDSCAPE CONTRACTOR SHALL NOTIFY THE LANDSCAPE ARCHITECT IN WRITING (VIA PROPER CHANNELS).
 - THE CONTRACTOR SHALL, AT A MINIMUM, PROVIDE REPRESENTATIVE PHOTOS OF ALL PLANTS PROPOSED FOR THE PROJECT. THE CONTRACTOR SHALL ALLOW THE LANDSCAPE ARCHITECT AND THE OWNER/OWNER'S REPRESENTATIVE TO INSPECT, AND APPROVE OR REJECT, ALL PLANTS DELIVERED TO THE JOB SITE. REFER TO SPECIFICATIONS FOR ADDITIONAL REQUIREMENTS FOR SUBMITTALS.
- THE CONTRACTOR SHALL MAINTAIN THE LANDSCAPE IN A HEALTHY CONDITION FOR 90 DAYS AFTER ACCEPTANCE BY THE OWNER. REFER TO SPECIFICATIONS FOR CONDITIONS OF ACCEPTANCE FOR THE START OF THE MAINTENANCE PERIOD, AND FOR FINAL ACCEPTANCE AT THE END OF THE MAINTENANCE PERIOD.
- SEE SPECIFICATIONS AND DETAILS FOR FURTHER REQUIREMENTS.

IRRIGATION CONCEPT

- AN AUTOMATIC IRRIGATION SYSTEM SHALL BE INSTALLED AND OPERATIONAL BY THE TIME OF FINAL INSPECTION. THE ENTIRE IRRIGATION SYSTEM SHALL BE INSTALLED BY A LICENSED AND QUALIFIED IRRIGATION CONTRACTOR.
- THE IRRIGATION SYSTEM WILL OPERATE ON POTABLE WATER, AND THE SYSTEM WILL HAVE APPROPRIATE BACKFLOW PREVENTION DEVICES INSTALLED TO PREVENT CONTAMINATION OF THE POTABLE SOURCE.
- ALL NON-TURF PLANTED AREAS SHALL BE DRIP IRRIGATED. SODDED AND SEEDED AREAS SHALL BE IRRIGATED WITH SPRAY OR ROTOR HEADS AT 100% HEAD-TO-HEAD COVERAGE.
- ALL PLANTS SHARING SIMILAR HYDROZONE CHARACTERISTICS SHALL BE PLACED ON A VALVE DEDICATED TO PROVIDE THE NECESSARY WATER REQUIREMENTS SPECIFIC TO THAT HYDROZONE.
- THE IRRIGATION SYSTEM SHALL BE DESIGNED AND INSTALLED, TO THE MAXIMUM EXTENT POSSIBLE, TO CONSERVE WATER BY USING THE FOLLOWING DEVICES AND SYSTEMS: MATCHED PRECIPITATION RATE TECHNOLOGY ON ROTOR AND SPRAY HEADS (WHEREVER POSSIBLE), RAIN SENSORS, AND MULTI-PROGRAM COMPUTERIZED IRRIGATION CONTROLLERS FEATURING SENSORY INPUT CAPABILITIES.

ROOT BARRIERS

THE CONTRACTOR SHALL INSTALL ROOT BARRIERS NEAR ALL NEWLY-PLANTED TREES THAT ARE LOCATED WITHIN FIVE (5) FEET OF PAVING OR CURBS. ROOT BARRIERS SHALL BE "CENTURY" OR "DEEP-ROOT" 24" DEEP PANELS (OR EQUAL). BARRIERS SHALL BE LOCATED IMMEDIATELY ADJACENT TO HARDSCAPE. INSTALL PANELS PER MANUFACTURER'S RECOMMENDATIONS. UNDER NO CIRCUMSTANCES SHALL THE CONTRACTOR USE ROOT BARRIERS OF A TYPE THAT COMPLETELY ENCIRCLE THE ROOTBALL.

MULCHES

AFTER ALL PLANTING IS COMPLETE, CONTRACTOR SHALL INSTALL 3" THICK LAYER OF 1-1/2" SHREDDED WOOD MULCH, NATURAL (UNDYED), OVER LANDSCAPE FABRIC IN ALL PLANTING AREAS (EXCEPT FOR TURF AND SEEDED AREAS). CONTRACTOR SHALL SUBMIT SAMPLES OF ALL MULCHES TO LANDSCAPE ARCHITECT AND OWNER FOR APPROVAL PRIOR TO CONSTRUCTION. ABSOLUTELY NO EXPOSED GROUND SHALL BE LEFT SHOWING ANYWHERE ON THE PROJECT AFTER MULCH HAS BEEN INSTALLED (SUBJECT TO THE CONDITIONS AND REQUIREMENTS OF THE "GENERAL GRADING AND PLANTING NOTES" AND SPECIFICATIONS).

MAINTENANCE

- THE OWNER, TENANT AND/OR THEIR AGENT, IF ANY, SHALL BE RESPONSIBLE FOR THE MAINTENANCE OF ALL LANDSCAPING.
- LANDSCAPED AREAS SHALL BE KEPT FREE OF TRASH, LITTER, WEEDS, AND OTHER SUCH MATERIAL OR PLANTS NOT A PART OF THE LANDSCAPING.
- ALL PLANT MATERIALS SHALL BE MAINTAINED IN A HEALTHY AND GROWING CONDITION AS IS APPROPRIATE FOR THE SEASON OF THE YEAR. MAINTENANCE SHALL INCLUDE MOWING, WATERING, TRIMMING, PRUNING, REPLACING, ETC.
- PLANT MATERIALS WHICH DIE SHALL BE REPLACED WITH PLANT MATERIAL OF SIMILAR VARIETY AND SIZE WITHIN 90 DAYS, WITH A ONE-TIME EXTENSION NOT EXCEEDING 90 DAYS BEING PROVIDED UPON APPROVAL OF THE CITY MANAGER OR HIS/HER DESIGNEE.



EVERGREEN
DESIGN GROUP

(800) 680-6630
15455 Dallas Pkwy., Ste 600
Addison, TX 75001
www.EvergreenDesignGroup.com

DESIGN: ASD
DRAWN: DC
CHECKED: ASD
DATE: 6/11/2024


SHEET
LP-5

CASE NO. 2022-185

TEXAS REGISTRATION #14189

CLAY MOORE
ENGINEERING

PHONE #1728.10072
1980 CENTRAL DRIVE SUITE #408
BOULDER, TX 76033
WWW.CLAYMOORE.COM



Jon J. Pulliam
6/11/2024

SANGER MALOUF
DEVELOPMENT
HENRY TIERWESTER SURVEY,
ABSTRACT NO. 1241
SANGER, TEXAS

No.	DATE	REVISION	BY

LANDSCAPE
SPECIFICATIONS
AND DETAILS

PLANTING SPECIFICATIONS

GENERAL

- A. QUALIFICATIONS OF LANDSCAPE CONTRACTOR
1. ALL LANDSCAPE WORK SHOWN ON THESE PLANS SHALL BE PERFORMED BY A SINGLE FIRM SPECIALIZING IN LANDSCAPE PLANTING.
 2. A LIST OF SUCCESSFULLY COMPLETED PROJECTS OF THIS TYPE, SIZE AND NATURE MAY BE REQUESTED BY THE OWNER FOR FURTHER QUALIFICATION MEASURES.
 3. THE LANDSCAPE CONTRACTOR SHALL HOLD A VALID NURSERY AND FLORAL CERTIFICATE ISSUED BY THE TEXAS DEPARTMENT OF AGRICULTURE, AS WELL AS OPERATE UNDER A COMMERCIAL PESTICIDE APPLICATOR LICENSE ISSUED BY EITHER THE TEXAS DEPARTMENT OF AGRICULTURE OR THE TEXAS STRUCTURAL PEST CONTROL BOARD.
 4. THE LANDSCAPE CONTRACTOR SHALL HOLD A VALID CONTRACTOR'S LICENSE ISSUED BY THE APPROPRIATE LOCAL JURISDICTION.
- B. SCOPE OF WORK
1. WORK COVERED BY THESE SECTIONS INCLUDES THE FURNISHING AND PAYMENT OF ALL MATERIALS, LABOR, SERVICES, EQUIPMENT, LICENSES, TAXES AND ANY OTHER ITEMS THAT ARE NECESSARY FOR THE EXECUTION, INSTALLATION AND COMPLETION OF ALL WORK, SPECIFIED HEREIN AND / OR SHOWN ON THE LANDSCAPE PLANS, NOTES, AND DETAILS.
 2. ALL WORK SHALL BE PERFORMED IN ACCORDANCE WITH ALL APPLICABLE LAWS, CODES AND REGULATIONS REQUIRED BY AUTHORITIES HAVING JURISDICTION OVER SUCH WORK, INCLUDING ALL INSPECTIONS AND PERMITS REQUIRED BY FEDERAL, STATE AND LOCAL AUTHORITIES IN SUPPLY, TRANSPORTATION AND INSTALLATION OF MATERIALS.
 3. THE LANDSCAPE CONTRACTOR SHALL VERIFY THE LOCATION OF ALL UNDERGROUND UTILITY LINES (WATER, SEWER, ELECTRICAL, TELEPHONE, GAS, CABLE, TELEVISION, ETC.) PRIOR TO THE START OF ANY WORK.

PRODUCTS

- A. ALL MANUFACTURED PRODUCTS SHALL BE NEW.
- B. CONTAINER AND BALLED-AND-BURLAPPED PLANTS.
1. FURNISH NURSERY-GROWN PLANTS COMPLYING WITH ANSI Z60.1-2014. PROVIDE WELL-SHAPED, FULLY BRANCHED, HEALTHY, VIGOROUS STOCK FREE OF DISEASE, INSECTS, EGGS, LARVAE, AND DEFECTS SUCH AS KNOTS, SUN SCALD, INJURIES, ABRASIONS, AND DISFIGUREMENT. ALL PLANTS WITHIN A SPECIES SHALL HAVE SIMILAR SIZE, AND SHALL BE OF A FORM TYPICAL FOR THE SPECIES. ALL TREES SHALL BE OBTAINED FROM SOURCES WITHIN 200 MILES OF THE PROJECT SITE, AND WITH SIMILAR CLIMATIC CONDITIONS.
 2. ROOT SYSTEMS SHALL BE HEALTHY, DENSELY BRANCHED ROOT SYSTEMS, NON-POT-BOUND, FREE FROM ENCIRCLING AND/OR GIRDLING ROOTS, AND FREE FROM ANY OTHER ROOT DEFECTS (SUCH AS J-SHAPED ROOTS).
 3. TREES MAY BE PLANTED FROM CONTAINERS OR BALLED-AND-BURLAPPED (B&B), UNLESS SPECIFIED ON THE PLANTING LEGEND. BARE-ROOT TREES ARE NOT ACCEPTABLE.
 4. ANY PLANT DEEMED UNACCEPTABLE BY THE LANDSCAPE ARCHITECT OR OWNER SHALL BE IMMEDIATELY REMOVED FROM THE SITE AND SHALL BE REPLACED WITH AN ACCEPTABLE PLANT OF LIKE TYPE AND SIZE AT THE CONTRACTOR'S OWN EXPENSE. ANY PLANTS APPEARING TO BE UNHEALTHY, EVEN IF DETERMINED TO STILL BE ALIVE, SHALL NOT BE ACCEPTED. THE LANDSCAPE ARCHITECT AND OWNER SHALL BE THE SOLE JUDGES AS TO THE ACCEPTABILITY OF PLANT MATERIAL.
 5. ALL TREES SHALL BE STANDARD IN FORM, UNLESS OTHERWISE SPECIFIED. TREES WITH CENTRAL LEADERS WILL NOT BE ACCEPTED IF LEADER IS DAMAGED OR REMOVED. PRUNE ALL DAMAGED TWIGS AFTER PLANTING. CALIPER MEASUREMENTS FOR STANDARD (SINGLE TRUNK) TREES SHALL BE AS FOLLOWS: SIX INCHES ABOVE THE ROOT FLARE FOR TREES UP TO AND INCLUDING FOUR INCHES IN CALIPER, AND TWELVE INCHES ABOVE THE ROOT FLARE FOR TREES EXCEEDING FOUR INCHES IN CALIPER.
 7. MULTI-TRUNK TREES SHALL BE MEASURED BY THEIR OVERALL HEIGHT, MEASURED FROM THE TOP OF THE ROOT BALL, WHERE CALIPER MEASUREMENTS ARE USED, THE CALIPER SHALL BE CALCULATED AS ONE-HALF OF THE SUM OF THE CALIPER OF THE THREE LARGEST TRUNKS.
 8. ANY TREE OR SHRUB SHOWN TO HAVE EXCESS SOIL PLACED ON TOP OF THE ROOT BALL, SO THAT THE TREE FLARE HAS BEEN COMPLETELY COVERED, SHALL BE REJECTED.
- C. SOD. PROVIDE WELL-ROOTED SOD OF THE VARIETY NOTED ON THE PLANS. SOD SHALL BE CUT FROM HEALTHY, MATURE TURF WITH SOIL THICKNESS OF 3/4" TO 1". EACH PALLET OF SOD SHALL BE ACCOMPANIED BY A CERTIFICATE FROM SUPPLIER STATING THE COMPOSITION OF THE SOD.
- D. SEED. PROVIDE BLEND OF SPECIES AND VARIETIES AS NOTED ON THE PLANS, WITH MAXIMUM PERCENTAGES OF PURITY, GERMINATION, AND MINIMUM PERCENTAGE OF WEED SEED AS INDICATED ON PLANS. EACH BAG OF SEED SHALL BE ACCOMPANIED BY A TAG FROM THE SUPPLIER INDICATING THE COMPOSITION OF THE SEED.
- E. TOPSOIL: SANDY TO CLAY LOAM TOPSOIL, FREE OF STONES LARGER THAN 1/2 INCH, FOREIGN MATTER, PLANTS, ROOTS, AND SEEDS.
- F. COMPOST: WELL-COMPOSTED, STABLE, AND WEED-FREE ORGANIC MATTER, pH RANGE OF 5.5 TO 8; MOISTURE CONTENT 35 TO 55 PERCENT BY WEIGHT; 100 PERCENT PASSING THROUGH 3/4-INCH SIEVE; SOLUBLE SALT CONTENT OF 5 TO 10 DECISEMENS/M; NOT EXCEEDING 0.5 PERCENT INERT CONTAMINANTS AND FREE OF SUBSTANCES TOXIC TO PLANTINGS.
- G. PLANTING MIX FOR POTS: AN EQUAL PART MIXTURE OF TOPSOIL, SAND AND COMPOST. INCORPORATE "GELSCAPE", AS MADE BY AMEREO, INC., (800) 832-8788, AT THE RATE OF 3 LB. PER CUBIC YARD OF PLANTING MIX.
- H. FERTILIZER: GRANULAR FERTILIZER CONSISTING OF NITROGEN, PHOSPHORUS, POTASSIUM, AND OTHER NUTRIENTS IN PROPORTIONS, AMOUNTS, AND RELEASE RATES RECOMMENDED IN A SOIL REPORT FROM A QUALIFIED SOIL-TESTING AGENCY (SEE BELOW).
- I. PALM MAINTENANCE SPIKES: AS MANUFACTURED BY THE LUTZ CORP. (800) 203-7740, OR APPROVED EQUAL.
- J. MULCH: SIZE AND TYPE AS INDICATED ON PLANS, FREE FROM DELETERIOUS MATERIALS AND SUITABLE AS A TOP DRESSING OF TREES AND SHRUBS.
- K. TREE STAKING AND GUYING
1. STAKES: 6" LONG GREEN METAL T-POSTS.
 2. GUY AND TIE WIRE: ASTM A 641, CLASS 1, GALVANIZED-STEEL WIRE, 2-STRAND, TWISTED, 0.106 INCH DIAMETER.
 3. STRAP CHAFING GUARD: REINFORCED NYLON OR CANVAS AT LEAST 1-1/2 INCH WIDE, WITH GRIMMETS TO PROTECT TREE TRUNKS FROM DAMAGE.
- L. STEEL EDGING: PROFESSIONAL STEEL EDGING, 14 GAUGE THICK X 4 INCHES WIDE, FACTORY PAINTED DARK GREEN. ACCEPTABLE MANUFACTURERS INCLUDE COL-MET OR APPROVED EQUAL.
- M. PRE-EMERGENT HERBICIDES: ANY GRANULAR, NON-STAINING PRE-EMERGENT HERBICIDE THAT IS LABELED FOR THE SPECIFIC ORNAMENTALS OR TURF ON WHICH IT WILL BE UTILIZED. PRE-EMERGENT HERBICIDES SHALL BE APPLIED PER THE MANUFACTURER'S LABELED RATES.

METHODS

- A. SOIL PREPARATION
1. BEFORE STARTING WORK, THE LANDSCAPE CONTRACTOR SHALL VERIFY THAT THE GRADE OF ALL LANDSCAPE AREAS ARE WITHIN +/- 0.1' OF FINISH GRADE. THE CONTRACTOR SHALL NOTIFY THE OWNER IMMEDIATELY SHOULD ANY DISCREPANCIES EXIST.
 2. SOIL TESTING:
 - a. AFTER FINISH GRADES HAVE BEEN ESTABLISHED, CONTRACTOR SHALL HAVE SOIL SAMPLES FROM THE PROJECT'S LANDSCAPE AREAS TESTED BY AN ESTABLISHED SOIL TESTING LABORATORY. EACH SAMPLE SUBMITTED TO THE LAB SHALL CONTAIN NO LESS THAN ONE QUART OF SOIL, TAKEN FROM BETWEEN THE SOIL SURFACE AND 6" DEPTH. IF NO SAMPLE LOCATIONS ARE INDICATED ON THE PLANS, THE CONTRACTOR SHALL TAKE A MINIMUM OF THREE SAMPLES FROM VARIOUS REPRESENTATIVE LOCATIONS FOR TESTING.
 - b. THE CONTRACTOR SHALL HAVE THE SOIL TESTING LABORATORY PROVIDE RESULTS FOR THE FOLLOWING: SOIL TEXTURAL CLASS, GENERAL SOIL FERTILITY, pH, ORGANIC MATTER CONTENT, SALT (EC), LIME, SODIUM ADSORPTION RATIO (SAR) AND BORON CONTENT.
 - c. THE CONTRACTOR SHALL ALSO SUBMIT THE PROJECT'S PLANT LIST TO THE LABORATORY ALONG WITH THE SOIL SAMPLES.
 - d. THE SOIL REPORT PRODUCED BY THE LABORATORY SHALL CONTAIN RECOMMENDATIONS FOR THE FOLLOWING (AS APPROPRIATE): SEPARATE SOIL PREPARATION AND BACKFILL MIX RECOMMENDATIONS FOR GENERAL ORNAMENTAL PLANTS, XERIC PLANTS, TURF, AND NATIVE SEED, AS WELL AS PRE-PLANT FERTILIZER APPLICATIONS AND RECOMMENDATIONS FOR ANY OTHER SOIL RELATED ISSUES. THE REPORT SHALL ALSO PROVIDE A FERTILIZER PROGRAM FOR THE ESTABLISHMENT PERIOD AND FOR LONG-TERM MAINTENANCE.
 3. THE CONTRACTOR SHALL INSTALL SOIL AMENDMENTS AND FERTILIZERS PER THE SOILS REPORT RECOMMENDATIONS. ANY CHANGE IN COST DUE TO THE SOIL REPORT RECOMMENDATIONS, EITHER INCREASE OR DECREASE, SHALL BE SUBMITTED TO THE OWNER WITH THE REPORT.
 4. FOR BIDDING PURPOSES ONLY, THE SOIL PREPARATION SHALL CONSIST OF THE FOLLOWING:
 - a. TURF: INCORPORATE THE FOLLOWING AMENDMENTS INTO THE TOP 8" OF SOIL BY MEANS OF ROTOTILLING AFTER CROSS-RIPPING:
 - i. NITROGEN STABILIZED ORGANIC AMENDMENT - 4 CU. YDS. PER 1,000 S.F.
 - ii. PREPLANT TURF FERTILIZER (10-20-10 OR SIMILAR, SLOW RELEASE, ORGANIC) - 15 LBS PER 1,000 S.F.
 - iii. "CLAY BUSTER" OR EQUAL - USE MANUFACTURER'S RECOMMENDED RATE
 - b. TREES, SHRUBS, AND PERENNIALS: INCORPORATE THE FOLLOWING AMENDMENTS INTO THE TOP 8" OF SOIL BY MEANS OF ROTOTILLING AFTER CROSS-RIPPING:
 - i. NITROGEN STABILIZED ORGANIC AMENDMENT - 4 CU. YDS. PER 1,000 S.F.
 - ii. 12-12-12 FERTILIZER (OR SIMILAR, ORGANIC, SLOW RELEASE) - 10 LBS. PER CU. YD.
 - iii. "CLAY BUSTER" OR EQUAL - USE MANUFACTURER'S RECOMMENDED RATE
 - iv. IRON SULPHATE - 2 LBS. PER CU. YD.
 5. IN THE CONTEXT OF THESE PLANS, NOTES, AND SPECIFICATIONS, "FINISH GRADE" REFERS TO THE FINAL ELEVATION OF THE SOIL SURFACE (NOT TOP OF MULCH) AS INDICATED ON THE GRADING PGS.
 - a. BEFORE STARTING WORK, THE LANDSCAPE CONTRACTOR SHALL VERIFY THAT THE ROUGH GRADES OF ALL LANDSCAPE AREAS ARE WITHIN +/- 0.1' OF FINISH GRADE. SEE SPECIFICATIONS FOR MORE DETAILED INSTRUCTION ON TURF, PLANT AND PLANTING BED PREPARATION.
 - b. CONSTRUCT AND MAINTAIN FINISH GRADES AS SHOWN ON GRADING PLANS, AND CONSTRUCT AND MAINTAIN SLOPES AS RECOMMENDED BY THE GEOTECHNICAL REPORT. ALL LANDSCAPE AREAS SHALL HAVE POSITIVE DRAINAGE AWAY FROM STRUCTURES AT THE MINIMUM SLOPE SPECIFIED IN THE REPORT AND ON THE GRADING PLANS, AND AREAS OF POTENTIAL PONDING SHALL BE REGARDED TO BLEND IN WITH THE SURROUNDING GRADES AND ELIMINATE PONDING POTENTIAL.
 - c. THE LANDSCAPE CONTRACTOR SHALL DETERMINE WHETHER OR NOT THE EXPORT OF ANY SOIL WILL BE NEEDED, TAKING INTO ACCOUNT THE ROUGH GRADE PROVIDED, THE AMOUNT OF SOIL AMENDMENTS TO BE ADDED (BASED ON A SOIL TEST, PER SPECIFICATIONS), AND THE FINISH GRADES TO BE ESTABLISHED. ENSURE THAT THE FINISH GRADE IN SHRUB AREAS IMMEDIATELY ADJACENT TO WALKS AND OTHER WALKING SURFACES, AFTER INSTALLING SOIL AMENDMENTS, IS 3" BELOW THE ADJACENT FINISH SURFACE, IN ORDER TO ALLOW FOR PROPER MULCH DEPTH. TAPER THE SOIL SURFACE TO MEET FINISH GRADE, AS SPECIFIED ON THE GRADING PLANS, AT APPROXIMATELY 18" AWAY FROM THE WALKS.
 - d. ENSURE THAT THE FINISH GRADE IN TURF AREAS IMMEDIATELY ADJACENT TO WALKS AND OTHER WALKING SURFACES, AFTER INSTALLING SOIL AMENDMENTS, IS 1" BELOW THE FINISH SURFACE OF THE WALKS. TAPER THE SOIL SURFACE TO MEET FINISH GRADE, AS SPECIFIED ON THE GRADING PLANS, AT APPROXIMATELY 18" AWAY FROM THE WALKS.
 - f. SHOULD ANY CONFLICTS AND/OR DISCREPANCIES ARISE BETWEEN THE GRADING PLANS, GEOTECHNICAL REPORT, THESE NOTES AND PLANS, AND ACTUAL CONDITIONS, THE CONTRACTOR SHALL IMMEDIATELY BRING SUCH ITEMS TO THE ATTENTION OF THE LANDSCAPE ARCHITECT, GENERAL CONTRACTOR, AND OWNER.
 6. ONCE SOIL PREPARATION IS COMPLETE, THE LANDSCAPE CONTRACTOR SHALL ENSURE THAT THERE ARE NO DEBRIS, TRASH, OR STONES LARGER THAN 1" REMAINING IN THE TOP 6" OF SOIL.

- B. SUBMITTALS
1. THE CONTRACTOR SHALL PROVIDE SUBMITTALS AND SAMPLES, IF REQUIRED, TO THE LANDSCAPE ARCHITECT, AND RECEIVE APPROVAL IN WRITING FOR SUCH SUBMITTALS BEFORE WORK COMMENCES.
 2. SUBMITTALS SHALL INCLUDE PHOTOS OF PLANTS WITH A RULER OR MEASURING STICK FOR SCALE, PHOTOS OR SAMPLES OF ANY REQUIRED MULCHES, AND SOIL TEST RESULTS AND PREPARATION RECOMMENDATIONS FROM THE TESTING LAB (INCLUDING COMPOST AND FERTILIZER RATES AND TYPES, AND OTHER AMENDMENTS FOR TREE/SHRUB, TURF, AND SEED AREAS AS MAY BE APPROPRIATE).
 3. SUBMITTALS SHALL ALSO INCLUDE MANUFACTURER CUT SHEETS FOR PLANTING ACCESSORIES SUCH AS TREE STAKES AND TIE WIRE, AND LANDSCAPE FABRICS (IF ANY).
 4. WHERE MULTIPLE ITEMS ARE SHOWN ON A PAGE, THE CONTRACTOR SHALL CLEARLY INDICATE THE ITEM BEING CONSIDERED.
- C. GENERAL PLANTING
1. REMOVE ALL NURSERY TAGS AND STAKES FROM PLANTS.
 2. EXCEPT IN AREAS TO BE PLANTED WITH ORNAMENTAL GRASSES, APPLY PRE-EMERGENT HERBICIDES AT THE MANUFACTURER'S RECOMMENDED RATE.
 3. TRENCHING NEAR EXISTING TREES:
 - a. CONTRACTOR SHALL NOT DISTURB ROOTS 1-1/2" AND LARGER IN DIAMETER WITHIN THE CRITICAL ROOT ZONE (CRZ) OF EXISTING TREES, AND SHALL EXERCISE ALL POSSIBLE CARE AND PRECAUTIONS TO AVOID INJURY TO TREE ROOTS, TRUNKS, AND BRANCHES. THE CRZ IS DEFINED AS A CIRCULAR AREA EXTENDING OUTWARD FROM THE TREE TRUNK, WITH A RADIUS EQUAL TO 1' FOR EVERY 1" OF TRUNK DIAMETER-AT-BREAST-HEIGHT (4.5' ABOVE THE AVERAGE GRADE AT THE TRUNK).
 - b. ALL EXCAVATION WITHIN THE CRZ SHALL BE PERFORMED USING HAND TOOLS. NO MACHINE EXCAVATION OR TRENCHING OF ANY KIND SHALL BE ALLOWED WITHIN THE CRZ.
 - c. ALTER ALIGNMENT OF PIPE TO AVOID TREE ROOTS 1-1/2" AND LARGER IN DIAMETER. WHERE TREE ROOTS 1-1/2" AND LARGER IN DIAMETER ARE ENCOUNTERED IN THE FIELD, TUNNEL UNDER SUCH ROOTS. WRAP EXPOSED ROOTS WITH SEVERAL LAYERS OF BURLAP AND KEEP MOIST. CLOSE ALL TRENCHES WITHIN THE CANOPY DRIP LINES WITHIN 24 HOURS.
 - d. ALL SEVERED ROOTS SHALL BE HAND PRUNED WITH SHARP TOOLS AND ALLOWED TO AIR-DRY. DO NOT USE ANY SORT OF SEALERS OR WOUND PAINTS.

- C. TREE PLANTING
1. TREE PLANTING HOLES SHALL BE EXCAVATED TO MINIMUM WIDTH OF TWO TIMES THE WIDTH OF THE ROOTBALL, AND TO A DEPTH EQUAL TO THE DEPTH OF THE ROOTBALL LESS TWO TO FOUR INCHES.
 2. SCARIFY THE SIDES AND BOTTOM OF THE PLANTING HOLE PRIOR TO THE PLACEMENT OF THE TREE. REMOVE ANY GLAZING THAT MAY HAVE BEEN CAUSED DURING THE EXCAVATION OF THE HOLE.
 3. FOR CONTAINER AND BOX TREES, TO REMOVE ANY POTENTIALLY GIRDLING ROOTS AND OTHER ROOT DEFECTS, THE CONTRACTOR SHALL SHAVE A 1" LAYER OFF OF THE SIDES AND BOTTOM OF THE ROOTBALL OF ALL TREES JUST BEFORE PLACING INTO THE PLANTING PIT. DO NOT "TEASE" ROOTS OUT FROM THE ROOTBALL.
 4. INSTALL THE TREE ON UNDISTURBED SUBGRADE SO THAT THE TOP OF THE ROOTBALL IS TWO TO FOUR INCHES ABOVE THE SURROUNDING GRADE.
 5. BACKFILL THE TREE HOLE UTILIZING THE EXISTING TOPSOIL FROM ON-SITE. ROCKS LARGER THAN 1" DIA. AND ALL OTHER DEBRIS SHALL BE REMOVED FROM THE SOIL PRIOR TO THE BACKFILL. SHOULD ADDITIONAL SOIL BE REQUIRED TO ACCOMPLISH THIS TASK, USE STORED TOPSOIL FROM ON-SITE OR IMPORT ADDITIONAL TOPSOIL FROM OFF-SITE AT NO ADDITIONAL COST TO THE OWNER. IMPORTED TOPSOIL SHALL BE OF SIMILAR TEXTURAL CLASS AND COMPOSITION TO THE ON-SITE SOIL.
 6. TREES SHALL NOT BE STAKED UNLESS LOCAL CONDITIONS (SUCH AS HEAVY WINDS OR SLOPES) REQUIRE STAKES TO KEEP TREES UPRIGHT. SHOULD STAKING BE REQUIRED, THE TOTAL NUMBER OF TREE STAKES (BEYOND THE MINIMUMS LISTED BELOW) WILL BE LEFT TO THE LANDSCAPE CONTRACTOR'S DISCRETION. SHOULD ANY TREES FALL LEAN, THE LANDSCAPE CONTRACTOR SHALL STRAIGHTEN THE TREE, OR REPLACE IT SHOULD IT BECOME DAMAGED. TREE STAKING SHALL ADHERE TO THE FOLLOWING GUIDELINES:
 - a. 1"-2" TREES TWO STAKES PER TREE
 - b. 2-1/2" - 4" TREES THREE STAKES PER TREE
 - c. TREES OVER 4" CALIPER GUY AS NEEDED
 - d. MULTI-TRUNK TREES THREE STAKES PER TREE MINIMUM, QUANTITY AND POSITIONS AS NEEDED TO STABILIZE THE TREE
 - e. #15 CONT. - 24" BOX TREES TWO STAKES PER TREE
 - f. 36"-48" BOX TREES THREE STAKES PER TREE
 - g. OVER 48" BOX TREES GUY AS NEEDED
 - h. MULTI-TRUNK TREES THREE STAKES PER TREE MINIMUM, QUANTITY AND POSITIONS AS NEEDED TO STABILIZE THE TREE
 7. UPON COMPLETION OF PLANTING, CONSTRUCT AN EARTH WATERING BASIN AROUND THE TREE. COVER THE INTERIOR OF THE TREE RING WITH THE WEED BARRIER CLOTH AND TOPDRESS WITH MULCH (TYPE AND DEPTH PER PLANS).

- D. SHRUB, PERENNIAL, AND GROUND COVER PLANTING
1. DIG THE PLANTING HOLES TWICE AS WIDE AND 2" LESS DEEP THAN EACH PLANT'S ROOTBALL. INSTALL THE PLANT IN THE HOLE. BACKFILL AROUND THE PLANT WITH SOIL AMENDED PER PLANT TEST RECOMMENDATIONS.
 2. INSTALL THE WEED BARRIER CLOTH, OVERLAPPING IT AT THE ENDS. UTILIZE STEEL STAPLES TO KEEP THE WEED BARRIER CLOTH IN PLACE.
 3. WHEN PLANTING IS COMPLETE, INSTALL MULCH (TYPE AND DEPTH PER PLANS) OVER ALL PLANTING BEDS, COVERING THE ENTIRE PLANTING AREA.
- E. SODDING
1. SOD VARIETY TO BE AS SPECIFIED ON THE LANDSCAPE PLAN.
 2. LAY SOD WITHIN 24 HOURS FROM THE TIME OF STRIPPING. DO NOT LAY IF THE GROUND IS FROZEN.
 3. LAY THE SOD TO FORM A TIGHTLY FITTED JOINT. BUTT ENDS AND SIDES OF SOD STRIPS - DO NOT OVERLAP. STAGGER STRIPS TO SET JOINTS IN ADJACENT COURSES.
 4. ROLL THE SOD TO ENSURE GOOD CONTACT OF THE SOD'S ROOT SYSTEM WITH THE SOIL UNDERNEATH.
 5. WATER THE SOD THOROUGHLY WITH A FINE SPRAY IMMEDIATELY AFTER PLANTING TO OBTAIN AT LEAST SIX INCHES OF PENETRATION INTO THE SOIL BELOW THE SOD.


- F. HYDROMULCHING
1. TURF HYDROMULCH MIX (PER 1,000 SF) SHALL BE AS FOLLOWS:
 - a. WINTER MIX (OCTOBER 1 - MARCH 31)
 - i. 50# CELLULOSE FIBER MULCH
 - ii. UNHULLED BERMUDA SEED
 - iii. ANNUAL RYE SEED
 - b. SUMMER MIX (APRIL 1 - SEPTEMBER 30)
 - i. 50# CELLULOSE FIBER MULCH
 - ii. HULLED BERMUDA SEED
 - c. 15-15-15 WATER SOLUBLE FERTILIZER
 2. SEED HYDROMULCH MIX (PER 1,000 SF) SHALL BE AS FOLLOWS:
 - a. GENERAL
 - i. 50# CELLULOSE FIBER MULCH
 - ii. 15-15-15 WATER SOLUBLE FERTILIZER
 - b. SEED RATE PER LEGEND

- G. DRILL SEEDING
1. ALL SEED SHALL BE DRILL SEEDED AT THE RATES SHOWN ON THE PLANS, WITH A HYDROMULCH MIX APPLIED AFTER SEEDING.
 2. THE HYDROMULCH MIX (PER 1,000 SF) SHALL BE AS FOLLOWS:
 - a. 50# CELLULOSE FIBER MULCH
 - b. 15-15-15 WATER SOLUBLE FERTILIZER
 - c. ORGANIC BINDER
- H. MULCH
1. INSTALL MULCH TOPDRESSING, TYPE AND DEPTH PER MULCH NOTE, IN ALL PLANTING AREAS AND TREE RINGS.
 2. DO NOT INSTALL MULCH WITHIN 6" OF TREE ROOT FLARE AND WITHIN 24" OF HABITABLE STRUCTURES, EXCEPT AS MAY BE NOTED ON THESE PLANS. MULCH COVER WITHIN 6" OF CONCRETE WALKS AND CURBS SHALL NOT PROTRUDE ABOVE THE FINISH SURFACE OF THE WALKS AND CURBS. MULCH COVER WITHIN 12" OF WALLS SHALL BE AT LEAST 3" LOWER THAN THE TOP OF WALL.
- I. CLEAN UP
1. DURING LANDSCAPE PREPARATION AND PLANTING, KEEP ALL PAVEMENT CLEAN AND ALL WORK AREAS IN A NEAT, ORDERLY CONDITION.
 2. DISPOSED LEGALLY OF ALL EXCAVATED MATERIALS OFF THE PROJECT SITE.
- J. INSPECTION AND ACCEPTANCE
1. UPON COMPLETION OF THE WORK, THE LANDSCAPE CONTRACTOR SHALL PROVIDE THE SITE CLEAN, FREE OF DEBRIS AND TRASH, AND SUITABLE FOR USE AS INTENDED. THE LANDSCAPE CONTRACTOR SHALL THEN REQUEST AN INSPECTION BY THE OWNER TO DETERMINE FINAL ACCEPTABILITY.
 2. WHEN THE INSPECTED PLANTING WORK DOES NOT COMPLY WITH THE CONTRACT DOCUMENTS, THE LANDSCAPE CONTRACTOR SHALL REPLACE AND/OR REPAIR THE REJECTED WORK TO THE OWNER'S SATISFACTION WITHIN 24 HOURS.
 3. THE LANDSCAPE MAINTENANCE PERIOD WILL NOT COMMENCE UNTIL THE LANDSCAPE WORK HAS BEEN REINSPECTED BY THE OWNER AND FOUND TO BE ACCEPTABLE. AT THAT TIME, A WRITTEN NOTICE OF FINAL ACCEPTANCE WILL BE ISSUED BY THE OWNER, AND THE MAINTENANCE AND MAINTENANCE PERIODS WILL COMMENCE.

- K. LANDSCAPE MAINTENANCE
1. THE LANDSCAPE CONTRACTOR SHALL BE RESPONSIBLE FOR THE MAINTENANCE OF ALL WORK SHOWN ON THESE PLANS FOR 90 DAYS BEYOND FINAL ACCEPTANCE OF ALL LANDSCAPE WORK BY THE OWNER. LANDSCAPE MAINTENANCE SHALL INCLUDE VERIFIY SITE VISITS FOR THE FOLLOWING ACTIONS (AS APPROPRIATE): PROPER PRUNING, RESTAKING OF TREES, RESETTING OF PLANTS THAT HAVE SETTLED, MOVING AND REPLANTING OF PLANTS, WEEDING, RESEEDING AREAS WHICH HAVE NOT GERMINATED WELL, TREATING FOR INSECTS AND DISEASES, REPLACEMENT OF MULCH, REMOVAL OF LITTER, REPAIRS TO THE IRRIGATION SYSTEM DUE TO FAULTY PARTS AND/OR WORKMANSHIP, AND THE APPROPRIATE WATERING OF ALL PLANTINGS. THE LANDSCAPE CONTRACTOR SHALL MAINTAIN THE IRRIGATION SYSTEM IN PROPER WORKING ORDER, WITH SCHEDULING ADJUSTMENTS BY SEASON TO MAXIMIZE WATER CONSERVATION. SHOULD SEEDING AND/OR SODDED AREAS NOT BE COVERED BY AN AUTOMATIC IRRIGATION SYSTEM, THE LANDSCAPE CONTRACTOR SHALL BE RESPONSIBLE FOR WATERING THESE AREAS AND OBTAINING A FULL, HEALTHY STAND OF PLANTS NO ADDITIONAL COST TO THE OWNER.
 2. TO ACHIEVE FINAL ACCEPTANCE AT THE END OF THE MAINTENANCE PERIOD, ALL OF THE FOLLOWING CONDITIONS MUST OCCUR:
 - a. THE LANDSCAPE SHALL SHOW ACTIVE, HEALTHY GROWTH (WITH EXCEPTIONS MADE FOR SEASONAL DORMANCY). ALL PLANTS NOT MEETING THIS CONDITION SHALL BE REJECTED AND REPLACED BY HEALTHY PLANT MATERIAL PRIOR TO FINAL ACCEPTANCE.
 - b. ALL HARDSCAPE SHALL BE CLEANED PRIOR TO FINAL ACCEPTANCE.
 - c. SODDED AREAS MUST BE ACTIVELY GROWING AND MUST REACH A MINIMUM HEIGHT OF 1 1/2 INCHES BEFORE FIRST MOWING. HYDROMULCHED AREAS SHALL SHOW ACTIVE, HEALTHY GROWTH. BARE AREAS LARGER THAN TWELVE SQUARE INCHES MUST BE RESEDED (AS APPROPRIATE) PRIOR TO FINAL ACCEPTANCE. ALL SODDED TURF SHALL BE NEATLY MOWED.
 3. THE LANDSCAPE CONTRACTOR SHALL GUARANTEE AND REPLACEMENTS:
 1. THE LANDSCAPE CONTRACTOR SHALL GUARANTEE ALL TREES, SHRUBS, PERENNIALS, SOD, SEED, HYDROMULCHED AREAS, AND IRRIGATION SYSTEMS FOR A PERIOD OF ONE YEAR FROM THE DATE OF THE OWNER'S FINAL ACCEPTANCE (90 DAYS FOR ANNUAL PLANTS). THE CONTRACTOR SHALL REPLACE, AT HIS OWN EXPENSE AND TO THE SATISFACTION OF THE OWNER, ANY PLANTS WHICH DIE IN THAT TIME, OR REPAIR ANY PORTIONS OF THE IRRIGATION SYSTEM WHICH OPERATE IMPROPERLY.
 2. AFTER THE INITIAL MAINTENANCE PERIOD AND DURING THE GUARANTEE PERIOD, THE LANDSCAPE CONTRACTOR SHALL ONLY BE RESPONSIBLE FOR REPLACEMENT OF PLANTS WHEN PLANT DEATH CANNOT BE ATTRIBUTED DIRECTLY TO OVERWATERING OR OTHER DAMAGE BY HUMAN ACTIONS.
 4. PROVIDE A MINIMUM OF (2) COPIES OF RECORD DRAWINGS TO THE OWNER UPON COMPLETION OF WORK. A RECORD DRAWING IS A RECORD OF ALL CHANGES THAT OCCURRED IN THE FIELD AND THAT ARE DOCUMENTED THROUGH CHANGE ORDERS, ADDENDA, OR CONTRACTOR/CONSULTANT DRAWING MARKUPS.

D STEEL EDGING

SCALE: NOT TO SCALE

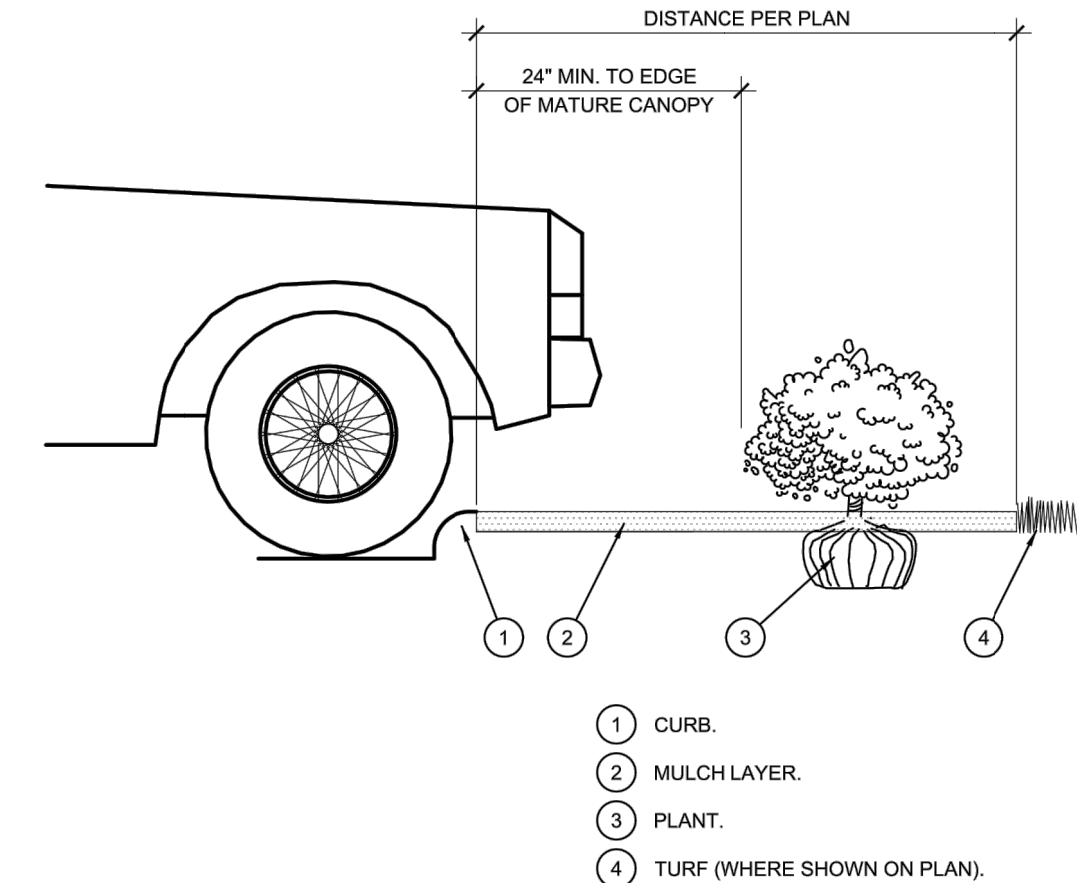

E PLANTING AT PARKING AREA

SCALE: NOT TO SCALE

OPEN LANDSCAPE

PARKWAY OR ISLAND

TO 10'

1

2

