

NO.	DATE	INITIALS	NOTES
1			
2			
3			
4			
5			
6			
7			
8			

PROFESSIONAL SEAL:
*PRELIMINARY DOCUMENTS;
 NOT FOR CONSTRUCTION;
 FOR INFORMATION ONLY.*

ARCHITECT LOGO:

AMERCO
 REAL ESTATE COMPANY

CONSTRUCTION DEPARTMENT
 2727 NORTH CENTRAL AVENUE
 PHOENIX, ARIZONA 85004
 P: (602) 263-6502


SITE ADDRESS:
 U-HAUL OF MOAB
 11850 S HWY 191 A1O
 MOAB, UT

SHEET CONTENTS:
 PROPOSED
 BUILDING A
 FLOOR PLAN


720085

DRAWN:	MM	A1
CHECKED:	NH	
DATE:	09/24/2024	

- PRELIMINARY -

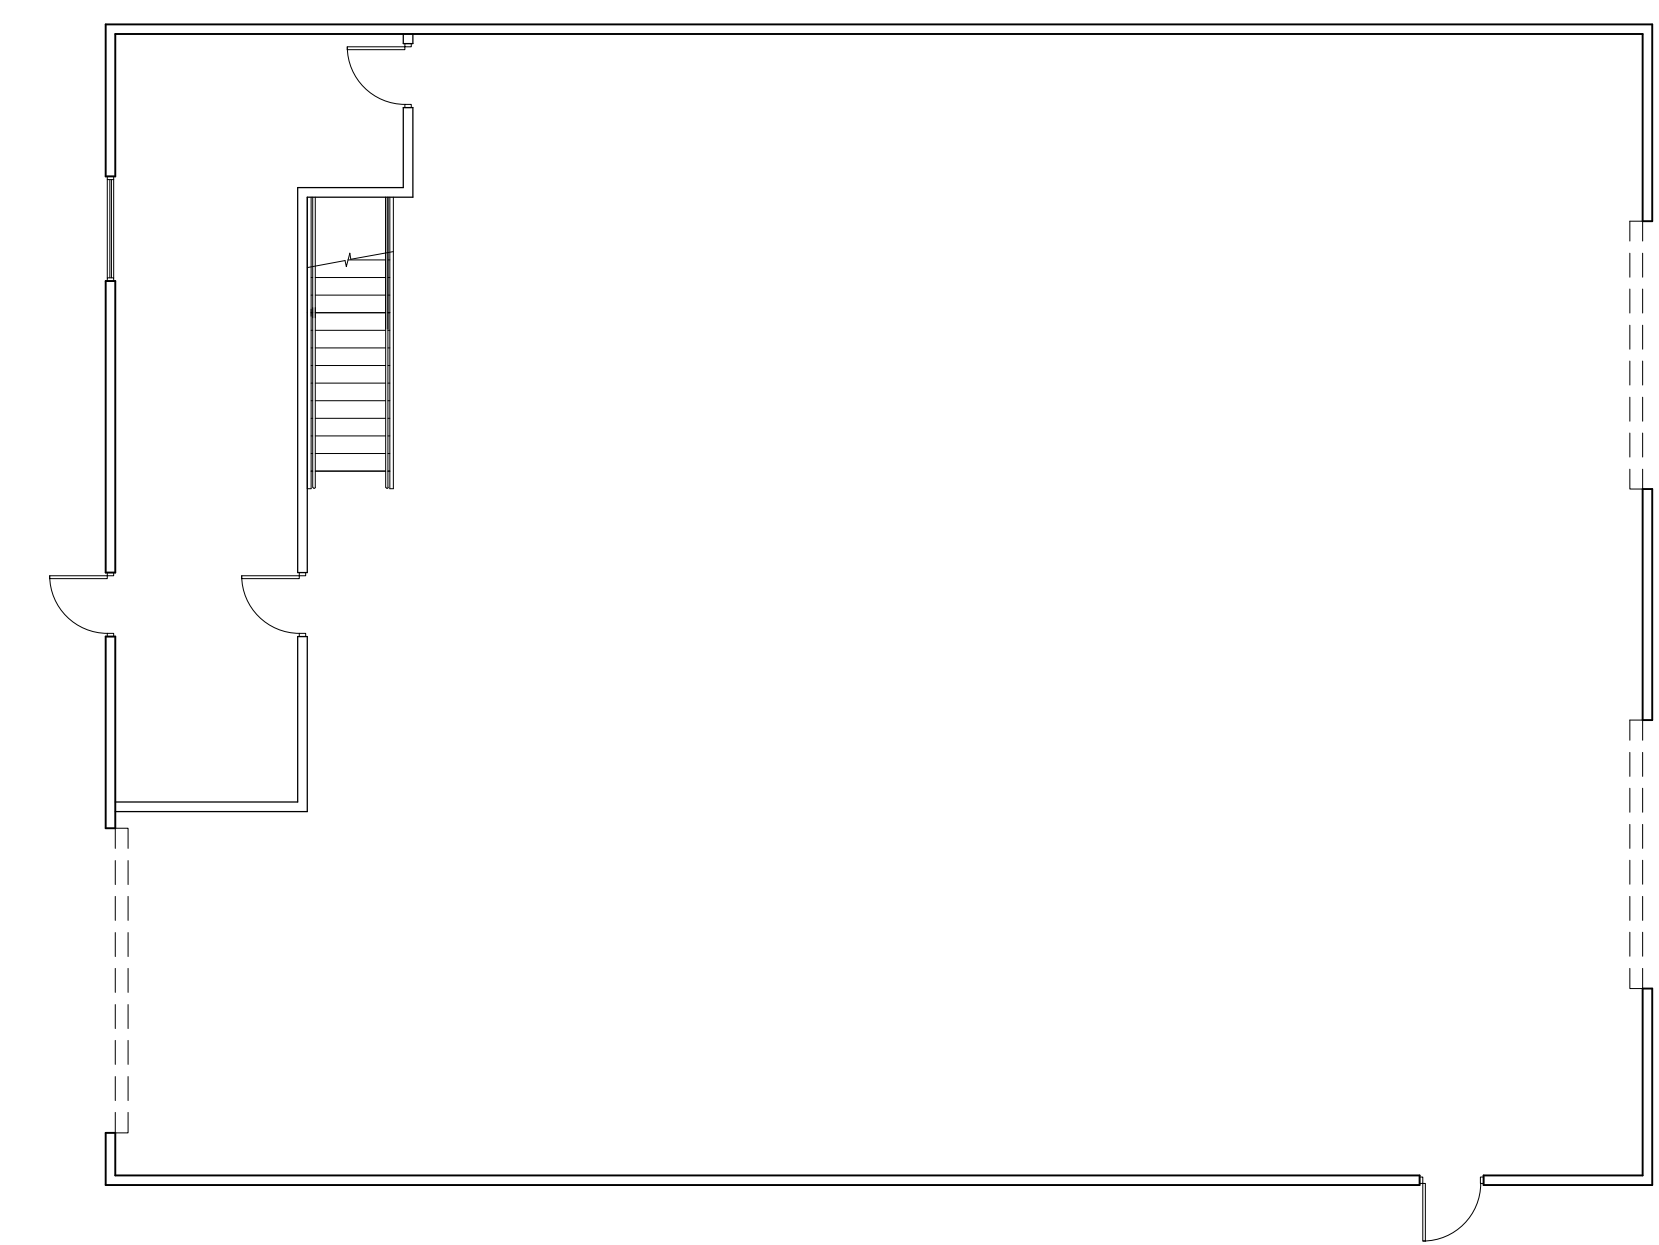

EXISTING FLOOR PLAN

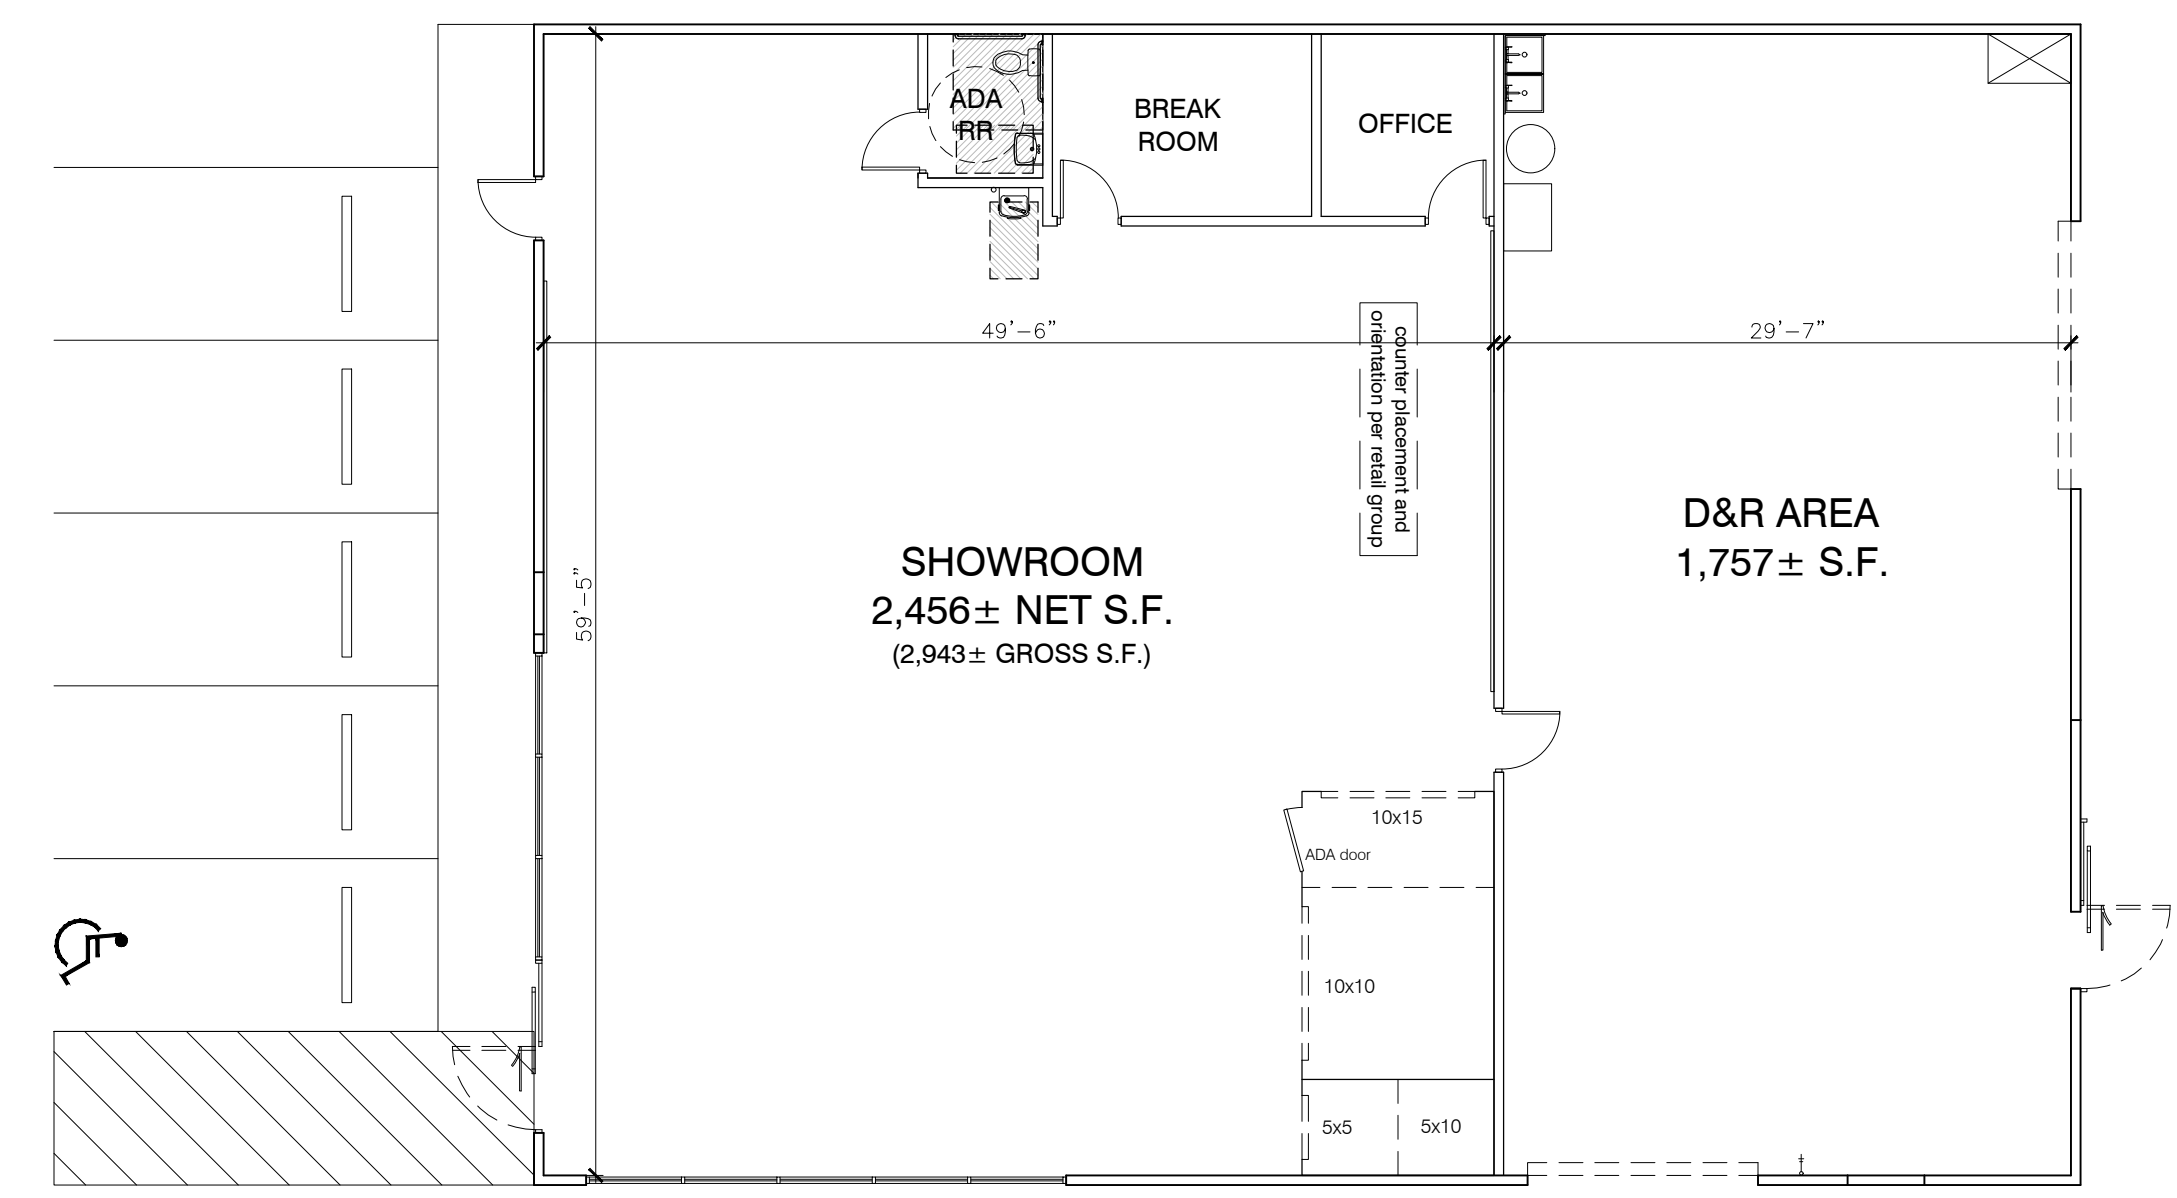

PROPOSED FLOOR PLAN

