

NO.	DATE	INITIALS	NOTES
1			
2			
3			
4			
5			
6			
7			
8			

PROFESSIONAL SEAL:

PRELIMINARY DOCUMENTS;  
NOT FOR CONSTRUCTION;  
FOR INFORMATION ONLY

ARCHITECT LOGO:

**AMERCO**  
REAL ESTATE COMPANY

CONSTRUCTION DEPARTMENT  
2727 NORTH CENTRAL AVENUE  
PHOENIX, ARIZONA 85004  
P: (602) 263-6502


SITE ADDRESS:  
U-HAUL OF MOAB  
11850 S HWY 191 A1O  
MOAB, UT

SHEET CONTENTS:  
PROPOSED  
BUILDING B  
FLOOR PLAN

720085

DRAWN:	MM
CHECKED:	NH
DATE:	09/24/2024

720085\_A1C.DWG

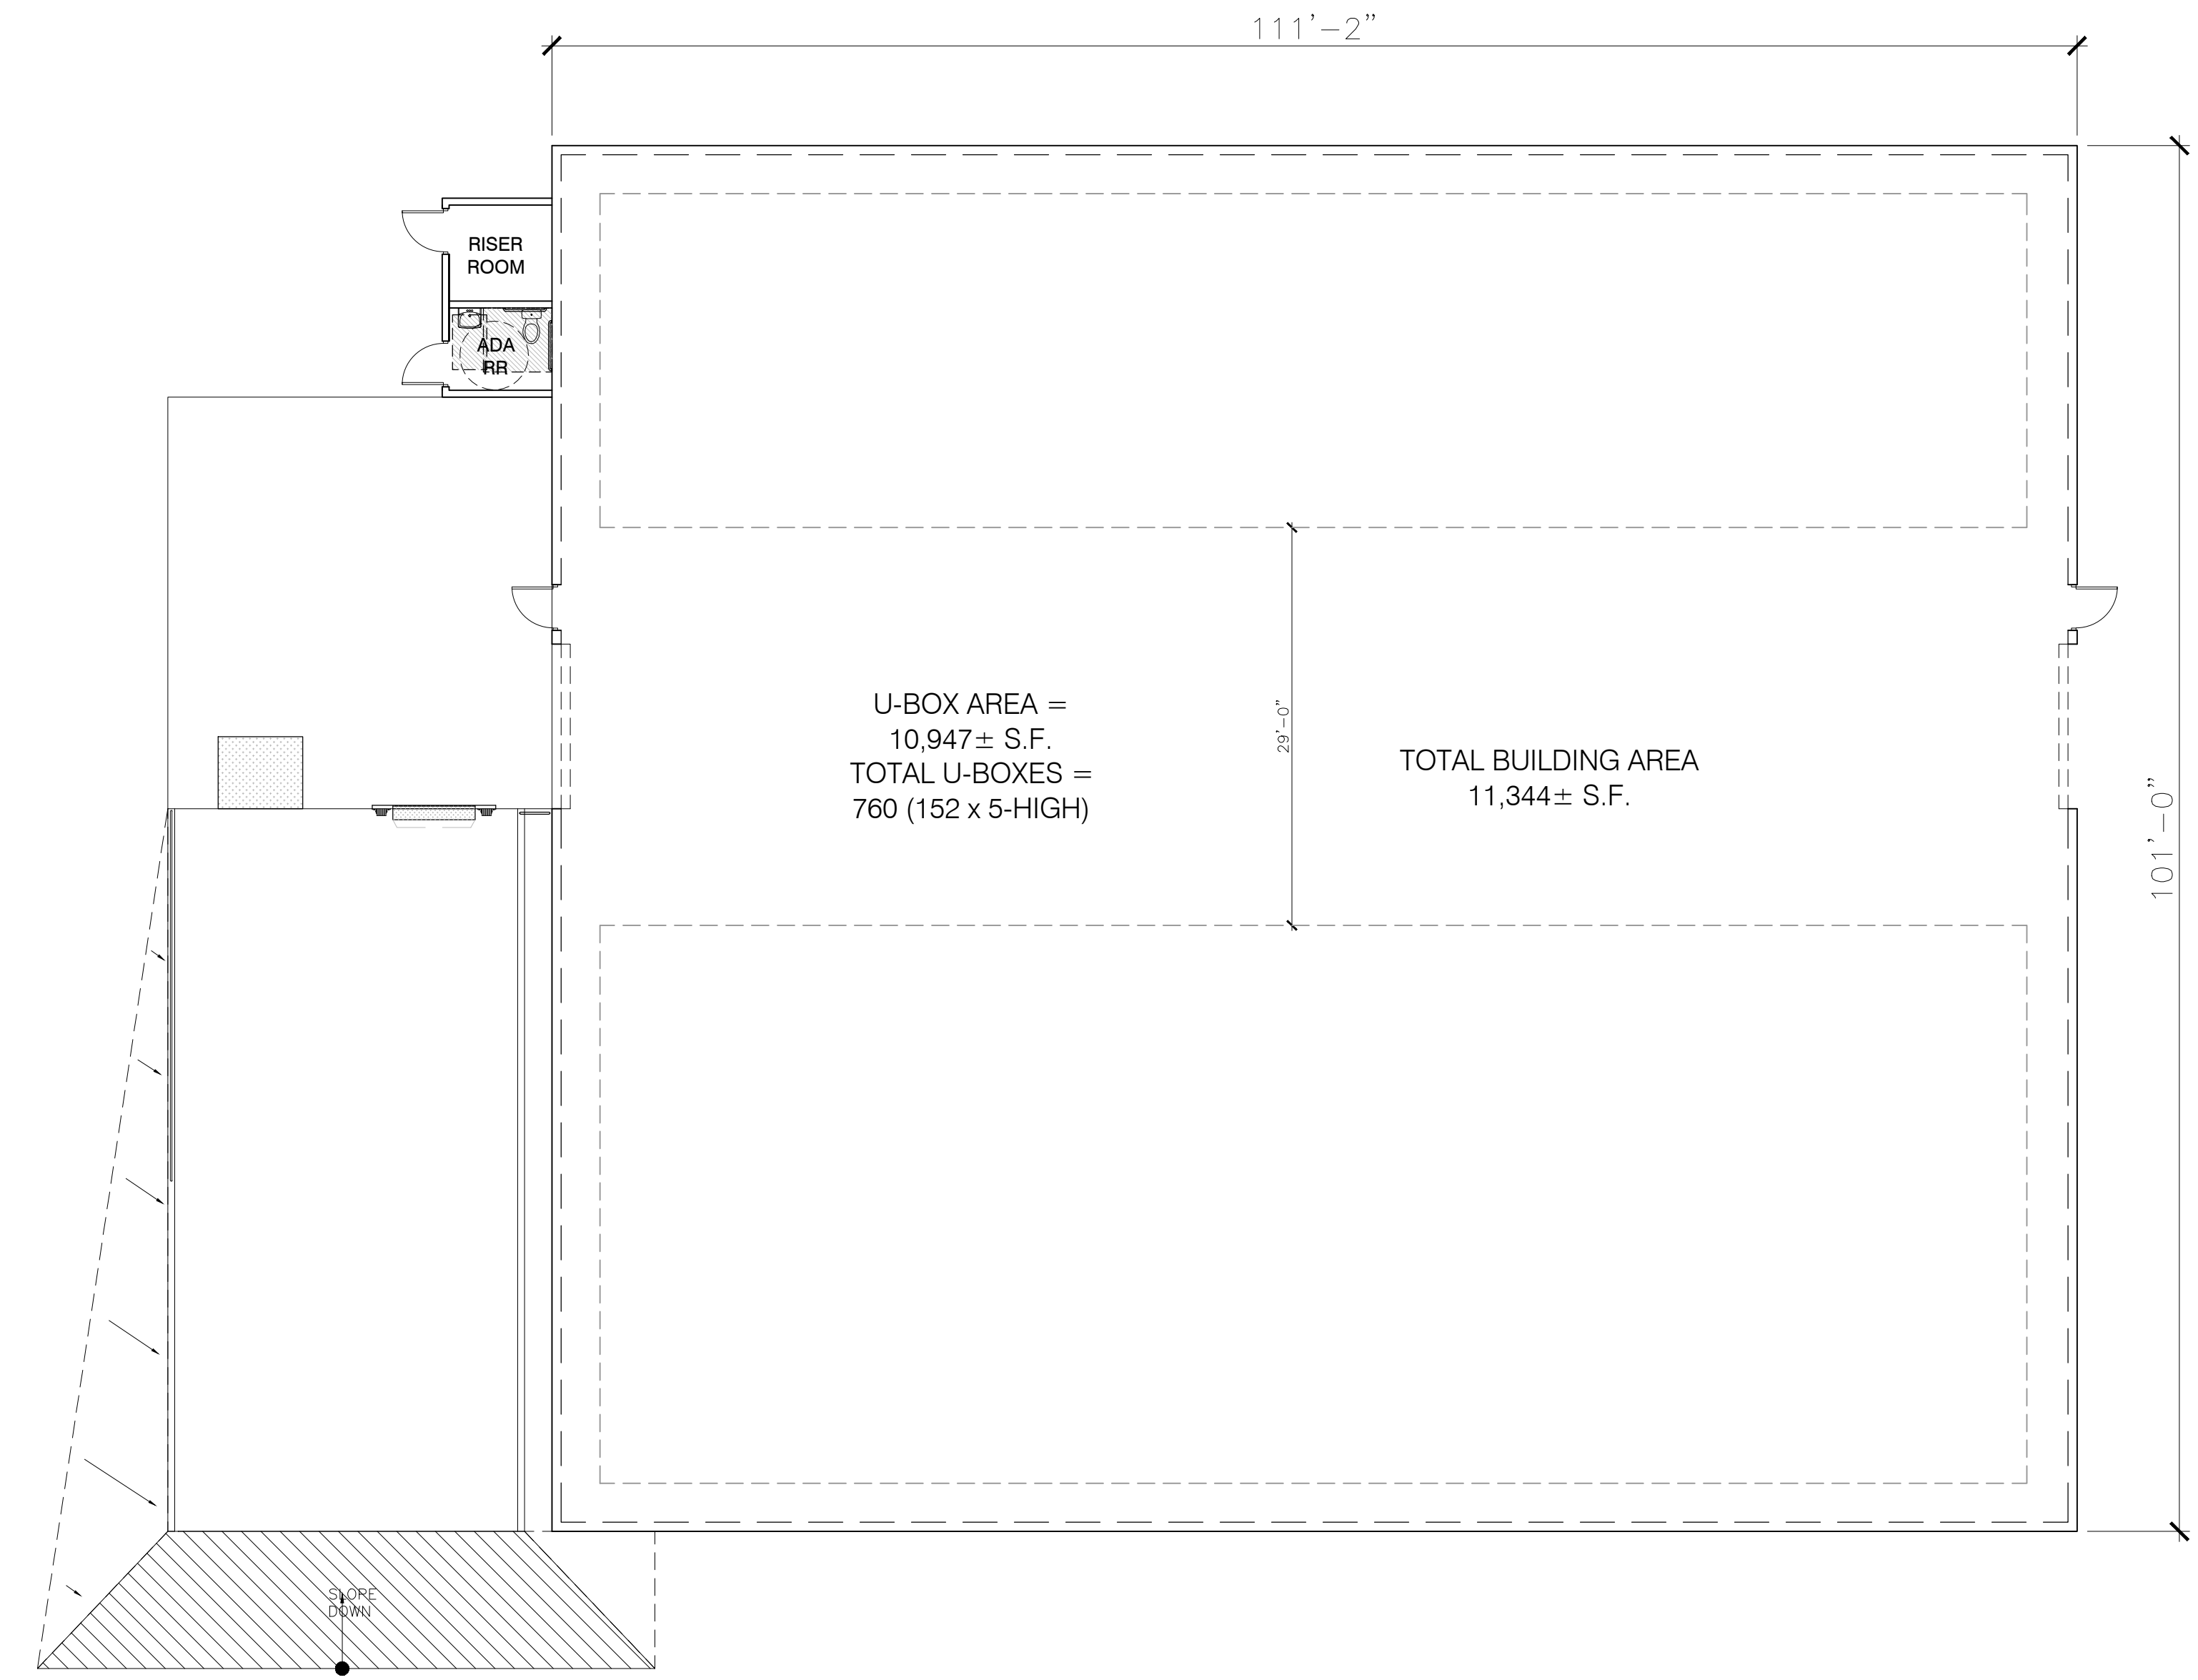

**- PRELIMINARY -**

