



NORTH ELEVATION

SCALE: 1/16" = 1'-0"

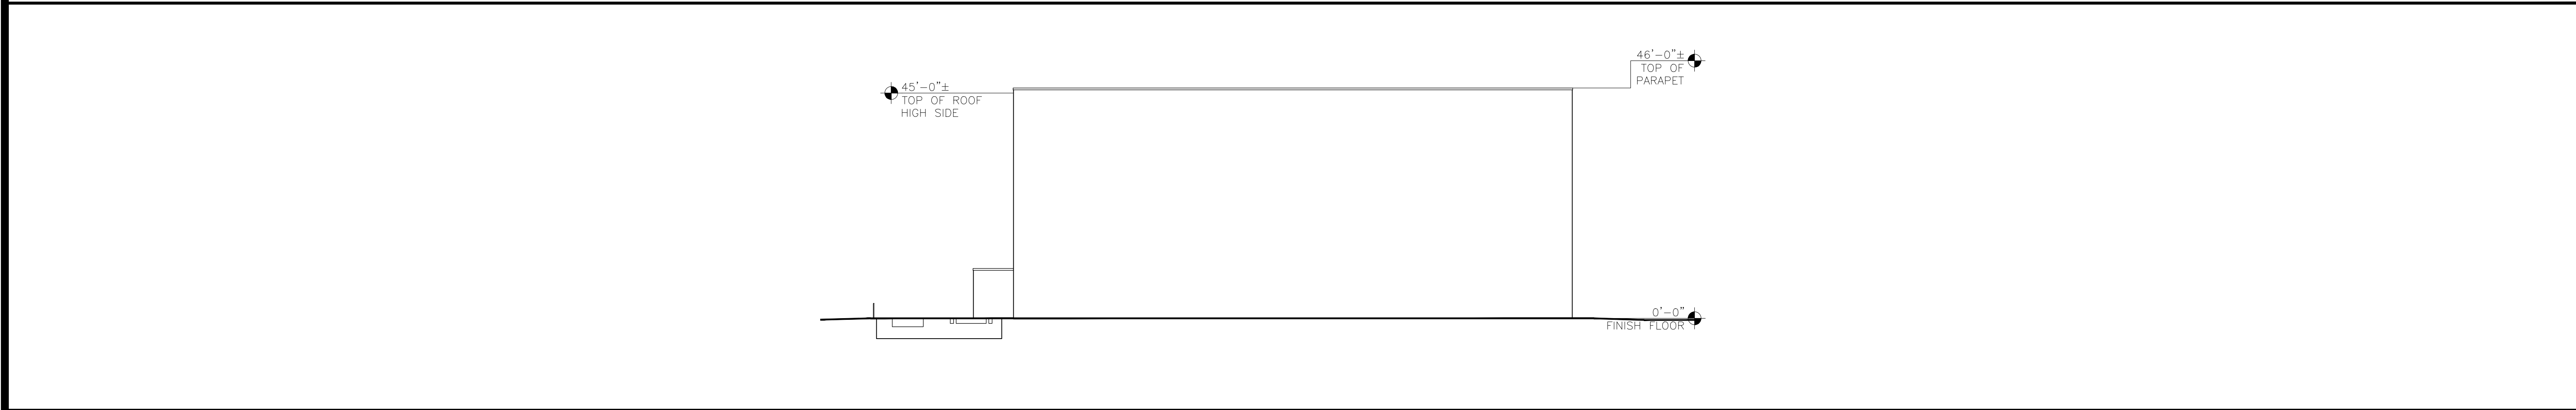


SOUTH ELEVATION

SCALE: 1/16" = 1'-0"

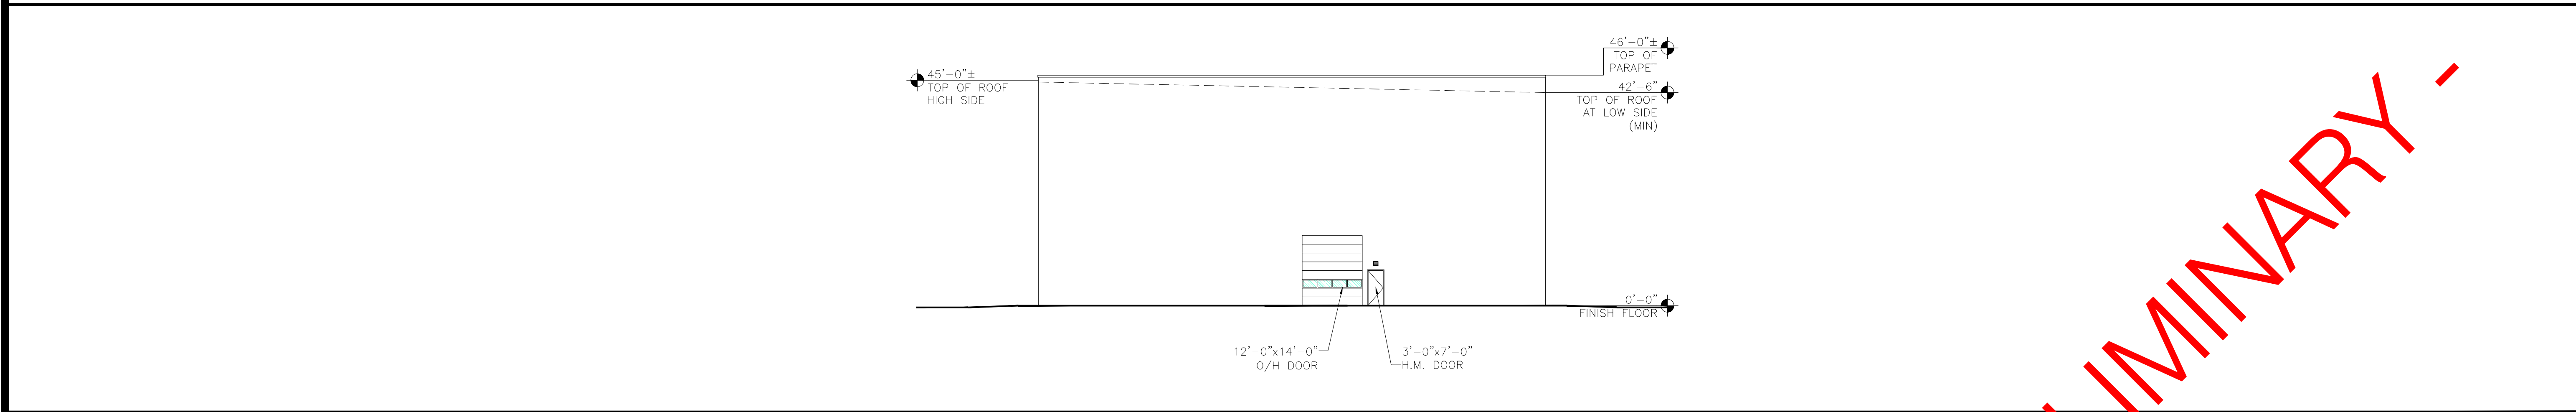

EAST ELEVATION

SCALE: 1/16" = 1'-0"

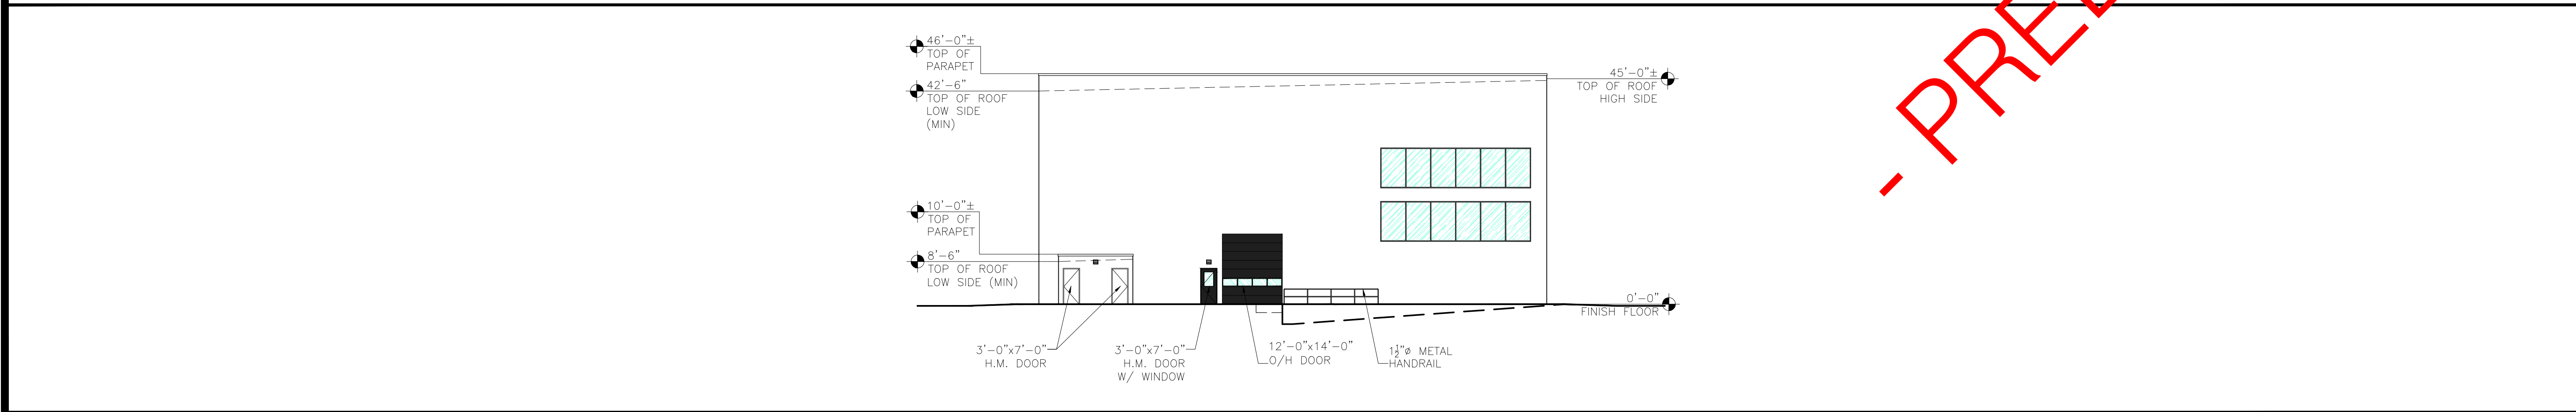

WEST ELEVATION

SCALE: 1/16" = 1'-0"

SHEET NOTES:

REVISIONS:

NO.	DATE	INITIALS	NOTES
1			
2			
3			
4			
5			
6			
7			
8			

PROFESSIONAL SEAL:

PRELIMINARY DOCUMENTS;
NOT FOR CONSTRUCTION;
FOR INFORMATION ONLY

ARCHITECT LOGO:

AMERCO
REAL ESTATE COMPANY

CONSTRUCTION DEPARTMENT
2727 NORTH CENTRAL AVENUE
PHOENIX, ARIZONA 85004
P: (602) 263-6502

SITE ADDRESS:
U-HAUL OF MOAB
11850 S HWY 191 A10
MOAB, UT

SHEET CONTENTS:
PROPOSED
ELEVATIONS

720085

DRAWN:	MM
CHECKED:	NH
DATE:	09/11/2024

720085_A1C.DWG

- PRELIMINARY -

© 2024 AMERCO REAL ESTATE COMPANY