
 





REVISIONS	BY

DOOR AND FRAME SCHEDULE										
MARK	QUANTITY	STYLE	LOCATION	WD	HGT	THK	MATL	SWING DIRECTION	FIRE RATING LABEL	NOTES
2	1	Hinged - Single	STUDY RM. B	3'-0"	6'-8"	1 3/4"	WOOD	Left	--	--
3	1	Hinged - Single	STUDY RM. A	3'-0"	6'-8"	1 3/4"	WOOD	Right	--	--
4	1	Hinged - Single	STORAGE	3'-0"	6'-8"	1 3/4"	WOOD	Right	--	--
5	1	Hinged - Single	CONFERENCE ROOM	3'-0"	6'-8"	1 3/4"	WOOD	Right	--	--
6	1	Hinged - Single	JOHN MORRIS & LOCAL HISTORY COLLECTIONS	3'-0"	6'-8"	1 3/4"	WOOD	Right	--	--


WINDOW SCHEDULE									
NUMBER	QUANTITY	SIZE		STYLE	MATERIAL	HEAD HEIGHT	SILL HEIGHT	REMARKS	
		WIDTH	HEIGHT						
1	1	3'-0"	7'-0"	Sidelite	WOOD	7'-0"	0"	Safety glass	
2	1	3'-0"	7'-0"	Sidelite	WOOD	7'-0"	0"	Safety glass	
3	1	6'-0"	4'-1"	Fixed	WOOD	6'-8"	2'-7"	Insulated glass	
4	1	3'-0"	3'-0"	Fixed	WOOD	6'-8"	3'-8"	Insulated glass	
5	1	3'-0"	3'-0"	Fixed	WOOD	6'-8"	3'-8"	Insulated glass	

LEGEND	
	EXISTING CMU WALL
	EXISTING WALLS
	WALLS TO BE DEMOLISHED
	PROPOSED 2X4 STEEL STUDS WALL

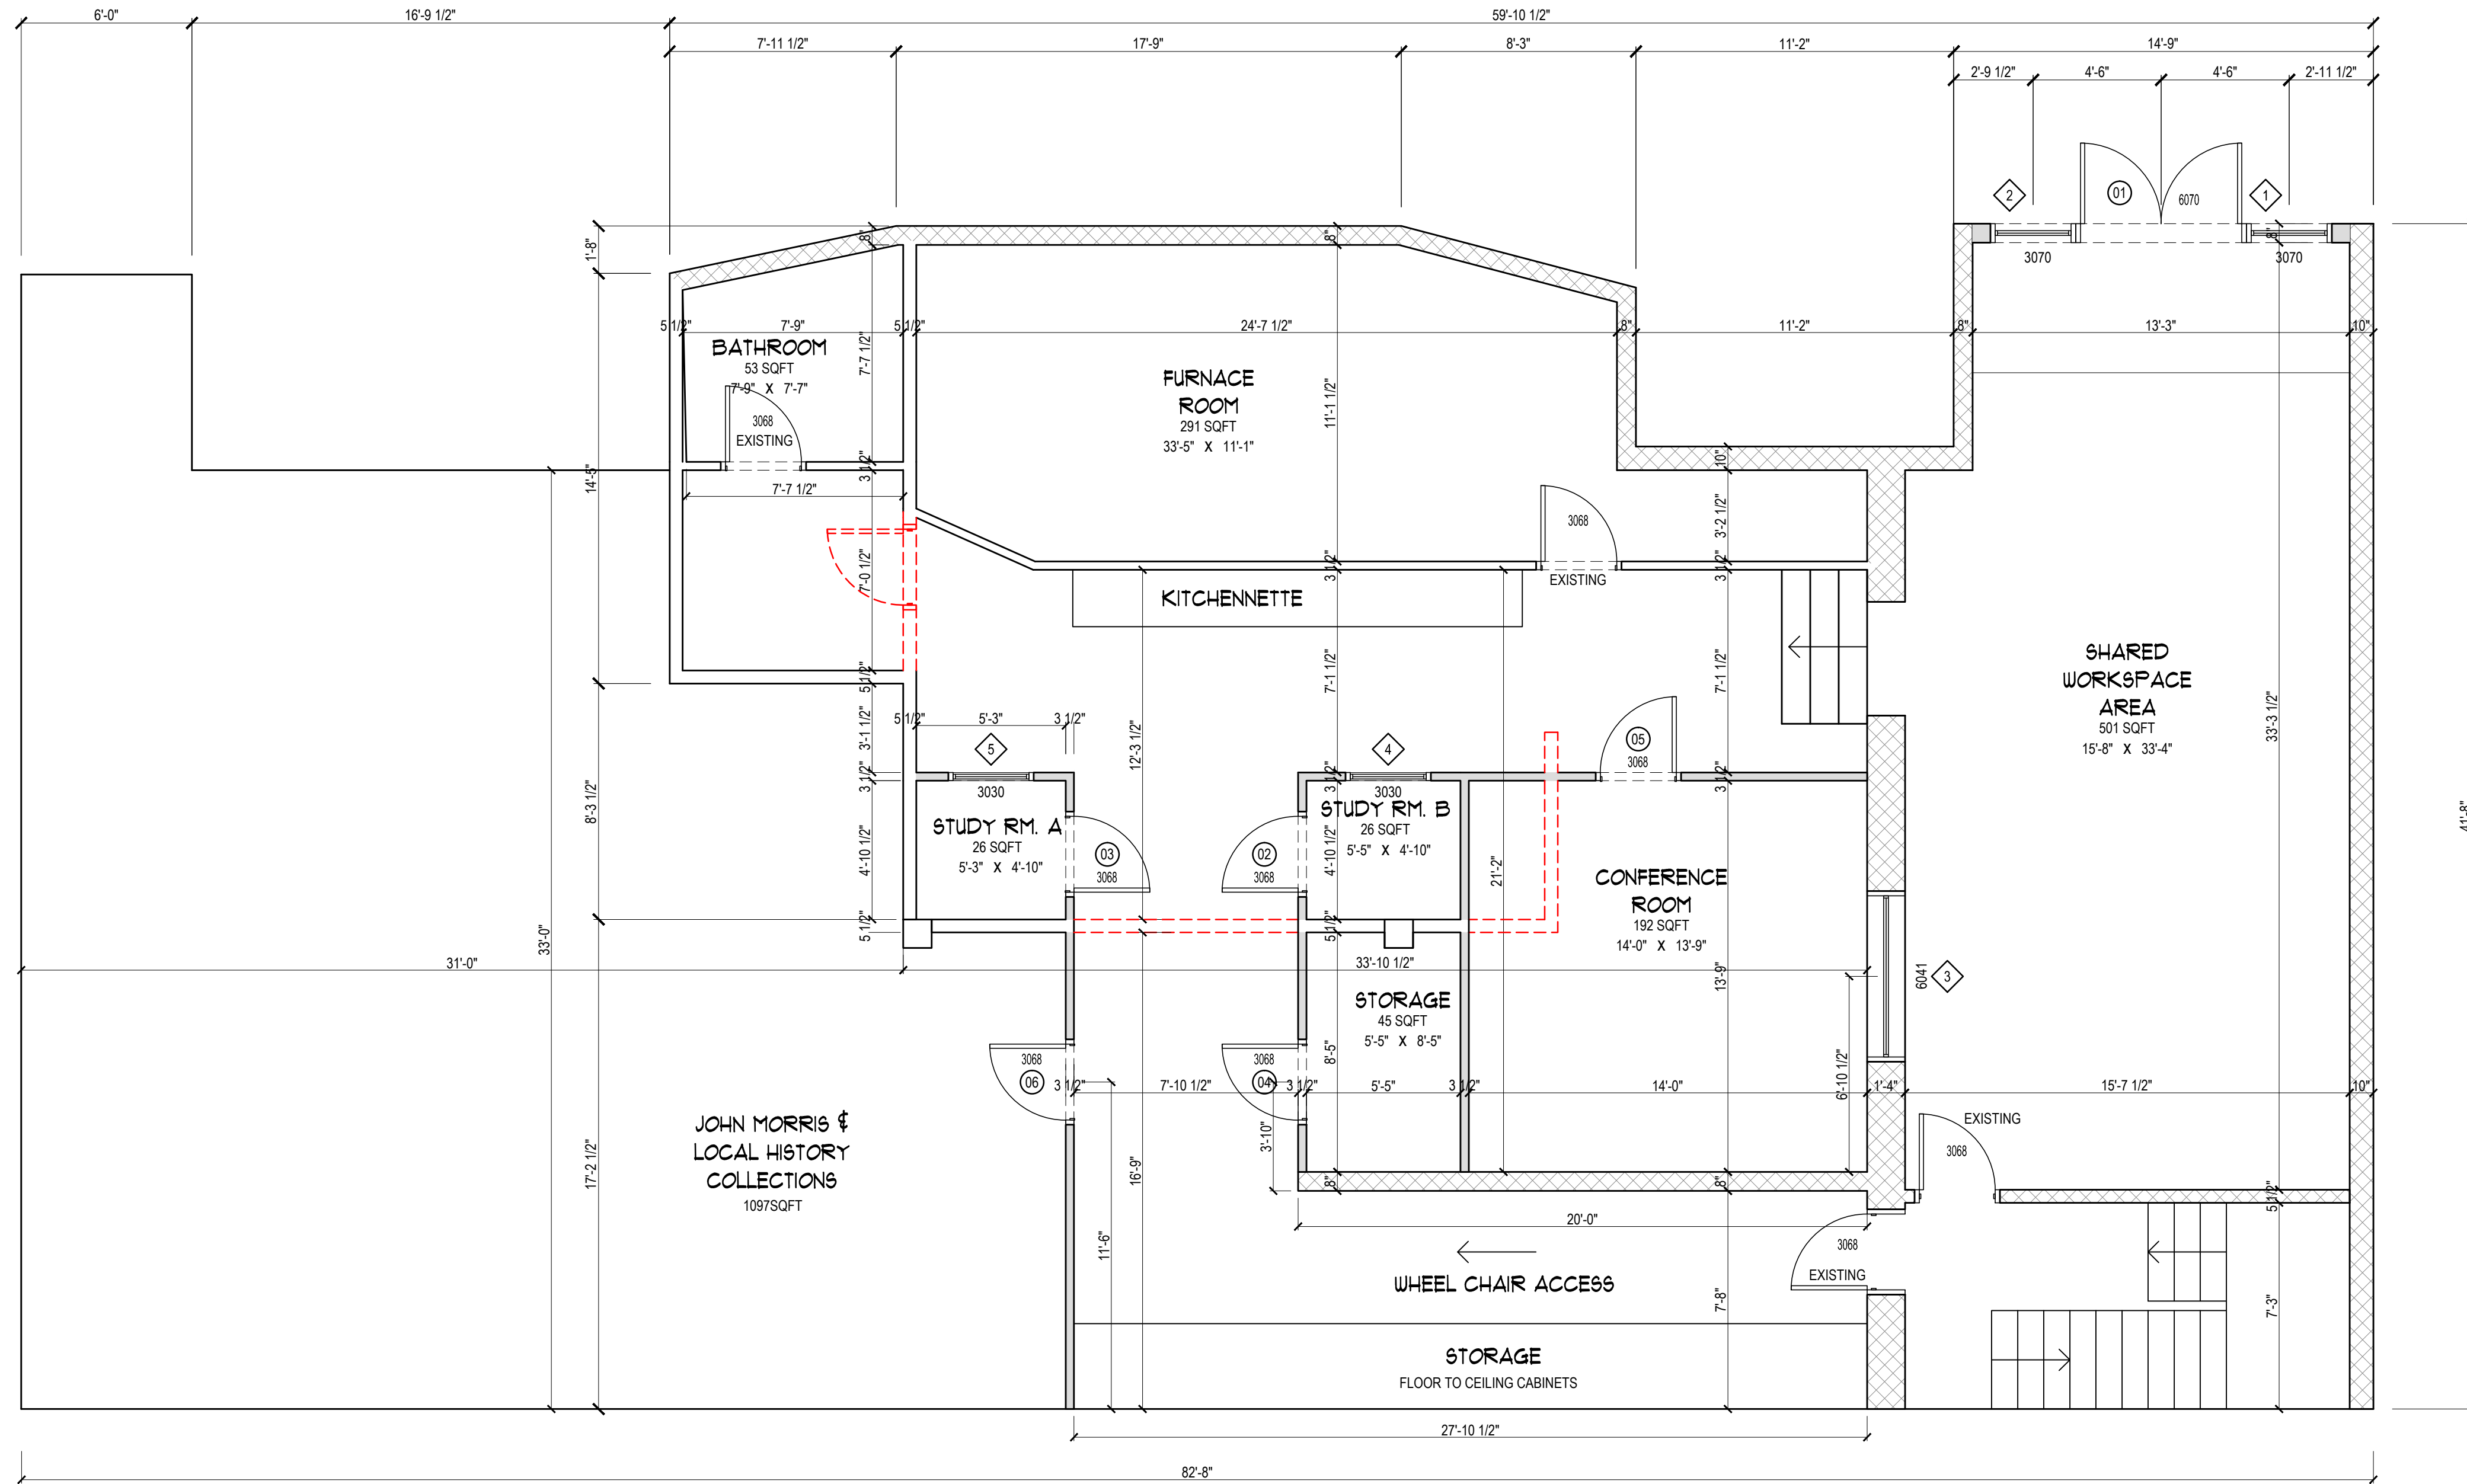

**1** FIRST FLOOR PLAN  
SCALE: 1/4" = 1'-0"

Project Description:  
**MONTICELLO LIBRARY CO-WORK SPACE.**

Drawn By:  
CLAUDIA MARTINEZ  
Date: 26/01/2021  
Paper size:  
ARCH D (24"X36")  
Scale: AS NOTED  
  
SCALE: 1/4" = 1'-0"  
Drawing Description:  
FLOOR PLAN  
WINDOW AND DOOR SCHEDULES

Drawing Number:  
**A1.1**