



Floor Plan: Level One
Lobby

Scale: $\frac{1}{4}'' = 1'$

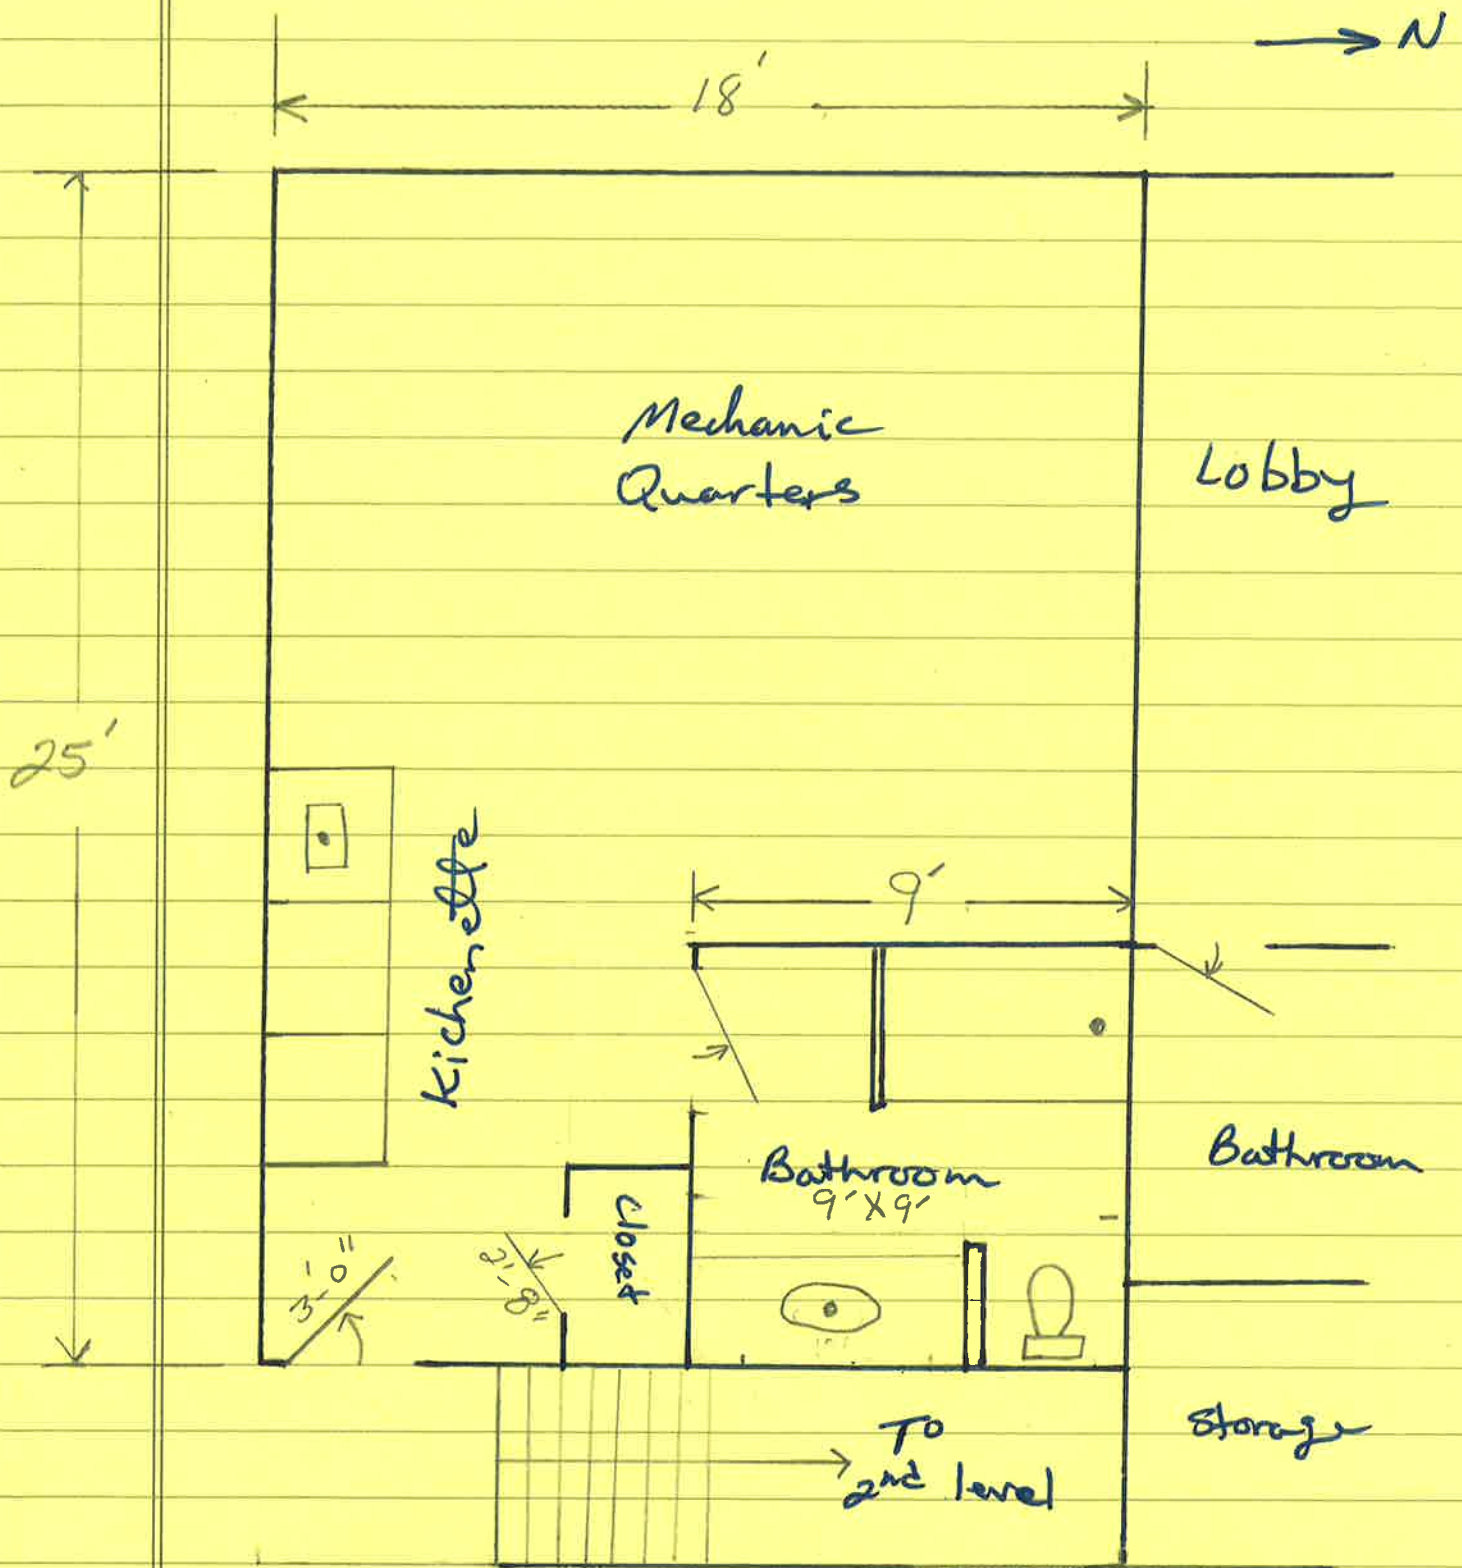

Floor Plan: Level One
Mechanic Quarters

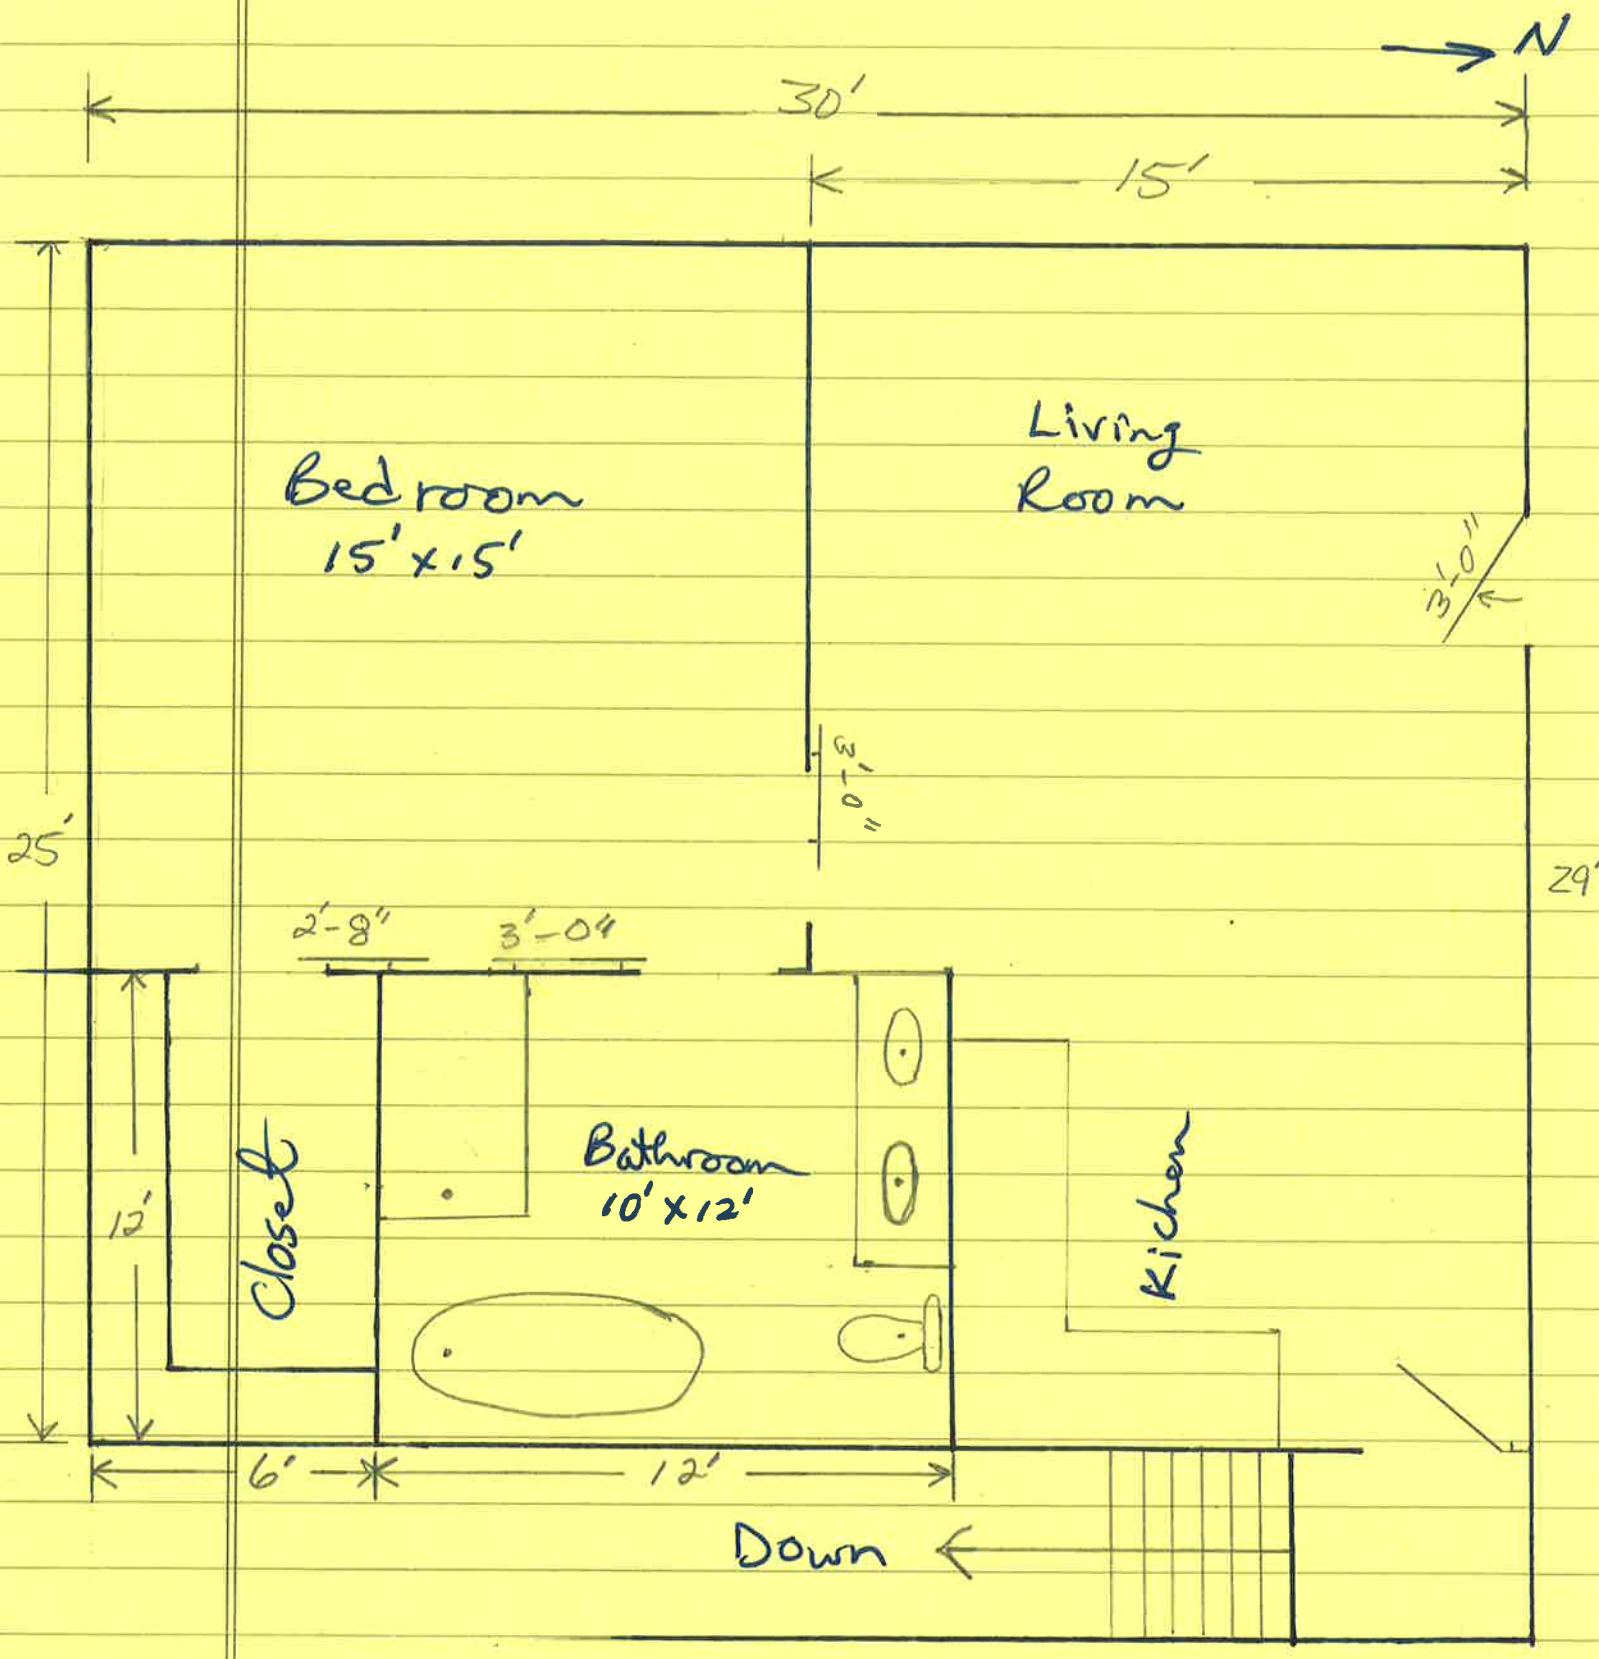

Floor Plan - Level Two
 Scale: 1/4" = 1'