

GENERAL PLAT NOTES


- A 10.00 FOOT WIDE PUBLIC UTILITY EASEMENT (P.U.E) IS CREATED ALONG THE FRONT OF EACH LOT AND 5.00 FOOT ALONG THE REAR AND INTERIOR SIDE YARD, PER THIS PLAT. EACH LOT ALONG A STREET REQUIRES A 10.00 FOOT WIDE FRONT AND SIDE YARD PUBLIC UTILITY EASEMENT. (SEE SHEET 2)
- 2. THE SUBDIVISION BOUNDARY WAS ESTABLISHED FROM A COMPLETED RECORD OF SURVEY BY EPIC ENGINEERING, FILE NUMBER 22-003, AS FILED IN THE UTAH COUNTY SURVEYOR'S OFFICE.
- ZONING: R-12 SETBACKS (BUILDABLE AREA) PER CODE 10.20.090: DETACHED SINGLE-FAMILY DEVELOPMENT STANDARDS: (TABLE)
- FRONT YARD- FRONT SETBACKS TO THE LIVING AREA FROM ALL STREET FRONTING PROPERTY LINES: 30.0 SIDE YARD - 10.0 FEET (25.0 FEET STREET SIDE YARD) REAR YARD - 25.0 FEET. (SEE SHEET 2)
- AT THE TIME THAT THIS PLAT WAS PREPARED, THE PROPERTY OWNER WAS NJC DEVELOPMENT, LLC., PER WARRANTY DEED, ENTRY NUMBER 1477:2025, AS RECORDED IN THE UTAH COUNTY RECORDER'S OFFICE, UTAH COUNTY PARCEL NUMBERS 32:040:0082, 32:040:0083,
- THIS PROPERTY IS LOCATED IN AN AGRICULTURAL COMMUNITY IN WHICH NORMAL AGRICULTURAL USES AND ACTIVITIES ARE COMMON AND PART OF THE IDENTITY OF SANTAQUIN CITY. IT CAN BE ANTICIPATED THAT SUCH AGRICULTURAL USES AND ACTIVITIES MAY NOW OR IN THE FUTURE BE CONDUCTED NEAR THIS PROPERTY. PROPERTY OWNERS NEED TO UNDERSTAND AND ACKNOWLEDGE THAT THEY MAY EXPERIENCE ANNOYANCE OR INCONVENIENCE WHICH MAY RESULT FROM SUCH NORMAL AGRICULTURAL USES AND ACTIVITIES. ADDITIONALLY, PROPERTY OWNERS MUST REFRAIN FROM TRESPASSING ON PRIVATE PROPERTY WHICH CAN NEGATIVELY IMPACT THE INTEGRITY OF AGRICULTURAL LANDS AND BUSINESSES.


SUBDIVISION BOUNDARY DESCRIPTION

A PART OF THE SOUTHWEST QUARTER OF SECTION 6, TOWNSHIP 10 SOUTH, RANGE 2 EAST, SALT LAKE BASE AND MERIDIAN, SANTAQUIN CITY, UTAH COUNTY,

BEGINNING AT A POINT ON THE SOUTH LINE OF SAID SECTION 6, SAID POINT BEING 1428.52 FEET SOUTH 89°40'47" EAST ALONG SAID QUARTER SECTION LINE FROM THE SOUTHWEST CORNER OF SAID SECTION 6, THENCE NORTH 17°06'42" WEST 275.80 FEET TO A POINT ON THE SOUTH LINE OF 430 SOUTH AS RECORDED ON THE SCENIC RIDGE ESTATES SUBDIVISION, RECORDED AS ENTRY NUMBER 31745:2024 IN THE OFFICE OF THE UTAH COUNTY RECORDER SAID POINT IS ALSO THE BEGINNING OF A 472.00 FOOT RADIUS CURVE TO THE RIGHT: THENCE ALONG THE SAID SOUTH LINE OF 430 SOUTH THE FOLLOWING FOUR (4) COURSES; (1) ALONG THE ARC OF SAID CURVE 18.20 FEET HAVING A CENTRAL ANGLE OF 02°12'34" (CHORD BEARS NORTH 81°32'15" EAST 18.20 FEET); (2) NORTH 82°38'32" EAST 86.83 FEET TO THE BEGINNING OF A 528.00 FOOT RADIUS CURVE; (3) ALONG THE ARC OF SAID CURVE 80.72 FEET HAVING A CENTRAL ANGLE OF 08°45'33" (CHORD BEARS NORTH 78°15'46" EAST 80.64 FEET); (4) NORTH 73°53'00" EAST 235.94 FEET; THENCE LEAVING SAID SOUTH LINE NORTH 74°00'41" EAST 90.56 FEET; THENCE SOUTH 25°25'34" EAST 429.16 FEET TO A POINT ON THE SAID SOUTH LINE OF SECTION 6; THENCE NORTH 89°40'47" WEST 599.91 FEET ALONG SAID SOUTH LINE OF SECTION 6 TO THE POINT OF BEGINNING.

CONTAINS 182,426 SQ. FT. OR 4.19 ACRES, +/-

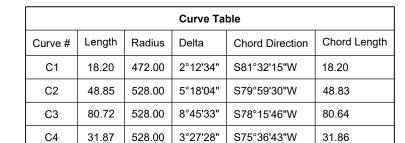

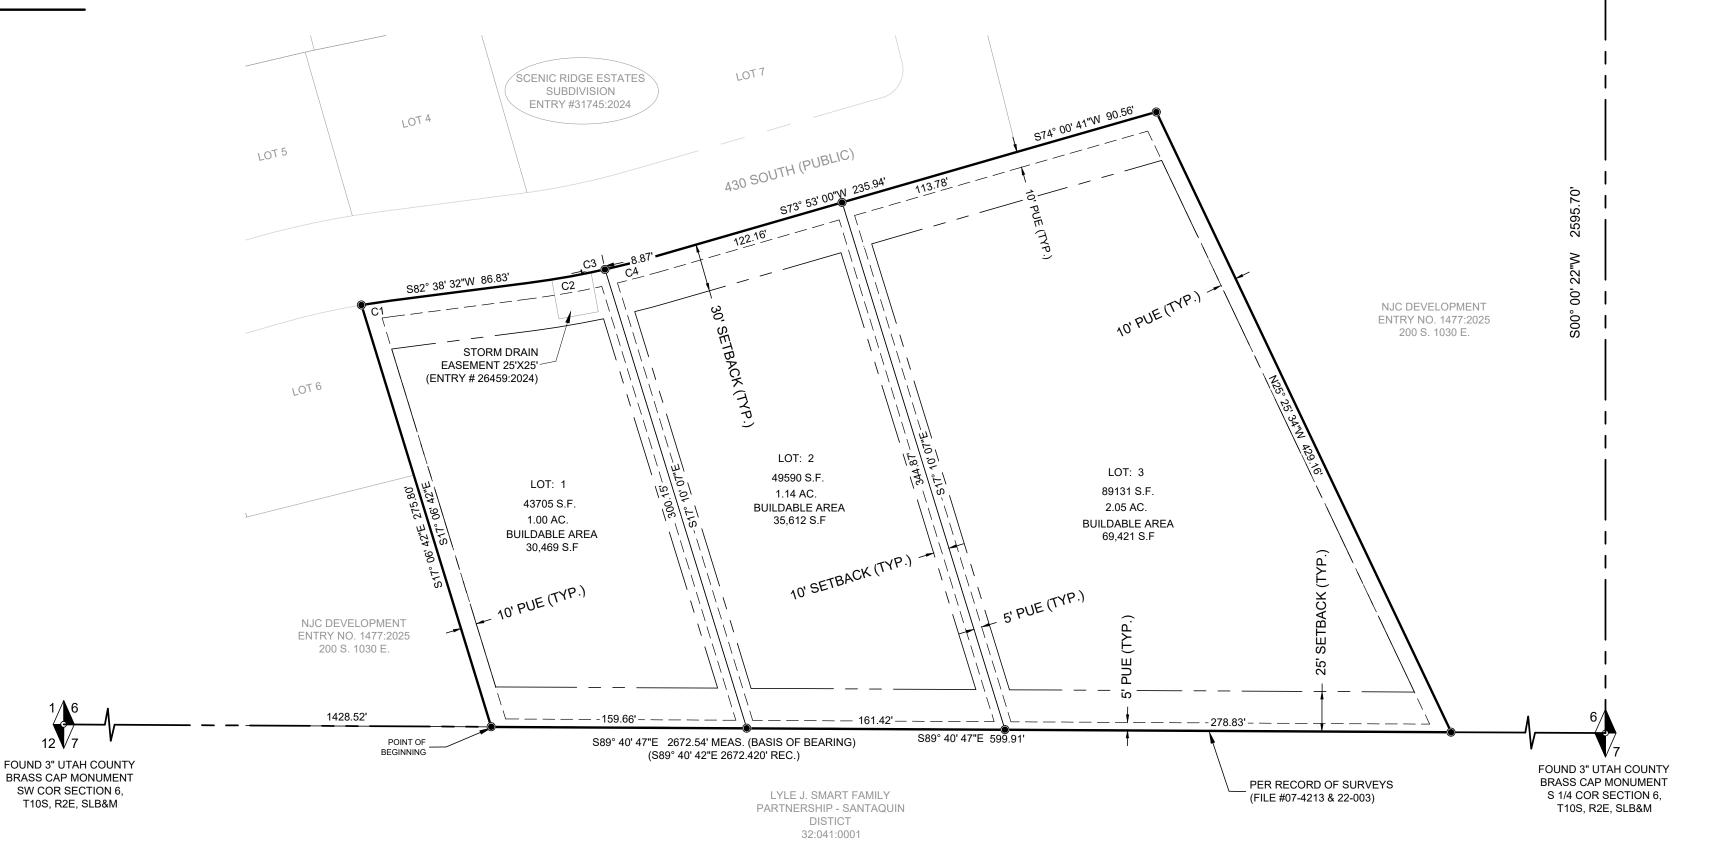

SCENIC RIDGE ESTATES SUBDIVISION - PHASE C

LOCATED IN THE:

SOUTHWEST QUARTER OF SECTION 6,

TOWNSHIP 10 SOUTH, RANGE 2 EAST

SALT LAKE BASE AND MERIDIAN, SANTAQUIN CITY, UTAH COUNTY, UTAH

UTILITIES SHALL HAVE THE RIGHT TO INSTALL, MAINTAIN AND OPERATE | DOMINION ENERGY APPROVES THIS PLAT SOLELY FOR THEIR EQUIPMENT ABOVE AND BELOW GROUND AND ALL OTHER RELATED FACILITIES WITHIN THE PUBLIC UTILITY EASEMENTS IDENTIFIED ON THIS PLAT MAP AS MAY BE NECESSARY OR DESIRABLE IN PROVIDING UTILITY SERVICES WITHIN AND WITHOUT THE LOTS IDENTIFIED HEREIN, INCLUDING THE RIGHT O ACCESS TO SUCH FACILITIES AND THE RIGHT TO REQUIRE REMOVAL OF ANY OBSTRUCTIONS INCLUDING STRUCTURES, TREES, AND VEGETATION THAT MAY BE PLACED WITHIN THE PUE. THE UTILITY MAY REQUIRE THE LOT OWNER TO REMOVE ALL STRUCTURES WITHIN THE PUE AT THE OWNER'S EXPENSE, OR THE UTILITY MAY REMOVE SUCH STRUCTURES AT THE OWNER'S EXPENSE. AT NO TIME MAY ANY PERMANENT STRICTURES BE PLACED WITHIN THE PUE OR ANY OTHER OBSTRUCTIONS WHICH INTERFERES WITH THE USE OF THE PUE WITHOUT THE PRIOR

ROCKY MOUNTAIN POWER: CETRACOM: CENTURY LINK:

THE PURPOSE OF CONFIRMING THAT THE PLAT CONTAINS PUBLIC UTILITY EASEMENTS. DOMINION ENERGY MAY REQUIRE OTHER EASEMENTS IN ORDER TO SERVE THIS DEVELOPMENT. THIS APPROVAL DOES NOT CONSTITUTE ACCEPTANCE, APPROVAL OR ACKNOWLEDGEMENT OF ANY TERMS CONTAINED IN THE PLAT, INCLUDING THOSE SET FORTH IN THE OWNERS DEDICATION AND THE NOTES AND DOES NOT CONSTITUTE A GUARANTEE OF PARTICULAR TERMS OF NATURAL GAS SERVICE. FOR FURTHER INFORMATION PLEASE CONTACT DOMINION ENERGY RIGHT OF WAY DEPARTMENT AT 1-800-366-8532.

DOMINION ENERGY

APPROVED THIS DAY OF

OWNER'S DEDICATION AND CONSENT TO RECORD

DESCRIBED ON THIS SUBDIVISION PLAT, HAVE CAUSED THE SAME TO BE SUBDIVIDED INTO LOTS, STREETS AND EASEMENTS TO BE HEREAFTER KNOWN AS SCENIC RIDGE SUBDIVISION - PHASE C, DO HEREBY DEDICATE FOR THE PERPETUAL USE OF THE PUBLIC ALL PARCELS OF LAND SHOWN ON THIS PLAT AS INTENDED FOR PUBLIC

KNOWN ALL MEN BY THESE PRESENTS THAT THE UNDERSIGNED OWNER OF THE TRACT OF LAND SHOWN AND

AS WITNESS THEREOF, I HAVE HEREUNTO SET MY HAND THIS _____ DAY OF _____, 20_, A.D.

NJC DEVELOPMENT LLC.

ACKNOWLEDGMENT

THE FORGOING INSTRUMENT WAS ACKNOWLEDGED BEFORE ME THIS _____ DAY OF _ , WHO REPRESENTED THAT (S)HE IS THE AUTHORIZED SIGNER FOR NJC DEVELOPMENT LLC. AND THE OWNER OF THE ABOVE DESCRIBED PROPERTY AND HAVE THE AUTHORITY TO EXECUTE THIS INSTRUMENT.

SIGNATURE OF NOTARY PUBLIC PRINTED NAME OF NOTARY PUBLIC

STATE OF UTAH COUNTY OF _

MY COMMISSION EXPIRES:


RESIDING IN____


NEIL J. CRAIG

MY COMMISSION NUMBER: (NOTARY STAMP)

SURVEYOR'S CERTIFICATE

I, TRAVIS R. GOWER, EMPLOYED BY RIMROCK ENGINEERING AND DEVELOPMENT, CONTACT NUMBER, 801-837-0633, HEREBY CERTIFY THAT I AM A PROFESSIONAL LAND SURVEYOR IN ACCORDANCE WITH TITLE 58, CHAPTER 22, PROFESSIONAL ENGINEERS AND PROFESSIONAL SURVEYORS LICENSING ACT AND THAT I HOLD CERTIFICATE NUMBER 6439364 AS PRESCRIBED BY THE LAWS OF THE STATE OF UTAH AND BY THE AUTHORITY OF THE OWNER(S), I HAVE REVIEWED A SURVEY OF THE TRACT OF LAND SHOWN ON THIS PLAT, IN OCTOBER 2021, IN ACCORDANCE WITH A RECORD OF SURVEY PREPARED BY EPIC ENGINEERING, FILE NUMBER 22-003, AS FILED IN THE UTAH COUNTY SURVEYOR'S OFFICE AND HAVE SUBDIVIDED SAID TRACT OF LAND INTO LOTS AND EASEMENTS, HEREAFTER TO BE KNOWN AS: SCENIC RIDGE ESTATES SUBDIVISION - PHASE C.

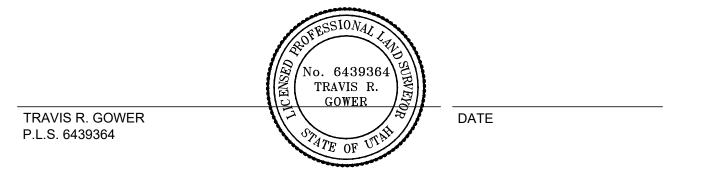

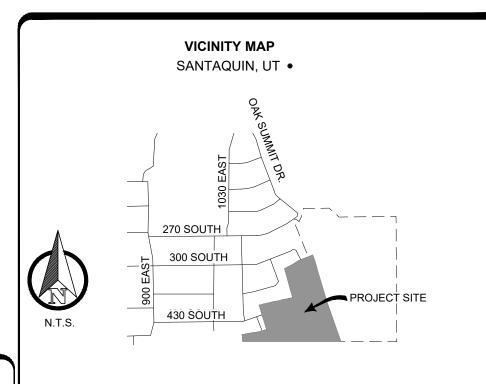

NJC DEVELOPMENT 978 E 430 S, SANTAQUIN UTAH 84655

LEGEND

FOUND MONUMENT

CHAIN LINK FENCE

EDGE OF ASPHALT

WIRE FENCE


PROPERTY OWNER/DEVELOPER

SECTION CORNER (FOUND) SECTION LINE **BOUNDARY LINE** PARCEL LINE SET MONUMENT (AS NOTED)

—0——0——0—

SCENIC RIDGE ESTATES SUBDIVISION PHASE C

SW 1/4 OF SEC 6, T10S, R2E, SLB&M SANTAQUIN CITY, UTAH COUNTY, UTAH

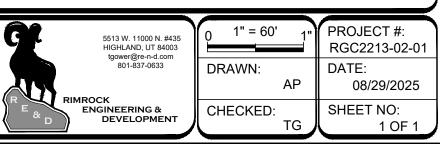

ACCEPTANCE BY LEGISLATIVE BODY

THE CITY COUNCIL OF SANTAQUIN CITY, COUNTY OF UTAH, APPROVES THIS SUBDIVISION AND HEREBY ACCEPTS THE DEDICATION OF ALL STREETS, EASEMENTS AND OTHER PARCELS OF LAND INTENDED FOR PUBLIC PURPOSES FOR THE PERPETUAL USE OF THE PUBLIC THIS ____ DAY OF, __

ENGINEER (SEE SEAL)

APPROVED MAYOR OF SANTAQUIN

ATTEST - CLERK RECORDER (SEE SEAL)

(SEAL)


CLERK - RECORDER

CITY ENGINEER

UTILITY APPROVAL

WRITTEN APPROVAL OF THE UTILITIES WITH FACILITIES IN THE PUE.

DOMINION ENERGY

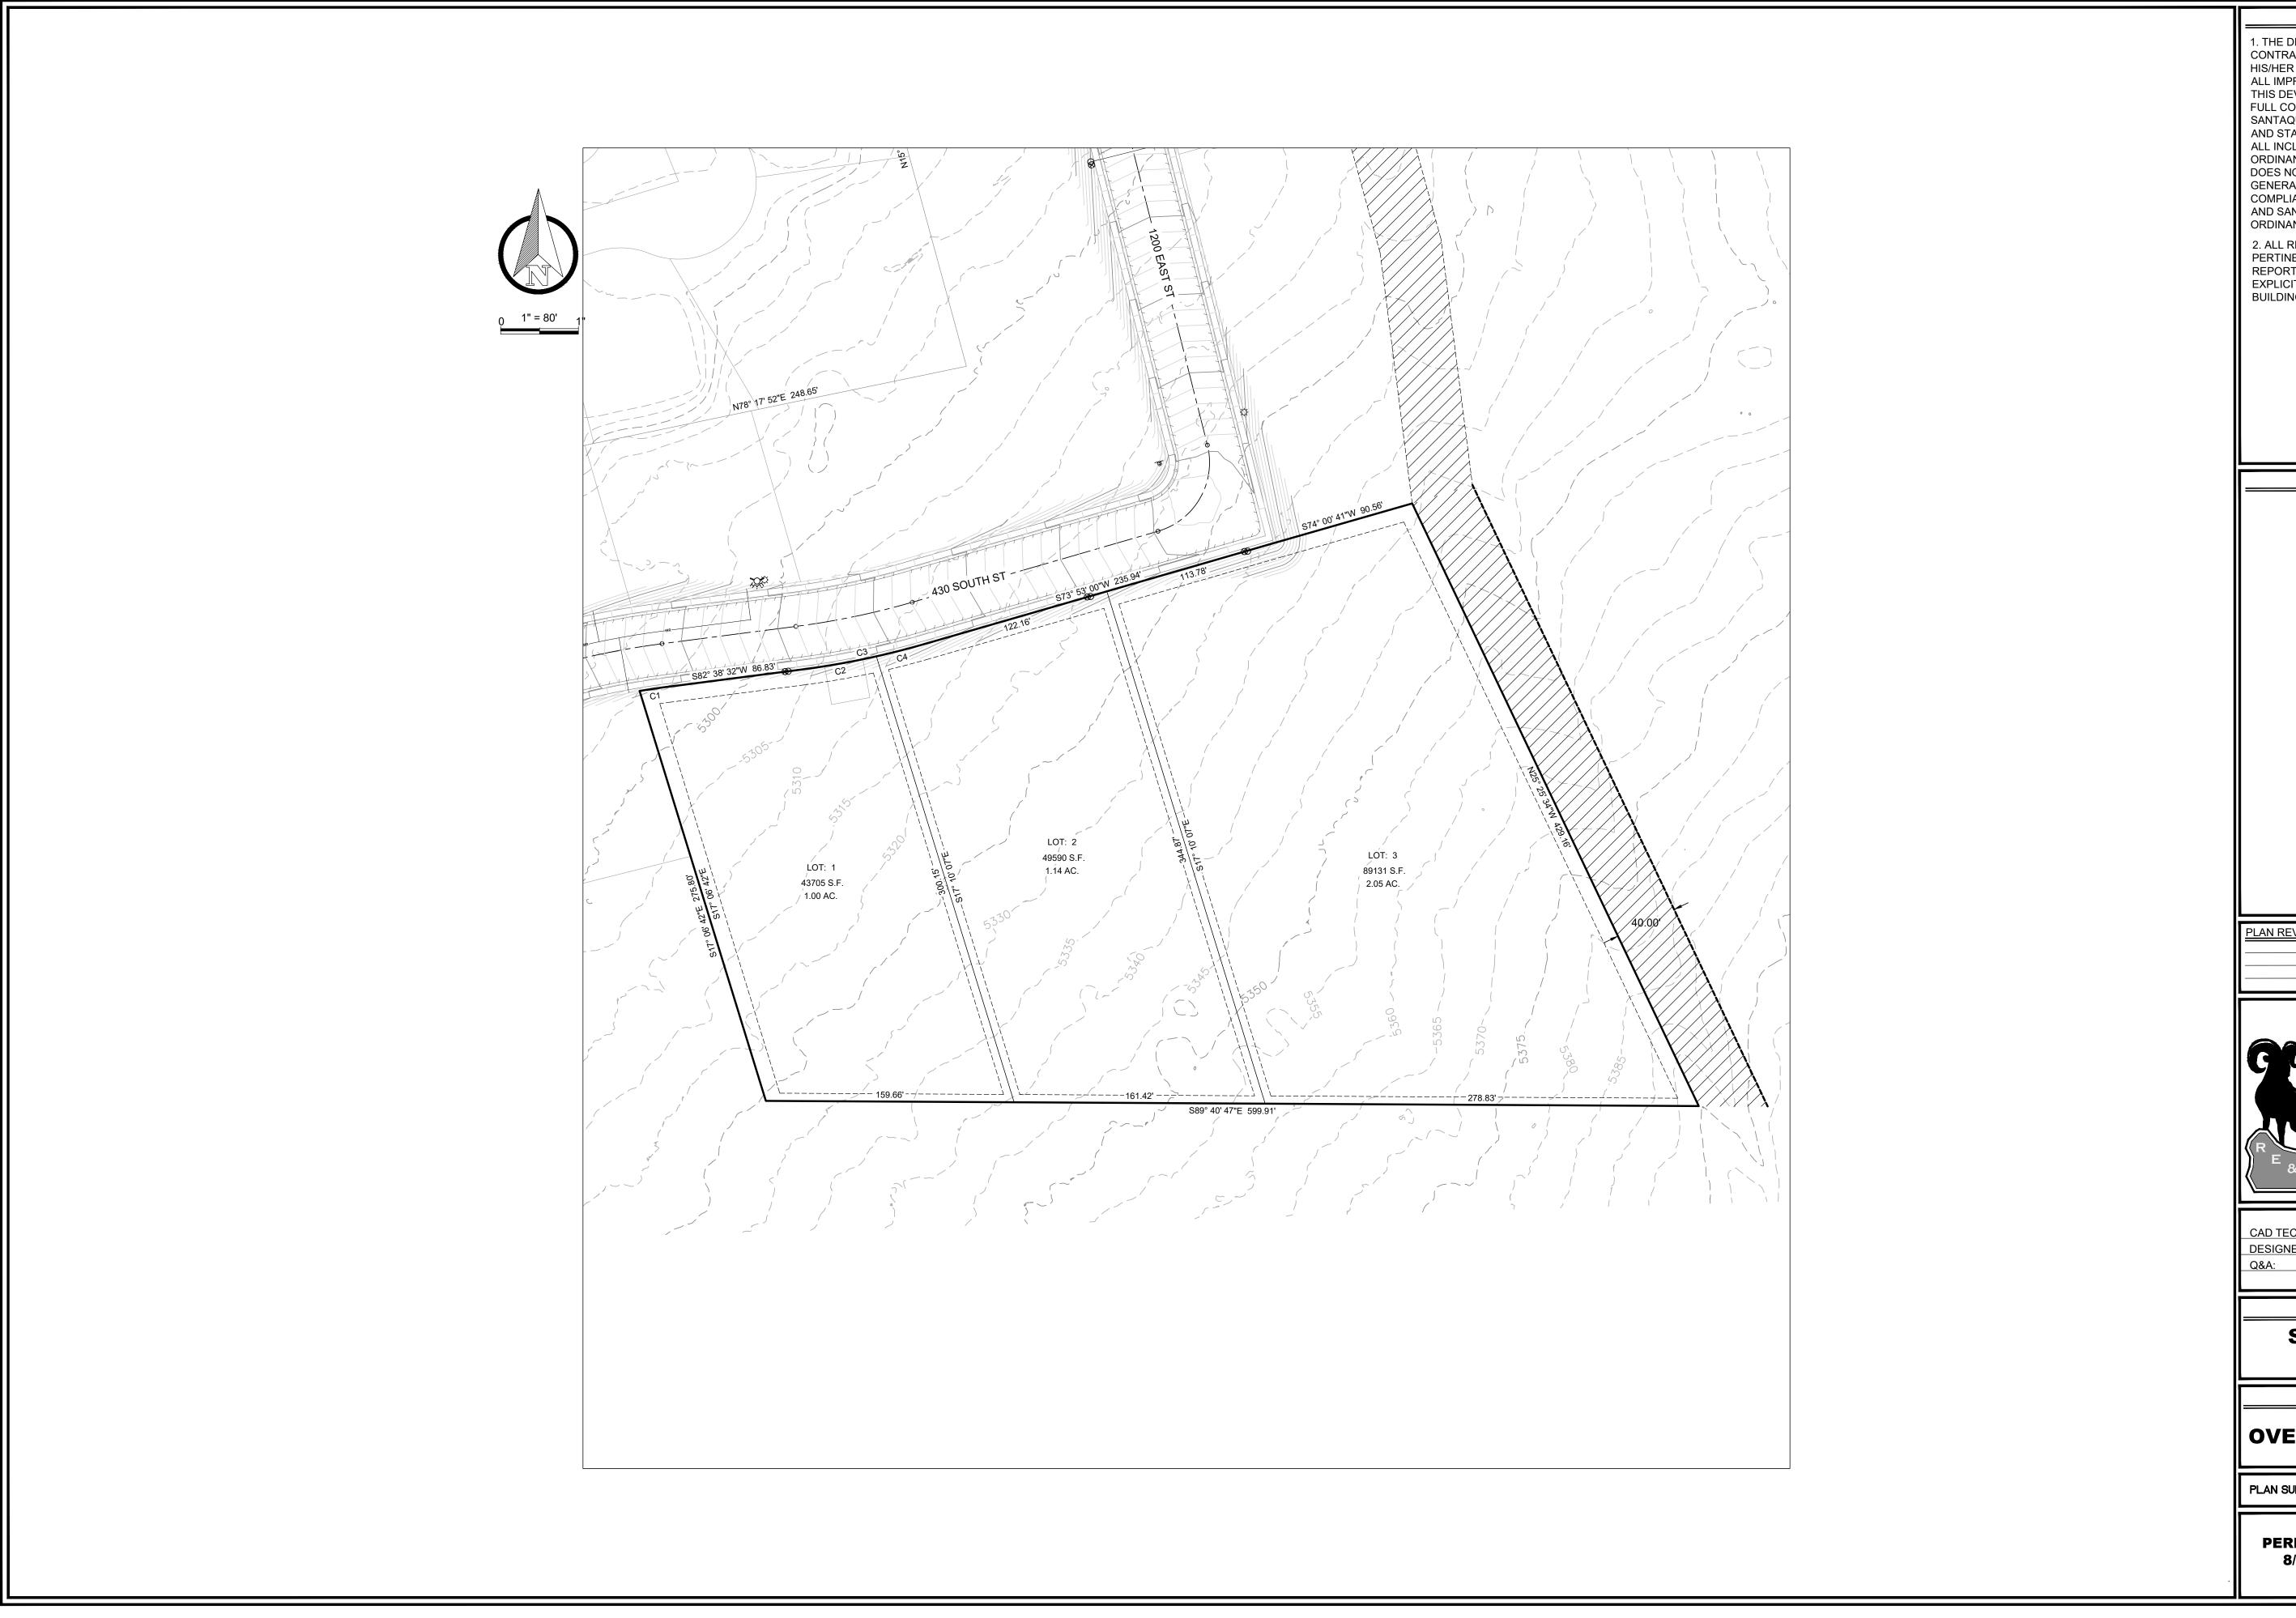

1. THE DEVELOPER AND GENERAL CONTRACTOR UNDERSTAND THAT IT IS HIS/HER RESPONSIBILITY TO ENSURE THAT ALL IMPROVEMENTS INSTALLED WITHIN THIS DEVELOPMENT ARE CONSTRUCTED IN FULL COMPLIANCE WITH ALL STATE AND SANTAQUIN CITY CODES, ORDINANCES AND STANDARDS. THESE PLANS ARE NOT ALL INCLUSIVE OF ALL MINIMUM CODES, ORDINANCES AND STANDARDS. THIS FACT DOES NOT RELIEVE THE DEVELOPER OR GENERAL CONTRACTOR FROM FULL COMPLIANCE WITH ALL MINIMUM STATE AND SANTAQUIN CITY CODES, ORDINANCES AND STANDARDS.

2. ALL RECOMMENDATIONS MADE IN A PERTINENT GEOTECHNICAL REPORT/STUDY SHALL BE FOLLOWED EXPLICITLY DURING CONSTRUCTION OF BUILDINGS AND SITE IMPROVEMENTS.

SHEET LEGEND

PLAN REVISIONS



RIMROCK
ENGINEERING &
DEVELOPMENT

CAD TECH:CRSCALL BLUEDESIGNER:CRSSTAKES PRIORQ&A:JCTO DIGGING

PROJECT NAME

SCENIC RIDGE ESTATES

SHEET NAME

OVERALL AREA PLAN

FINAL PLAN SUBMITTAL:

PERMIT SET 8/27/25

SHEET NUMBER

| | |) |
|--|----|---|
| | ₩, | |
| | | |

0 1" = 50'

| | DENSITY TABLE | | |
|---|---------------|---------------|------|
| Z | ONE | R-12 | |
| L | OTS | 3 RESIDENTIAL | |
| T | OTAL ACREAGE | 4.19 +/- | 100% |
| L | OT ACREAGE | 4.19 +/- | 100% |

NOTE: SEE SHEET 2 FOR ROADWAY AND RESIDENTIAL LOT INFORMATION




SHEET NOTES

1. THE DEVELOPER AND GENERAL CONTRACTOR UNDERSTAND THAT IT IS HIS/HER RESPONSIBILITY TO ENSURE THAT ALL IMPROVEMENTS INSTALLED WITHIN THIS DEVELOPMENT ARE CONSTRUCTED IN FULL COMPLIANCE WITH ALL STATE AND SANTAQUIN CITY CODES, ORDINANCES AND STANDARDS. THESE PLANS ARE NOT ALL INCLUSIVE OF ALL MINIMUM CODES, ORDINANCES AND STANDARDS. THIS FACT DOES NOT RELIEVE THE DEVELOPER OR GENERAL CONTRACTOR FROM FULL COMPLIANCE WITH ALL MINIMUM STATE AND SANTAQUIN CITY CODES, ORDINANCES AND STANDARDS.

2. ALL RECOMMENDATIONS MADE IN A PERTINENT GEOTECHNICAL REPORT/STUDY SHALL BE FOLLOWED EXPLICITLY DURING CONSTRUCTION OF BUILDINGS AND SITE IMPROVEMENTS.

SHEET LEGEND

PLAN REVISIONS

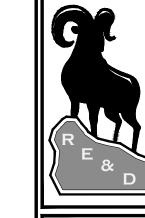

RIMROCK ENGINEERING & DEVELOPMENT

CAD TECH: CRS
DESIGNER: CRS
Q&A: JC

CALL BLUE STAKES PRIOR TO DIGGING

PROJECT NAME

SCENIC RIDGE ESTATES PHASE C


SHEET NAME


LOT LAYOUT


PLAN SUBMITTAL:


FINAL
SHEET NUMBER

PERMIT SET 8/27/25

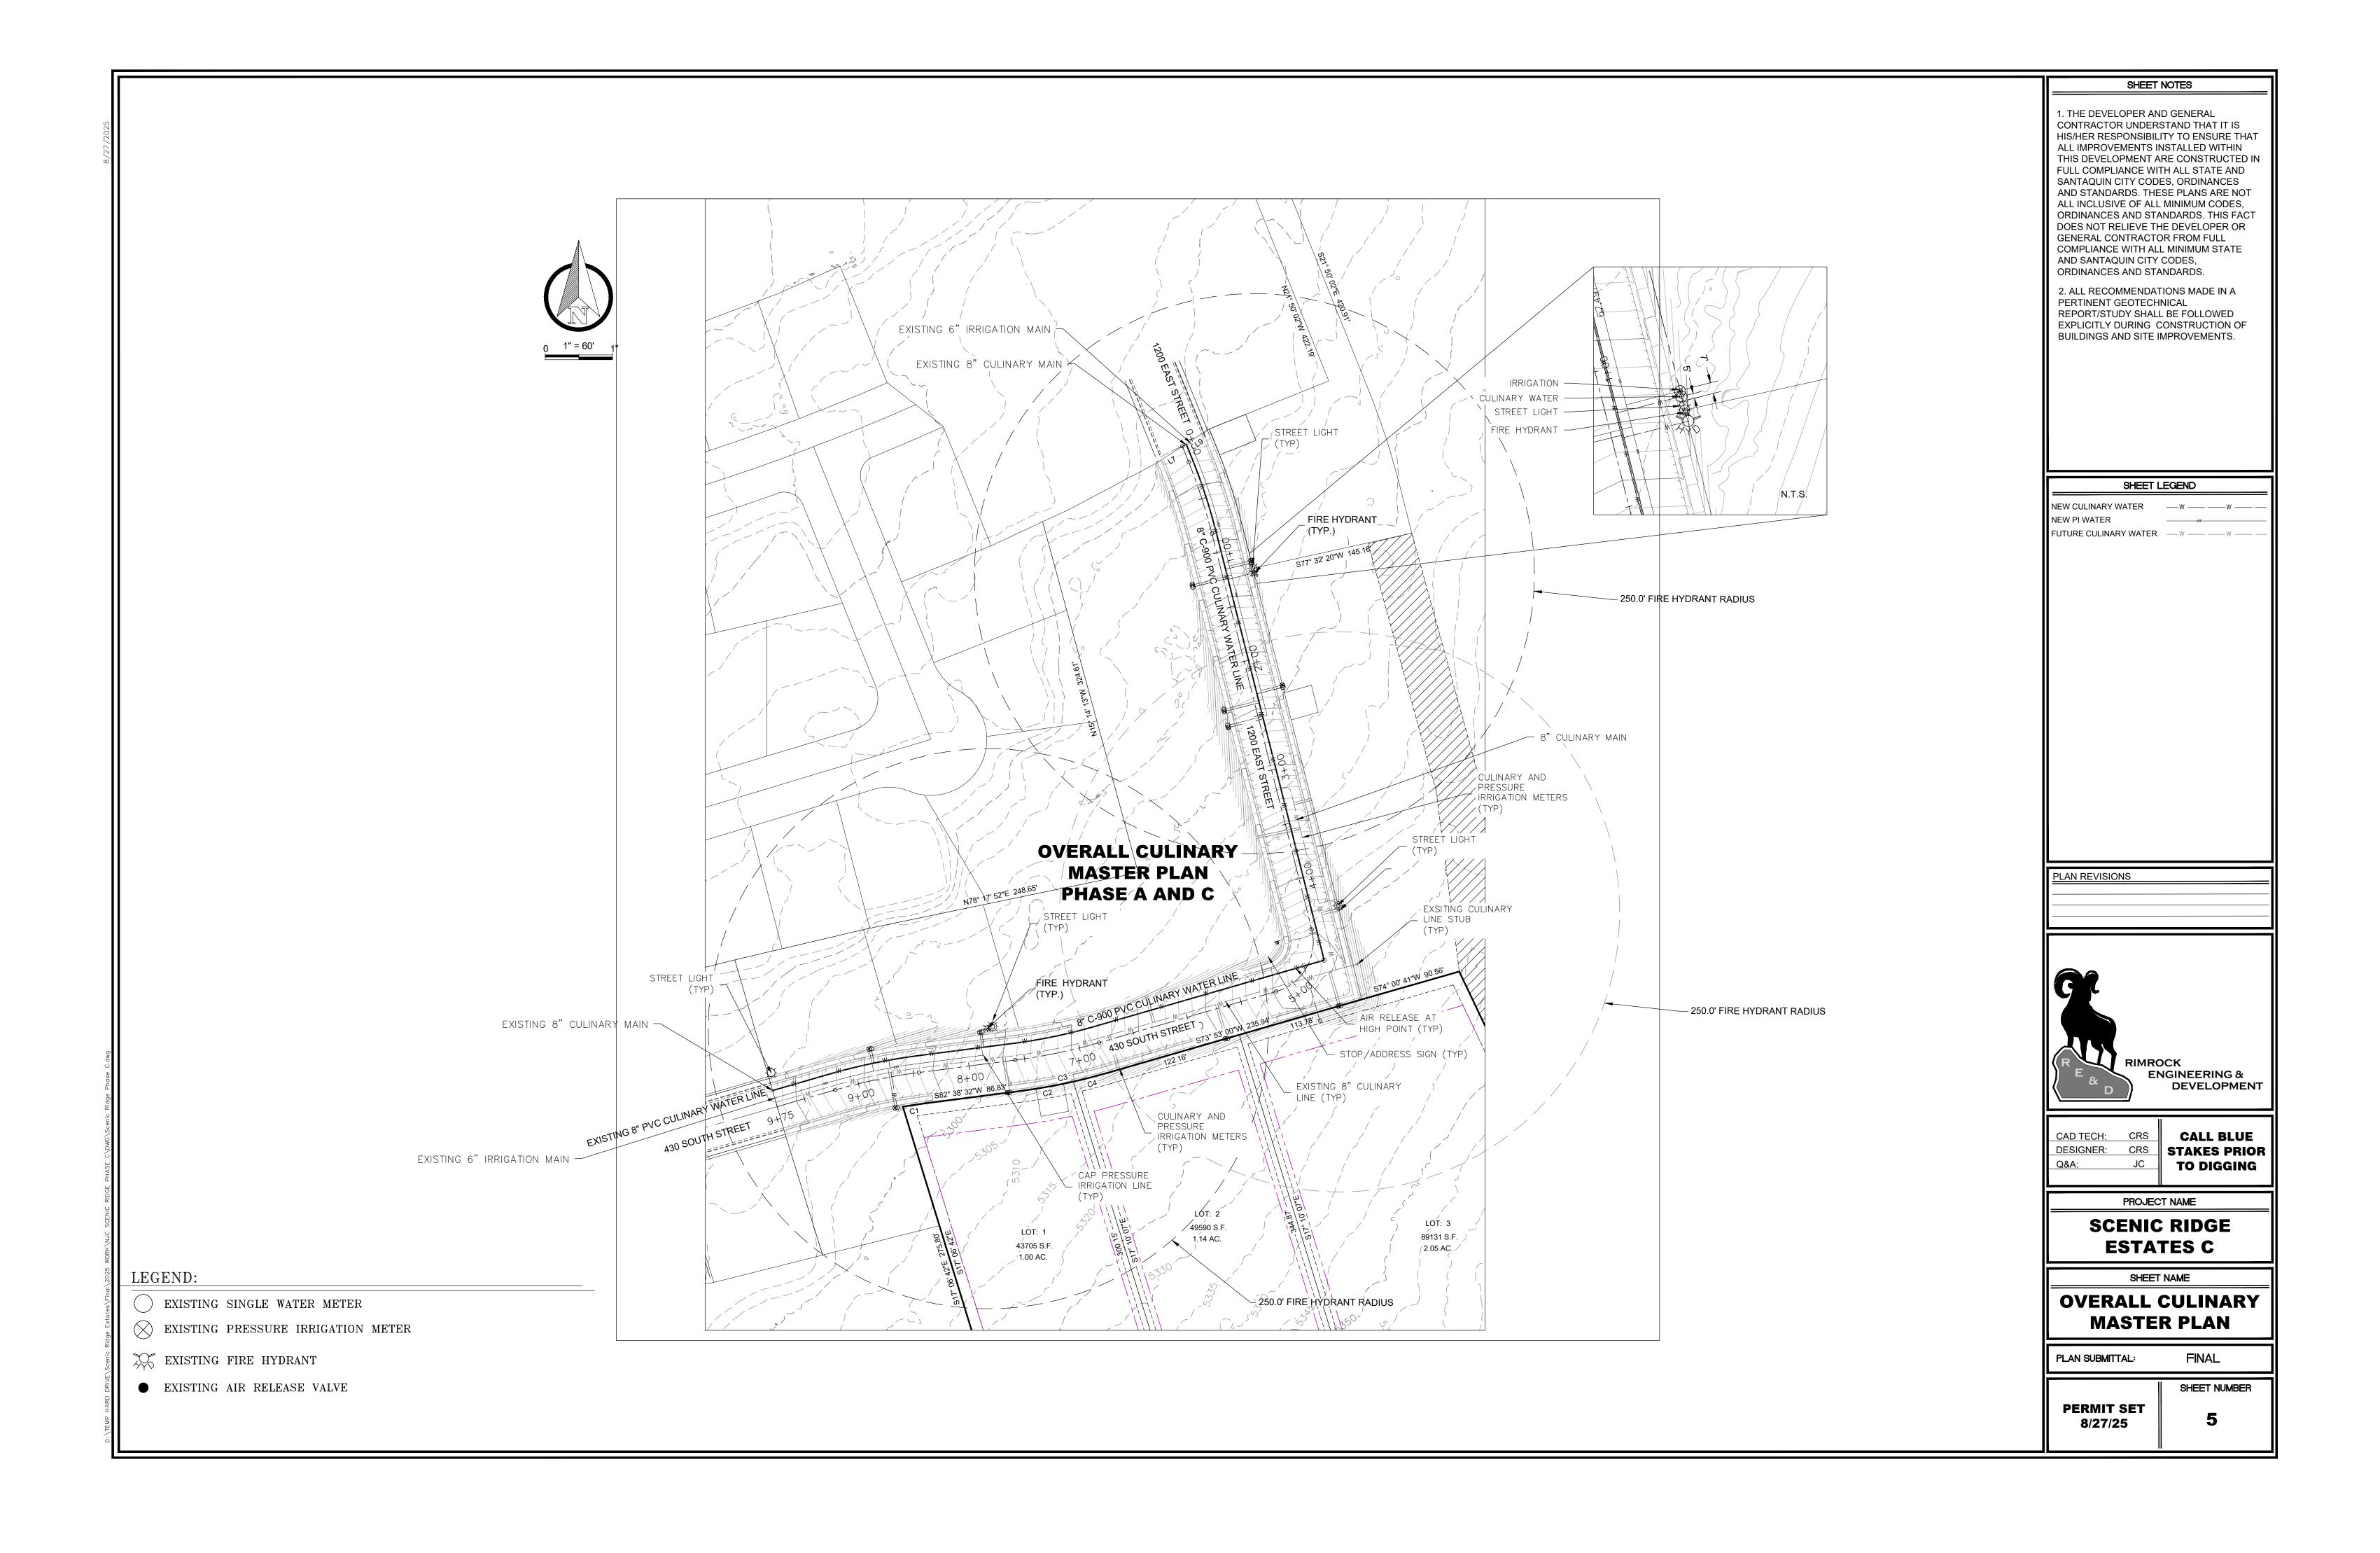

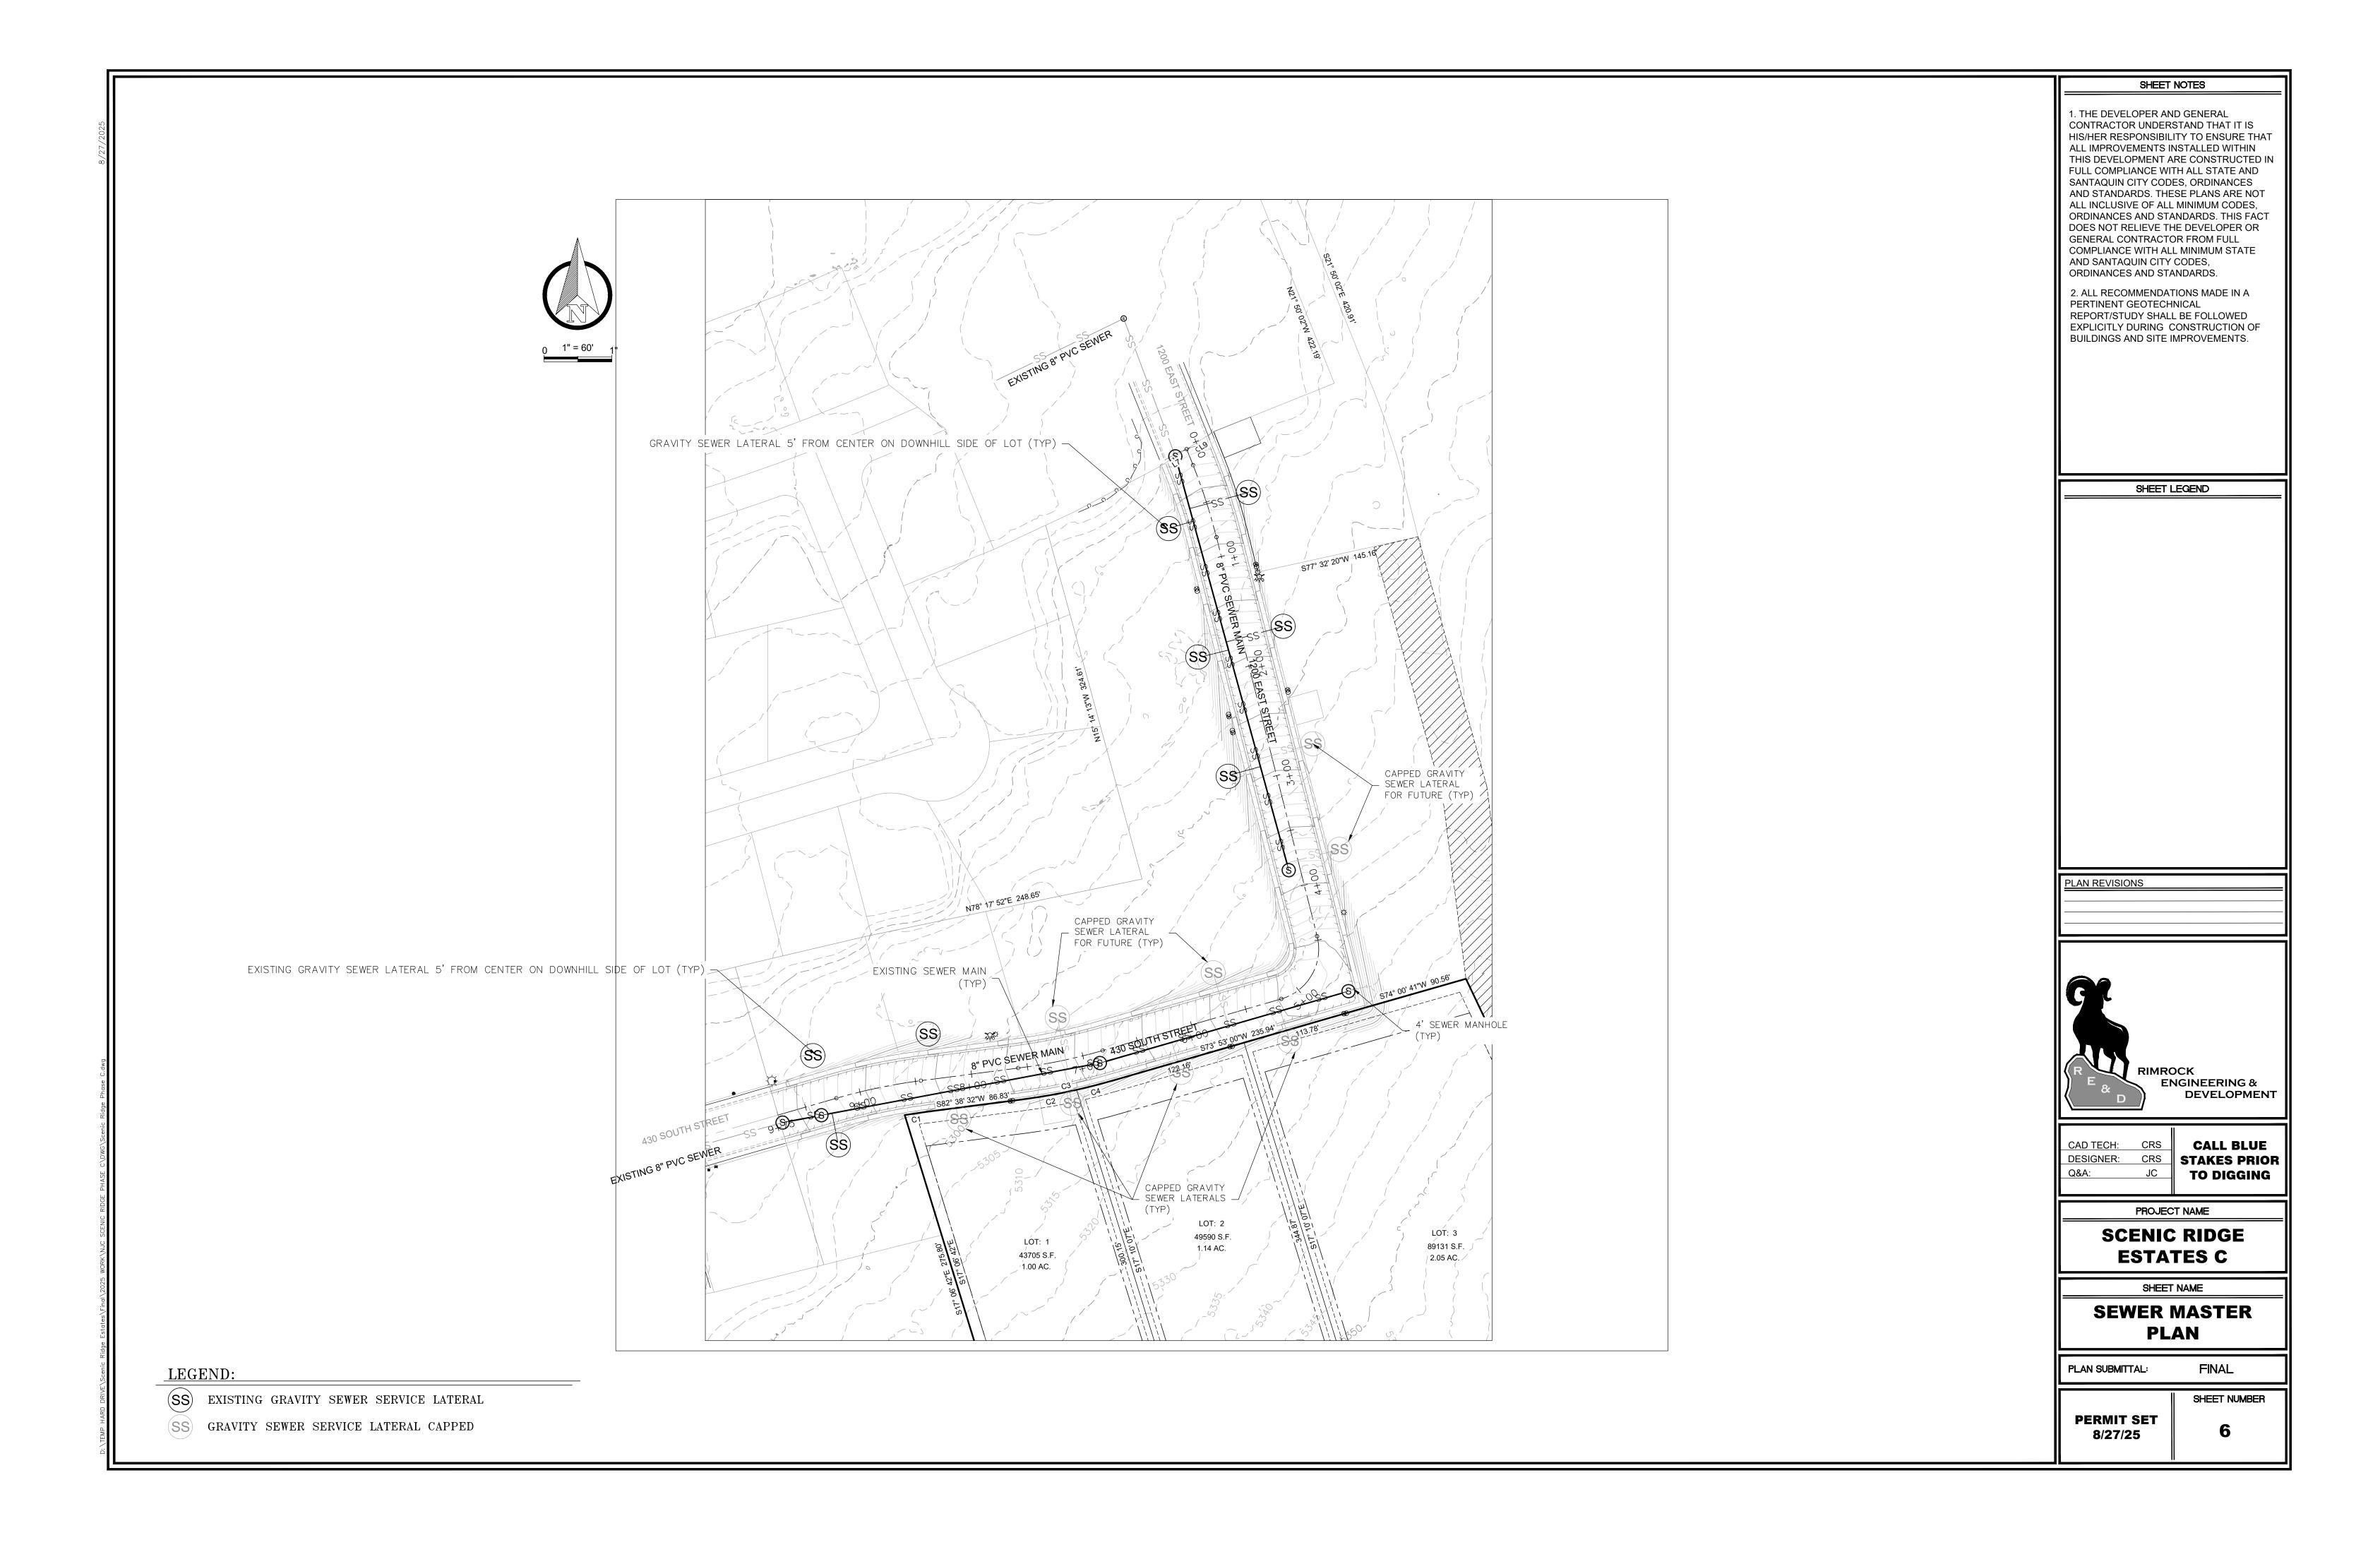

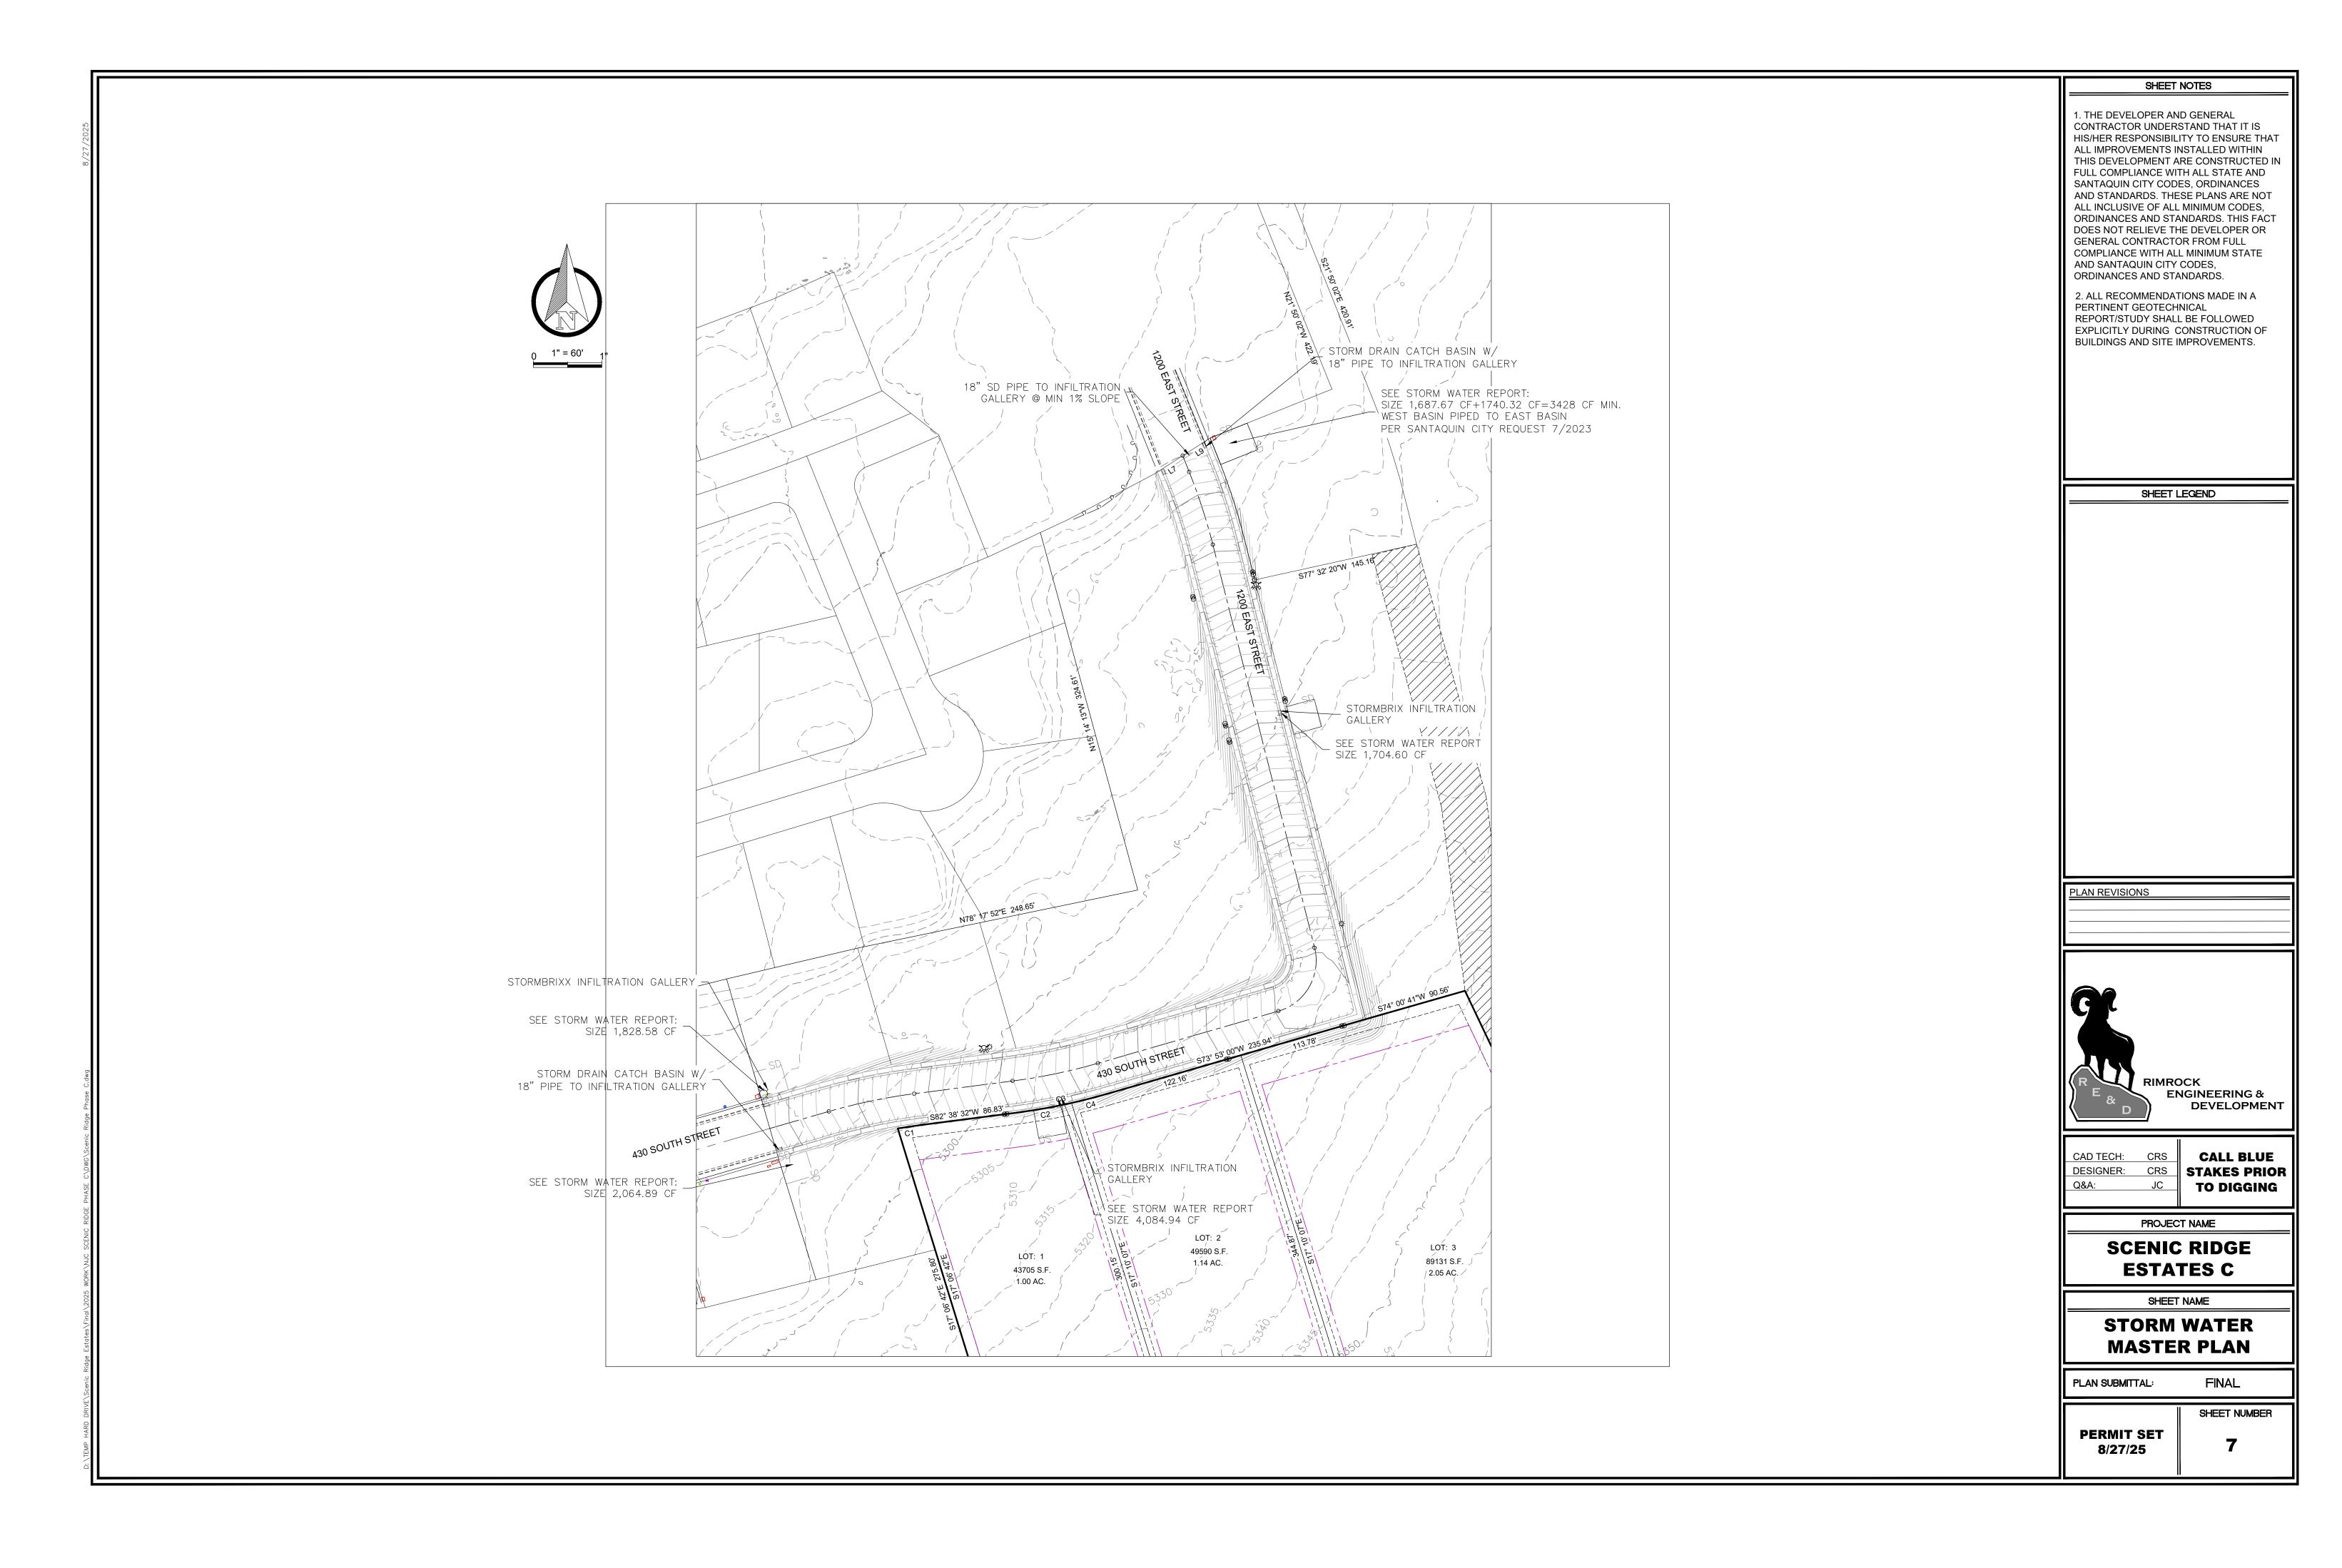

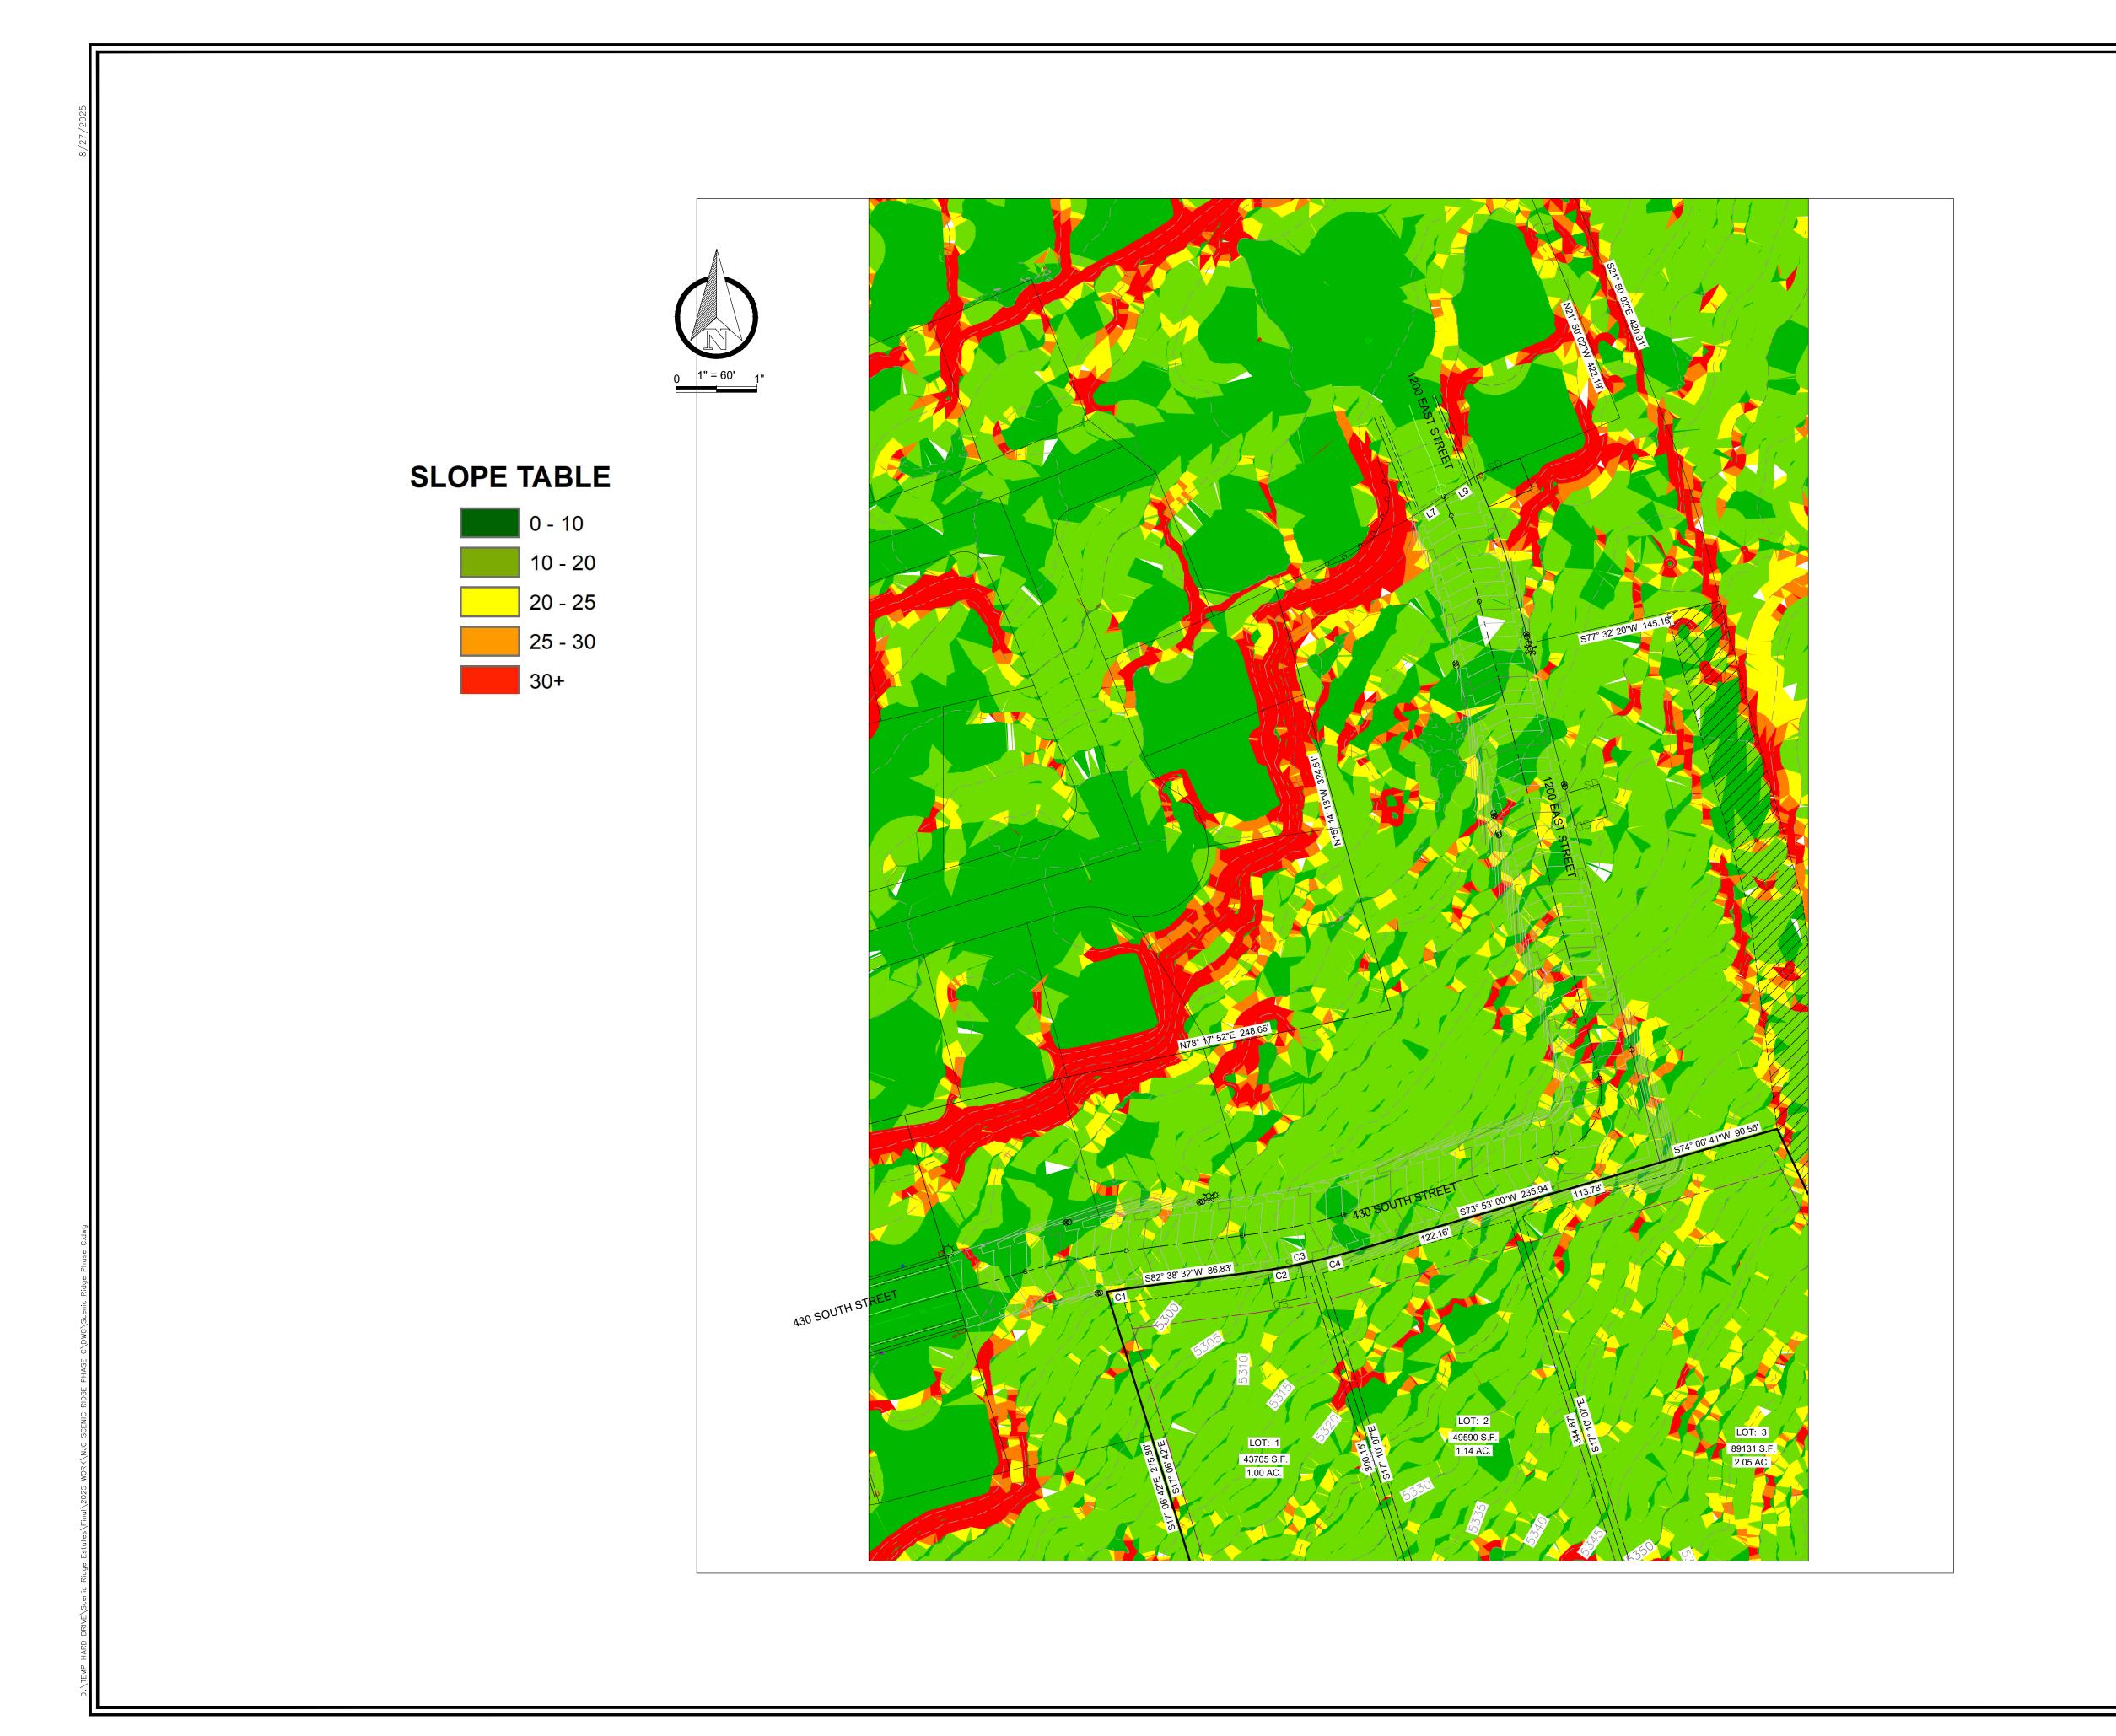

1. THE DEVELOPER AND GENERAL CONTRACTOR UNDERSTAND THAT IT IS HIS/HER RESPONSIBILITY TO ENSURE THAT ALL IMPROVEMENTS INSTALLED WITHIN THIS DEVELOPMENT ARE CONSTRUCTED IN FULL COMPLIANCE WITH ALL STATE AND SANTAQUIN CITY CODES, ORDINANCES AND STANDARDS. THESE PLANS ARE NOT ALL INCLUSIVE OF ALL MINIMUM CODES, ORDINANCES AND STANDARDS. THIS FACT DOES NOT RELIEVE THE DEVELOPER OR GENERAL CONTRACTOR FROM FULL COMPLIANCE WITH ALL MINIMUM STATE AND SANTAQUIN CITY CODES, ORDINANCES AND STANDARDS.

2. ALL RECOMMENDATIONS MADE IN A PERTINENT GEOTECHNICAL REPORT/STUDY SHALL BE FOLLOWED EXPLICITLY DURING CONSTRUCTION OF BUILDINGS AND SITE IMPROVEMENTS.

SHEET LEGEND

PLAN REVISIONS



RIMROCK ENGINEERING & DEVELOPMENT

CAD TECH: DESIGNER: Q&A: CALL BLUE STAKES PRIOR TO DIGGING

PROJECT NAME

SCENIC RIDGE ESTATES C

SHEET NAME

OVERALL SLOPE MAP

PLAN SUBMITTAL:

FINAL
SHEET NUMBER

PERMIT SET 8/27/25





1. THE DEVELOPER AND GENERAL
CONTRACTOR UNDERSTAND THAT IT IS
HIS/HER RESPONSIBILITY TO ENSURE THAT
ALL IMPROVEMENTS INSTALLED WITHIN
THIS DEVELOPMENT ARE CONSTRUCTED IN
FULL COMPLIANCE WITH ALL STATE AND
SANTAQUIN CITY CODES, ORDINANCES
AND STANDARDS. THESE PLANS ARE NOT
ALL INCLUSIVE OF ALL MINIMUM CODES,
ORDINANCES AND STANDARDS. THIS FACT
DOES NOT RELIEVE THE DEVELOPER OR
GENERAL CONTRACTOR FROM FULL
COMPLIANCE WITH ALL MINIMUM STATE
AND SANTAQUIN CITY CODES,
ORDINANCES AND STANDARDS.

2. ALL RECOMMENDATIONS MADE IN A PERTINENT GEOTECHNICAL REPORT/STUDY SHALL BE FOLLOWED EXPLICITLY DURING CONSTRUCTION OF BUILDINGS AND SITE IMPROVEMENTS.

SHEET LEGEND

PLAN REVISIONS



RIMROCK ENGINEERING & DEVELOPMENT

CAD TECH: CRS
DESIGNER: CRS
Q&A: JC

CALL BLUE STAKES PRIOR TO DIGGING

PROJECT NAME

SCENIC RIDGE ESTATES C


SHEET NAME

CONSTRUCTION TRAFFIC MAP

PLAN SUBMITTAL:

FINAL
SHEET NUMBER

PERMIT SET 8/27/25

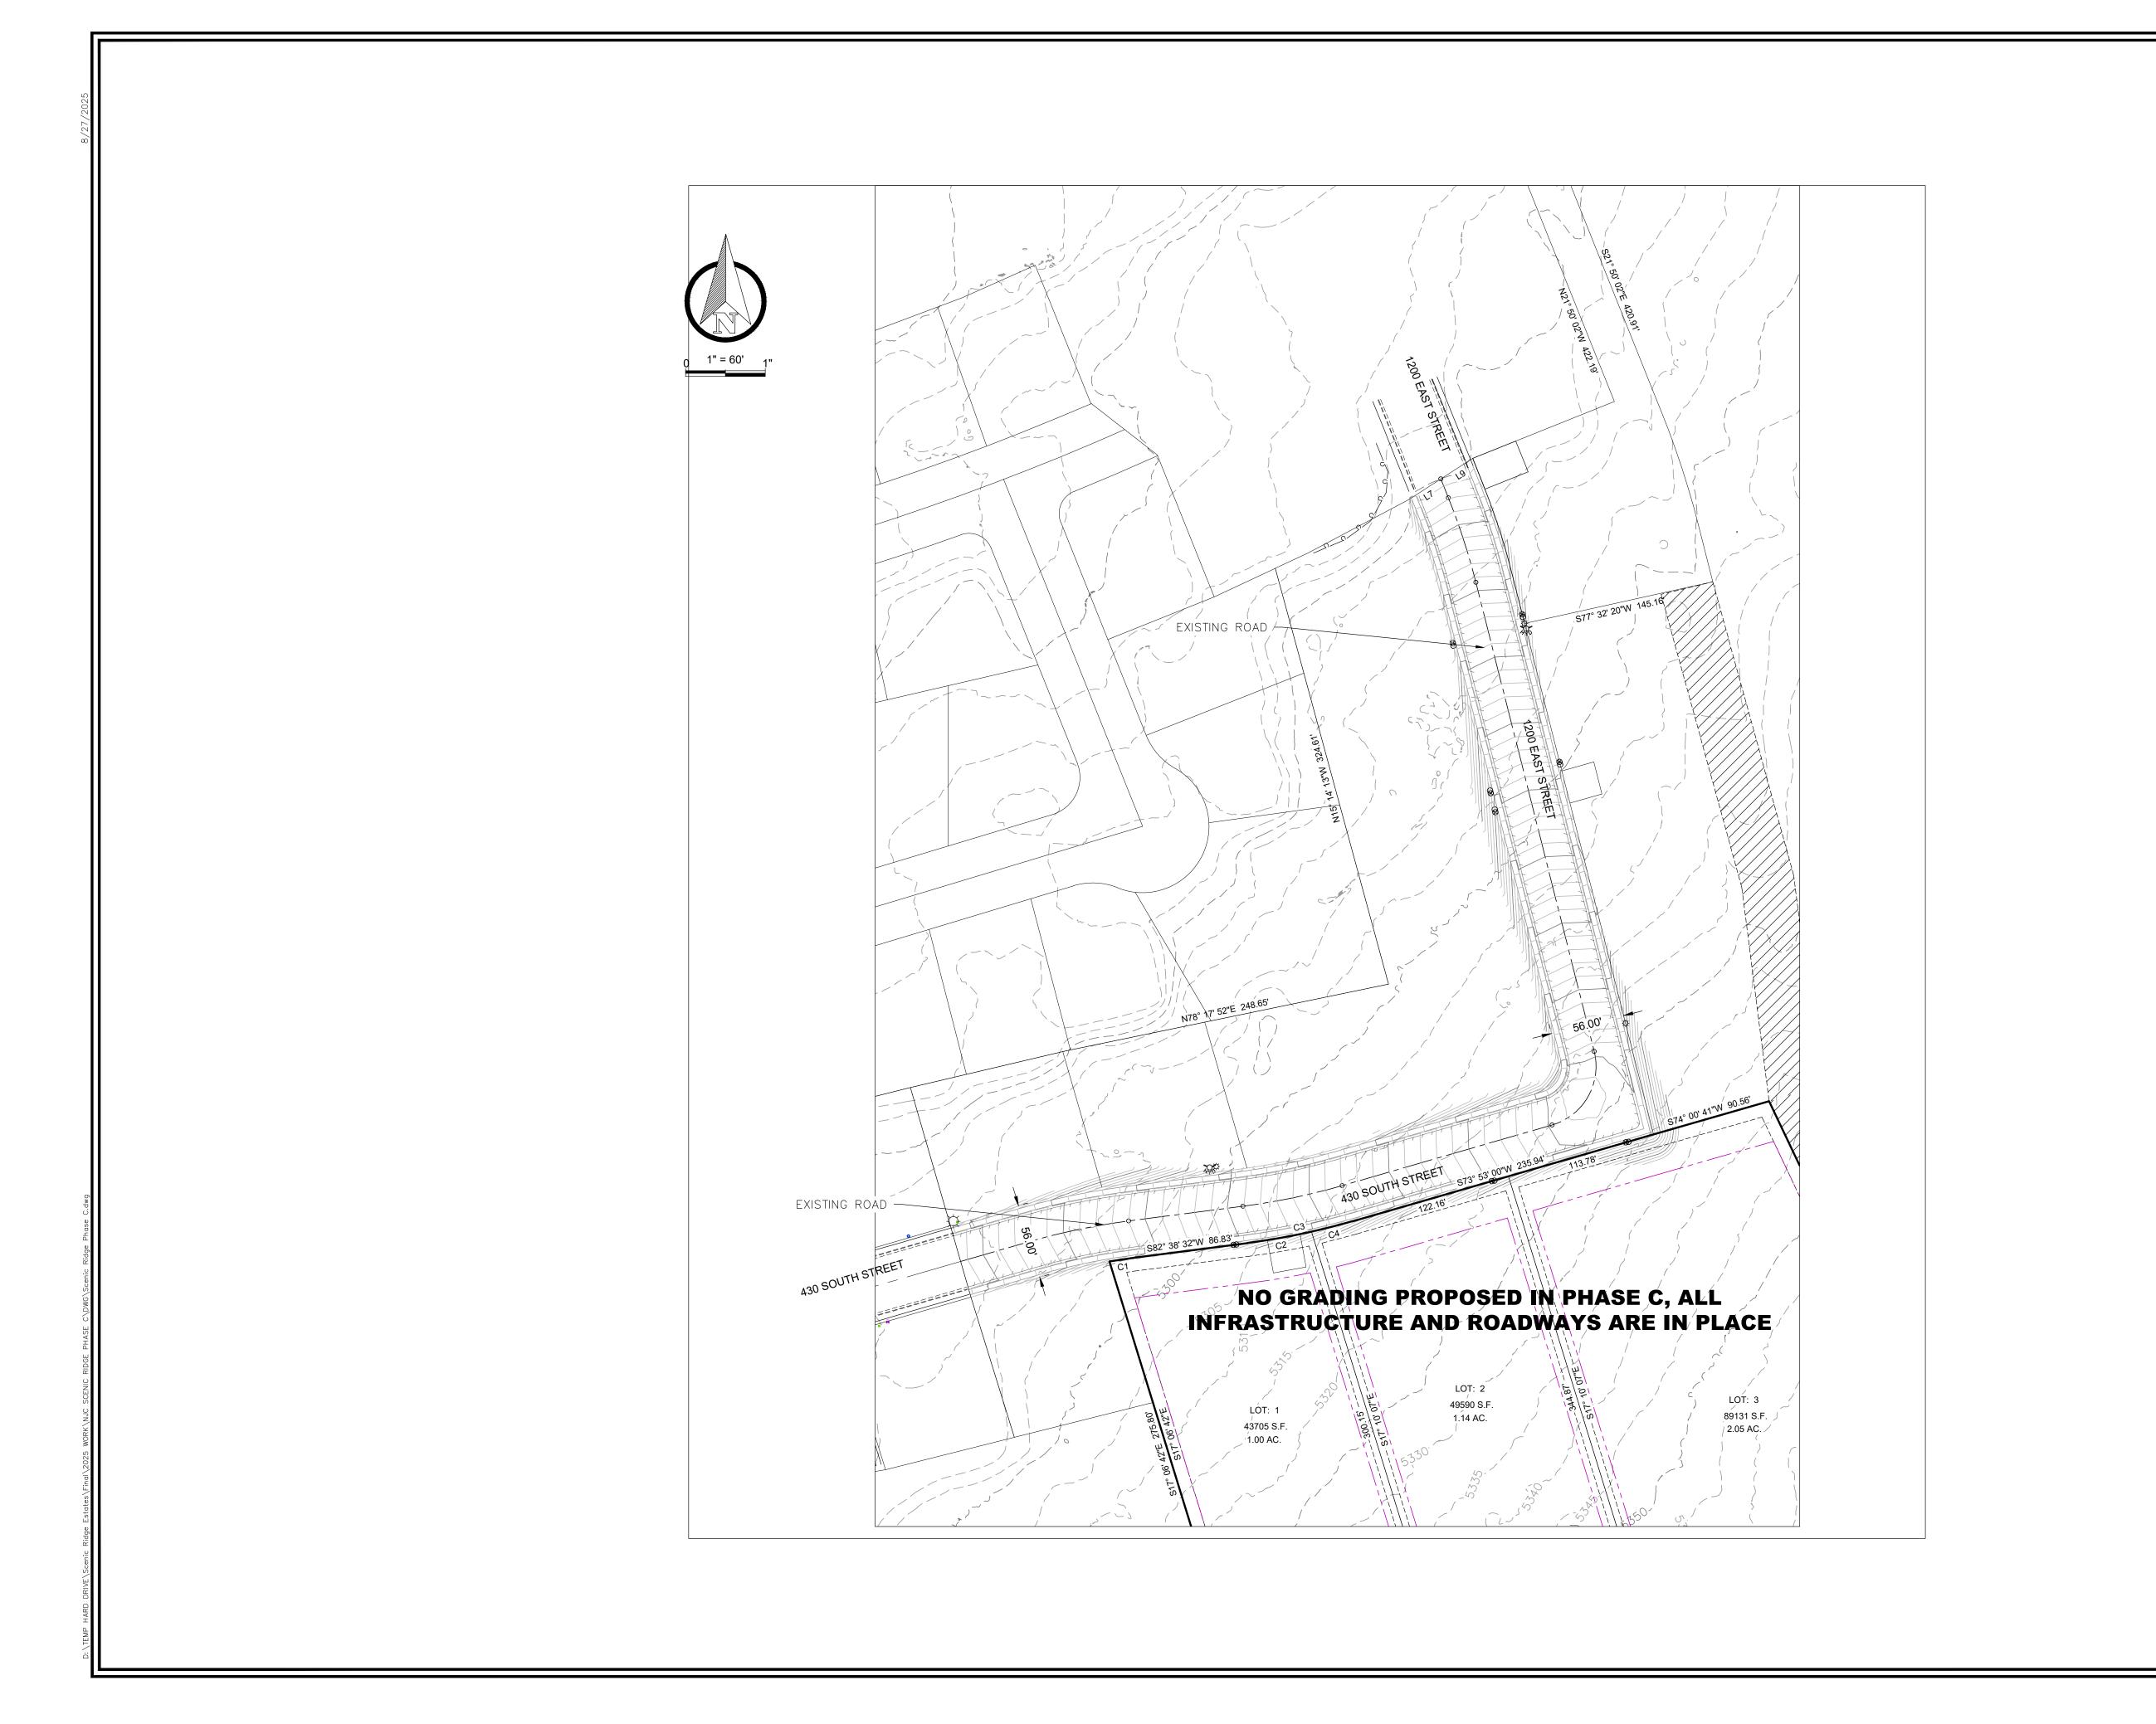

1. THE DEVELOPER AND GENERAL
CONTRACTOR UNDERSTAND THAT IT IS
HIS/HER RESPONSIBILITY TO ENSURE THAT
ALL IMPROVEMENTS INSTALLED WITHIN
THIS DEVELOPMENT ARE CONSTRUCTED IN
FULL COMPLIANCE WITH ALL STATE AND
SANTAQUIN CITY CODES, ORDINANCES
AND STANDARDS. THESE PLANS ARE NOT
ALL INCLUSIVE OF ALL MINIMUM CODES,
ORDINANCES AND STANDARDS. THIS FACT
DOES NOT RELIEVE THE DEVELOPER OR
GENERAL CONTRACTOR FROM FULL
COMPLIANCE WITH ALL MINIMUM STATE
AND SANTAQUIN CITY CODES,
ORDINANCES AND STANDARDS.

2. ALL RECOMMENDATIONS MADE IN A PERTINENT GEOTECHNICAL REPORT/STUDY SHALL BE FOLLOWED EXPLICITLY DURING CONSTRUCTION OF BUILDINGS AND SITE IMPROVEMENTS.

SHEET LEGEND

PLAN REVISIONS



RIMROCK ENGINEERING & DEVELOPMENT

| CAD TECH: | CR |
|-----------|----|
| DESIGNER: | CR |
| Q&A: | JC |

CALL BLUE STAKES PRIOR TO DIGGING

PROJECT NAME

SCENIC RIDGE ESTATES C

SHEET NAME


OVERALL GRADING PLAN


PLAN SUBMITTAL:


SHEET NUMBER


FINAL


PERMIT SET 8/27/25

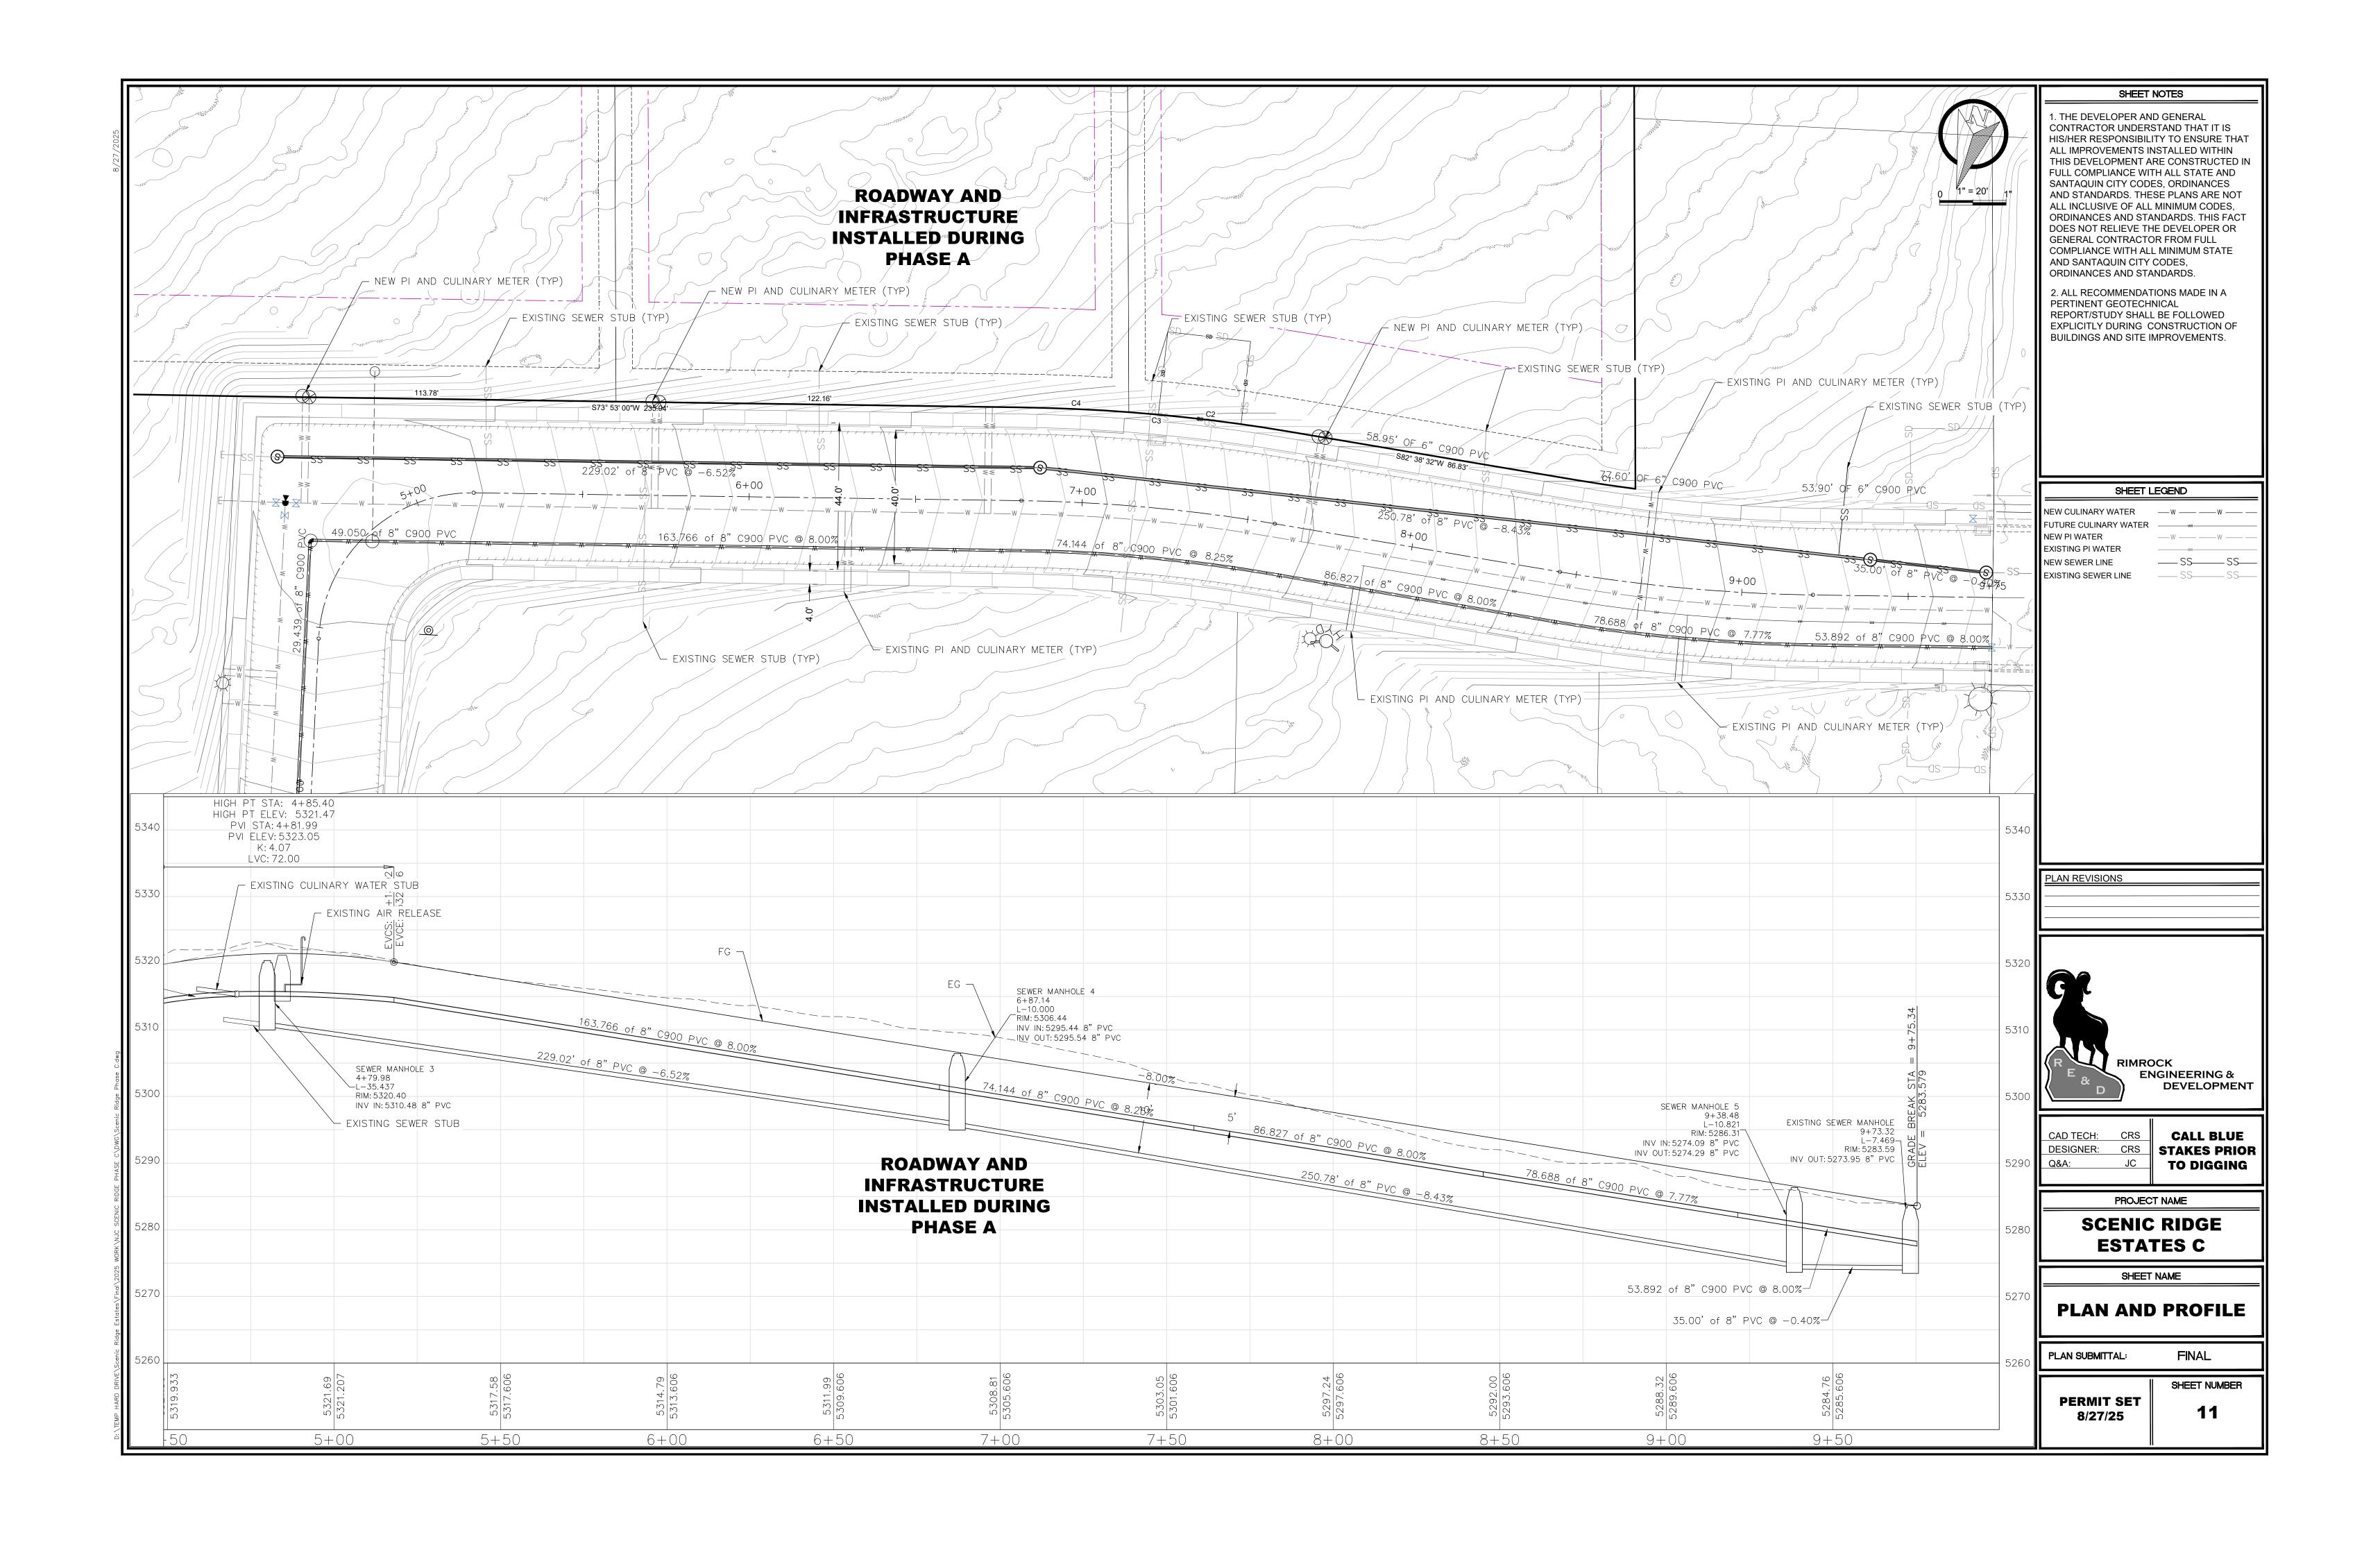


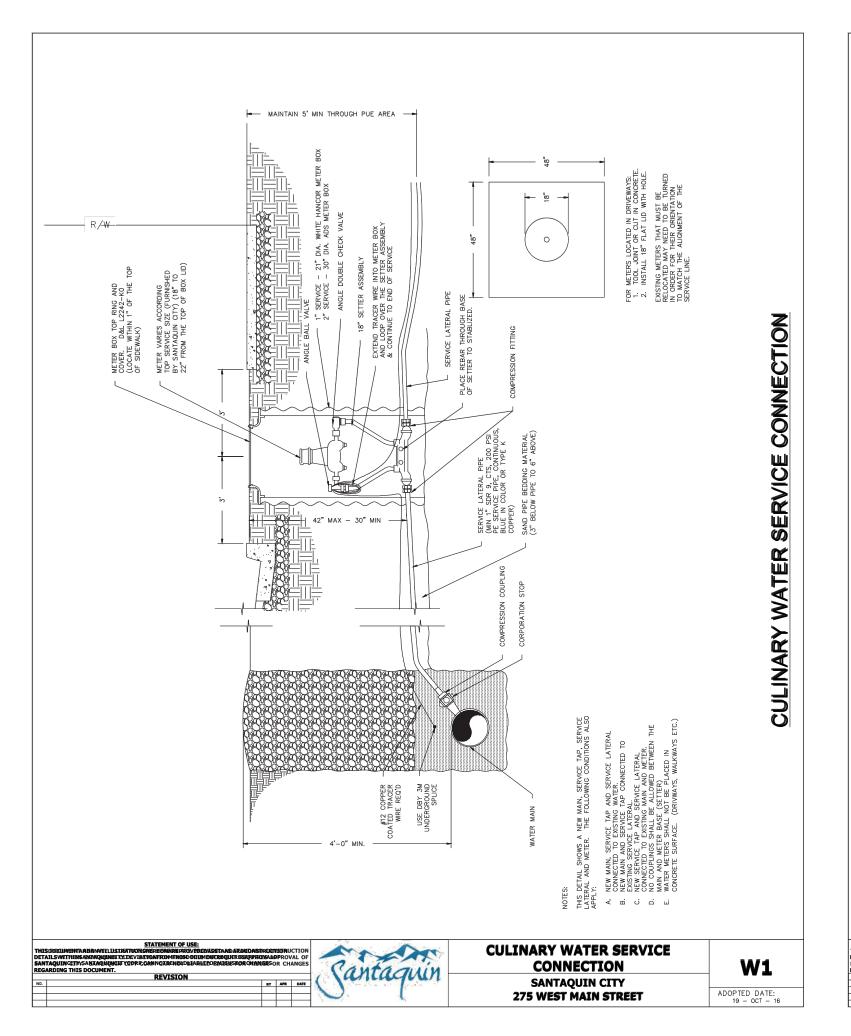


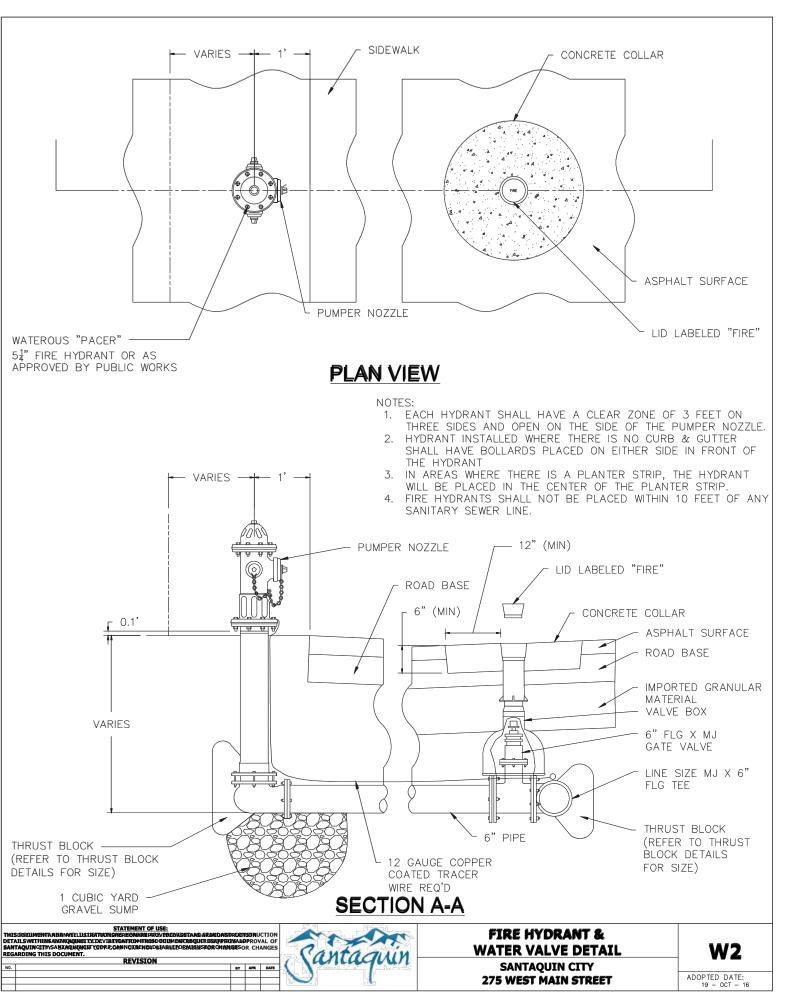


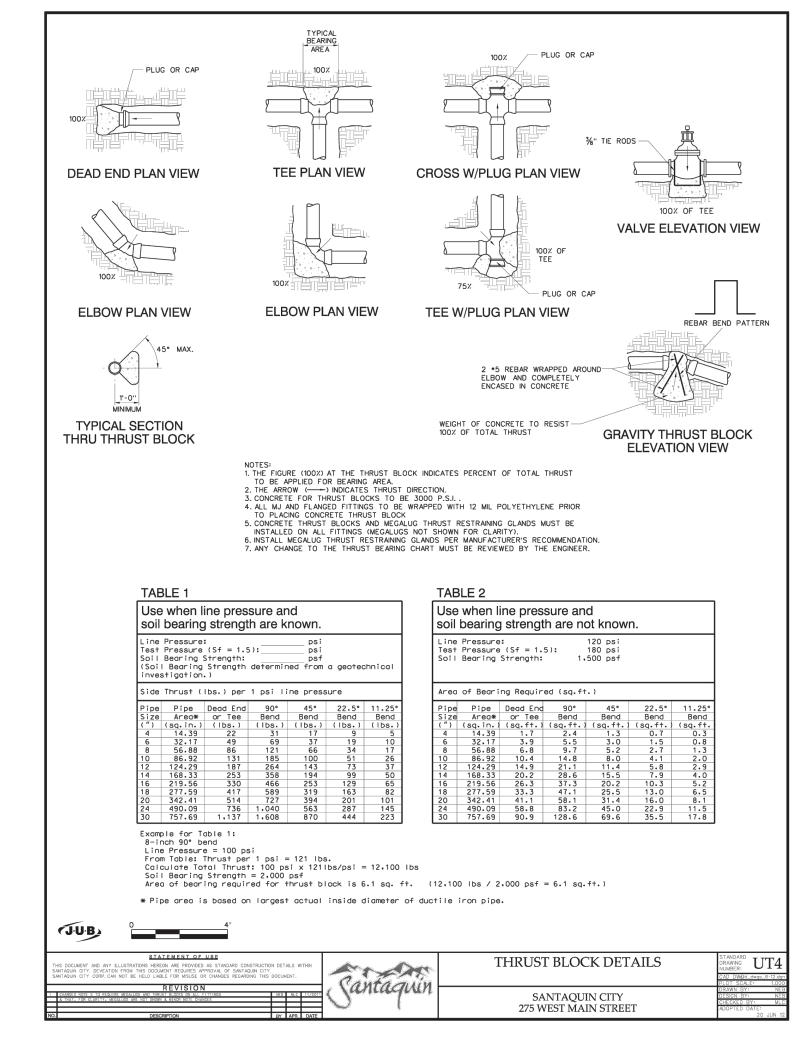

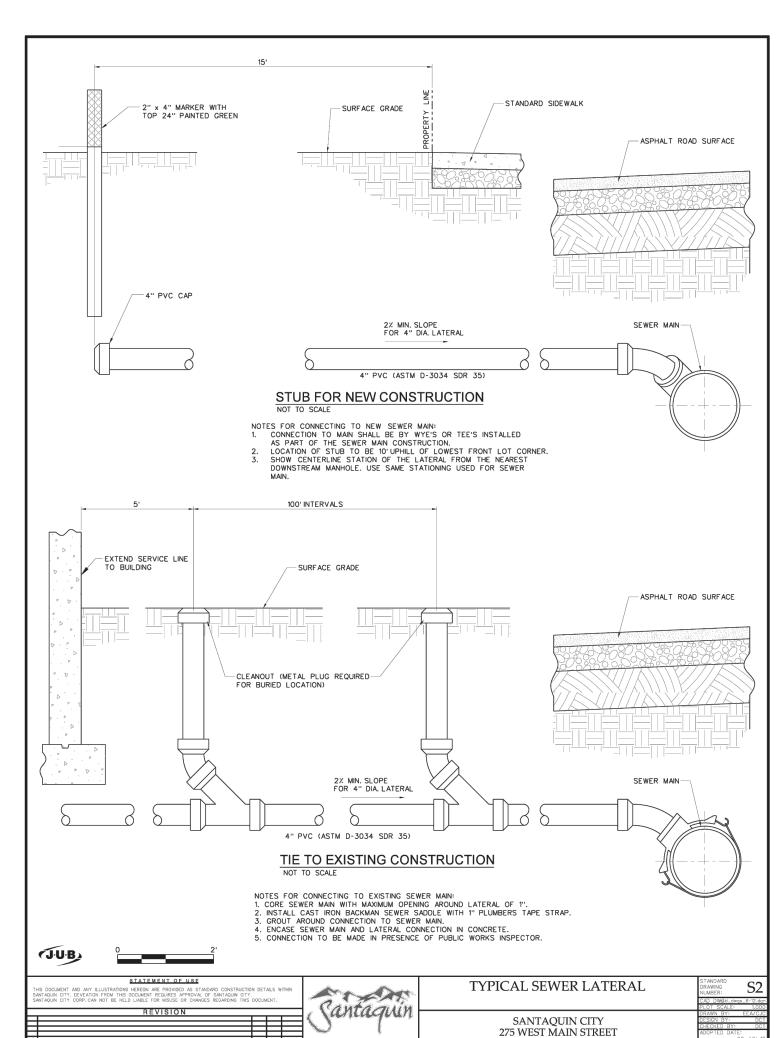


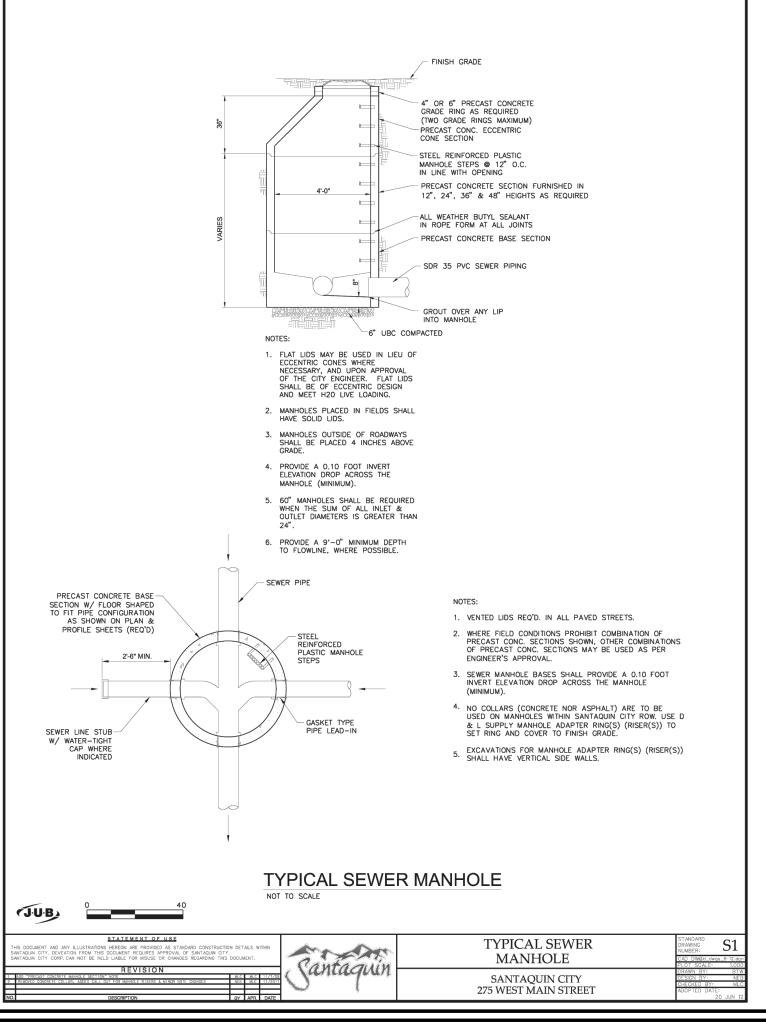


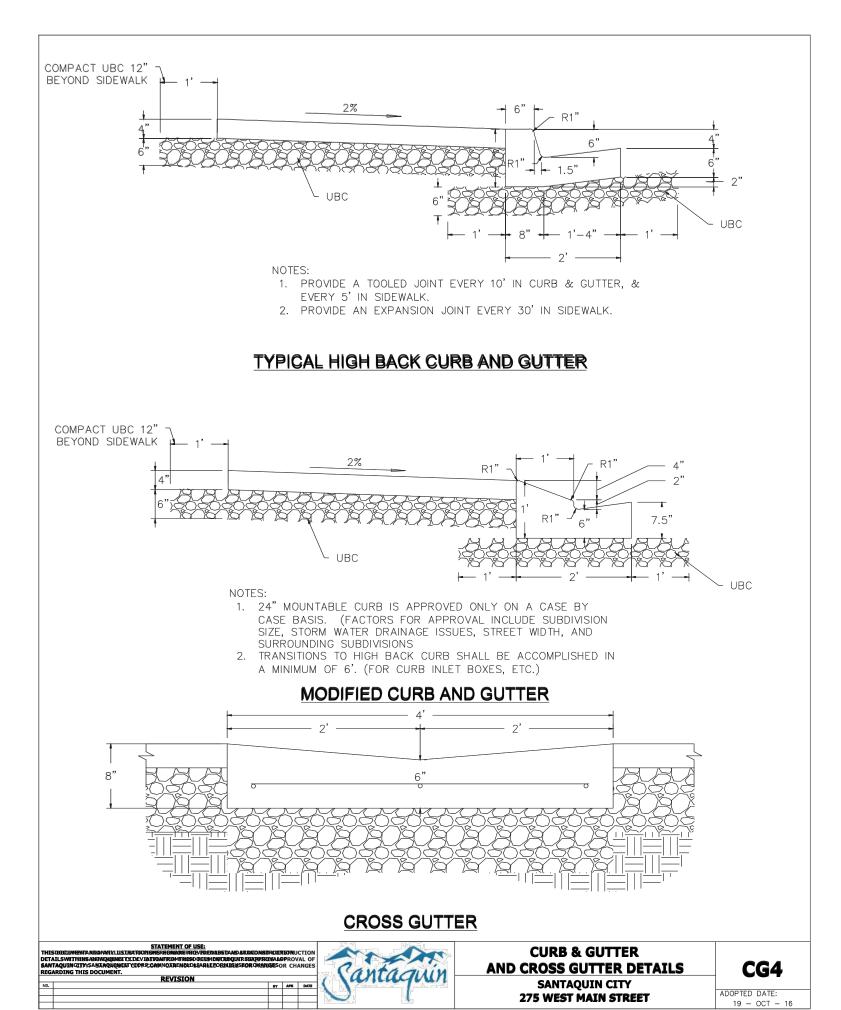


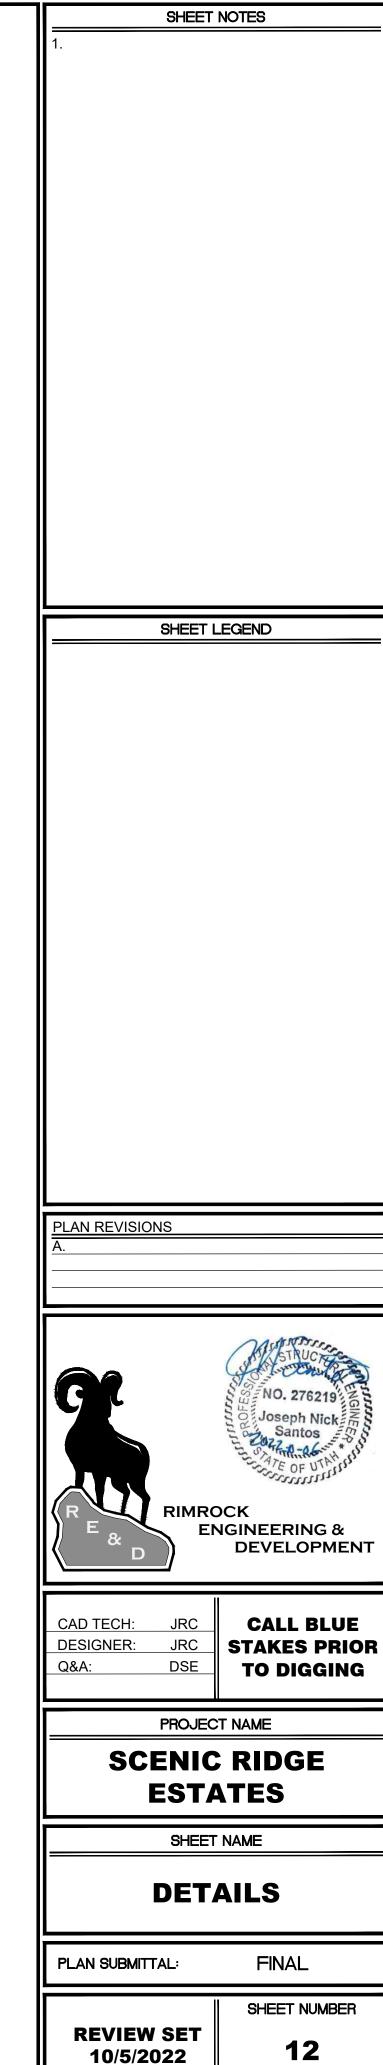



Santos

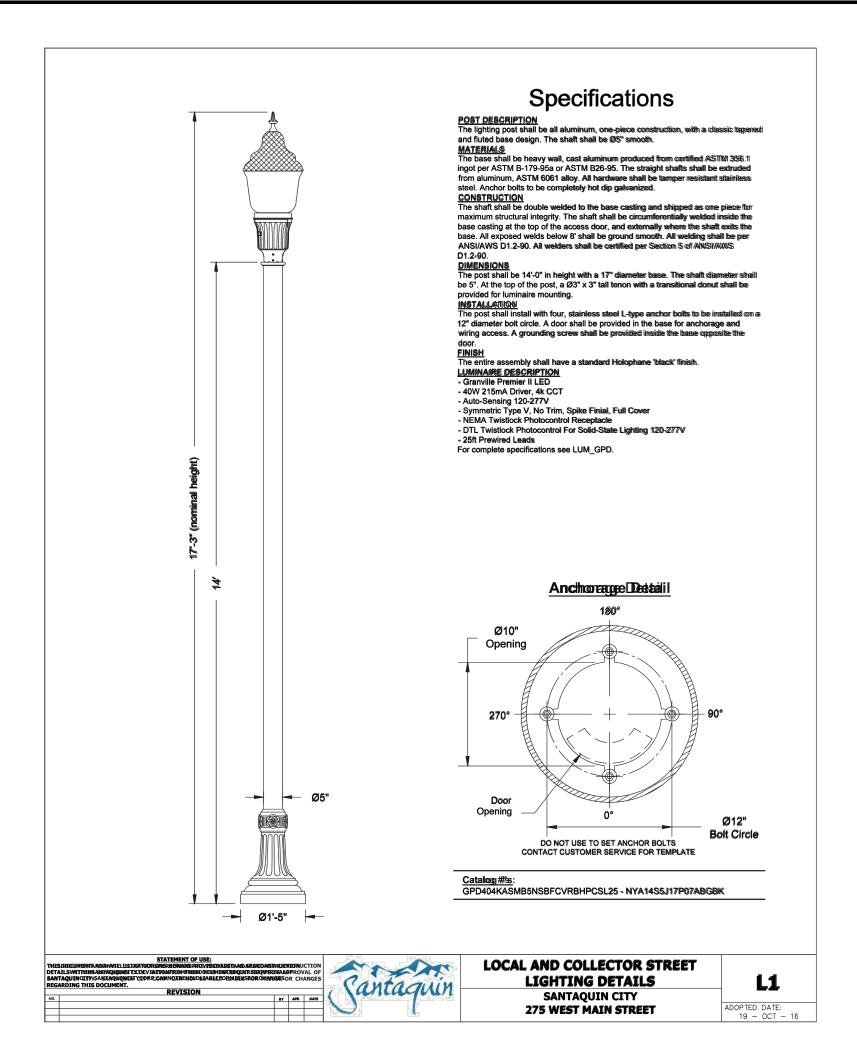


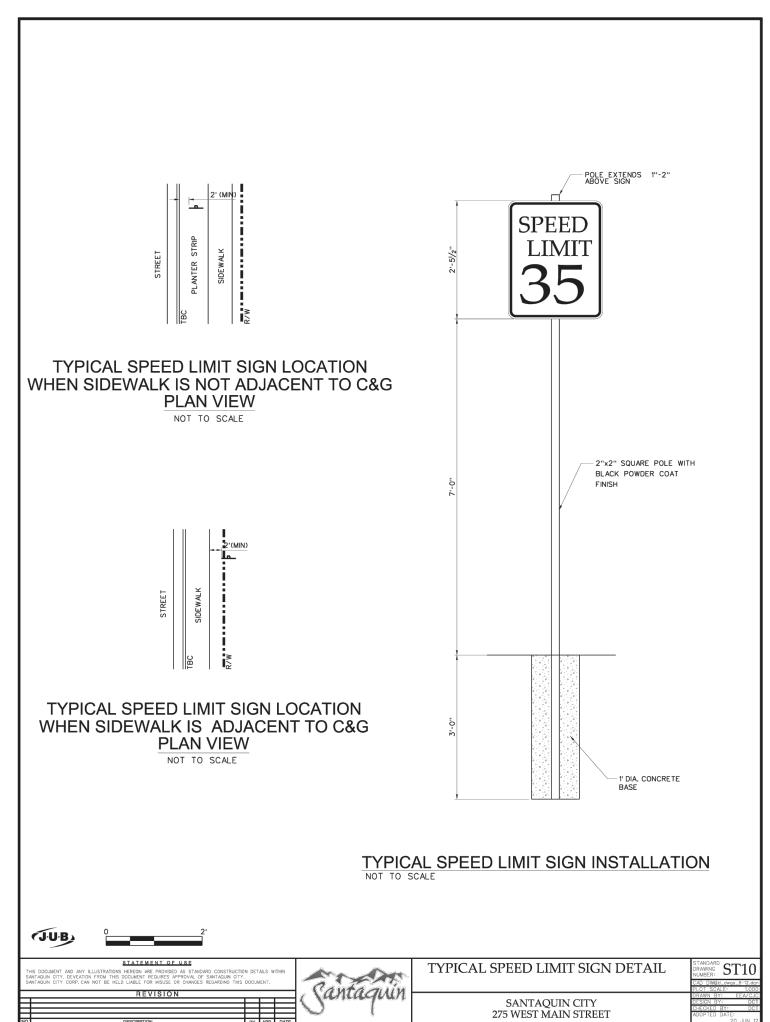


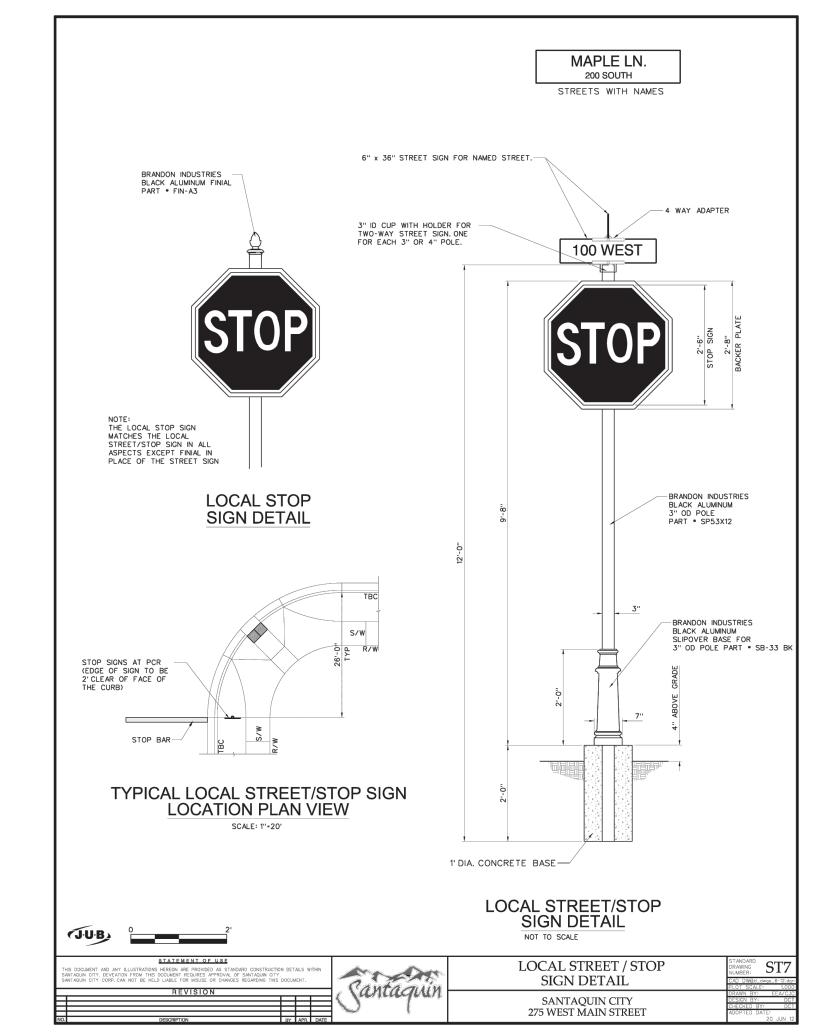

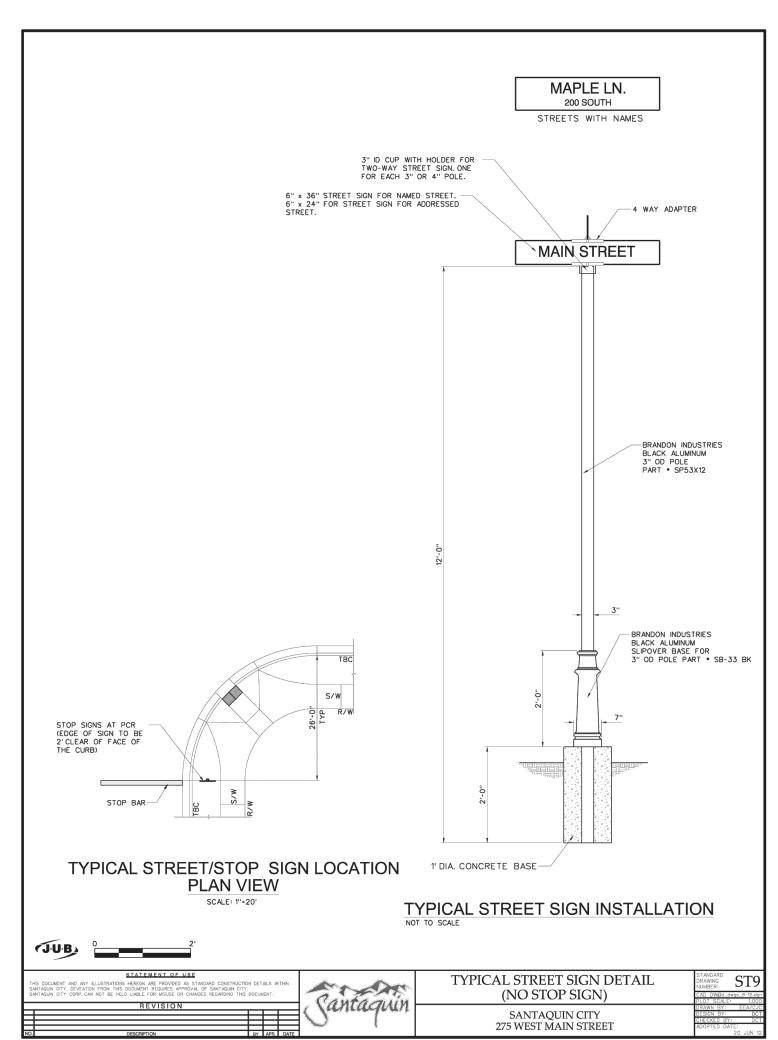

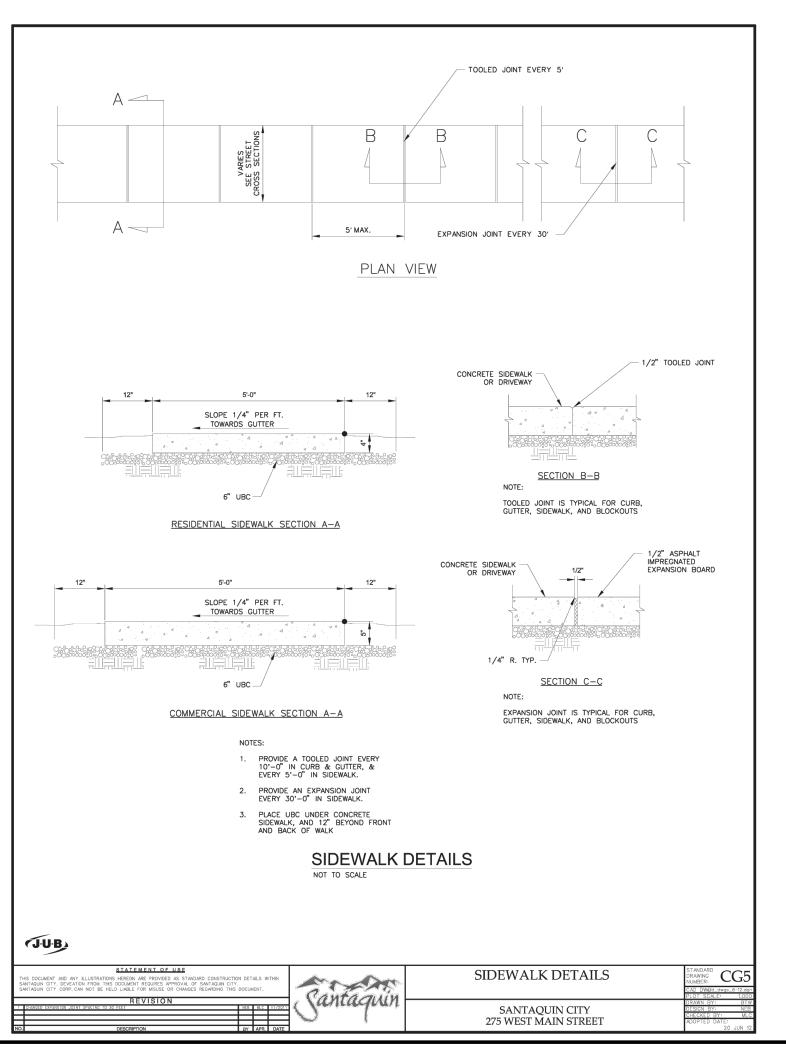

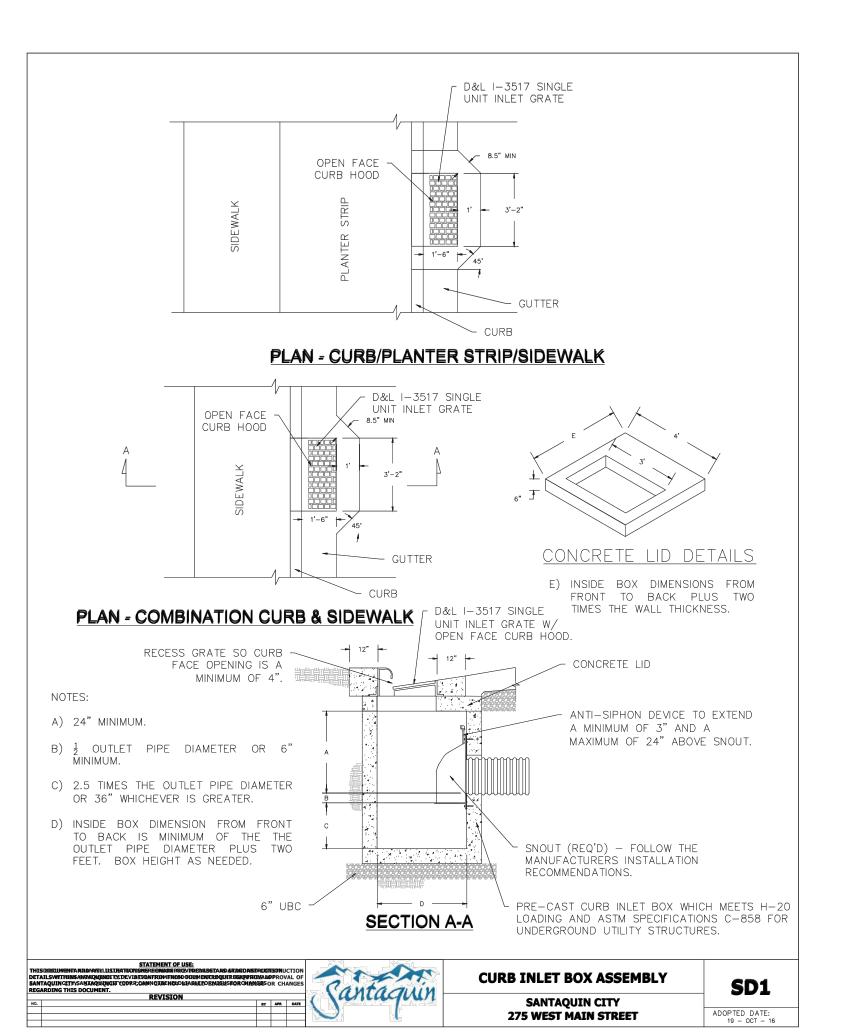

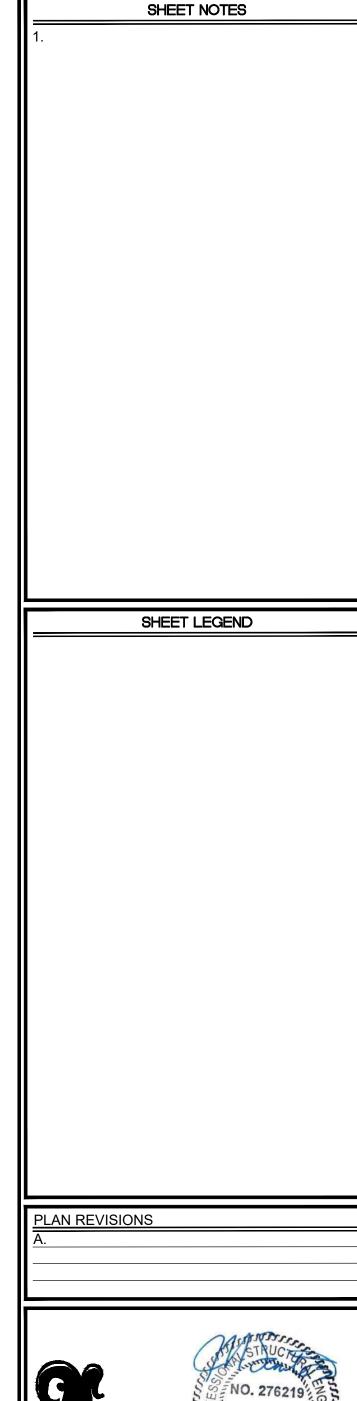



| ı | CAD TECH: | J |
|---|-----------|---|
| I | DESIGNER: | J |
| I | Q&A: | С |
| | | |

CALL BLUE STAKES PRIOR TO DIGGING


PROJECT NAME


SCENIC RIDGE ESTATES

SHEET NAME

DETAILS

| PLAN SUBMITTAL: | FINAL |
|-------------------------|--------------|
| | SHEET NUMBER |
| REVIEW SET 10/5/2022 | 13 |

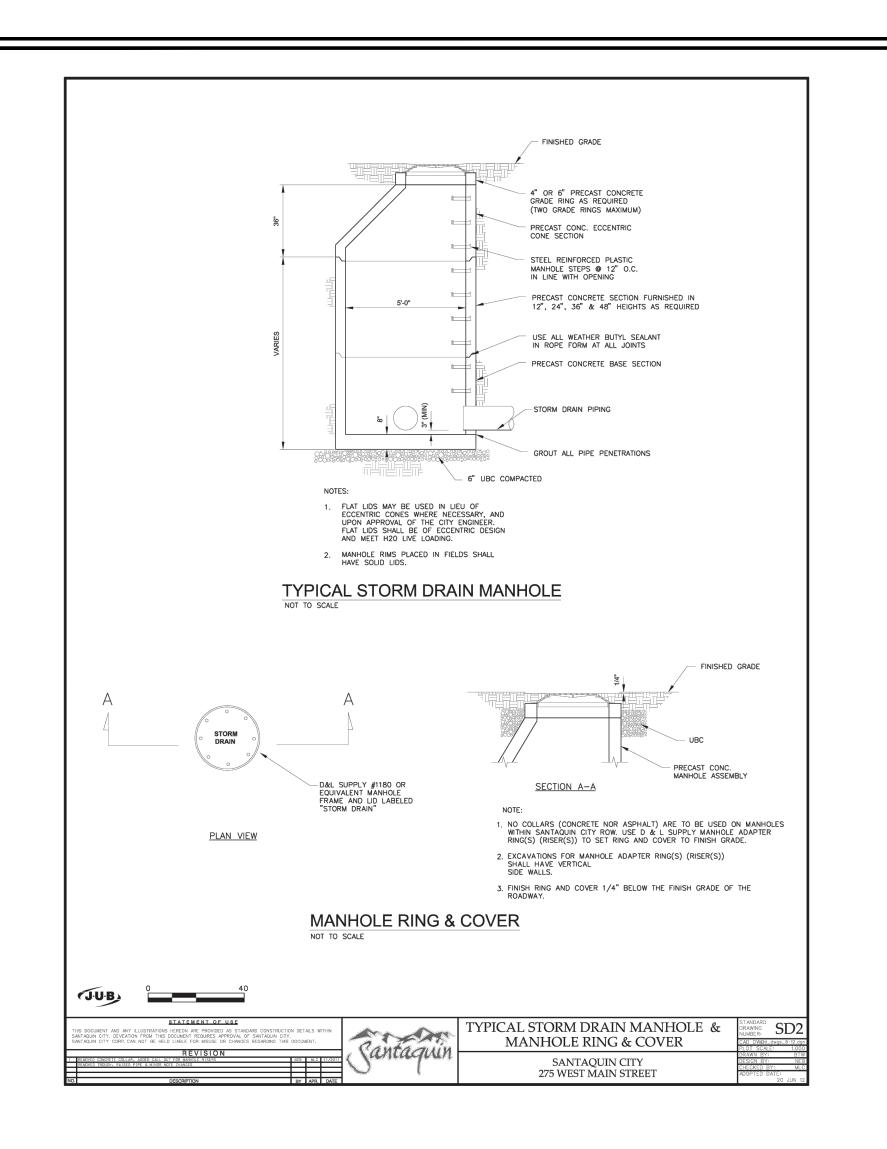


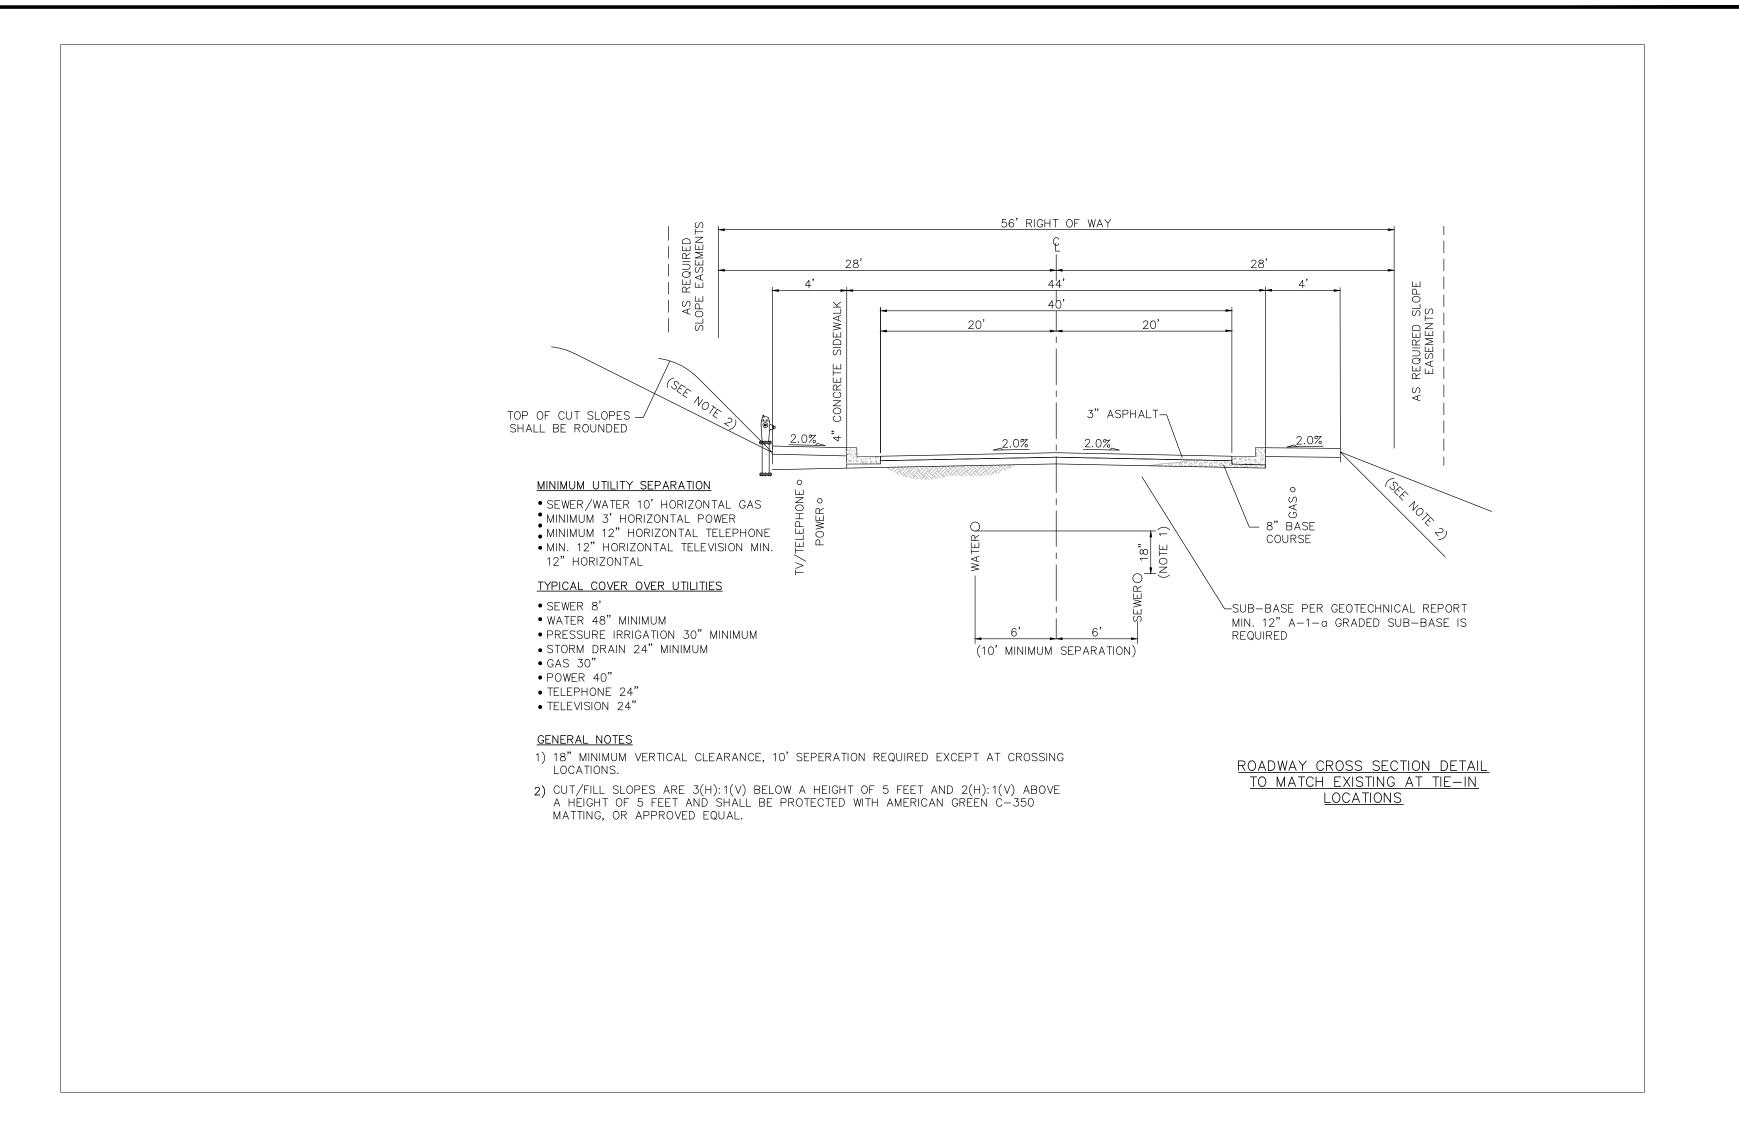

SHEET LEGEND

SHEET NOTES

PLAN REVISIONS

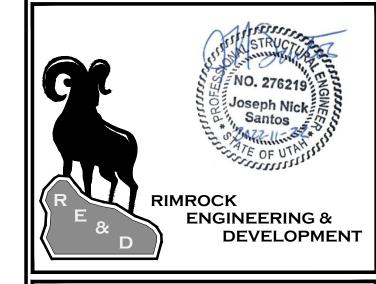

CAD TECH: JRC
DESIGNER: JRC

CALL BLUE STAKES PRIOR **TO DIGGING**

PROJECT NAME

SCENIC RIDGE ESTATES

SHEET NAME


DETAILS

PLAN SUBMITTAL:

SHEET NUMBER

FINAL

REVIEW SET 10/5/2022

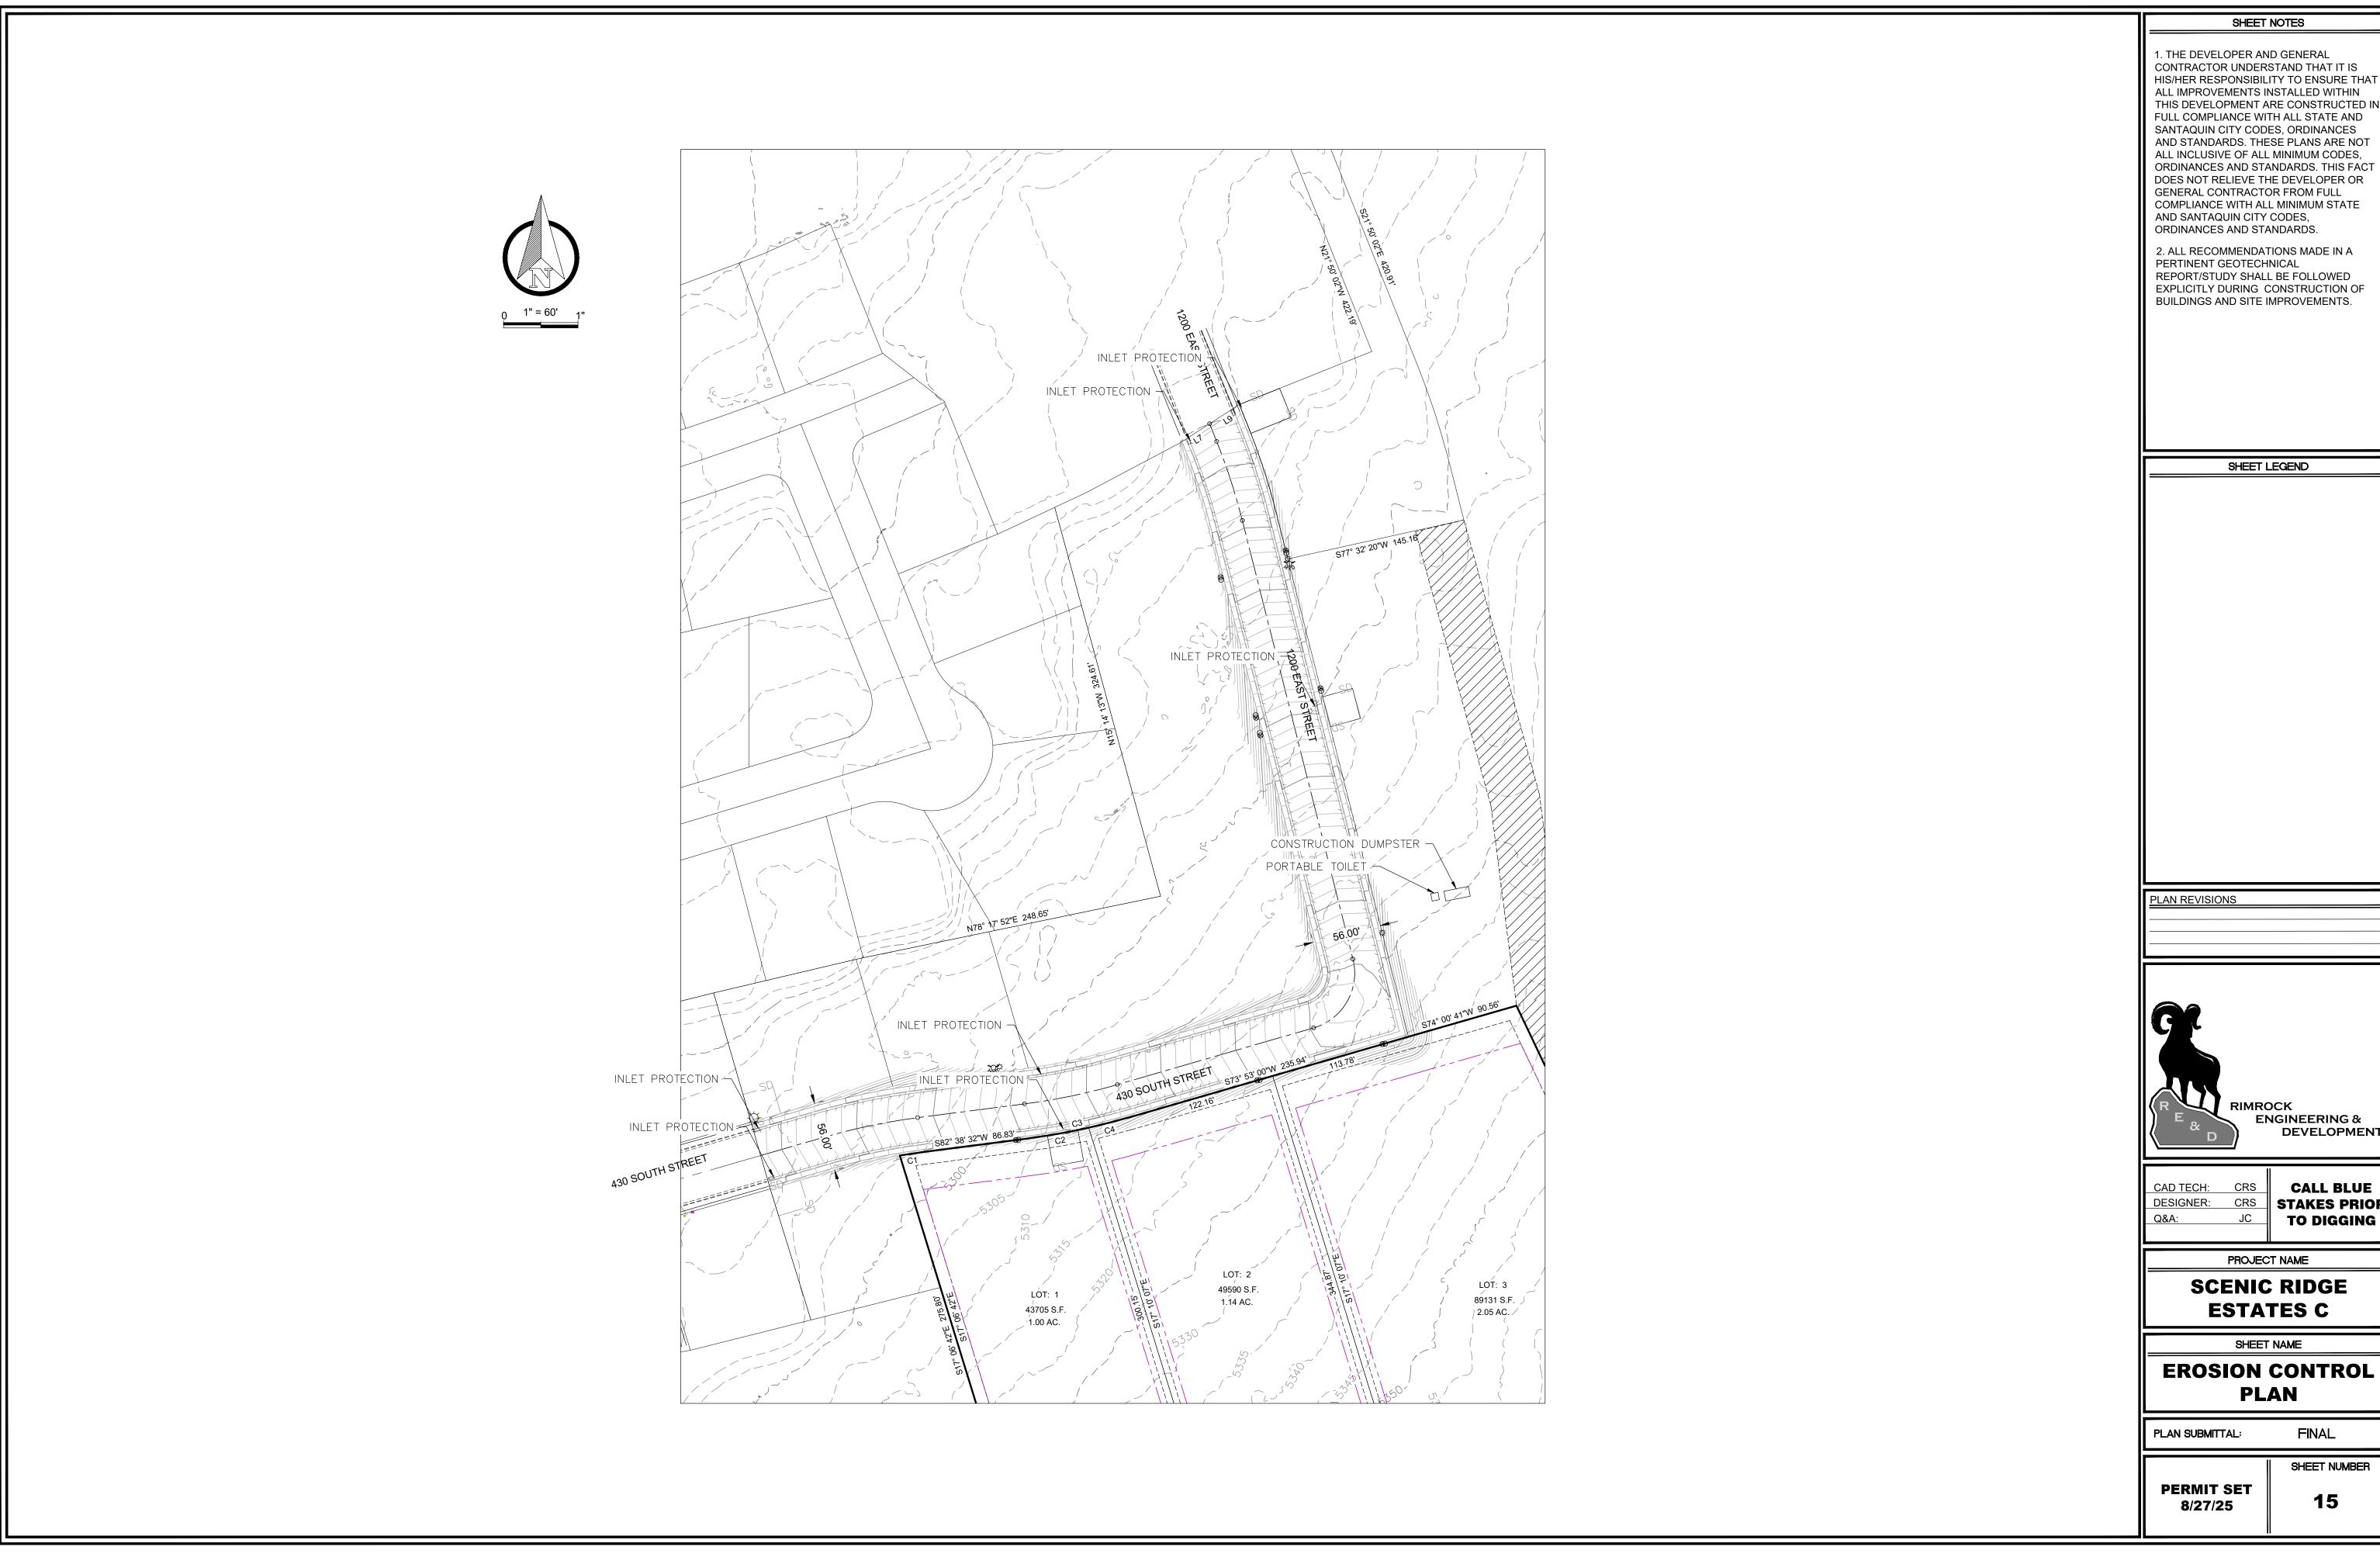

CONTRACTOR UNDERSTAND THAT IT IS HIS/HER RESPONSIBILITY TO ENSURE THAT ALL IMPROVEMENTS INSTALLED WITHIN THIS DEVELOPMENT ARE CONSTRUCTED IN FULL COMPLIANCE WITH ALL STATE AND SANTAQUIN CITY CODES, ORDINANCES AND STANDARDS. THESE PLANS ARE NOT ALL INCLUSIVE OF ALL MINIMUM CODES, ORDINANCES AND STANDARDS. THIS FACT DOES NOT RELIEVE THE DEVELOPER OR GENERAL CONTRACTOR FROM FULL COMPLIANCE WITH ALL MINIMUM STATE AND SANTAQUIN CITY CODES,

2. ALL RECOMMENDATIONS MADE IN A REPORT/STUDY SHALL BE FOLLOWED EXPLICITLY DURING CONSTRUCTION OF

RIMROCK
ENGINEERING &
DEVELOPMENT

STAKES PRIOR TO DIGGING

EROSION CONTROL

SHEET NUMBER