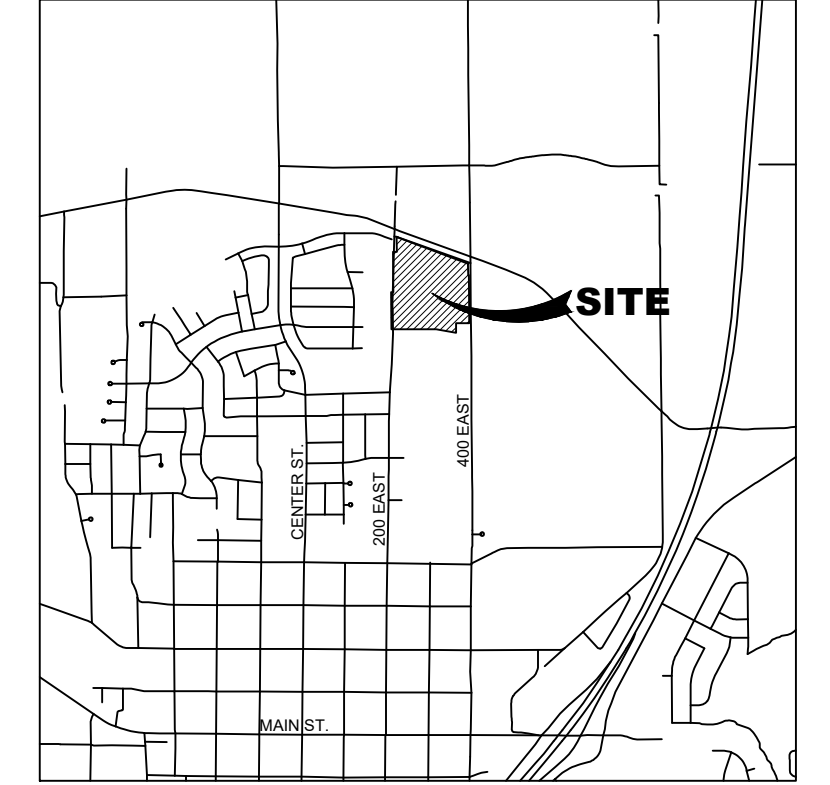


**VICINITY MAP**



**TABLE OF CONTENTS**

SHEET 1	OVERALL PLAN VIEW
SHEET 2	SITE CONCEPT PLAN

**TABULATIONS**

OVERALL AREA:	25.56 ACRES
LOT 1 AREA:	10.99 ACRES
LOT 2 AREA:	13.03 ACRES
R.O.W. AREA:	1.54 ACRES

**LEGEND**

EXISTING	PROPOSED	
---	---	BOUNDARY LINE
---	---	STREET CENTERLINE
---	---	EASEMENT LINE
---	---	LOT LINES
EX-SB	---	SEWER PIPE
EX-SB	---	SEWER MANHOLE
EX-SB	---	SEWER SERVICE
EX-SB	---	STORM DRAIN PIPE (RCP)
EX-SB	---	STORM DRAIN MANHOLE
EX-SB	---	CURB INLET
EX-SB	---	COMBO BOX
EX-SB	---	4'x4' CATCH BASIN
EX-SB	---	3'x3' CATCH BASIN
EX-SB	---	INLET/OUTLET W/ GRATE
EX-W	---	CULINARY WATER PIPE
EX-W	---	45" PIPE ELBOW (W)
EX-W	---	22.5" PIPE ELBOW (PI)
EX-W	---	11.25" PIPE ELBOW (W)
EX-W	---	FIRE HYDRANT
EX-W	---	SERVICE & METER (W)
EX-W	---	PRV (W)
EX-W	---	AIR-VAC VALVE (W)
EX-W	---	BLOW-OFF (W)
EX-W	---	TEMP. BLOW-OFF (W)
EX-W	---	VALVE (W & SW)
EX-W	---	TEE
EX-W	---	CROSS
EX-PI	---	PRESSURIZED IRRIGATION
EX-PI	---	45" PIPE ELBOW (PI)
EX-PI	---	22.5" PIPE ELBOW (PI)
EX-PI	---	11.25" PIPE ELBOW (PI)
EX-PI	---	SINGLE SW SERVICE
EX-PI	---	DUAL SW SERVICE
EX-PI	---	AIR-VAC VALVE (PI)
EX-PI	---	BLOW-OFF (SW)
EX-PI	---	TEMP. BLOW-OFF (PI)
EX-PI	---	STOP SIGN
EX-PI	---	STREET SIGN
EX-PI	---	MONUMENT
EX-PI	---	FENCE
EX-PI	---	STREET LIGHT
EX-PI	---	POWER POLE
EX-PI	---	DITCH
EX-PI	---	FIBER OPTIC
EX-PI	---	GAS
EX-PI	---	OVERHEAD POWER
EX-PI	---	FLOW ARROW
EX-PI	---	CONTOURS

**LEI**  
 - A Utah Corporation -  
**ENGINEERS**  
**SURVEYORS**  
**PLANNERS**  
 3302 N. Main Street  
 Spanish Fork, UT 84660  
 Phone: 801.798.0555  
 Fax: 801.798.9393  
 office@lei-eng.com  
 www.lei-eng.com

NOT FOR  
CONSTRUCTION

**NEBO SCHOOL DISTRICT**  
 SANTAQUIN, UTAH  
**ANIMAL LAB OVER PLAN**

REVISIONS

1	
2	
3	
4	
5	

LEI PROJECT #:  
**2022-0044**  
 DRAWN BY:  
**BAP**  
 DESIGNED BY:  
**NKW**  
 SCALE:  
**1"=60'**  
 DATE:  
**8/23/2022**


U:\PROJECTS\2022\2022-0044 NEBO STON ANIMAL LAB\CAD\2022-0044 SANTAQUIN ANIMAL LAB.DWG 8/23/2022 2:28 PM





- A Utah Corporation -  
**ENGINEERS**  
**SURVEYORS**  
**PLANNERS**

3302 N. Main Street  
 Spanish Fork, UT 84660  
 Phone: 801.798.0555  
 Fax: 801.798.9393  
 office@lei-eng.com  
 www.lei-eng.com

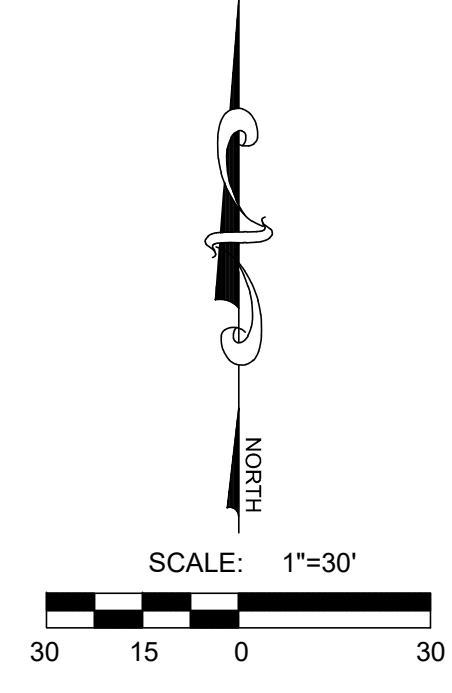


NOT FOR  
 CONSTRUCTION

**NEBO SCHOOL DISTRICT**  
 SANTAQUIN, UTAH  
**ANIMAL LAB SITE PLAN**

REVISIONS	
1	
2	
3	
4	
5	
6	

LEI PROJECT #:  
**2022-0044**  
 DRAWN BY:  
**BAP**  
 DESIGNED BY:  
**NKW**  
 SCALE:  
**1"=30'**  
 DATE:  
**8/23/2022**

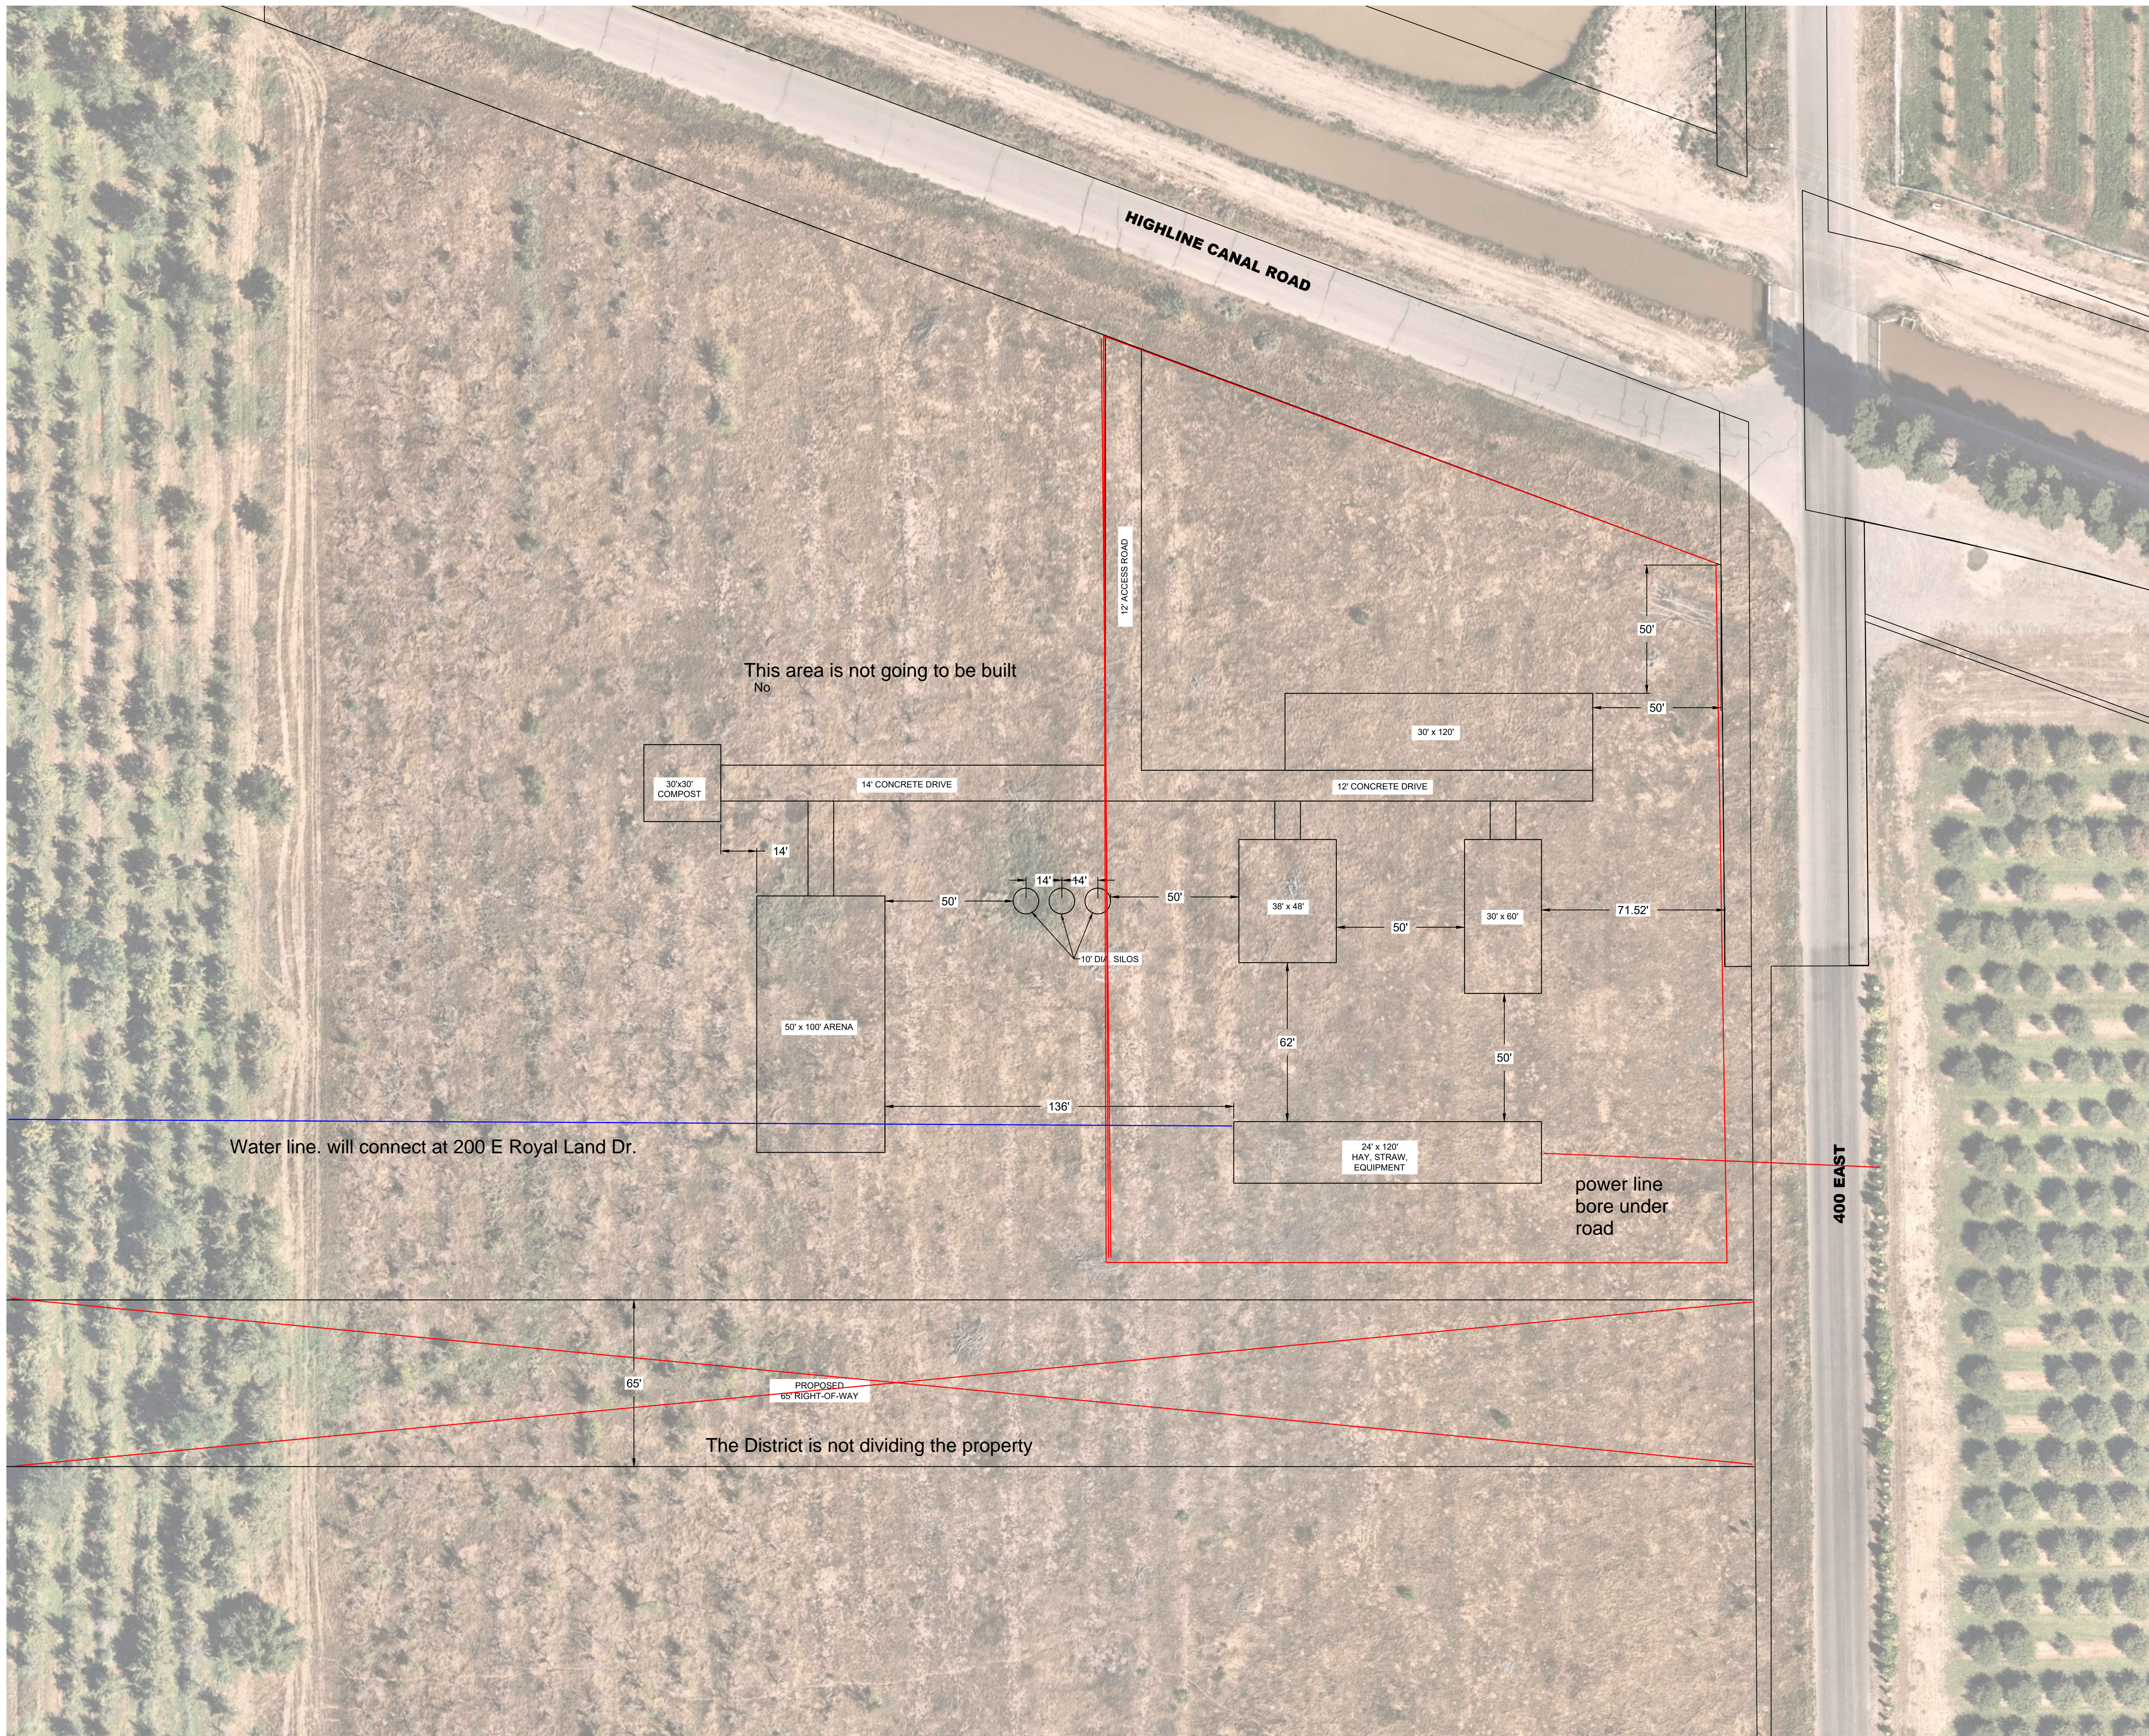

I:\0\_LEI\_PROJECTS\2022\2022-0044 NEBO STON ANIMAL LAB\2022-0044 SANTAQUIN ANIMAL LAB.DWG 8/23/2022 2:28 PM