




May 01, 2024

PROJECT

XXXXXX  
XXXXXX

XXXXX  
XXXXXXXXXX  
XXX XXXXX

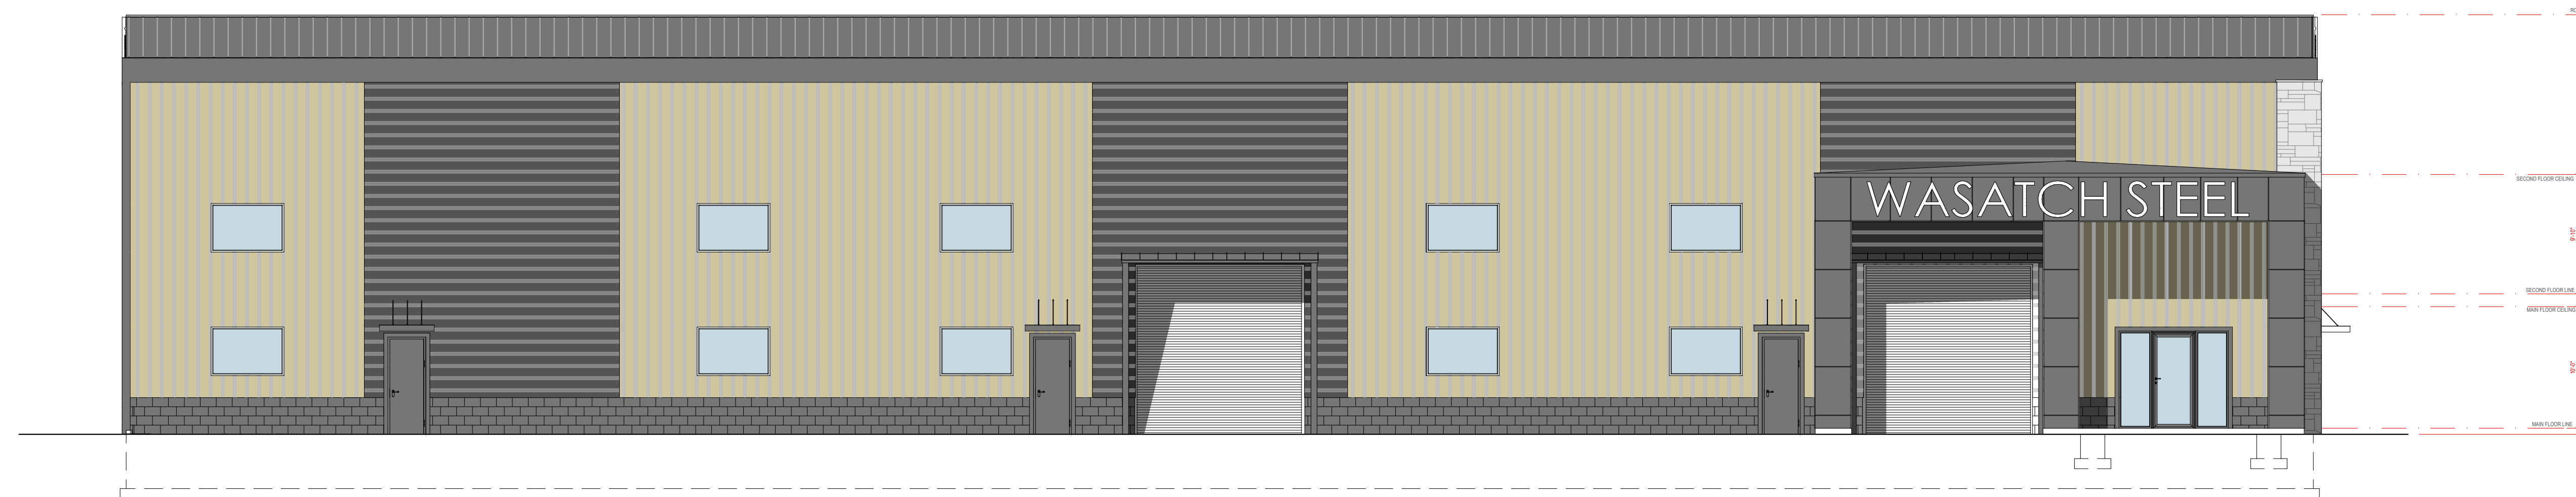

FRONT ELEVATION




RIGHT ELEVATION

Wasatch Steel

Job Number - xxxxxx

A1

Front & Right Elevations

 

Scale 1/8" = 1'-0"




May 01, 2024


PROJECT

xxxxxx  
xxxxxxx

xxxxxx  
xxxxxxxxx  
xxx xxxxxx

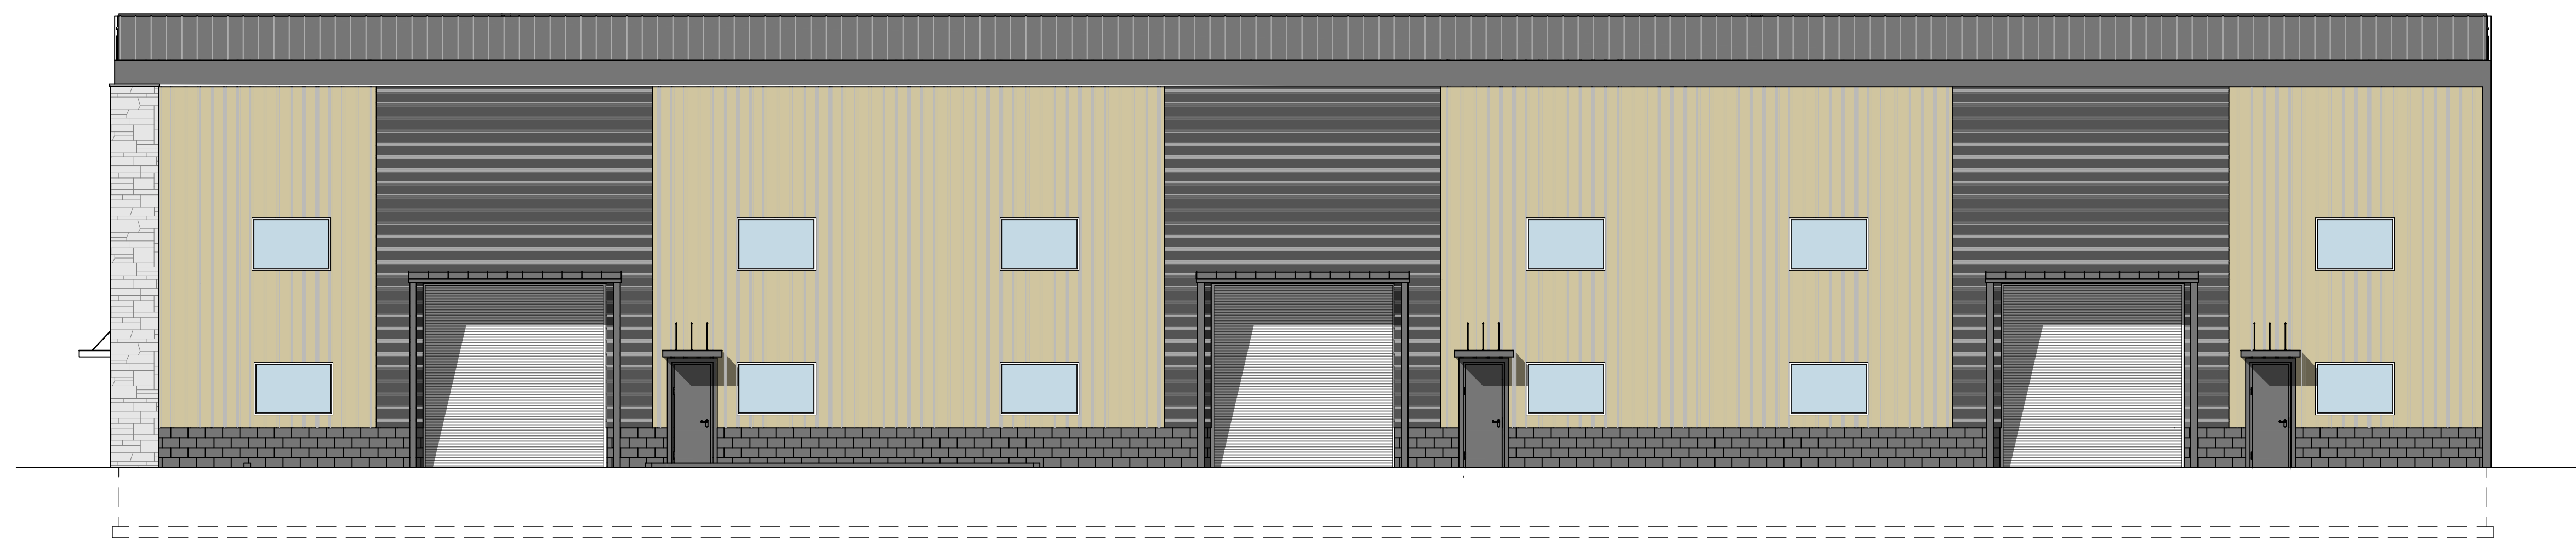

REAR ELEVATION

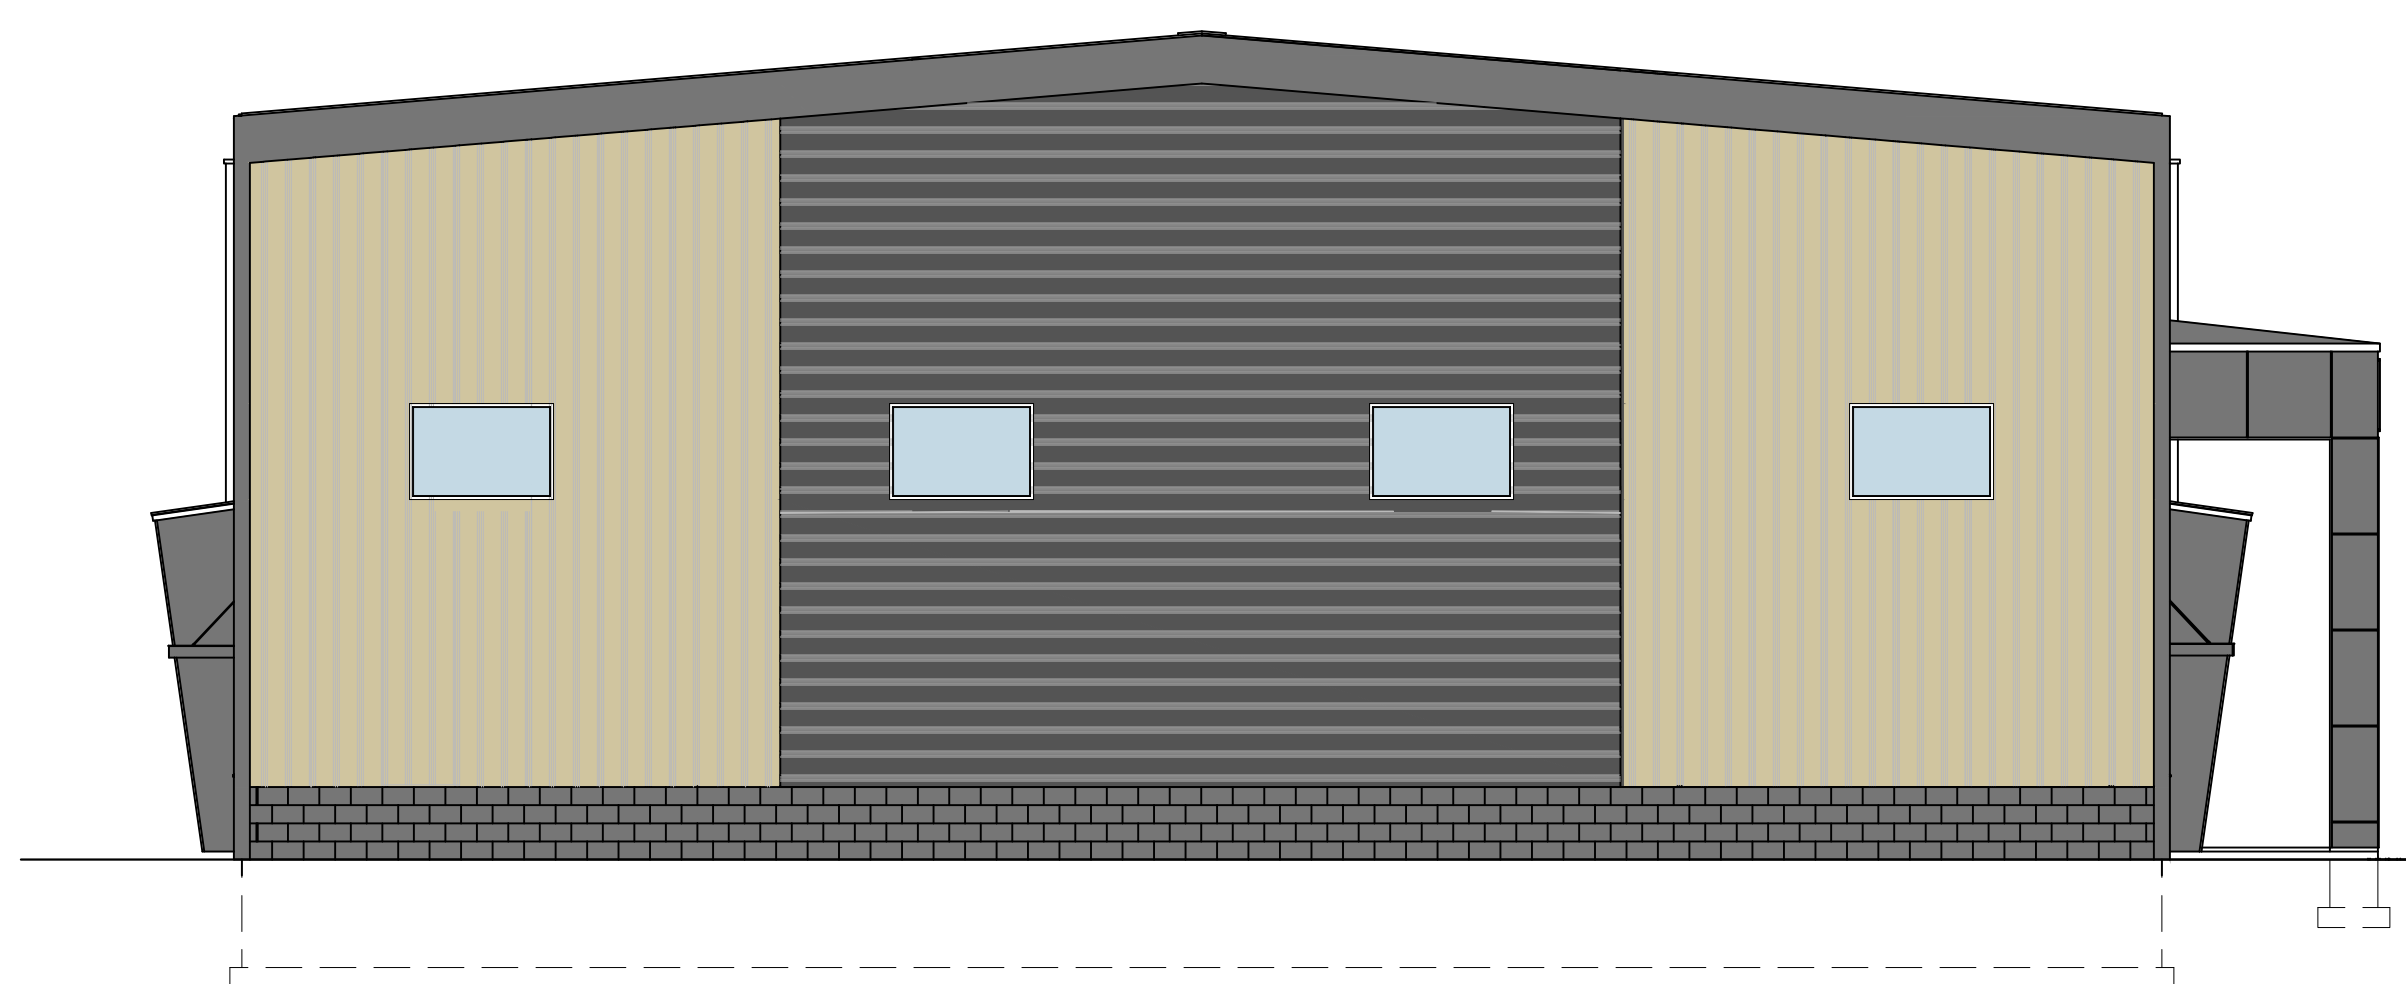

LEFT ELEVATION

Wasatch Steel

Job Number - xxxxxx

A1

Rear & Left Elevations



Scale 1/8" = 1'-0"