



MATERIAL SCHEDULE		
MARK	MATERIAL	FINISH/COLOR
②	THIN BRICK	INTERSTATE - MONTEREY
⑤B	EFS	COLOR 1 - ACCESSIBLE BEIGE SW7036
⑤B	EFS	COLOR 2 - TONY TAUPE SW7038
⑤B	EFS	COLOR 3 - VAN DYKE BROWN SW7041
④	PRECAST CONCRETE SILL	NATURAL
⑤	ARCHITECTURAL FINISH CONCRETE FOUNDATION	NATURAL
⑥	PREFINISHED STRUCTURAL STANDING SEAM METAL ROOFING	DARK BRONZE
⑦	PAINTED STEEL	MATCH DARK BRONZE, VERIFY COLOR
⑧	GLASS AND ALUMINUM STOREFRONT, RE: WINDOW AND DOOR SCHEDULE	DARK BRONZE STOREFRONT WITH CLEAR GLAZING
⑨	PREFINISHED METAL CORING	DARK BRONZE
⑩	PAINTED HM DOOR AND FRAME	MATCH DARK BRONZE, VERIFY COLOR
⑪	COWS TONGUE DOWNSPOUT NOZZLE, INSTALL AT 24" ABOVE FINISH GRADE, RE: PLUMBING	-
⑫	LIGHT FIXTURE, RE: ELECTRICAL	
⑬	SIGNAGE PROVIDED AND INSTALLED BY OWNER. G.C. TO PROVIDE ELECTRICAL CONNECTIONS, RE: ELECTRICAL. G.C. TO PROVIDE ANCHORAGE FOR SIGNAGE. G.C. TO PROVIDE CORE DRILLED HOLES THROUGH MASONRY FOR CONDUIT FROM 4 BOXES MOUNTED AT THE INTERIOR OF THE BUILDING. COORDINATE NUMBER AND LOCATION WITH SIGNAGE SUPPLIER.	
⑭	BOARD AND BATTEN CEMENT BOARD SIDING	HARDIE BOARD - TIMBER BARK
⑮	6" LAP CEMENT BOARD SIDING	HARDIE BOARD - TIMBER BARK

- EXTERIOR ELEVATION NOTES:
- ALL EXPOSED STEEL TO BE PAINTED AS DESCRIBED IN SPEC.
 - UNDERSIDE OF PREFINISHED METAL STANDING SEAM ROOFING TO BE PAINTED.
 - PROVIDE MASONRY CONTROL JOINTS AS SHOWN, RE: 7/A5.2.
 - PROVIDE COLORED MORTAR AT CMU AND BRICK.

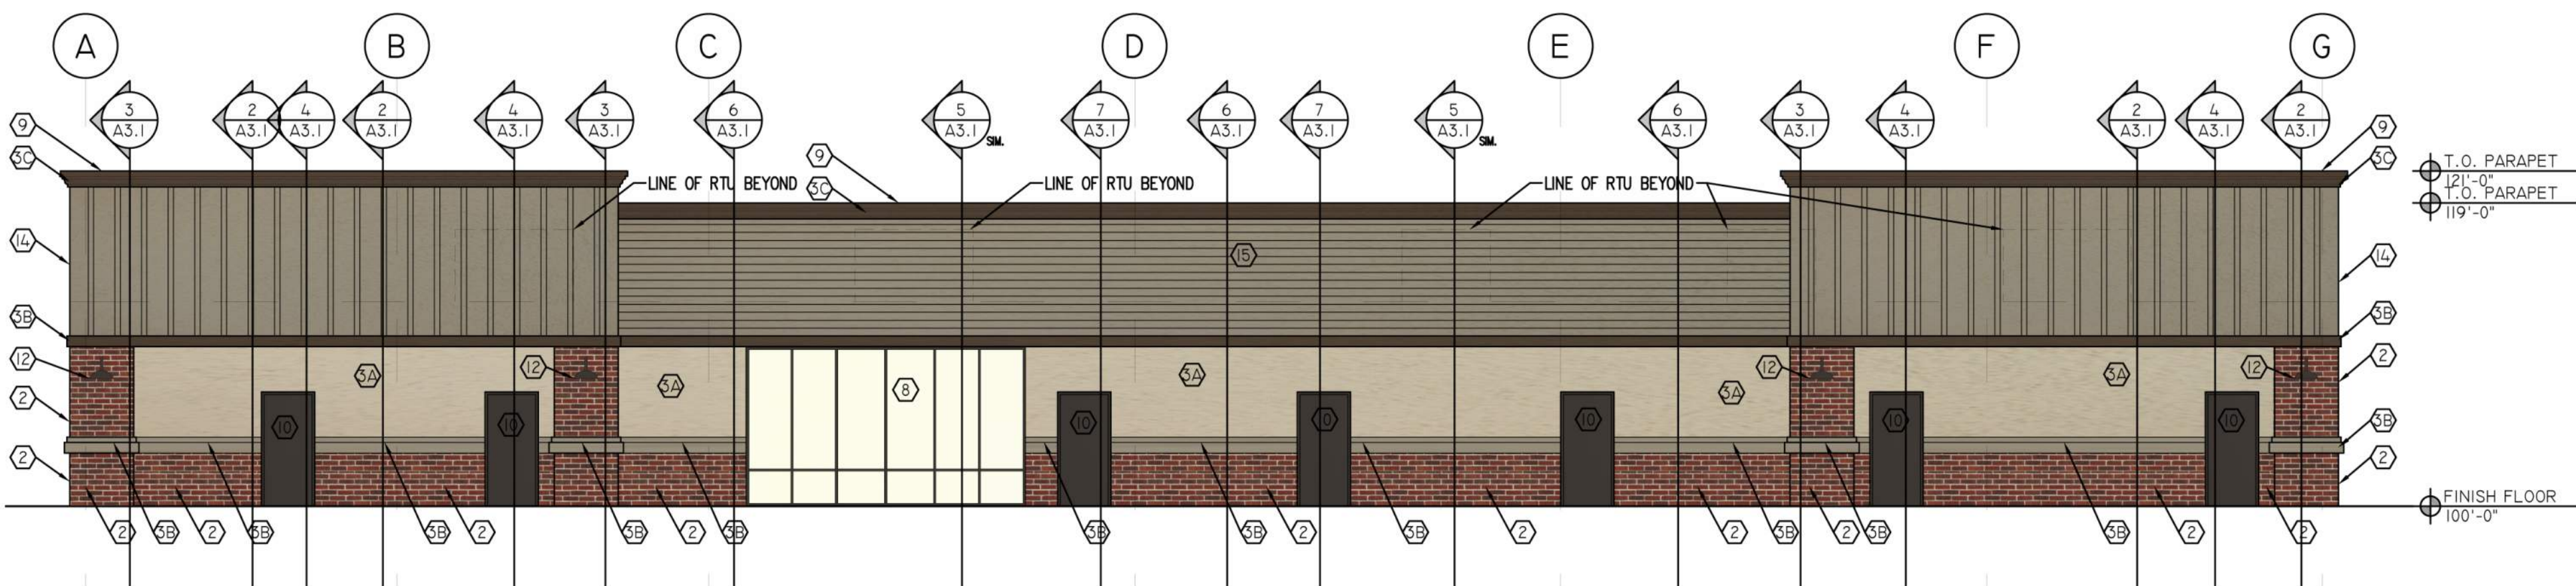


SOUTH ELEVATION

SCALE: 1/8" = 1'-0"

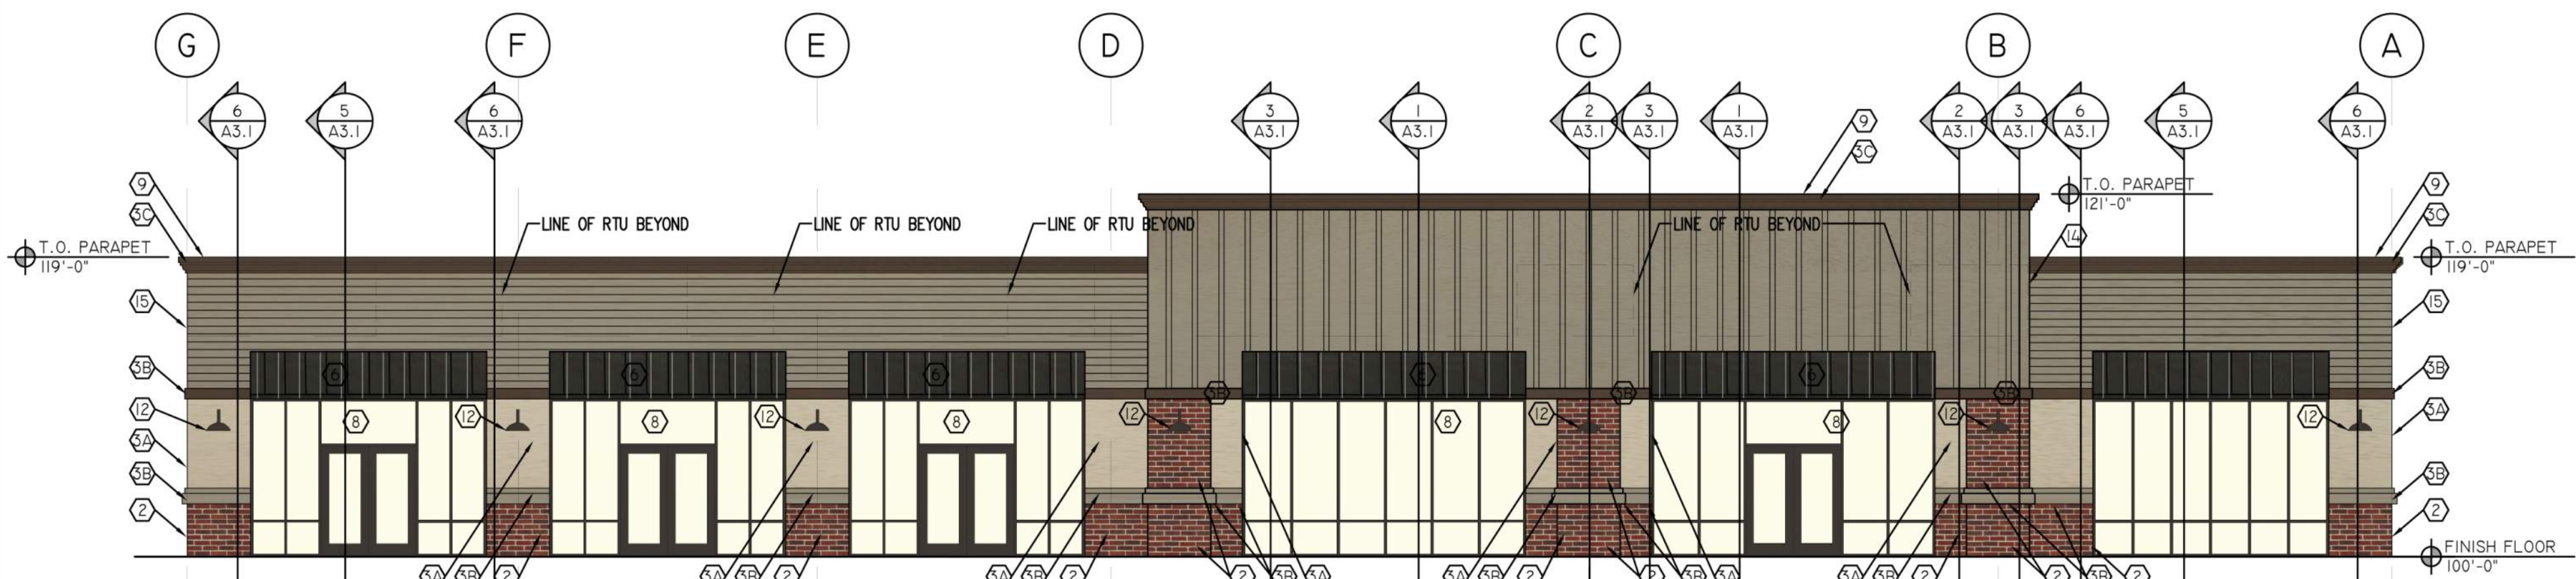


NORTH ELEVATION

SCALE: 1/8" = 1'-0"

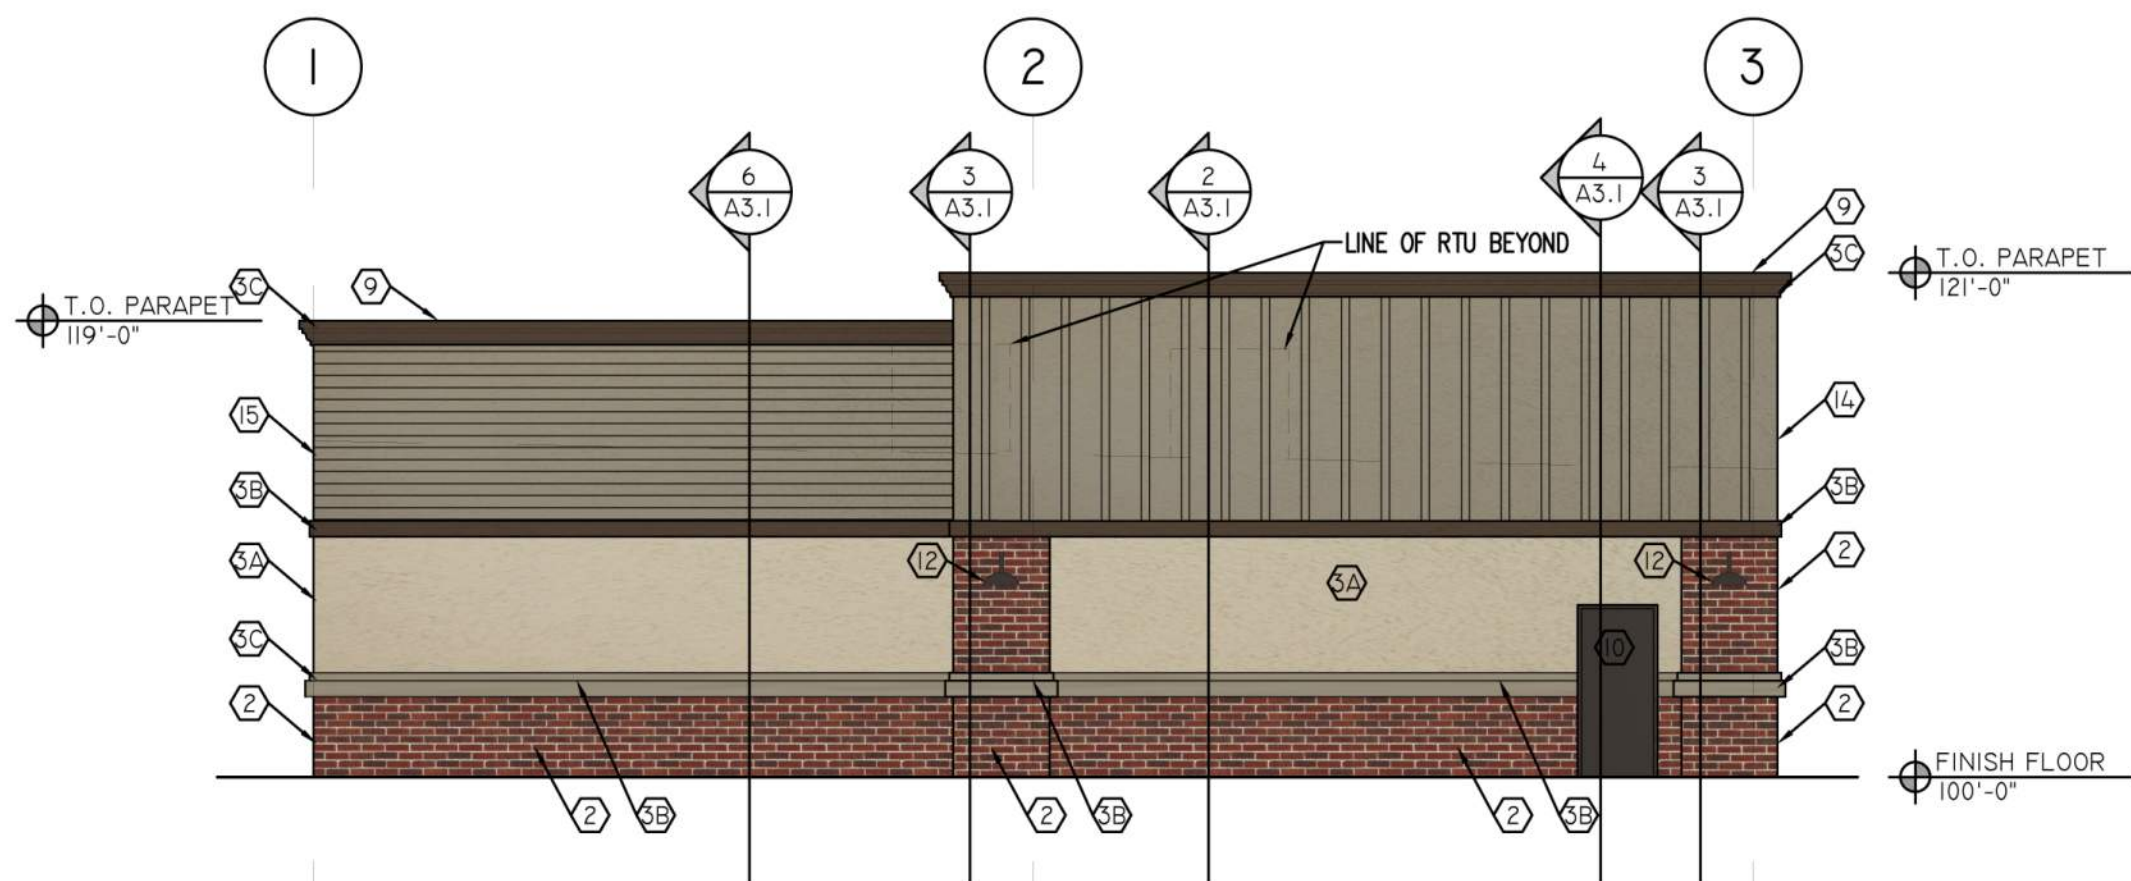

WEST ELEVATION

SCALE: 1/8" = 1'-0"

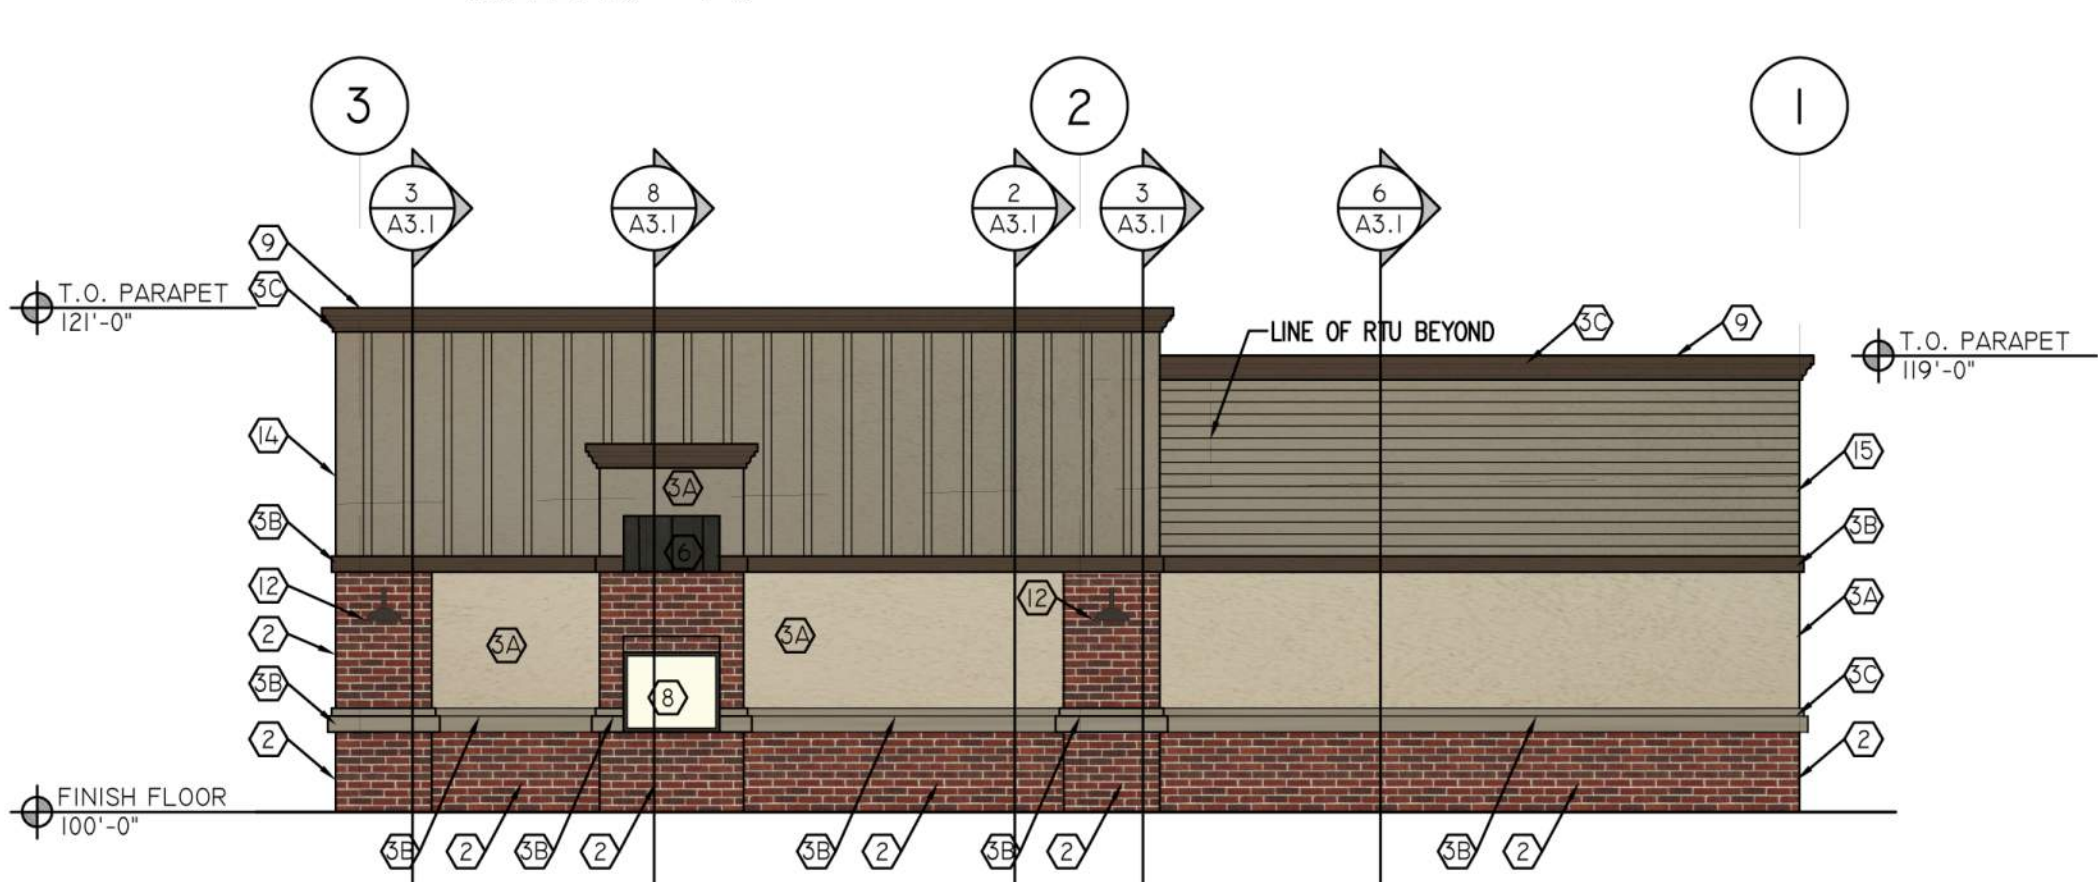

EAST ELEVATION

SCALE: 1/8" = 1'-0"



RETAIL BUILDING
SANTAQUIN PAD C

SANTAQUIN, UTAH

MARK	DATE	DESCRIPTION

DATE: DECEMBER 3, 2020
AGENCY PROJECT NO:
DESIGN SEQUENCE PROJECT NO: 2010.01
CAD DWG FILE NO:

DRAWN BY: KV
DESIGNED BY: KV
DWG TYPE:
ARCHITECTURAL PHASE: PERMIT SET

SHEET TITLE

EXTERIOR
ELEVATIONS

A2.1