

# WALL SITE PLAN COVER SHEET

SANTAQUIN CITY

## SHEET #

### SHEET NAME

COVER SHEET SITE PLAN EXISTING TOPOGRAPHY PLAN & PROFILE UDOT ACCESS DETAIL SHEET SWPPP BMP DETAILS

### LEGEND


|                         | PROPERTY LINE CENTERLINE            |
|-------------------------|-------------------------------------|
|                         | PHASE LINE                          |
| - — — ∙EX.SS - — €\$— - | EXISTING SEWER LINE W/MH            |
| EX.SD ·                 | EXISTING SD LINE                    |
| EX.CUL                  | EXISTING CULINARY WATERLINE W/VALVE |
| - — EX.PI — — — — –     | EX. PRESSURIZED IRRIGATION W/VALVE  |
| $\Box$                  | EXISTING FIRE HYDRANT               |
| ss                      | PROPOSED SEWER LINE                 |
| SD                      | PROPOSED STORM DRAIN LINE           |
| w                       | PROPOSED CULINARY WATERLINE         |
| Q                       | PROPOSED FIRE HYDRANT               |
| 4592                    | EXISTING CONTOUR                    |
| <del></del>             | PROPOSED CONTOUR                    |
| =========               | EXISTING CURB AND GUTTER            |
|                         | PROPOSED CURB AND GUTTER            |
| IE                      | INVERT ELEVATION                    |
| TBC                     | TOP BACK CURB                       |
| TOA                     | TOP OF ASPHALT                      |
|                         | CATCH BASIN                         |

FLOW DIRECTION FOR STORM WATER

DEVELOPER/OWNER CHRIS WALL 1-801-376-7364


ENGINEER/SURVEYOR LUDLOW ÉNGINEERING 1451 SOUTH MAIN STREET NEPHI, UTAH 1-435-623-0897 brett\_ludlow@hotmail.com



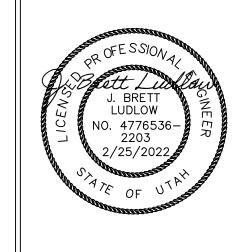

LUDLOW ENGINEERING

LAND SURVEYOR

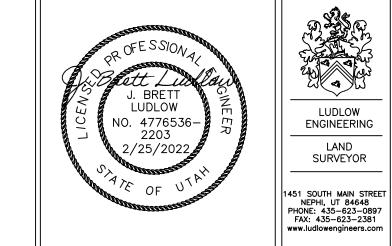

| 1        | 1        |
|----------|----------|
| /        | 4        |
| 2        | <i>5</i> |
| <i>3</i> | 6.       |

| PROJECT NO.: LE 4077 | SURVEYOR/DIRECTOR: _D. PENROD |
|----------------------|-------------------------------|
| DATE: FEBRUARY 2022  | FIELD_SURVEYOR: M. JACOBSON   |
| SCALE:N/A            | DRAWN: <u>K. ROUNDY</u>       |
| REVISION:            | CHECKED: <u>B. LUDLOW</u>     |
|                      |                               |



Subdivisions \* Boundary Surveys \* City Lot Surveys \* ALTA Surveys

Claim Surveys \* Control Networks \* Construction Surveys \* Topography


Civil \* Sewer & Water Design \* Residential & Commercial Structure

Subdivision Design \* Site Plans \* Road Design


1451 South Main, Nephi, Utah 84648 (435) 623–0897 FAX (435) 623–2381


COVER SHEET

WALL SITE PLAN SECTION 31, T 9 S, R 2 E, SLB&M. UTAH COUNTY, UTAH FEBRUARY 2022

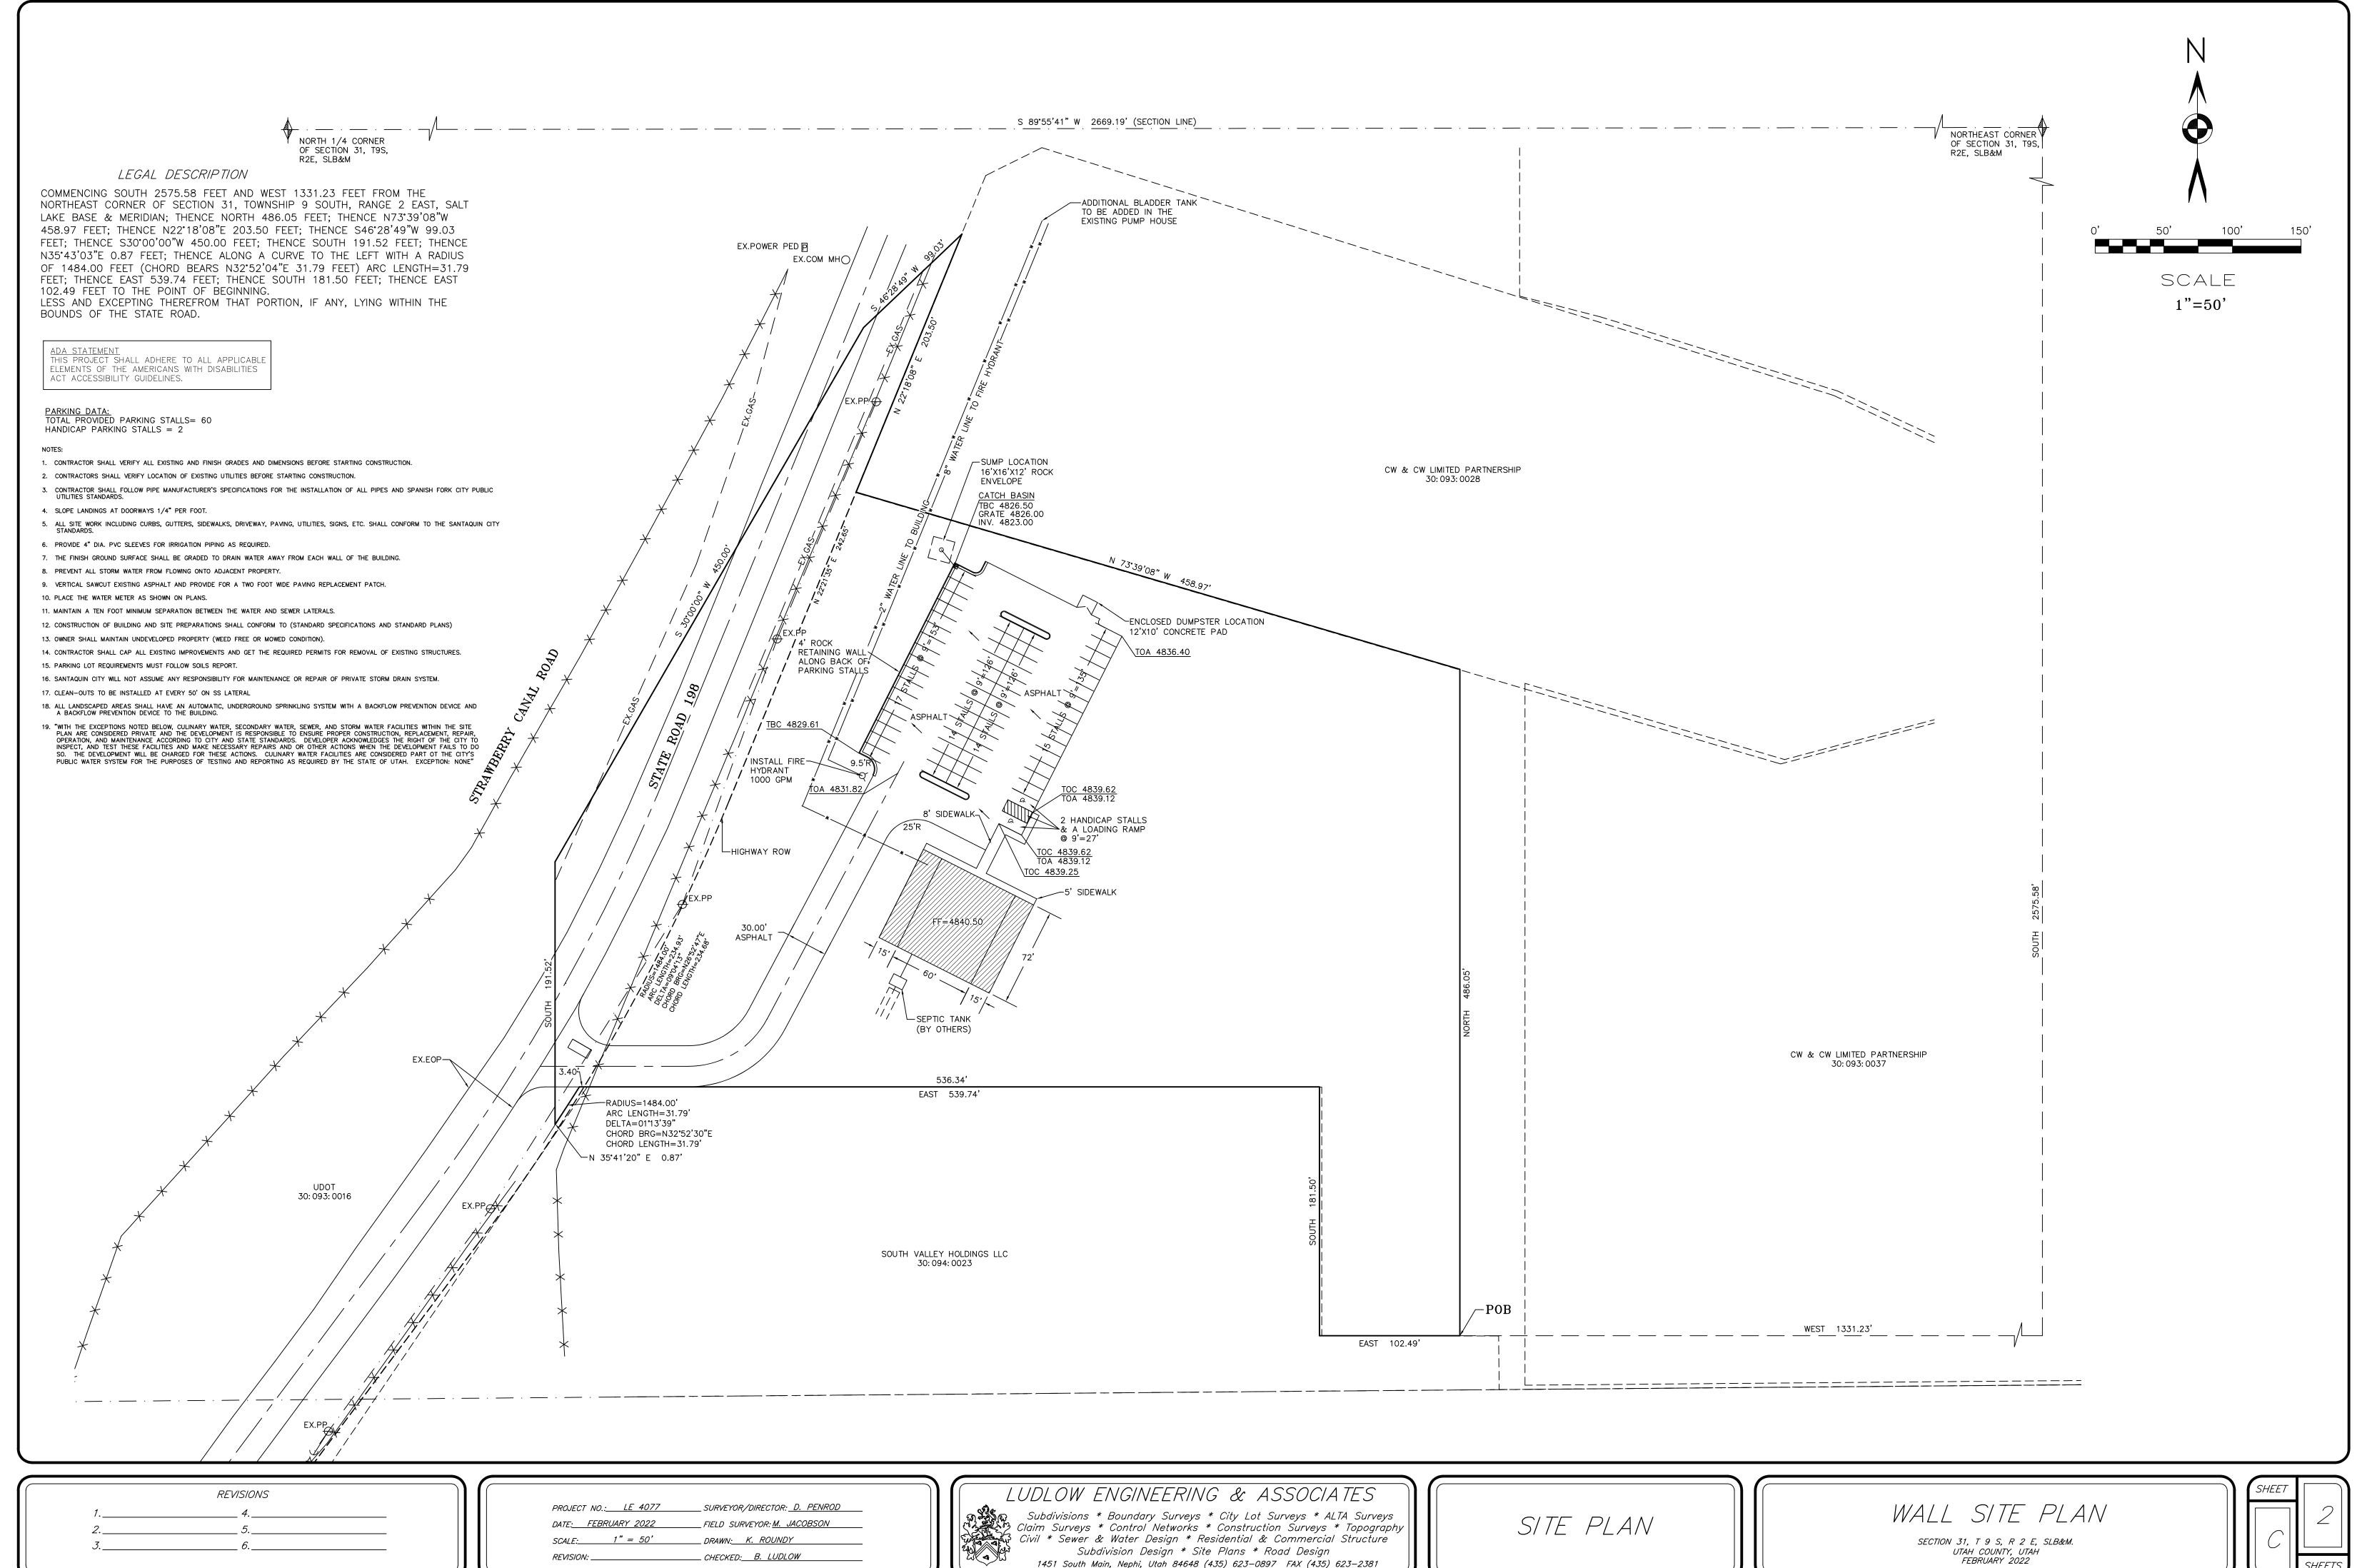



1451 South Main, Nephi, Utah 84648 (435) 623-0897 FAX (435) 623-2381

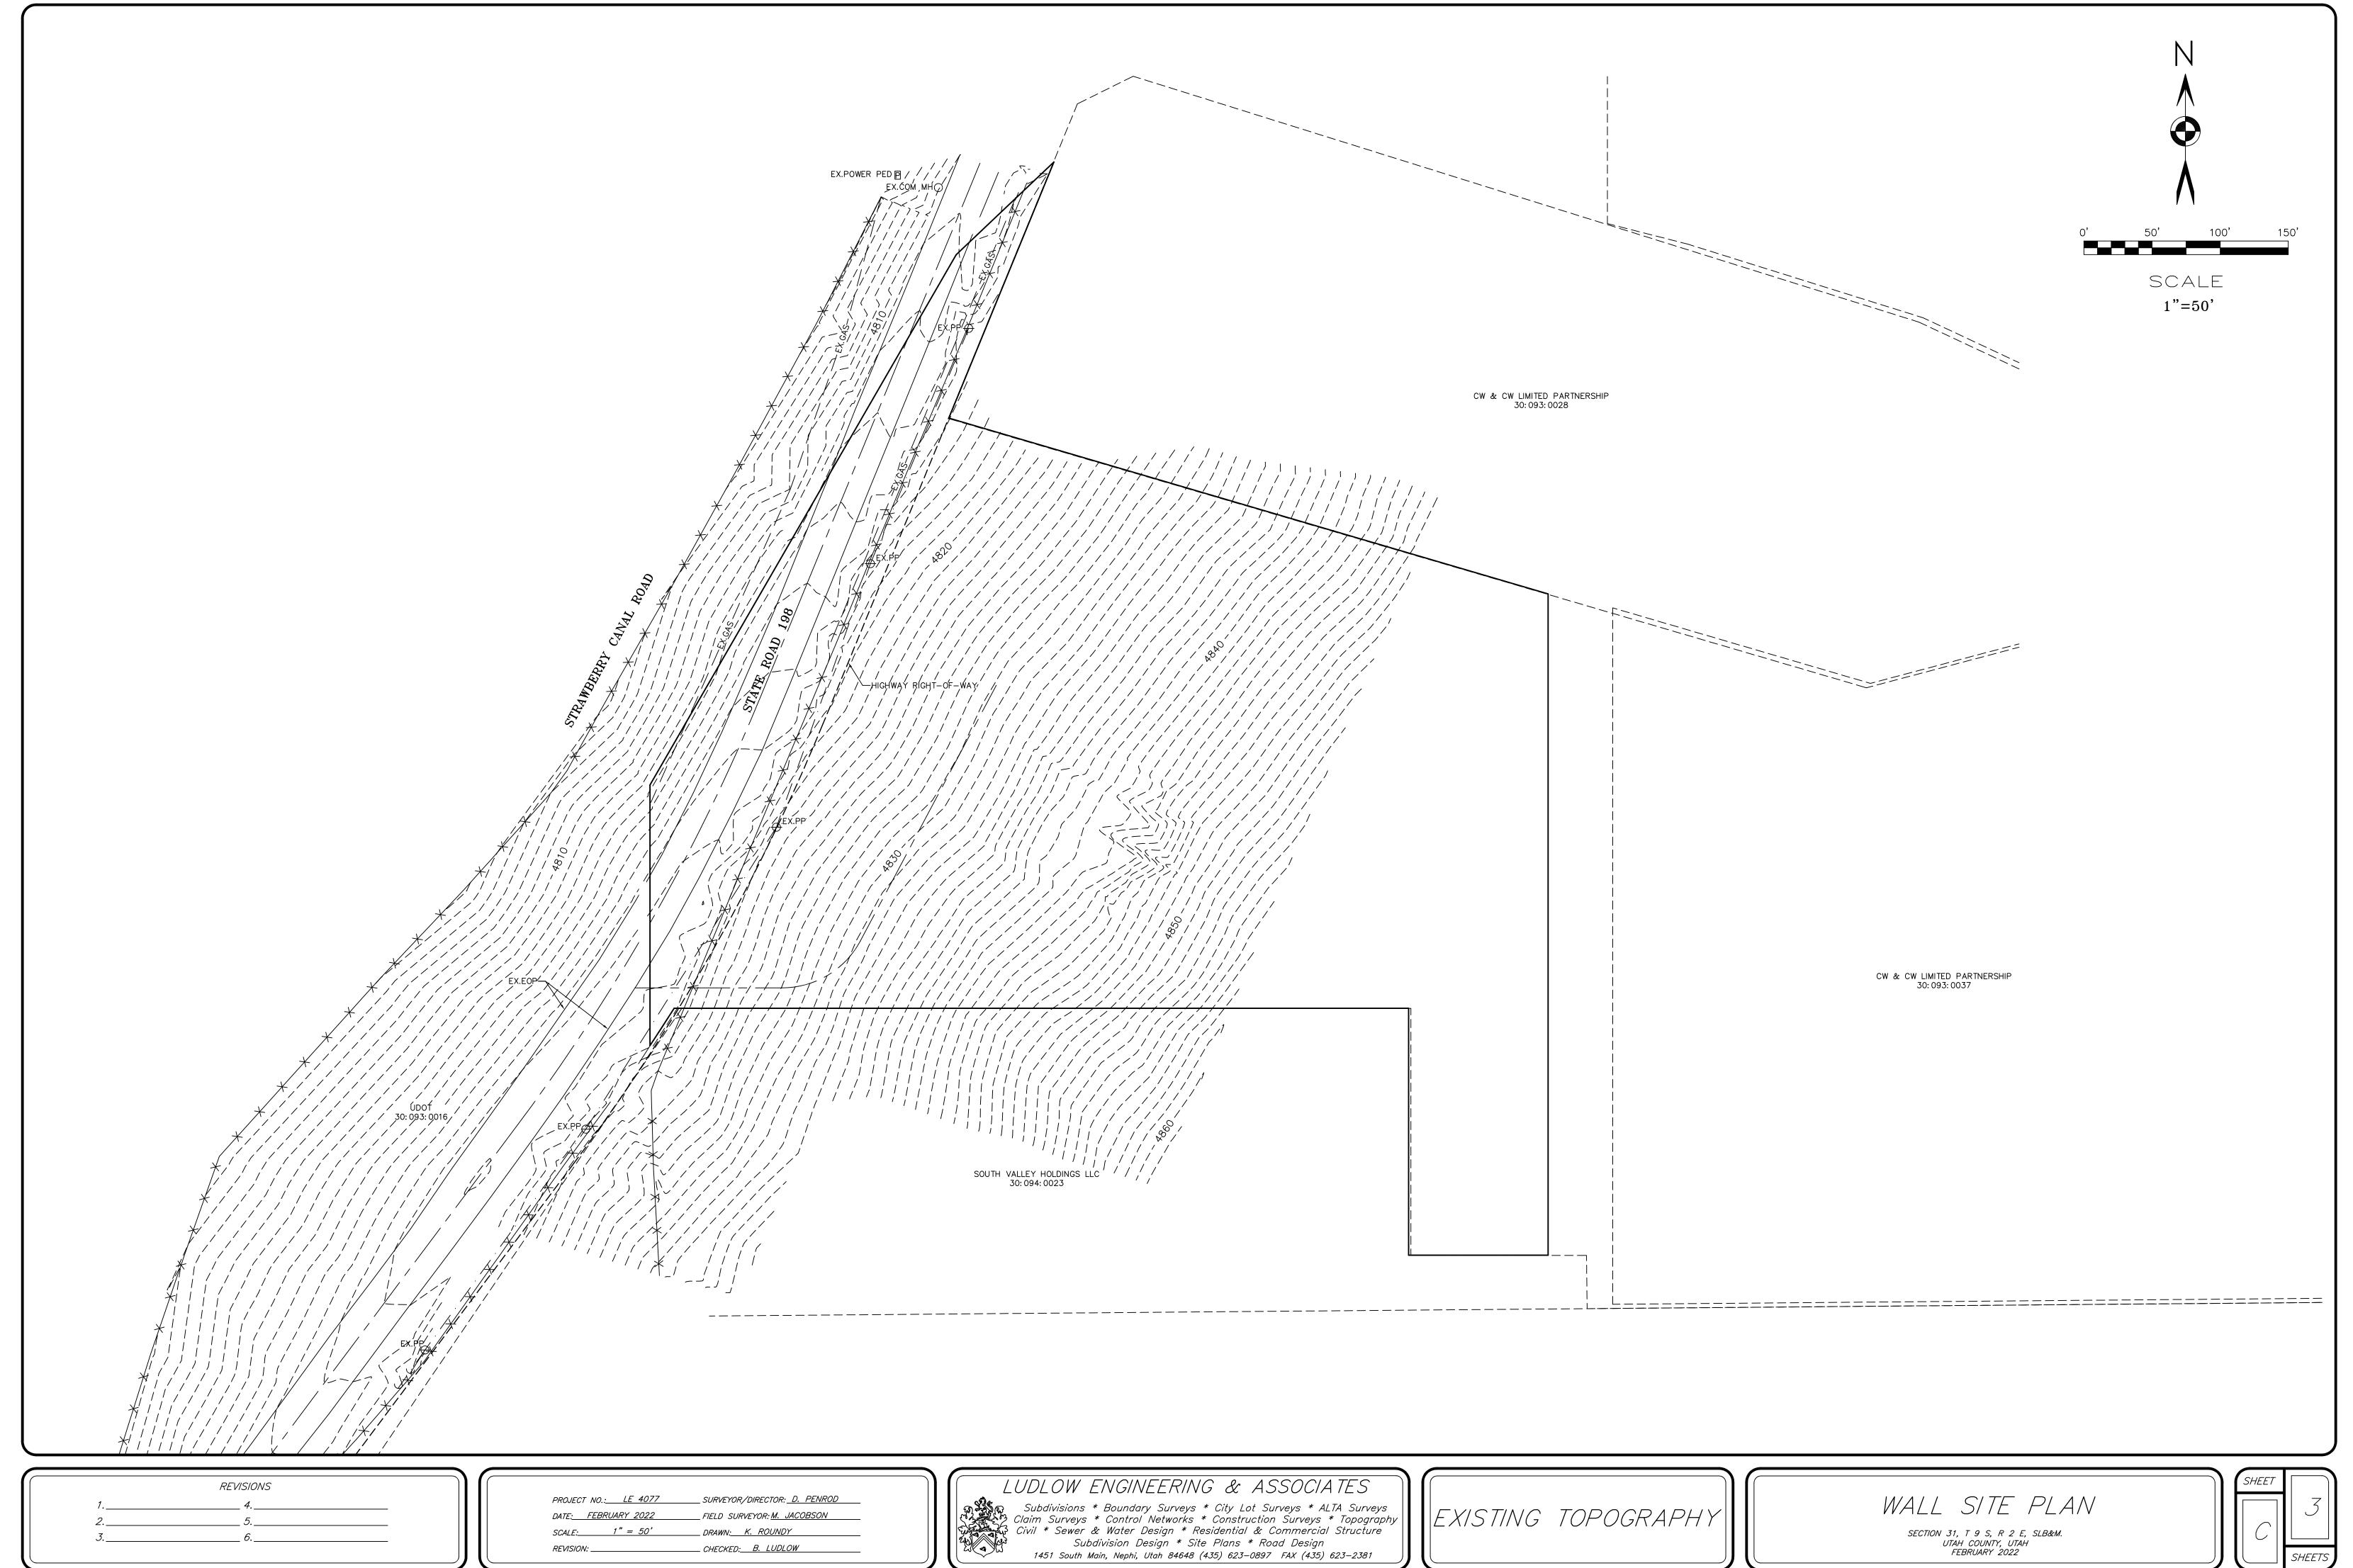


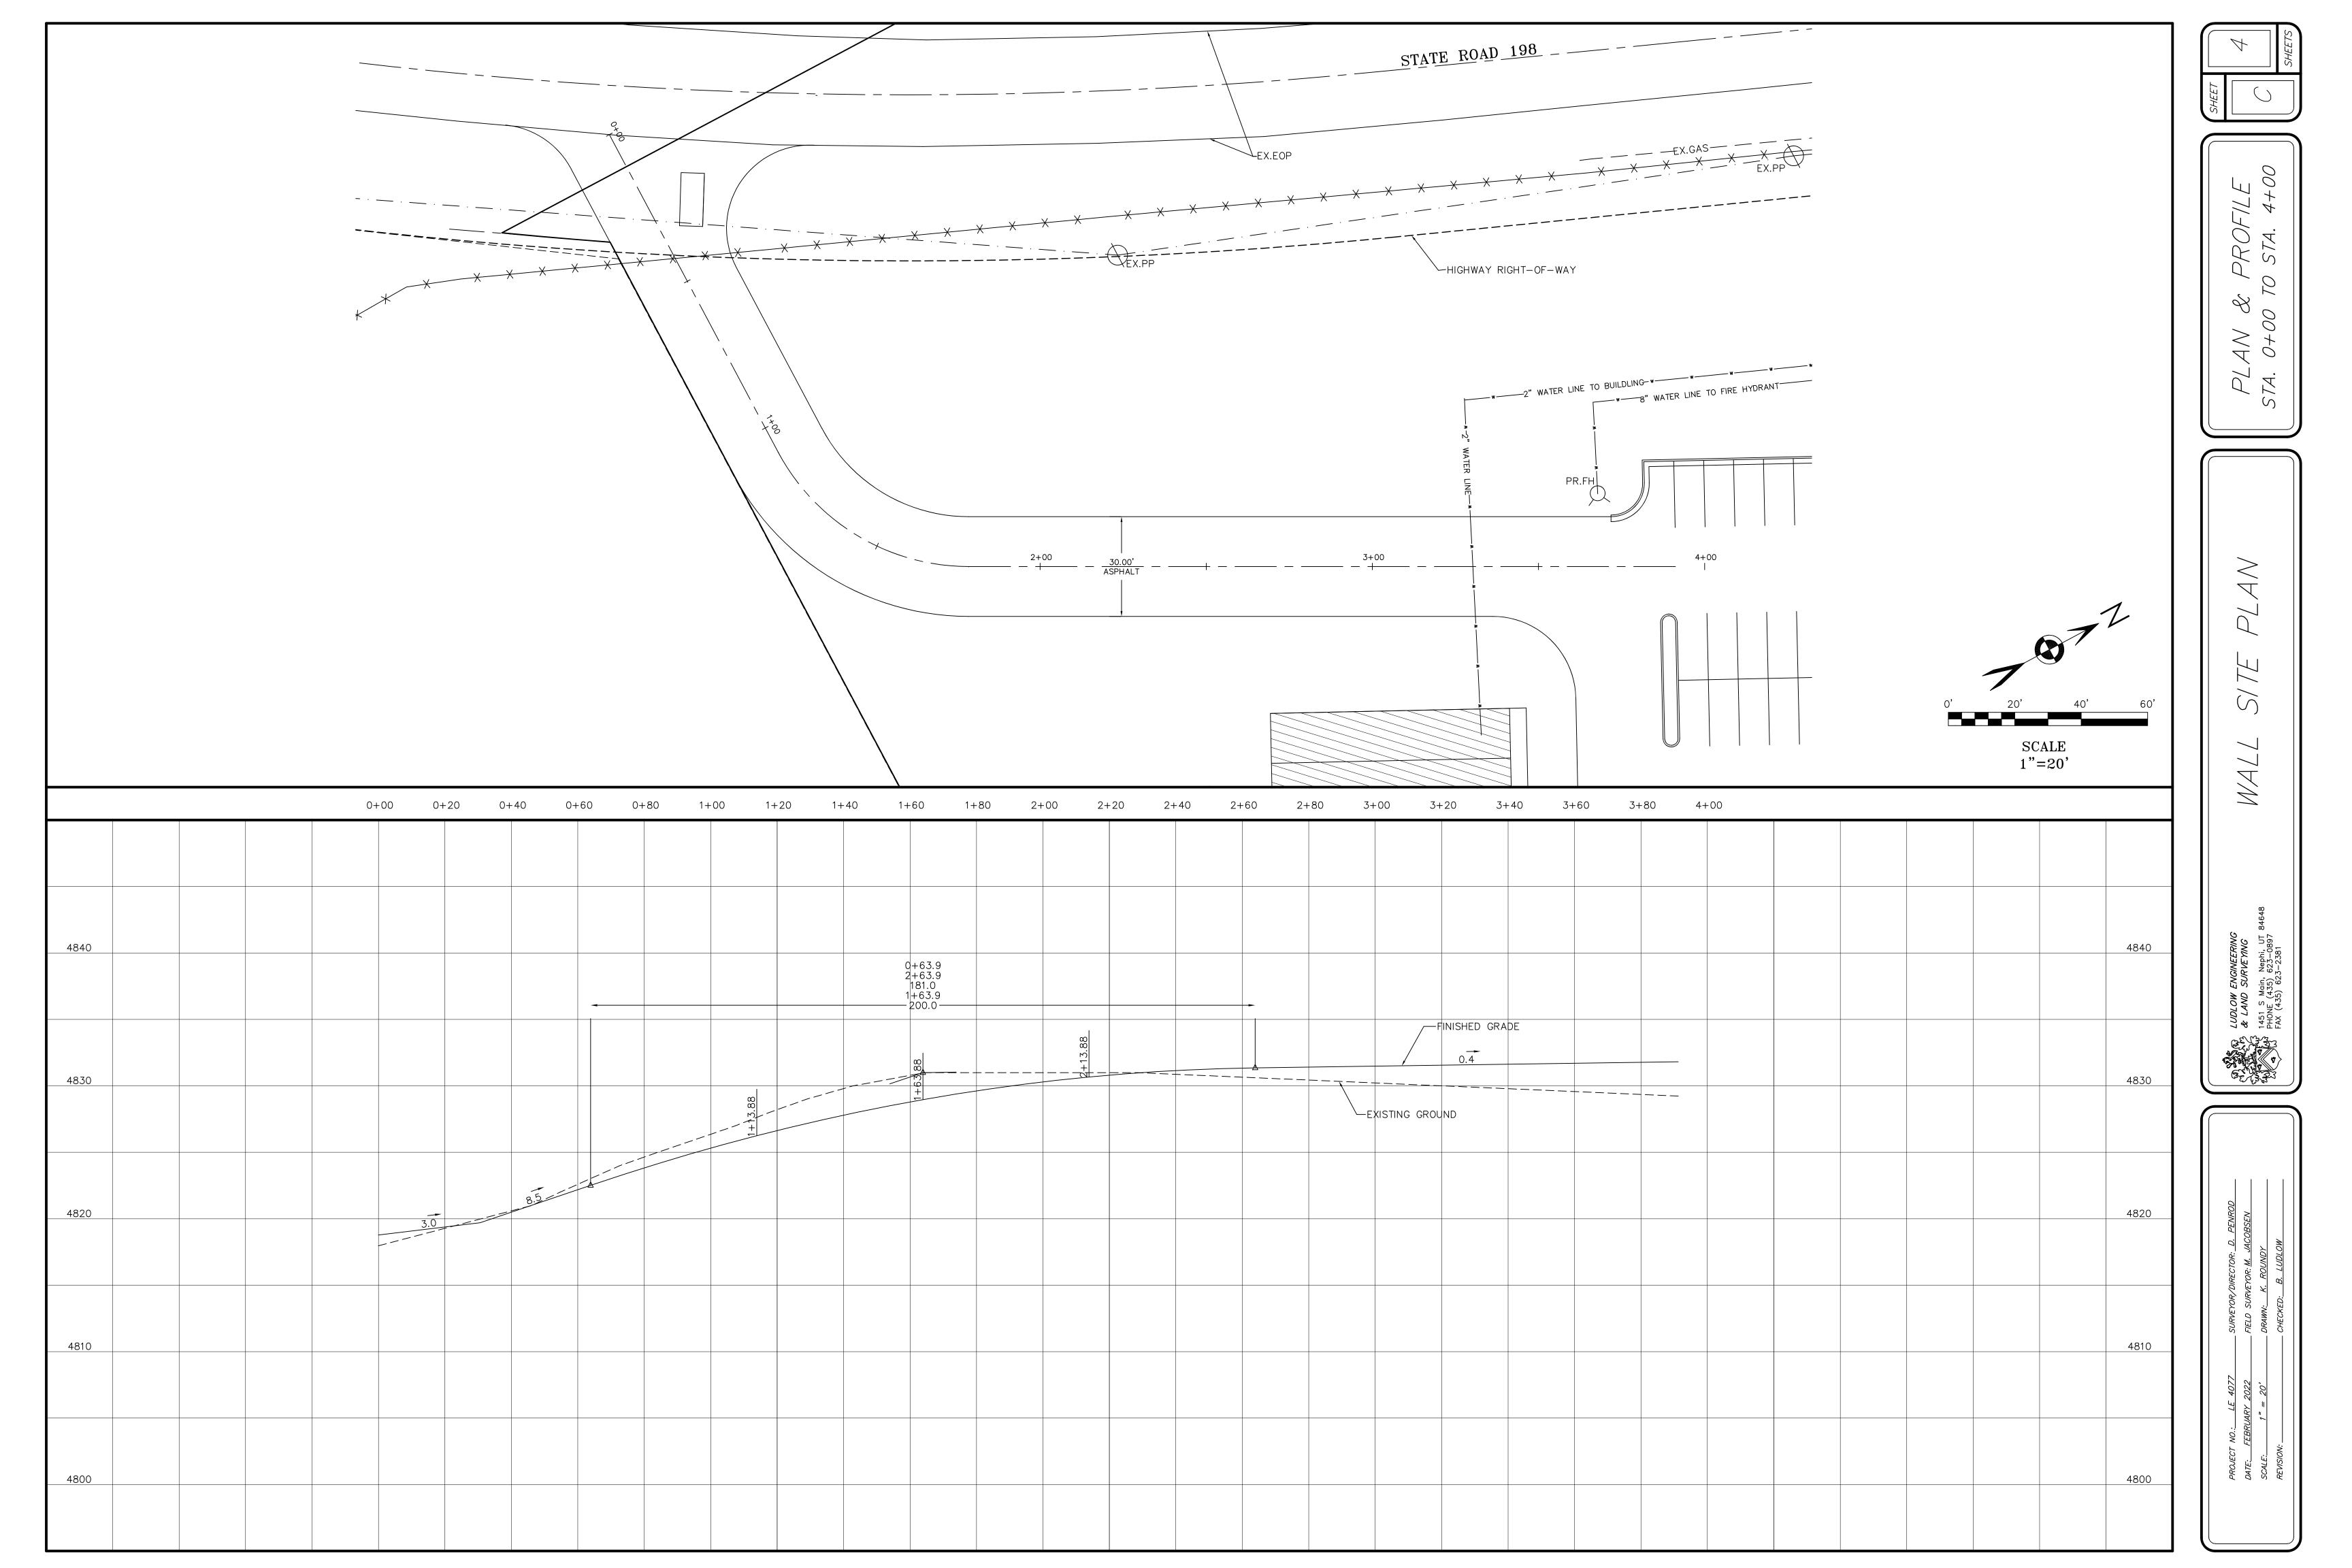





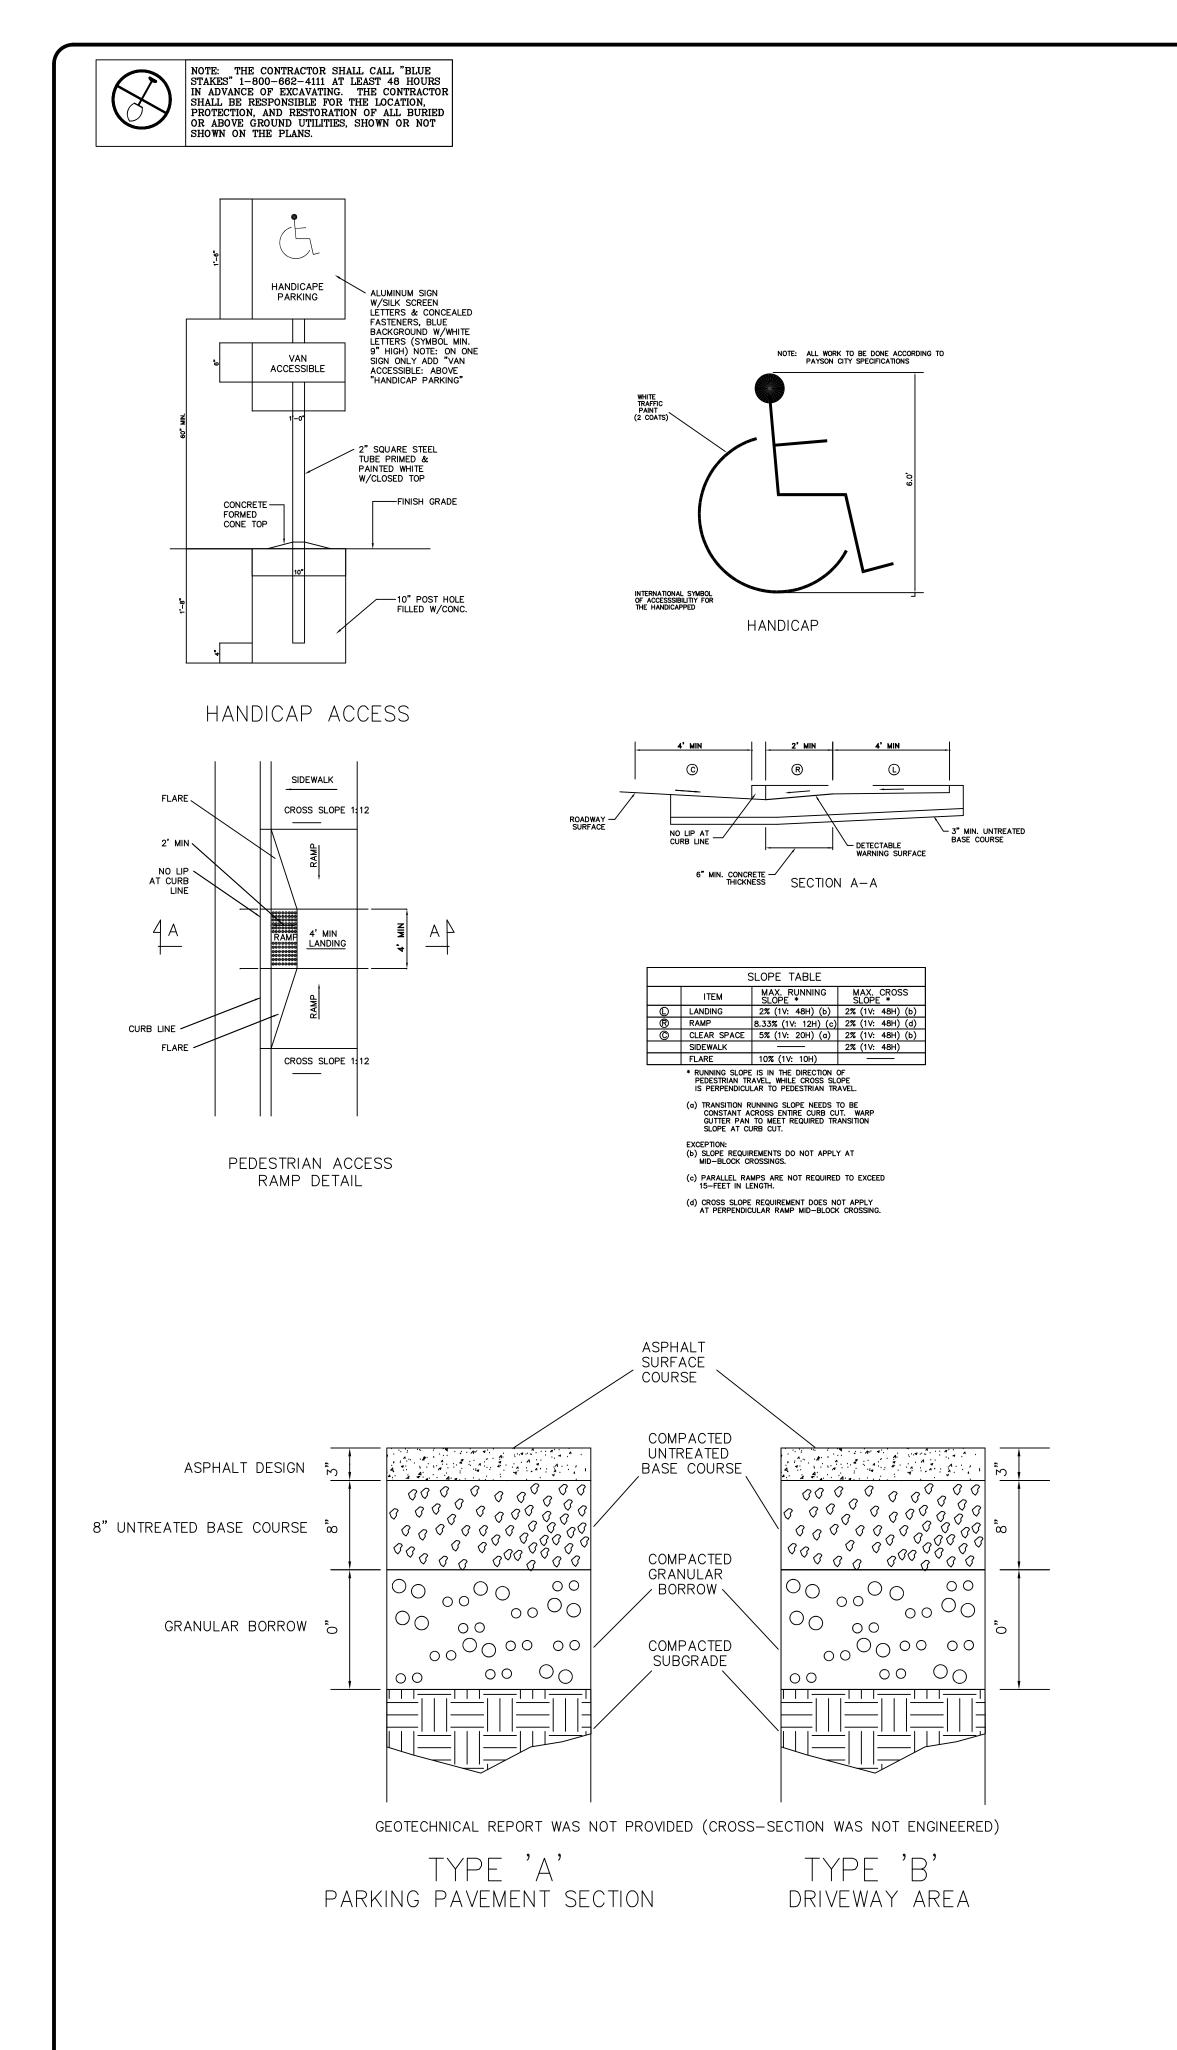


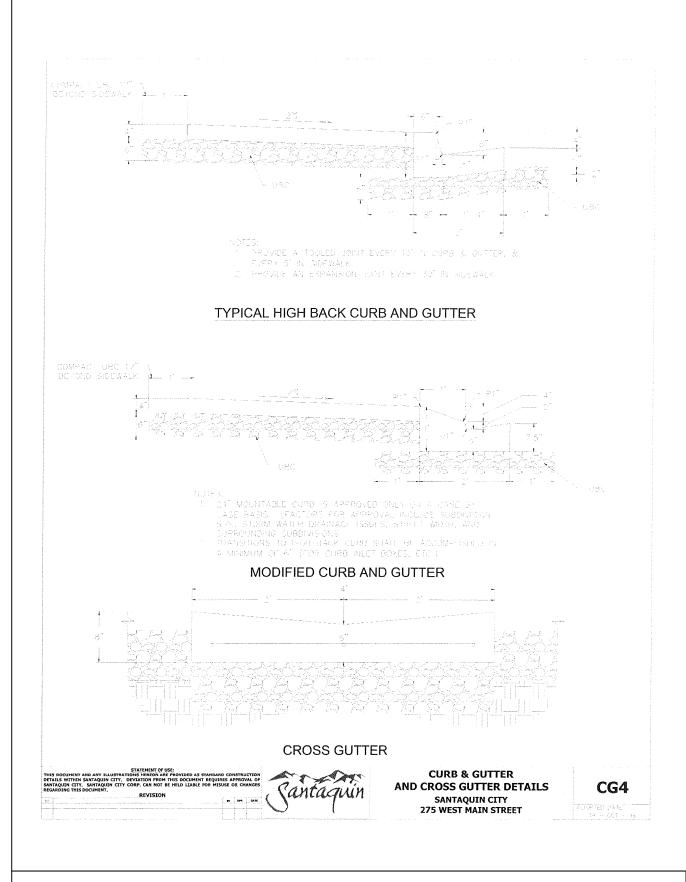

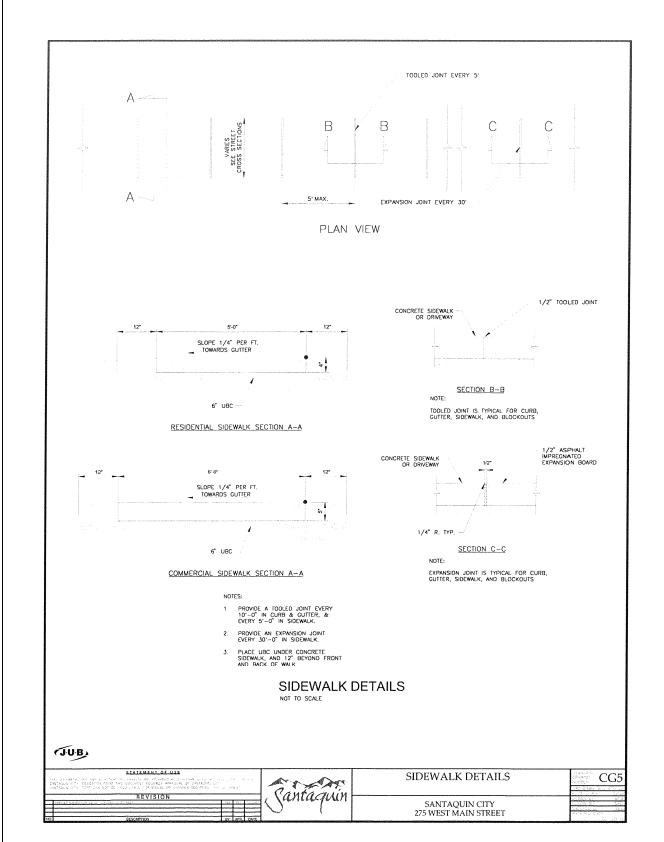


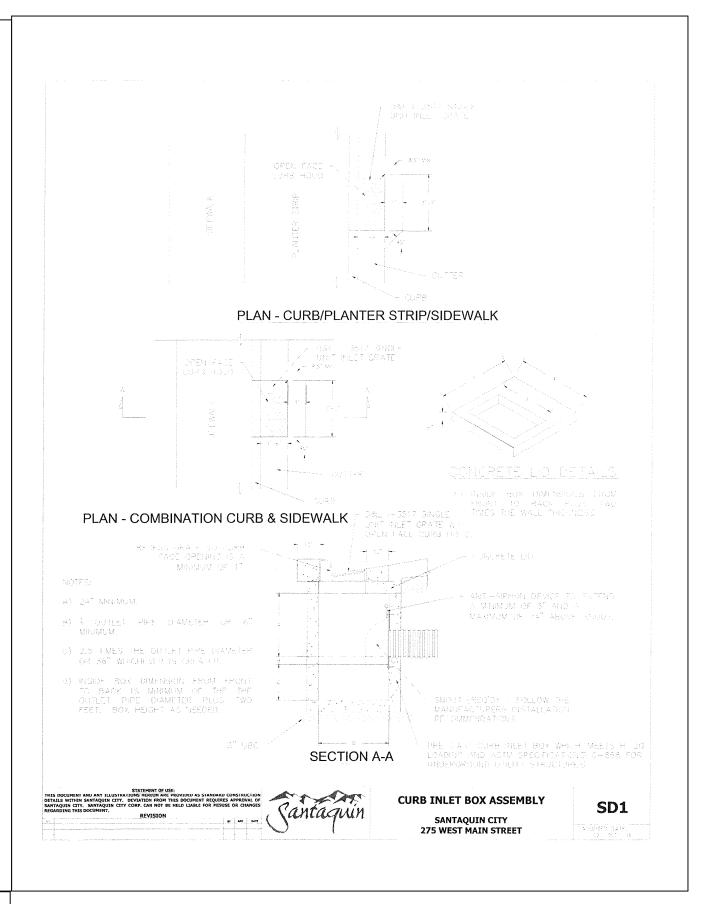

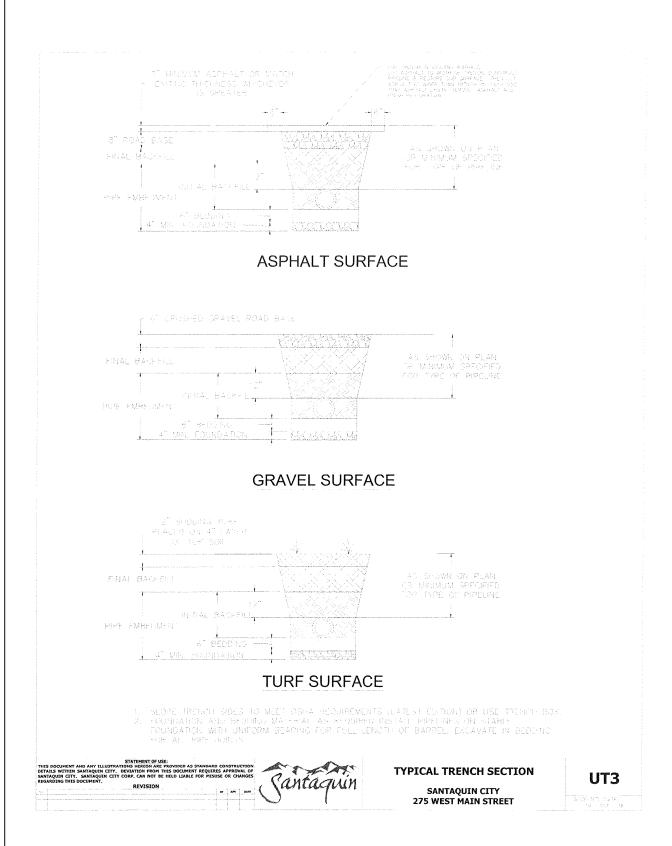

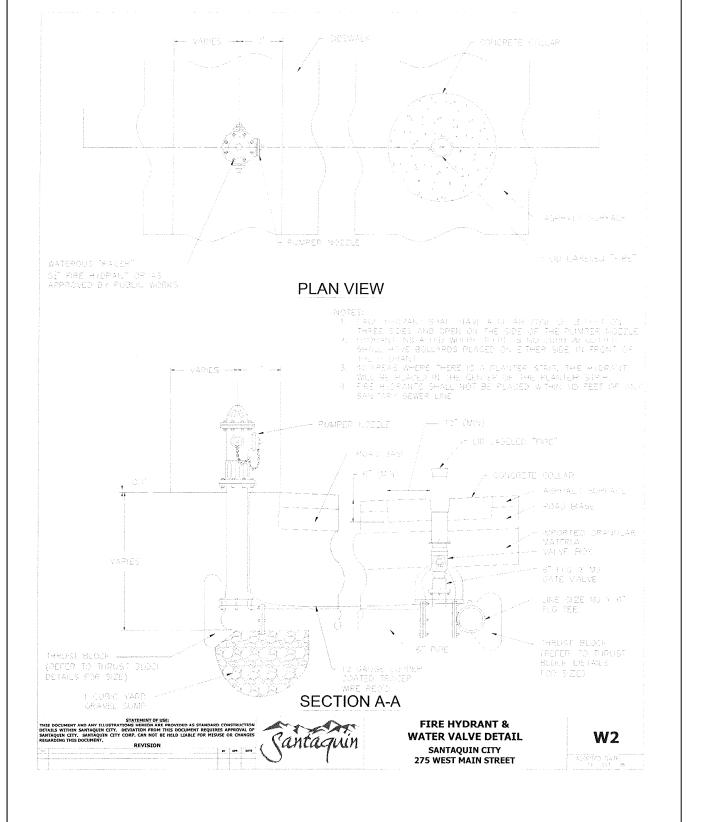

PROJECT NO.: LE 4077 \_\_ SURVEYOR/DIRECTOR: <u>D. PENROD</u> DATE: FEBRUARY 2022 \_\_\_\_ FIELD SURVEYOR: M. JACOBSON \_\_\_ DRAWN: K. ROUNDY REVISION: \_\_\_\_\_ \_\_\_\_ CHECKED:<u>B. LUDLOW</u>

 

LUDLOW ENGINEERING & ASSOCIATES Subdivisions \* Boundary Surveys \* City Lot Surveys \* ALTA Surveys

Claim Surveys \* Control Networks \* Construction Surveys \* Topography


Civil \* Sewer & Water Design \* Residential & Commercial Structure


Subdivision Design \* Site Plans \* Road Design


1451 South Main, Nephi, Utah 84648 (435), 623-0897 FAX (435), 623-2381 1451 South Main, Nephi, Utah 84648 (435) 623-0897 FAX (435) 623-2381


DETAIL SHEET


WALL SITE PLAN SECTION 31, T 9 S, R 2 E, SLB&M. UTAH COUNTY, UTAH FEBRUARY 2022

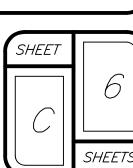


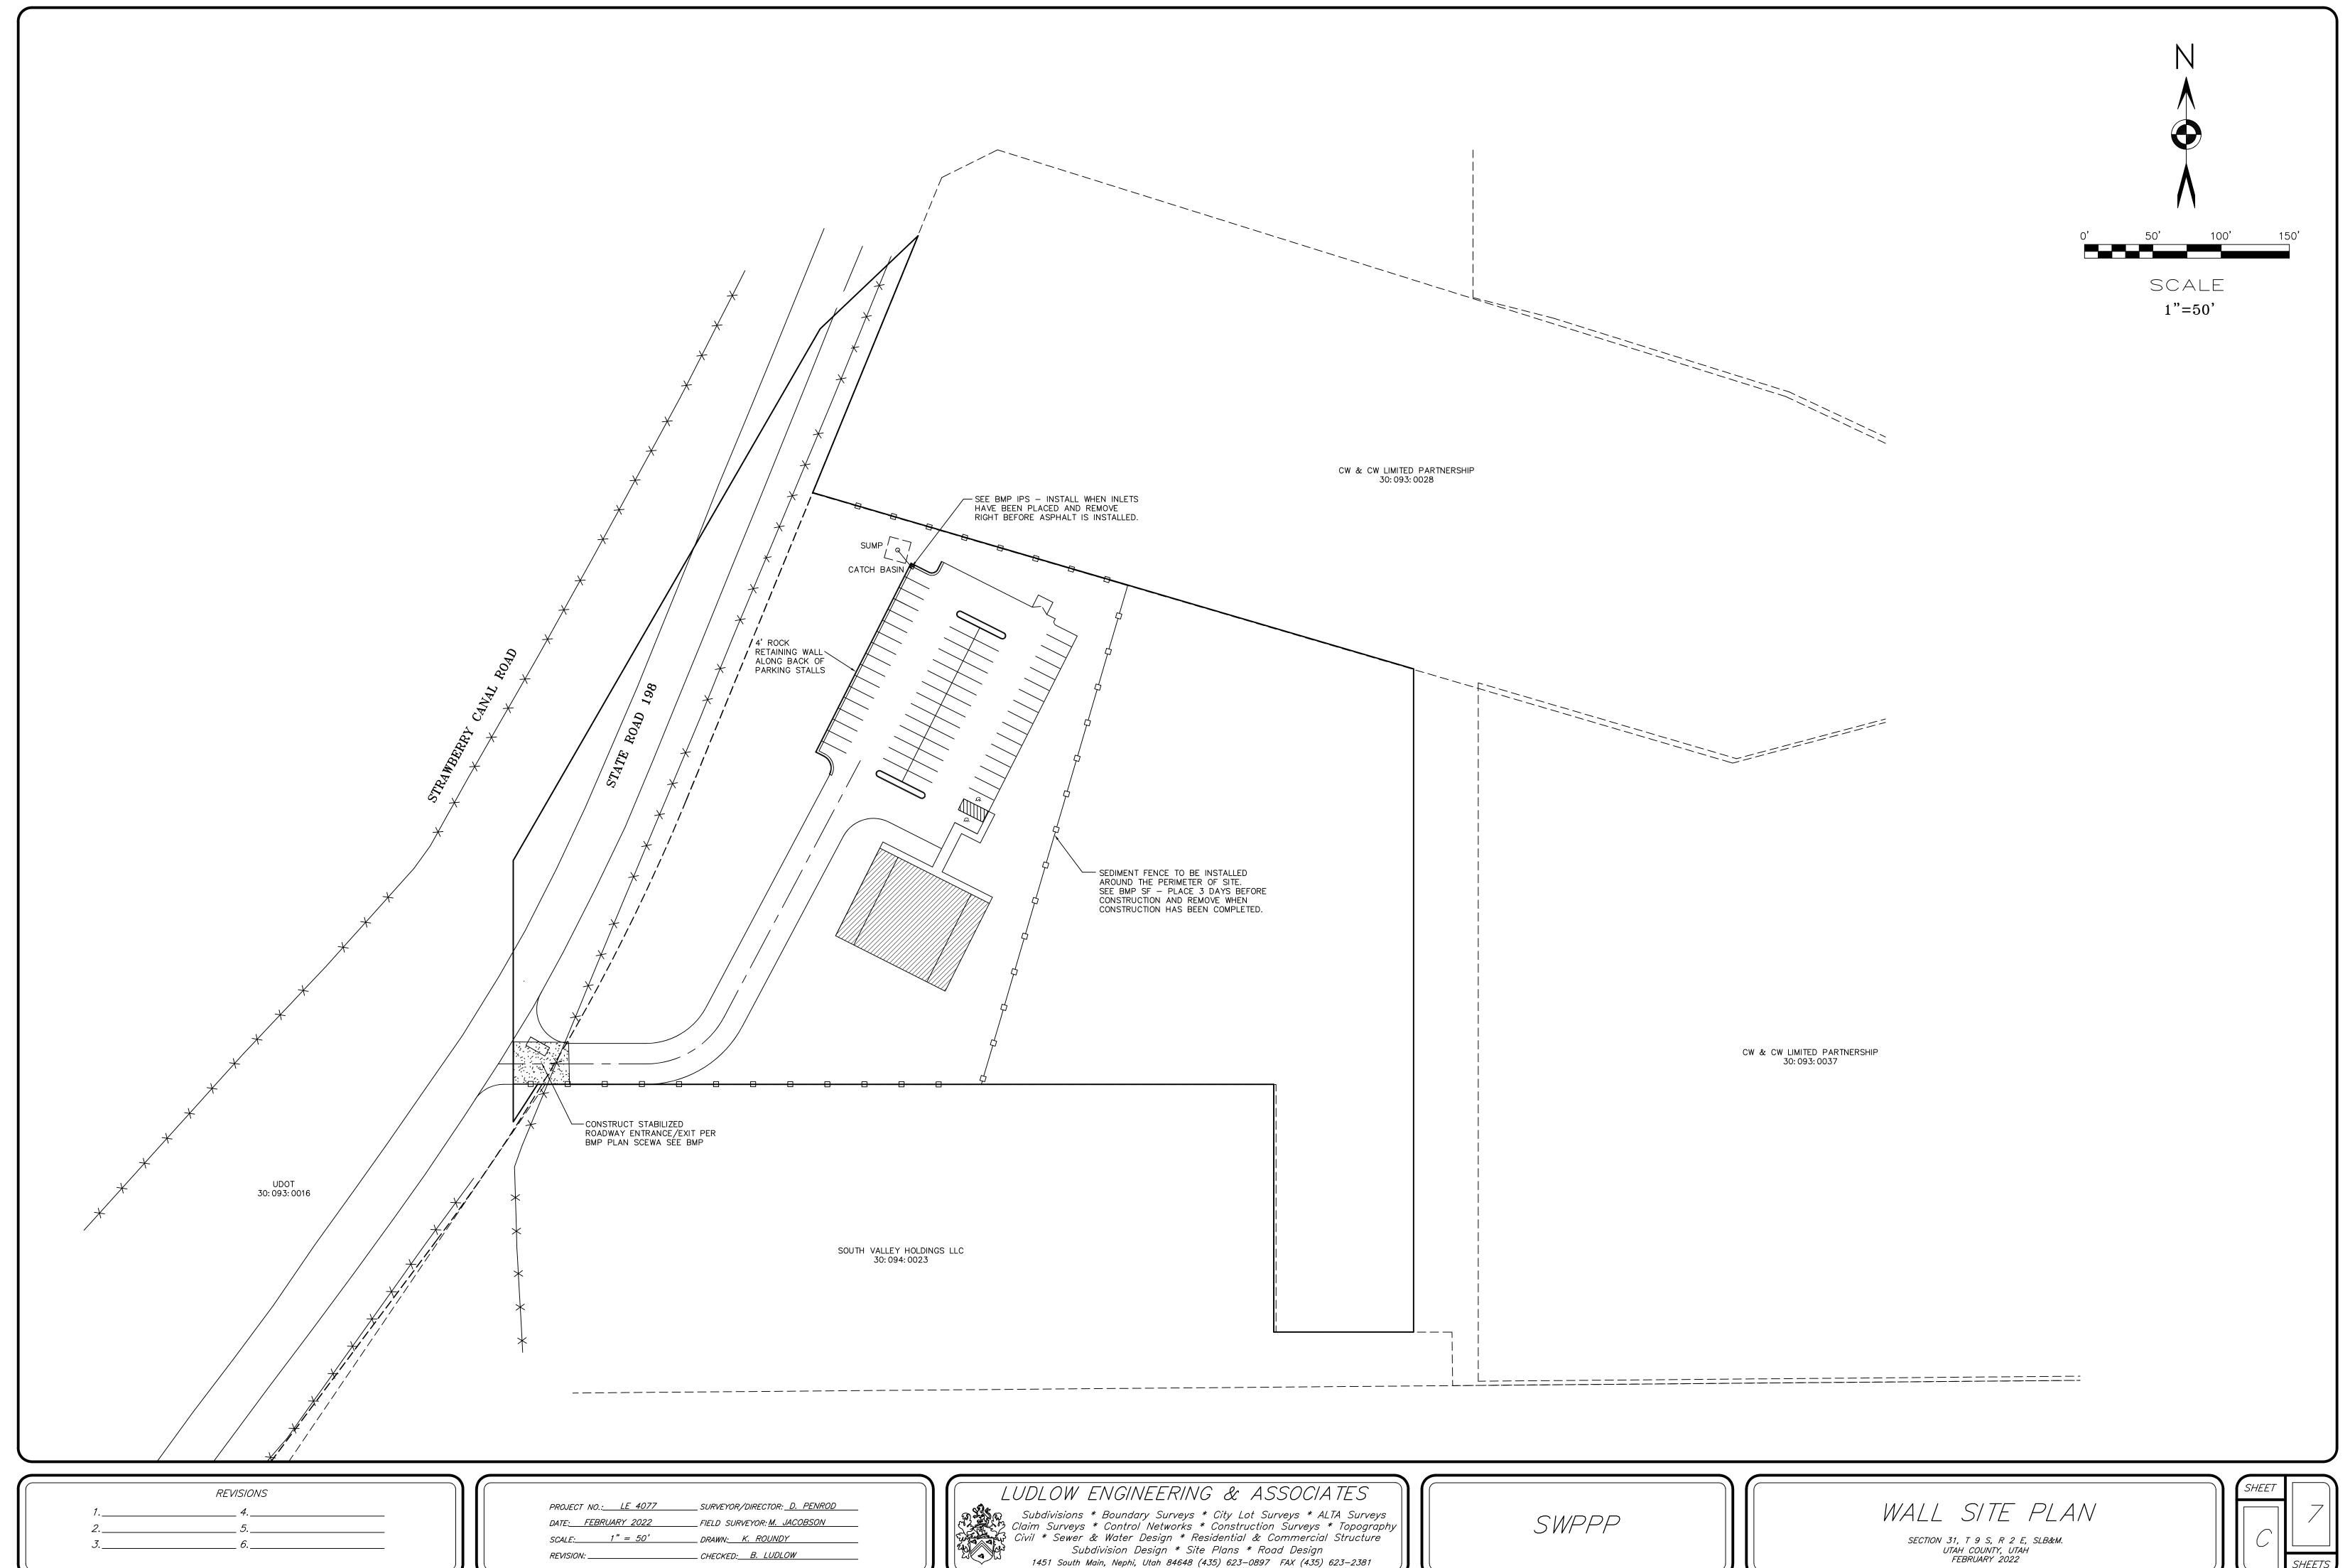


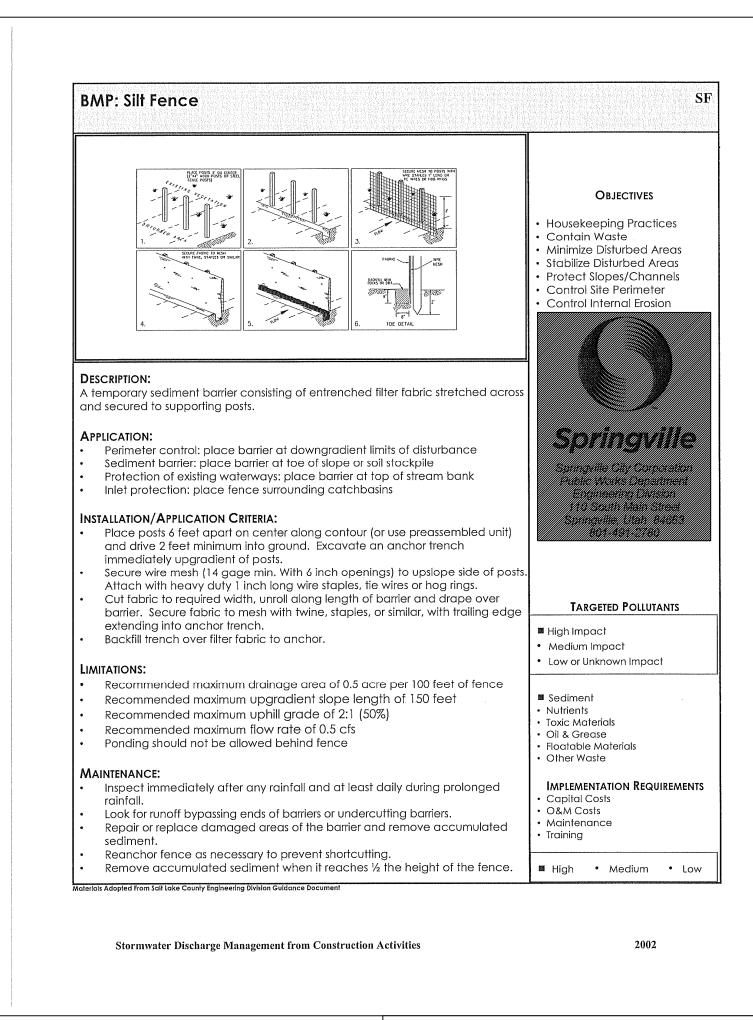


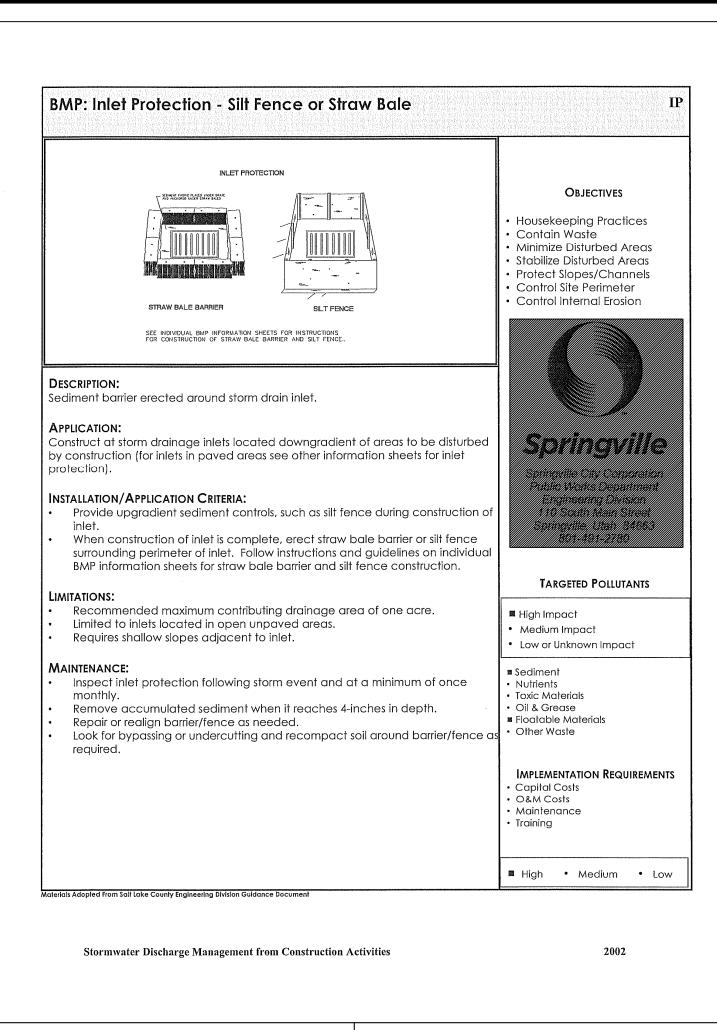


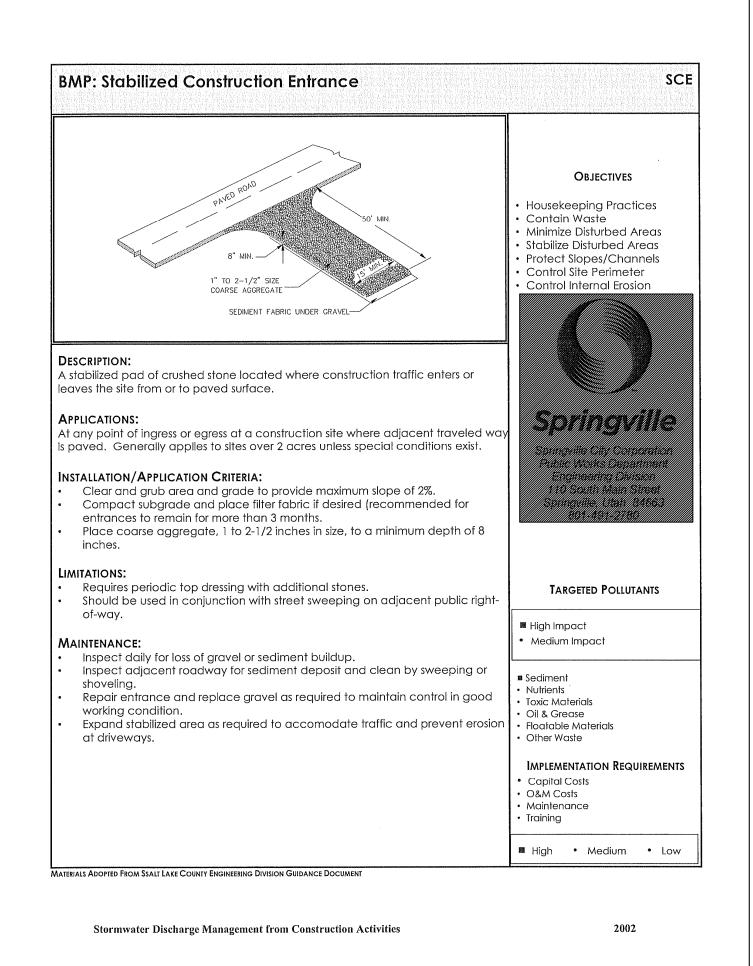

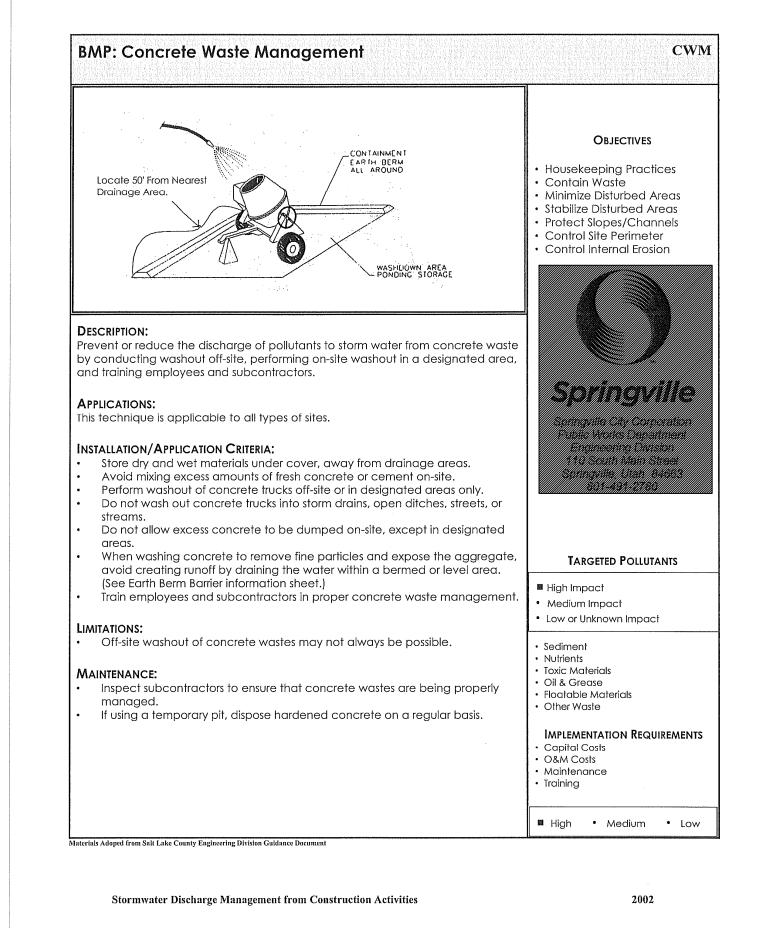

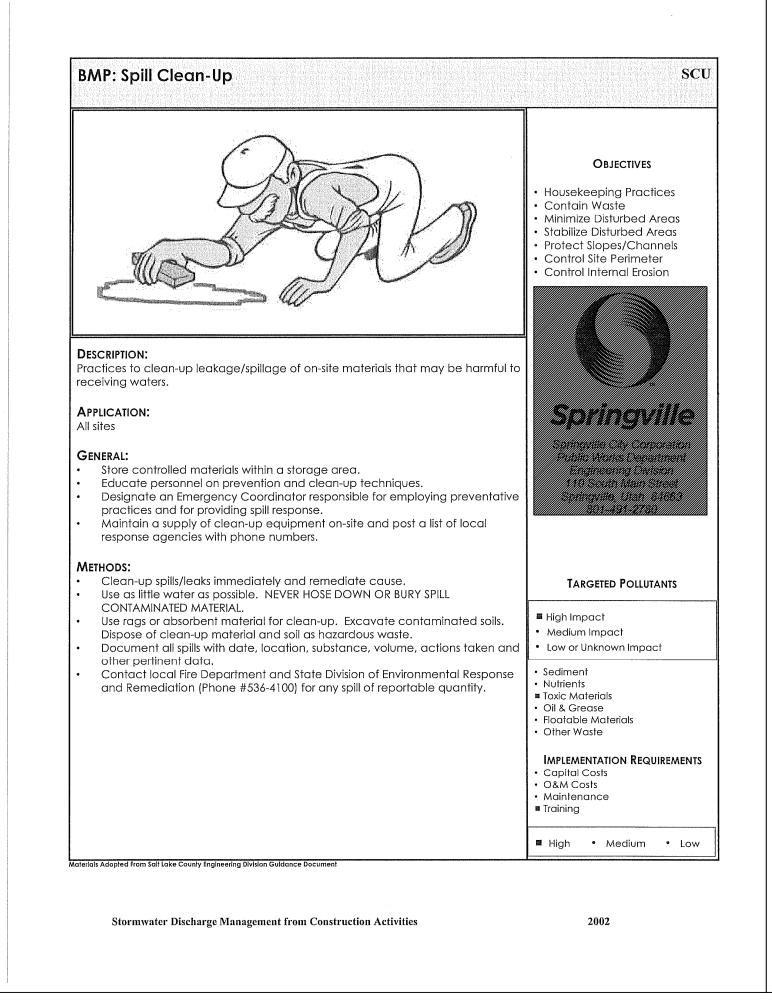

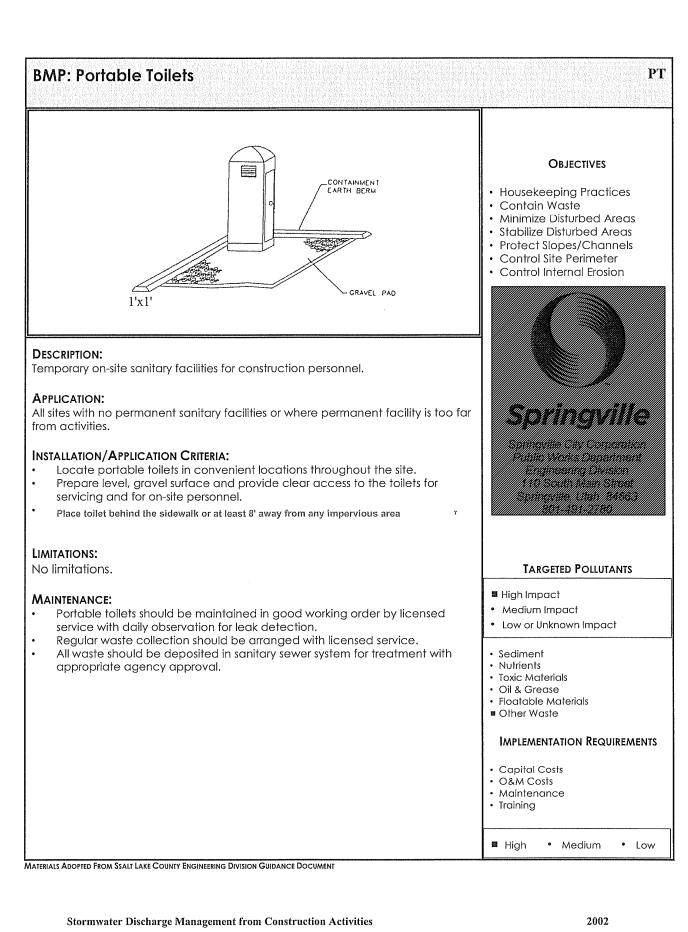

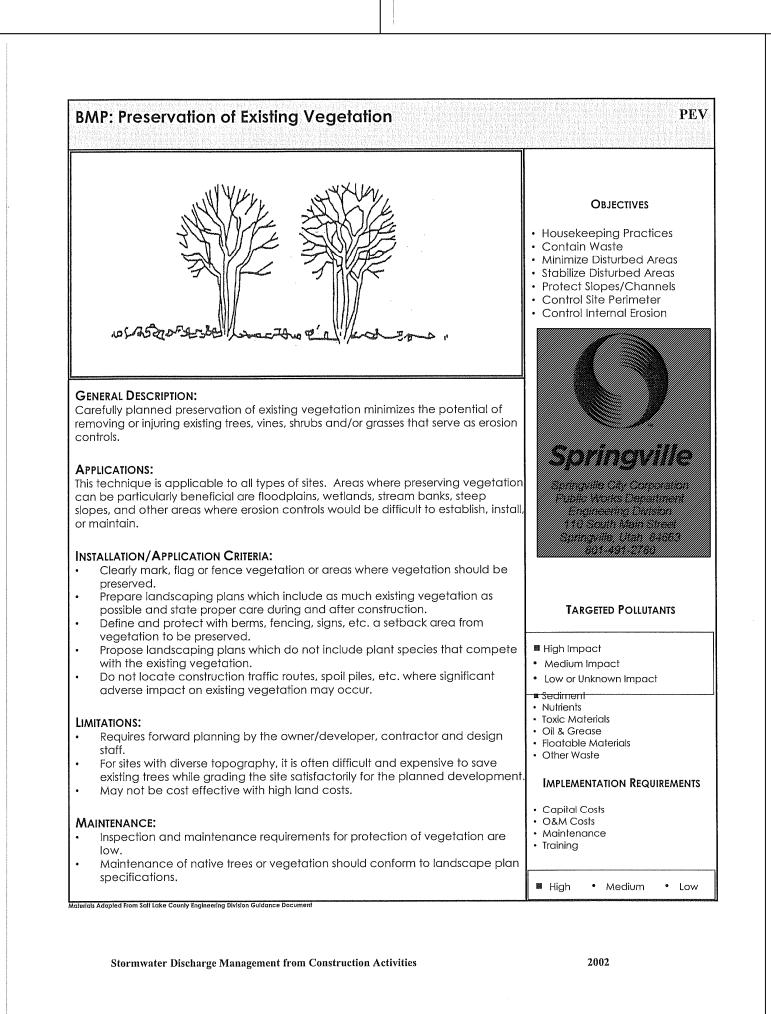

|          | REVISIONS |  |
|----------|-----------|--|
| 1        | 4         |  |
| 2        | <i>5.</i> |  |
| <i>3</i> | <i>6.</i> |  |

PROJECT NO.: LE 4077 SURVEYOR/DIRECTOR: D. PENROD

DATE: FEBRUARY 2022 FIELD SURVEYOR: M. JACOBSON

SCALE: N/A DRAWN: K. ROUNDY

REVISION: CHECKED: B. LUDLOW

LUDLOW ENGINEERING & ASSOCIATES

Subdivisions \* Boundary Surveys \* City Lot Surveys \* ALTA Surveys
Claim Surveys \* Control Networks \* Construction Surveys \* Topography
Civil \* Sewer & Water Design \* Residential & Commercial Structure
Subdivision Design \* Site Plans \* Road Design


1451 South Main, Nephi, Utah 84648 (435) 623–0897 FAX (435) 623–2381

BMP SHEETS


WALL SITE PLAN


SECTION 31, T 9 S, R 2 E, SLB&M.

UTAH COUNTY, UTAH
FEBRUARY 2022

 

SHEE

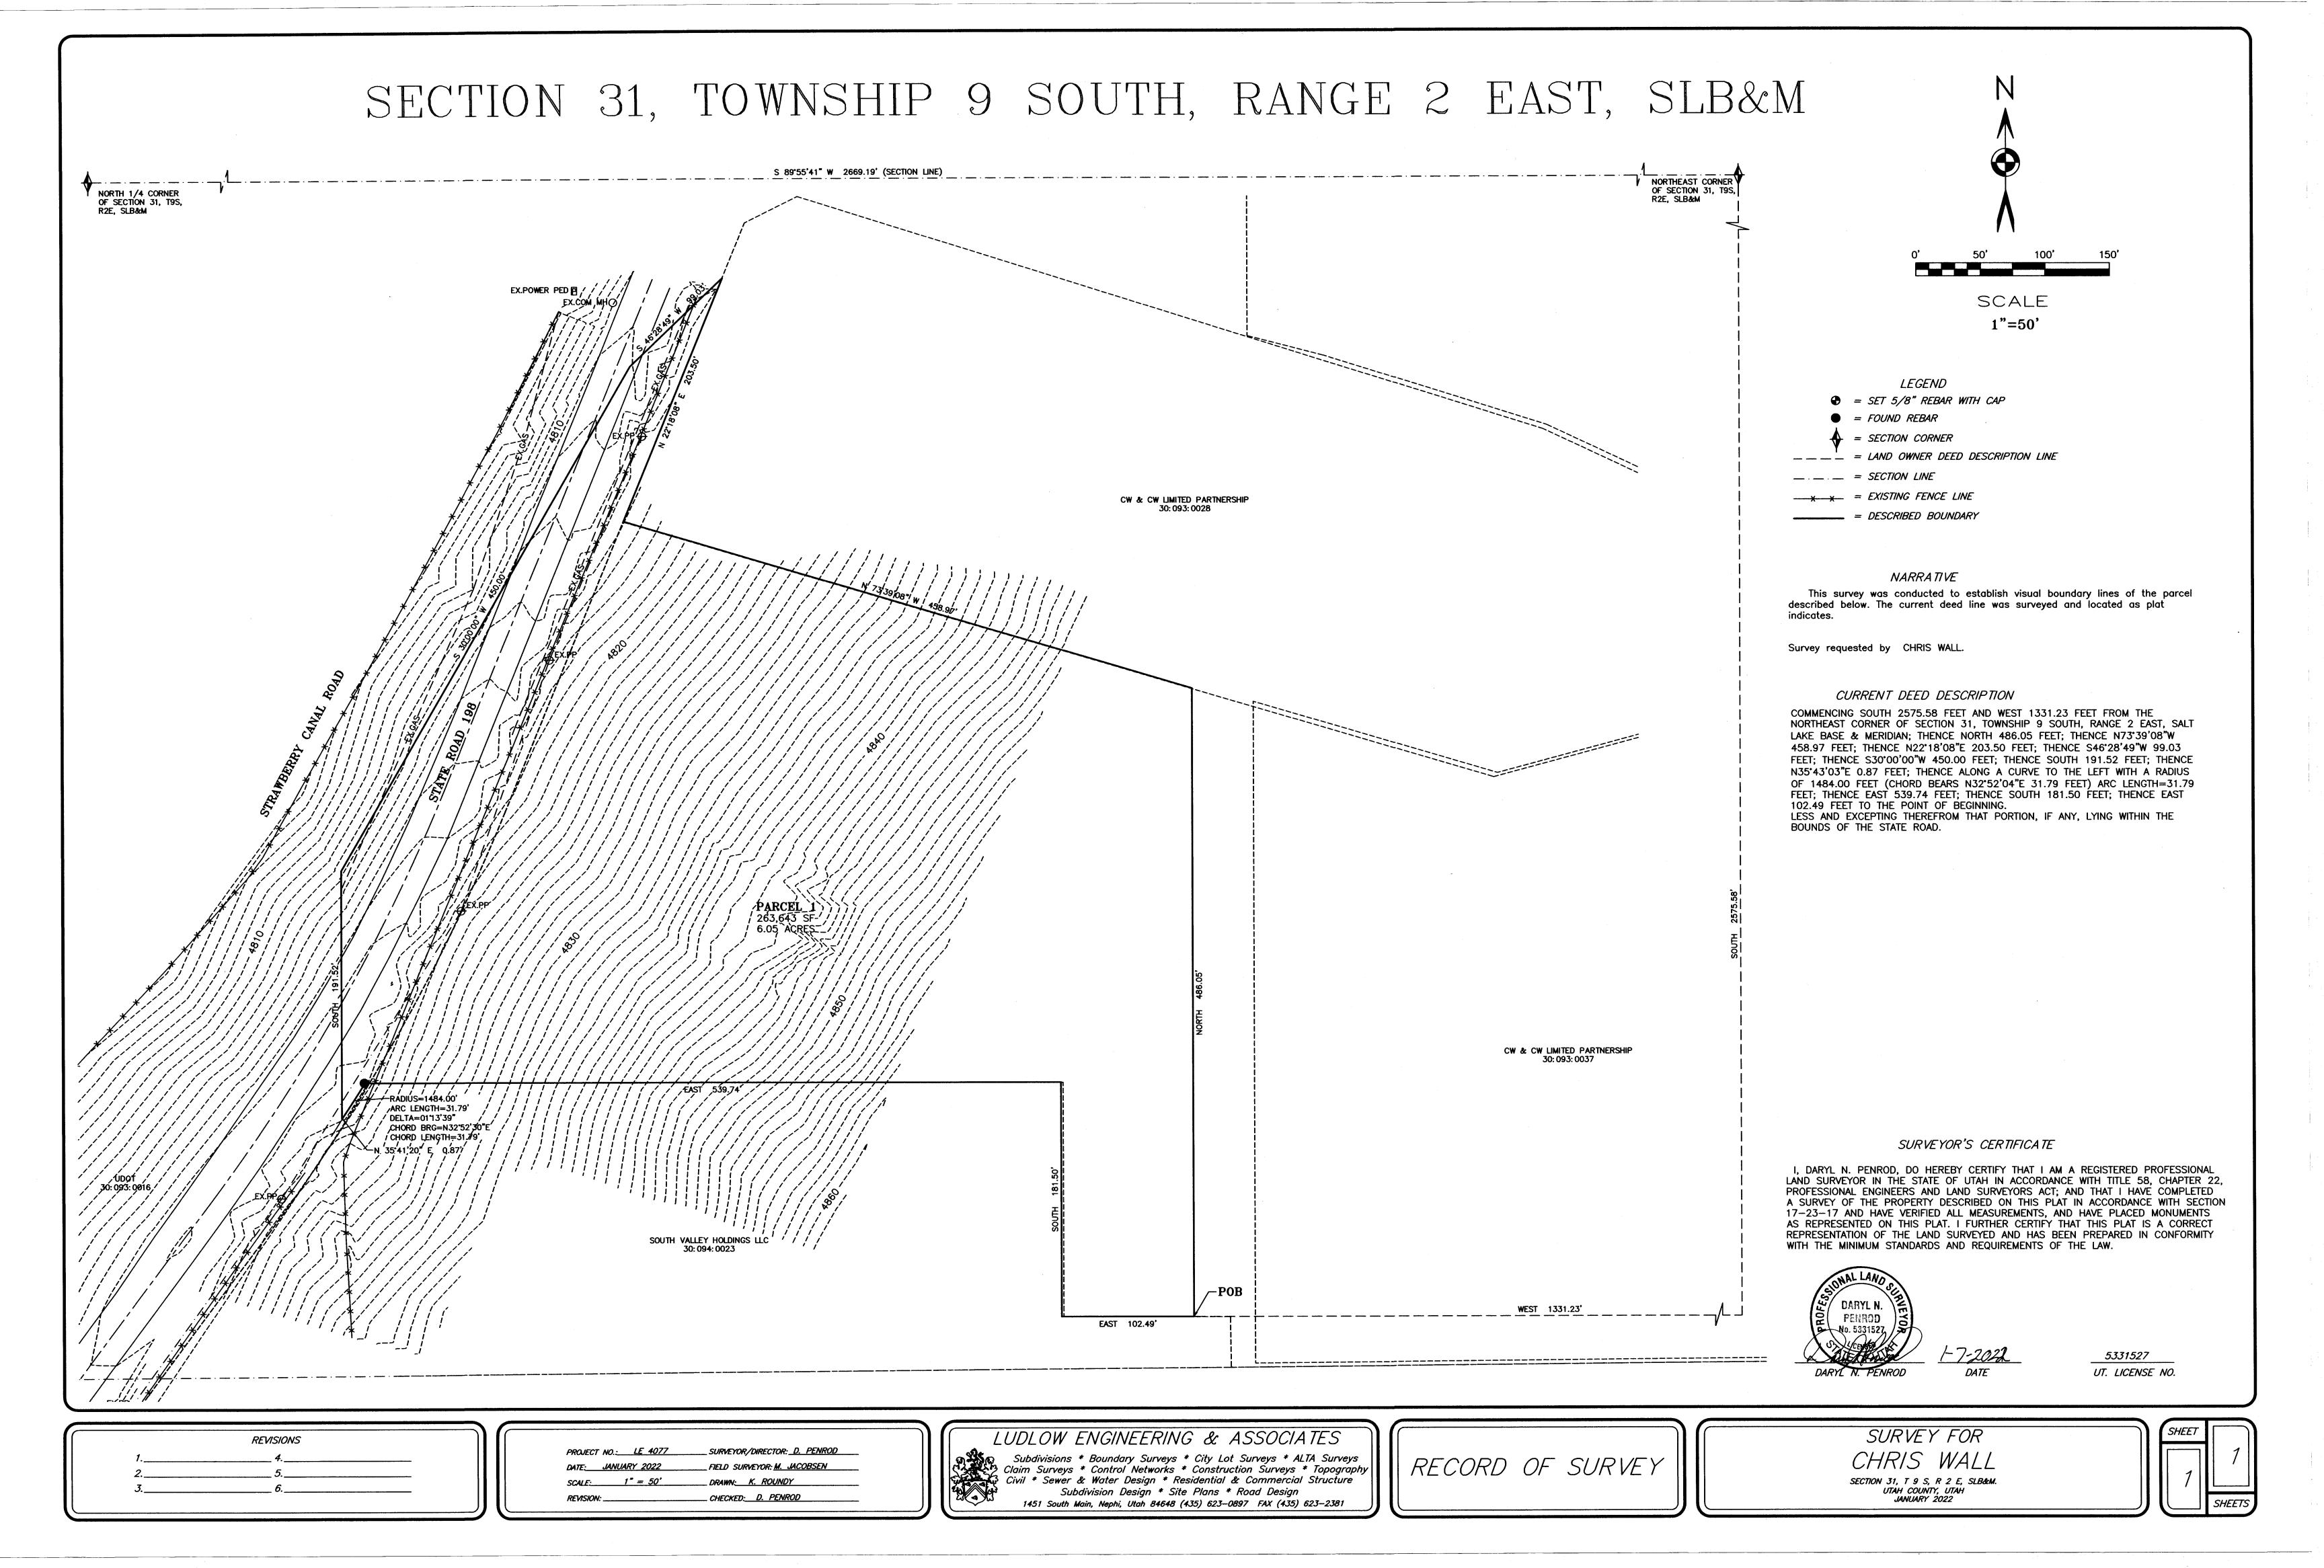

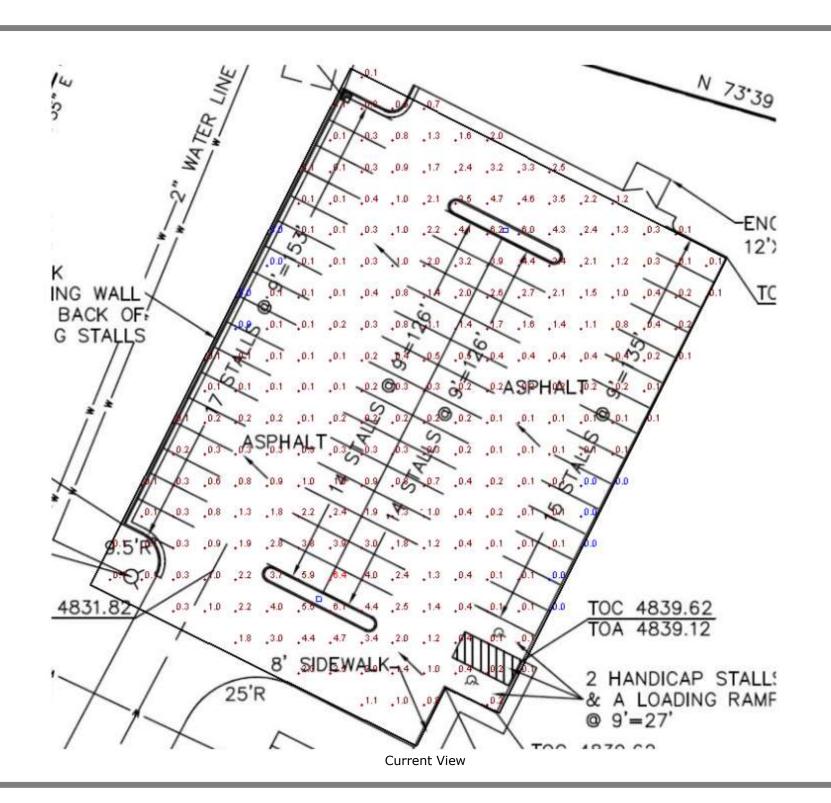



# WALL SITE SANTAQUIN NOTE: Not an engineer drawing For reference on lighting calculations

Designer
Michael Brown
Date
03/02/2022
Scale
Not to Scale
Drawing No.

Summary

1 of 1

