


ANNOTATION FLOOR PLAN SCALE: 3/16" = 1'-0" 02

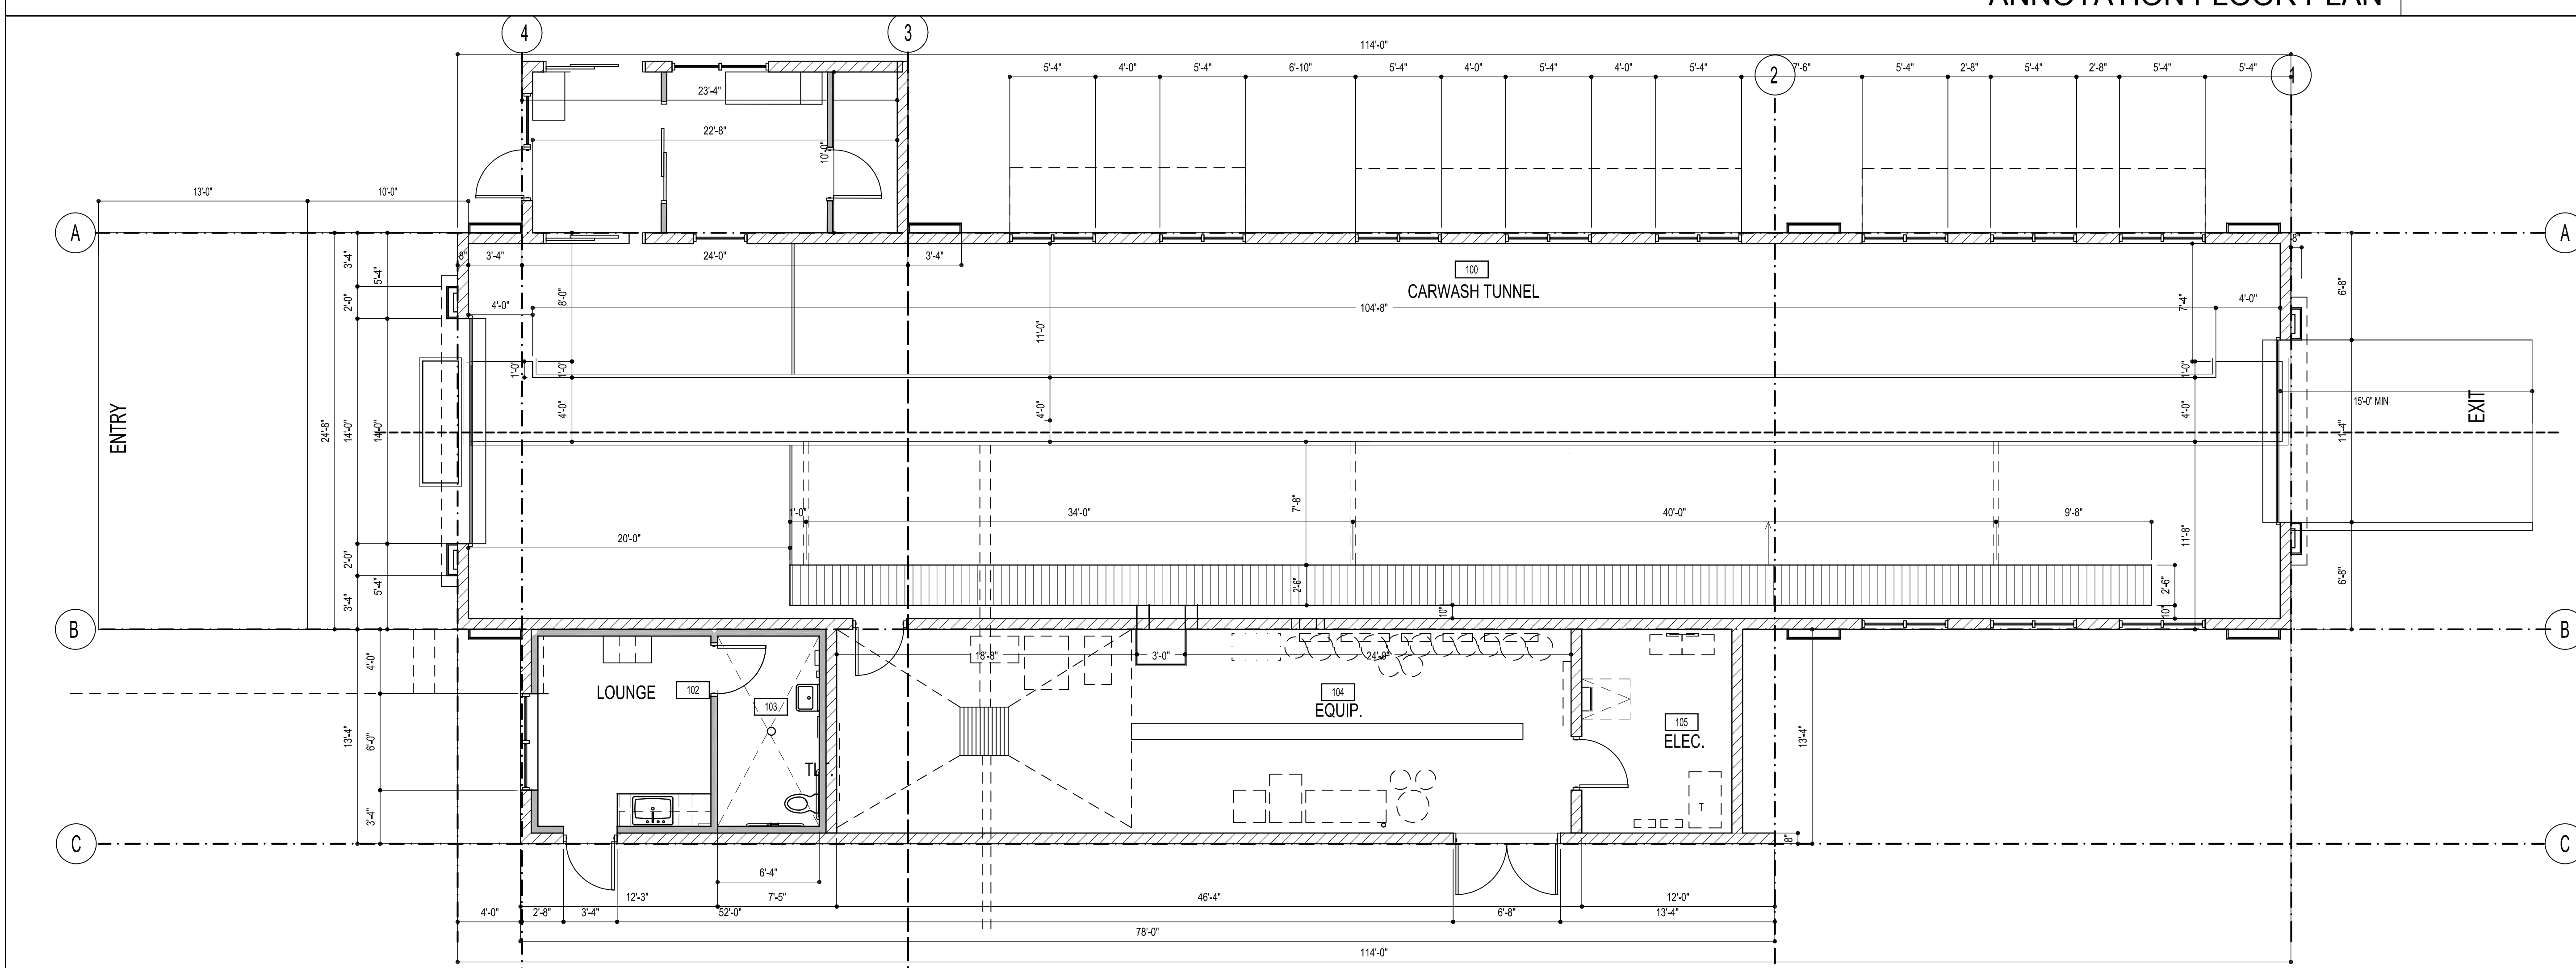

DIMENSION FLOOR PLAN SCALE: 3/16" = 1'-0" 01

PROJECT NOTES

ALL EXTERIOR WALL TO BE FILLED WITH PERLITE INSULATION

Service counters 36 maximum height. Also areas used for check writing must have an area that is no more than 34 inches maximum in height. Work service counters 28-34 inches maximum in height ANSI 904.4.2 & 904.4.3 (Front Reception Counters and Breakroom)

PROJECT TITLE
Quick Quack Car Wash
Santaquin



DATE: March 2024
REVISIONS:

A100