


VICINITY MAP

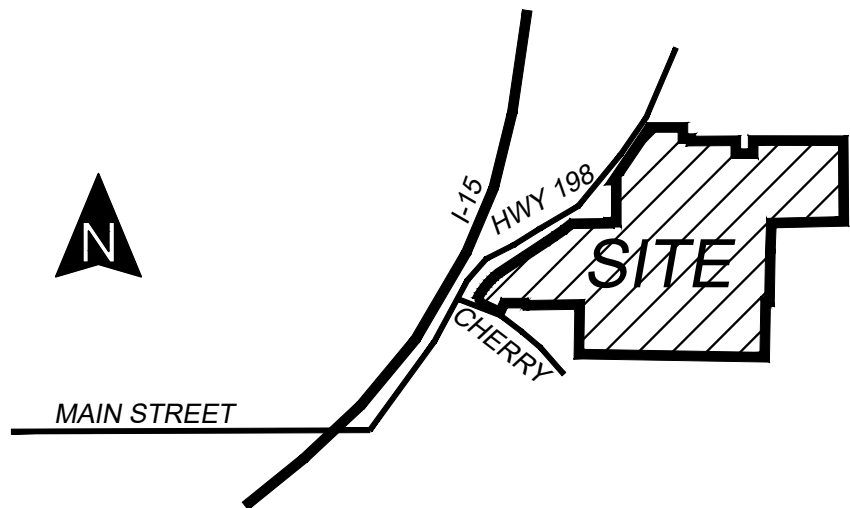


BOUNDARY DESCRIPTION

BEGINNING AT A POINT WHICH IS EAST 1355.49 FEET & NORTH 20.34 FEET FROM THE SOUTHWEST CORNER OF SECTION 31, T9S, R2E, SLB&M;

S 89°08'25" W 9.85 FT; N 23°37'50" W 48.38 FT; N 00°18'58" W 285.16 FT; N 00°44'28" E 176.28 FT; N 00°51'53" W 289.12 FT; N 56°40'0" E 430.20 FT; N 55°31'46" E 335.01 FT; N 51°33'02" E 153.10 FT; N 89°08'25" E 605.18 FT; N 02°09'27" W 15.10 FT; N 89°08'25" E 118.44 FT; NORTH 679.39 FT; WEST 37.79 FT; N 34°13'11" E 1028.84 FT; EAST 535.81 FT; SOUTH 181.50 FT; EAST 129.01 FT; S 00°40'05" E 39.18 FT; N 89°31'08" E 724.44 FT; SOUTH 209.38 FT; EAST 280.50 FT; NORTH 211.73 FT; N 89°31'08" E 330.01 FT; S 00°41'06" E 2.53 FT; N 89°08'16" E 1344.96 FT; S 00°45'44" E 1303.88 FT; S 89°14'18" W 1346.74 FT; SOUTH 487.61 FT; N 78°14'30" W 69.74 FT; S 00°59'42" W 826.98 FT; S 89°08'42" W 62.12 FT; S 00°57'58" W 895.70 FT; N 89°01'35" W 3000.00 FT; N 00°58'24" E 800.01 FT; S 89°08'25" W 856.23 TO THE POINT OF BEGINNING.

CONTAINS: 298.64 AC

CW AND CW LIMITED PARTNERSHIP

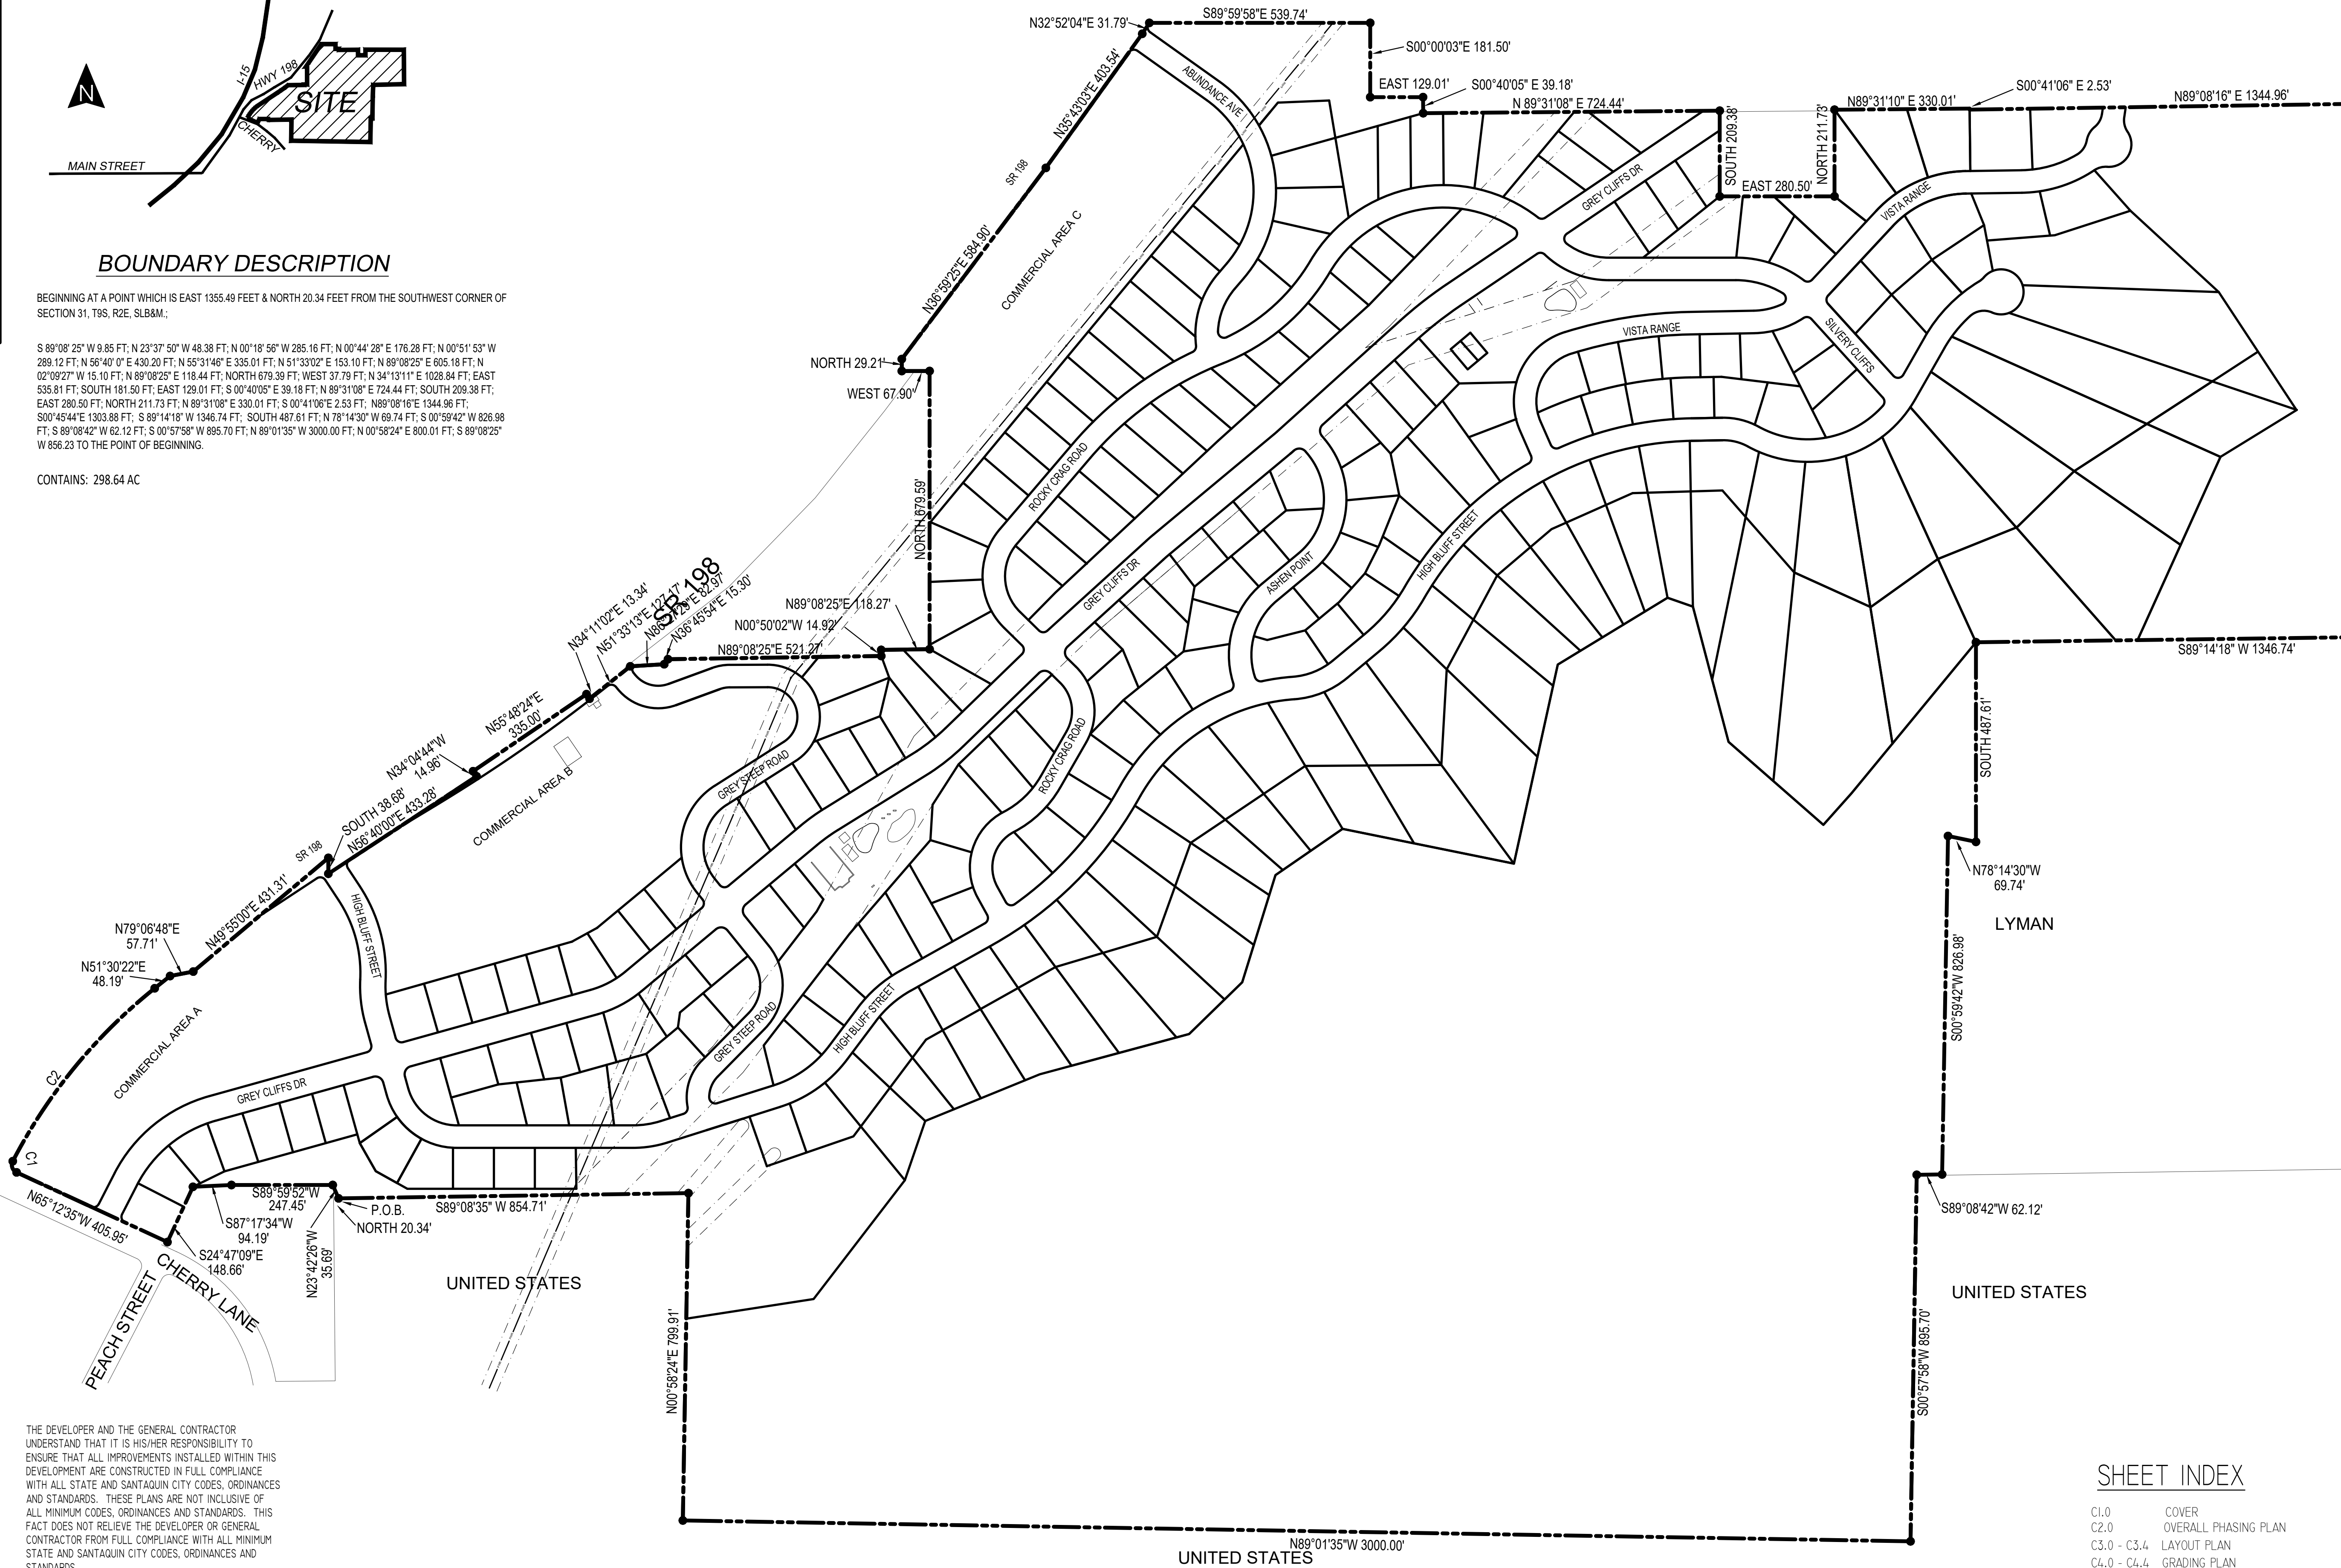

THE DEVELOPER AND THE GENERAL CONTRACTOR UNDERSTAND THAT IT IS HIS/HER RESPONSIBILITY TO ENSURE THAT ALL IMPROVEMENTS INSTALLED WITHIN THIS DEVELOPMENT ARE CONSTRUCTED IN FULL COMPLIANCE WITH ALL STATE AND SANTAQUIN CITY CODES, ORDINANCES AND STANDARDS. THESE PLANS ARE NOT INCLUSIVE OF ALL MINIMUM CODES, ORDINANCES AND STANDARDS. THIS FACT DOES NOT RELIEVE THE DEVELOPER OR GENERAL CONTRACTOR FROM FULL COMPLIANCE WITH ALL MINIMUM STATE AND SANTAQUIN CITY CODES, ORDINANCES AND STANDARDS.

SHEET INDEX

C1.0	COVER
C2.0	OVERALL PHASING PLAN
C3.0 - C3.4	LAYOUT PLAN
C4.0 - C4.4	GRADING PLAN

DEVELOPMENT




700 N SR198
SANTAQUIN, UTAH COUNTY, UT

DEVELOPER

**GREY
CLIFFS
LLC.**

935 W. CENTER
LINDON, UT 84042
801.785.8458

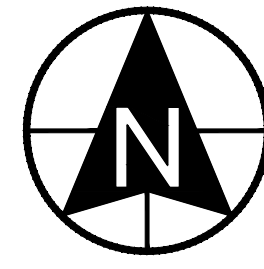

0 100 200 400 600
SCALE: 1"= 200'



11038 N Highland Blvd Suite 400
Highland Ut, 84003
office: (801) 492-1277
cell: (801) 616-1677

REVISIONS			SEAL
NO.	DATE	DESCRIPTION	
1			
2			
3			
4			
5			
6			
7			

ACTION	DATE
CONCEPT PLAN	07/22/2021

PROJECT




DESCRIPTION

**CONCEPT
PLAN**

SHEET NAME	SHEET NUMBER
COVER	C1.0

Prepared by: R. B. Berg
Checked by: R. B. Berg
Date: 07/22/2021

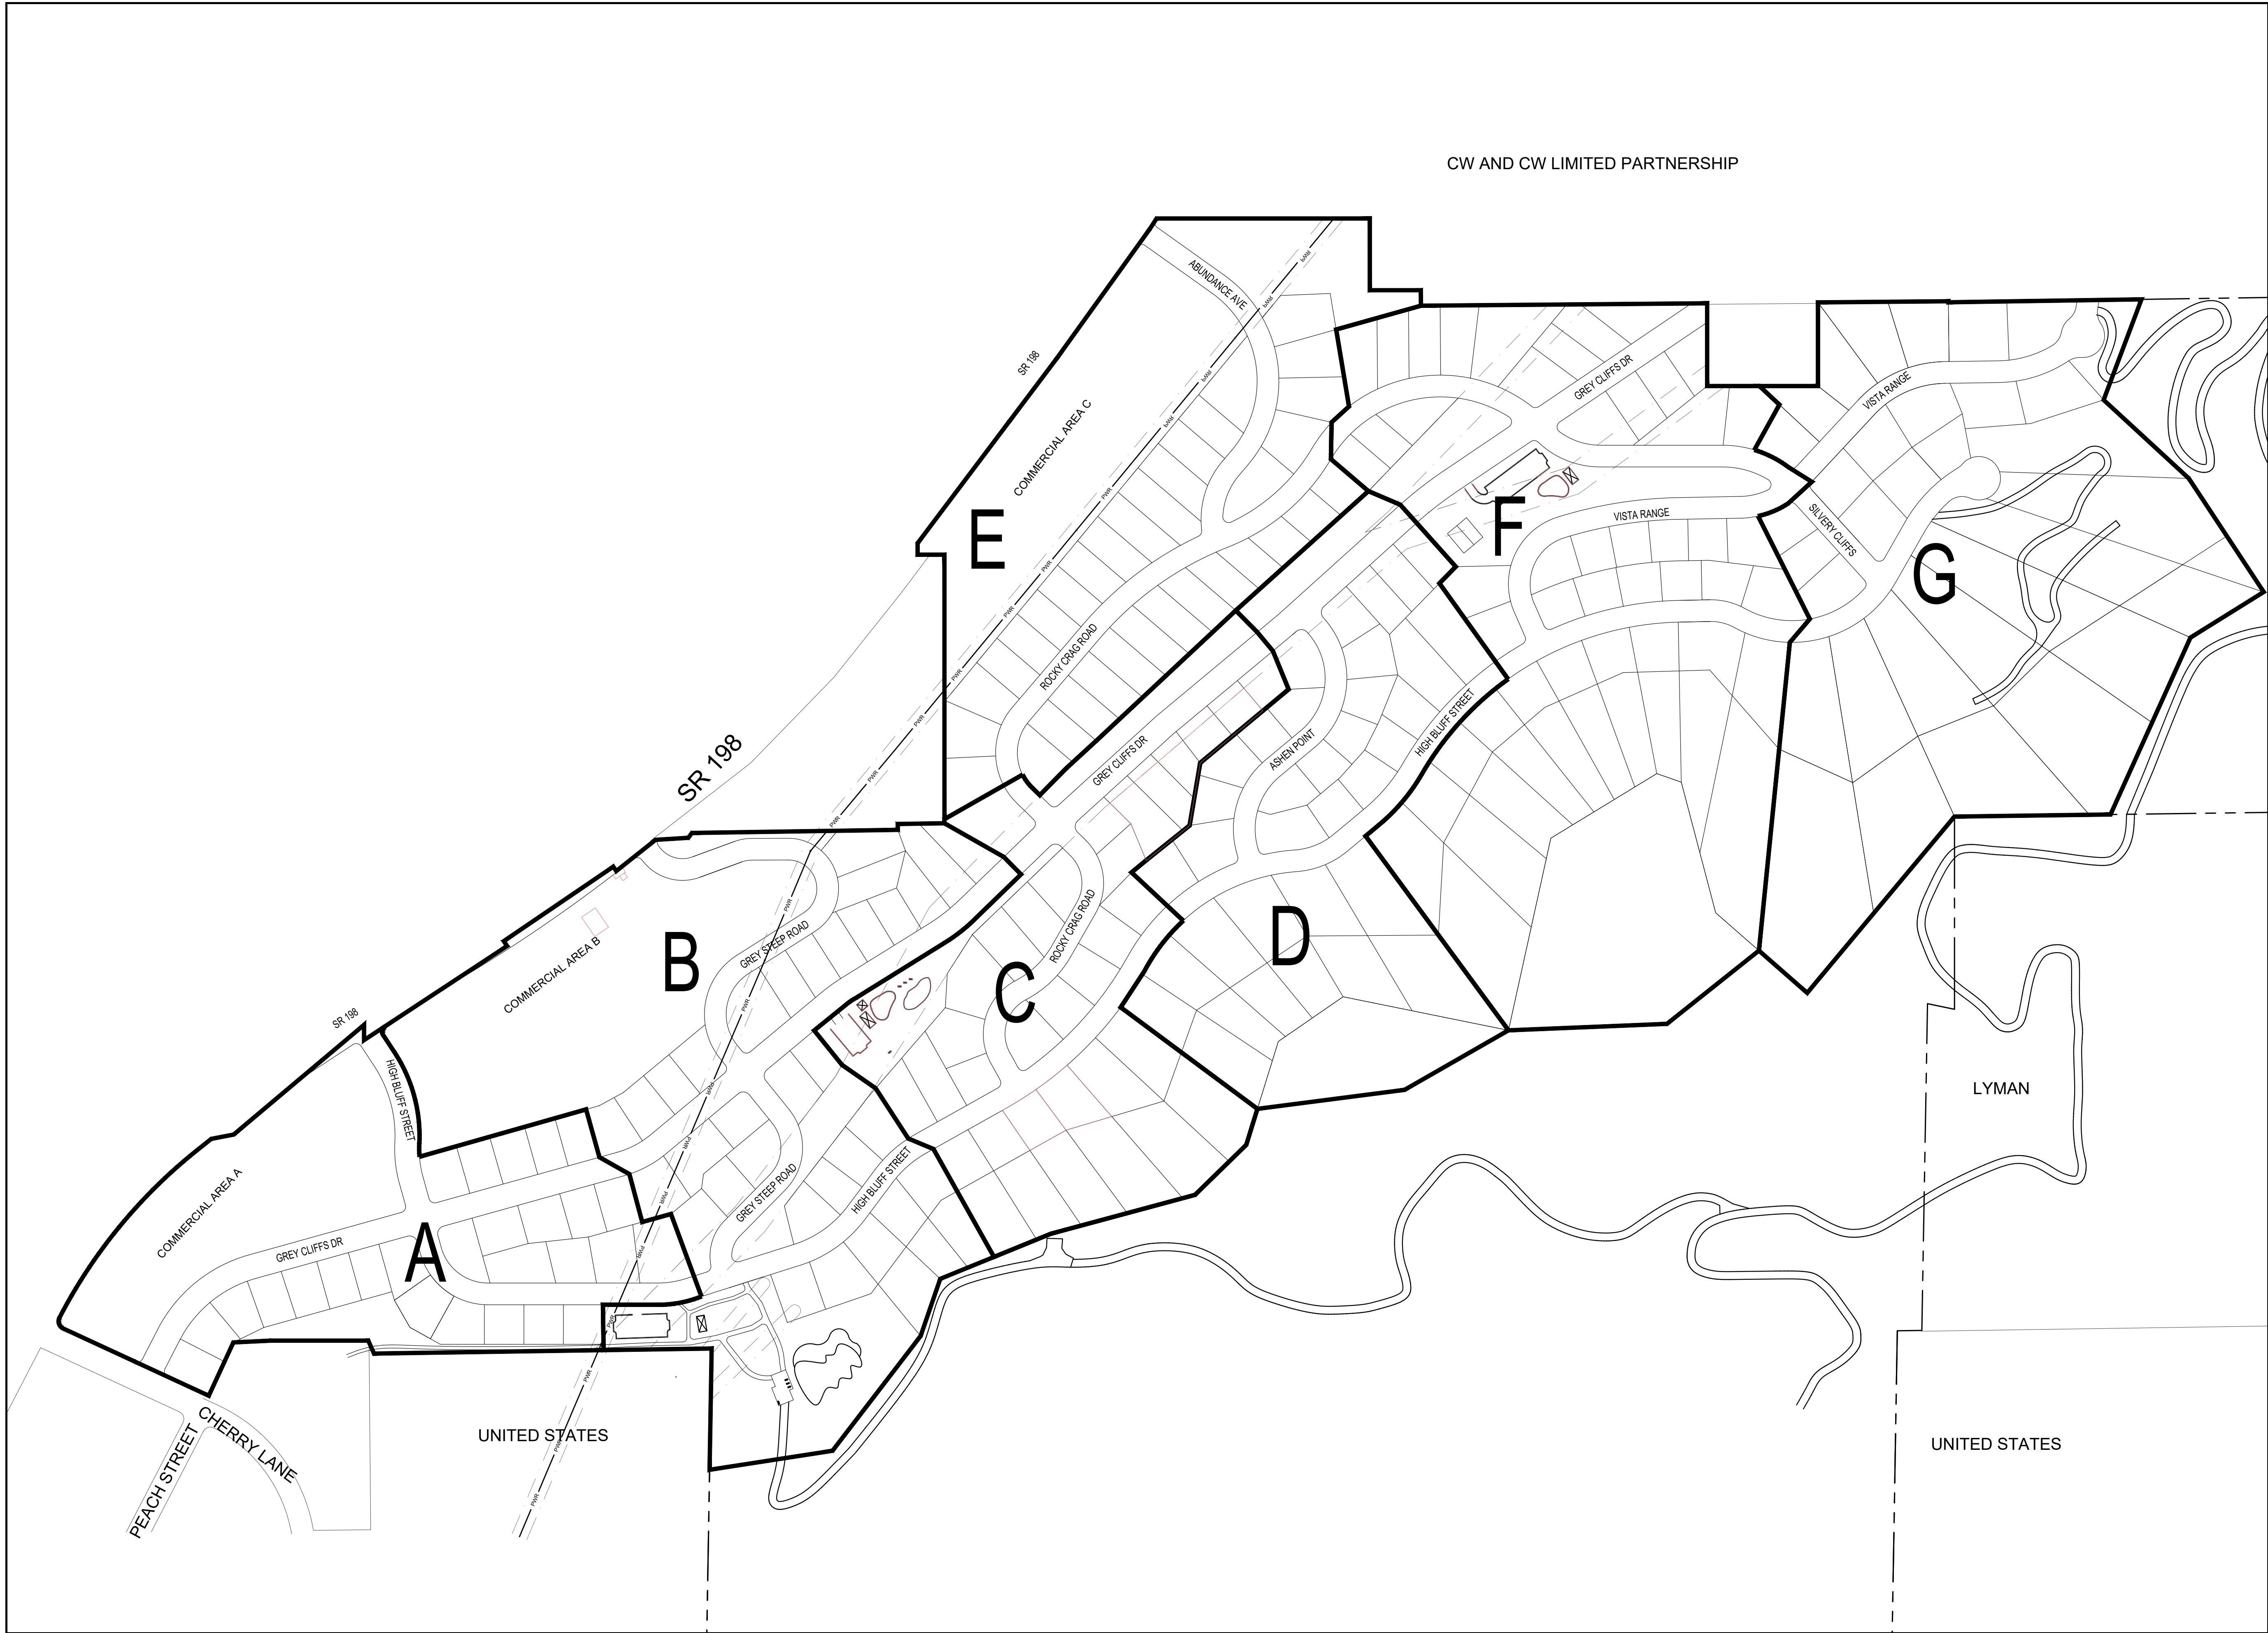

DEVELOPMENT




700 N SR198
SANTAQUIN, UTAH COUNTY, UT

DEVELOPER

GREY CLIFFS LLC.


935 W. CENTER
LONDON, UT 84042
801.785.8458

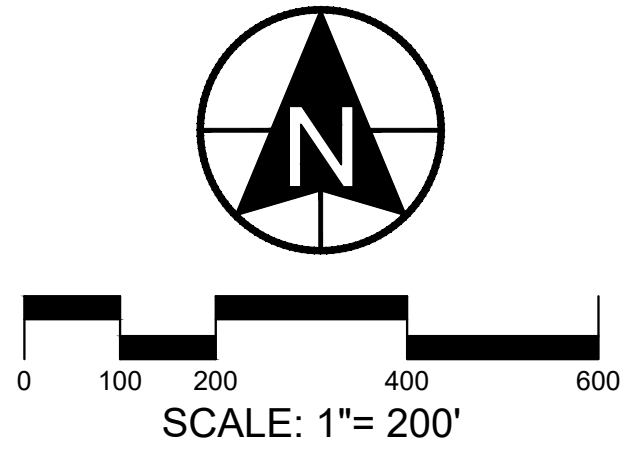

SCALE: 1"= 200'



CIVIL ENGINEERING
11038 N Highland Blvd Suite 400
Highland Ut, 84003
office (801) 492-1277
cell (801) 616-1677

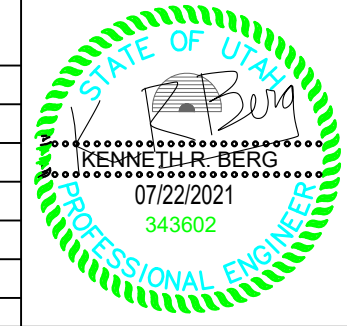REVISIONS			SEAL
NO.	DATE	DESCRIPTION	
1			
2			
3			
4			
5			
6			
ACTION			DATE
CONCEPT PLAN			07/22/2021

PROJECT





DESCRIPTION

CONCEPT PLAN

SHEET NAME	SHEET NUMBER
PHASING PLAN	C2.0

www.bergcivil.com
K. Berg, Licensed Professional Engineer

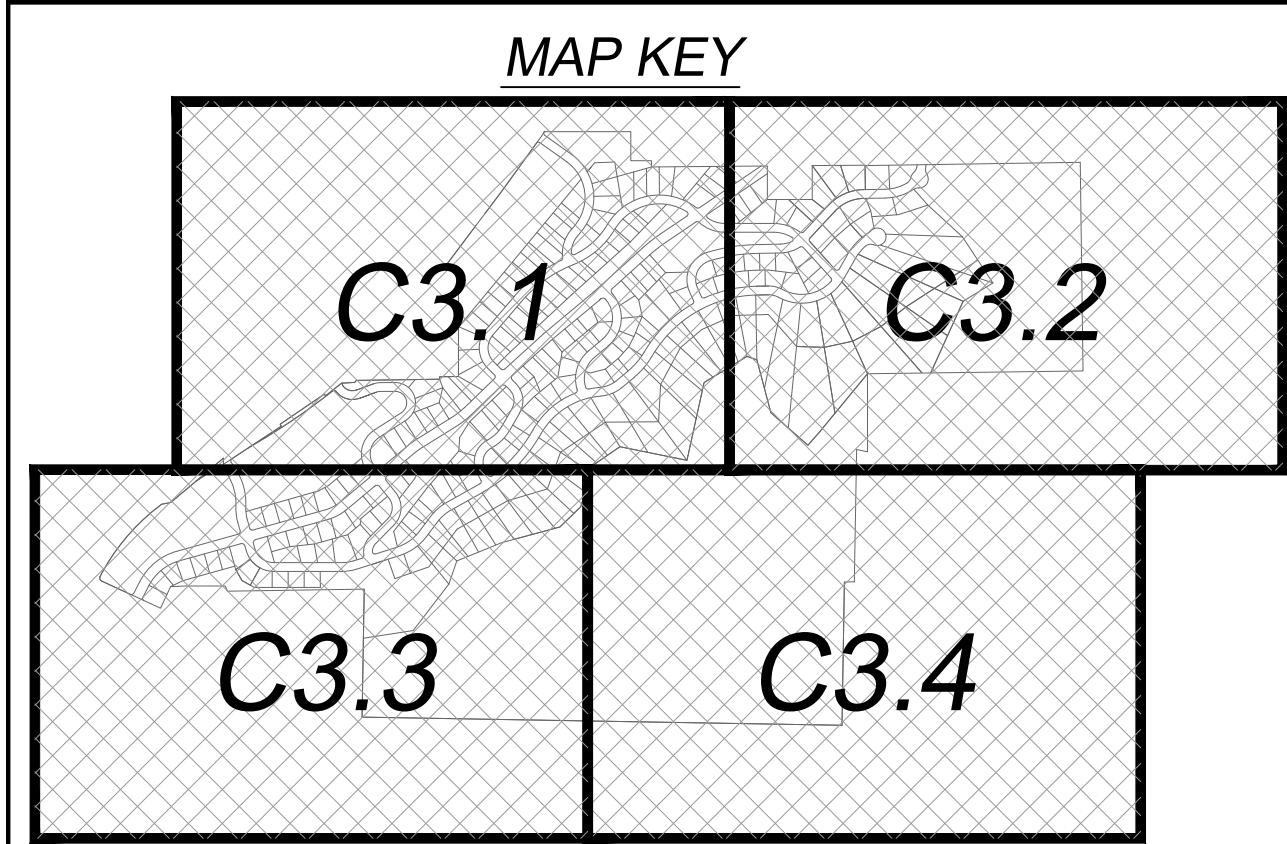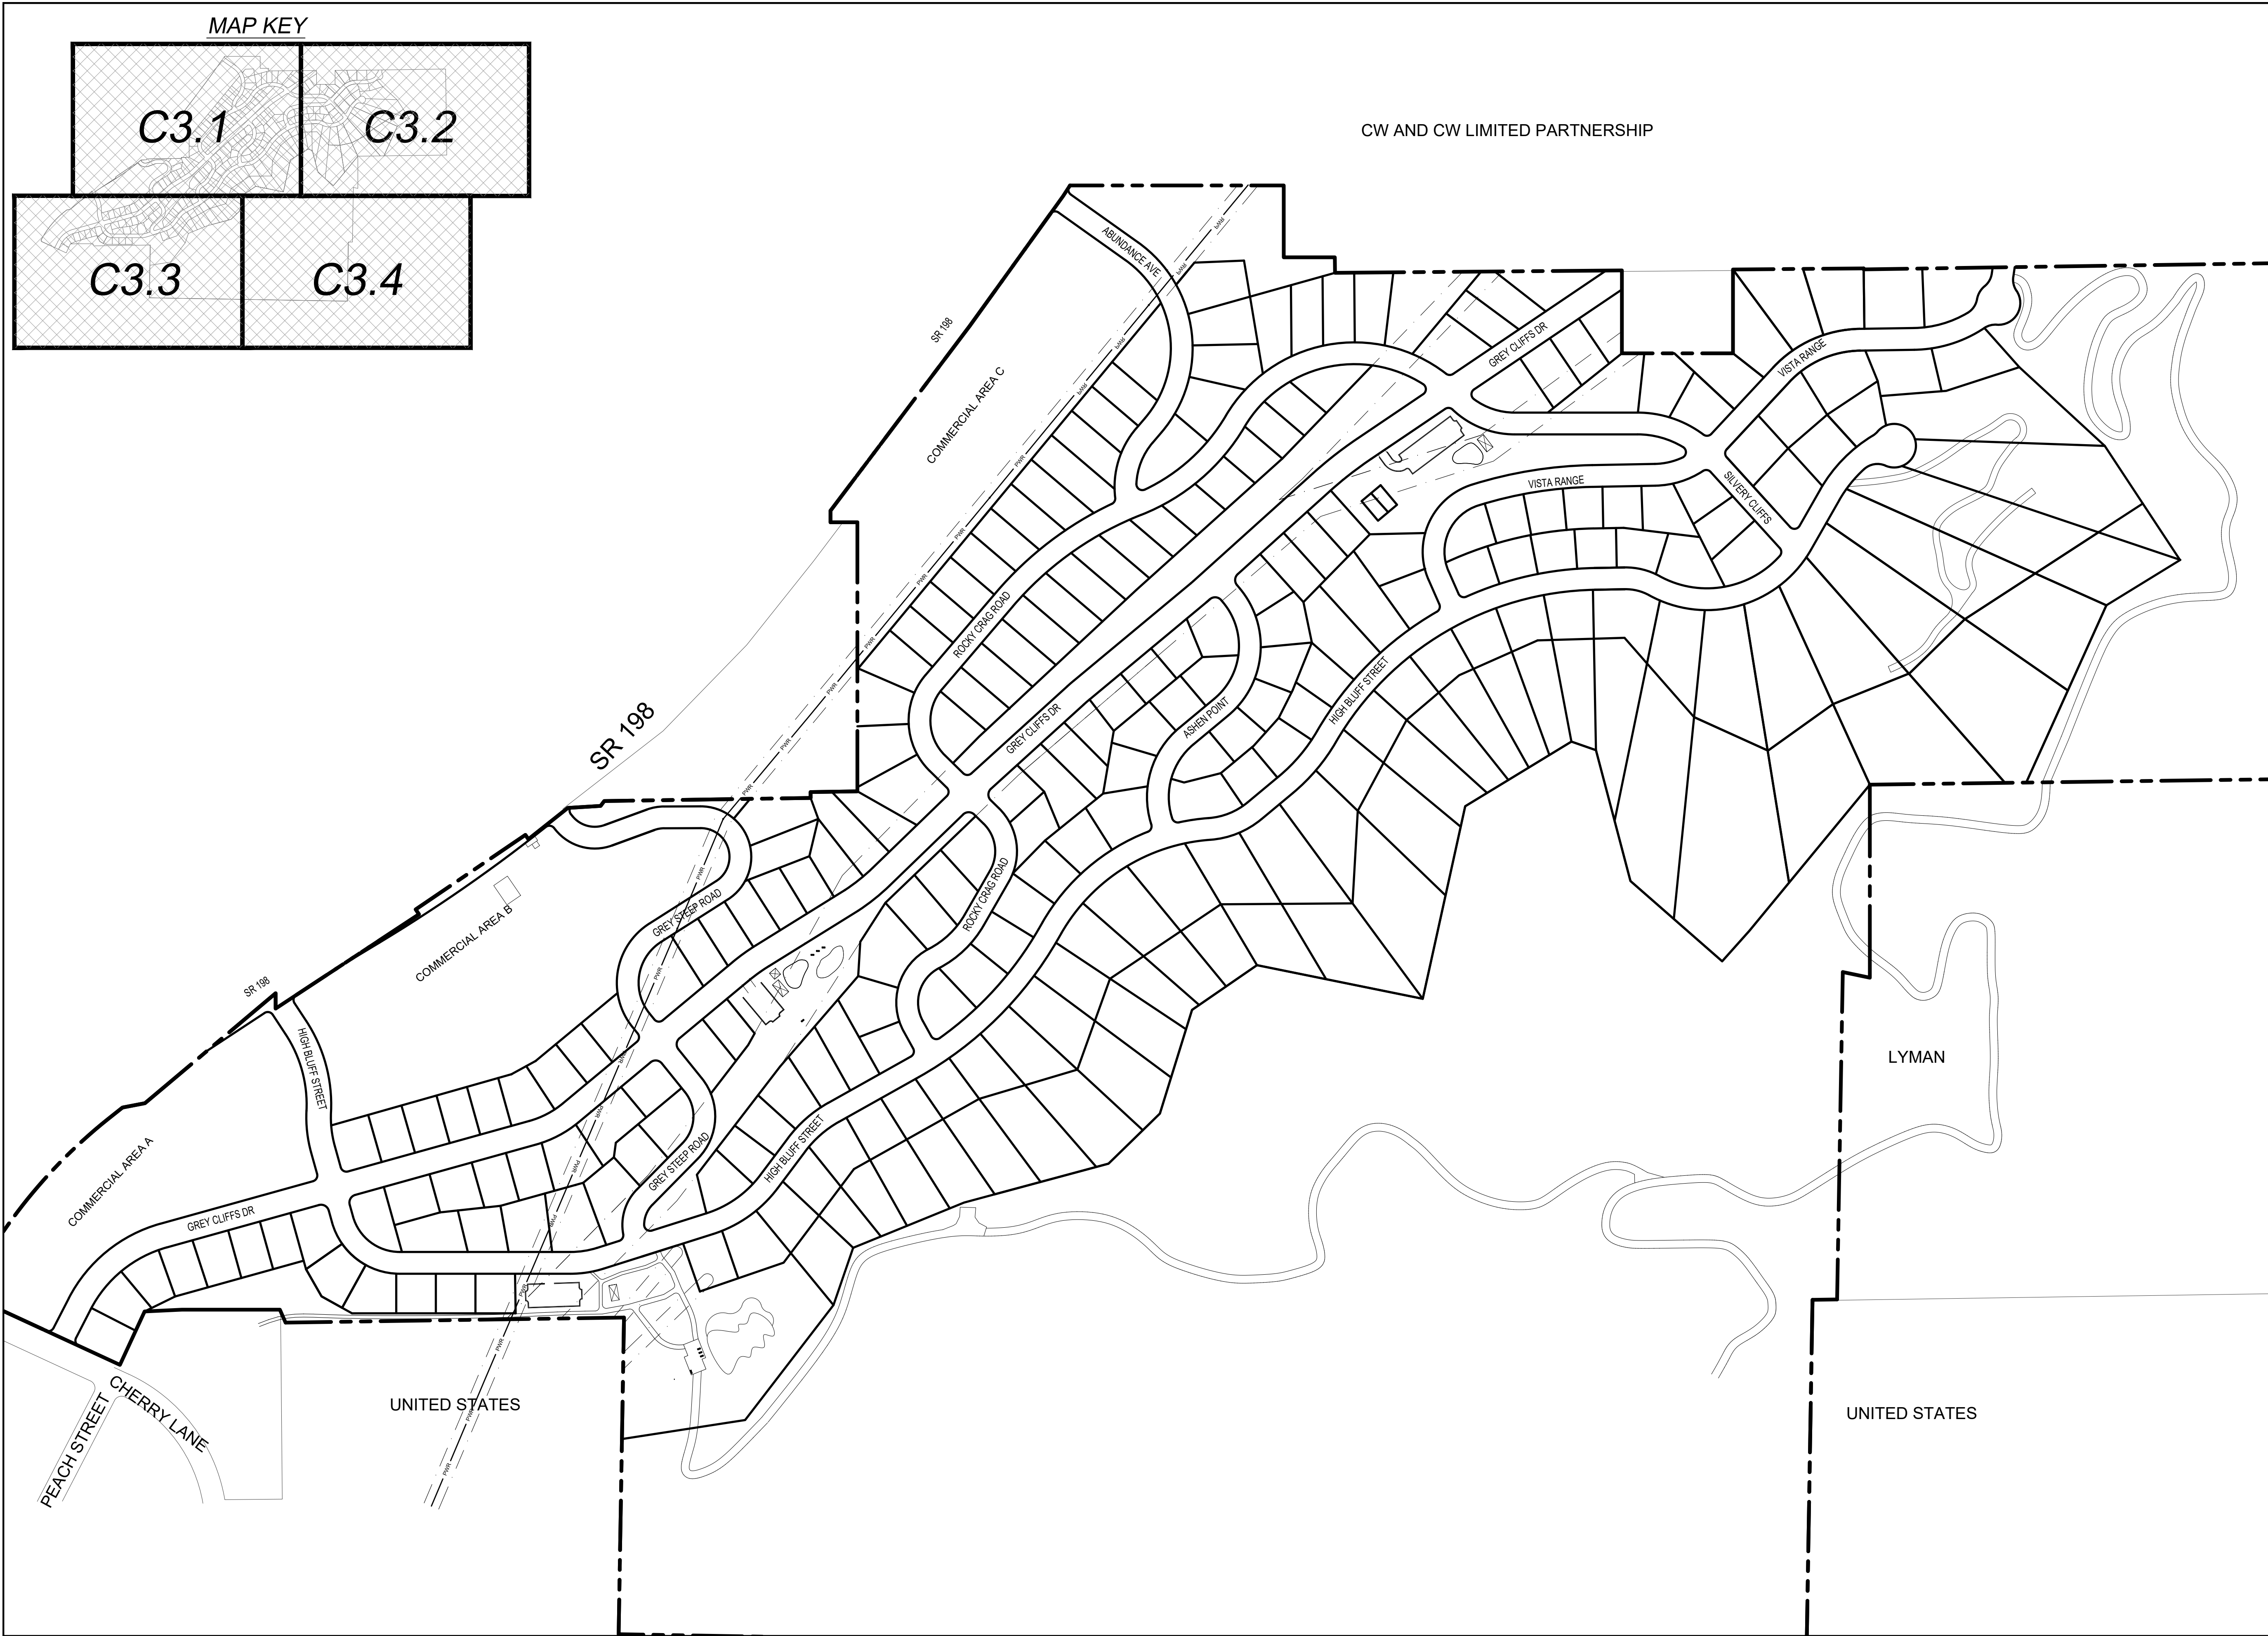

CW AND CW LIMITED PARTNERSHIP

DEVELOPMENT




700 N SR198
SANTAQUIN, UTAH COUNTY, UT

DEVELOPER

GREY CLIFFS LLC.

935 W. CENTER
LINDON, UT 84042
801.785.8458

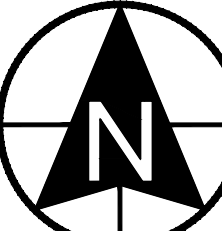


SCALE: 1"= 200'



CIVIL ENGINEERING

11038 N Highland Blvd Suite 400
Highland Ut, 84003
office (801) 492-1277
cell (801) 616-1677

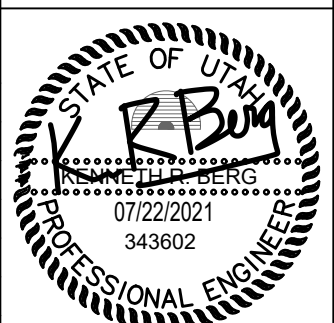REVISIONS			SEAL
NO.	DATE	DESCRIPTION	
1			
2			
3			
4			
5			
7			

ACTION	DATE
CONCEPT PLAN	07/22/2021

PROJECT





DESCRIPTION

CONCEPT PLAN

SHEET NAME	SHEET NUMBER
LAYOUT	C3.0

07/22/2021 09:00 AM

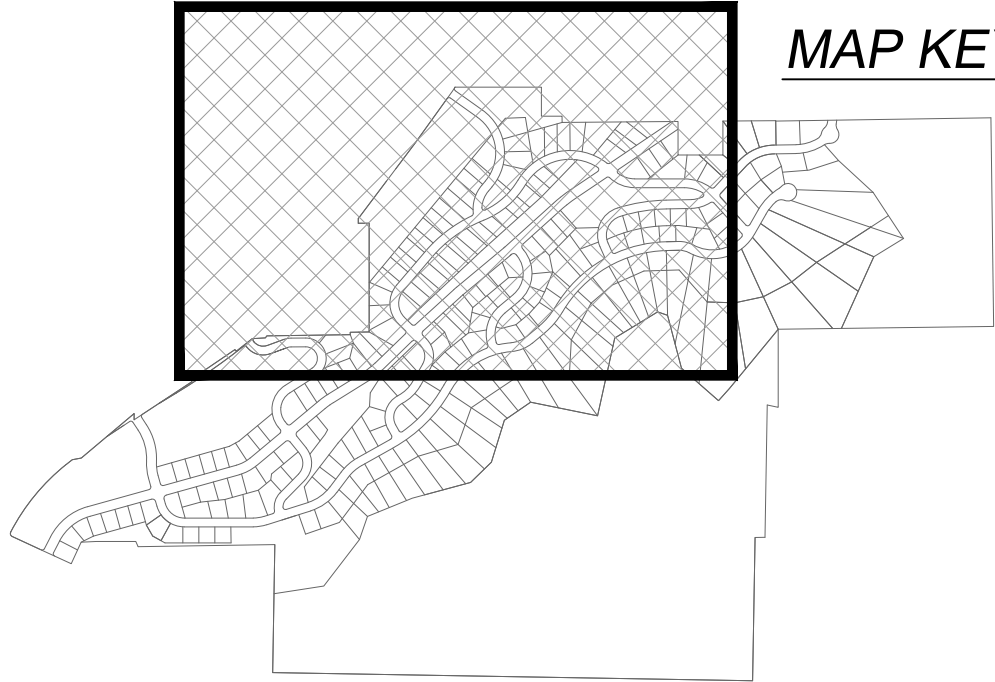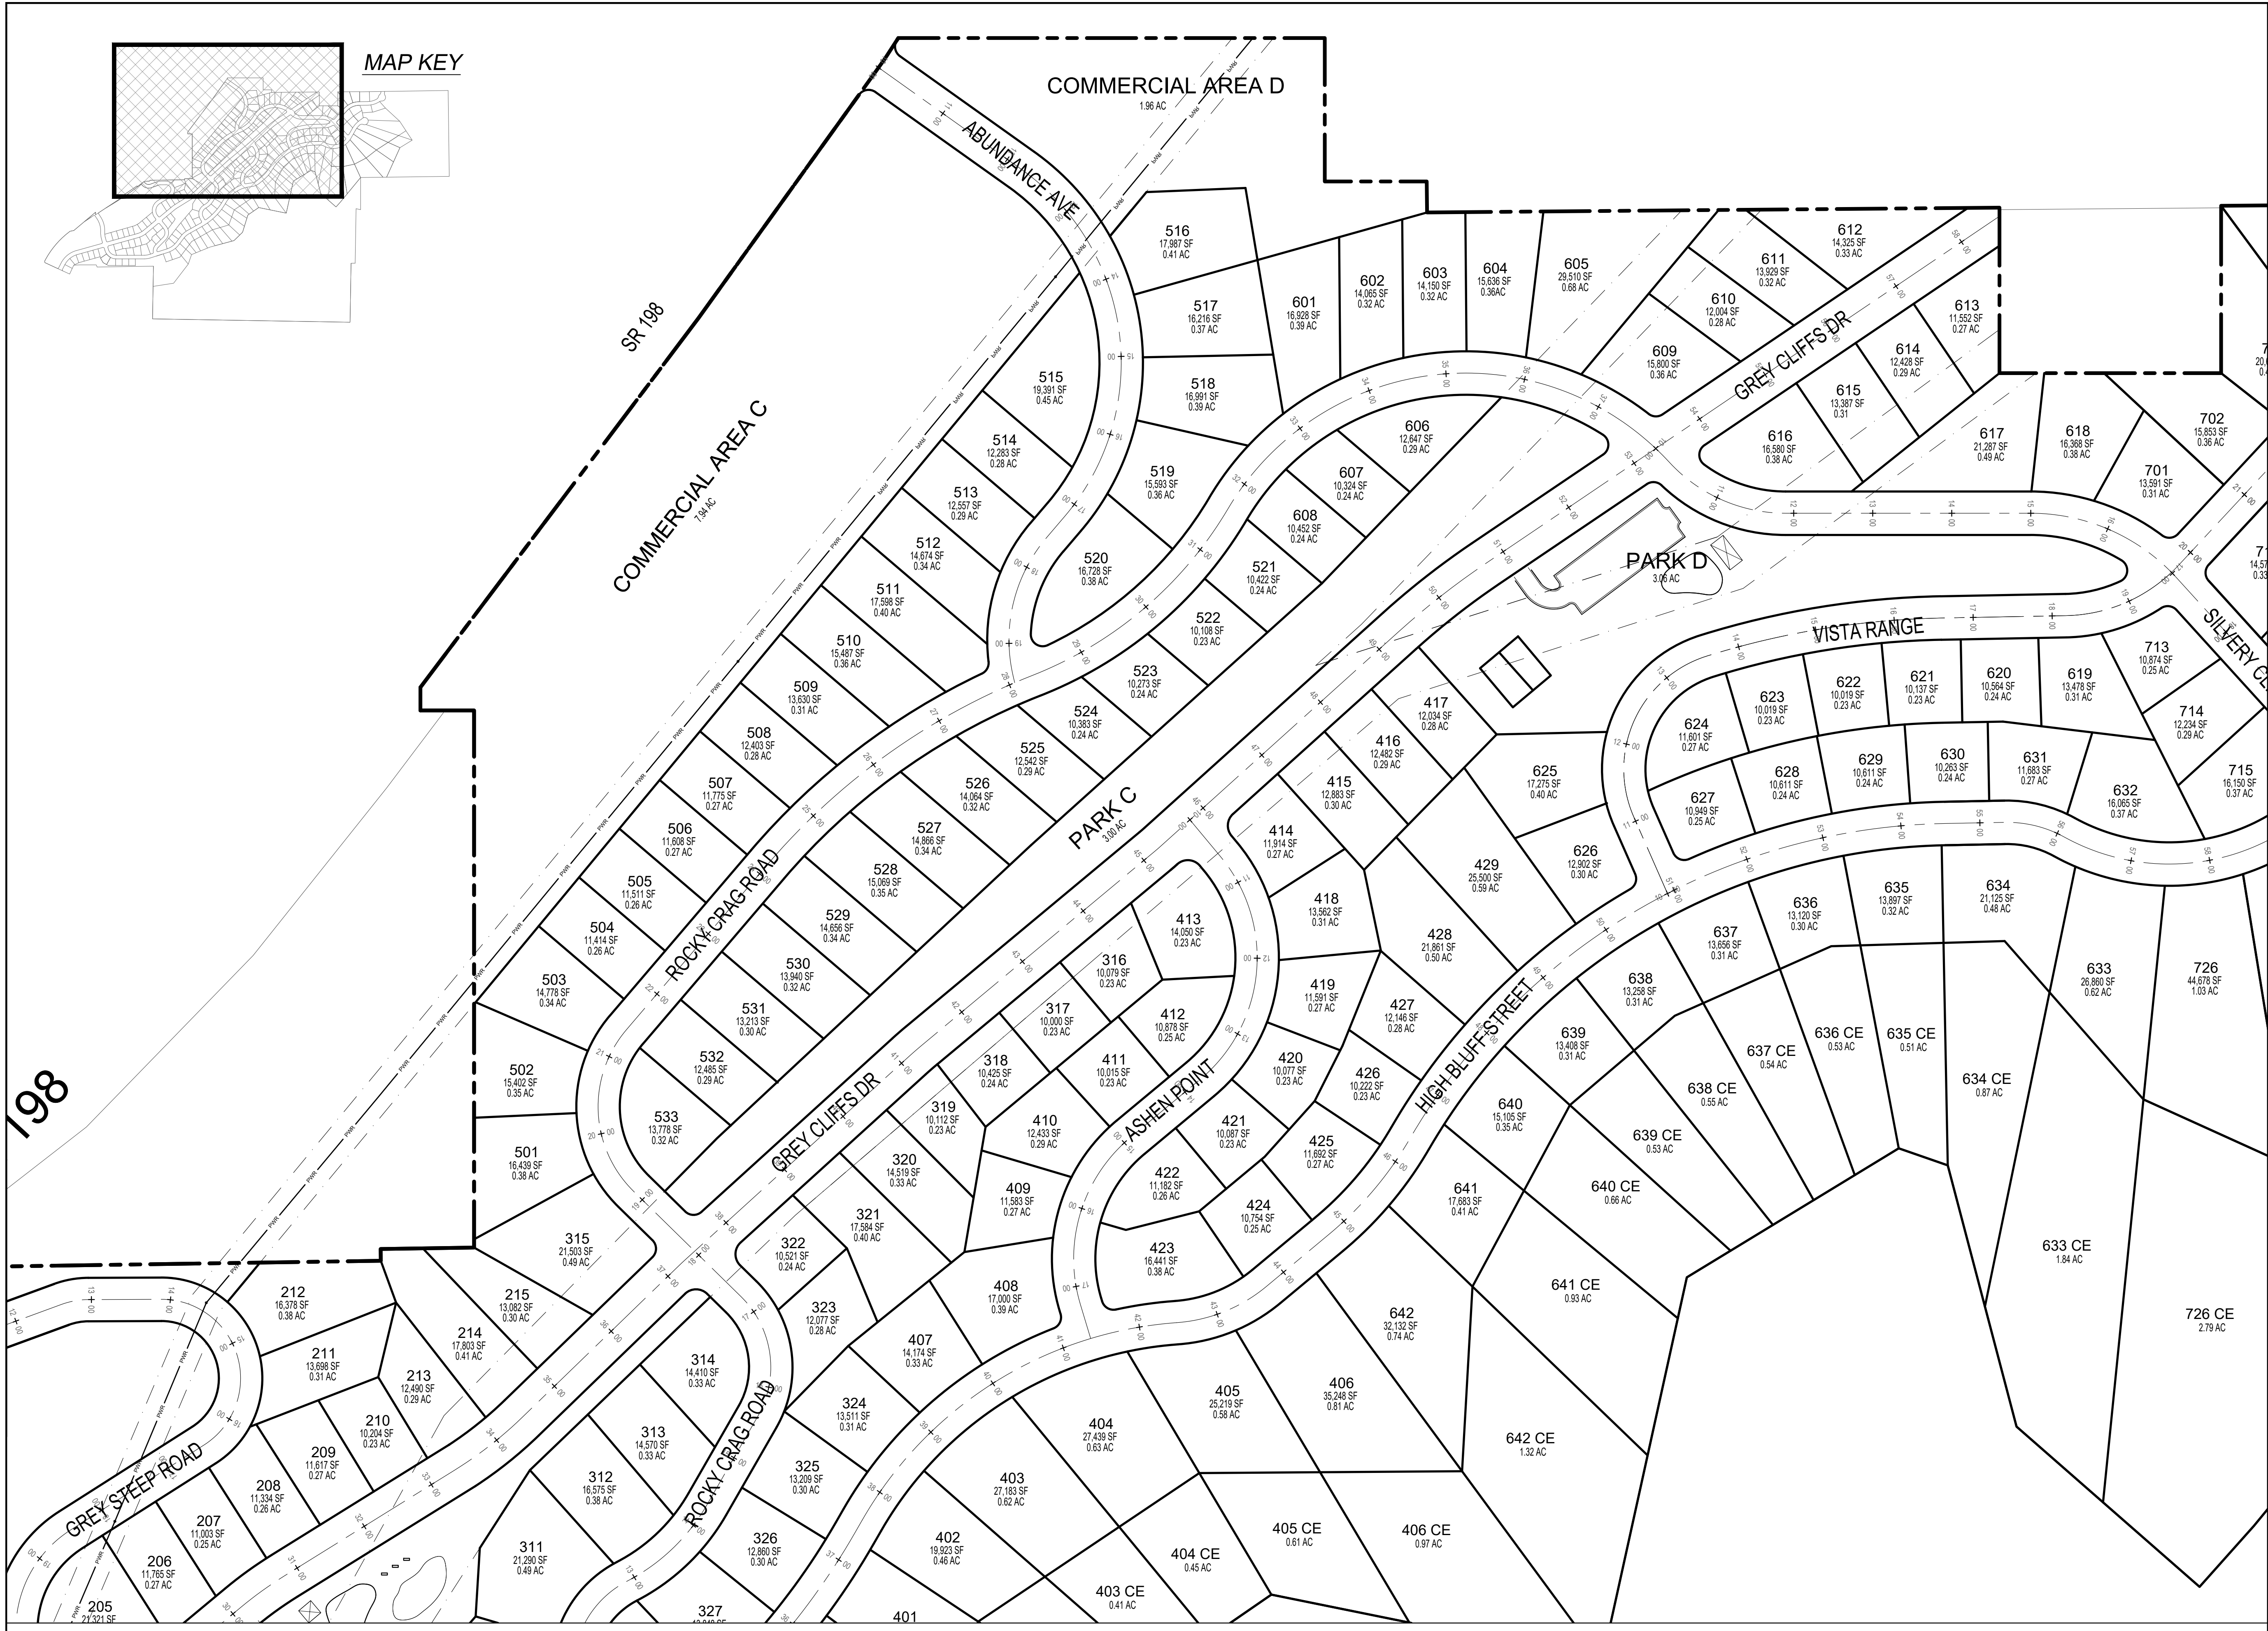

DEVELOPMENT

GreyCliffs
ESTATES

700 N SR198
SANTAQUIN, UTAH COUNTY, UT

DEVELOPER

GREY CLIFFS LLC.

935 W. CENTER
LINDON, UT 84042
801.785.8458

North arrow pointing up.

Scale bar: 0, 50, 100, 200, 300 feet.

SCALE: 1"= 100'

berg
CIVIL ENGINEERING

11038 N Highland Blvd Suite 400
Highland Ut, 84003
office: (801) 492-1277
cell: (801) 616-1677

REVISIONS			SEAL
NO.	DATE	DESCRIPTION	
1			
2			
3			
4			
5			
6			

ACTION	DATE
CONCEPT PLAN	07/22/2021

PROJECT


GreyCliffs
ESTATES

DESCRIPTION


CONCEPT PLAN

SHEET NAME	SHEET NUMBER
LAYOUT	C3.1

berg engineering llc 07/22/2021 grey cliff estates
c3.1 concept plan drawing

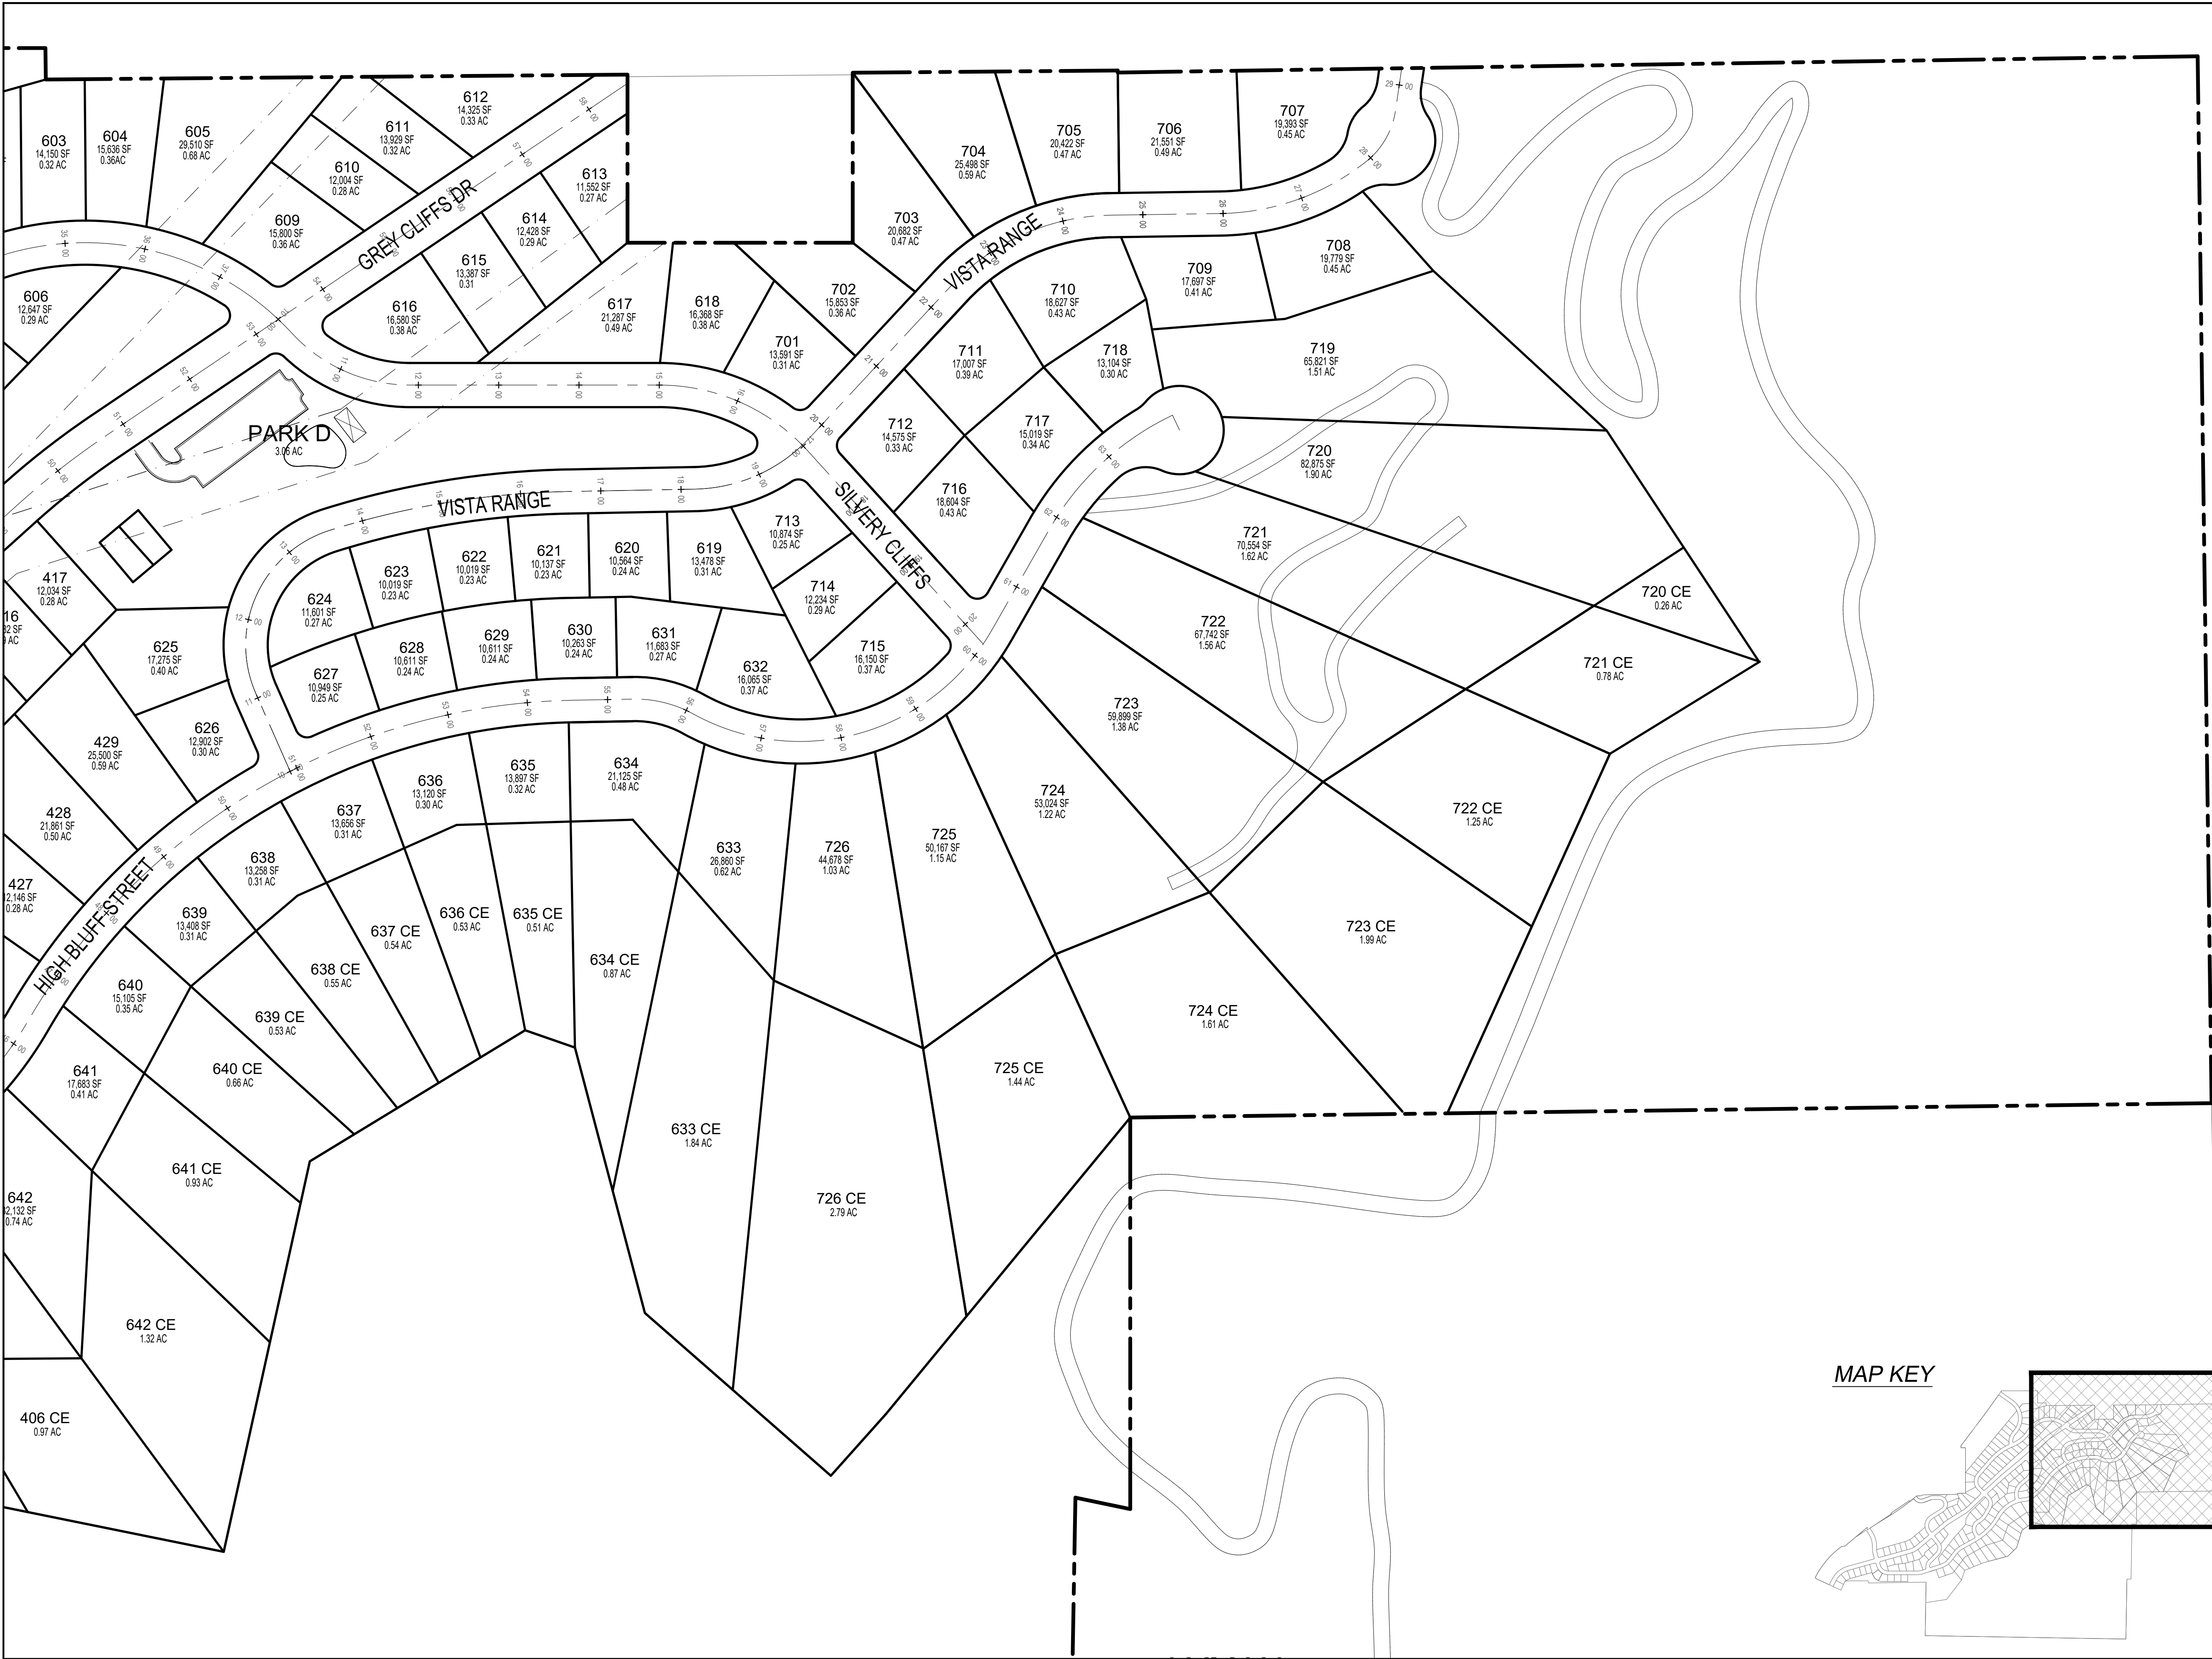

MAP KEY

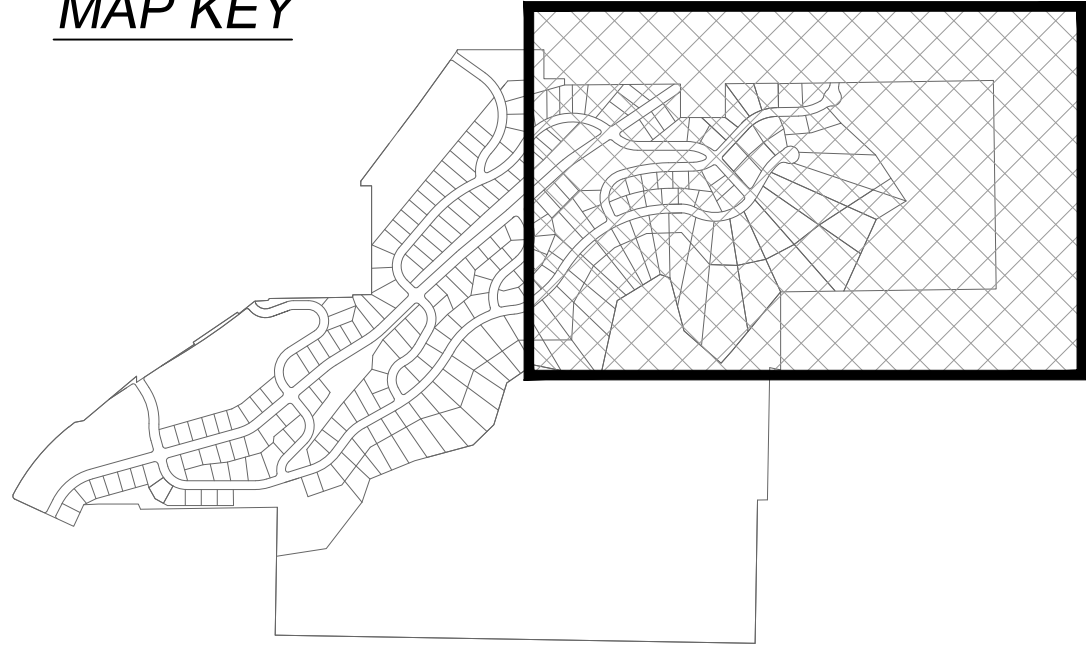

DEVELOPMENT




700 N SR198
SANTAQUIN, UTAH COUNTY, UT

DEVELOPER

GREY CLIFFS LLC.


935 W. CENTER
LINDON, UT 84042
801.785.8458

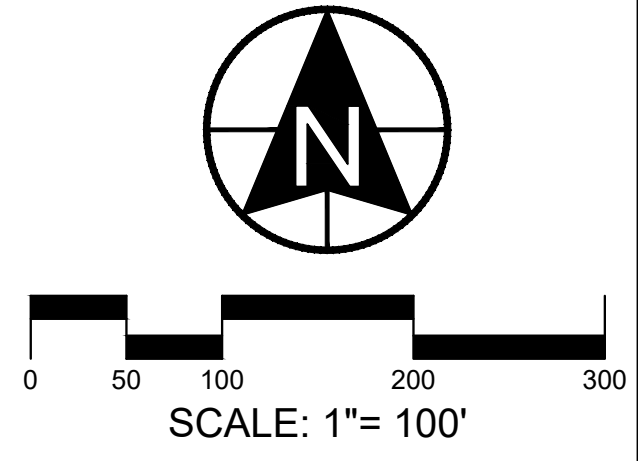

SCALE: 1"= 100'



11038 N Highland Blvd Suite 400
Highland Ut, 84003
office: (801) 492-1277
cell: (801) 616-1677

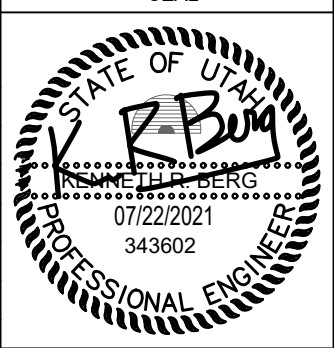REVISIONS			SEAL
NO.	DATE	DESCRIPTION	
1			
2			
3			
4			
5			
6			
7			

ACTION	DATE
CONCEPT PLAN	07/22/2021

PROJECT




DESCRIPTION

CONCEPT PLAN

SHEET NAME	SHEET NUMBER
LAYOUT	C3.2

any other Berg civil engineering
design, survey or planning

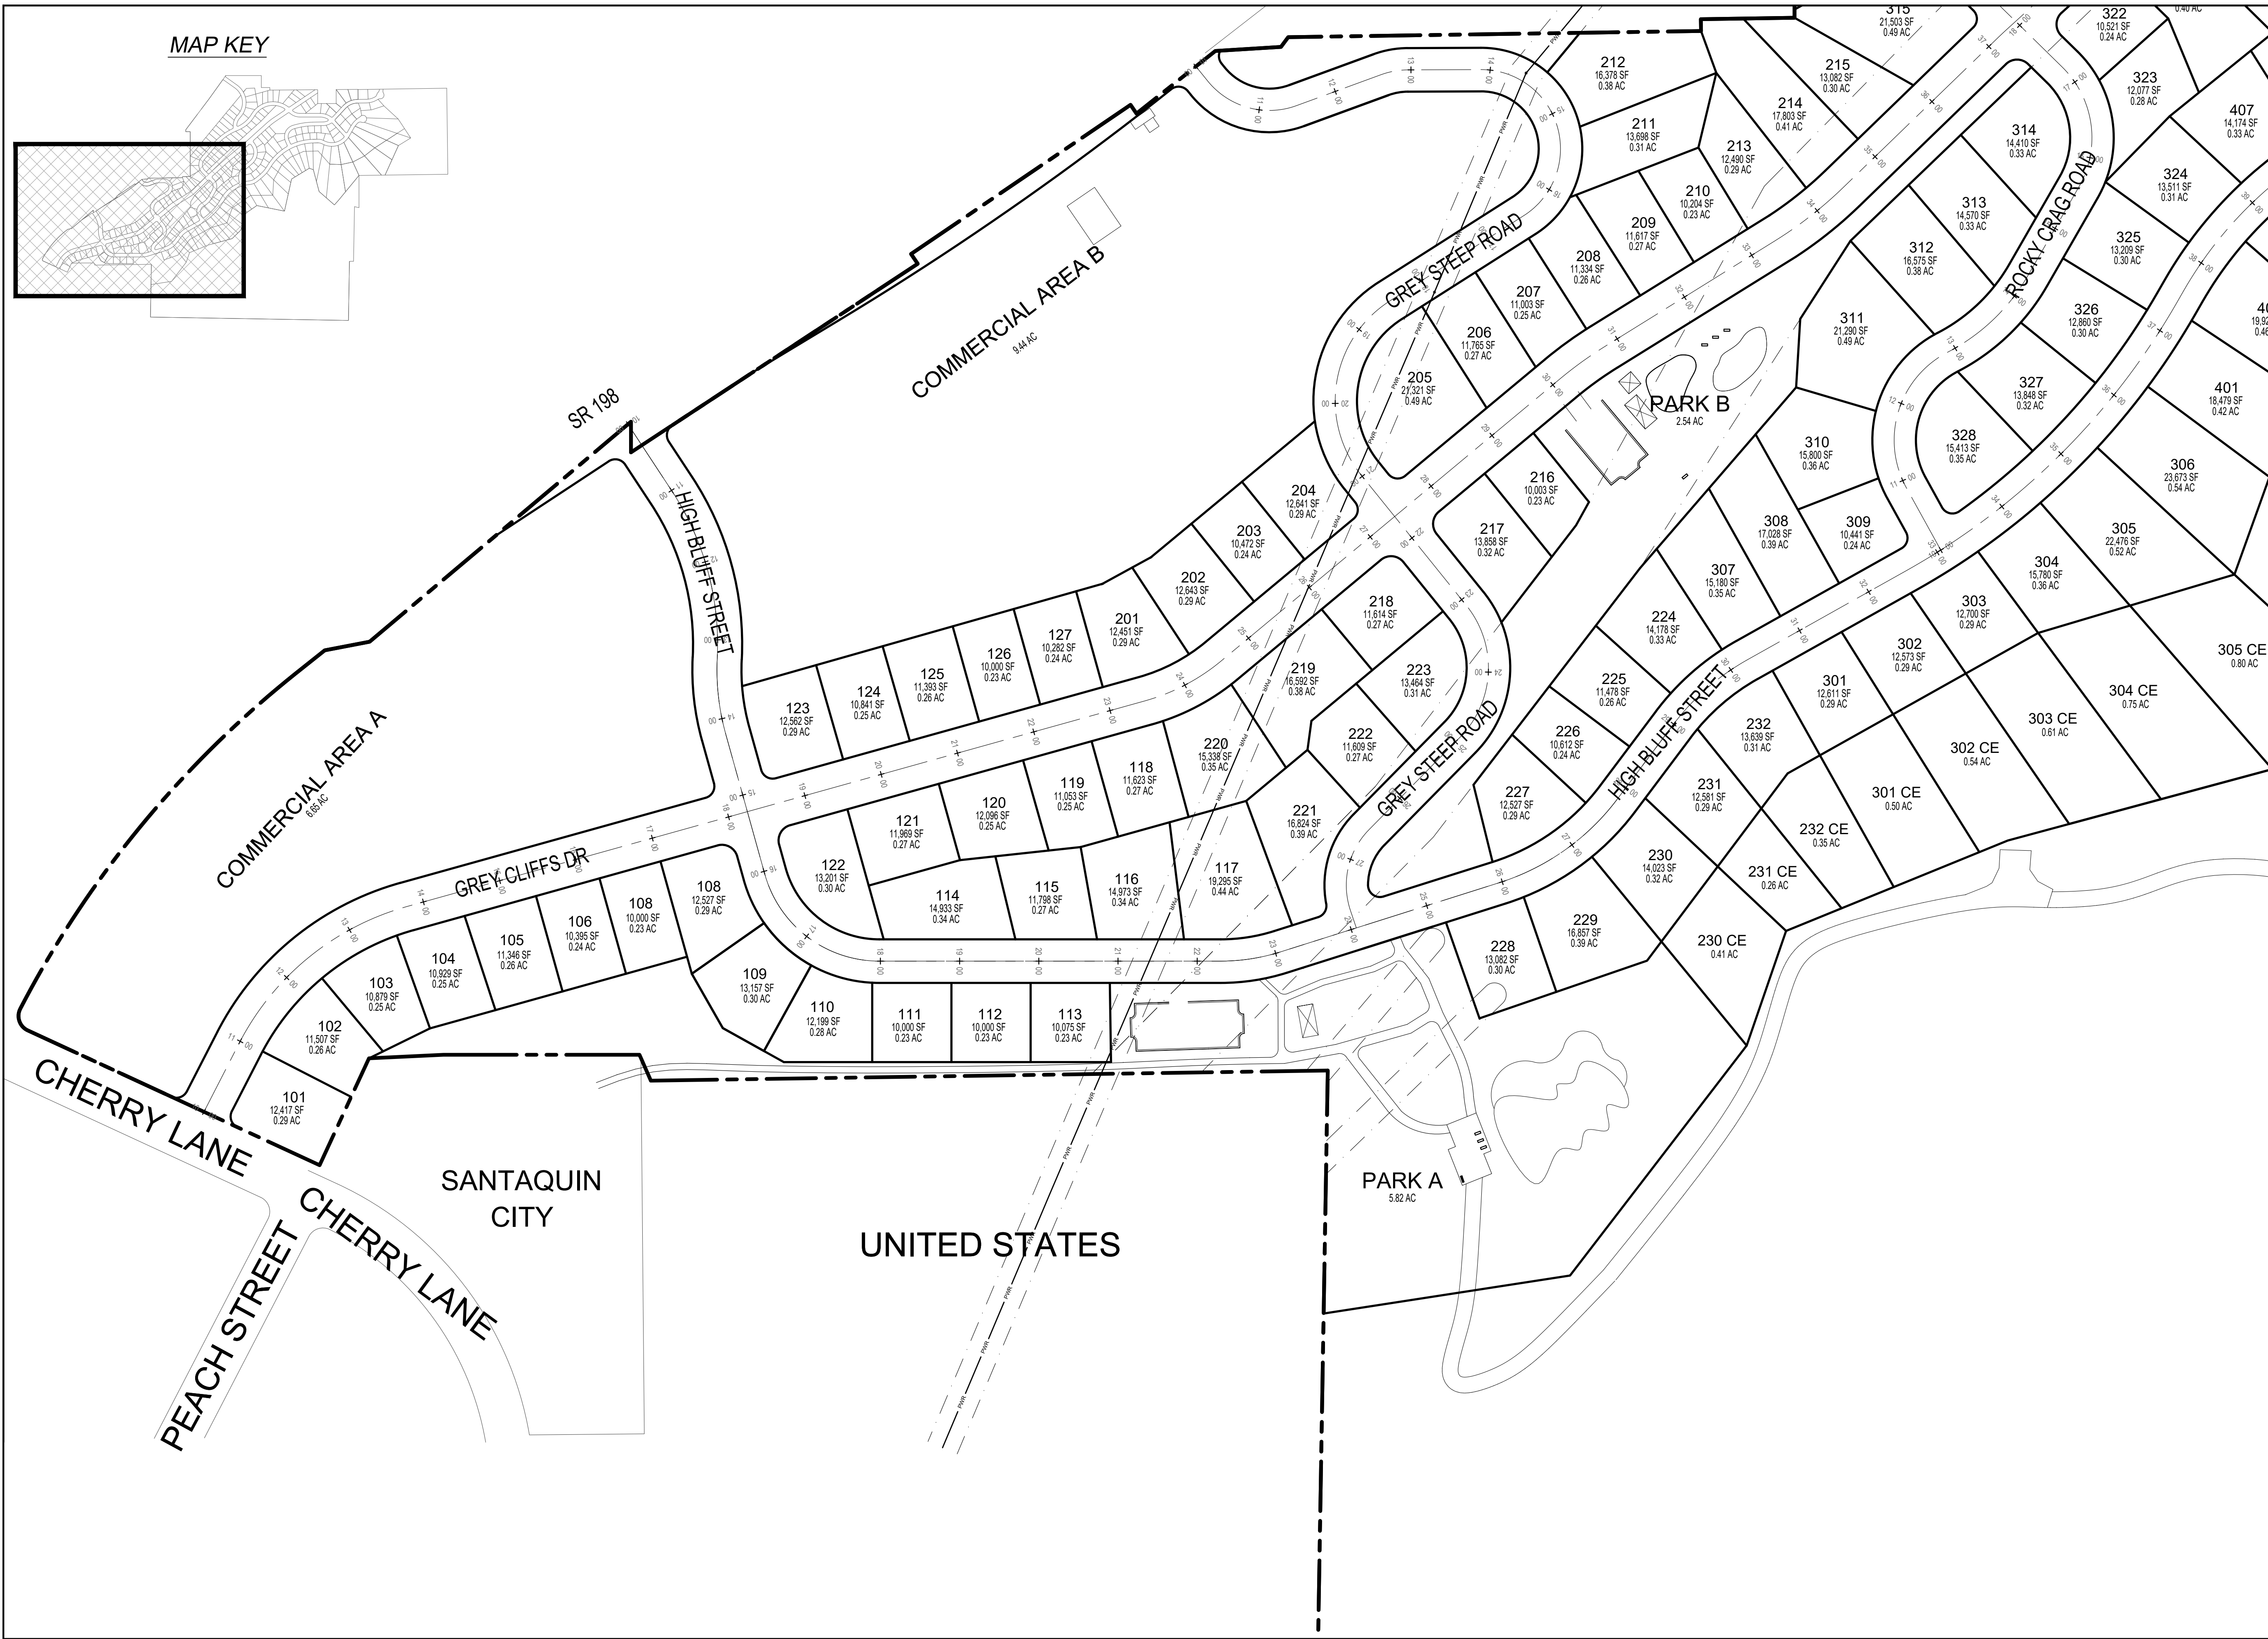

DEVELOPMENT




700 N SR198
SANTAQUIN, UTAH COUNTY, UT

DEVELOPER

GREY CLIFFS LLC.

935 W. CENTER
LONDON, UT 84042
801.785.8458

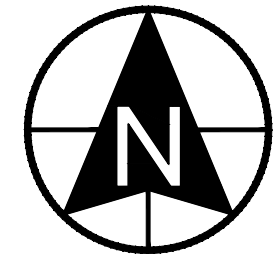


SCALE: 1"= 100'



CIVIL ENGINEERING

11038 N Highland Blvd Suite 400
Highland Ut, 84003
office: (801) 492-1277
cell: (801) 616-1677

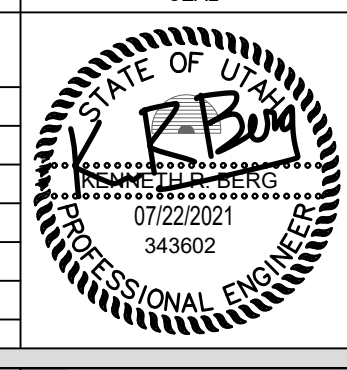REVISIONS			SEAL
NO.	DATE	DESCRIPTION	
1			
2			
3			
4			
5			
6			
7			
ACTION		DATE	
CONCEPT PLAN		07/22/2021	

PROJECT




DESCRIPTION

CONCEPT PLAN

SHEET NAME	SHEET NUMBER
LAYOUT	C3.3

any drawing not to scale unless otherwise noted

© 2021, Berg Civil Engineering

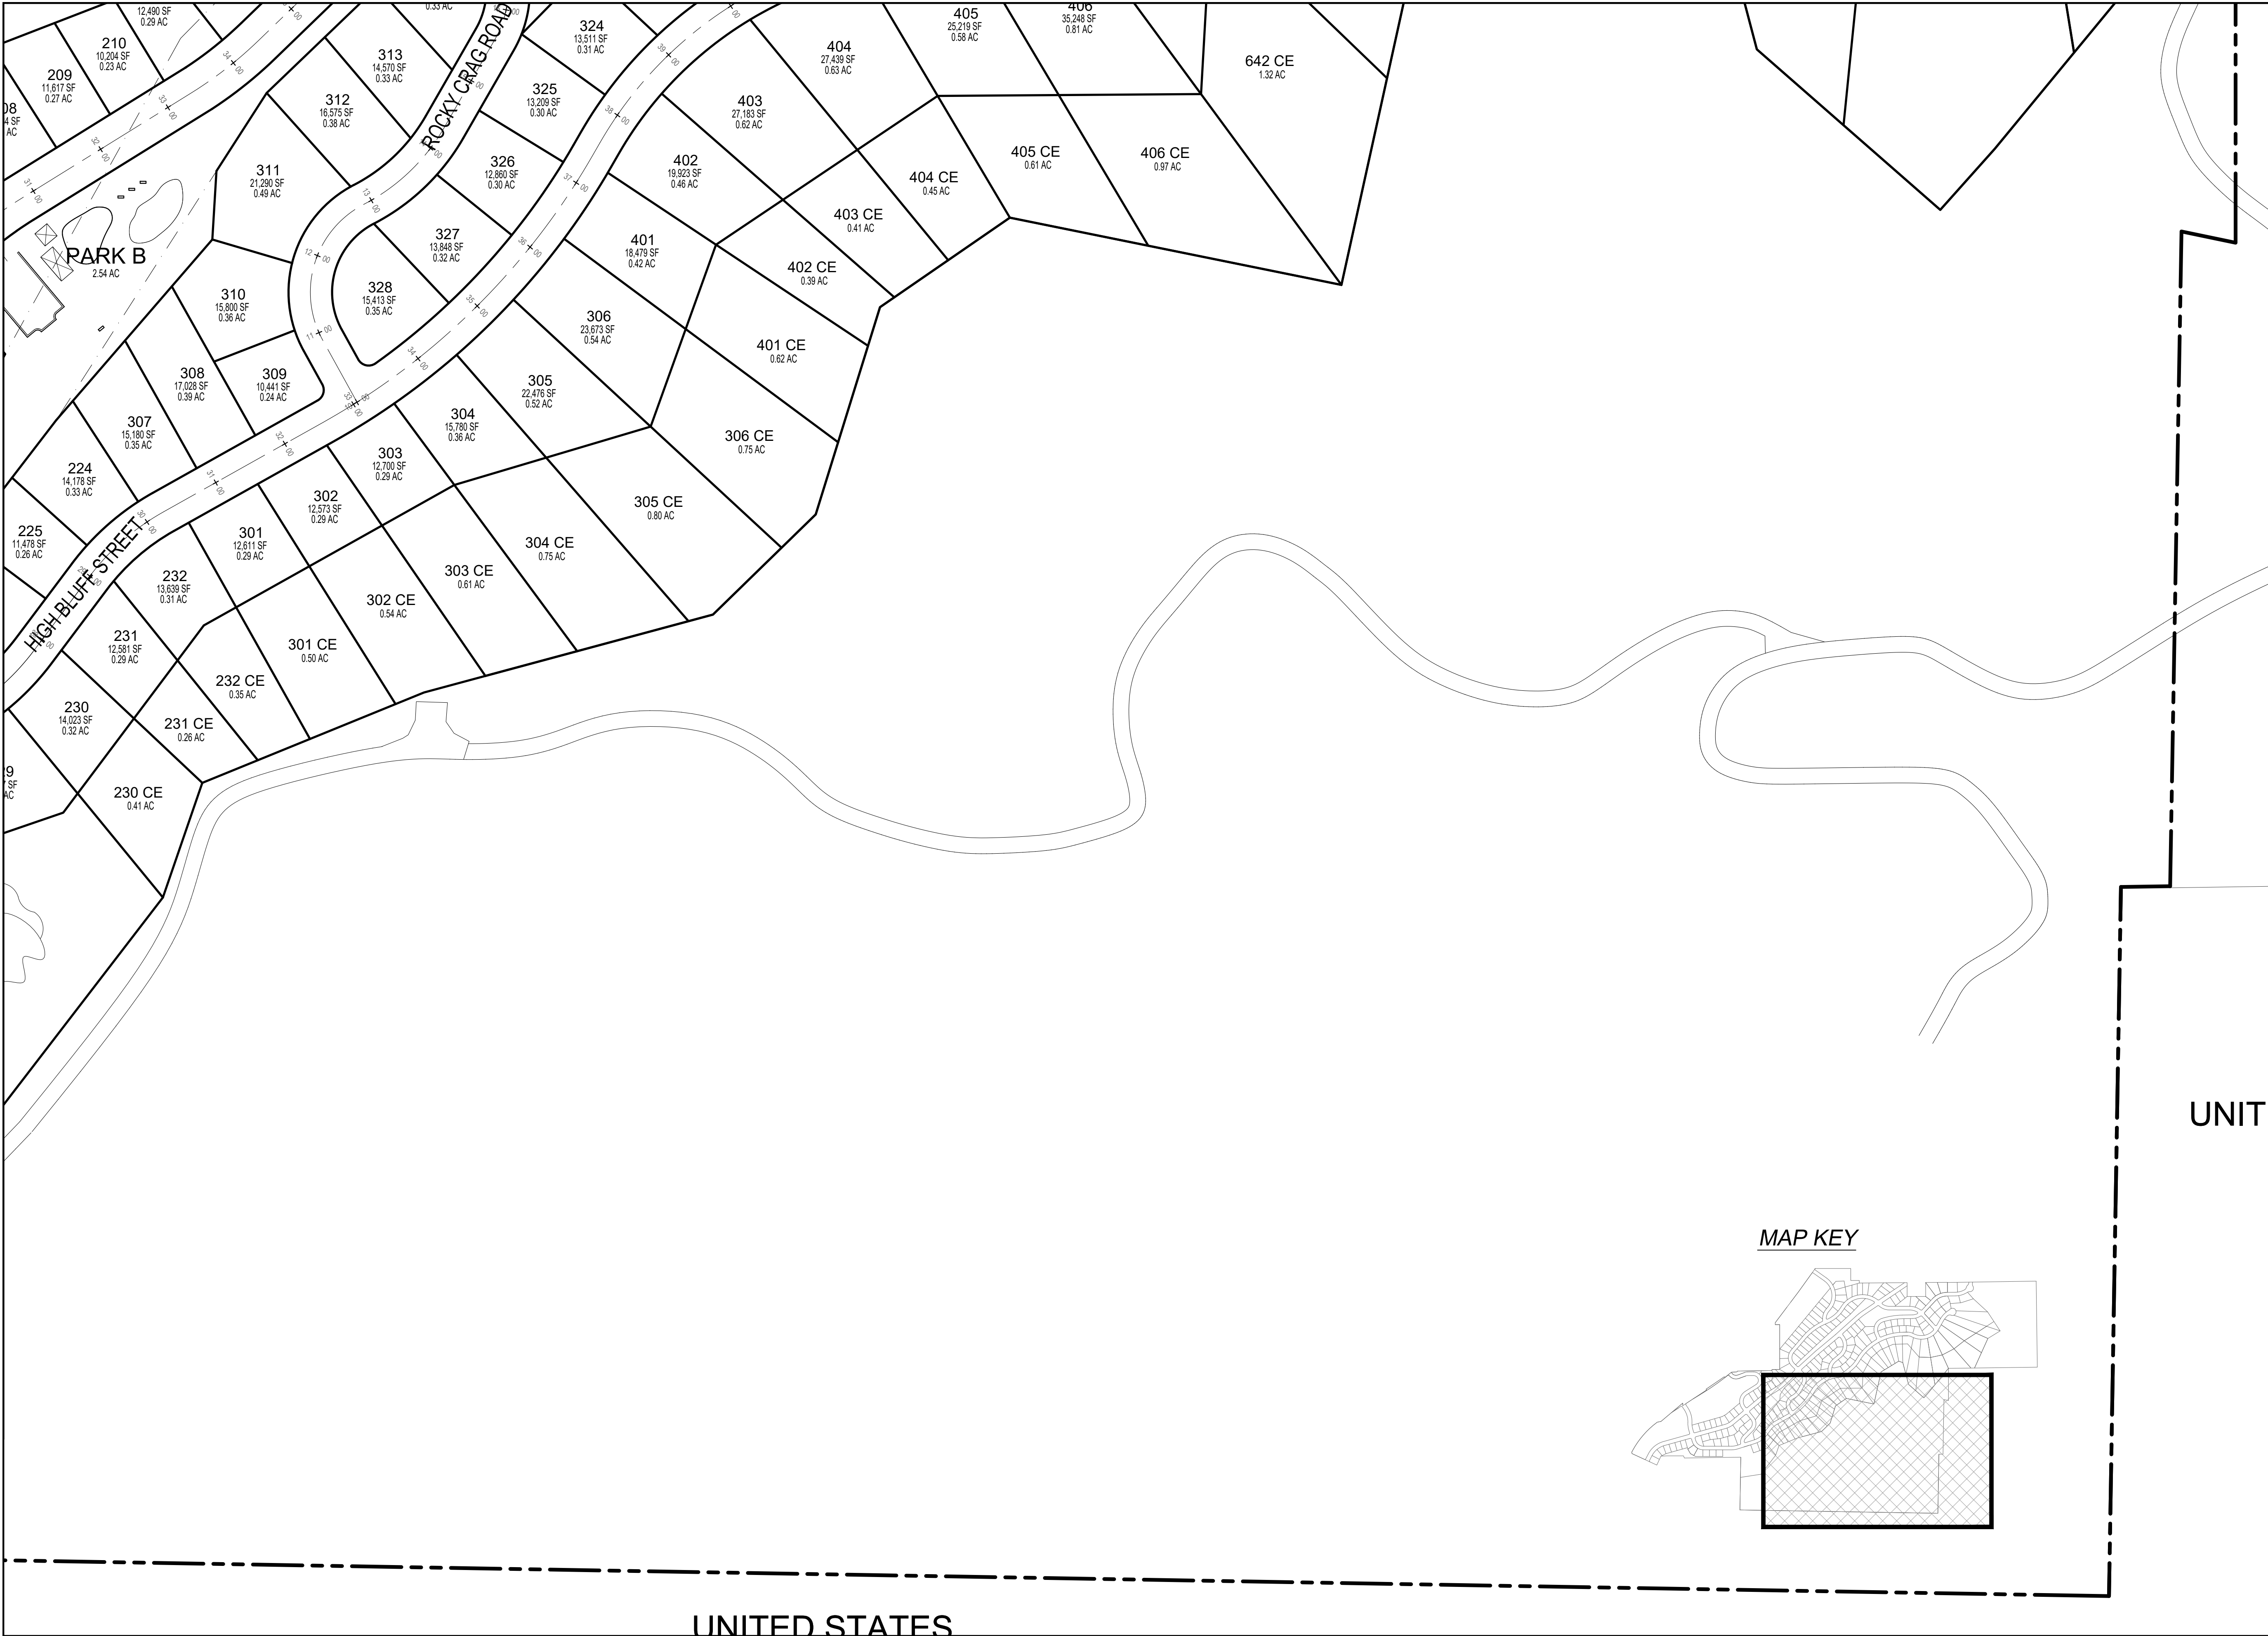

DEVELOPMENT




700 N SR198
SANTAQUIN, UTAH COUNTY, UT

DEVELOPER

**GREY
CLIFFS
LLC.**


935 W. CENTER
LINDON, UT 84042
801.785.8458

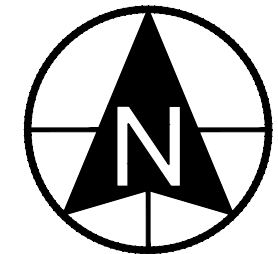

SCALE: 1"= 100'



CIVIL ENGINEERING
11038 N Highland Blvd Suite 400
Highland Ut, 84003
office: (801) 492-1277
cell: (801) 616-1677

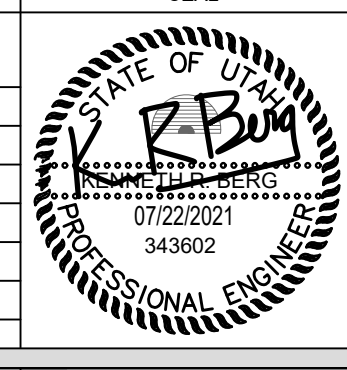REVISIONS			SEAL
NO.	DATE	DESCRIPTION	
1			
2			
3			
4			
5			
6			
7			
ACTION		DATE	
CONCEPT PLAN		07/22/2021	

PROJECT




DESCRIPTION

**CONCEPT
PLAN**

SHEET NAME	SHEET NUMBER
LAYOUT	C3.4

any drawing not to scale unless otherwise noted
© 2021 Berg Civil Engineering

1. FOR AREAS WHERE THE ROADWAY IS GOING TO BE BUILT UPON AN EMBANKMENT, THE EMBANKMENT MUST BE CONSTRUCTED PRIOR TO UTILITY LINES BEING INSTALLED.
2. GIVEN THE ANTICIPATED MATERIALS AT THE SITE IT IS RECOMMENDED BY THE GEOTECH THAT THE SLOPES BE CUT AT APPROXIMATELY 0.7H:1V (HORIZONTAL:VERTICAL) WITH A 7.5-FOOT WIDE BENCH AT EVERY 25 FEET HEIGHT, WHICH PROVIDES AN OVERALL 1H:1V SLOPE.
3. TYPICAL CUT SLOPES ARE SHOWN AS 2:1
4. FILL SLOPES SHOWN AS 2:1 TYPICAL.

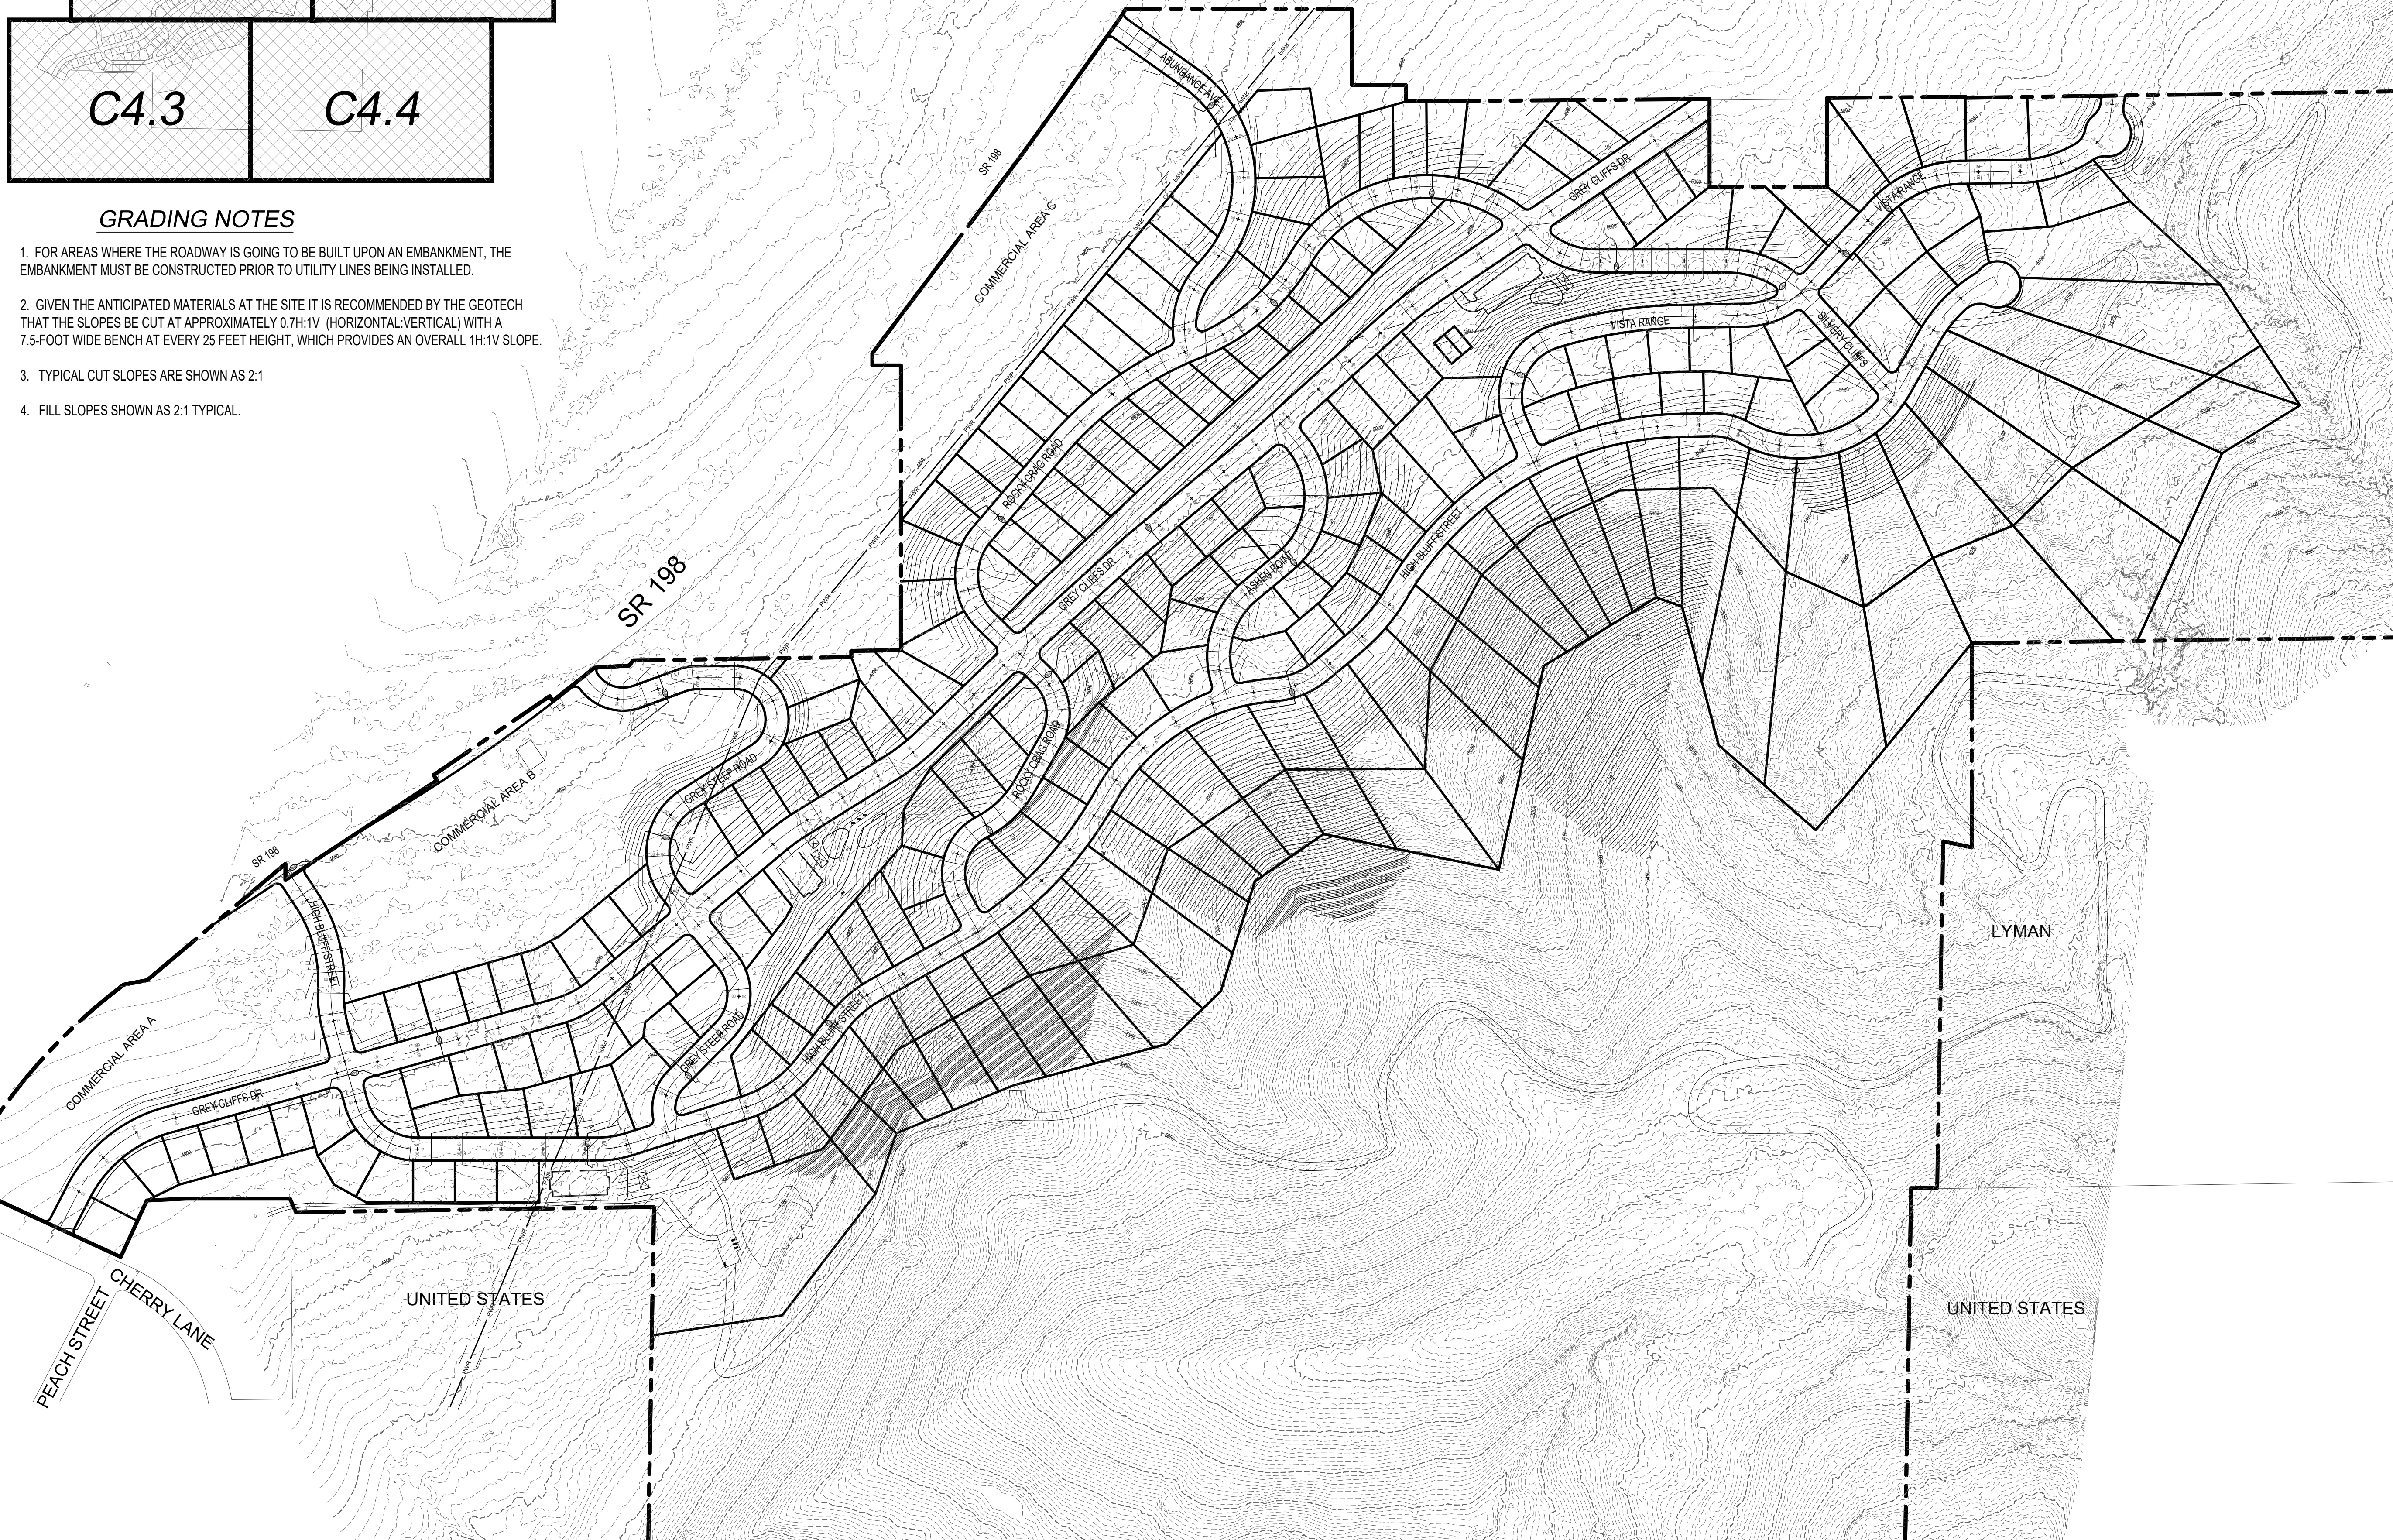

DEVELOPMENT




700 N SR198
SANTAQUIN, UTAH COUNTY, UT

DEVELOPER

GREY
CLIFFS
LLC.

935 W. CENTER
LINDON, UT 84042
801.785.8458

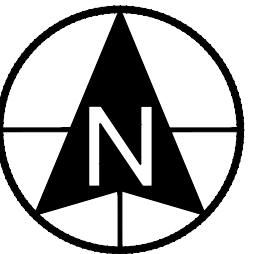

CIVIL ENGINEERING
11038 N Highland Blvd Suite 400
Highland Ut, 84003
office (801) 492-1277
cell (801) 616-1677

REVISIONS			SEAL
NO.	DATE	DESCRIPTION	
1			
2			
3			
4			
5			
6			
7			
8			

ACTION	DATE
CONCEPT PLAN	07/22/2021

PROJECT



DESCRIPTION


CONCEPT PLAN

SHEET NAME


SHEET NUMBER

GRADING

C4.0

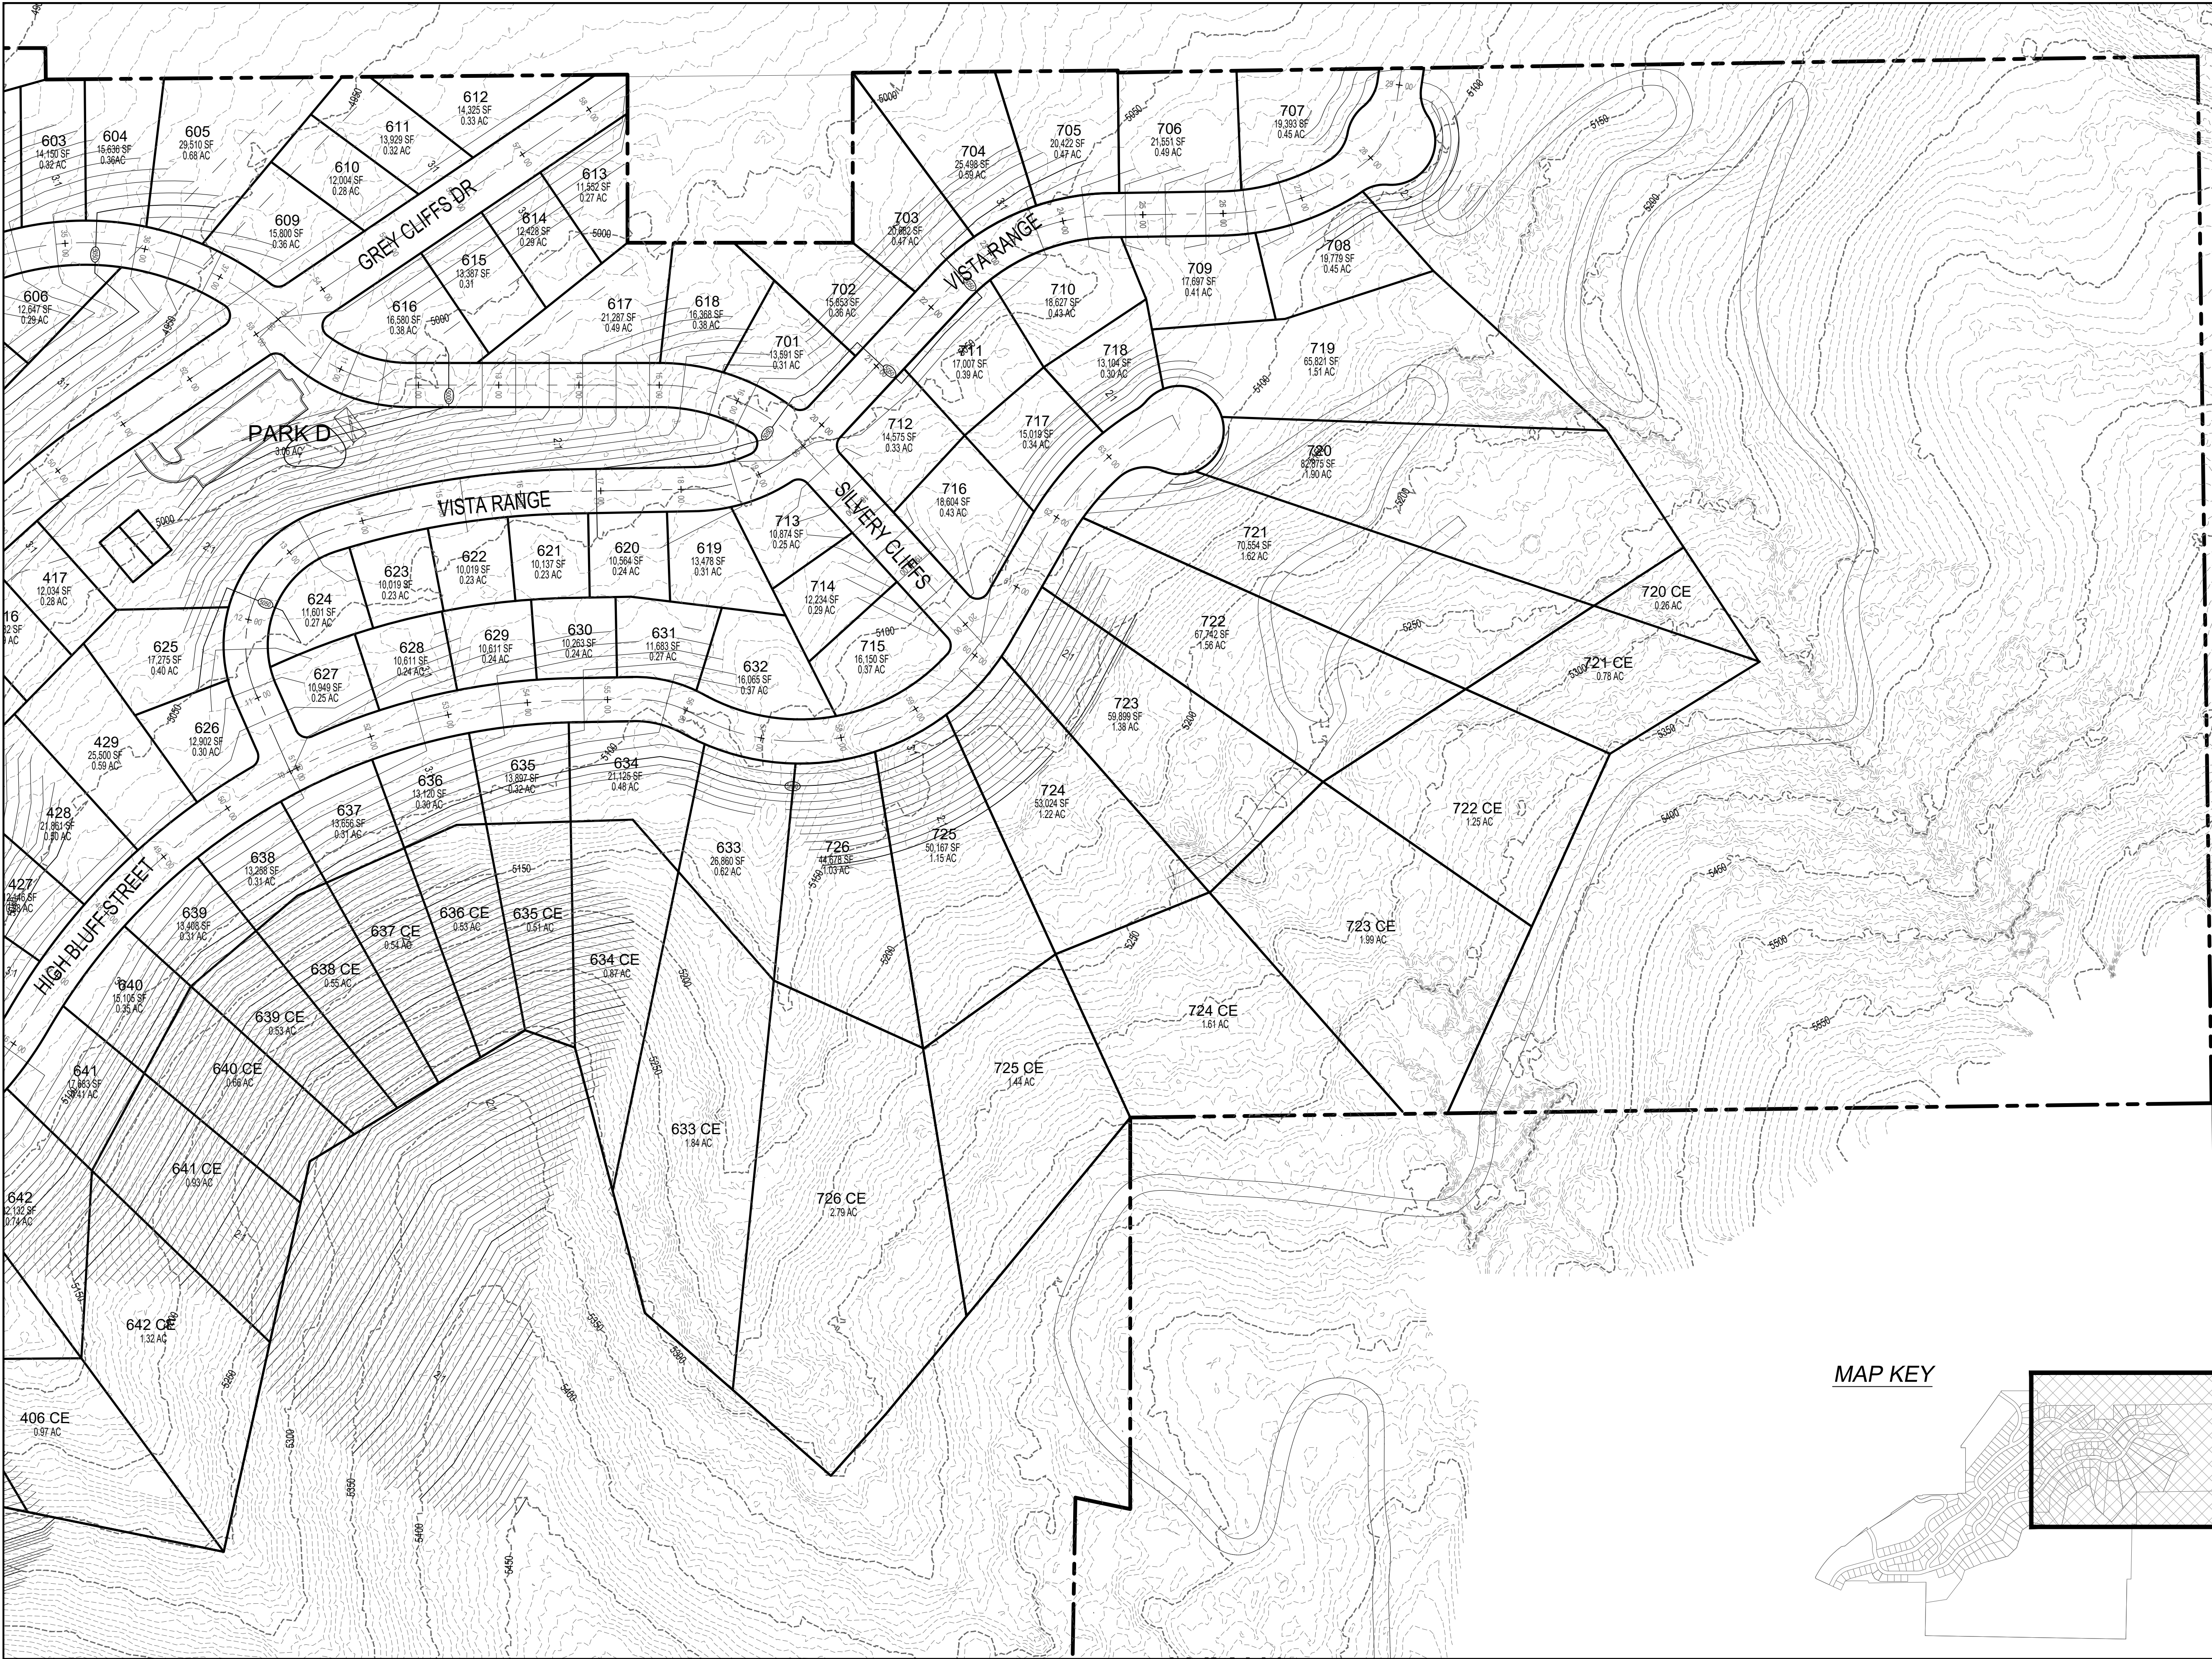

MAP KEY

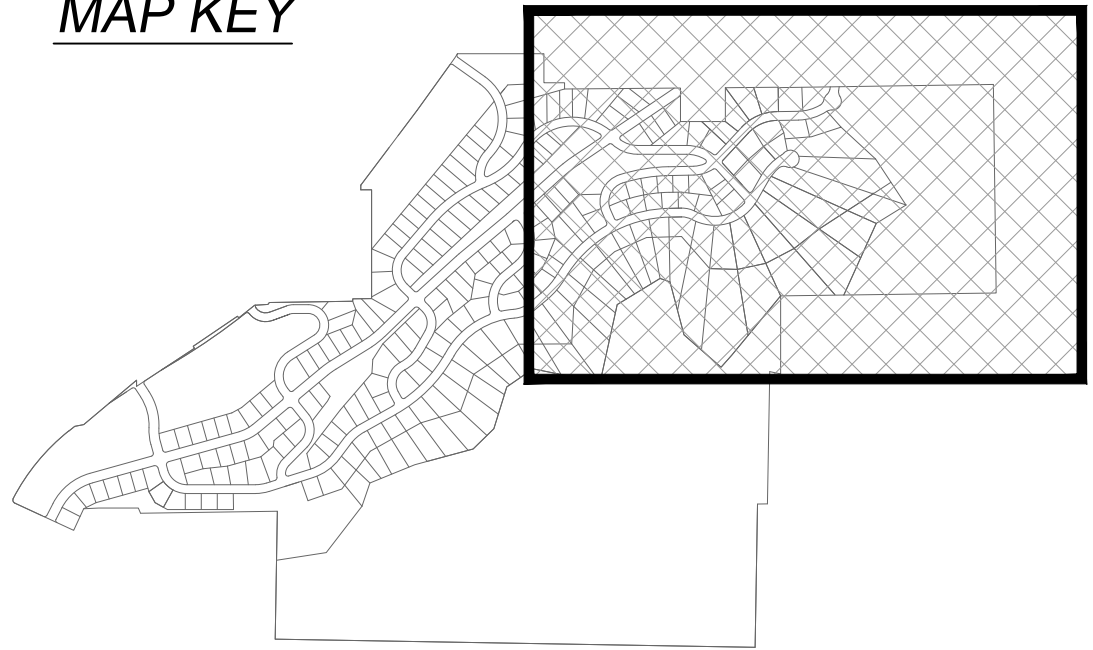


700 N SR198
SANTAQUIN, UTAH COUNTY, UT

DEVELOPER

GREY
CLIFFS
LLC.

935 W. CENTER
LINDON, UT 84042
801.785.8458

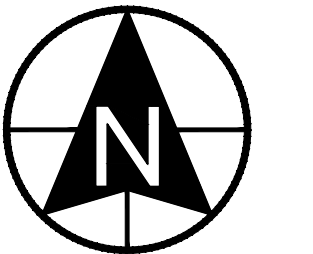

0 50 100 200 300
SCALE: 1"= 100'



11038 N Highland Blvd Suite 400
Highland Ut, 84003
office (801) 492-1277
cell (801) 616-1677

REVISIONS			SEAL
NO.	DATE	DESCRIPTION	
1			
2			
3			
4			
5			
6			

ACTION	DATE
CONCEPT PLAN	07/22/2021

PROJECT



DESCRIPTION

CONCEPT
PLAN


SHEET NAME




GRADING

SHEET NUMBER

C4.2

any drawing not to scale without note

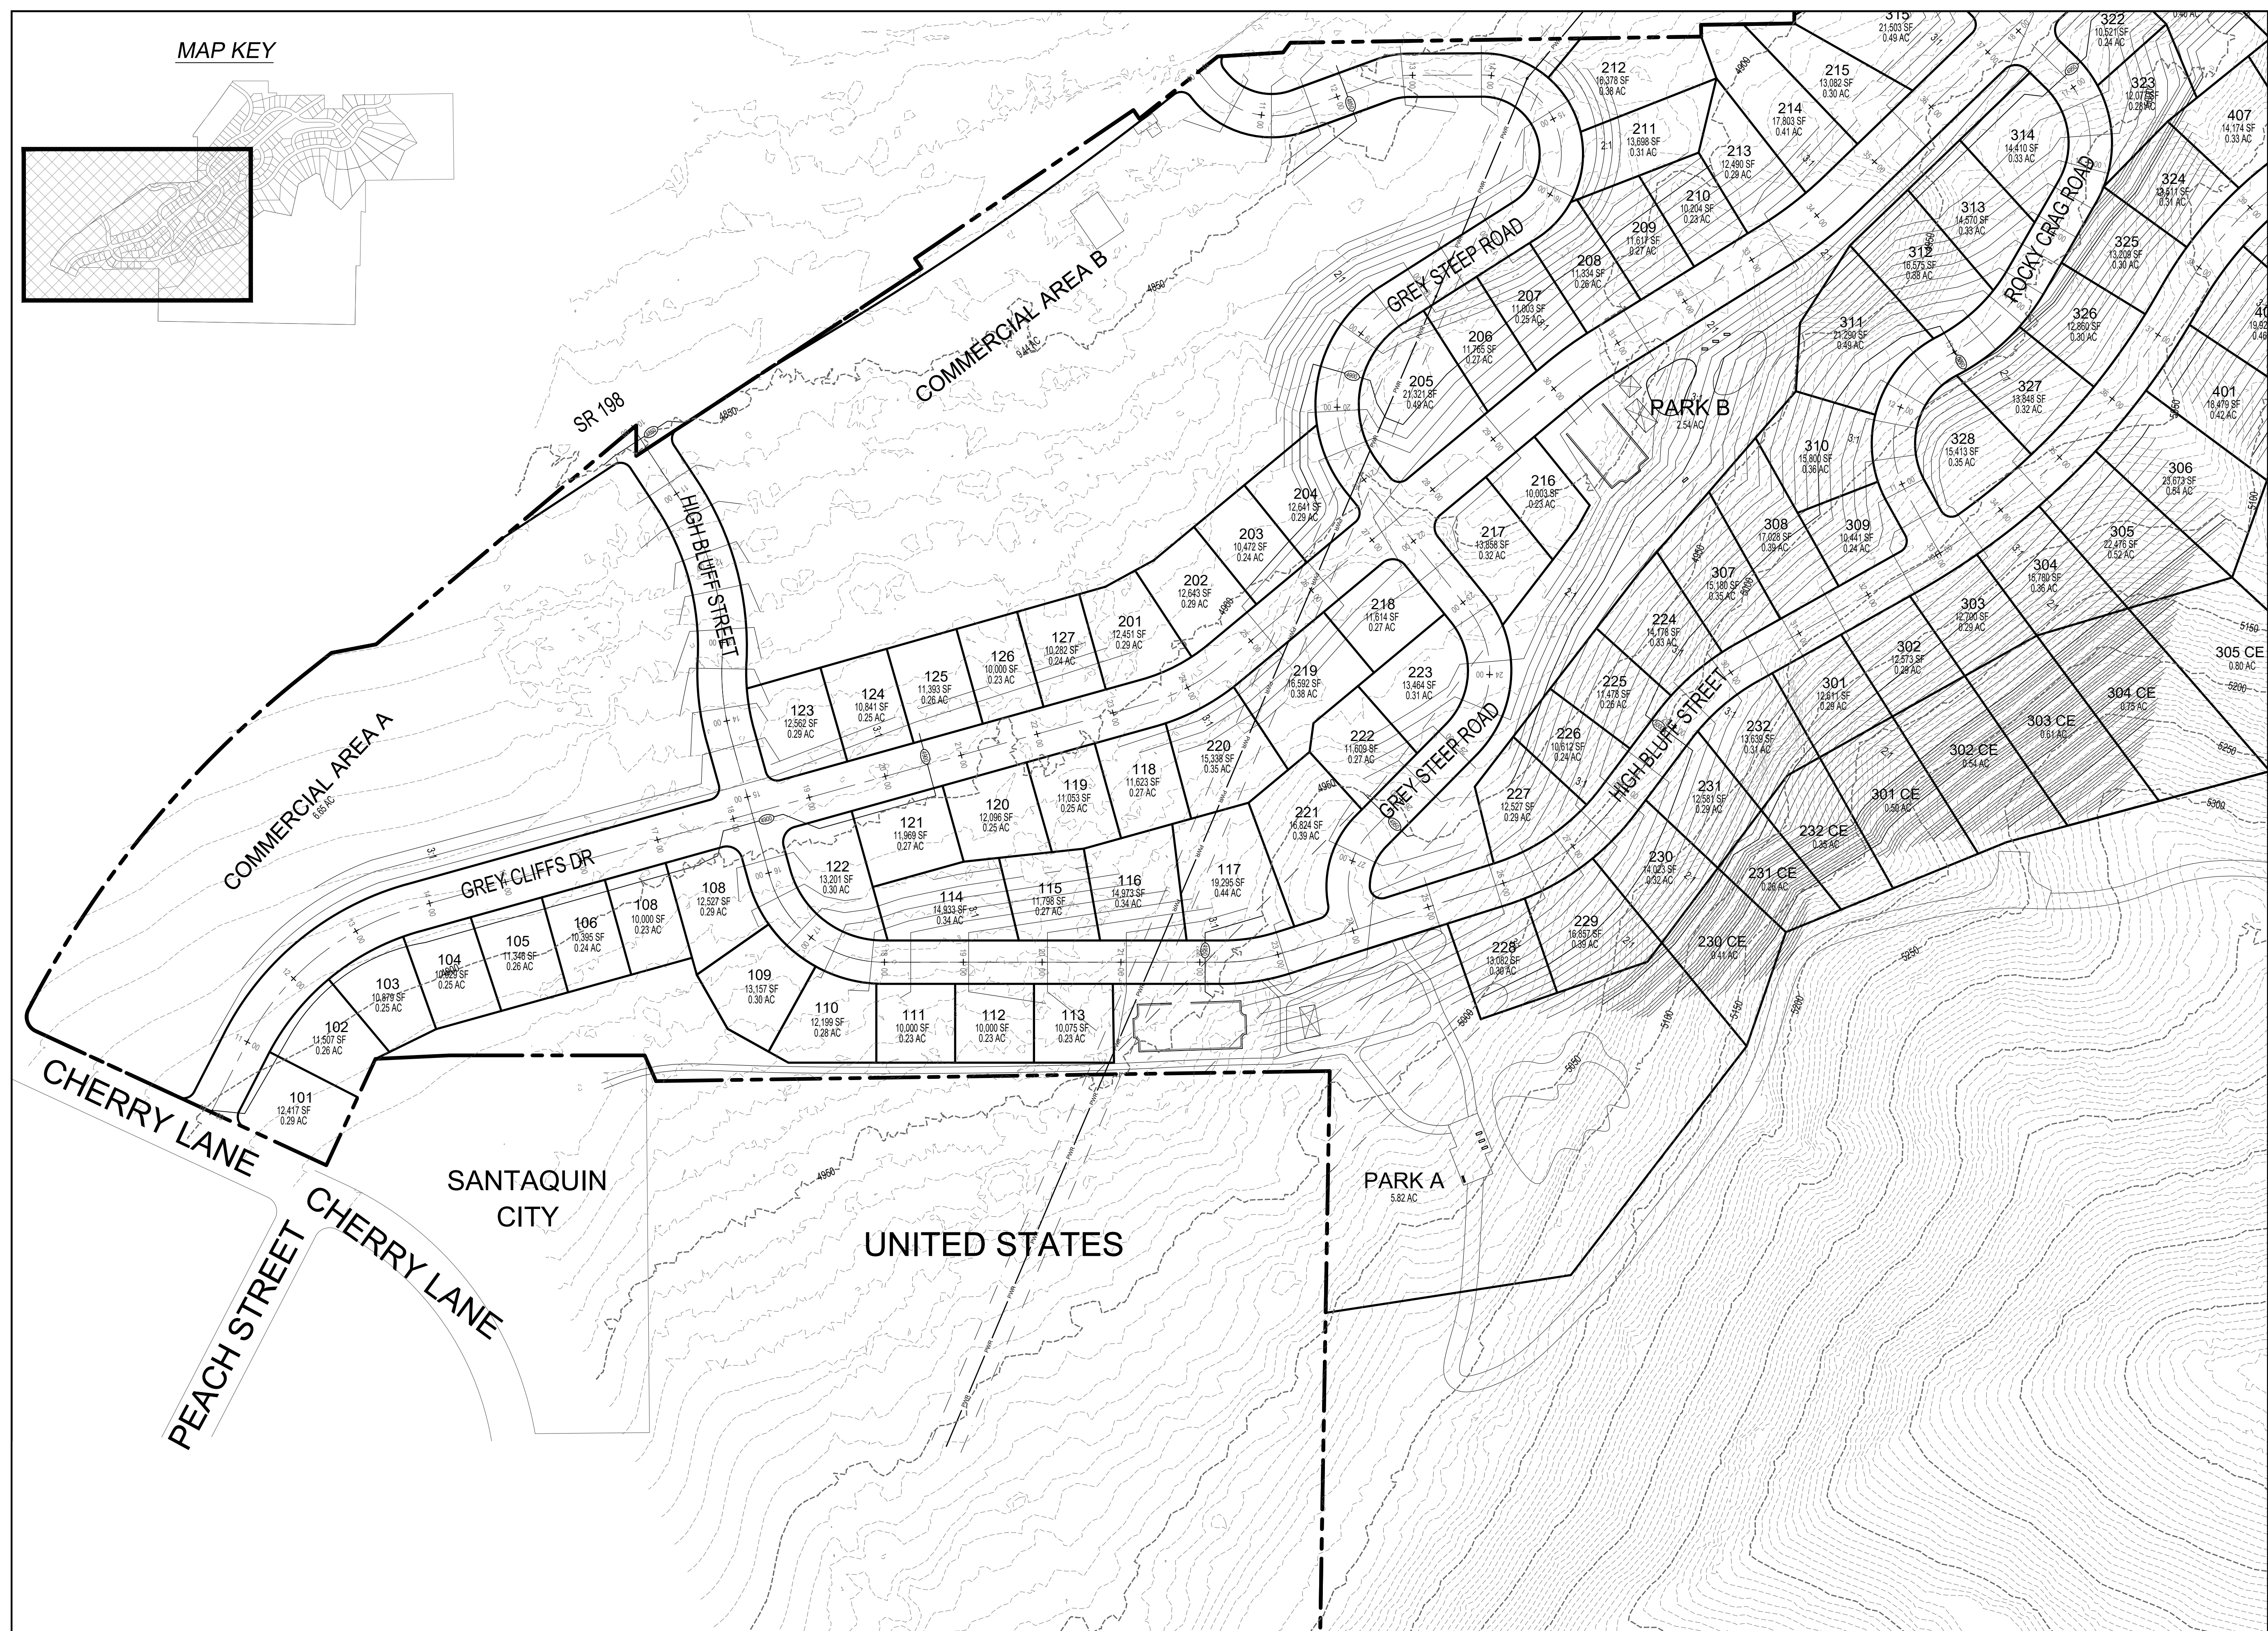

    GreyCliffs ESTATES 700 N SR198 SANTAQUIN, UTAH COUNTY, UT																														
DEVELOPER GREY CLIFFS LLC. 935 W. CENTER LONDON, UT 84042 801.785.8458																														
  SCALE: 1"= 100'																														
 BERG CIVIL ENGINEERING 11038 N Highland Blvd Suite 400 Highland Ut, 84003 office (801) 492-1277 cell (801) 616-1677																														
<table border="1" style="width: 100%; border-collapse: collapse;"><thead><tr><th colspan="3" style="text-align: left; padding: 5px;">REVISIONS</th><th style="text-align: center; padding: 5px;">SEAL</th></tr></thead><tbody><tr><td style="width: 10%; padding: 5px;">NO.</td><td style="width: 15%; padding: 5px;">DATE</td><td style="width: 65%; padding: 5px;">DESCRIPTION</td><td rowspan="8" style="text-align: center; vertical-align: middle; padding: 10px;"> STATE OF UTAH  07/22/2021 343602 PROFESSIONAL ENGINEER K. R. B. KEITH R. BERG </td></tr><tr><td style="text-align: center; padding: 5px;">1</td><td></td><td></td></tr><tr><td style="text-align: center; padding: 5px;">2</td><td></td><td></td></tr><tr><td style="text-align: center; padding: 5px;">3</td><td></td><td></td></tr><tr><td style="text-align: center; padding: 5px;">4</td><td></td><td></td></tr><tr><td style="text-align: center; padding: 5px;">5</td><td></td><td></td></tr><tr><td style="text-align: center; padding: 5px;">6</td><td></td><td></td></tr><tr><td style="text-align: center; padding: 5px;">7</td><td></td><td></td></tr></tbody></table>		REVISIONS			SEAL	NO.	DATE	DESCRIPTION	STATE OF UTAH  07/22/2021 343602 PROFESSIONAL ENGINEER K. R. B. KEITH R. BERG	1			2			3			4			5			6			7		
REVISIONS			SEAL																											
NO.	DATE	DESCRIPTION	STATE OF UTAH  07/22/2021 343602 PROFESSIONAL ENGINEER K. R. B. KEITH R. BERG																											
1																														
2																														
3																														
4																														
5																														
6																														
7																														
<table border="1" style="width: 100%; border-collapse: collapse;"><thead><tr><th style="width: 50%; text-align: left; padding: 5px;">ACTION</th><th style="width: 50%; text-align: left; padding: 5px;">DATE</th></tr></thead><tbody><tr><td style="padding: 5px;">CONCEPT PLAN</td><td style="padding: 5px;">07/22/2021</td></tr></tbody></table>		ACTION	DATE	CONCEPT PLAN	07/22/2021																									
ACTION	DATE																													
CONCEPT PLAN	07/22/2021																													
PROJECT  GreyCliffs ESTATES																														
DESCRIPTION CONCEPT PLAN																														
<table border="1" style="width: 100%; border-collapse: collapse;"><thead><tr><th style="width: 50%; text-align: left; padding: 5px;">SHEET NAME</th><th style="width: 50%; text-align: left; padding: 5px;">SHEET NUMBER</th></tr></thead><tbody><tr><td style="padding: 5px;">GRADING</td><td style="padding: 5px;">C4.3</td></tr></tbody></table>		SHEET NAME	SHEET NUMBER	GRADING	C4.3																									
SHEET NAME	SHEET NUMBER																													
GRADING	C4.3																													





700 N SR198
SANTAQUIN, UTAH COUNTY, UT

DEVELOPER


GREY
CLIFFS
LLC.

935 W. CENTER
LONDON, UT 84042
801.785.8458

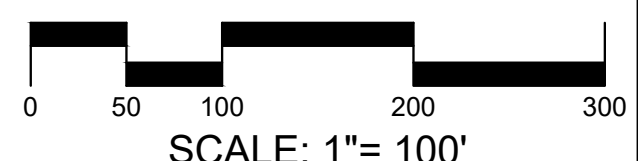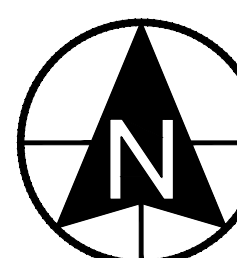

CIVIL ENGINEERING
11038 N Highland Blvd Suite 400
Highland Ut, 84003
office (801) 492-1277
cell (801) 616-1677

REVISIONS			SEAL
NO	DATE	DESCRIPTION	
1			
2			
3			
4			
5			
6			
7			

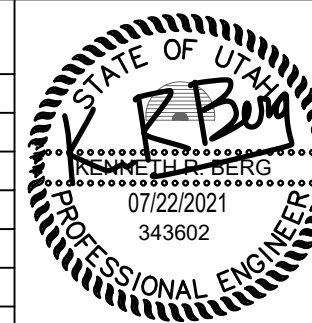

ACTION	DATE
CONCEPT PLAN	07/22/2021

PROJECT




DESCRIPTION

CONCEPT PLAN

SHEET NAME	SHEET NUMBER
GRADING	C4.3

(my dwt/borg owl2021gray.off/conspect)

C4.3

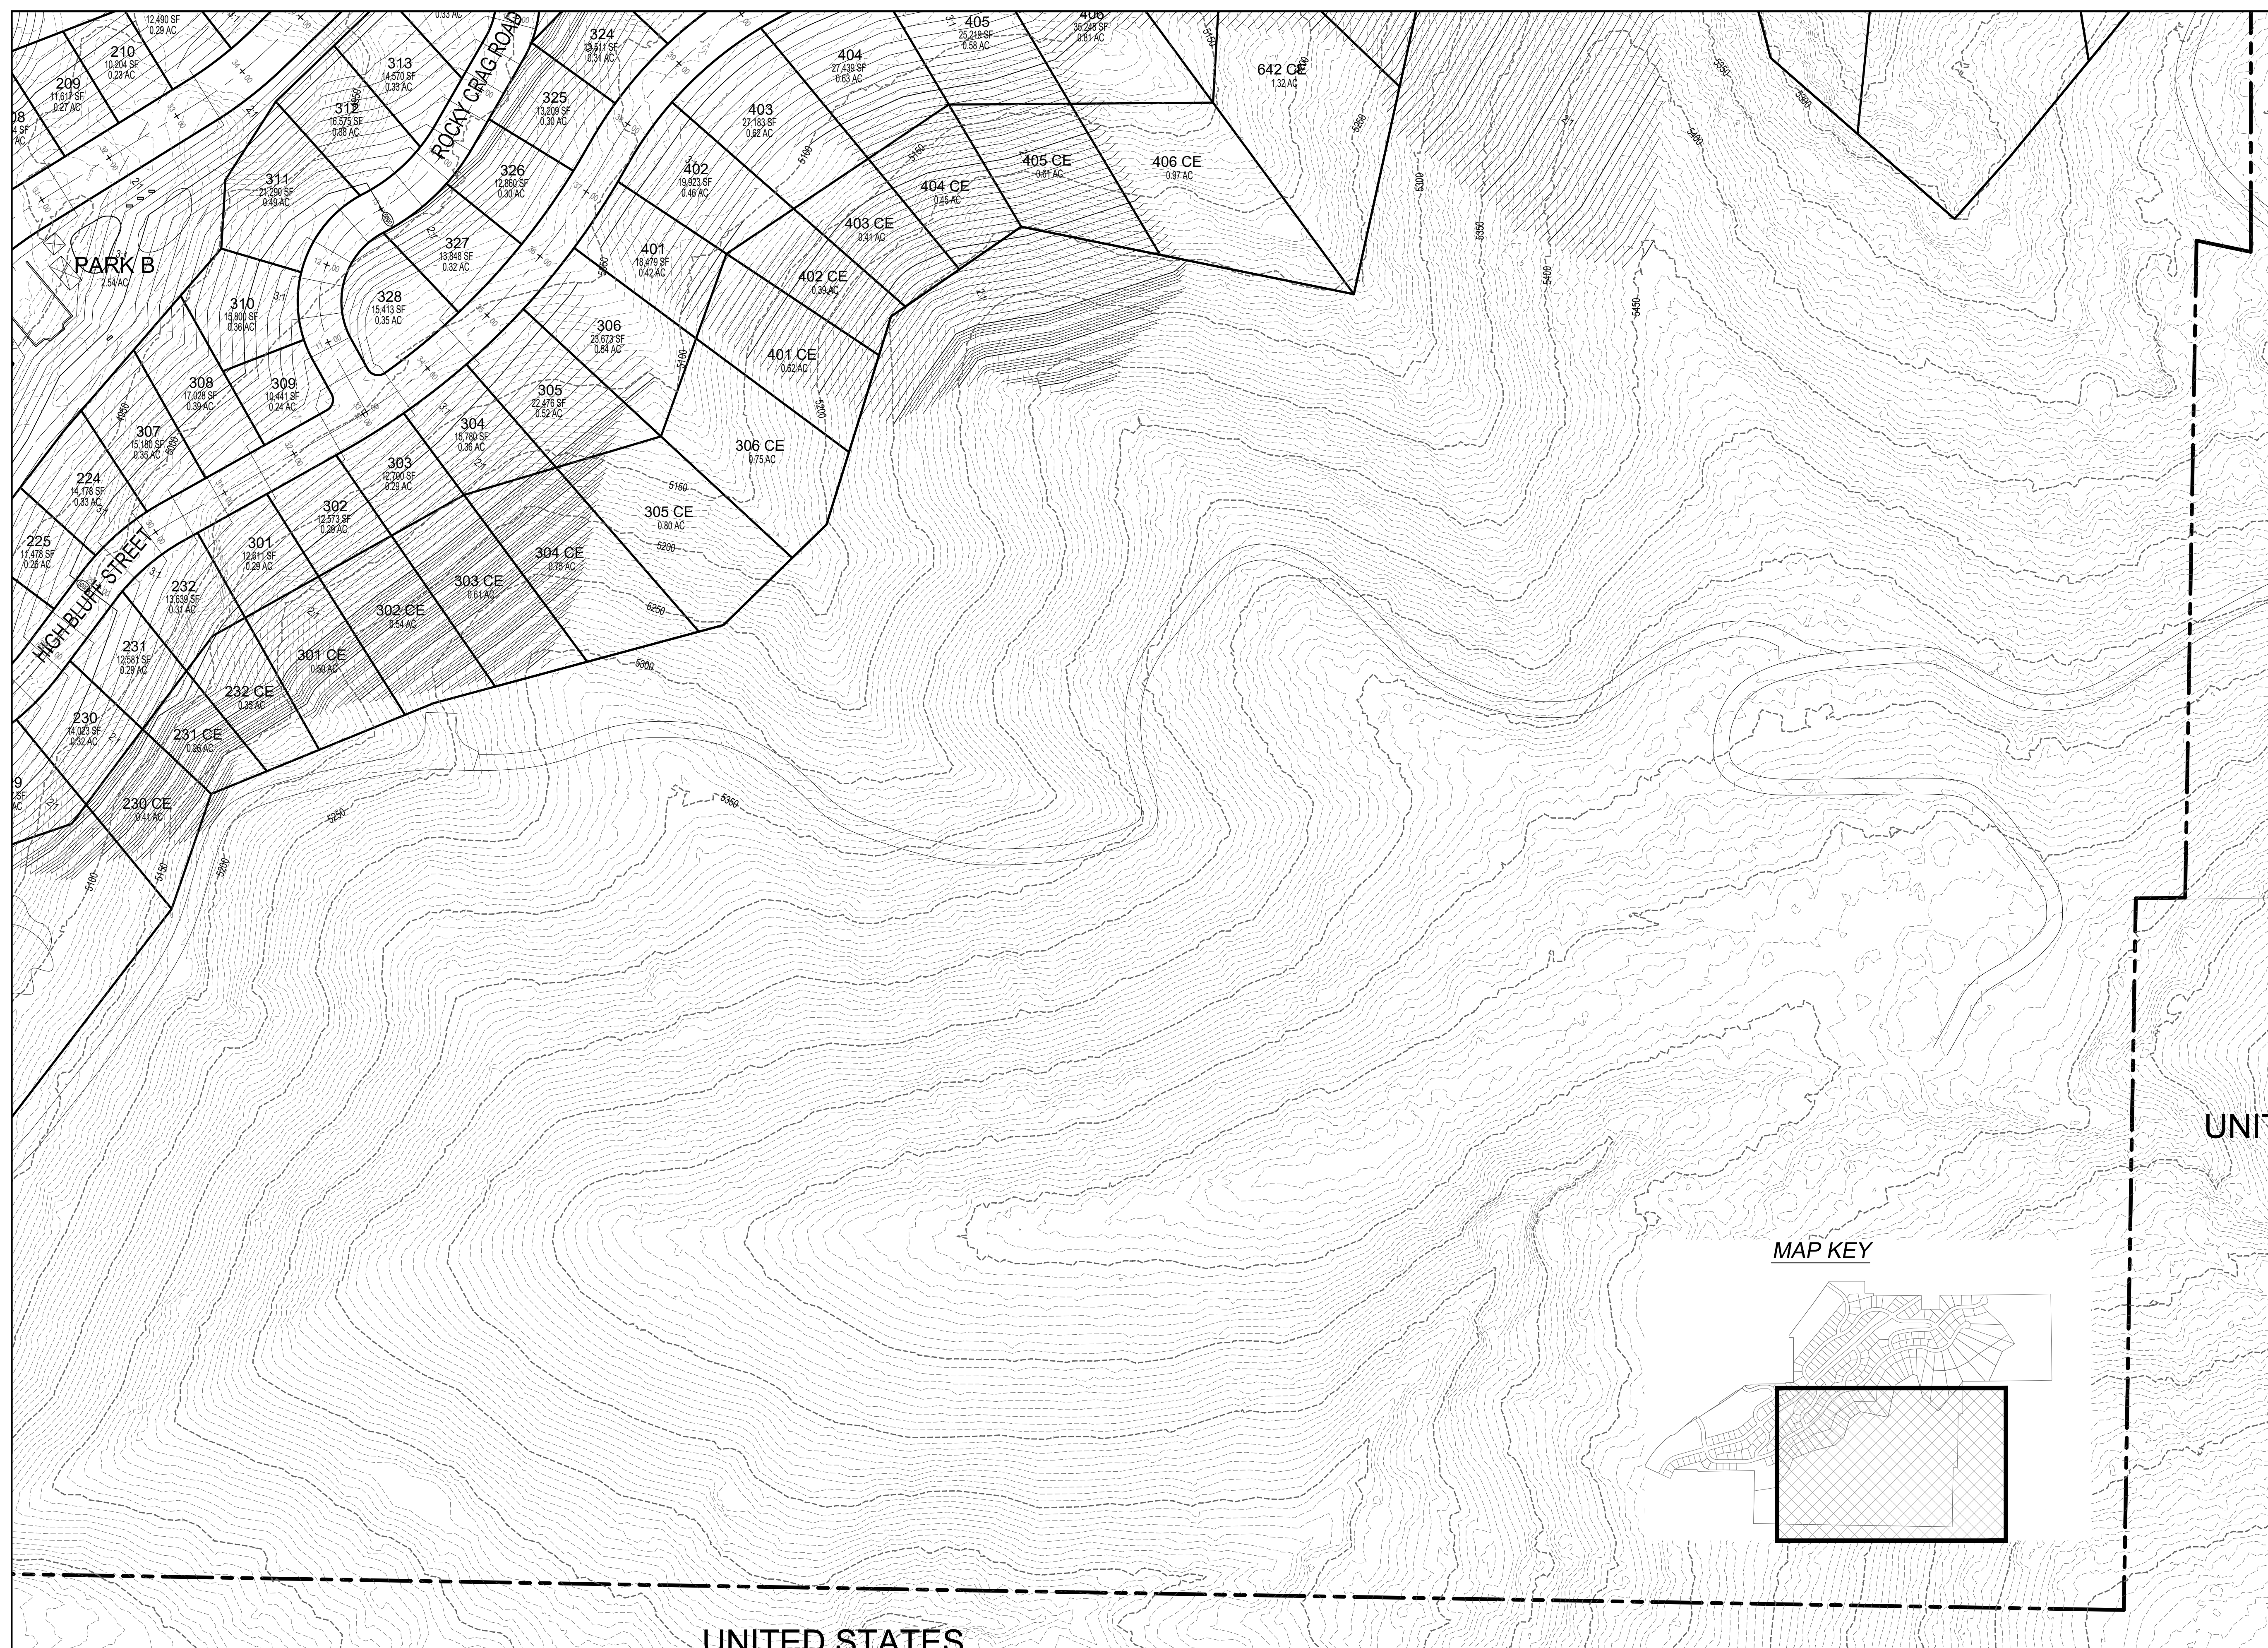

DEVELOPMENT




700 N SR198
SANTAQUIN, UTAH COUNTY, UT

DEVELOPER

GREY
CLIFFS
LLC.

935 W. CENTER
LINDON, UT 84042
801.785.8458

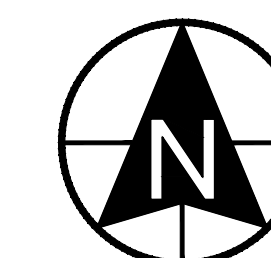

0 50 100 200 300

SCALE: 1"= 100'



CIVIL ENGINEERING

11038 N Highland Blvd Suite 400
Highland Ut, 84003
office (801) 492-1277
cell (801) 616-1677

REVISIONS			SEAL
NO.	DATE	DESCRIPTION	
1			
2			
3			
4			
5			
6			
7			

ACTION	DATE
CONCEPT PLAN	07/22/2021

PROJECT



DESCRIPTION

CONCEPT PLAN

SHEET NAME

GRADING

SHEET NUMBER

C4.4


larry driveberg civil2021gray cliffs conc
planigce_concept-04-grading.dwg