


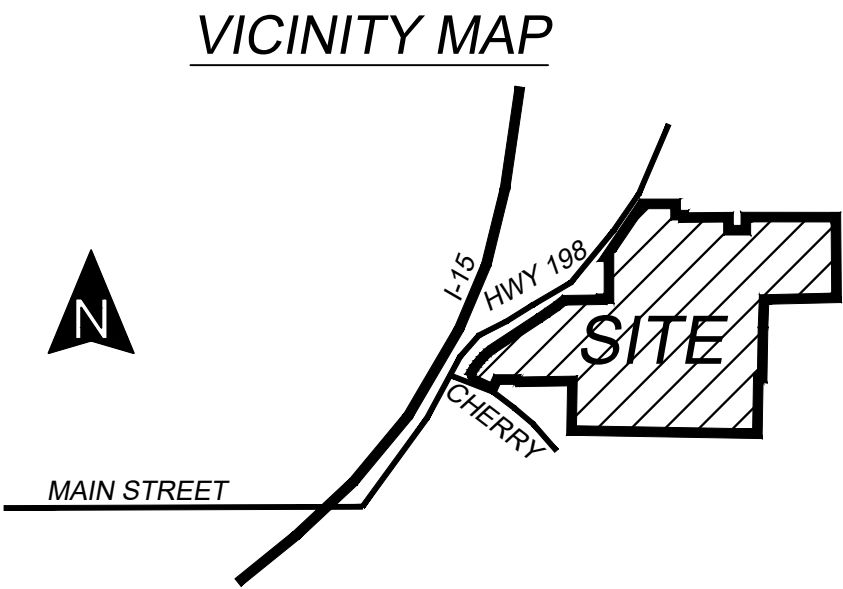

WILDLAND / URBAN INTERFACE
THIS DEVELOPMENT IS SUBJECT TO THE REQUIREMENTS OF THE WILDLAND / URBAN INTERFACE. DEVELOPER TO GAIN APPROVAL OF A FIRE MITIGATION PLAN FROM SANTAQUIN CITY FIRE DEPARTMENT. THE REQUIREMENTS OF THIS FIRE MITIGATION PLAN WILL BE NOTED ON ALL FINAL PLATS OF THE DEVELOPMENT AND DETAILED IN THE DEVELOPMENT AGREEMENT.

OPEN SPACE LEGEND

- PUBLIC IMPROVED OPEN SPACE
- PUBLIC NATURAL OPEN SPACE
- PRIVATE CONSERVATION EASEMENTS

THE DEVELOPER AND THE GENERAL CONTRACTOR UNDERSTAND THAT IT IS HIS/HER RESPONSIBILITY TO ENSURE THAT ALL IMPROVEMENTS INSTALLED WITHIN THIS DEVELOPMENT ARE CONSTRUCTED IN FULL COMPLIANCE WITH ALL STATE AND SANTAQUIN CITY CODES, ORDINANCES AND STANDARDS. THESE PLANS ARE NOT INCLUSIVE OF ALL MINIMUM CODES, ORDINANCES AND STANDARDS. THIS FACT DOES NOT RELIEVE THE DEVELOPER OR GENERAL CONTRACTOR FROM FULL COMPLIANCE WITH ALL MINIMUM STATE AND SANTAQUIN CITY CODES, ORDINANCES AND STANDARDS.



DENSITY TABULATIONS

ZONING	R-10 PUD / C-1
RESIDENTIAL LOTS	
PHASE A	24 LOTS
PHASE B	29 LOTS
PHASE C	31 LOTS
PHASE D	28 LOTS
PHASE E	33 LOTS
PHASE F	42 LOTS
PHASE G	30 LOTS
TOTAL	217 LOTS
COMMERCIAL LOTS	4 LOTS
DENSITY	(217+4) / 298.73 0.74 DU/AC

AREA CALCULATIONS

PROJECT ACREAGE	= 298.73 AC (100.0%)
RESIDENTIAL LOTS (SINGLE FAMILY)	= 76.48 AC (25.6%)
COMMERCIAL LOTS	= 26.28 AC (8.8%)
STREET DEDICATIONS	= 25.52 AC (8.5%)
PRIVATE CONSERVATION EASEMENTS	= 26.82 AC (9.0%)
/ SENSITIVE LANDS OVER 30% SLOPE	
PUBLIC NATURAL OPEN SPACE	= 129.21 AC (43.3%)
/ SENSITIVE LANDS OVER 30% SLOPE	
TOTAL SENSITIVE LANDS	= 156.03 AC (52.2%)
PUBLIC IMPROVED OPEN SPACE	= 14.42 AC (4.8%)

SHEET INDEX

C0	COVER
C0.1	OVERALL PLAT PHASING PLAN
C1.0 - C1.9	PRELIMINARY PLAN
C2.0 - C2.8	OVERALL UTILITY PLANS
C3.0 - C3.7	GRADING PLAN
C4.1 - C4.3	GREY CLIFFS PLAN & PROFILE
C5.1 - C5.4	HIGH BLUFF PLAN & PROFILE
C6.1	GREY STEEP PLAN & PROFILE
C7.1 - C7.2	ROCKY CRAG PLAN & PROFILE
C8.1	ABUNDANCE PLAN & PROFILE
C9.1	ASHEN POINT PLAN & PROFILE
C10.1 - C10.2	VISTA RANGE PLAN & PROFILE
C11.1	SILVERY CLIFFS PLAN & PROFILE
C12.0-C12.4	AMENITIES & LANDSCAPE PLAN

DEVELOPMENT

700 N SR198
SANTAQUIN, UTAH COUNTY, UT

DEVELOPER

GREY CLIFFS LLC.

935 W. CENTER
LINDON, UT 84042
801.785.8458

SCALE: 1"= 300'

BERG
CIVIL ENGINEERING
11038 N Highland Blvd Suite 400
Highland Ut, 84003
office: (801) 492-1277
cell: (801) 616-1677



REVISIONS			SEAL
NO.	DATE	DESCRIPTION	
1			
2			
3			
4			
5			
6			
ACTION			DATE
PRELIMINARY PLAN			8/12/2021

PROJECT

DESCRIPTION

PRELIMINARY PLAN

SHEET NAME	SHEET NUMBER
COVER	C0

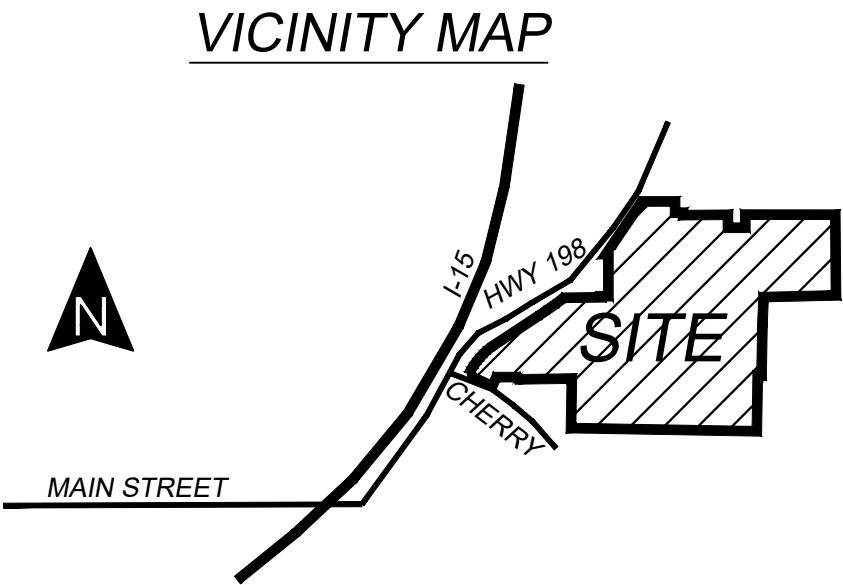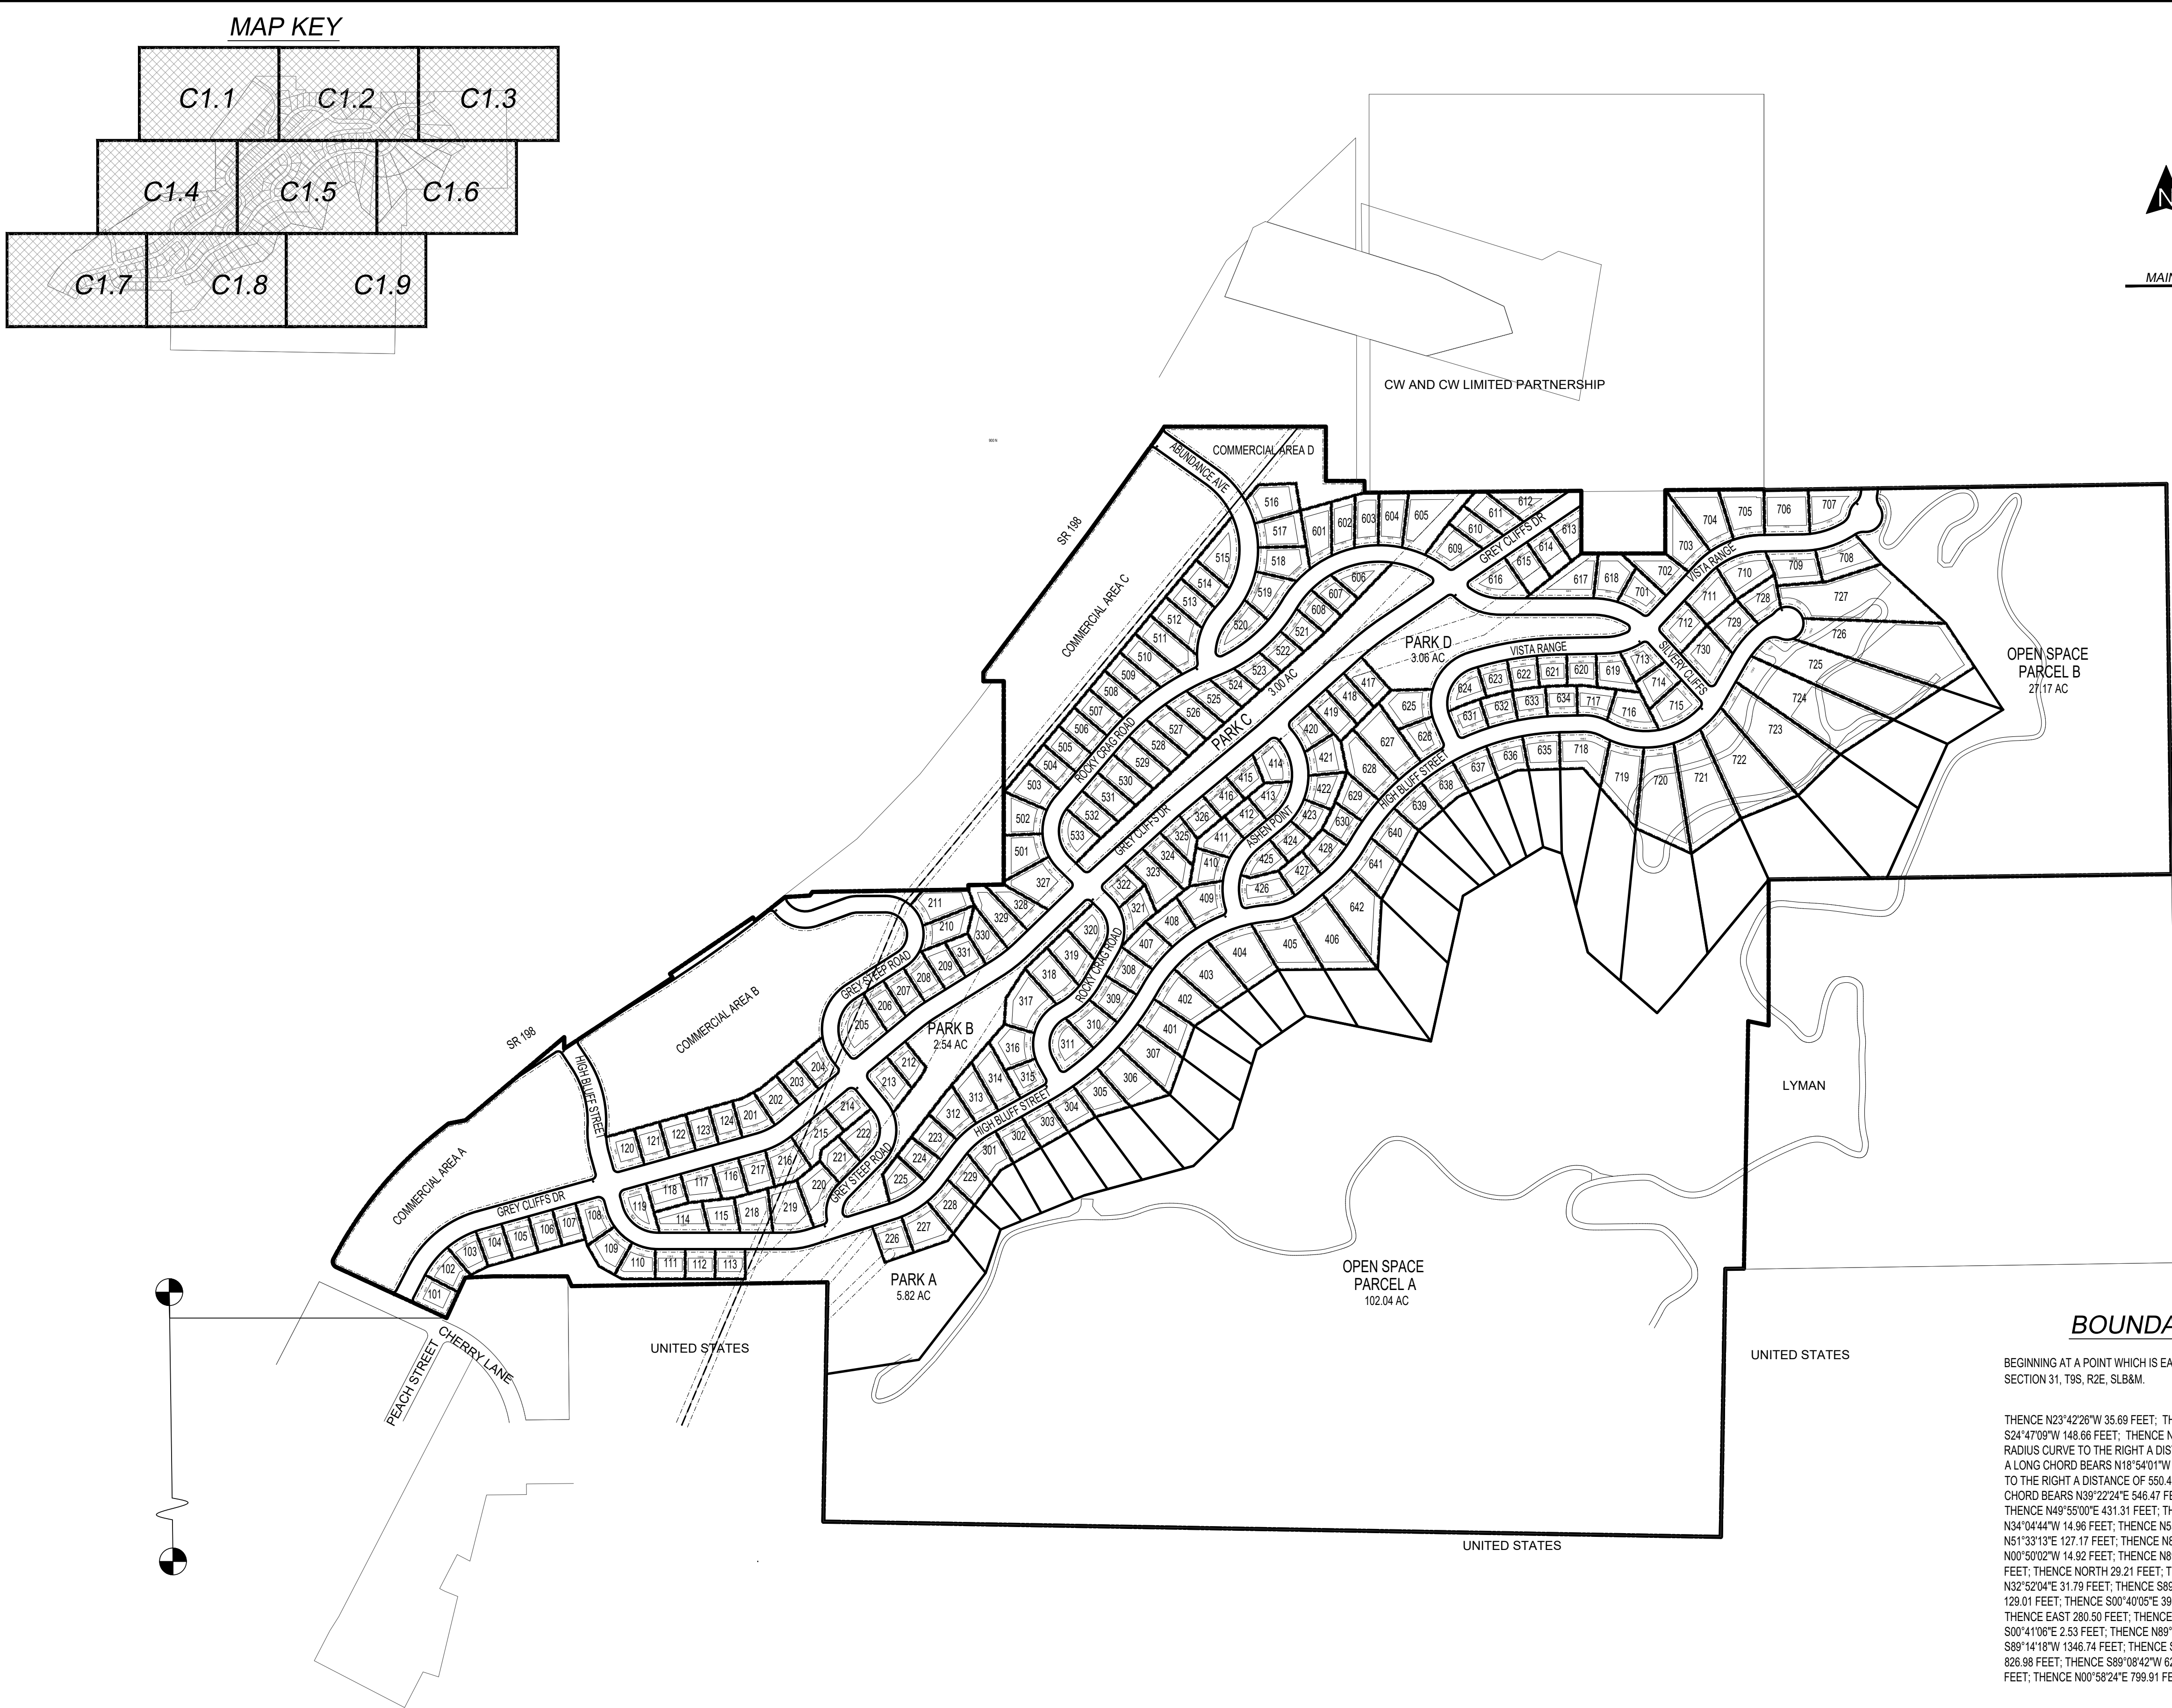

BOUNDARY DESCRIPTION

BEGINNING AT A POINT WHICH IS EAST 1355.49 FEET & NORTH 20.34 FEET FROM THE SOUTHWEST CORNER OF SECTION 31, T9S, R2E, S18&M.

THENCE N23°42'26"W 35.69 FEET; THENCE S89°59'52"W 247.45 FEET; THENCE S87°17'34"W 94.19 FEET; THENCE S24°47'09"W 148.66 FEET; THENCE N65°12'35"W 405.95 FEET; THENCE ALONG THE ARC OF A 20.00 FOOT RADIUS CURVE TO THE RIGHT A DISTANCE OF 32.33 FEET (CURVE HAVING A CENTRAL ANGLE OF 92°37'07" AND A LONG CHORD BEARS N18°54'01"W 28.92 FEET; THENCE ALONG THE ARC OF A 1316.03 FOOT RADIUS CURVE TO THE RIGHT A DISTANCE OF 550.47 FEET (CURVE HAVING A CENTRAL ANGLE OF 23°55'45" AND A LONG CHORD BEARS N39°22'24"E 546.47 FEET; THENCE N51°30'22"E 48.19 FEET; THENCE N79°06'48"E 57.71 FEET; THENCE N49°55'00"E 431.31 FEET; THENCE SOUTH 38.68 FEET; THENCE N56°40'00"E 433.28 FEET; THENCE N34°04'44"W 14.96 FEET; THENCE N55°48'24"E 335.00 FEET; THENCE S34°11'02"E 13.34 FEET; THENCE N51°33'13"E 127.17 FEET; THENCE N86°27'29"E 82.97 FEET; THENCE N36°45'54"E 521.27 FEET; THENCE N00°50'02"W 14.92 FEET; THENCE N89°08'25"E 118.27 FEET; THENCE NORTH 679.99 FEET; THENCE WEST 67.90 FEET; THENCE NORTH 29.21 FEET; THENCE N36°59'25"E 584.90 FEET; THENCE N35°43'03"E 403.54 FEET; THENCE N32°32'04"E 31.79 FEET; THENCE S89°59'58"E 539.74 FEET; THENCE S00°00'03"E 181.50 FEET; THENCE EAST 129.01 FEET; THENCE S00°40'05"E 39.18 FEET; THENCE N89°31'08"E 724.44 FEET; THENCE SOUTH 209.36 FEET; THENCE EAST 280.50 FEET; THENCE NORTH 211.73 FEET; THENCE N89°31'10"E 330.01 FEET; THENCE S00°41'06"E 2.53 FEET; THENCE N89°08'16"E 1344.98 FEET; THENCE S00°45'44"E 1303.88 FEET; THENCE S89°14'18"W 1346.74 FEET; THENCE SOUTH 487.61 FEET; THENCE N78°14'30"W 69.74 FEET; THENCE S00°59'42"W 826.98 FEET; THENCE S89°08'42"W 62.12 FEET; THENCE S00°57'58"W 895.70 FEET; THENCE N89°01'35"W 3000.00 FEET; THENCE N00°58'24"E 799.91 FEET; THENCE S89°08'35"W 854.71 FEET TO THE POINT OF BEGINNING.

CONTAINS: 298.73 AC

DEVELOPMENT

GreyCliffs
ESTATES

700 N SR198
SANTAQUIN, UTAH COUNTY, UT

DEVELOPER

GREY CLIFFS LLC.

935 W. CENTER
LONDON, UT 84042
801.785.8458

North arrow and scale bar: SCALE: 1"= 300'

berg
CIVIL ENGINEERING

11038 N Highland Blvd Suite 400
Highland Ut, 84003
office: (801) 492-1277
cell: (801) 616-1677

REVISIONS			SEAL
NO.	DATE	DESCRIPTION	
1			
2			
3			
4			
5			
6			
7			

ACTION	DATE
PRELIMINARY PLAN	8/12/2021

PROJECT

GreyCliffs
ESTATES


DESCRIPTION

PRELIMINARY PLAN

SHEET NAME	SHEET NUMBER
PRELIM PLAT	C1.0

See drawing and/or GreyCliffs.com for preliminary design and conditions.

CW AND CW LIMITED PARTNERSHIP

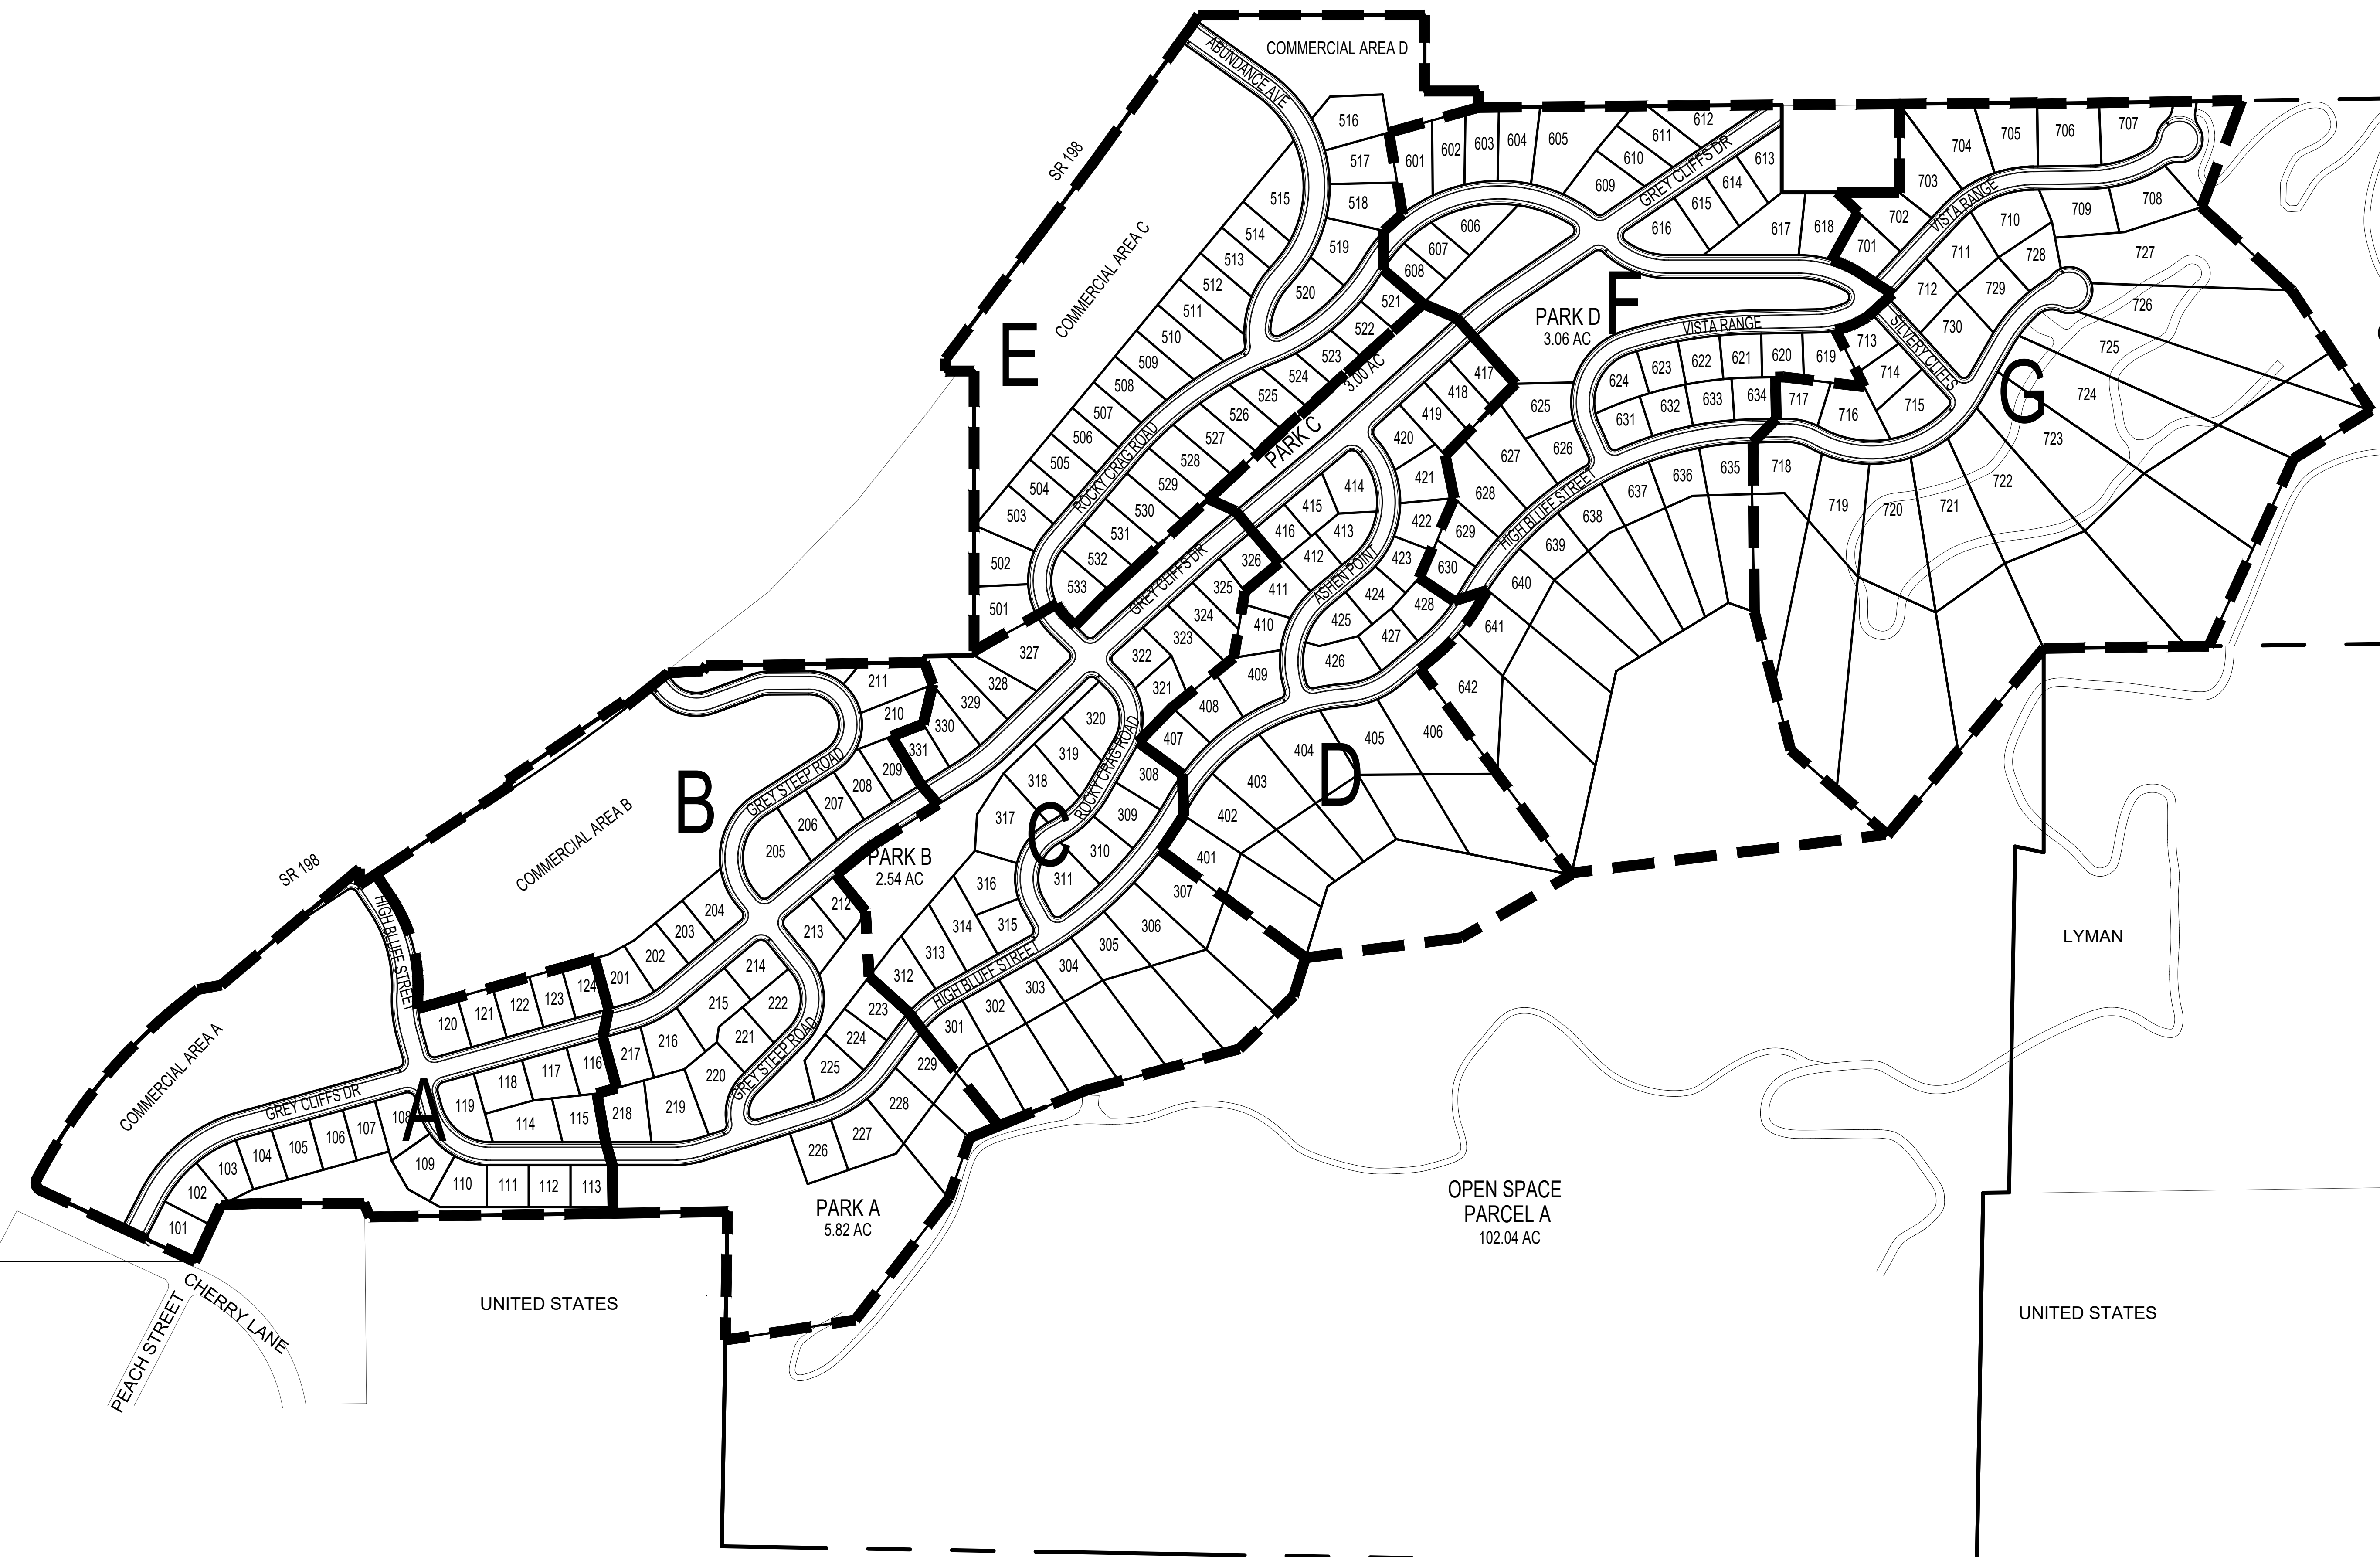

DEVELOPMENT




700 N SR198
SANTAQUIN, UTAH COUNTY, UT

DEVELOPER

**GREY
CLIFFS
LLC.**

935 W. CENTER
LINDON, UT 84042
801.785.8458

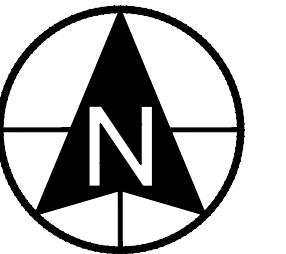

0 100 200 400 600
SCALE: 1"= 200'



11038 N Highland Blvd Suite 400
Highland Ut, 84003
office (801) 492-1277
cell (801) 616-1677

REVISIONS			SEAL
NO.	DATE	DESCRIPTION	
1			
2			
3			
4			
5			
6			

ACTION	DATE
PRELIMINARY PLAN	8/12/2021

PROJECT



DESCRIPTION

**PRELIMINARY
PLAN**

SHEET NAME	SHEET NUMBER
OVERALL PHASING PLAN	C1.1B



DEVELOPMENT

700 N SR198
SANTAQUIN, UTAH COUNTY, UT

DEVELOPER

GREY CLIFFS LLC.

935 W. CENTER
LINDON, UT 84042
801.785.8458

SCALE: 1"= 60'

BERG
CIVIL ENGINEERING

11038 N Highland Blvd Suite 400
Highland Ut, 84003
office: (801) 492-1277
cell: (801) 616-1677

REVISIONS			SEAL
NO.	DATE	DESCRIPTION	
1			
2			
3			
4			
5			
6			
7			

ACTION	DATE
PRELIMINARY PLAN	8/12/2021

PROJECT

DESCRIPTION

PRELIMINARY PLAN

SHEET NAME	SHEET NUMBER
PRELIM PLAT	C1.1

Any drawing not to scale is preliminary and subject to change without notice.



700 N SR198

GREY
CLIFFS
LLC.

935 W. CENTER



SCALE: 1"= 60'



11038 N Highland Blvd Suite 400
Highland Ut. 84003

REVISIONS			SEAL
NO.	DATE	DESCRIPTION	
1			
2			
3			
4			
5			
6			
7			

ACTION	DATE
PRELIMINARY PLAN	8/12/2021

PROJECT




*PRELIMINARY
PLAN*

PRELIM
PLAT

C1.2

c:\my drive\borg civil\2021\gray cliffs\preliminary
plan\gc_pre-01-layout.dwg

The map shows a network of roads and land parcels. A specific area in the upper right is highlighted with a cross-hatch pattern, indicating a region of interest or a specific land use. The map is labeled 'MVA' in the top left corner.

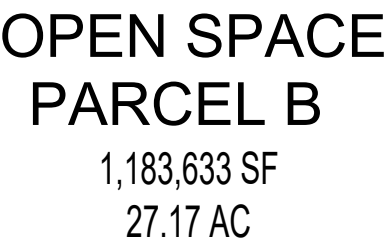

GREY
CLIFFS
LLC.





DATE
8/12/2021



*PRELIMINARY
PLAN*

C1.3

©my driveberg civil2021gray cliffs preliminary plan.docx pre-01-beyond.dwg

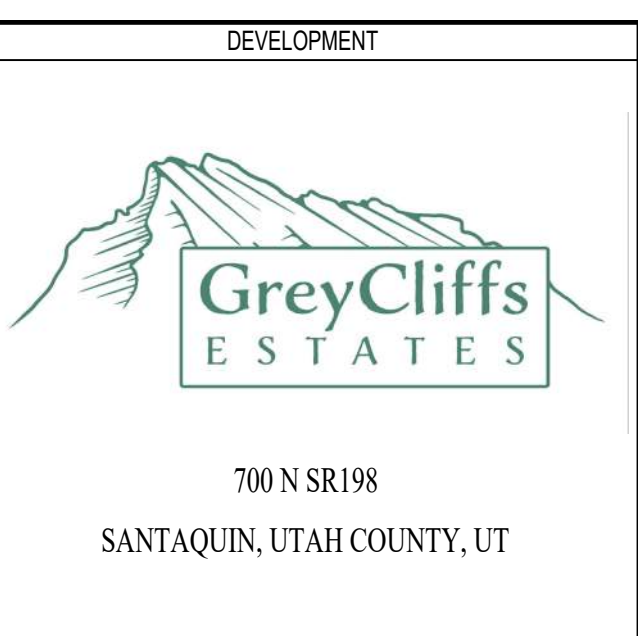
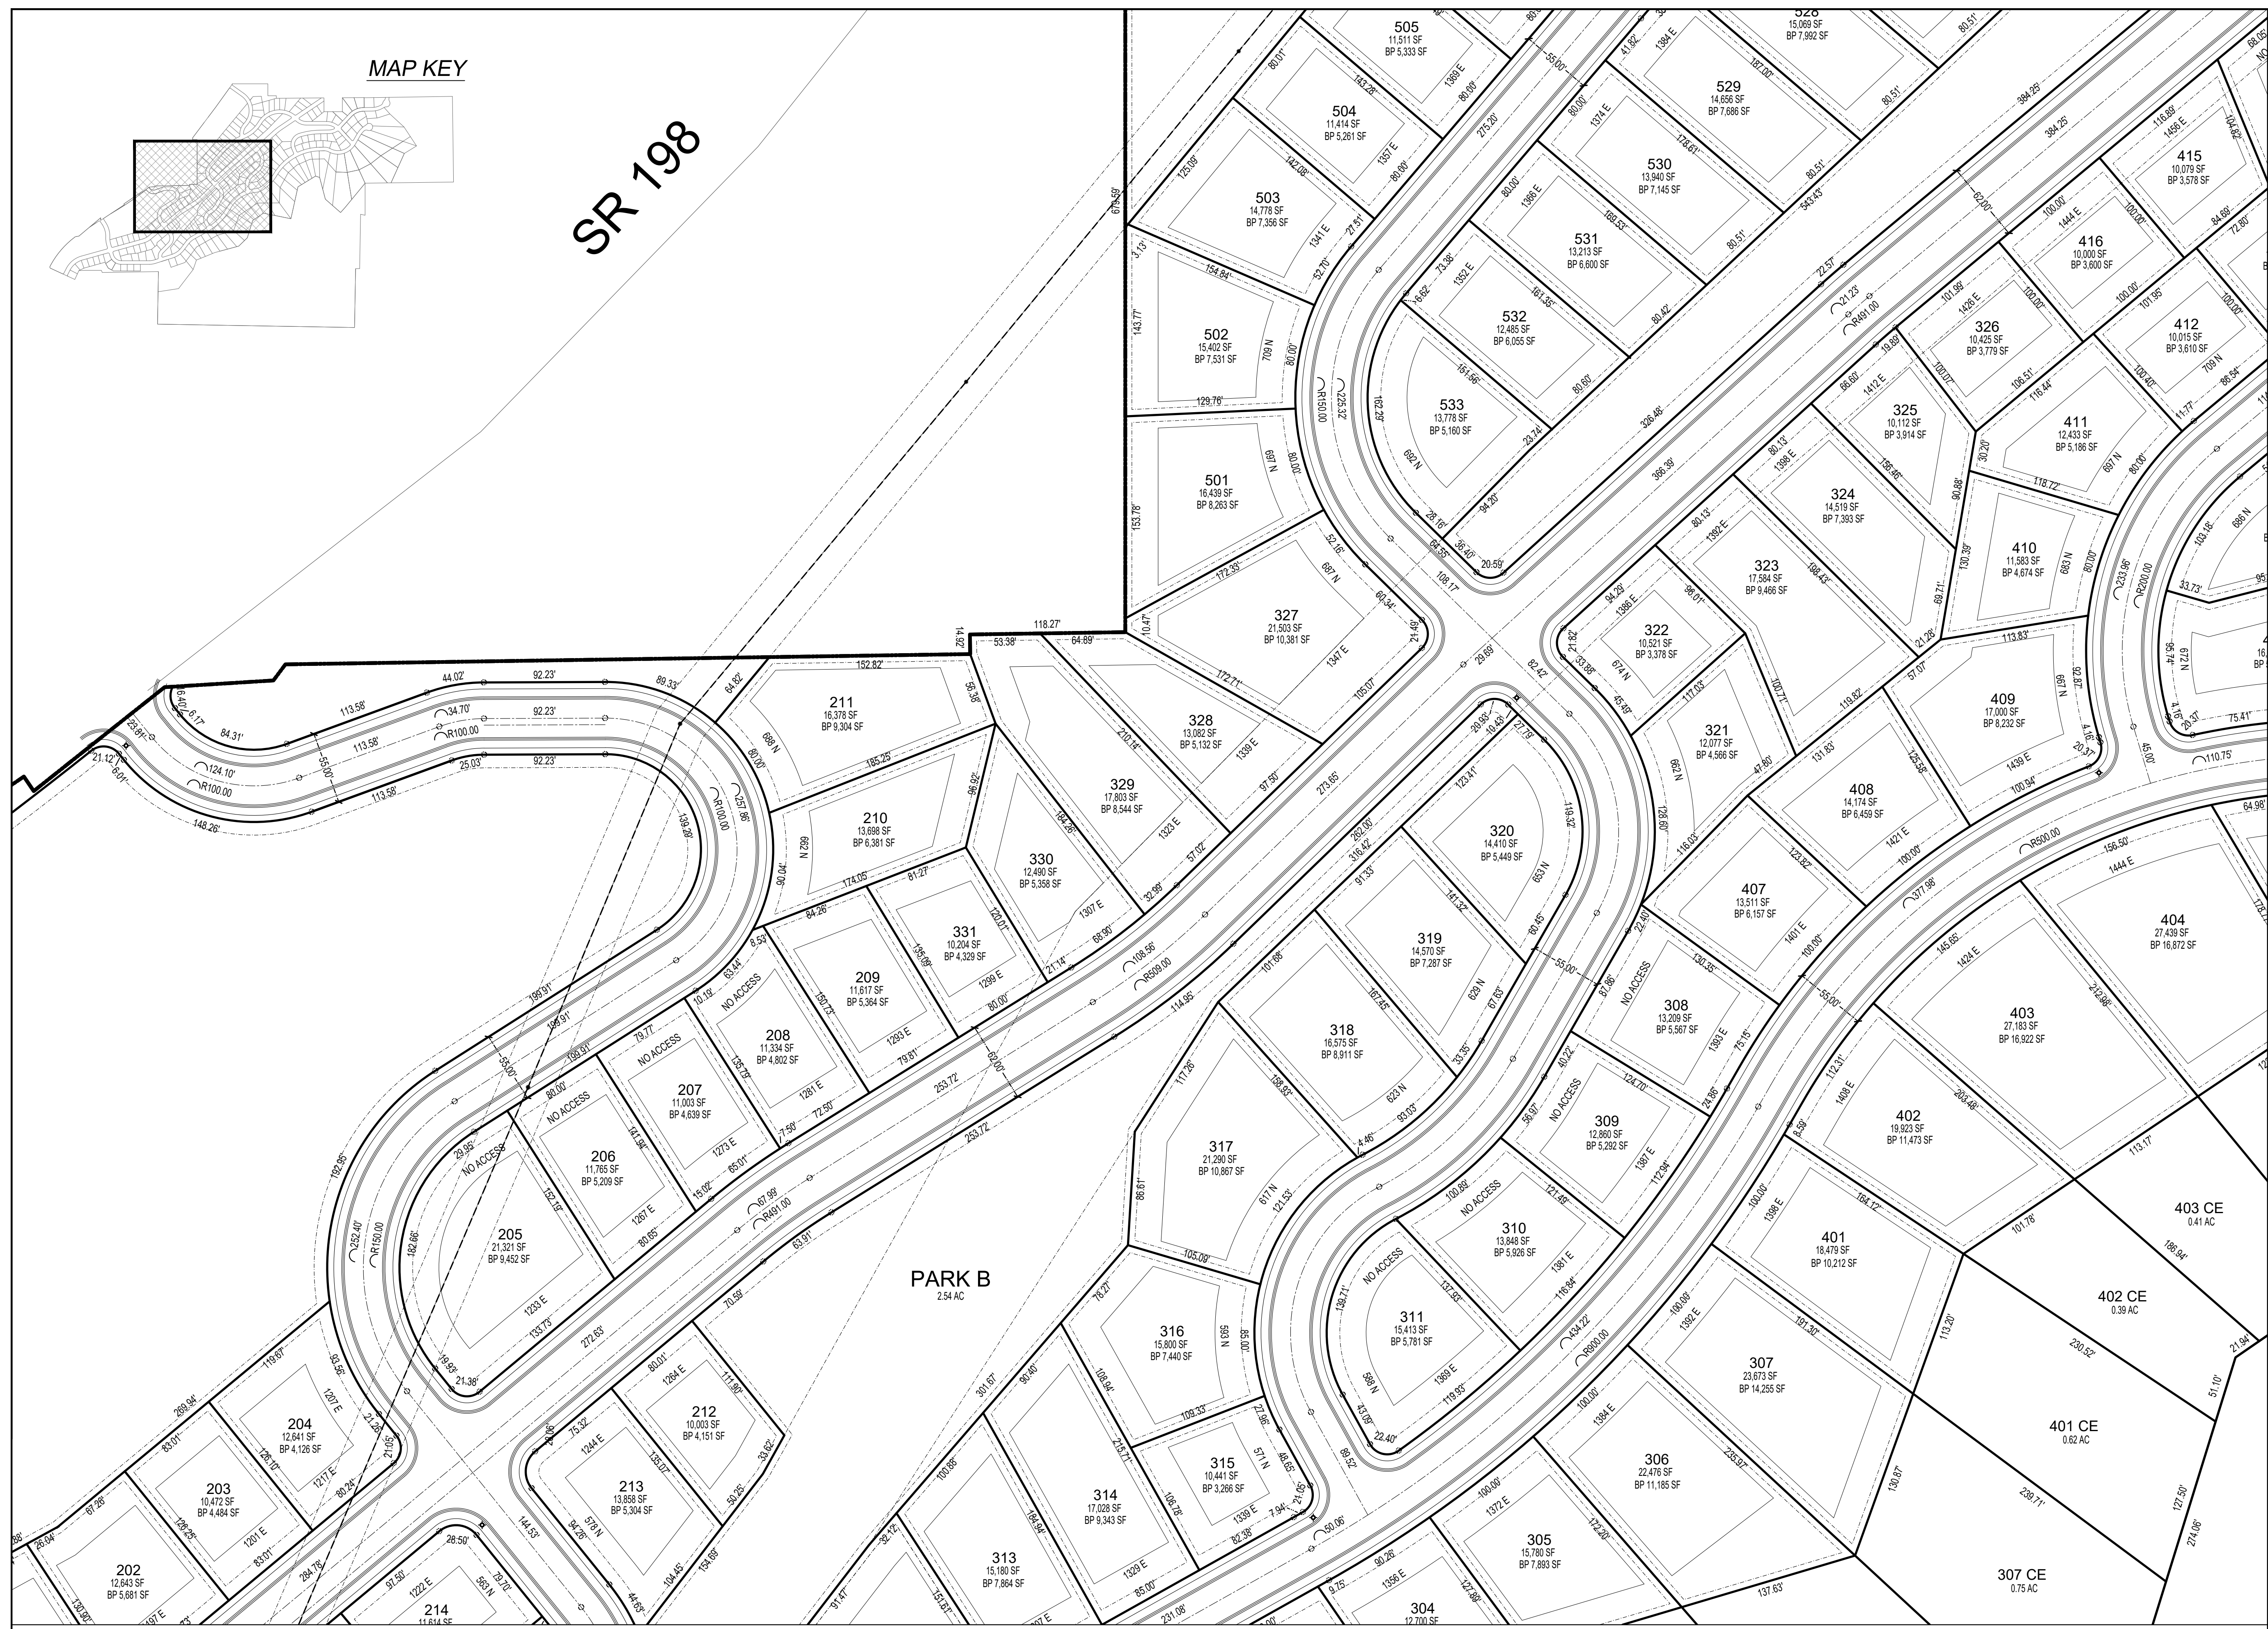


700 N SR198
SANTAQUIN, UTAH COUNTY, UT

DEVELOPER

GREY
CLIFFS
LLC.

935 W. CENTER
LONDON, UT 84042
801.785.8458

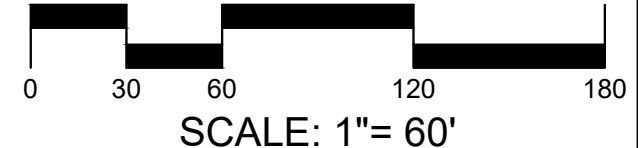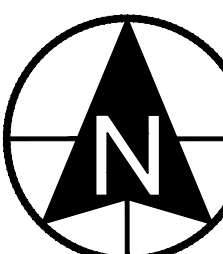

11038 N Highland Blvd Suite 400
Highland Ut, 84003
office (801) 492-1277
cell (801) 616-1677

REVISIONS			SEAL
NO.	DATE	DESCRIPTION	
1			
2			
3			
4			
5			
6			
7			

ACTION	DATE
PRELIMINARY PLAN	8/12/2021

PROJECT





DESCRIPTION

*PRELIMINARY
PLAN*

SHEET NAME	SHEET NUMBER
PRELIM PLAT	C1.4

c:\my drive\berg oval\2017\grey cliff\preliminary

©my drive: 2021 gray cliffs (redline)
please, see 01 board doc

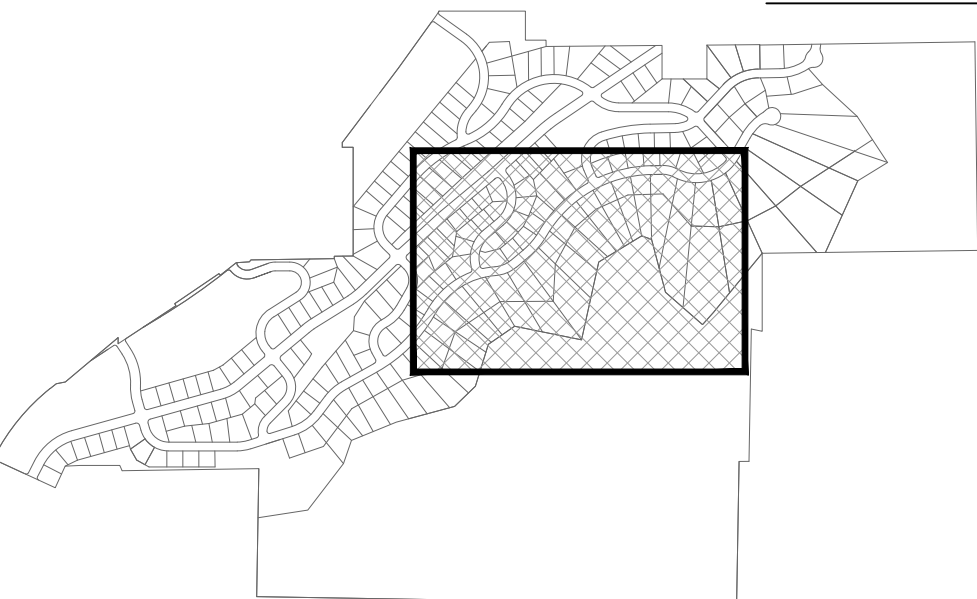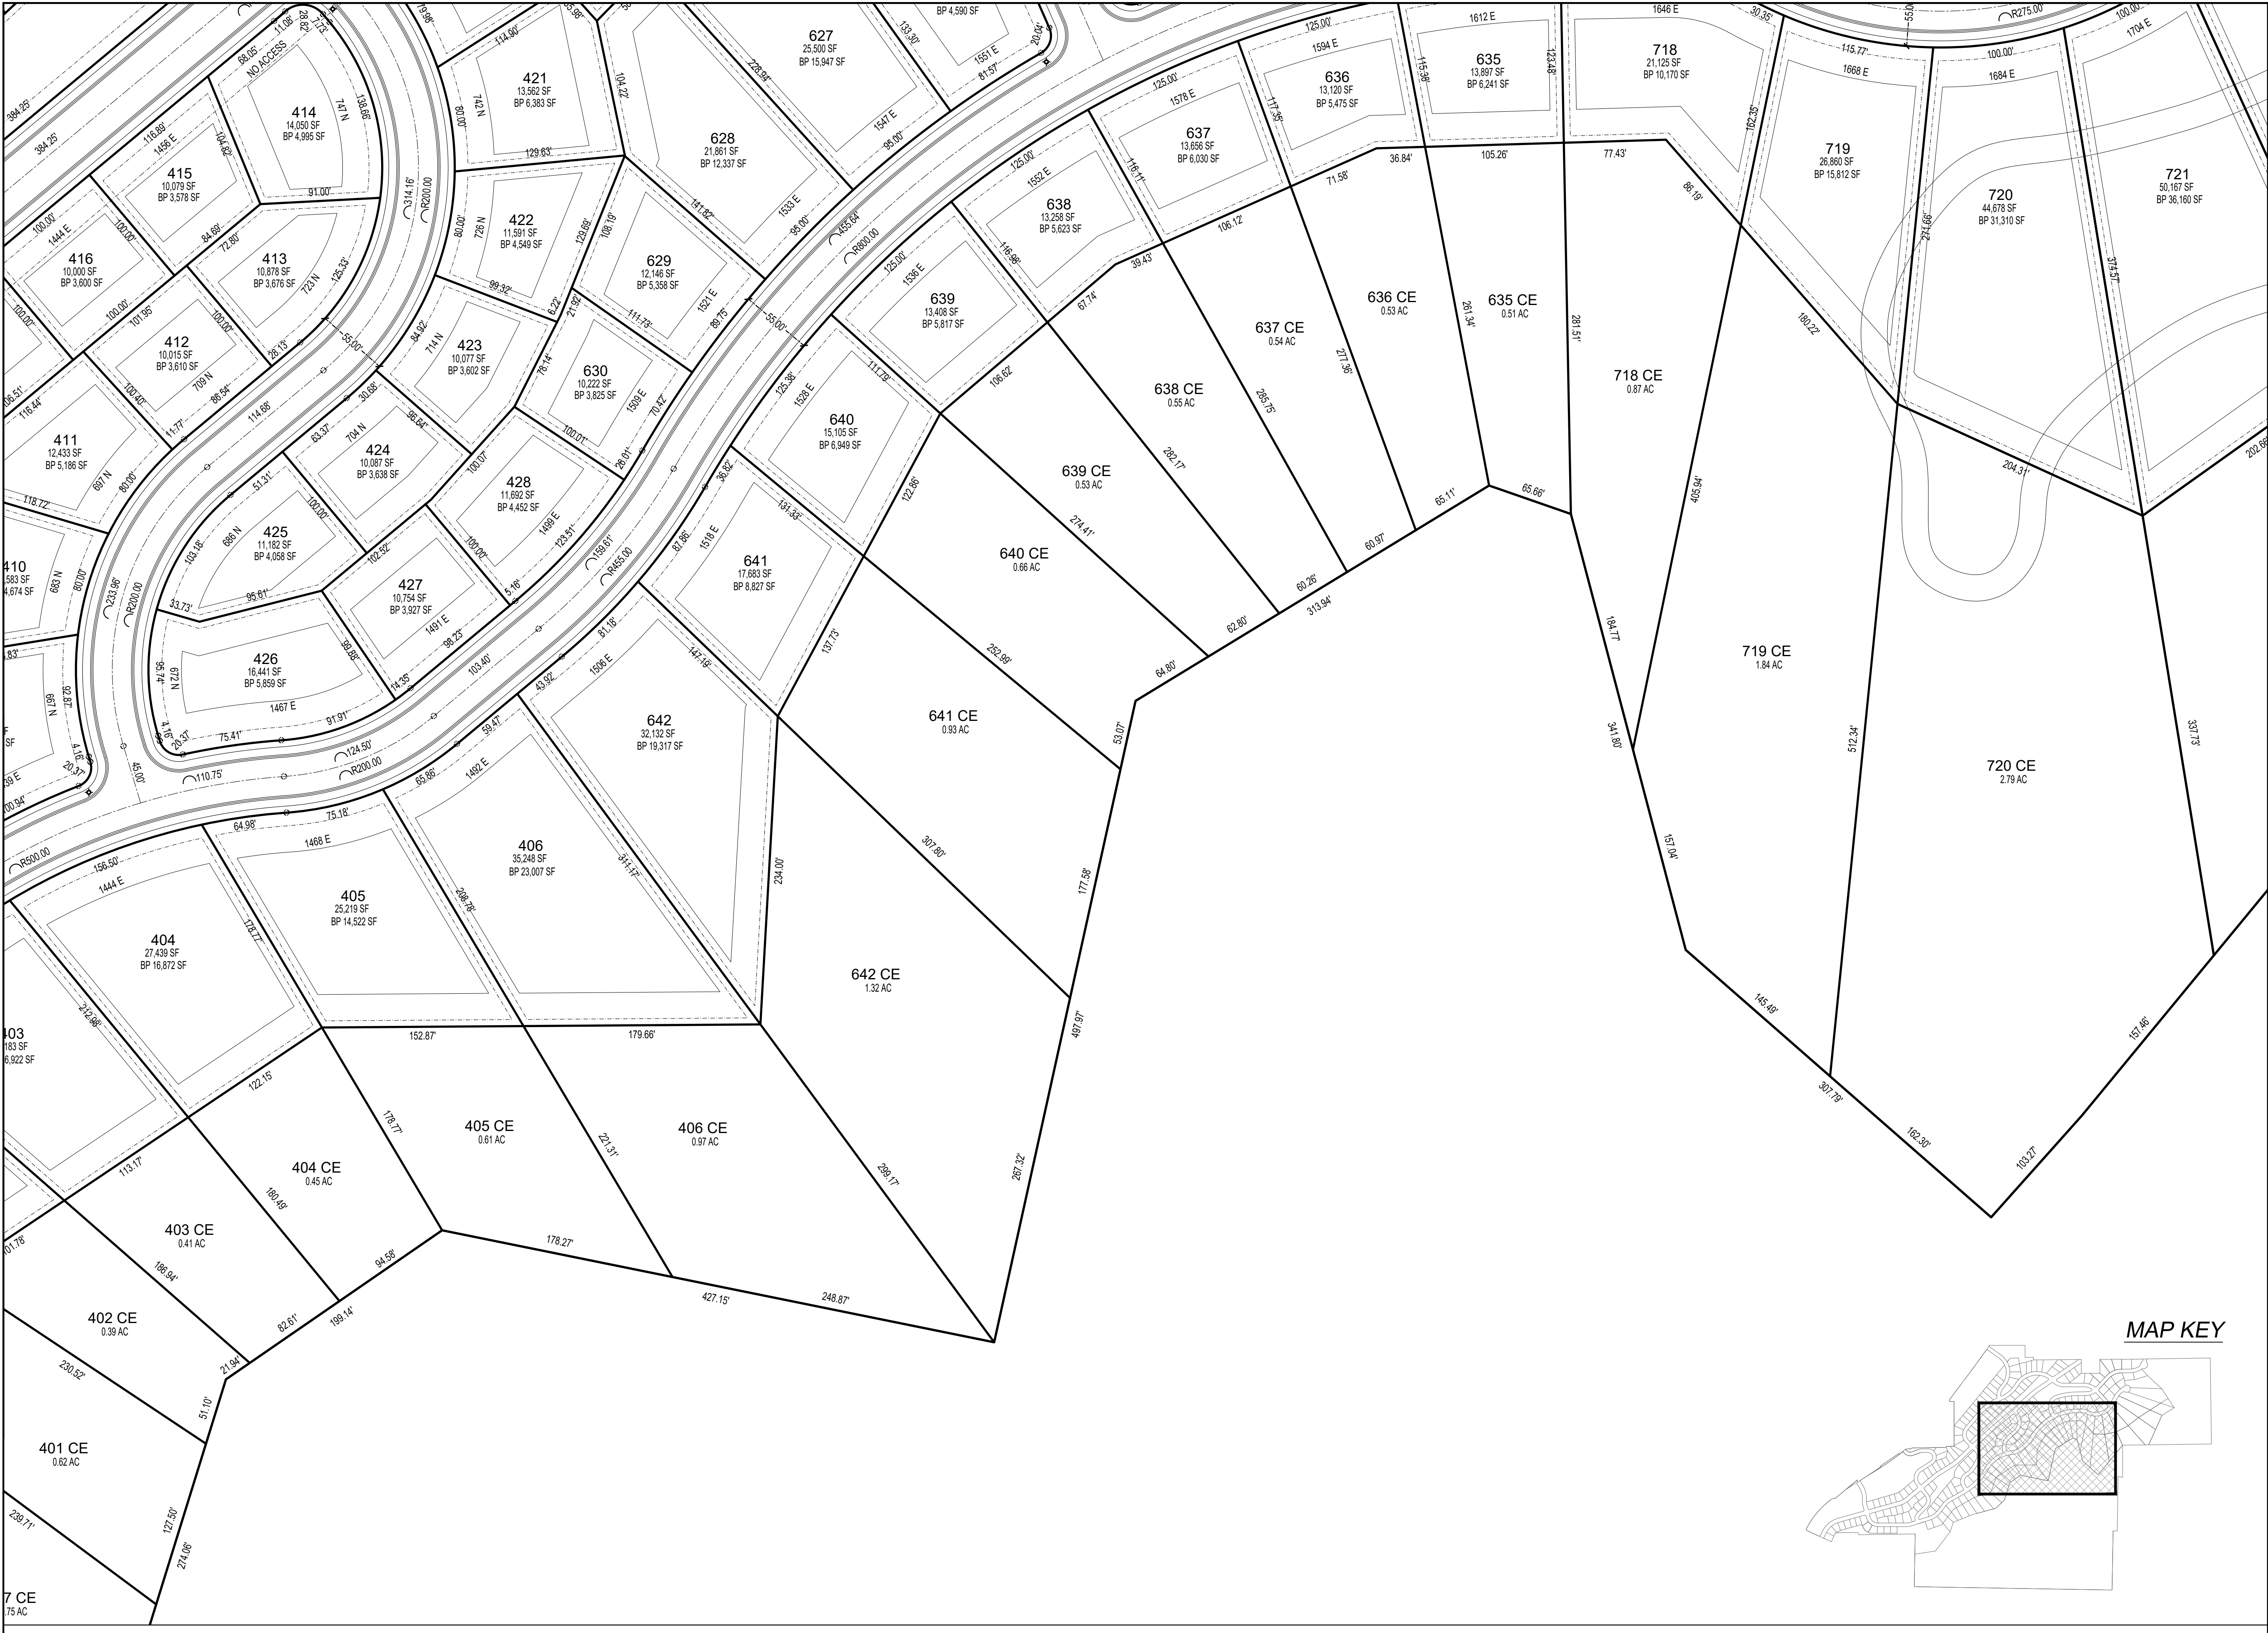

DEVELOPMENT

700 N SR198
SANTAQUIN, UTAH COUNTY, UT

DEVELOPER

GREY CLIFFS LLC.

935 W. CENTER
LINDON, UT 84042
801.785.8458

SCALE: 1"= 60'

11038 N Highland Blvd Suite 400
Highland Ut, 84003
office (801) 492-1277
cell (801) 616-1677

REVISIONS			SEAL
NO.	DATE	DESCRIPTION	
1			
2			
3			
4			
5			
6			

ACTION	DATE
PRELIMINARY PLAN	8/12/2021

PROJECT

DESCRIPTION

PRELIMINARY PLAN

SHEET NAME	SHEET NUMBER
PRELIM PLAT	C1.5

any drawing not to scale unless otherwise noted
© 2021 Berg Engineering

any drawing not to scale unless otherwise noted

© 2021 Berg Engineering



DEVELOPMENT

GreyCliffs
ESTATES

700 N SR198
SANTAQUIN, UTAH COUNTY, UT

DEVELOPER

**GREY
CLIFFS
LLC.**

935 W. CENTER
LINDON, UT 84042
801.785.8458

North arrow pointing up.

Scale bar: 0, 30, 60, 120, 180 feet.

SCALE: 1"= 60'

berg
CIVIL ENGINEERING

11038 N Highland Blvd Suite 400
Highland Ut, 84003
office (801) 492-1277
cell (801) 616-1677

REVISIONS			SEAL
NO.	DATE	DESCRIPTION	
1			
2			
3			
4			
5			
6			
7			
ACTION		DATE	
PRELIMINARY PLAN		8/12/2021	

PROJECT


GreyCliffs
ESTATES

DESCRIPTION

**PRELIMINARY
PLAN**

SHEET NAME	SHEET NUMBER
PRELIM PLAT	C1.6

berg-cliffs.com/0021/preliminary
8/12/2021

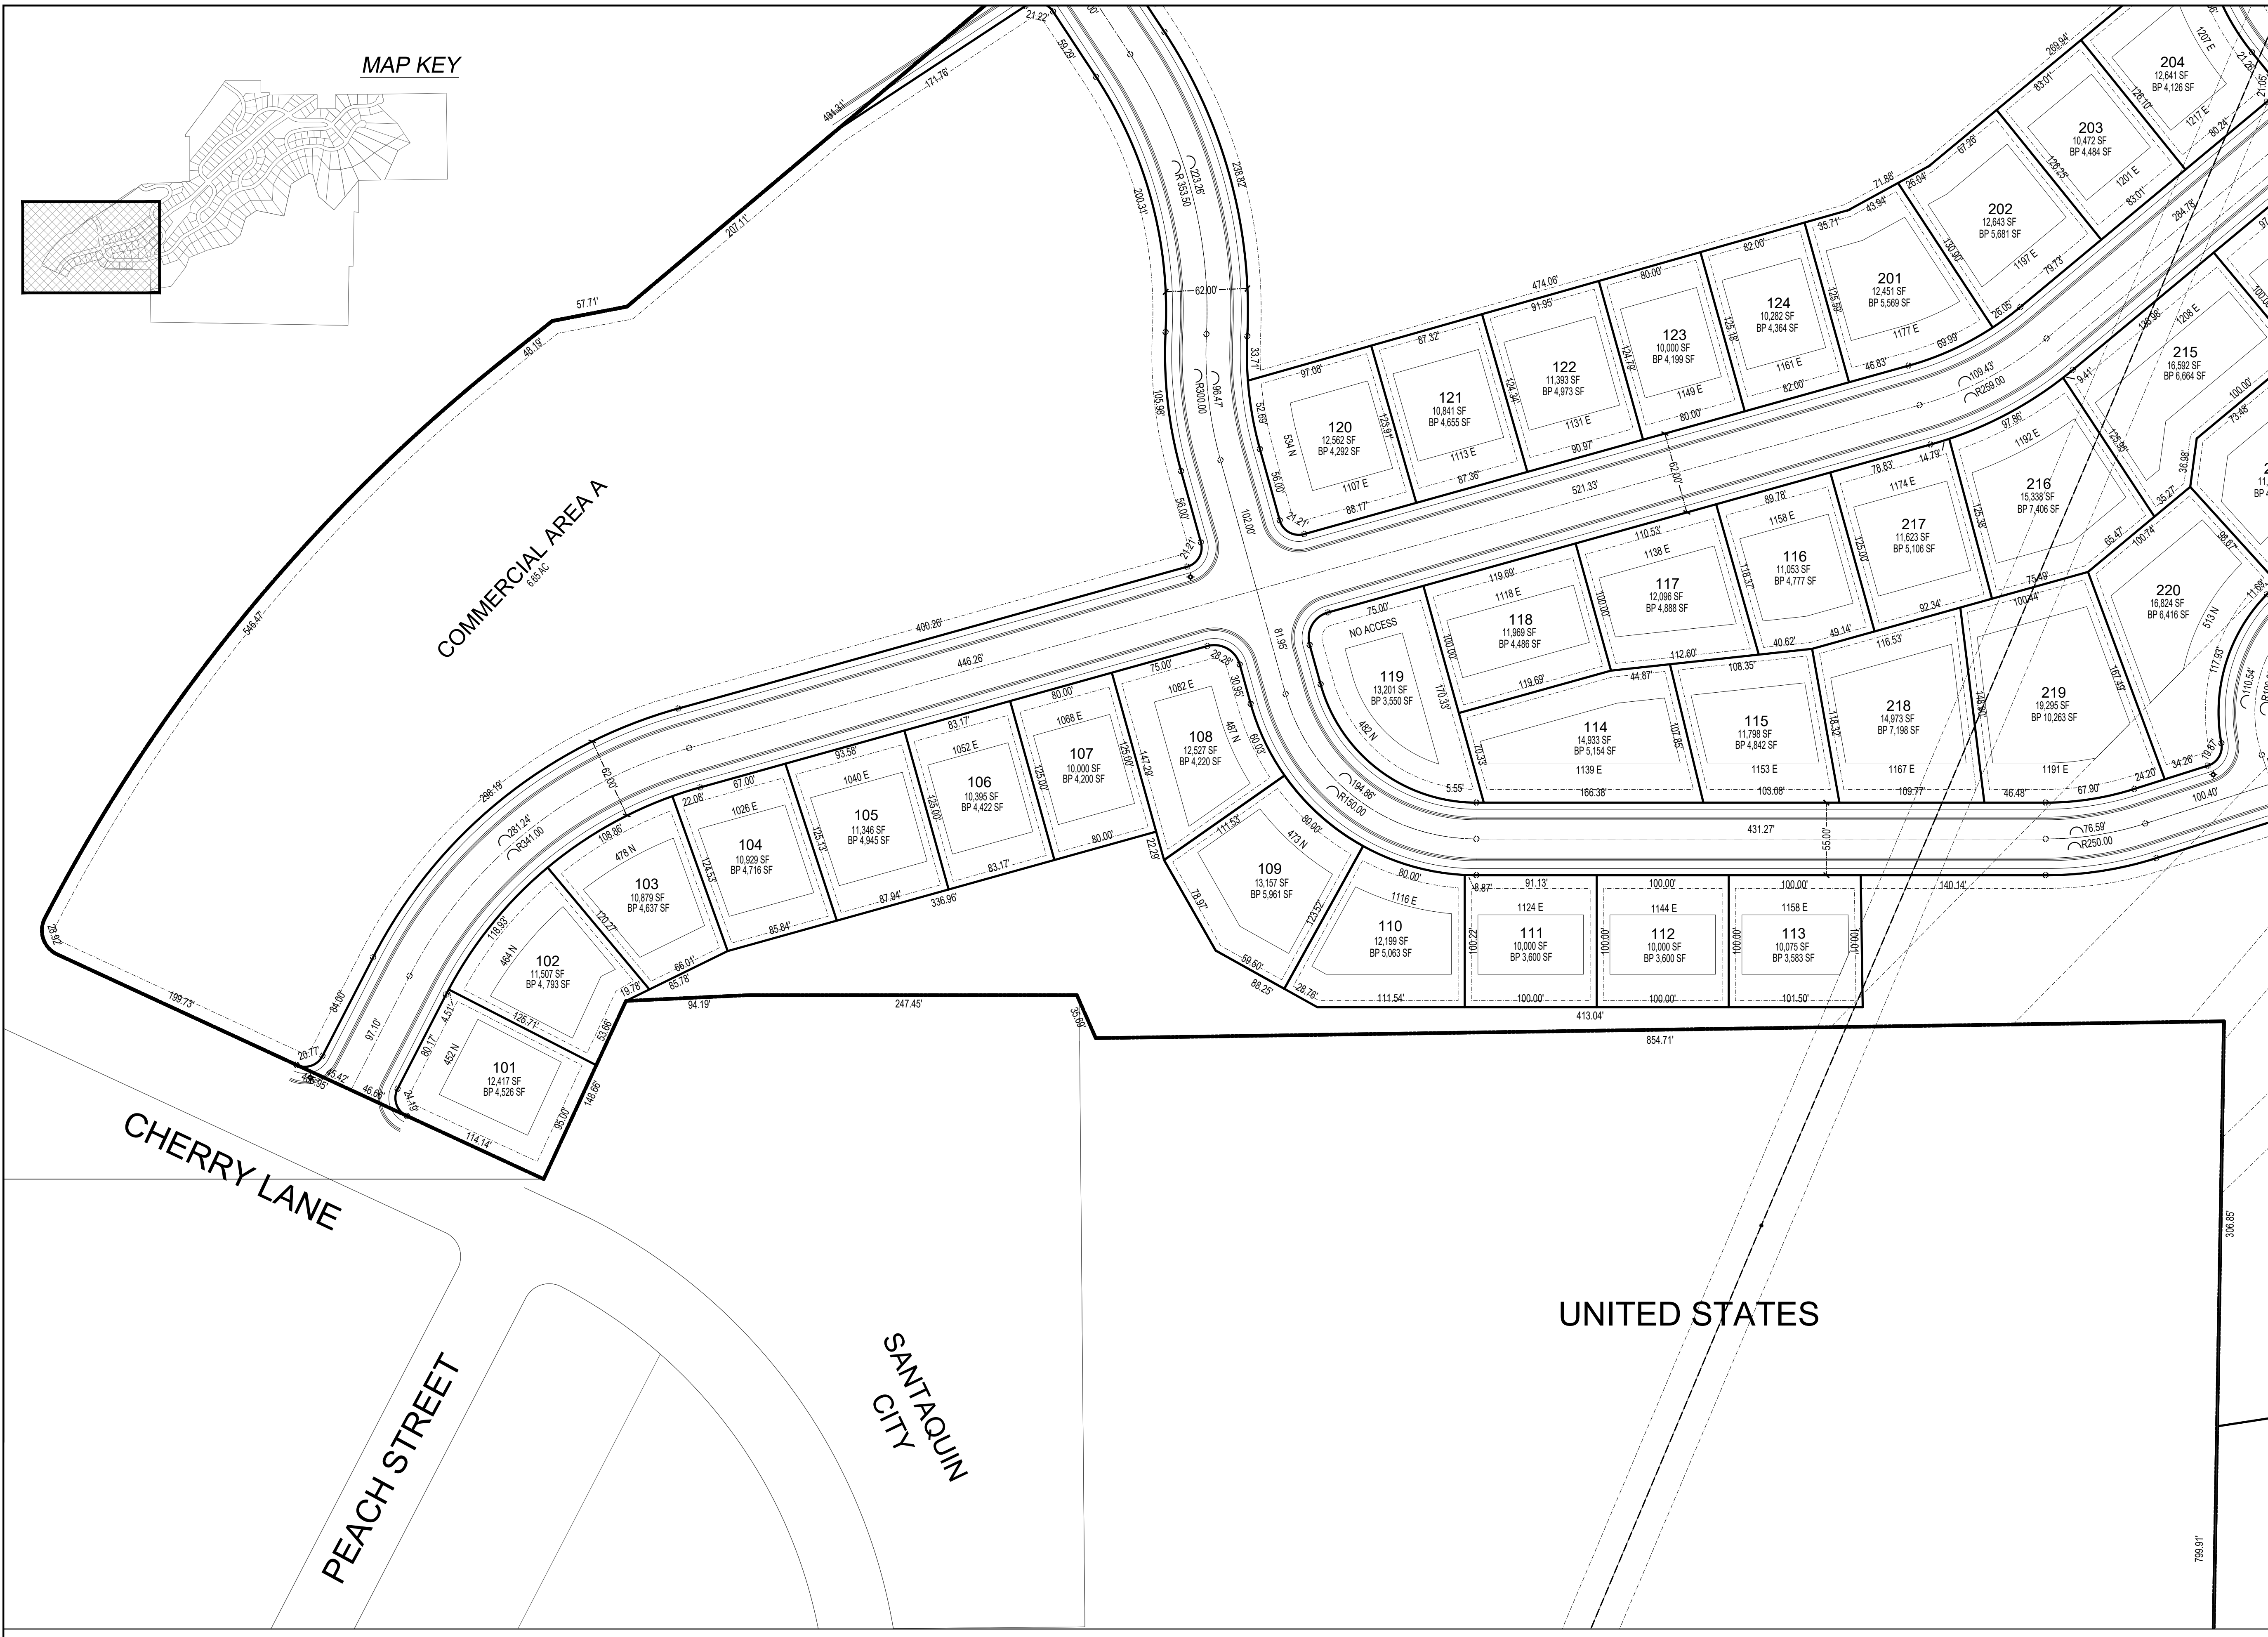

MAP KEY

DEVELOPMENT




700 N SR198
SANTAQUIN, UTAH COUNTY, UT

DEVELOPER

GREY CLIFFS LLC.

935 W. CENTER
LINDON, UT 84042
801.785.8458

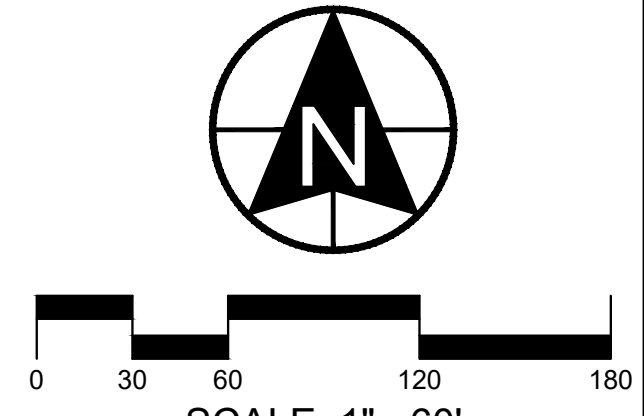


SCALE: 1"= 60'



CIVIL ENGINEERING

11038 N Highland Blvd Suite 400
Highland Ut, 84003
office (801) 492-1277
cell (801) 616-1677

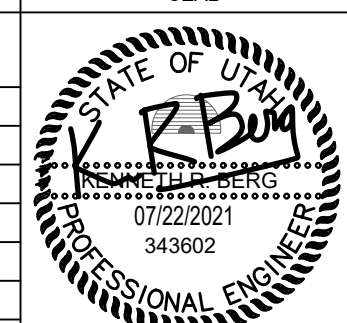REVISIONS			SEAL
NO.	DATE	DESCRIPTION	
1			
2			
3			
4			
5			
7			

ACTION	DATE
PRELIMINARY PLAN	8/12/2021

PROJECT



DESCRIPTION

PRELIMINARY PLAN

SHEET NAME	SHEET NUMBER
PRELIM PLAT	C1.7

any drawing with this title is preliminary

Copyright 2021 Berg Engineering



DEVELOPMENT




700 N SR198
SANTAQUIN, UTAH COUNTY, UT

DEVELOPER

GREY CLIFFS LLC.

935 W. CENTER
LINDON, UT 84042
801.785.8458

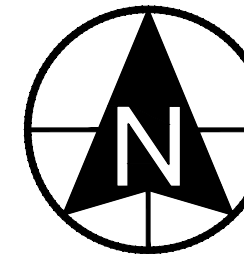


0 30 60 120 180

SCALE: 1"= 60'



CIVIL ENGINEERING

11038 N Highland Blvd Suite 400
Highland Ut, 84003
office: (801) 492-1277
cell: (801) 616-1677

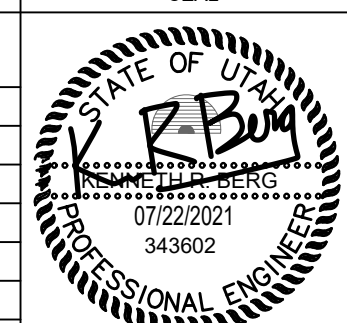REVISIONS			SEAL
NO.	DATE	DESCRIPTION	
1			
2			
3			
4			
5			
6			

ACTION	DATE
PRELIMINARY PLAN	8/12/2021

PROJECT




DESCRIPTION

PRELIMINARY PLAN

SHEET NAME	SHEET NUMBER
PRELIM PLAT	C1.8

any drawing not to scale

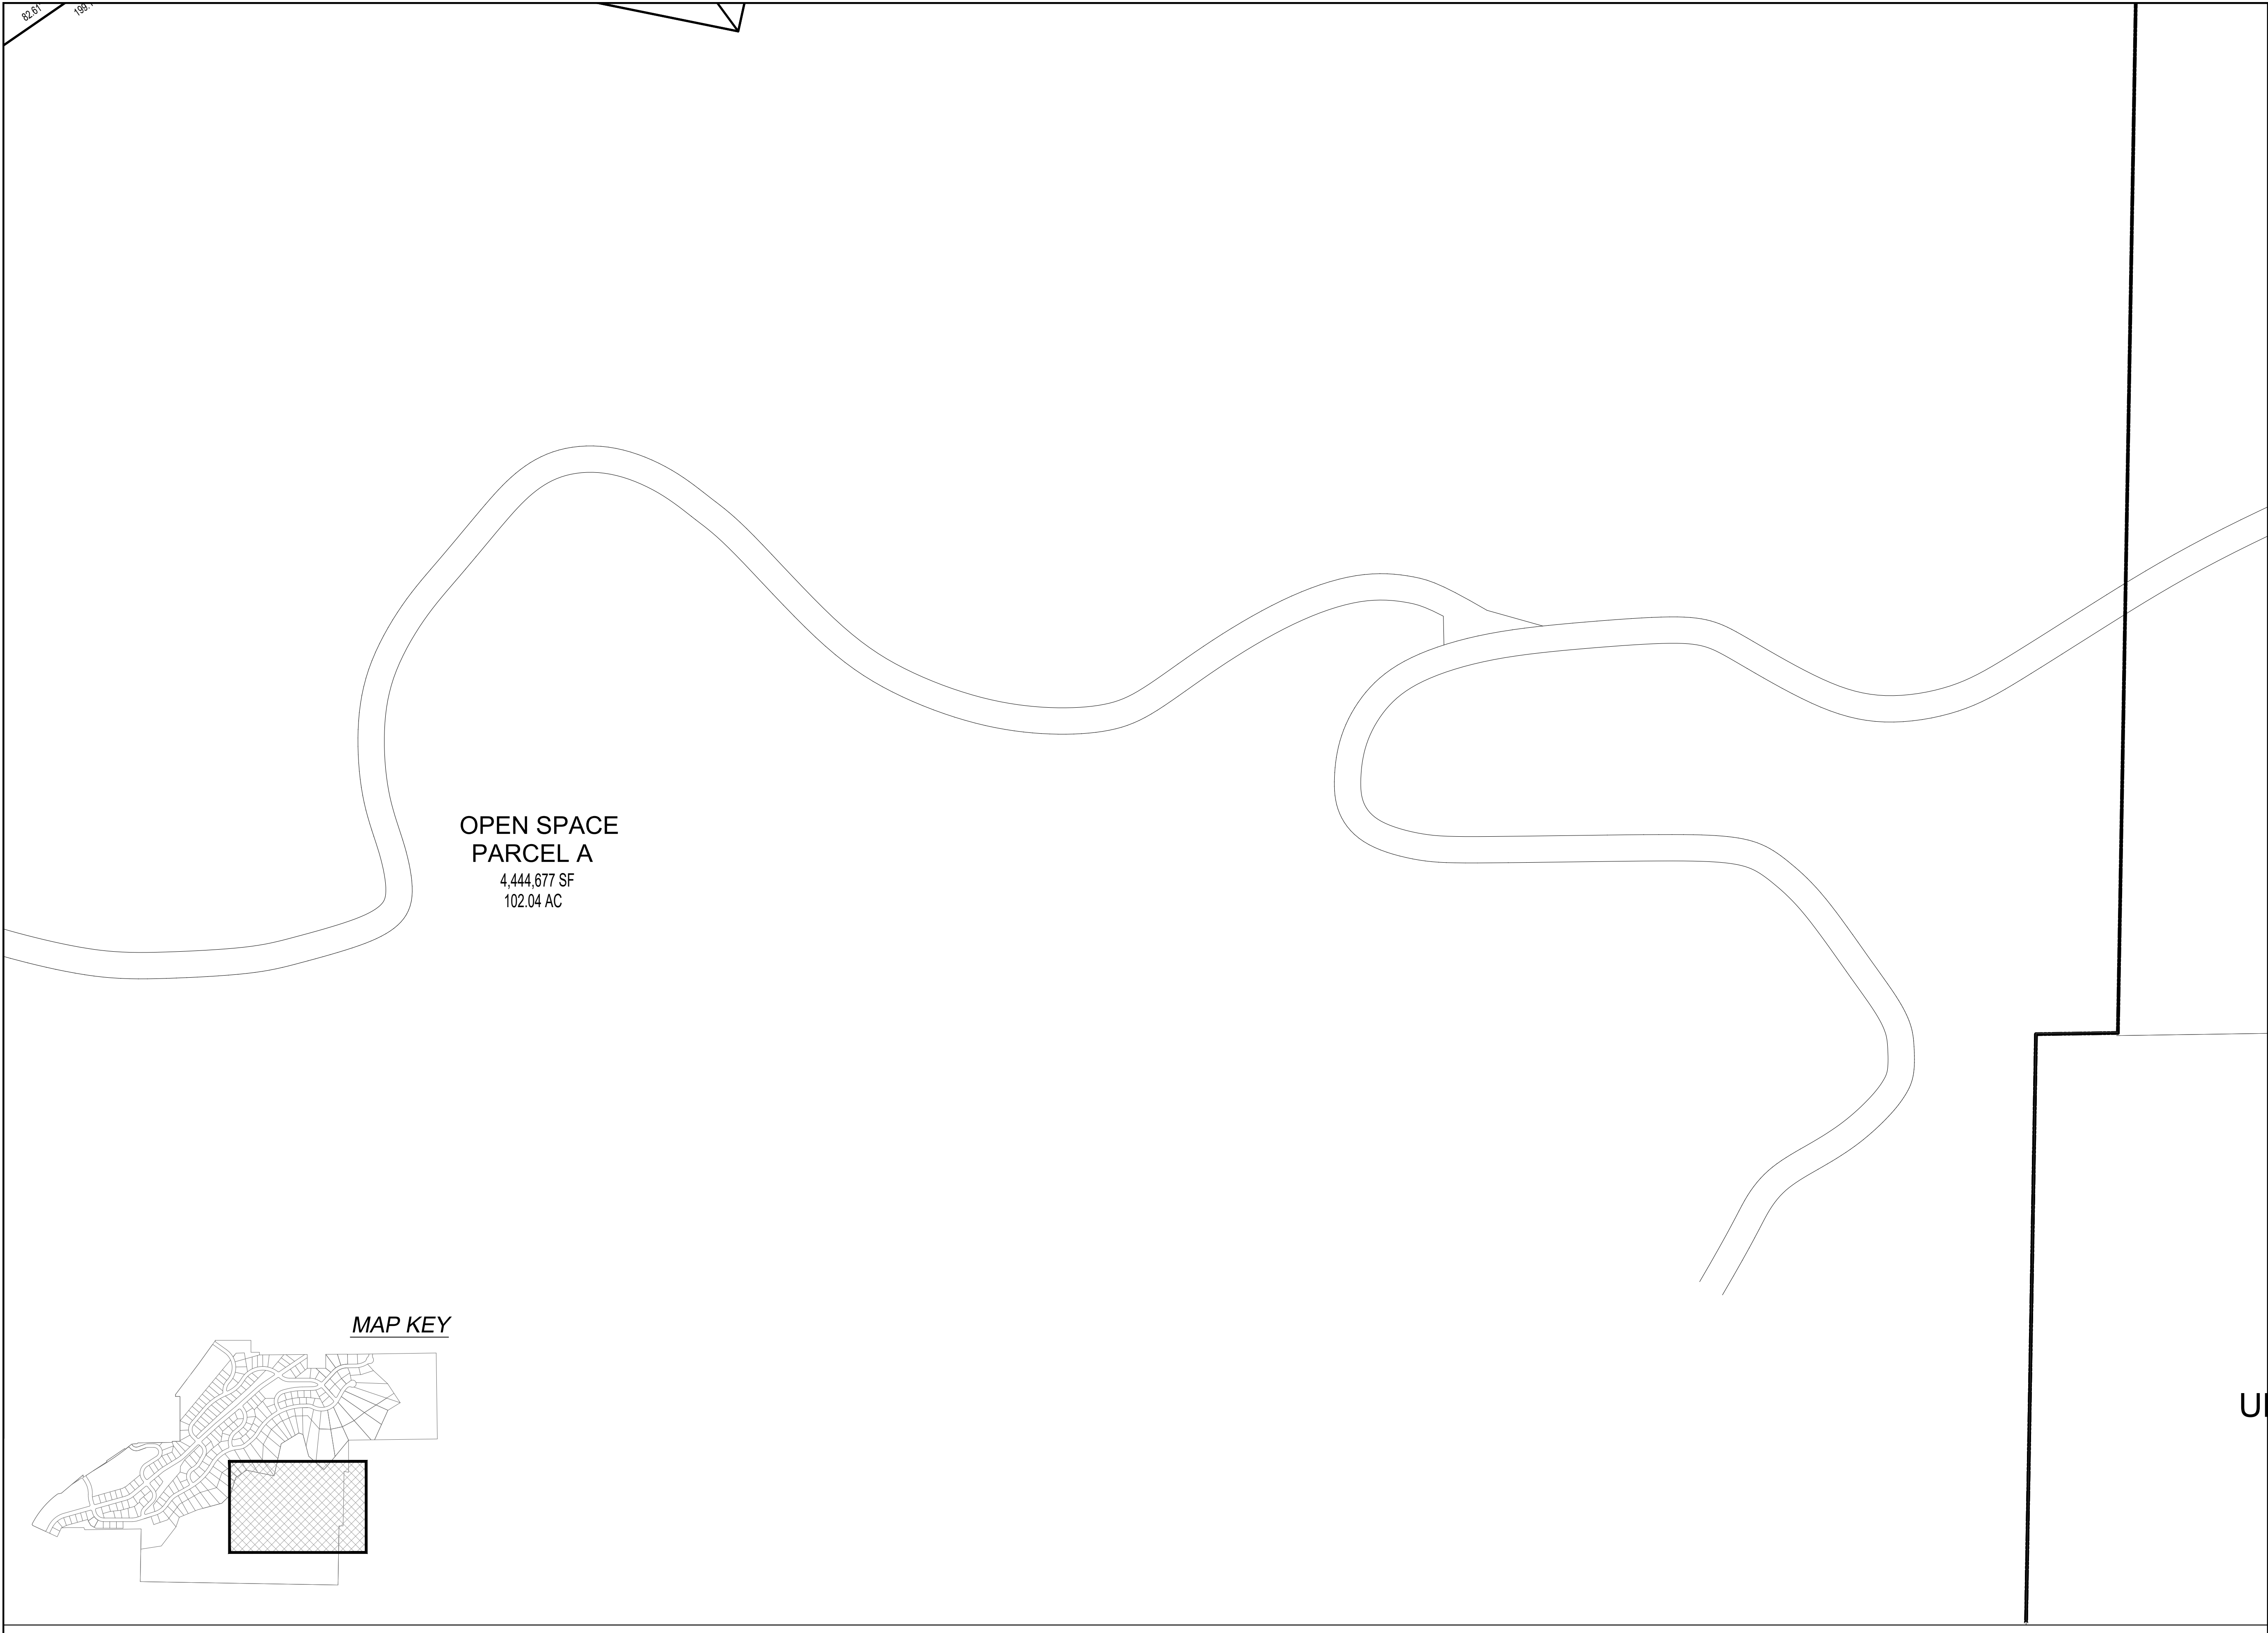

DEVELOPMENT

700 N SR198
SANTAQUIN, UTAH COUNTY, UT

DEVELOPER

**GREY
CLIFFS
LLC.**

935 W. CENTER
LINDON, UT 84042
801.785.8458

SCALE: 1"= 60'

CIVIL ENGINEERING
11038 N Highland Blvd Suite 400
Highland Ut, 84003
office (801) 492-1227
cell (801) 616-1677

REVISIONS			SEAL
NO.	DATE	DESCRIPTION	
1			
2			
3			
4			
5			
6			
7			
ACTION		DATE	
PRELIMINARY PLAN		8/12/2021	

PROJECT

DESCRIPTION

**PRELIMINARY
PLAN**

SHEET NAME	SHEET NUMBER
PRELIM PLAT	C1.9

any drawing with this title is preliminary
it is not to be used for construction

GREY CLIFFS

8/14/2021

PRIVATE SEWER LIFT STATION

Design daily flow rates for proposed non-residential developments where the types of use and occupancy are not known shall be designed for a minimum of 1200 gallons per acre, or the applicant shall specify an anticipated flow based upon anticipated or potential uses

AREA	Description	RATIO	ERC RATIOS		Average Flow		Peaking Factor	Peak Flow cfs	Cumulative Peak Flows (cfs)
			UNIT	QUANTITY	gpd	cfs			
1	Commercial Area A	1200	gpd / ac	6.65	7980	0.01	4.5	0.06	0.06
2	Residential	400	gpd / DU	2	800	0.00	4.5	0.01	0.06
3	Commercial Area B	1200	gpd / ac	9.44	11328	0.02	4.5	0.08	0.14
4	Commercial Area C	1200	gpd / ac	7.91	9492	0.01	4.5	0.07	0.21
5	Residential	400	gpd / DU	42	16800	0.03	4.5	0.12	0.32
6	Commercial Area D	1200	gpd / ac	2.28	2736	0.00	4.5	0.02	0.34

LIFT STATION ELEVATION 4825
CONNECTION POINT 4930

FLOWRATE 0.34 cfs
154 gpm
HEAD 105 FEET



ReliaSource® 6x6 Above-Ground Lift Station

Accommodates two Gorman-Rupp T Series® (2" pump size only), Super T Series® or Ultra V Series® self-priming pumps.

Specifications:


- Pump Size: 2" (50 mm), 3" (75 mm), 4" (100 mm), 6" (150 mm)
- Max Capacity: 1300 GPM (82.0 lps)
- Max Head: 150' (45.7 m)
- Max Solids: 3" (76.2 mm)
- Max Temperature: 160°F (71°C)
- Motor – Voltage: 200 V 3P, 230 V 1P, 230 V 3P, 460 V 3P
- Motor – Cycles: 60 Hz
- Horsepower: 2 HP to 25 HP



HATCHED AREA TO BE SERVICED BY A PRIVATE SEWER LIFT STATION THAT DISCHARGES TO THE SEWER TO BE INSTALLED IN GREY CLIFF DRIVE

THE AREA WITHIN THE PROPOSED DEVELOPMENT HAS NOT BEEN APPROPRIATELY STUDIED TO DETERMINE IF THE INCREASE IN WASTEWATER FLOW CAN BE HANDLED WITH THE EXISTING DOWNSTREAM INFRASTRUCTURE. THIS STUDY WILL DETERMINE WHAT OFF-SITE IMPROVEMENTS MAY BE NEEDED.

THE DEVELOPER AND THE GENERAL CONTRACTOR UNDERSTAND THAT IT IS HIS/HER RESPONSIBILITY TO ENSURE THAT ALL IMPROVEMENTS INSTALLED WITHIN THIS DEVELOPMENT ARE CONSTRUCTED IN FULL COMPLIANCE WITH ALL STATE AND SANTAQUIN CITY CODES, ORDINANCES AND STANDARDS. THESE PLANS ARE NOT INCLUSIVE OF ALL MINIMUM CODES, ORDINANCES AND STANDARDS. THIS FACT DOES NOT RELIEVE THE DEVELOPER OR GENERAL CONTRACTOR FROM FULL COMPLIANCE WITH ALL MINIMUM STATE AND SANTAQUIN CITY CODES, ORDINANCES AND STANDARDS.

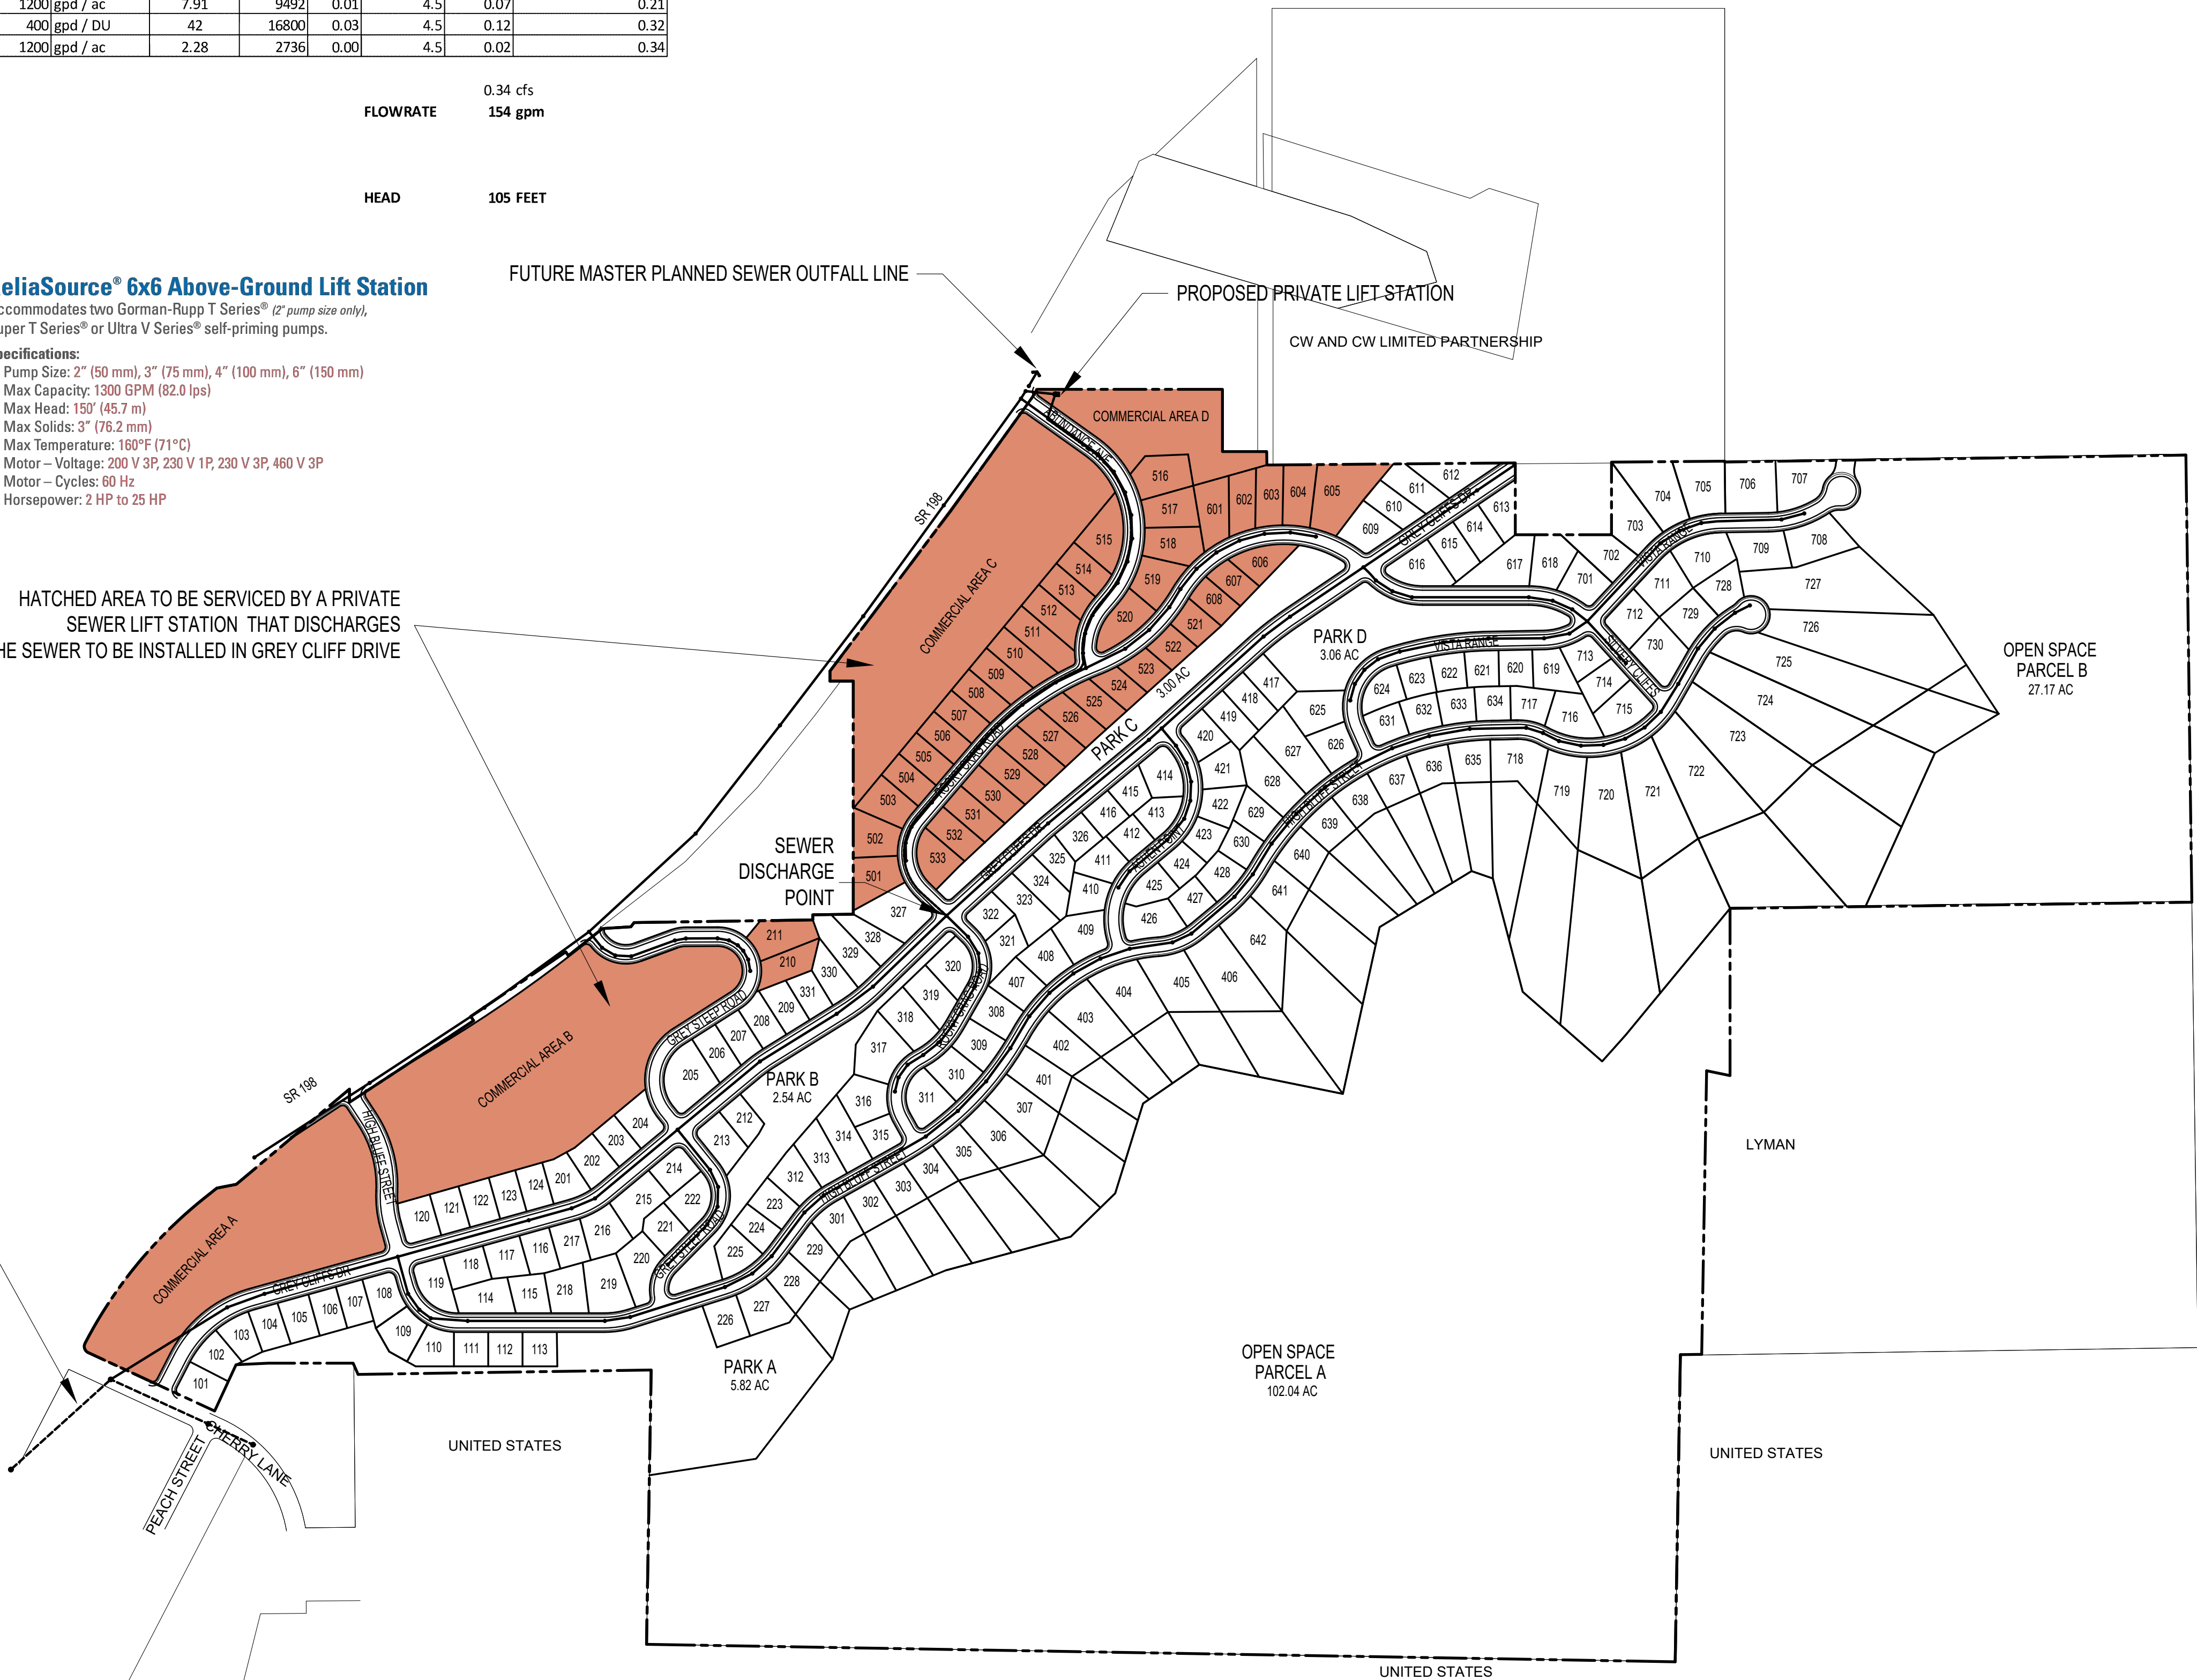

DEVELOPMENT




700 N SR198
SANTAQUIN, UTAH COUNTY, UT

DEVELOPER

GREY CLIFFS LLC.

935 W. CENTER
LINDON, UT 84042
801.785.8458

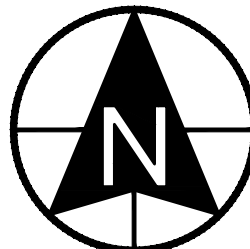

0 150 300 600 900
SCALE: 1"= 300'



11038 N Highland Blvd Suite 400
Highland Ut, 84003
office (801) 492-1277
cell (801) 616-1677

REVISIONS			SEAL
NO.	DATE	DESCRIPTION	
1			
2			
3			
4			
5			
6			

ACTION	DATE
PRELIMINARY PLAN	8/12/2021

PROJECT



DESCRIPTION

PRELIMINARY PLAN

SHEET NAME	SHEET NUMBER
OVERALL SEWER	C2.01

(See drawing 60201 for off-insets)
2020 2021 2022 

UDOT NOTE


ALL IMPROVEMENTS LOCATED WITHIN SR198 RIGHT-OF-WAY MUST HAVE WRITTEN APPROVAL FROM UDOT

PRESSURIZED IRRIGATION ZONES

ALL PRESSURIZED IRRIGATION ZONES CORRELATE WITH THE CULINARY WATER PRESSURE ZONES AS SHOWN

WATER & PI LEGEND

- PROPERTY LINE
- LOT LINE
- EASEMENT LINE
- 8" CULINARY WATER
- 10" CULINARY WATER
- 8" PRESSURIZED IRRIG.

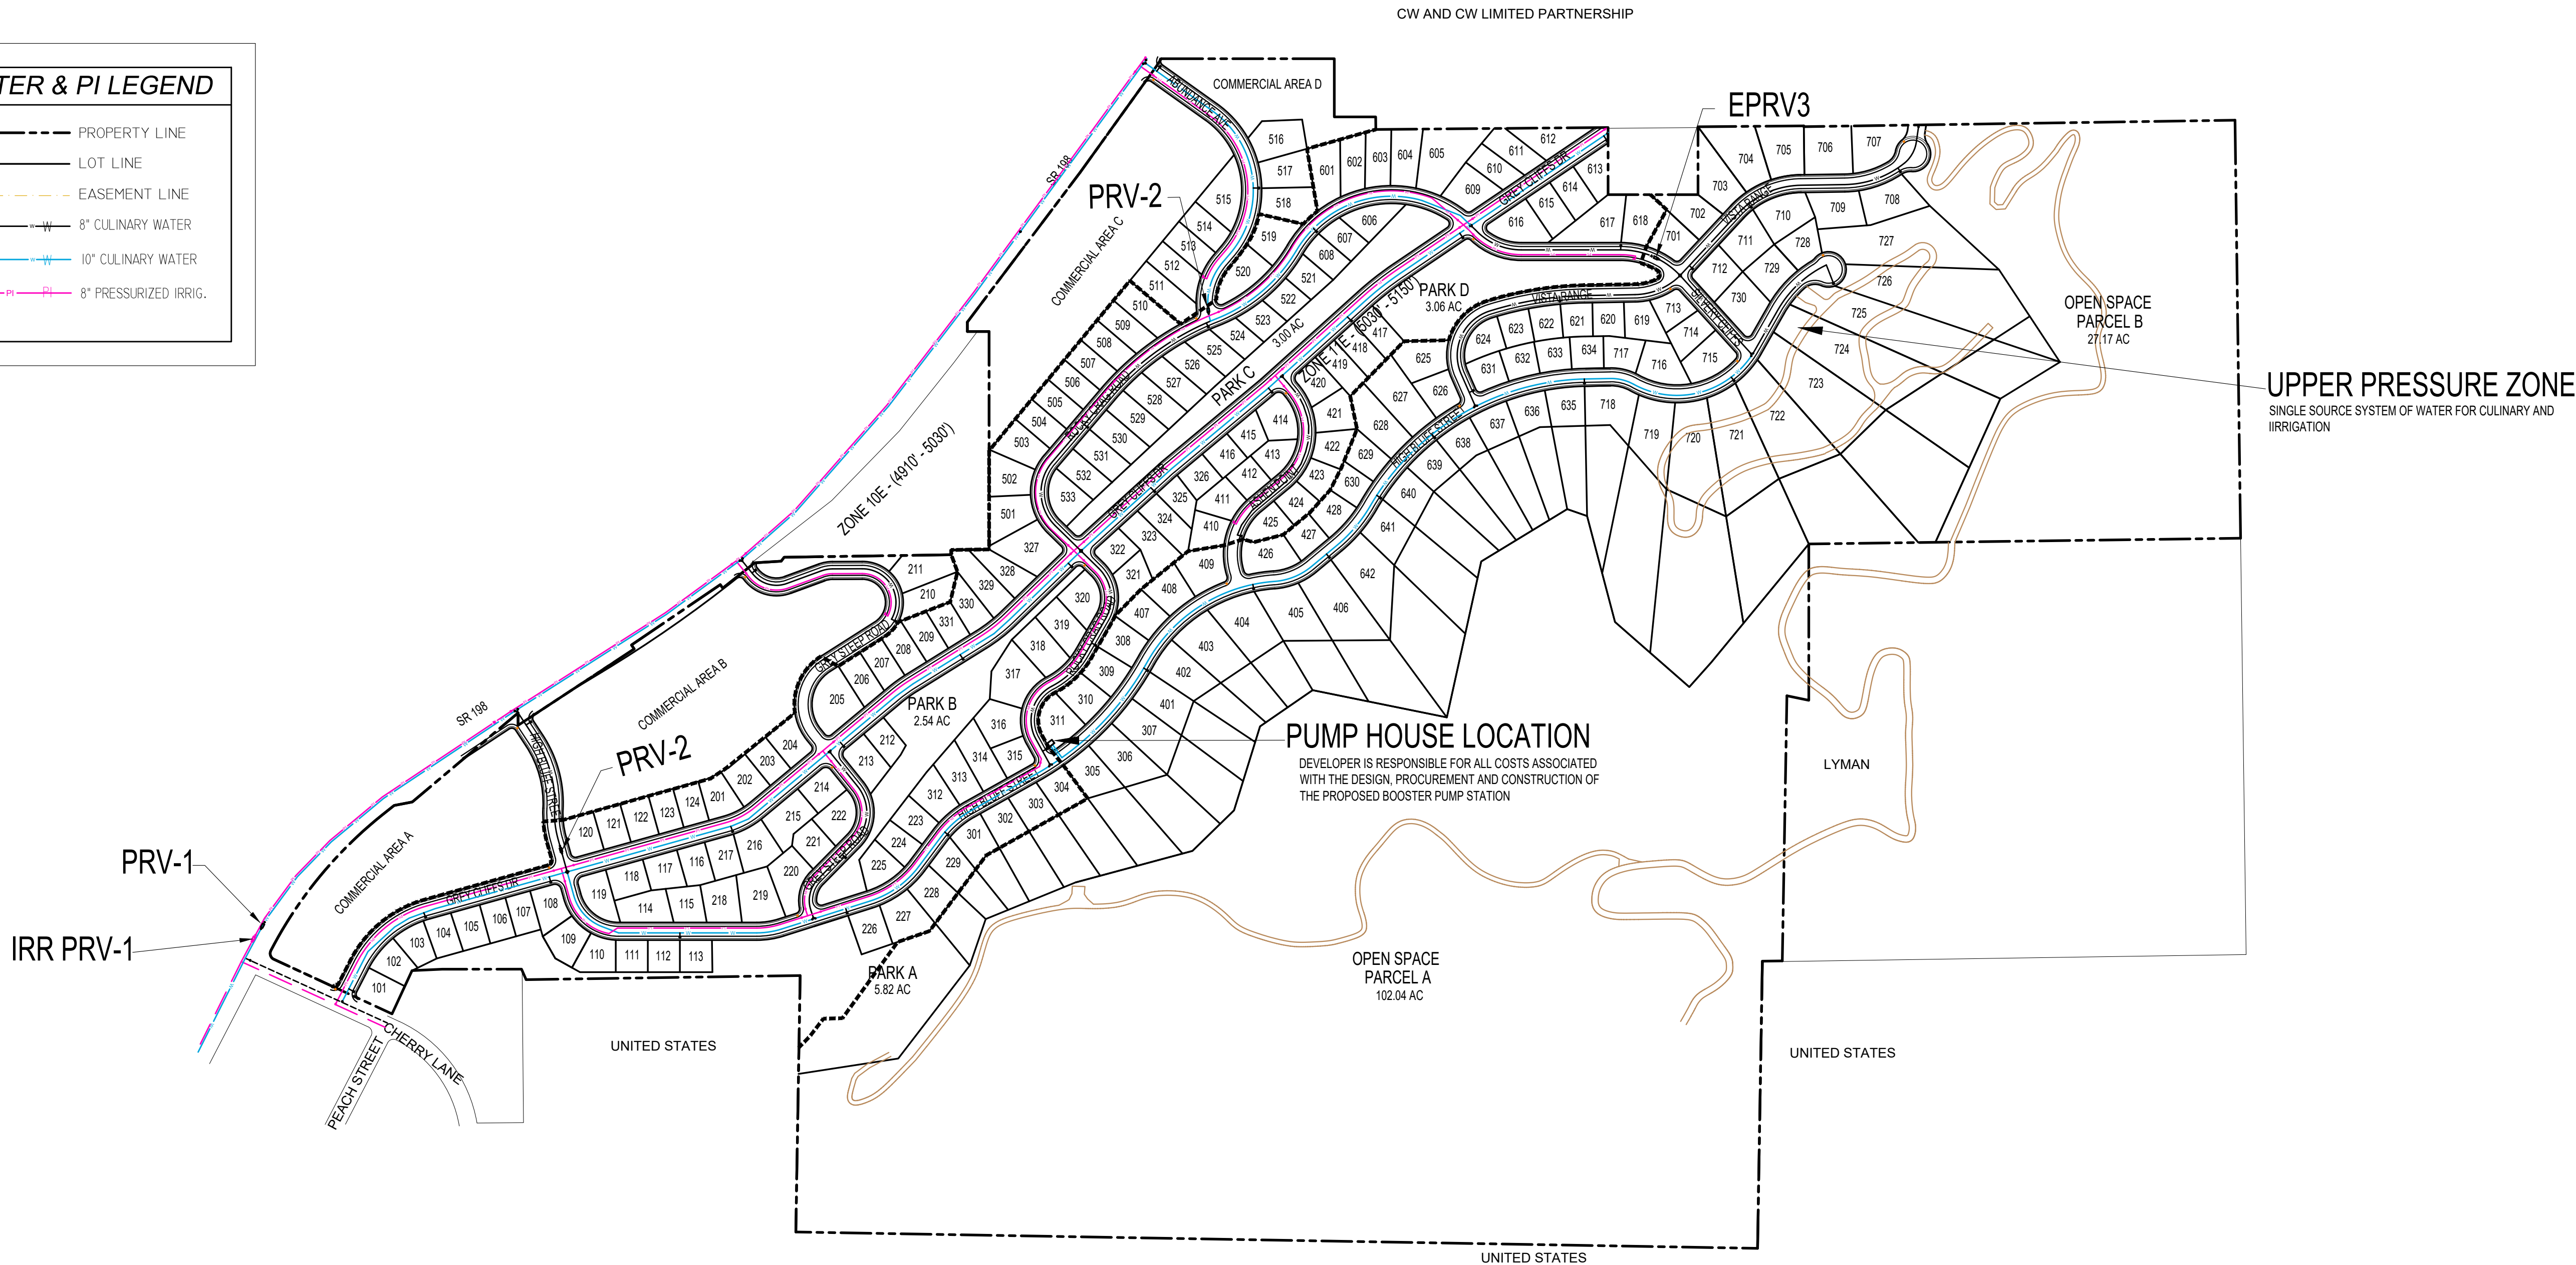

THE DEVELOPER AND THE GENERAL CONTRACTOR UNDERSTAND THAT IT IS HIS/HER RESPONSIBILITY TO ENSURE THAT ALL IMPROVEMENTS INSTALLED WITHIN THIS DEVELOPMENT ARE CONSTRUCTED IN FULL COMPLIANCE WITH ALL STATE AND SANTAQUIN CITY CODES, ORDINANCES AND STANDARDS. THESE PLANS ARE NOT INCLUSIVE OF ALL MINIMUM CODES, ORDINANCES AND STANDARDS. THIS FACT DOES NOT RELIEVE THE DEVELOPER OR GENERAL CONTRACTOR FROM FULL COMPLIANCE WITH ALL MINIMUM STATE AND SANTAQUIN CITY CODES, ORDINANCES AND STANDARDS.

DEVELOPMENT




700 N SR198
SANTAQUIN, UTAH COUNTY, UT

DEVELOPER

GREY
CLIFFS
LLC.

935 W. CENTER
LINDON, UT 84042
801.785.8458

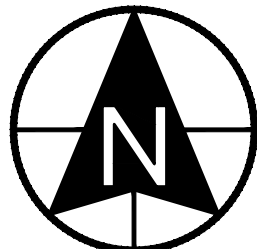

0 150 300 600 900
SCALE: 1"= 300'



11038 N Highland Blvd Suite 400
Highland Ut, 84003
office: (801) 492-1277
cell: (801) 616-1677

REVISIONS			SEAL
NO.	DATE	DESCRIPTION	
1			
2			
3			
4			
5			
6			

ACTION	DATE
PRELIMINARY PLAN	8/12/2021

PROJECT



DESCRIPTION

PRELIMINARY
PLAN

SHEET NAME	SHEET NUMBER
WATER ZONES	C2.02

See drawing sheet C2.01 for reference.


Scale: 1"= 300'

THE DEVELOPER AND THE GENERAL CONTRACTOR UNDERSTAND THAT IT IS HISHER RESPONSIBILITY TO ENSURE THAT ALL IMPROVEMENTS INSTALLED WITHIN THIS DEVELOPMENT ARE CONSTRUCTED IN FULL COMPLIANCE WITH ALL STATE AND SANTAQUIN CITY CODES, ORDINANCES AND STANDARDS. THESE PLANS ARE NOT INCLUSIVE OF ALL MINIMUM CODES, ORDINANCES AND STANDARDS. THIS FACT DOES NOT RELIEVE THE DEVELOPER OR GENERAL CONTRACTOR FROM FULL COMPLIANCE WITH ALL MINIMUM STATE AND SANTAQUIN CITY CODES, ORDINANCES AND STANDARDS.

LEGEND

- | | |
|--------------------|-----------------------|
| --- PROPERTY LINE | 8" CULINARY WATER |
| --- LOT LINE | 10" CULINARY WATER |
| --- EASEMENT LINE | 8" PRESSURIZED IRRIG. |
| === PROPOSED CURB | 8" SANITARY SEWER |
| --- 5 FOOT CONTOUR | 18" STORM DRAIN |
| △ FIRE HYDRANT | 24" STORM DRAIN |
| ◆ STREET LIGHT | |

MAP KEY

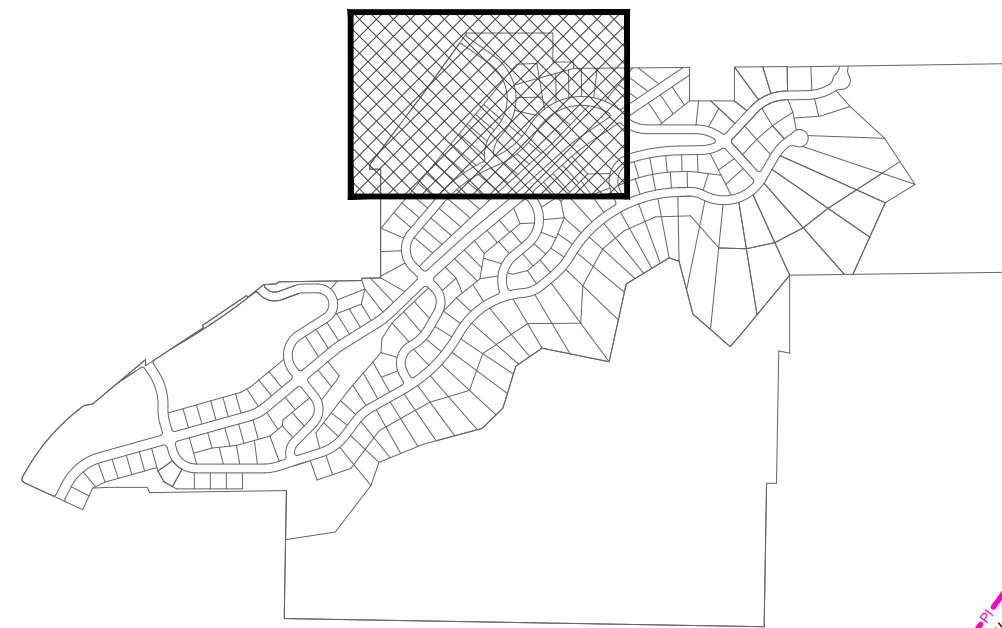

FUTURE GRAVITY SEWER LINE UNDER FREEWAY AND ALONG CANAL ALIGNMENT. ANY PRELIMINARY PLAN APPROVAL IS CONTINGENT ON FUTURE ON-SITE AND OFF-SITE UTILITIES THAT DO NOT CURRENTLY EXIST.

COMMERCIAL AREA D

2.28 AC

COMMERCIAL AREA C

7.84 AC

PARK C

3.08 AC

DEVELOPMENT




700 N SR198
SANTAQUIN, UTAH COUNTY, UT

DEVELOPER

GREY CLIFFS LLC.

935 W. CENTER
LINDON, UT 84042
801.785.8458

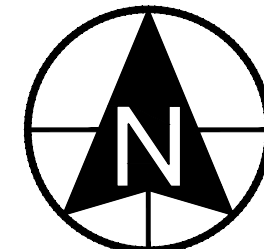

0 30 60 120 180
SCALE: 1"= 60'



11038 N Highland Blvd Suite 400
Highland Ut, 84003
office: (801) 492-1277
cell: (801) 616-1677

REVISIONS			SEAL	
NO.	DATE	DESCRIPTION		
1				
2				
3				
4				
5				
6				
7				

ACTION	DATE
PRELIMINARY PLAN	07/23/2020

PROJECT



DESCRIPTION


PRELIMINARY PLANS

SHEET NAME	SHEET NUMBER
UTILITY	C2.1

gray-cliffs-estates\c2021\grey-cliffs-estates-preliminary-plans\grey-cliffs-estates


THE DEVELOPER AND THE GENERAL CONTRACTOR UNDERSTAND THAT IT IS HISHER RESPONSIBILITY TO ENSURE THAT ALL IMPROVEMENTS INSTALLED WITHIN THIS DEVELOPMENT ARE CONSTRUCTED IN FULL COMPLIANCE WITH ALL STATE AND SANTAQUIN CITY CODES, ORDINANCES AND STANDARDS. THESE PLANS ARE NOT INCLUSIVE OF ALL MINIMUM CODES, ORDINANCES AND STANDARDS. THIS FACT DOES NOT RELIEVE THE DEVELOPER OR GENERAL CONTRACTOR FROM FULL COMPLIANCE WITH ALL MINIMUM STATE AND SANTAQUIN CITY CODES, ORDINANCES AND STANDARDS.

MAP KEY

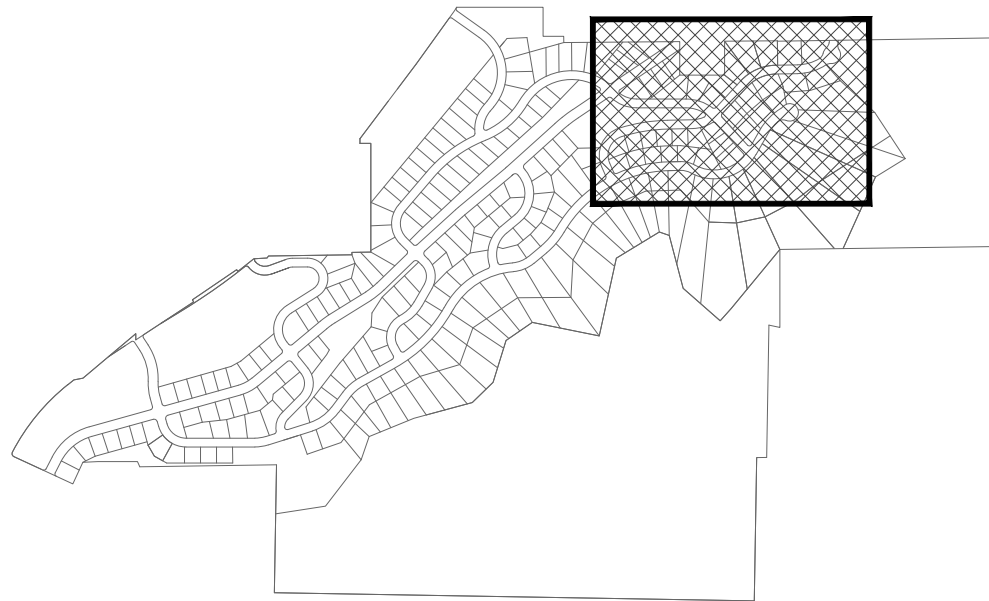

LEGEND

- PROPERTY LINE
- LOT LINE
- EASEMENT LINE
- PROPOSED CURB
- 5 FOOT CONTOUR
- FIRE HYDRANT
- STREET LIGHT
- 8" CULINARY WATER
- 10" CULINARY WATER
- 8" PRESSURIZED IRRIG.
- 8" SANITARY SEWER
- 18" STORM DRAIN
- 24" STORM DRAIN

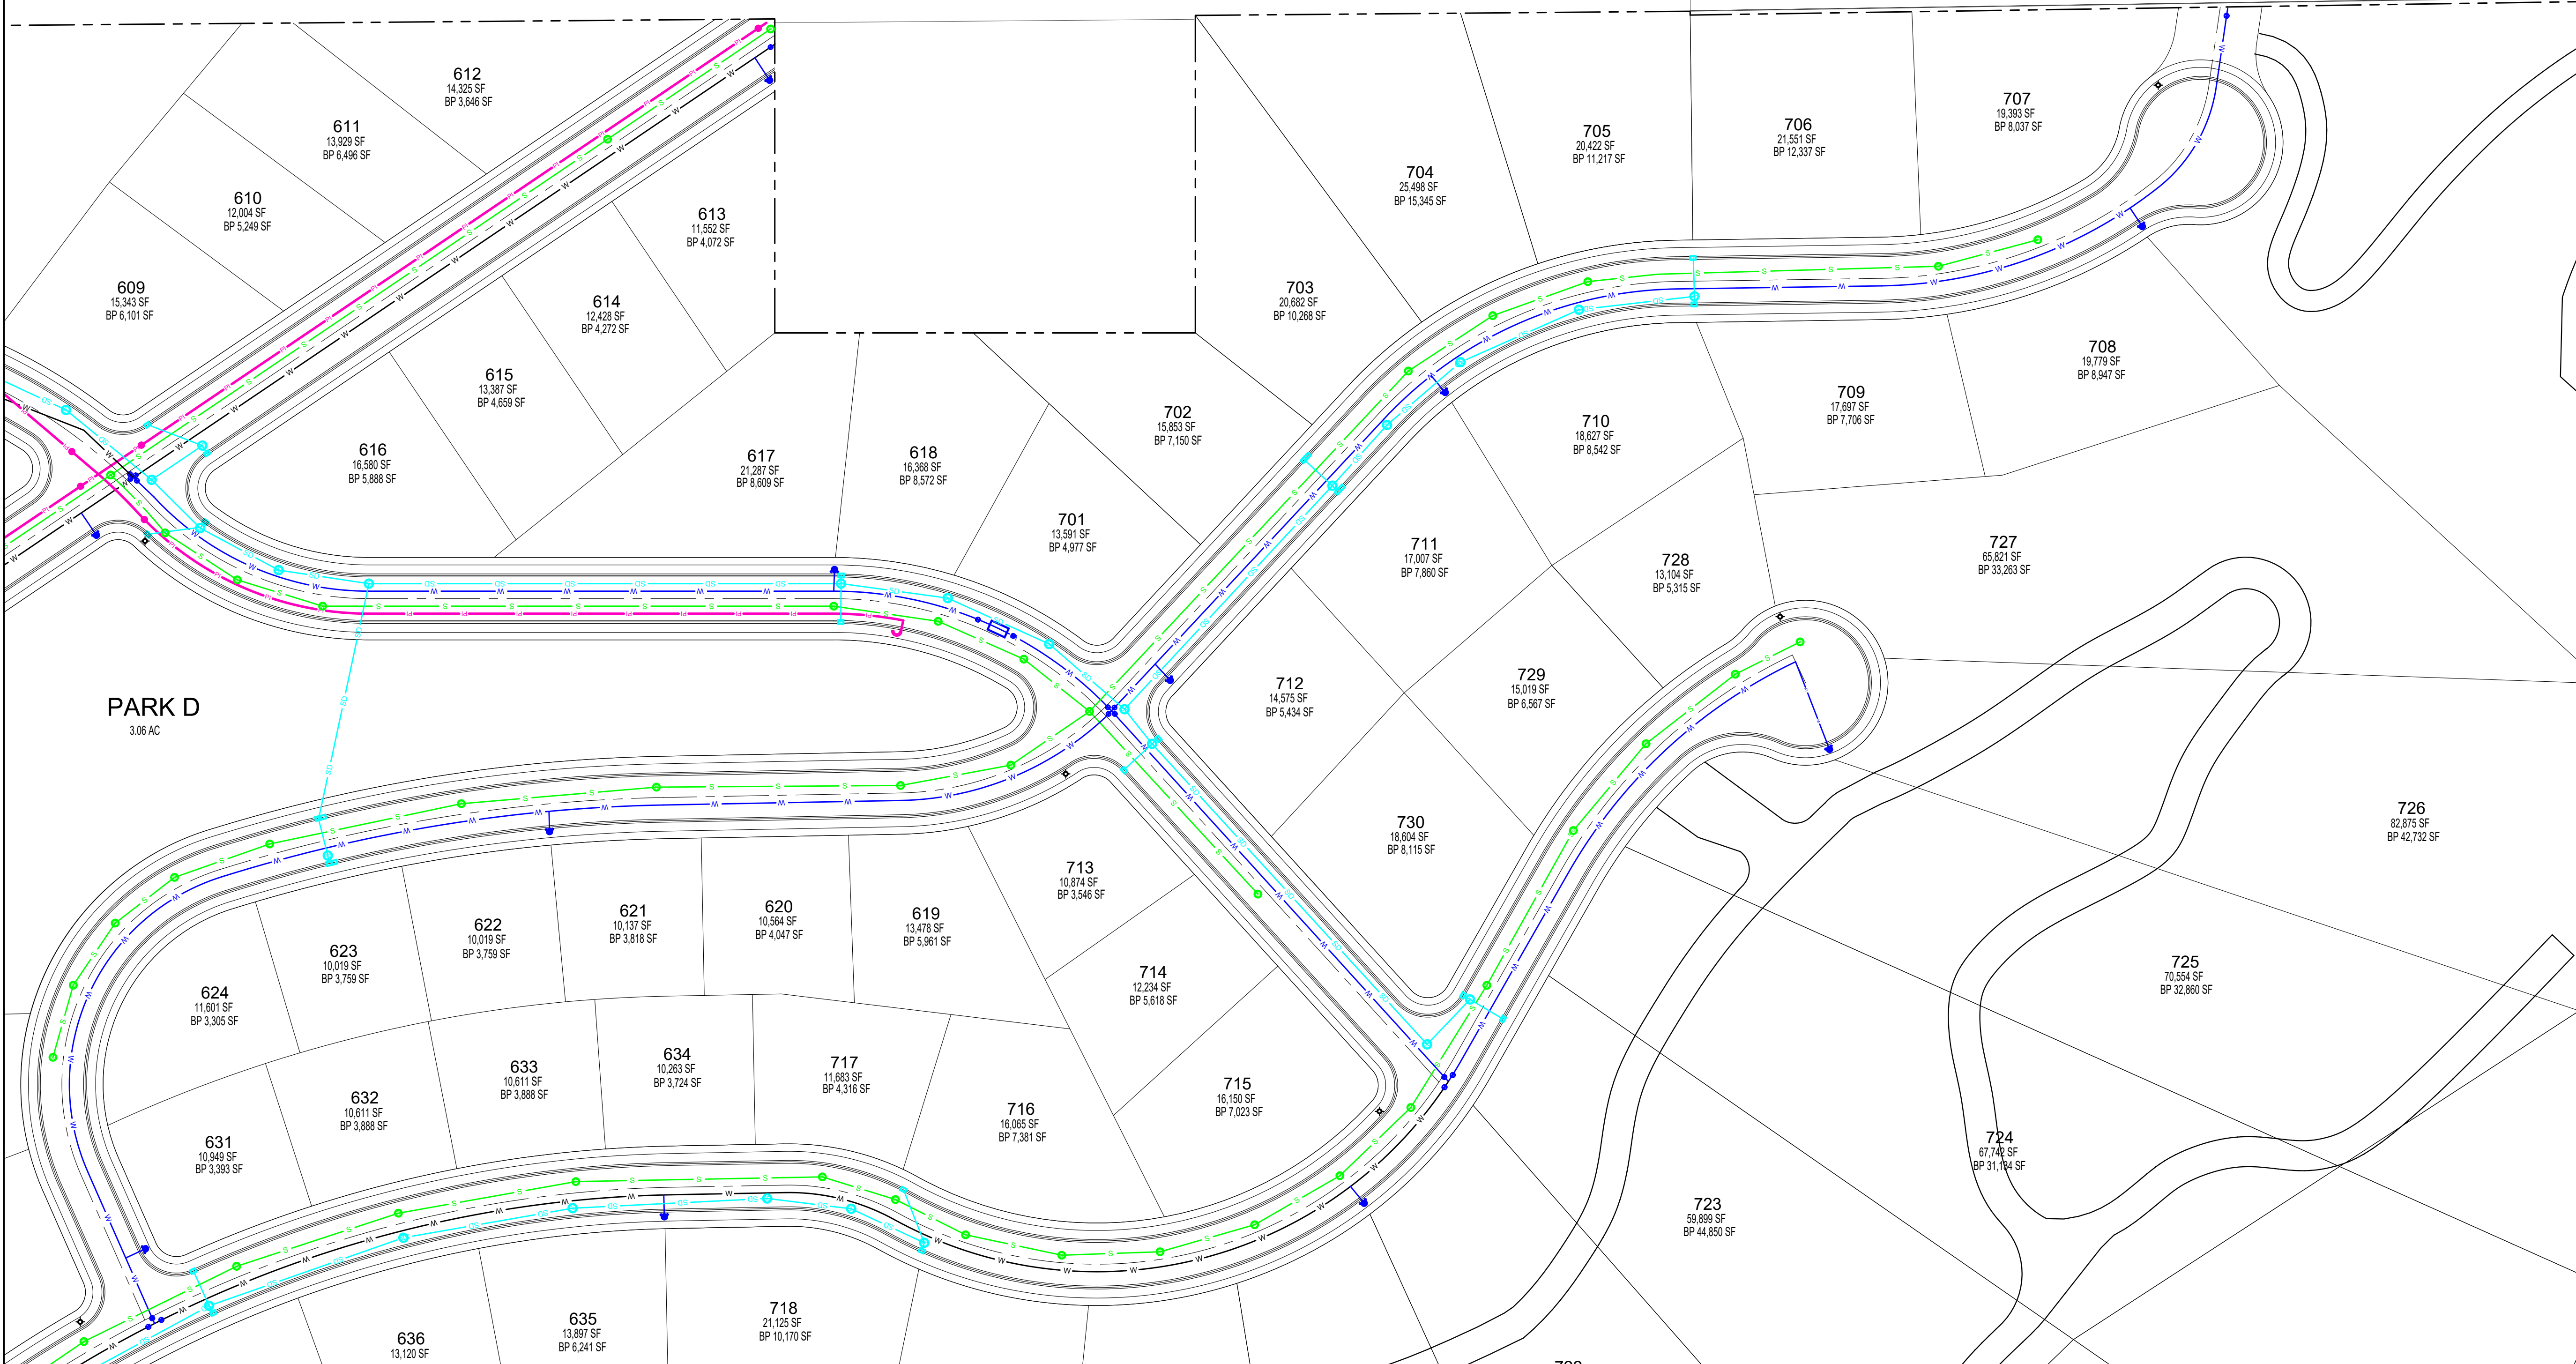

DEVELOPMENT



700 N SR198
SANTAQUIN, UTAH COUNTY, UT

DEVELOPER

**GREY
CLIFFS
LLC.**

935 W. CENTER
LINDON, UT 84042
801.785.8458




0 30 60 120 180
SCALE: 1"= 60'



11038 N Highland Blvd Suite 400
Highland Ut, 84003
office: (801) 492-1277
cell: (801) 616-1677

REVISIONS		
NO.	DATE	DESCRIPTION
1		
2		
3		
4		
5		
6		
7		

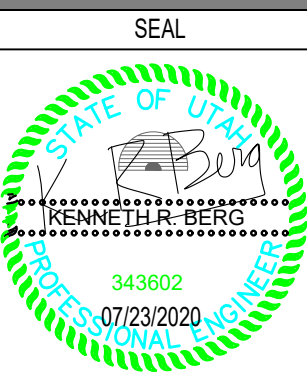

ACTION	DATE
PRELIMINARY PLAN	07/23/2020

PROJECT



DESCRIPTION


**PRELIMINARY
PLANS**

SHEET NAME

UTILITY

SHEET NUMBER

C2.2

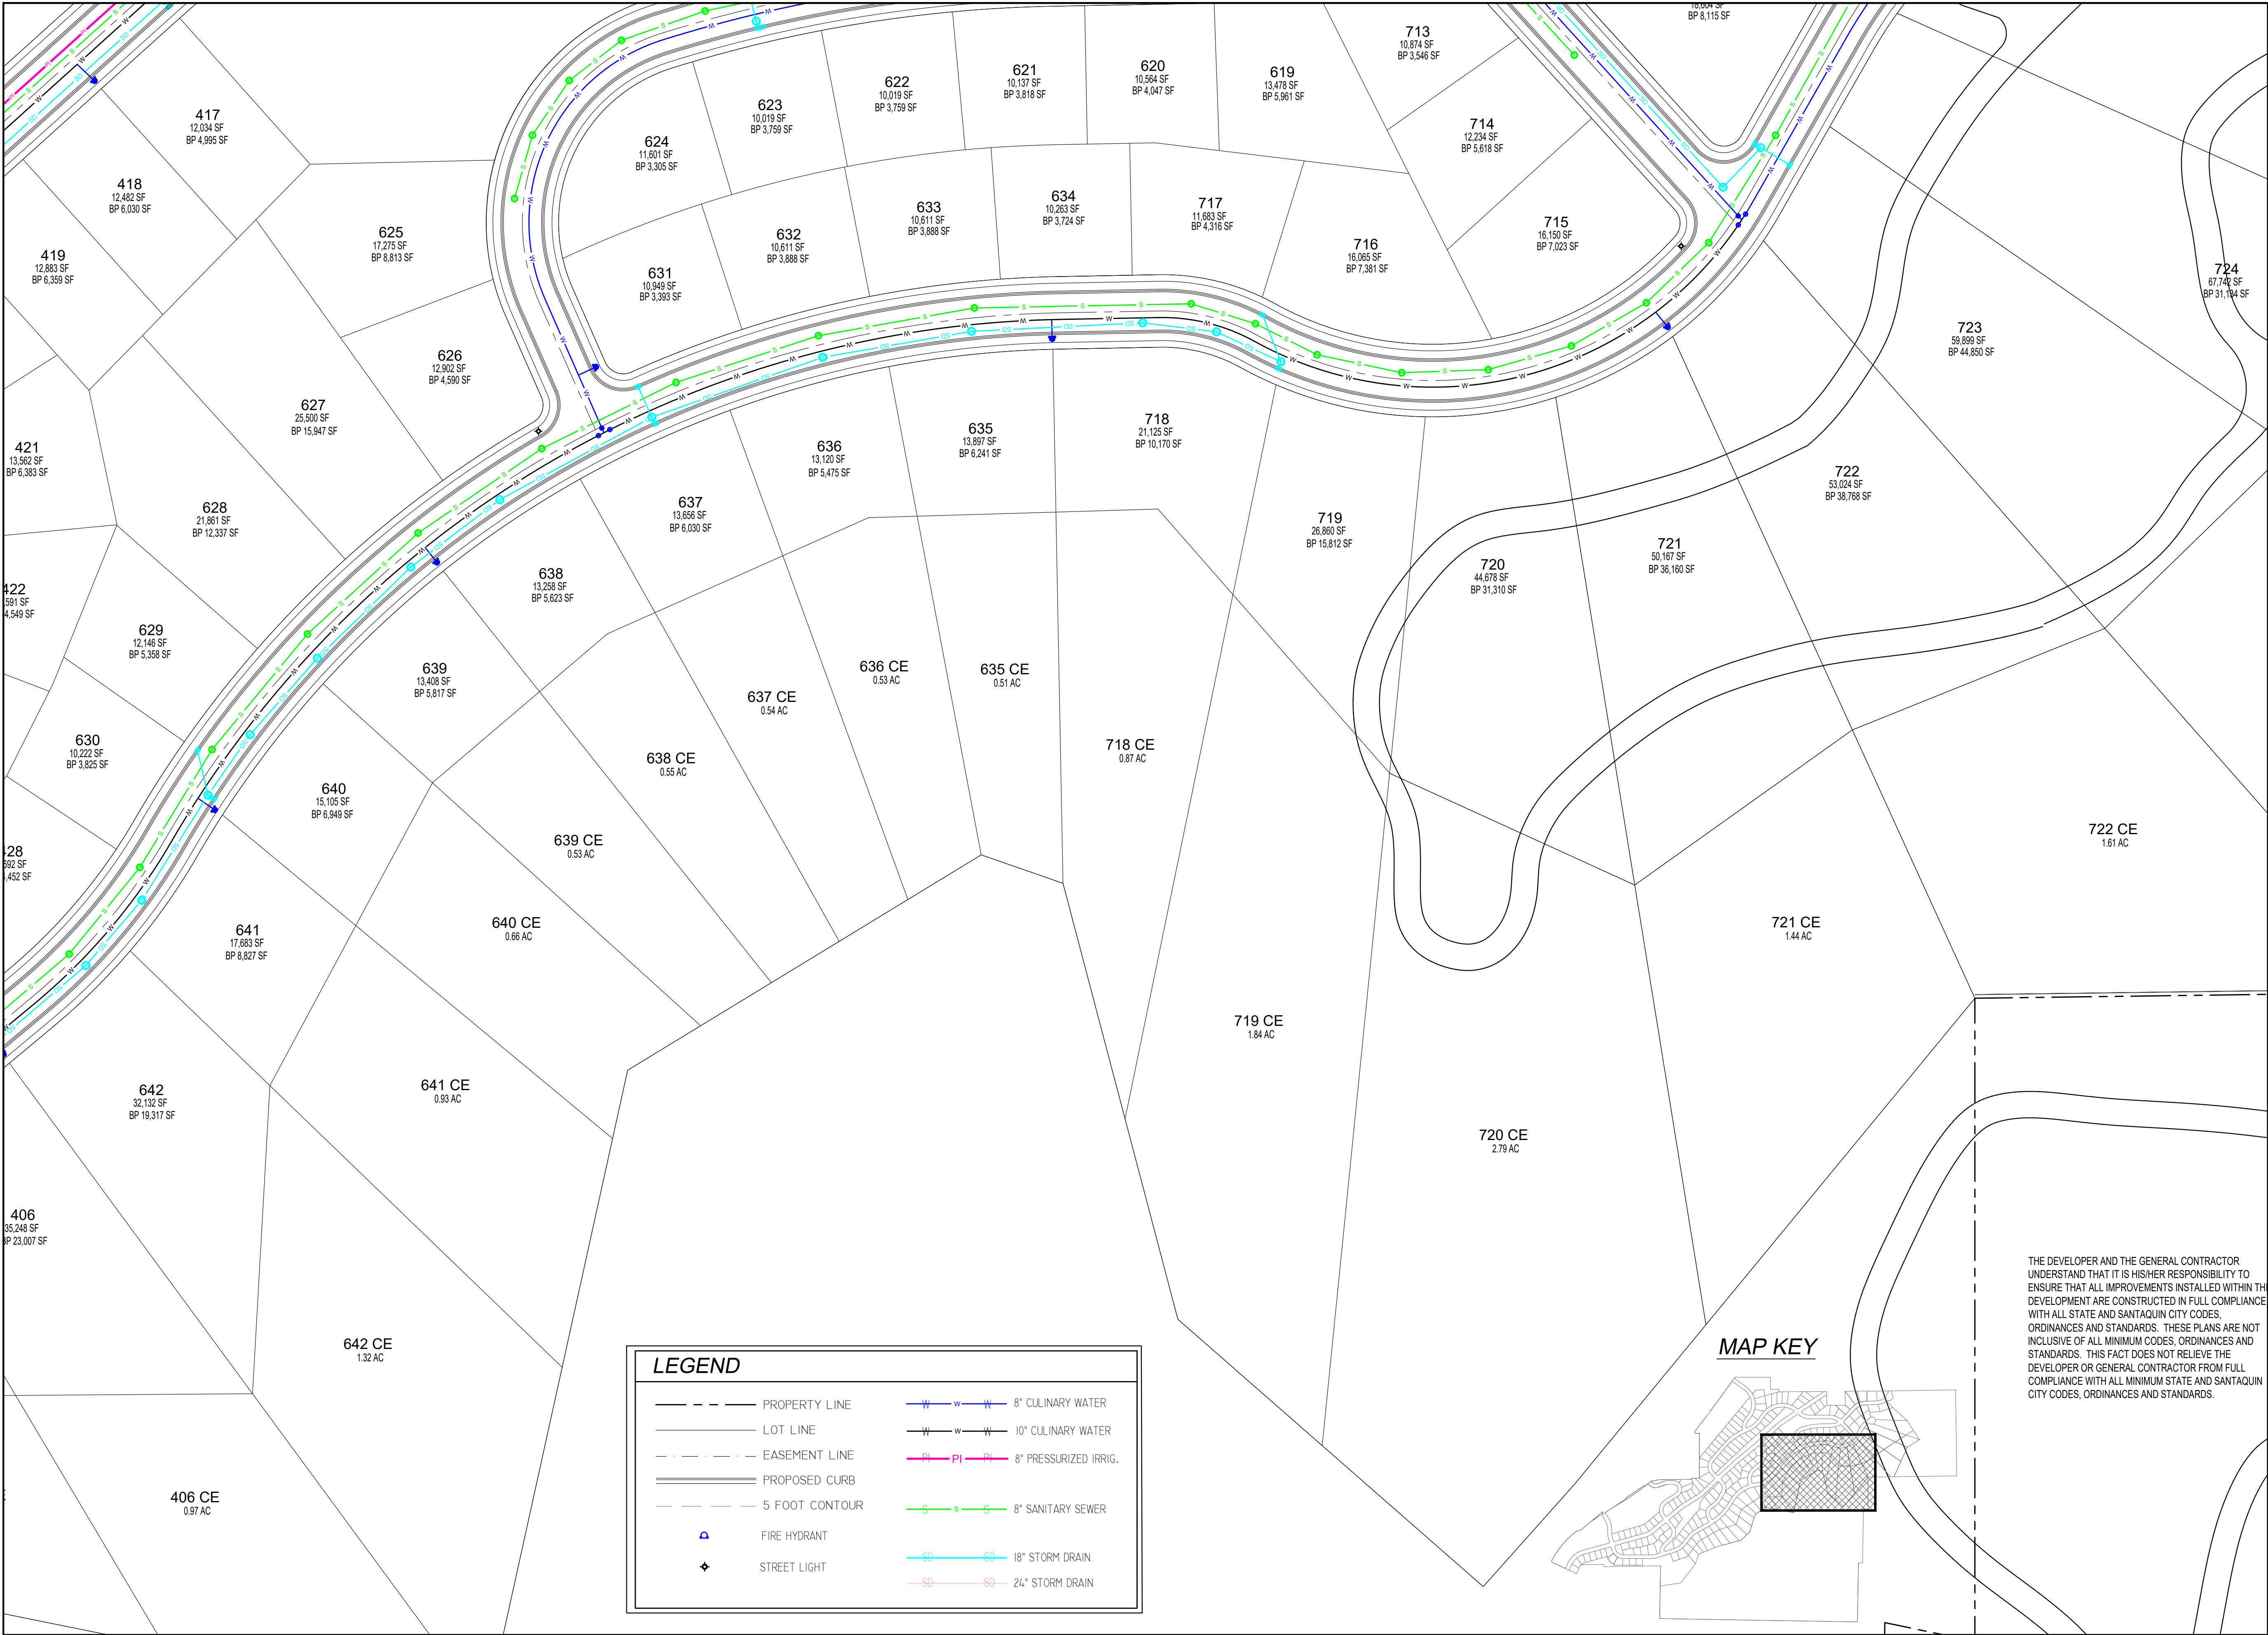

DEVELOPMENT




700 N SR198
SANTAQUIN, UTAH COUNTY, UT

DEVELOPER

GREY CLIFFS LLC.

935 W. CENTER
LINDON, UT 84042
801.785.8458

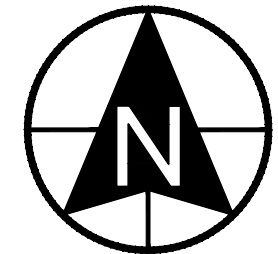


SCALE: 1"= 60'



CIVIL ENGINEERING

11038 N Highland Blvd Suite 400
Highland Ut, 84003
office: (801) 492-1277
cell: (801) 616-1677

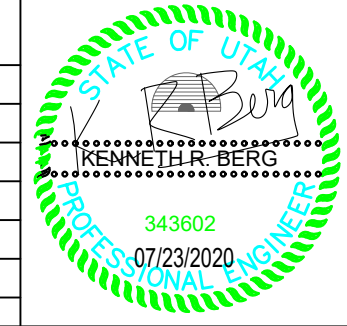REVISIONS			SEAL
NO.	DATE	DESCRIPTION	
1			
2			
3			
4			
5			
6			
7			
ACTION			DATE
PRELIMINARY PLAN			07/23/2020

PROJECT




DESCRIPTION

PRELIMINARY PLANS

SHEET NAME	SHEET NUMBER
UTILITY	C2.3

\\g:\drawing\c2\2021\grey cliff\preliminary plans\g_c2.3.dwg

THE DEVELOPER AND THE GENERAL CONTRACTOR UNDERSTAND THAT IT IS HIS/HER RESPONSIBILITY TO ENSURE THAT ALL IMPROVEMENTS INSTALLED WITHIN THIS DEVELOPMENT ARE CONSTRUCTED IN FULL COMPLIANCE WITH ALL STATE AND SANTAQUIN CITY CODES, ORDINANCES AND STANDARDS. THESE PLANS ARE NOT INCLUSIVE OF ALL MINIMUM CODES, ORDINANCES AND STANDARDS. THIS FACT DOES NOT RELIEVE THE DEVELOPER OR GENERAL CONTRACTOR FROM FULL COMPLIANCE WITH ALL MINIMUM STATE AND SANTAQUIN CITY CODES, ORDINANCES AND STANDARDS.

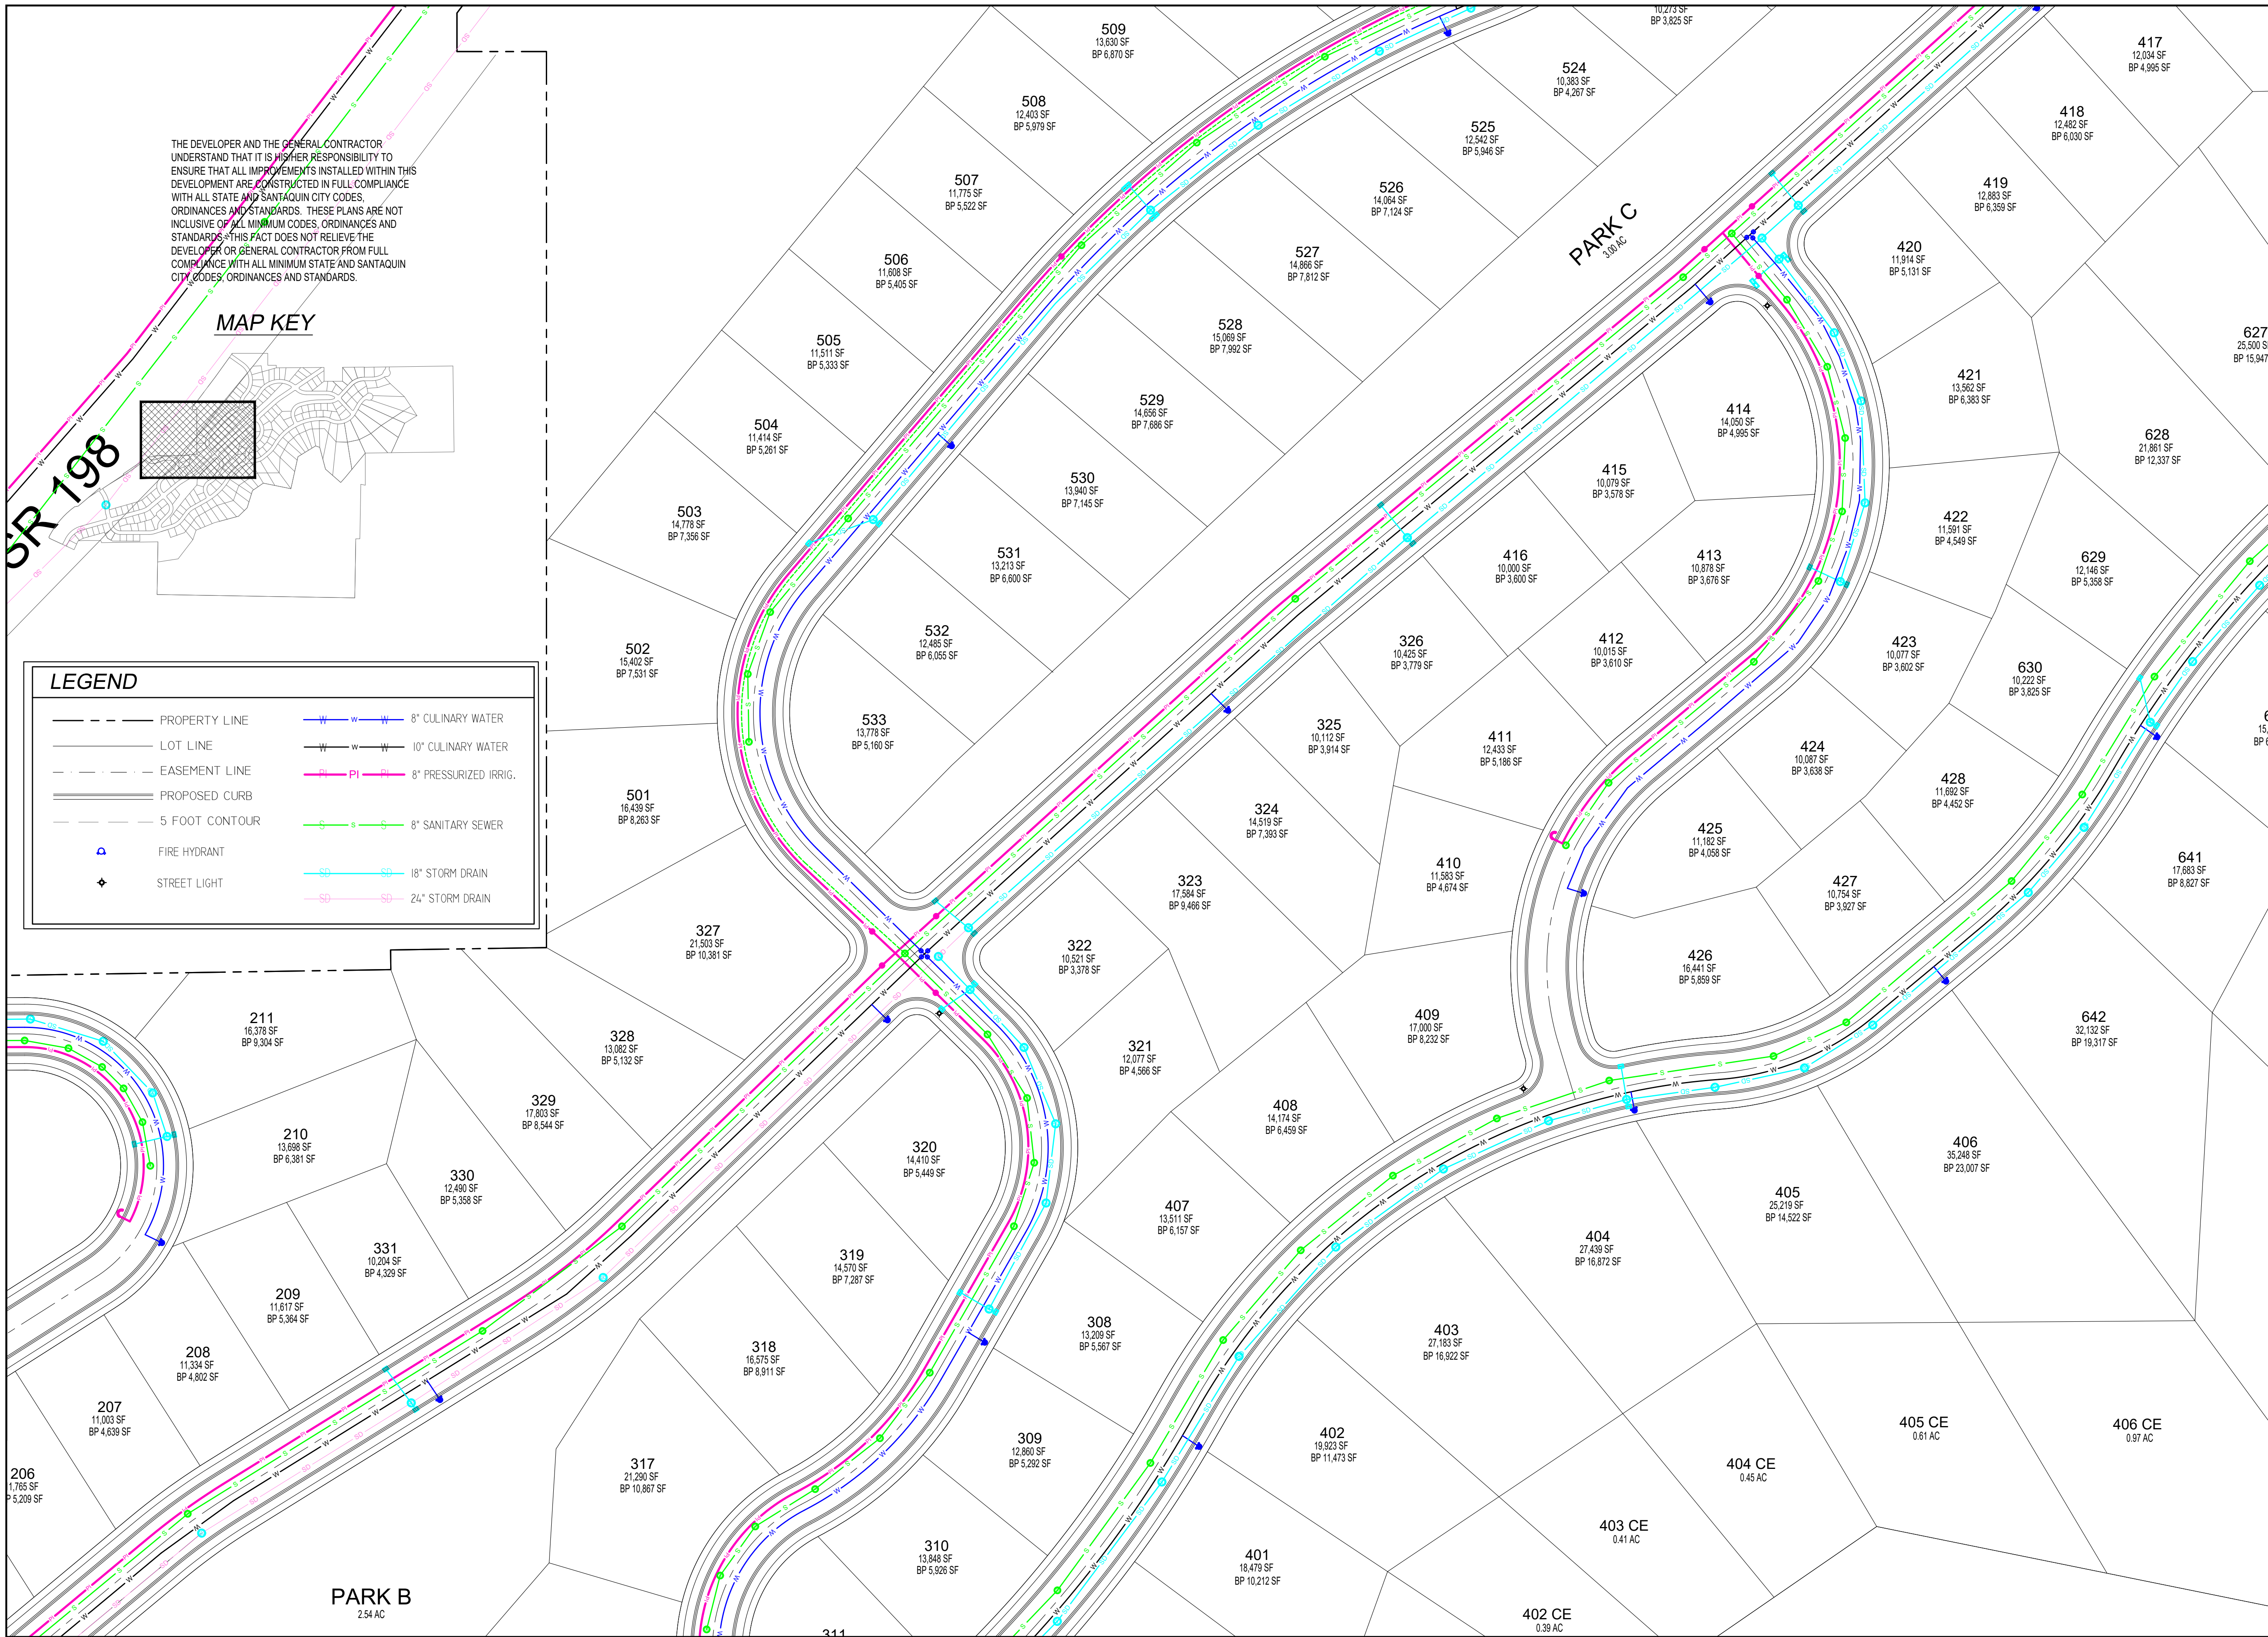

DEVELOPMENT

GreyCliffs ESTATES

700 N SR198
SANTAQUIN, UTAH COUNTY, UT

DEVELOPER

GREY CLIFFS LLC.

935 W. CENTER
LINDON, UT 84042
801.785.8458

0 30 60 120 180
SCALE: 1"= 60'

berg
CIVIL ENGINEERING

11038 N Highland Blvd Suite 400
Highland Ut, 84003
office (801) 492-1277
cell (801) 616-1677

REVISIONS			SEAL
NO.	DATE	DESCRIPTION	
1			
2			
3			
4			
5			
6			
7			

ACTION	DATE
PRELIMINARY PLAN	07/23/2020

PROJECT

GreyCliffs ESTATES

DESCRIPTION

PRELIMINARY PLANS


SHEET NAME	SHEET NUMBER
UTILITY	C2.4

THE DEVELOPER AND THE GENERAL CONTRACTOR UNDERSTAND THAT IT IS HIS/HER RESPONSIBILITY TO ENSURE THAT ALL IMPROVEMENTS INSTALLED WITHIN THIS DEVELOPMENT ARE CONSTRUCTED IN FULL COMPLIANCE WITH ALL STATE AND SANTAQUIN CITY CODES, ORDINANCES AND STANDARDS. THESE PLANS ARE NOT INCLUSIVE OF ALL MINIMUM CODES, ORDINANCES AND STANDARDS. THIS FACT DOES NOT RELIEVE THE DEVELOPER OR GENERAL CONTRACTOR FROM FULL COMPLIANCE WITH ALL MINIMUM STATE AND SANTAQUIN CITY CODES, ORDINANCES AND STANDARDS.

LEGEND

- | | | | |
|-----|----------------|----------|-----------------------|
| --- | PROPERTY LINE | W-W-W | 8" CULINARY WATER |
| --- | LOT LINE | W-W-W | 10" CULINARY WATER |
| --- | EASEMENT LINE | PI-PI-PI | 8" PRESSURIZED IRRIG. |
| --- | PROPOSED CURB | S-S-S | 8" SANITARY SEWER |
| --- | 5 FOOT CONTOUR | SD-SD-SD | 18" STORM DRAIN |
| + | FIRE HYDRANT | SD-SD-SD | 24" STORM DRAIN |
| + | STREET LIGHT | | |

MAP KEY

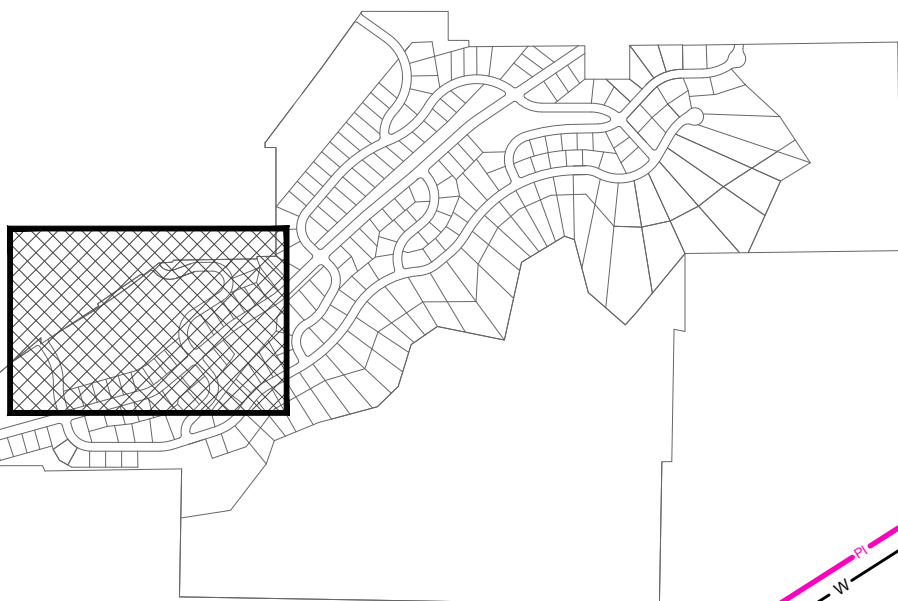

COMMERCIAL AREA B
9.44 AC

DEVELOPMENT




700 N SR198
SANTAQUIN, UTAH COUNTY, UT

DEVELOPER

**GREY
CLIFFS
LLC.**

935 W. CENTER
LINDON, UT 84042
801.785.8458

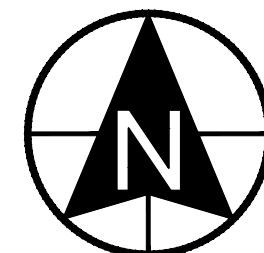

SCALE: 1"= 60'



11038 N Highland Blvd Suite 400
Highland Ut, 84003
office: (801) 492-1277
cell: (801) 616-1677

REVISIONS			SEAL
NO.	DATE	DESCRIPTION	
1			
2			
3			
4			
5			
6			
7			

ACTION	DATE
PRELIMINARY PLAN	07/23/2020

PROJECT



DESCRIPTION

**PRELIMINARY
PLANS**

SHEET NAME	SHEET NUMBER
UTILITY	C2.5

LEGEND

	PROPERTY LINE		8" CULINARY WATER
	LOT LINE		10" CULINARY WATER
	EASEMENT LINE		8" PRESSURIZED IRRIG.
	PROPOSED CURB		8" SANITARY SEWER
	5 FOOT CONTOUR		18" STORM DRAIN
	FIRE HYDRANT		24" STORM DRAIN
	STREET LIGHT		

COMMERCIAL AREA A
6.66 AC

CHERRY LANE

PEACH STREET

SANTAQUIN
CITY

DEVELOPMENT




700 N SR198
SANTAQUIN, UTAH COUNTY, UT

DEVELOPER

GREY
CLIFFS
LLC.

935 W. CENTER
LONDON, UT 84042
801.785.8458

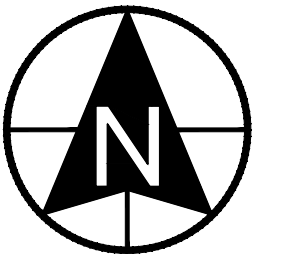


0 30 60 120 180

SCALE: 1" = 60'



11038 N Highland Blvd Suite 400
Highland Ut, 84003
office (801) 492-1277
cell (801) 616-1677

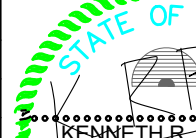REVISIONS			SEAL
NO.	DATE	DESCRIPTION	
1			
2			
3			
4			
5			
6			
7			
ACTION			DATE
PRELIMINARY PLAN			07/23/2020

PROJECT



UNIT 1

DESCRIPTION

PRELIMINARY PLANS


SHEET NAME

UTILITY

SHEET NUMBER

C2.6

c:\my drive\berg civil\2021\gray cliffs\preliminary plan\goe_pre-02-utility.dwg

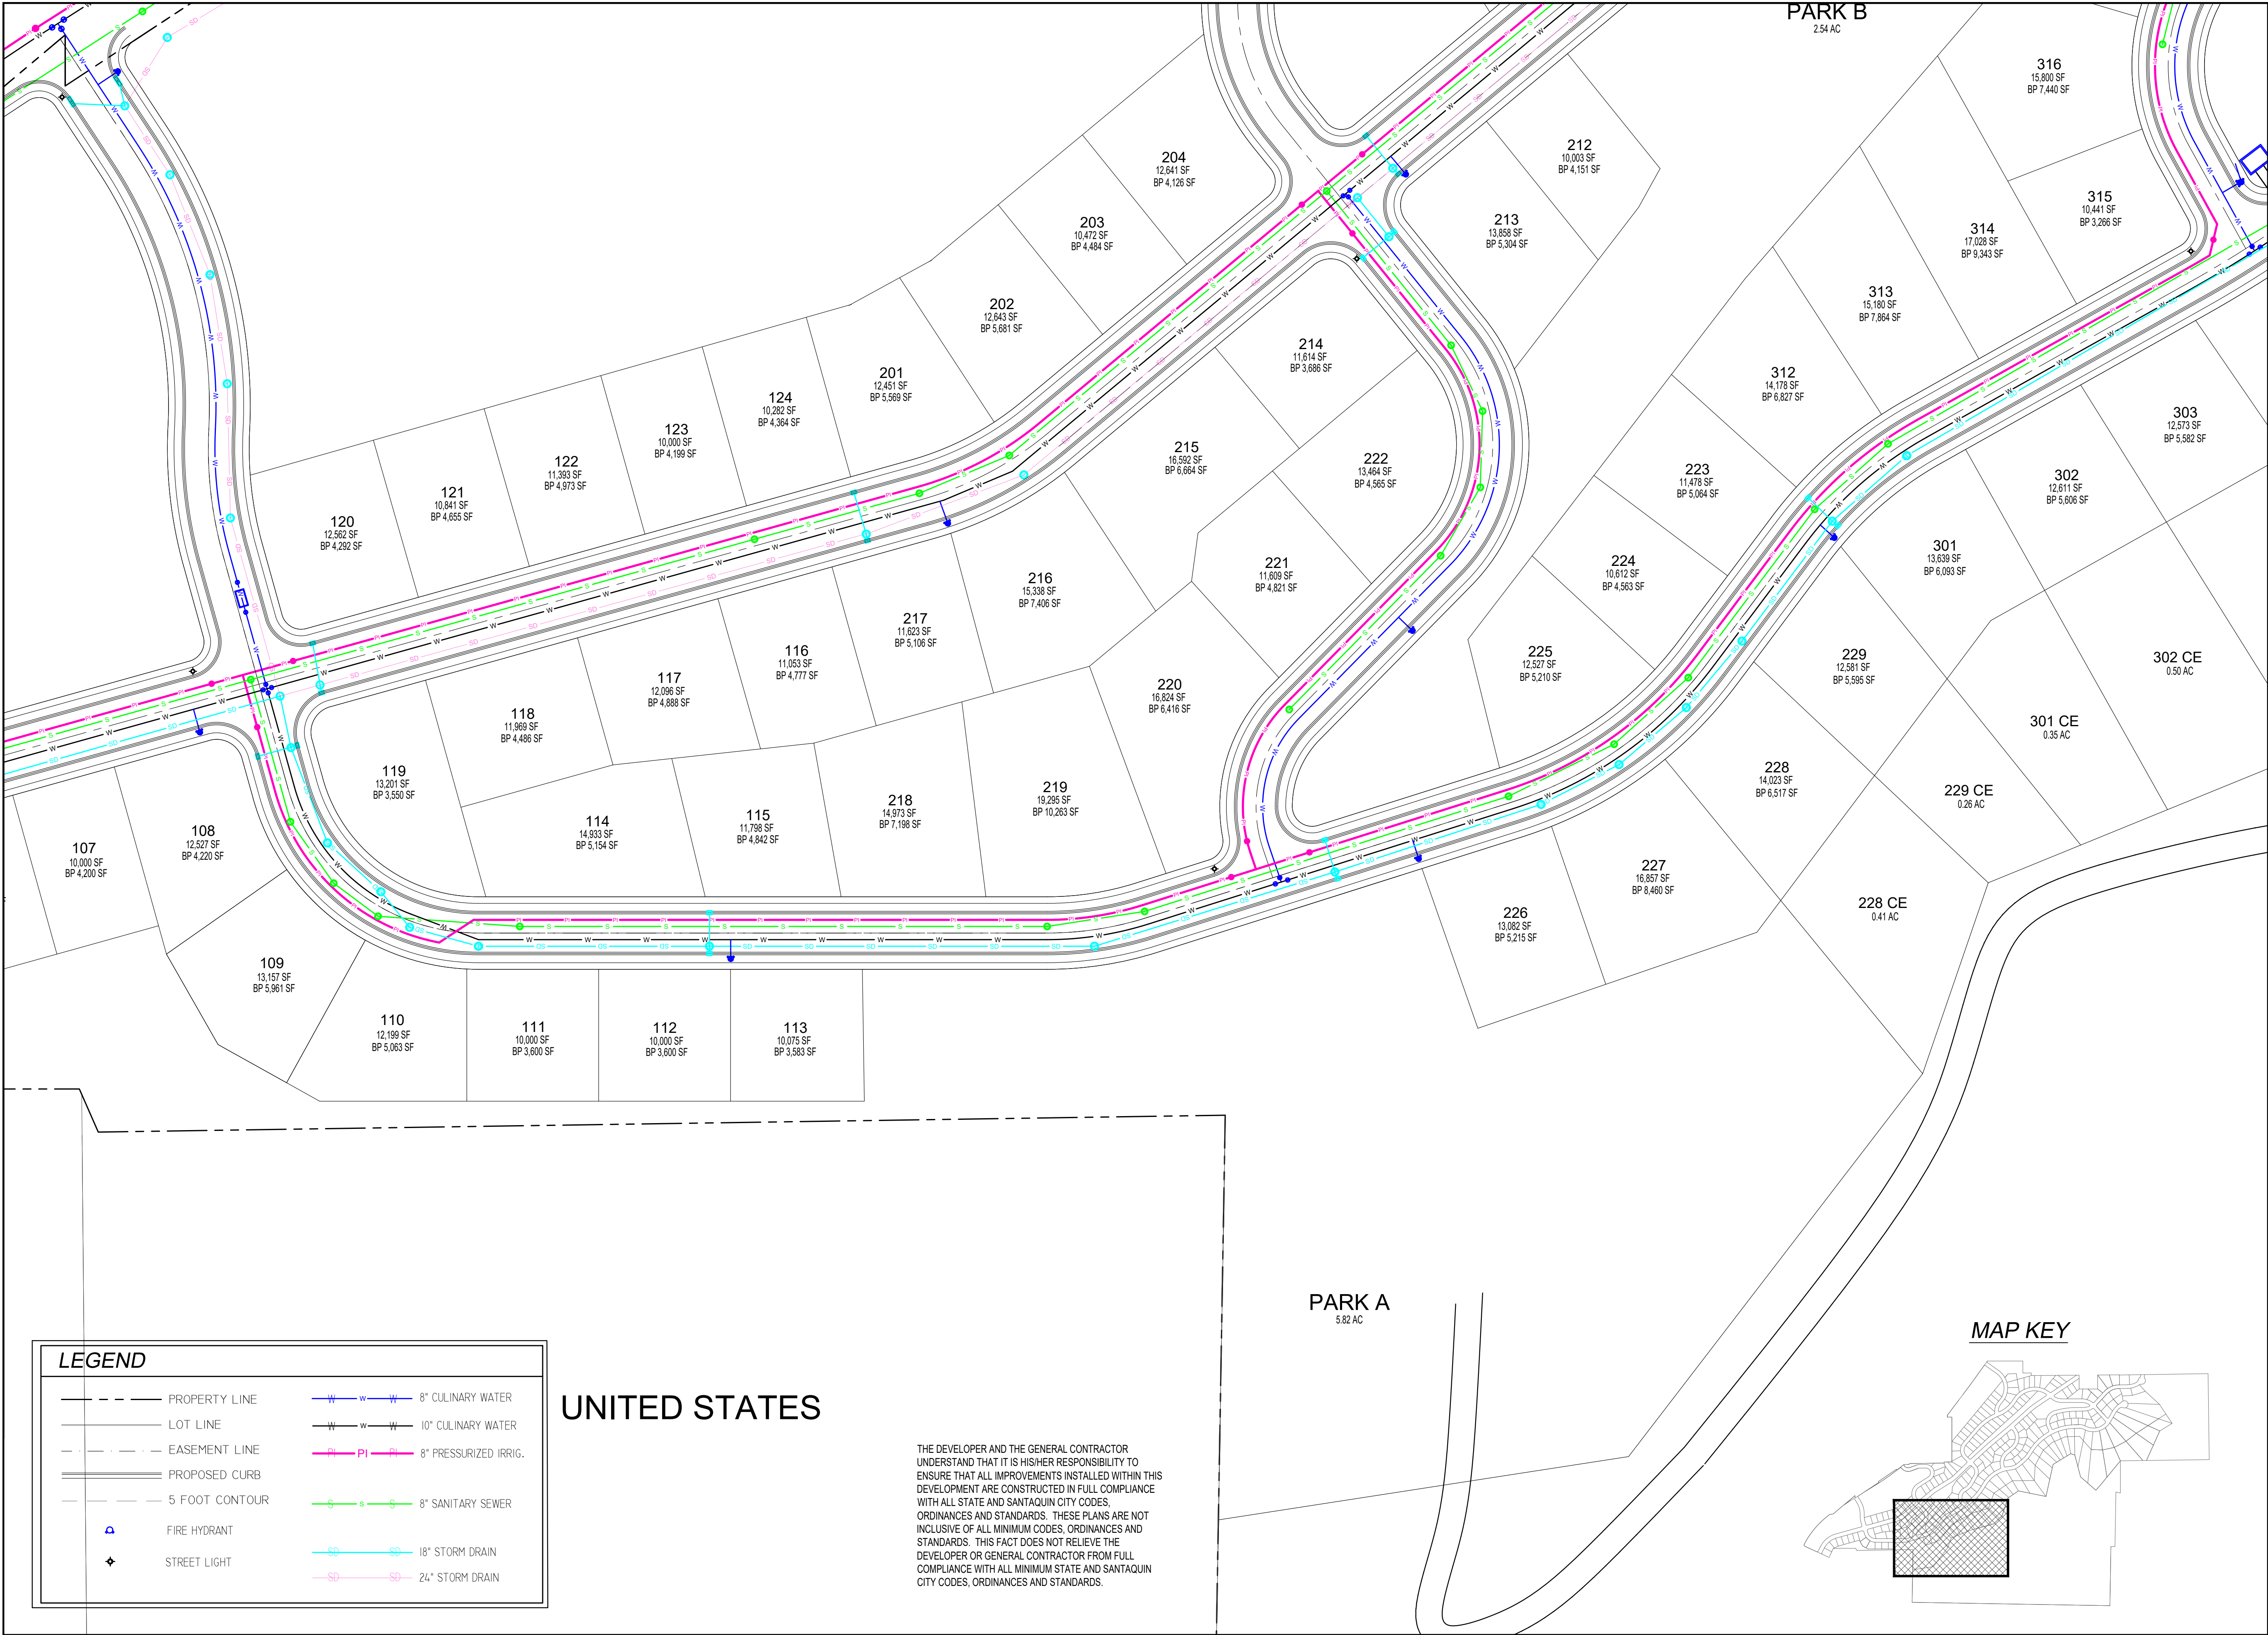

DEVELOPMENT

GreyCliffs
ESTATES

700 N SR198
SANTAQUIN, UTAH COUNTY, UT

DEVELOPER

GREY CLIFFS LLC.

935 W. CENTER
LINDON, UT 84042
801.785.8458


North arrow pointing up.

Scale bar: 0, 25, 50, 100, 150 feet.

SCALE: 1"= 50'

berg
CIVIL ENGINEERING

11038 N Highland Blvd Suite 400
Highland Ut, 84003
office: (801) 492-1277
cell: (801) 616-1677

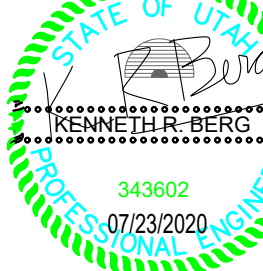REVISIONS			SEAL
NO.	DATE	DESCRIPTION	
1			
2			
3			
4			
5			
6			
7			
ACTION			DATE
PRELIMINARY PLAN			07/23/2020

PROJECT


GreyCliffs
ESTATES

DESCRIPTION

PRELIMINARY PLANS

SHEET NAME	SHEET NUMBER
UTILITY	C2.7

berg civil engineering utah 07/23/2020 grey cliffs preliminary plans page 02 of 04.dwg

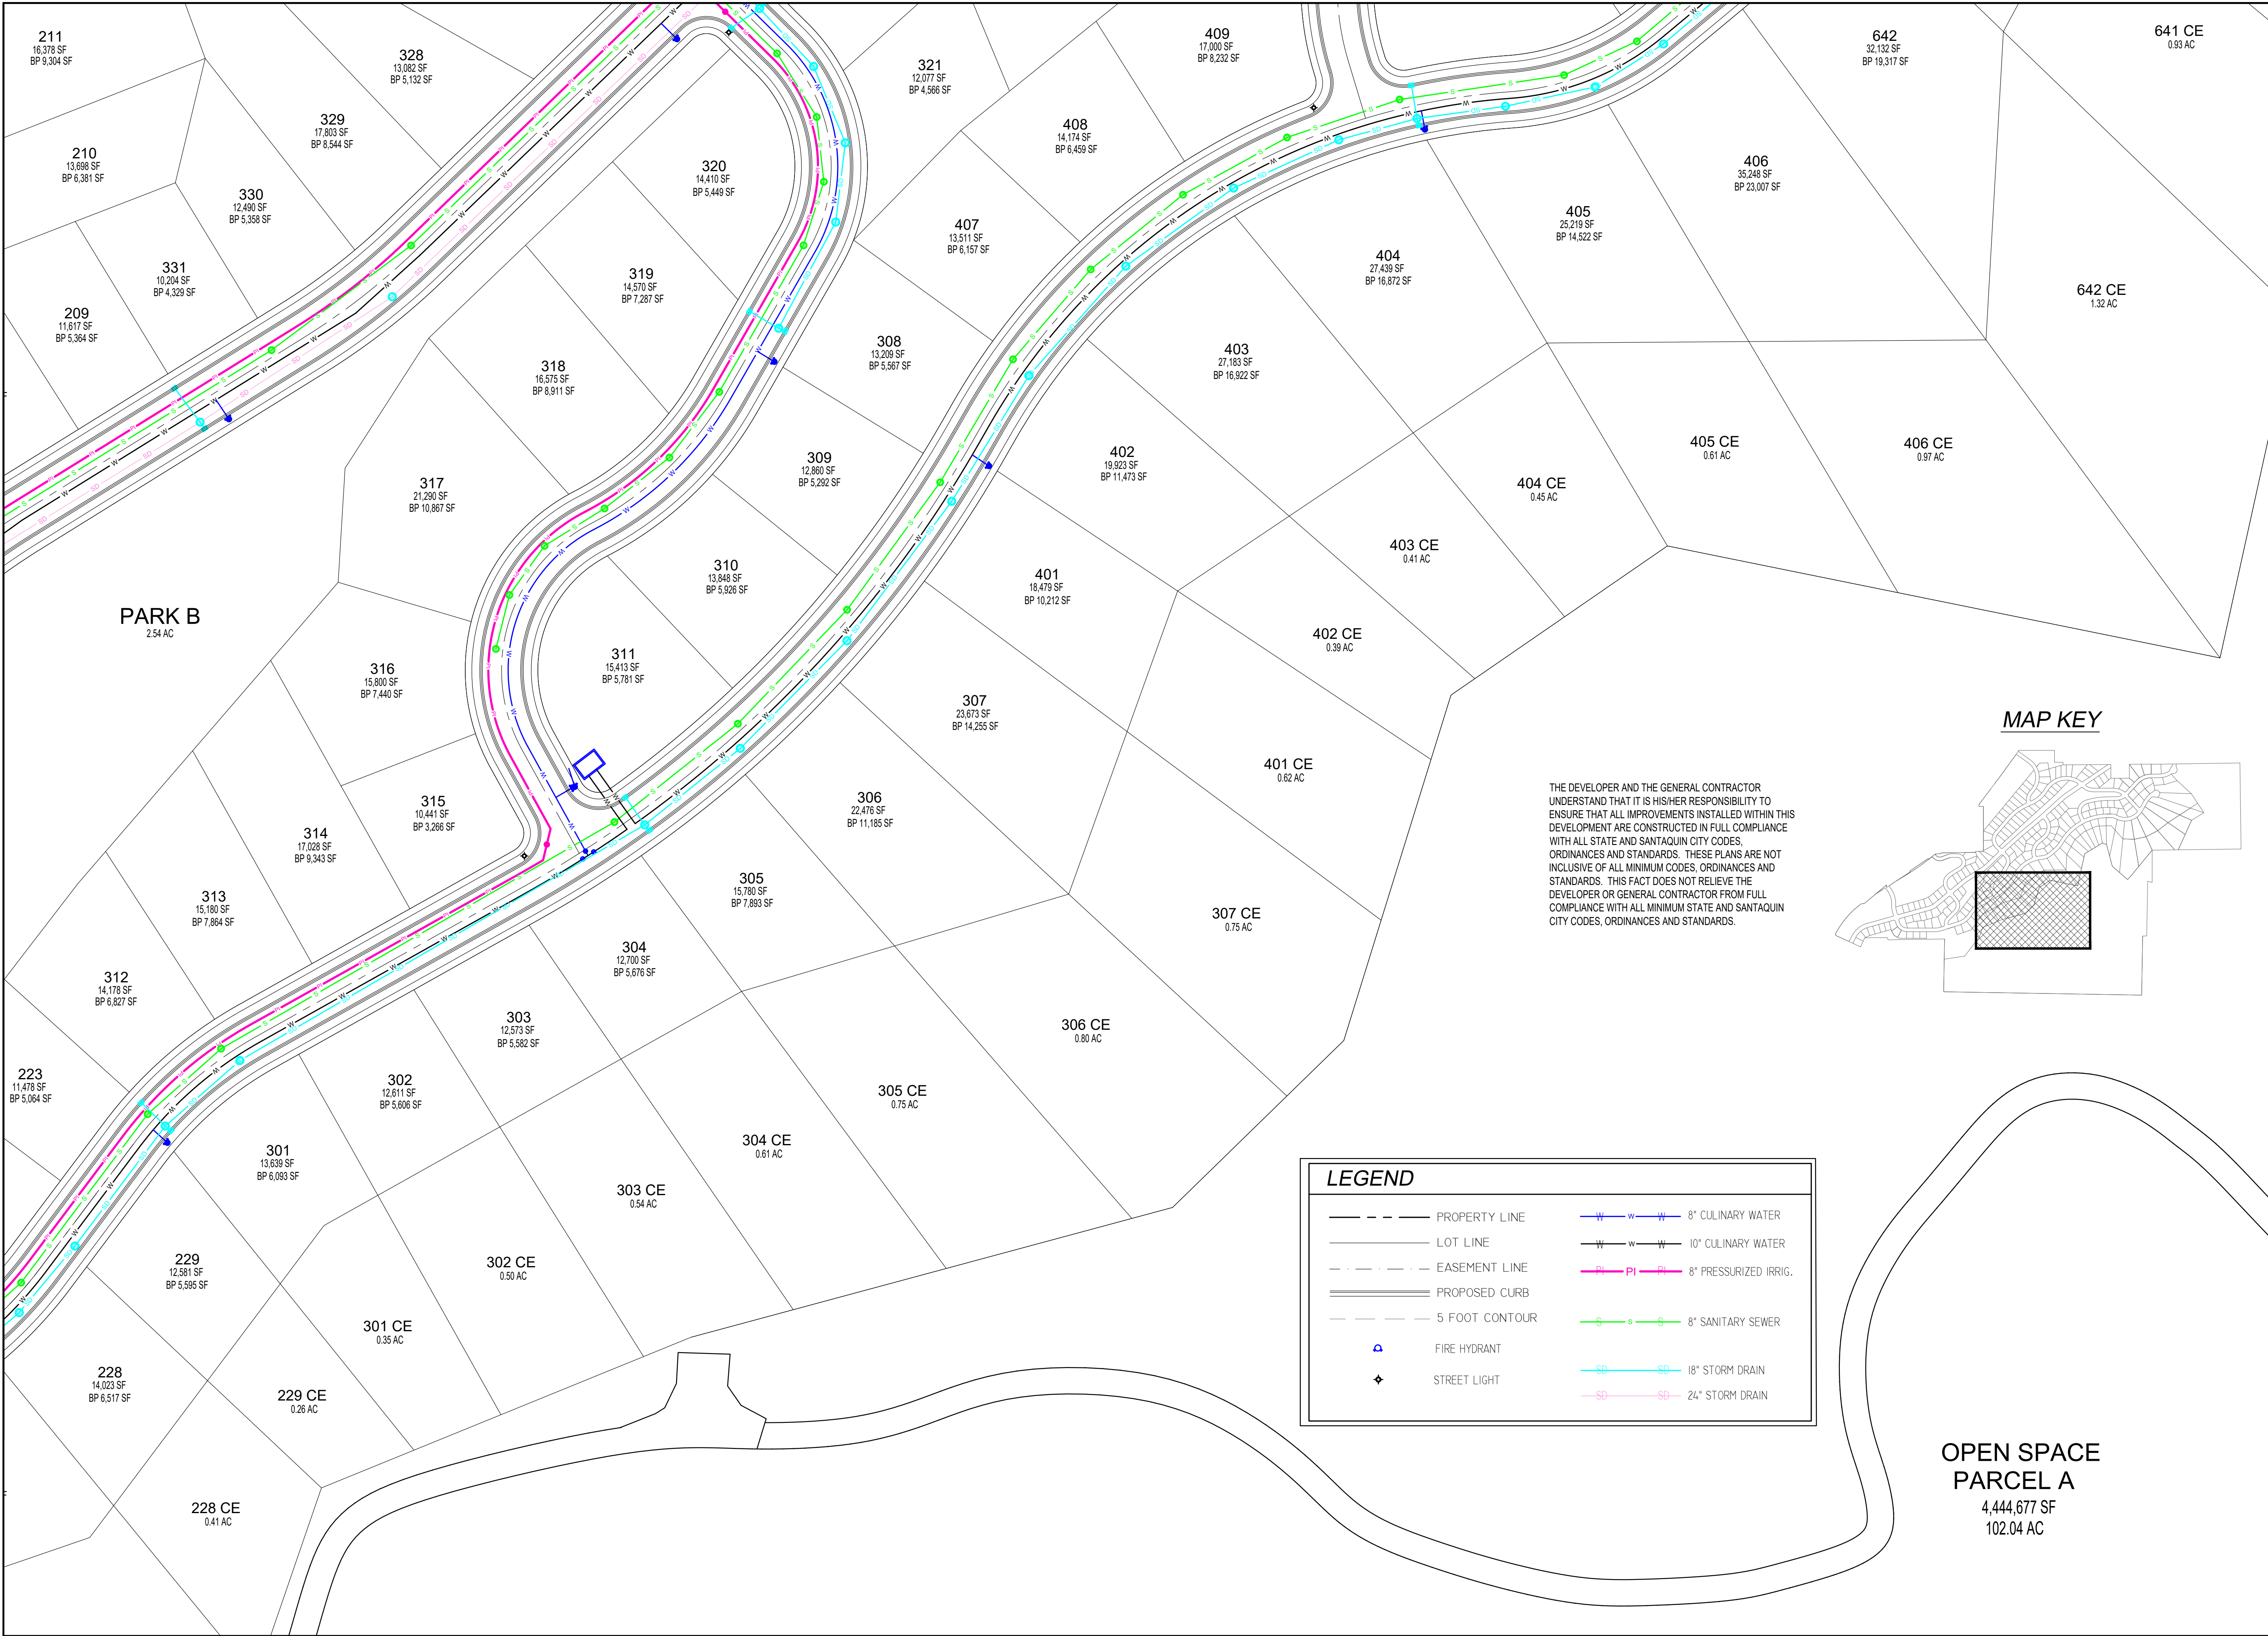

DEVELOPMENT

GreyCliffs
ESTATES

700 N SR198
SANTAQUIN, UTAH COUNTY, UT

DEVELOPER

GREY CLIFFS LLC.

935 W. CENTER
LINDON, UT 84042
801.785.8458

North arrow pointing up.

Scale bar: 0, 30, 60, 120, 180 feet.

SCALE: 1"= 60'

berg
CIVIL ENGINEERING

11038 N Highland Blvd Suite 400
Highland Ut, 84003
office: (801) 492-1277
cell: (801) 616-1677

REVISIONS			SEAL
NO.	DATE	DESCRIPTION	
1			
2			
3			
4			
5			
6			

ACTION	DATE
PRELIMINARY PLAN	07/23/2020

PROJECT

GreyCliffs
ESTATES


DESCRIPTION

PRELIMINARY PLANS


SHEET NAME	SHEET NUMBER
UTILITY	C2.8

THE DEVELOPER AND THE GENERAL CONTRACTOR UNDERSTAND THAT IT IS HISHER RESPONSIBILITY TO ENSURE THAT ALL IMPROVEMENTS INSTALLED WITHIN THIS DEVELOPMENT ARE CONSTRUCTED IN FULL COMPLIANCE WITH ALL STATE AND SANTAQUIN CITY CODES, ORDINANCES AND STANDARDS. THESE PLANS ARE NOT INCLUSIVE OF ALL MINIMUM CODES, ORDINANCES AND STANDARDS. THIS FACT DOES NOT RELIEVE THE DEVELOPER OR GENERAL CONTRACTOR FROM FULL COMPLIANCE WITH ALL MINIMUM STATE AND SANTAQUIN CITY CODES, ORDINANCES AND STANDARDS.



MAP KEY

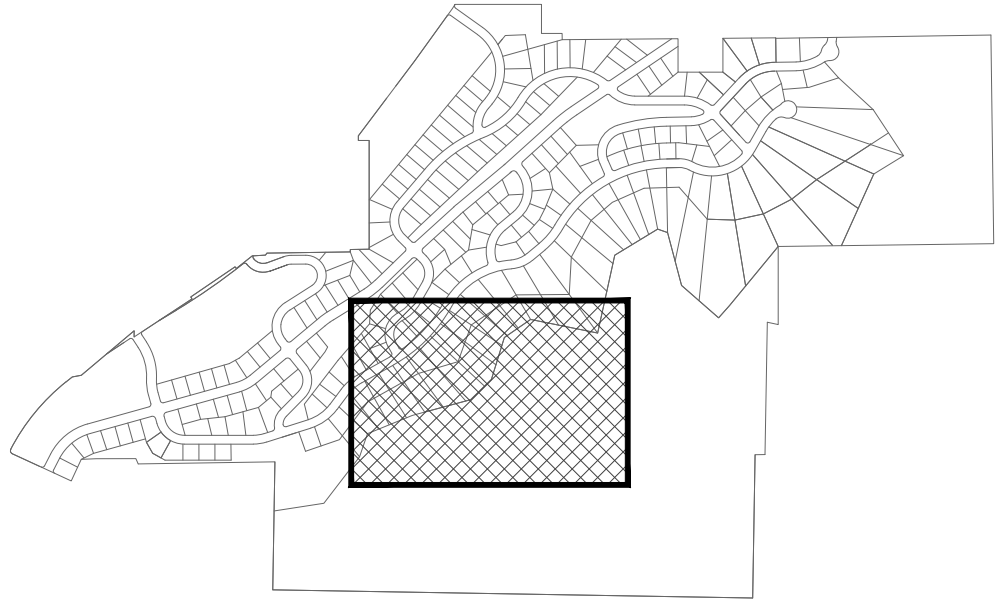



OPEN SPACE
PARCEL A
4,444,677 SF
102.04 AC

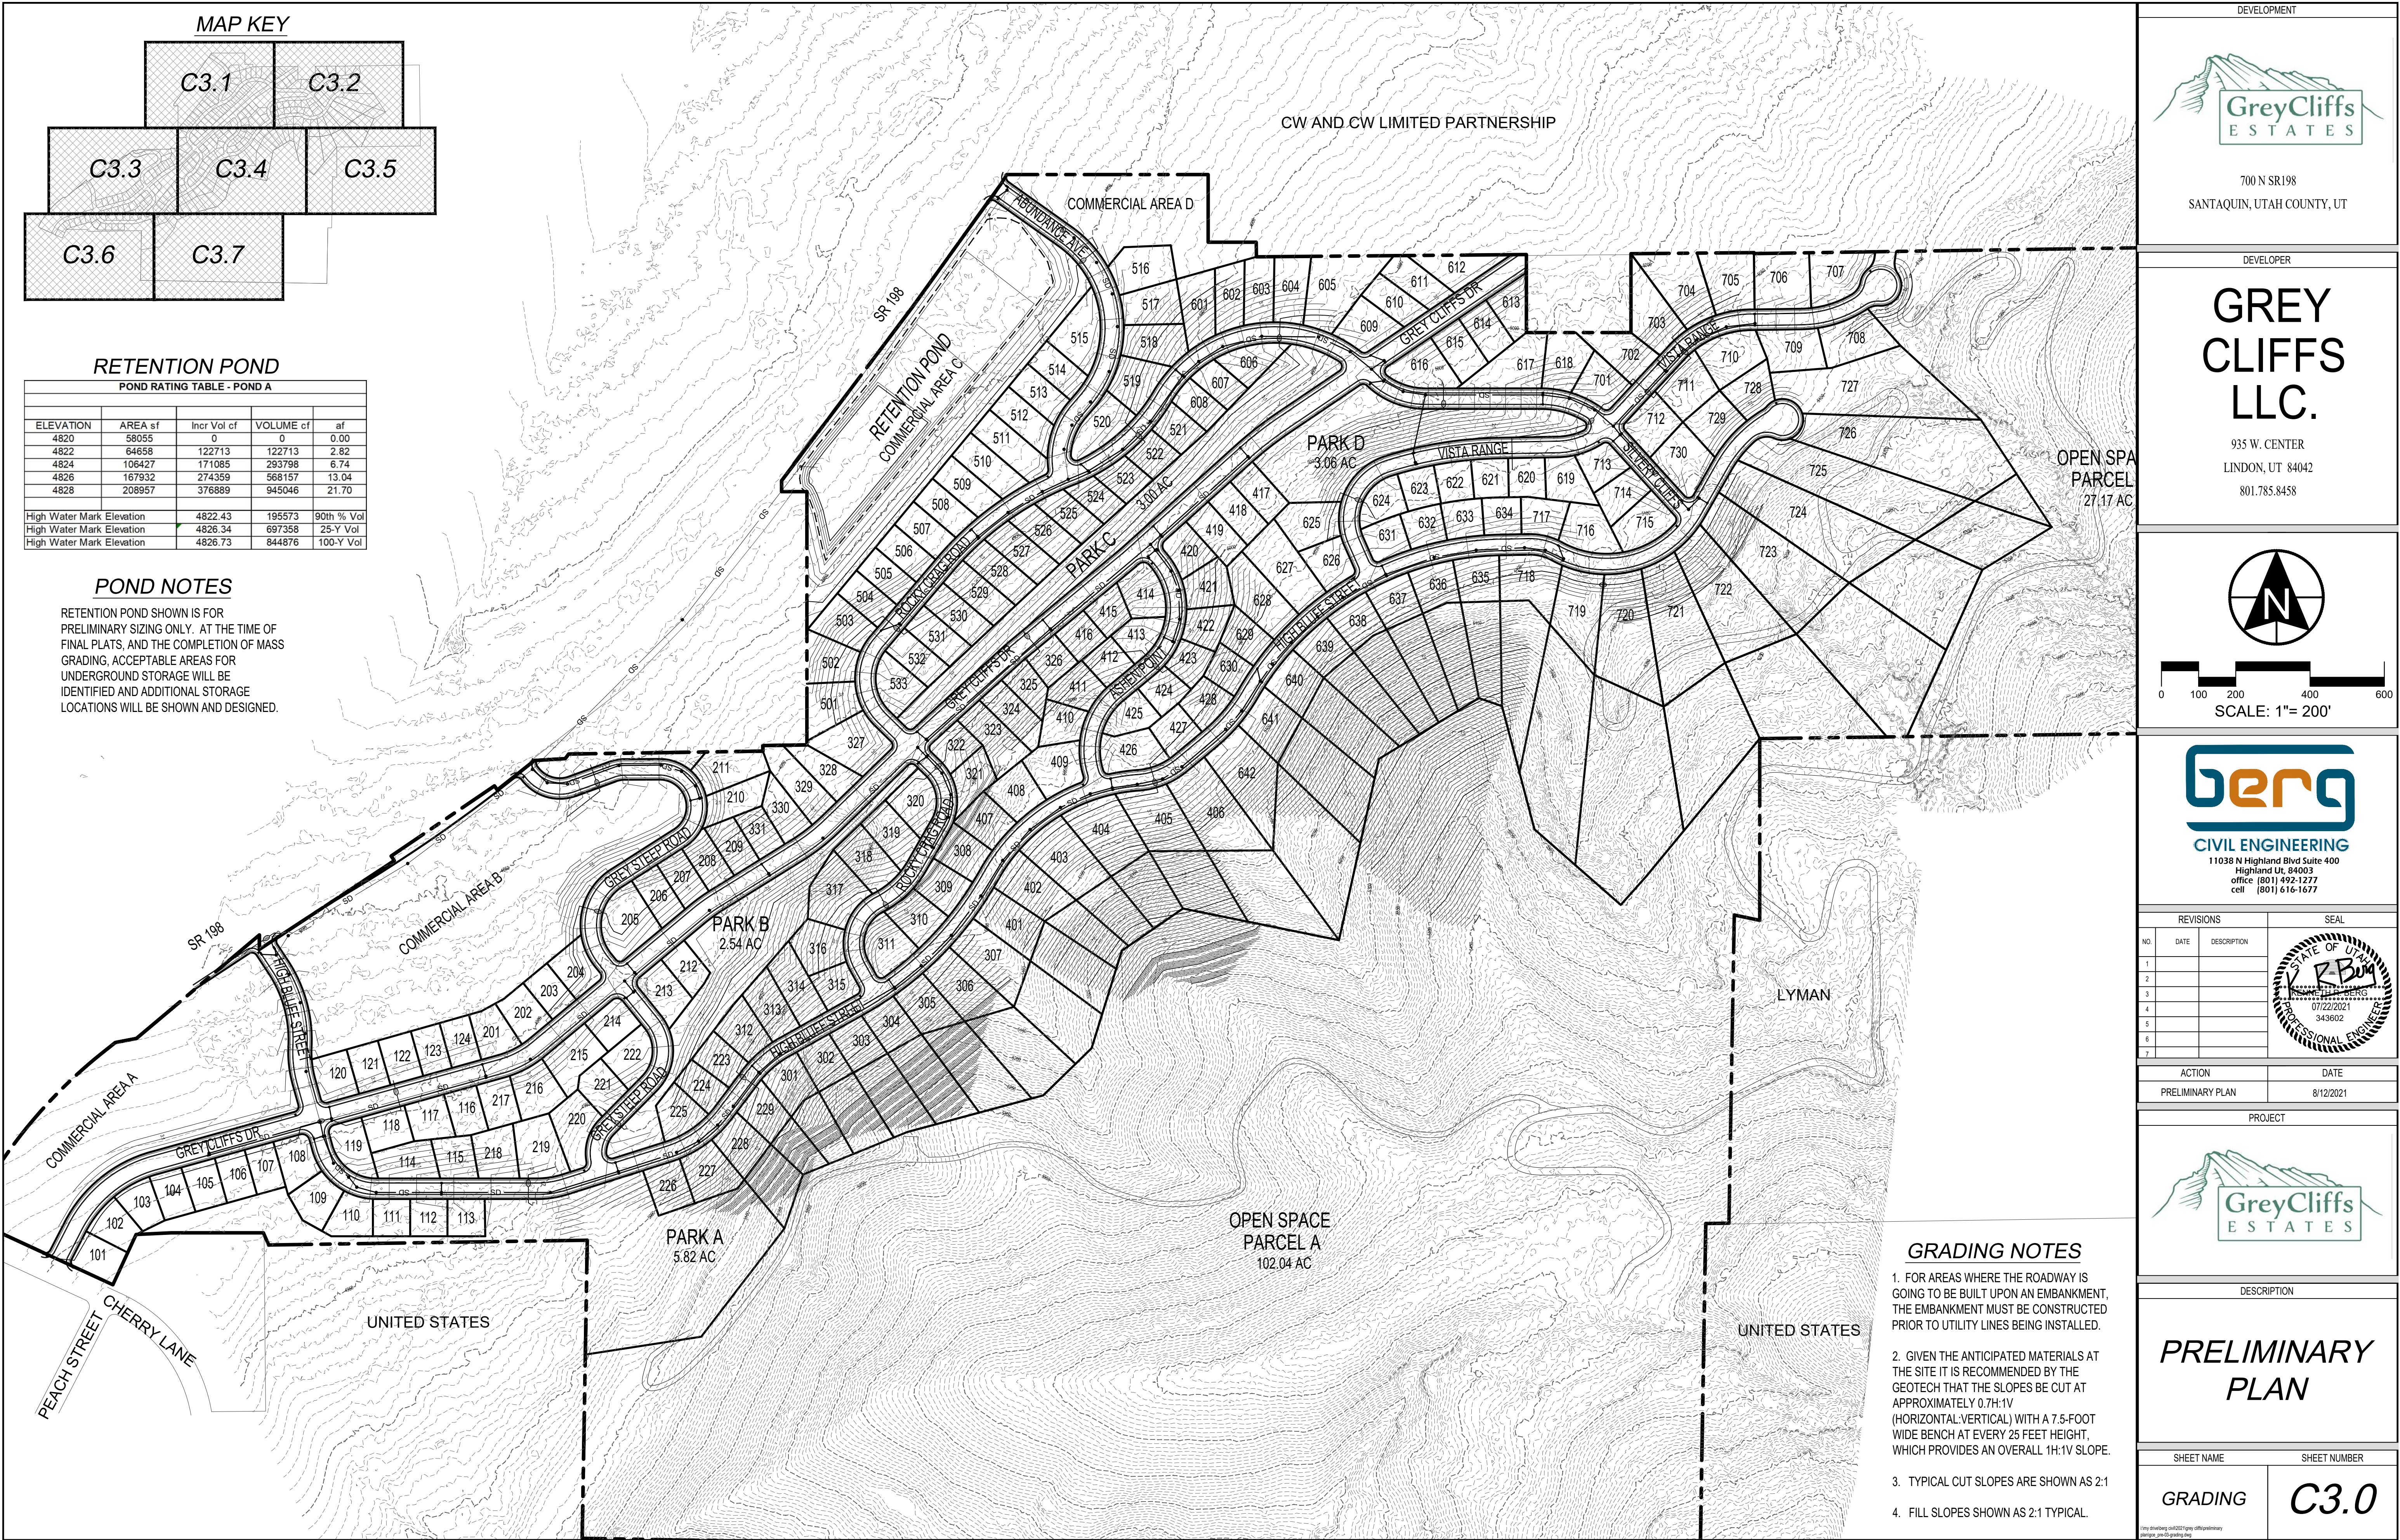

700 N SR198
SANTAQUIN, UTAH COUNTY, UT

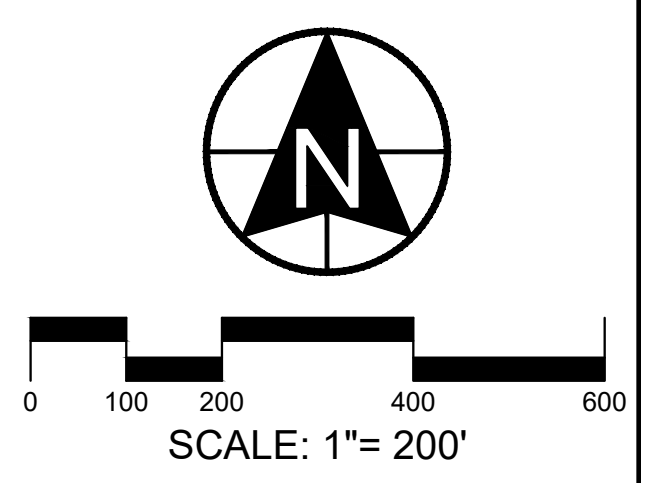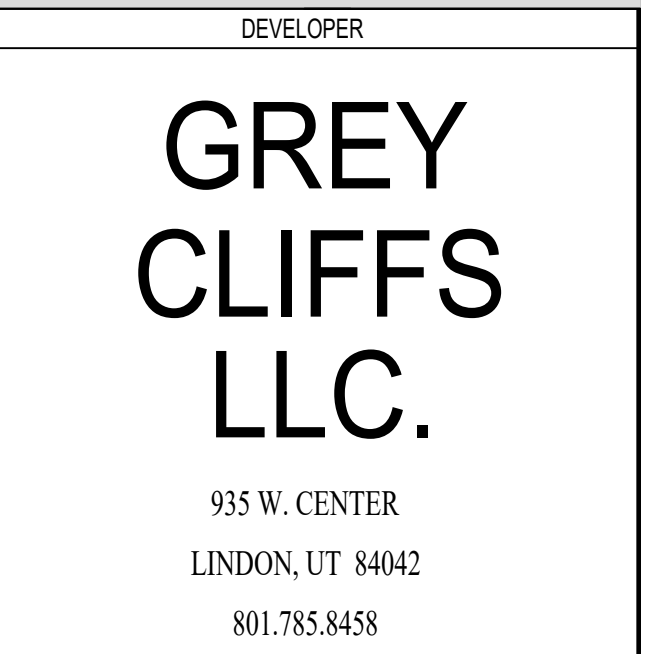

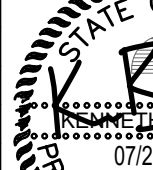REVISIONS		SEAL
DATE	DESCRIPTION	
ACTION		DATE
PRELIMINARY PLAN		8/12/2021

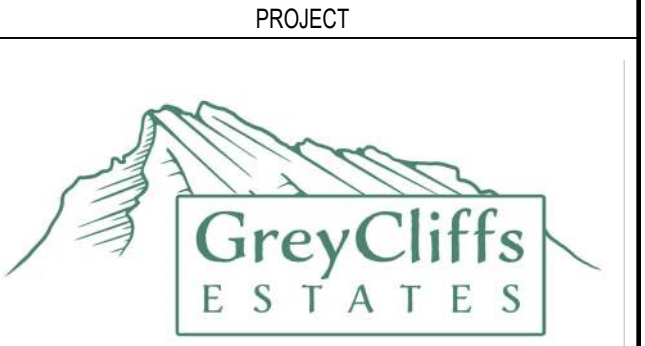

DESCRIPTION	
PRELIMINARY PLAN	
SHEET NAME	SHEET NUMBER
GRADING	C3.0



DEVELOPMENT

GreyCliffs
ESTATES

700 N SR198
SANTAQUIN, UTAH COUNTY, UT

DEVELOPER

**GREY
CLIFFS
LLC.**

935 W. CENTER
LINDON, UT 84042
801.785.8458

North arrow pointing up.

Scale bar: 0 30 60 120 180 feet.

SCALE: 1"= 60'

berg
CIVIL ENGINEERING

11038 N Highland Blvd Suite 400
Highland Ut, 84003
office: (801) 492-1277
cell: (801) 616-1677

REVISIONS			SEAL
NO.	DATE	DESCRIPTION	
1			
2			
3			
4			
5			
6			

ACTION	DATE
PRELIMINARY PLAN	8/12/2021

PROJECT

GreyCliffs
ESTATES

DESCRIPTION

**PRELIMINARY
PLAN**

SHEET NAME	SHEET NUMBER
GRADING	C3.1



DEVELOPMENT




700 N SR198
SANTAQUIN, UTAH COUNTY, UT

DEVELOPER

GREY
CLIFFS
LLC.

935 W. CENTER
LINDON, UT 84042
801.785.8458

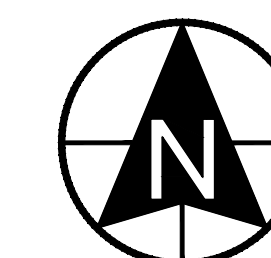

11038 N Highland Blvd Suite 400
Highland Ut, 84003
office (801) 492-1277
cell (801) 616-1677

REVISIONS			SEAL
NO.	DATE	DESCRIPTION	
1			
2			
3			
4			
5			
6			

ACTION	DATE
PRELIMINARY PLAN	8/12/2021

PROJECT



DESCRIPTION

PRELIMINARY PLAN


SHEET NAME

GRADING

SHEET NUMBER

C3.2

It may have been just 200 years old.

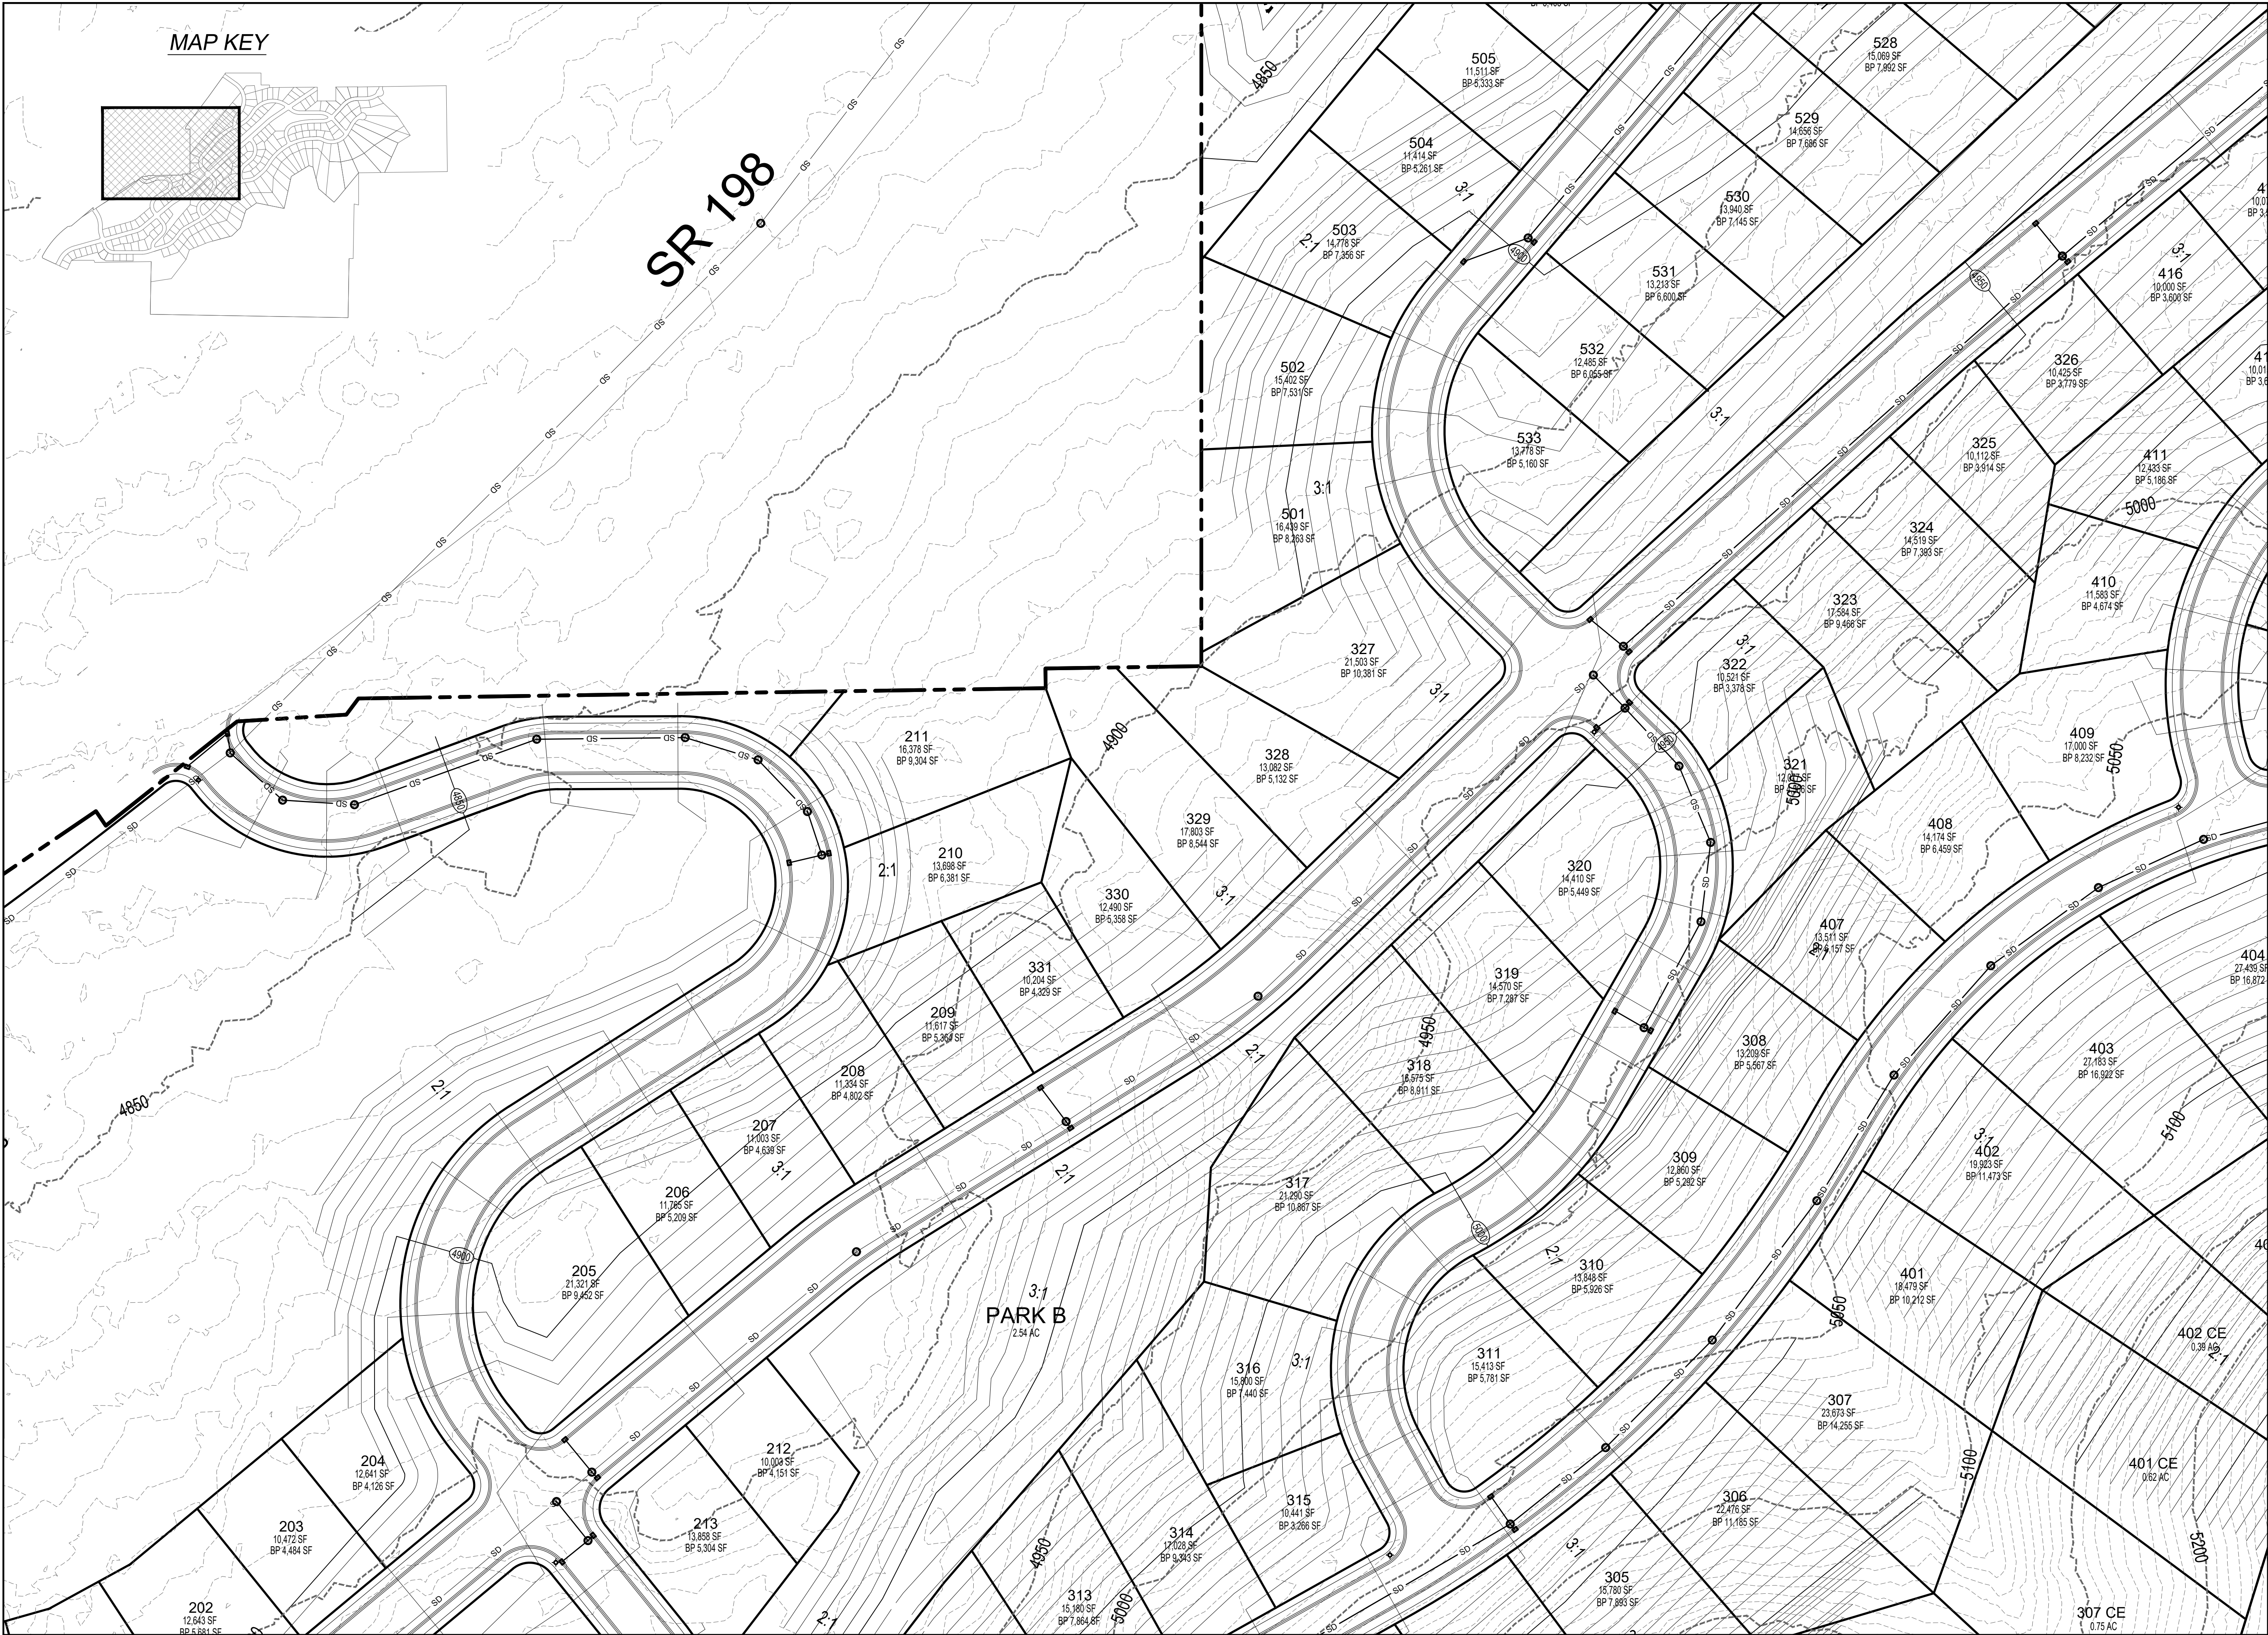

DEVELOPMENT

700 N SR198
SANTAQUIN, UTAH COUNTY, UT

DEVELOPER

GREY CLIFFS LLC.

935 W. CENTER
LINDON, UT 84042
801.785.8458

SCALE: 1"= 60'

BERG
CIVIL ENGINEERING
11038 N Highland Blvd Suite 400
Highland Ut, 84003
office (801) 492-1277
cell (801) 616-1677

REVISIONS			SEAL
NO.	DATE	DESCRIPTION	
1			
2			
3			
4			
5			
6			
7			

ACTION	DATE
PRELIMINARY PLAN	8/12/2021

PROJECT

DESCRIPTION

PRELIMINARY PLAN

SHEET NAME	SHEET NUMBER
GRADING	C3.3

GreyCliffs LLC and Berg Civil Engineering are not responsible for the accuracy of the information shown on this map.