

ALL IMPROVEMENTS AND DETAILS PER
SANTAQUIN CITY CONSTRUCTION STANDARDS

NOTES TO CONTRACTOR:

CONTRACTOR TO FIELD VERIFY ALL EXISTING CURB & GUTTER, STORM DRAIN, CHANNEL CROSSINGS, & SEWER ELEVATIONS OR INVERTS PRIOR TO CONSTRUCTION AND NOTIFY ENGINEER WHEN ELEVATIONS OR INVERTS DO NOT MATCH PLANS.

THE LOCATIONS OF EXISTING UNDERGROUND UTILITIES ARE SHOWN IN APPROXIMATE LOCATIONS. THE CONTRACTOR SHALL DETERMINE THE EXACT LOCATION OF ALL EXISTING UTILITIES BEFORE COMMENCING WORK. HE AGREES TO BE FULLY RESPONSIBLE FOR ANY AND ALL DAMAGES WHICH MIGHT BE OCCASIONED BY HIS FAILURE TO EXACTLY LOCATE AND PRESERVE ANY AND ALL UNDERGROUND UTILITIES.


C:\USERS\SHERRING\PROJECTS\REGION PROJECTS\REGION ENGINEERING PROJECTS\01\PROJECTS\2018\2018_016_SUMMIT RIDGE\2_SHEET FILES\PHASE 'H'\CS-01

The Hills @ Summit Ridge

PHASE 'H'

June 21

Santaquin, Utah County, Utah

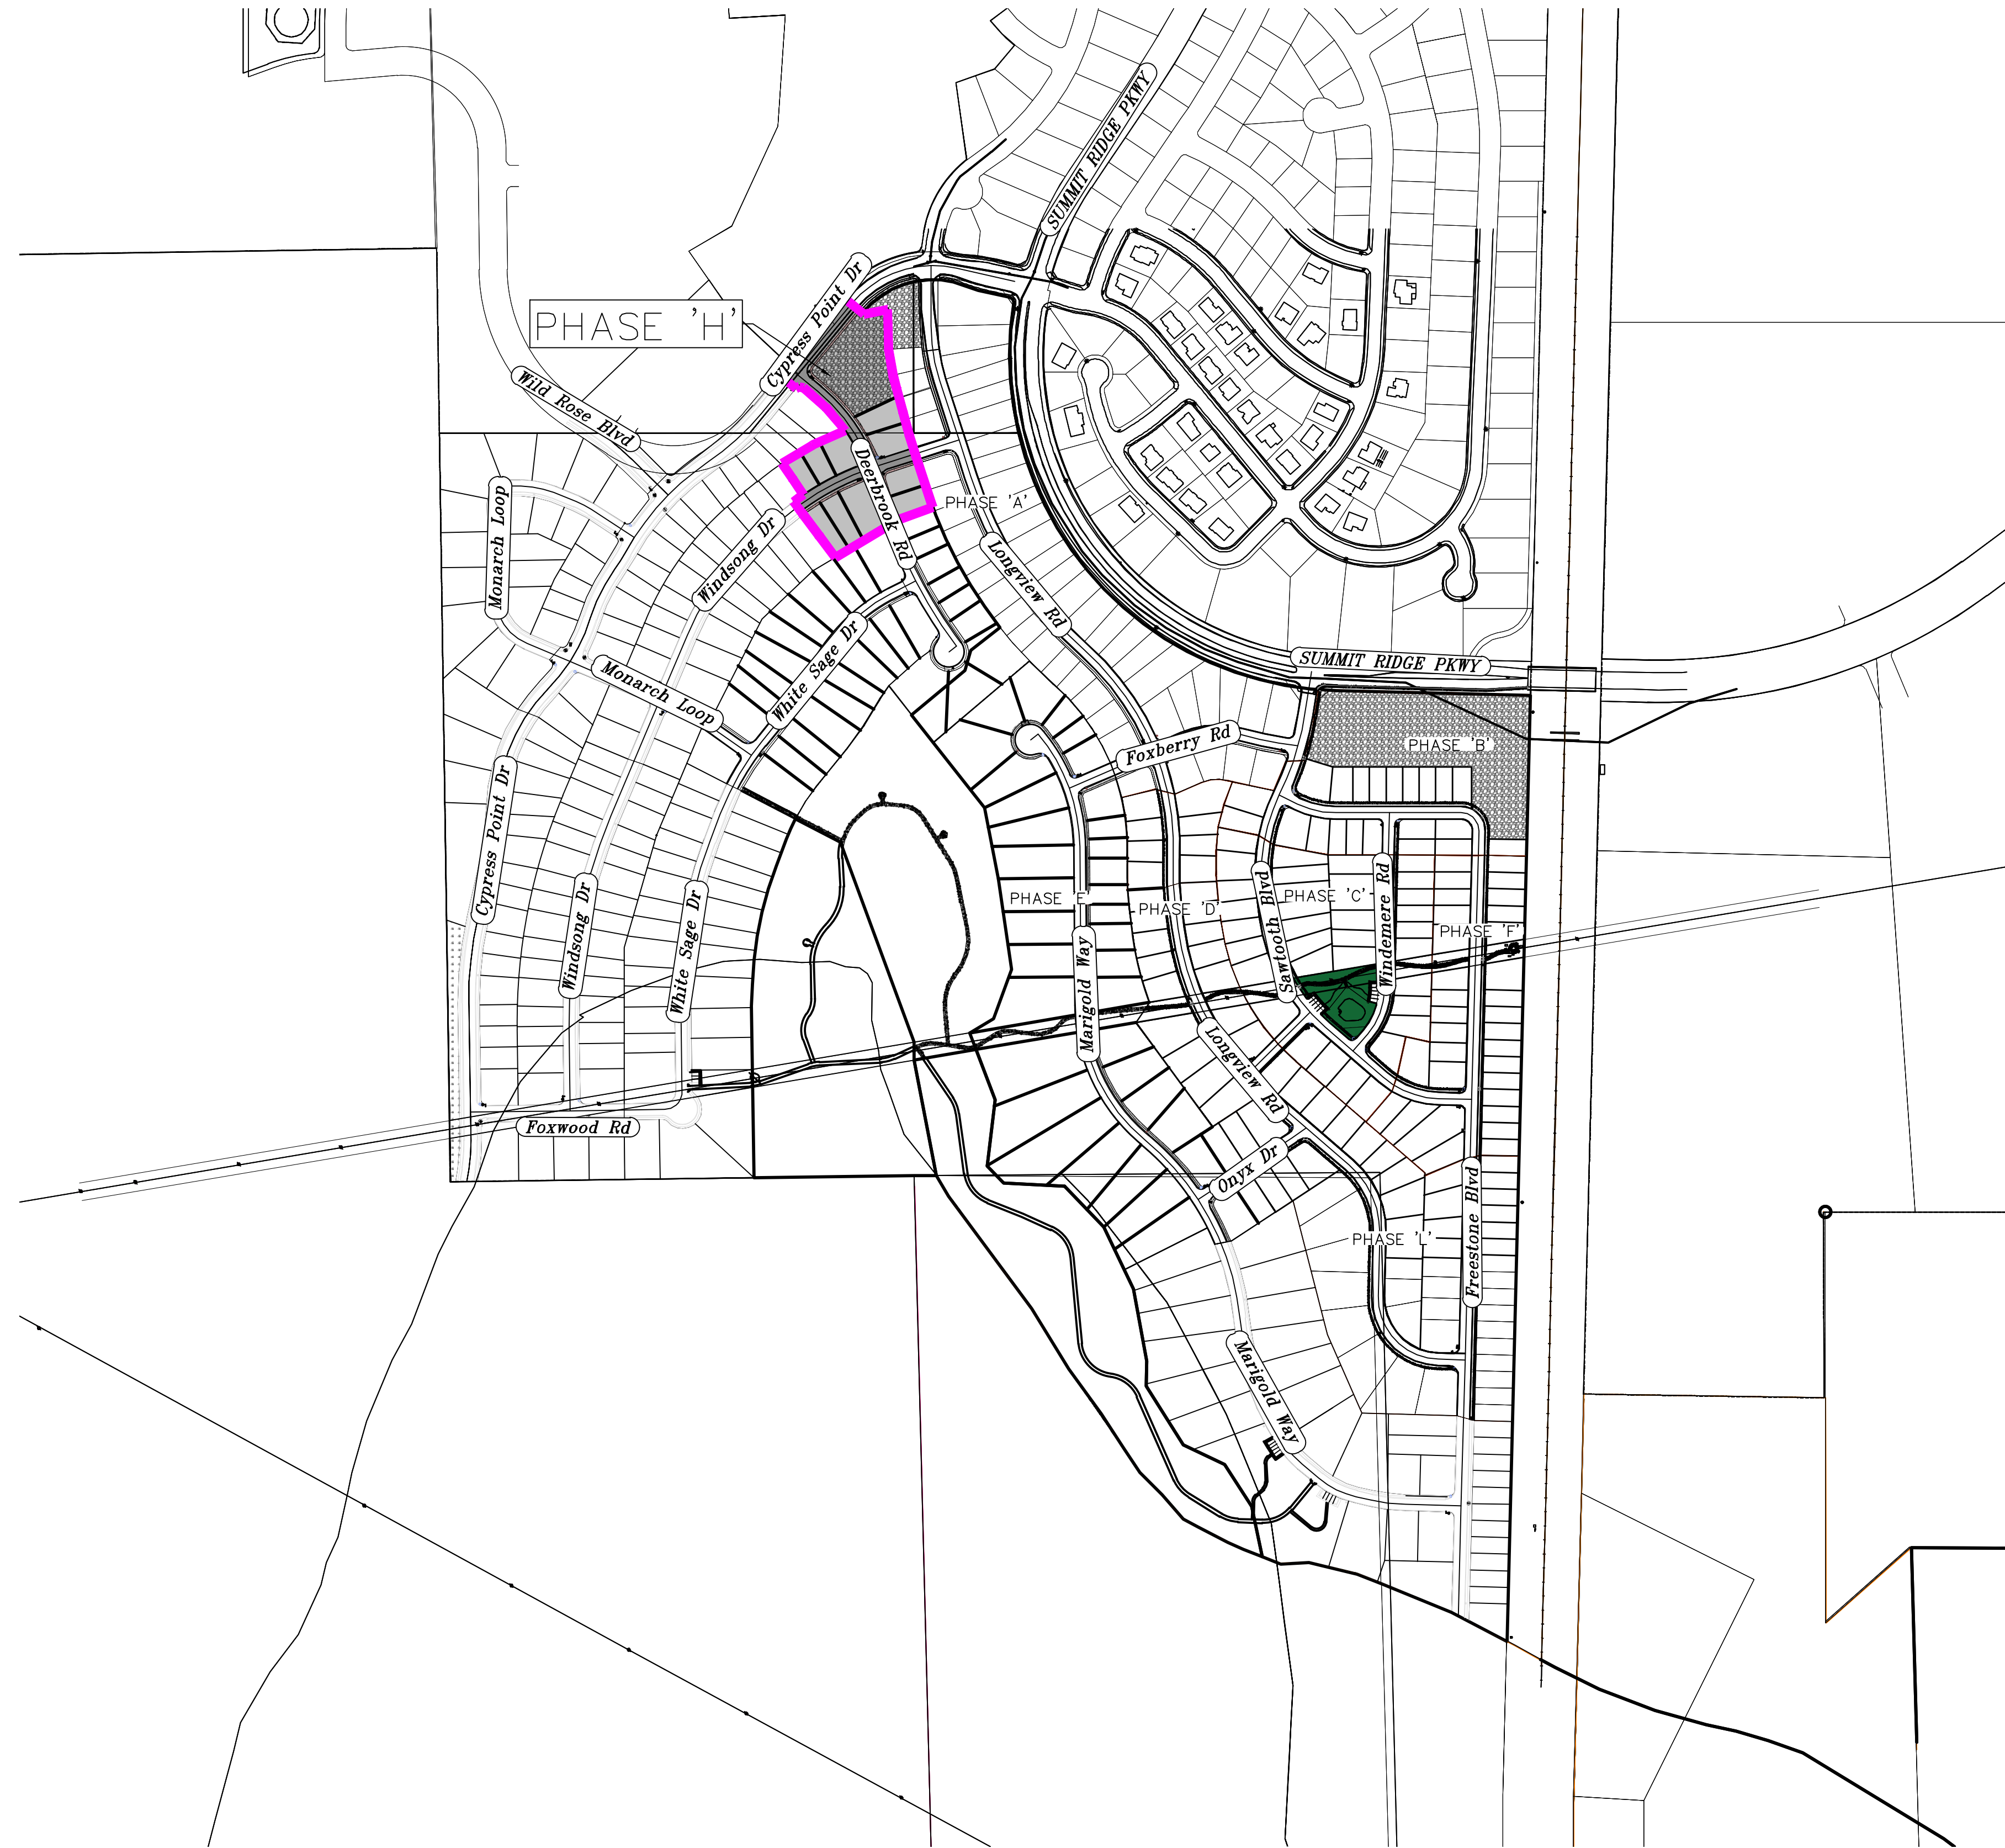

AREA BREAKDOWN	
TOTAL PLAT ACREAGE	4.14 ACRES
TOTAL LOT ACREAGE	1.83 ACRES
TOTAL ROW ACREAGE	1.27 ACRES
TOTAL OPEN SPACE	1.04 ACRES
ZONE	PC - PLANNED COMMUNITY
DENSITY	2.42 / Acre
NUMBER OF LOTS	10 LOTS

PROJECT ENGINEER
& SURVEYOR

REGION ENGINEERING & SURVEYING
1776 NORTH STATE STREET #110
OREM, UTAH 84057
PH - 801.376.2245

PROJECT DEVELOPER

SALISBURY DEVELOPMENT
494 WEST 1300 NORTH
SPRINGVILLE, UTAH 84663
(801) 491-9091

INDEX OF PLAN SHEETS	
SHEET	DESCRIPTION
CS-01	COVER SHEET & NOTES
PH-01	PHASE PLANS
PLAT	PLAT SHEETS
UP-01	SITE & UTILITY PLANS
GR-01-2	GRADING PLANS
PP-01-4	PLAN & PROFILE SHEETS
LS-01	LANDSCAPE PLANS
EC-01	EROSION CONTROL PLAN
EC-02	EROSION CONTROL DETAILS
DT-01-02	TYPICAL DETAILS

NOTES:

- THE DEVELOPER AND THE GENERAL CONTRACTOR UNDERSTAND THAT IT IS HIS/HER RESPONSIBILITY TO ENSURE THAT ALL IMPROVEMENTS INSTALLED WITHIN THIS DEVELOPMENT ARE CONSTRUCTED IN FULL COMPLIANCE WITH ALL STATE AND SANTAQUIN CITY CODES, ORDINANCES AND STANDARDS. THESE PLANS ARE NOT ALL INCLUSIVE OF ALL MINIMUM CODES, ORDINANCES AND STANDARDS. THIS FACT DOES NOT RELIEVE THE DEVELOPER OR GENERAL CONTRACTOR FROM FULL COMPLIANCE WITH ALL MINIMUM STATE AND SANTAQUIN CITY CODES, ORDINANCES AND STANDARDS.
- ALL SPEED & TRAFFIC REGULATION SIGNS TO BE DETERMINED AND INSTALLED BY SANTAQUIN CITY. DEVELOPER TO PAY SIGN EXPENSES WITH DEVELOPMENT BOND.
- ALL SERVICE LATERALS SHALL BE INSTALLED PER SANTAQUIN STANDARDS AND SHEET DT-02 UNLESS OTHERWISE NOTED.
- 18" MIN. VERTICAL SEPARATION BETWEEN CULINARY WATER AND PL STORM DRAIN, OR SANITARY SEWER AT ALL CROSSINGS. CULINARY WATER TO HAVE 4" MIN. COVER AS PER CITY STANDARD.
- ALL BUILDING PERMITS ARE REQUIRED TO HAVE A GRADING PLAN SUBMITTED FOR REVIEW AT THE TIME THAT THE BUILDING PERMIT IS APPLIED FOR.
- ALL RECOMMENDATIONS MADE IN A PERTINENT GEOTECHNICAL REPORT/STUDY SHALL BE FOLLOWED EXPLICITLY DURING CONSTRUCTION OF BUILDING AND SITE IMPROVEMENTS.
- ALL CURB INLET BOX INVERTS MUST BE A MINIMUM OF 36" OR 2.5 TIMES THE PIPE DIAMETER ABOVE THE BOTTOM OF THE BOX.



Engineering
& Surveying

region

1776 N. State St. #110
Orem, UT 84057
P: 801.376.2245
regiondesignllc.com

THE HILLS @ SUMMIT RIDGE
PHASE 'H'

LOCATED IN PORTIONS OF SECTION 12 AND 13,
TOWNSHIP 6 SOUTH
RANGE 1 WEST, SALT LAKE BASE AND MERIDIAN

DATE: 6.2.2021


PROJECT #

REVISIONS:

1	
2	
3	

SHEET NAME:
COVER SHEET & NOTES


SHEET:
CS-01

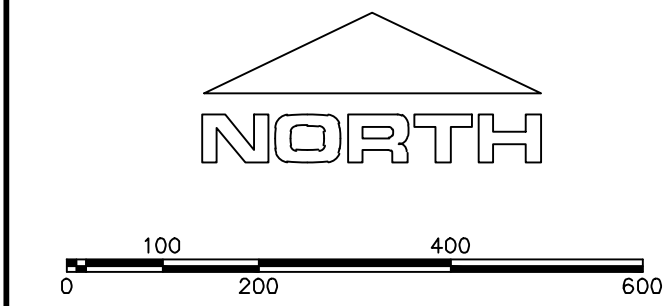

(24"x36")
SCALE 1" = 200'
(11"x17")
SCALE 1" = 400'

1. THE DEVELOPER AND THE GENERAL CONTRACTOR UNDERSTAND THAT IT IS HIS/HER RESPONSIBILITY TO ENSURE THAT ALL IMPROVEMENTS INSTALLED WITHIN THIS DEVELOPMENT ARE CONSTRUCTED IN FULL COMPLIANCE WITH ALL STATE AND SANTAQUIN CITY CODES, ORDINANCES AND STANDARDS. THESE PLANS ARE NOT ALL INCLUSIVE OF ALL MINIMUM CODES, ORDINANCES AND STANDARDS. THIS FACT DOES NOT RELIEVE THE DEVELOPER OR GENERAL CONTRACTOR FROM FULL COMPLIANCE WITH ALL MINIMUM STATE AND SANTAQUIN CITY CODES, ORDINANCES AND STANDARDS.
2. ALL SPEED & TRAFFIC REGULATION SIGNS TO BE DETERMINED AND INSTALLED BY SANTAQUIN CITY. DEVELOPER TO PAY SIGN EXPENSES WITH DEVELOPMENT BOND.
3. ALL SERVICE LATERALS SHALL BE INSTALLED PER SANTAQUIN STANDARDS AND DETAIL ON SHEET DT-02 UNLESS OTHERWISE NOTED.
4. 18" MIN. VERTICAL SEPARATION BETWEEN CULINARY WATER AND P. STORM DRAIN, OR SANITARY SEWER AT ALL CROSSINGS. CULINARY WATER TO HAVE 4' MIN. COVER AS PER CITY STANDARD.
5. ALL BUILDING PERMITS ARE REQUIRED TO HAVE A GRADING PLAN SUBMITTED FOR REVIEW AT THE TIME THAT THE BUILDING PERMIT IS APPLIED FOR.
6. ALL RECOMMENDATIONS MADE IN A PERTINENT GEOTECHNICAL REPORT/STUDY SHALL BE FOLLOWED EXPLICITLY DURING CONSTRUCTION OF BUILDING AND SITE IMPROVEMENTS

PHASE BREAKDOWN		
	Units	
PHASE A		50
PHASE B1		13
PHASE B2		8
PHASE C		35
PHASE D1		8
PHASE D2		10
PHASE D3		6
PHASE E		38
PHASE F		32
PHASE G		22
PHASE H		10
PHASE I		9
PHASE J		41
PHASE K		21
PHASE L		41
PHASE M		34
PHASE N		55
PHASE O		28
TOTAL		461

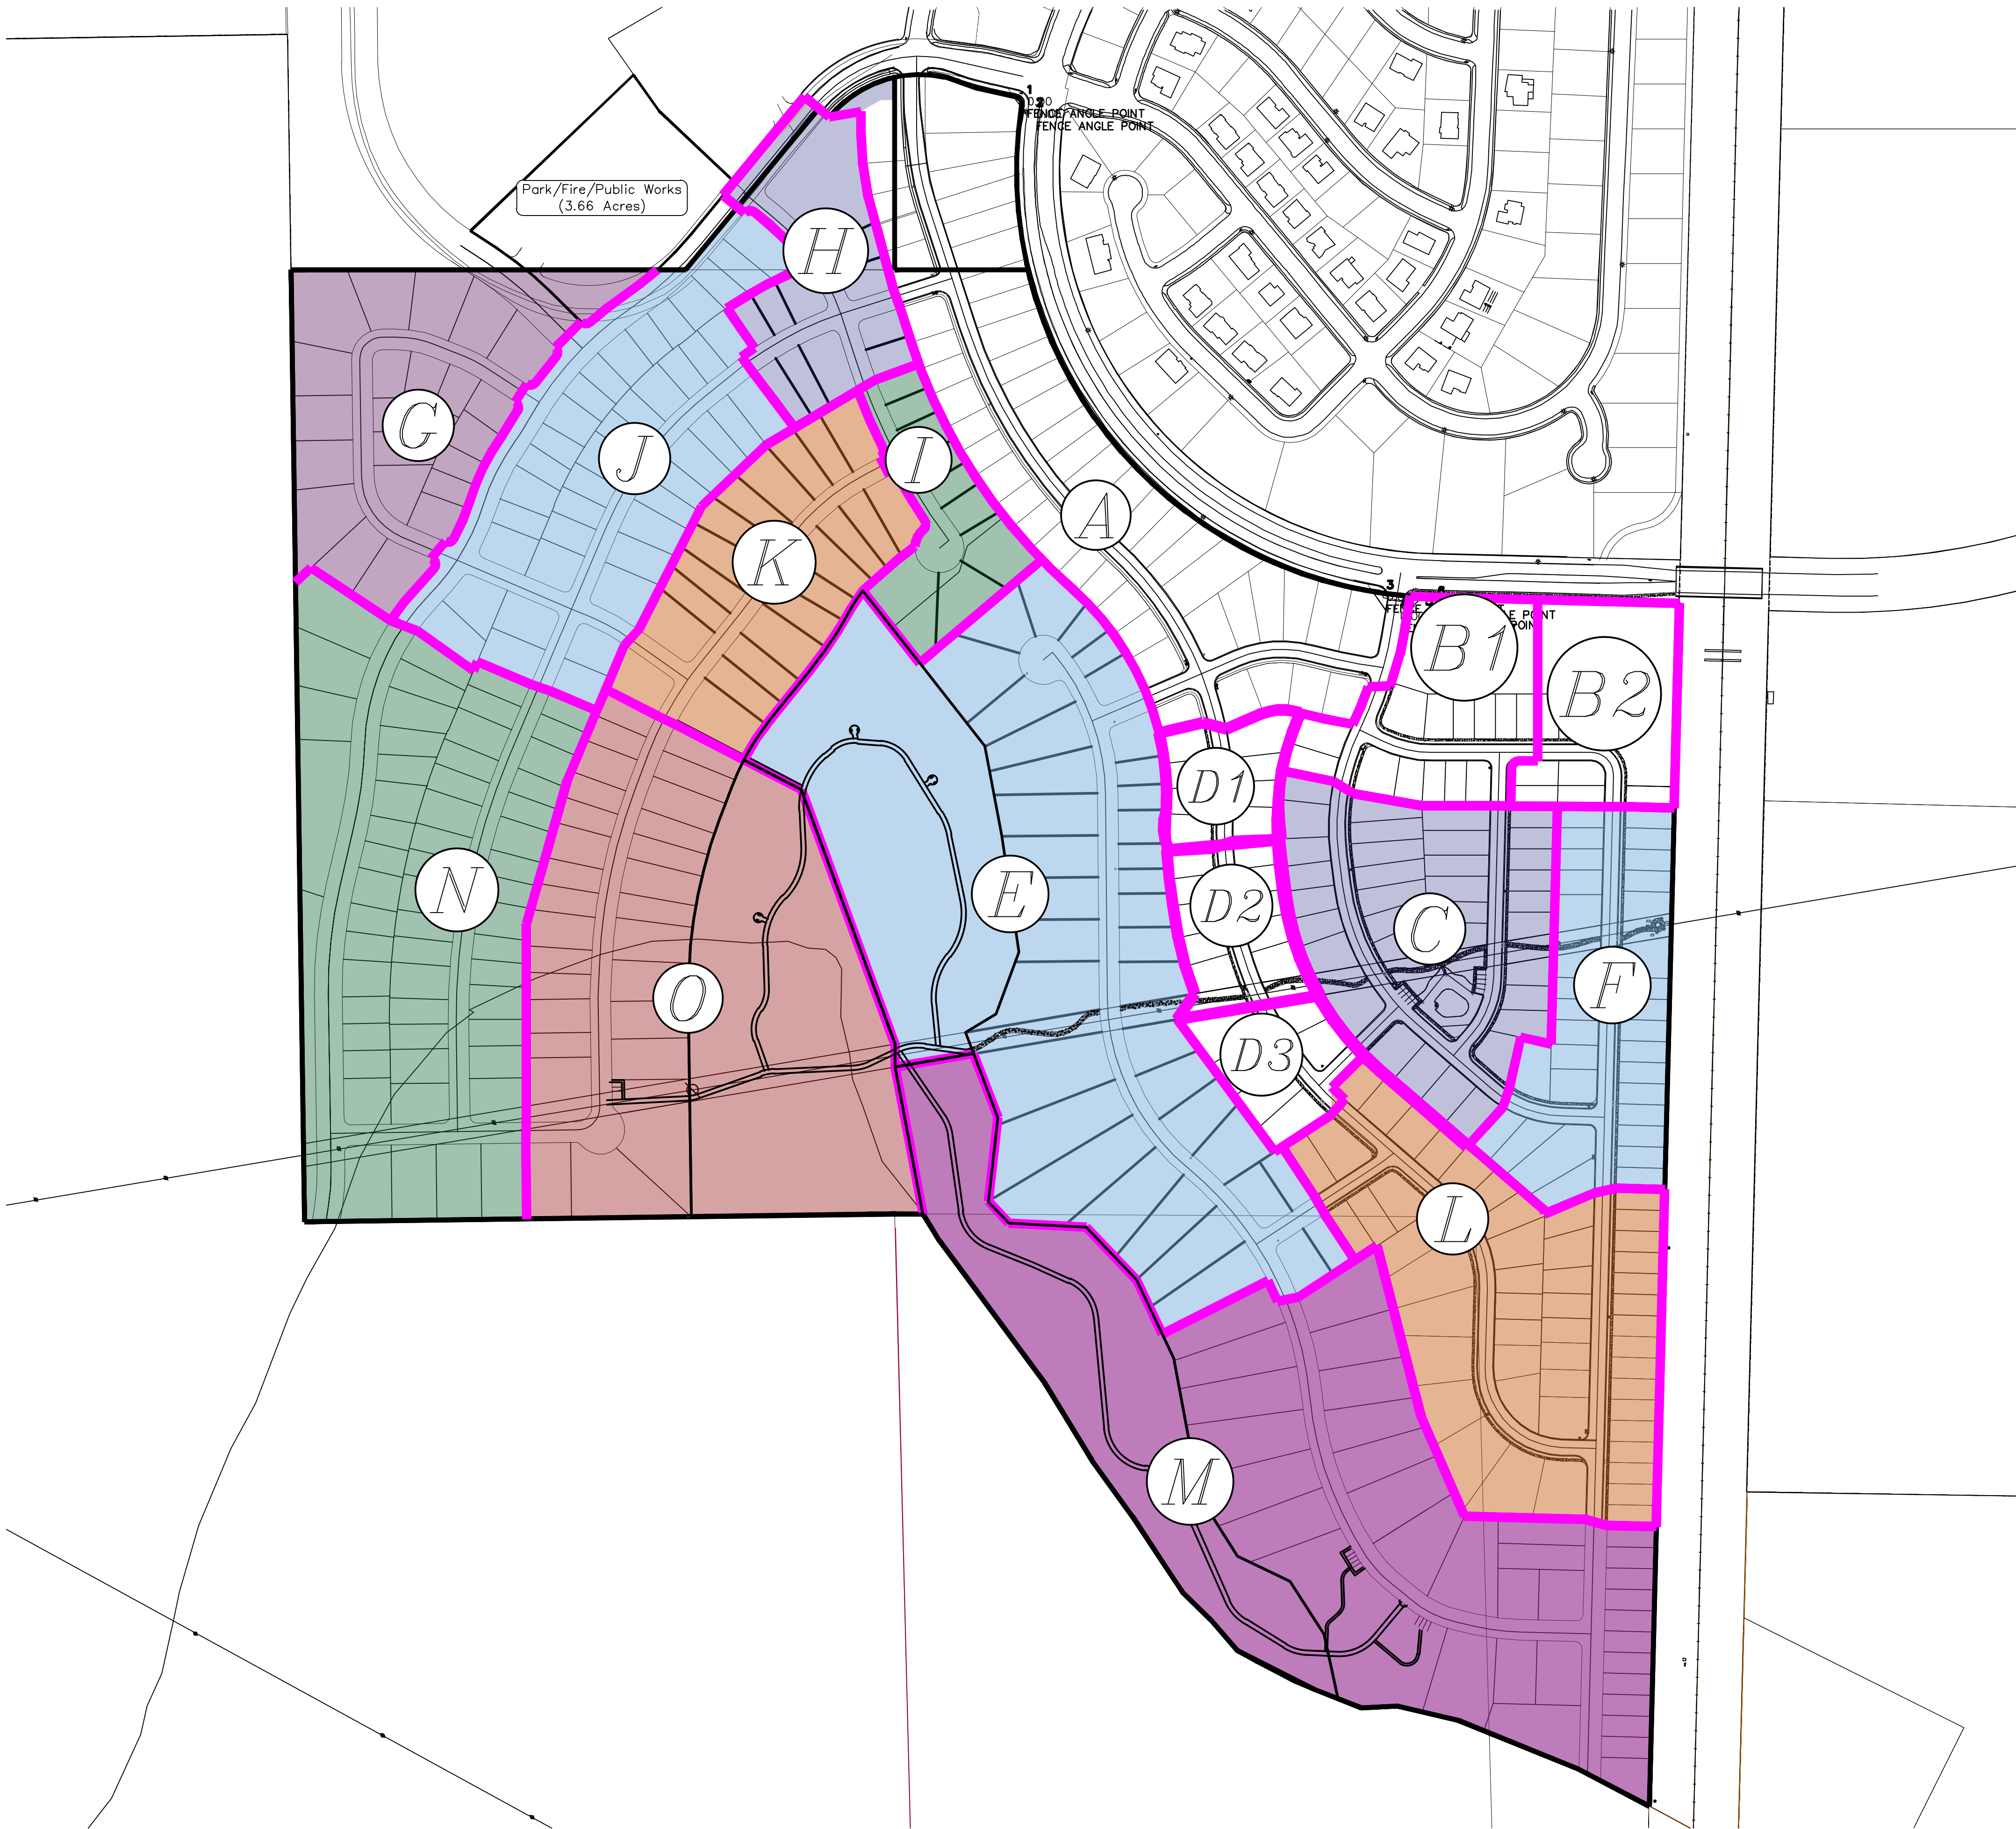

Engineering & Surveying

region

1776 N. State St. #110
Orem, UT 84057
P: 801.376.2245
regiondesignllc.com

THE HILLS @ SUMMIT RIDGE

PHASE 'H'


LOCATED IN PORTIONS OF SECTION 12 AND 13,
TOWNSHIP 6 SOUTH
RANGE 1 WEST, SALT LAKE BASE AND MERIDIAN

DATE:6.2.2021	
PROJECT #	
REVISIONS:	
1	
2	
3	


SHEET NAME:
PHASE PLAN

SHEET:
PH-01


PUBLIC UTILITY EASEMENTS

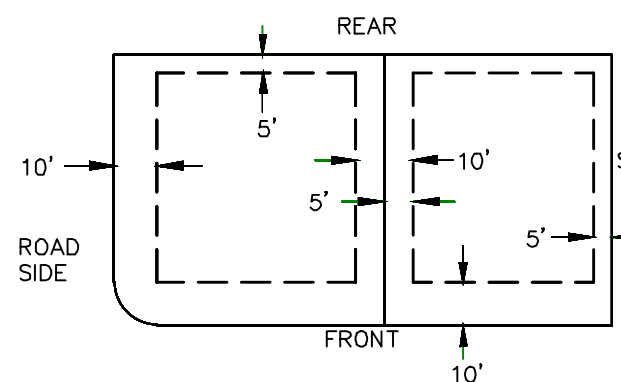


BUILDING SETBACKS (MINIMUM)

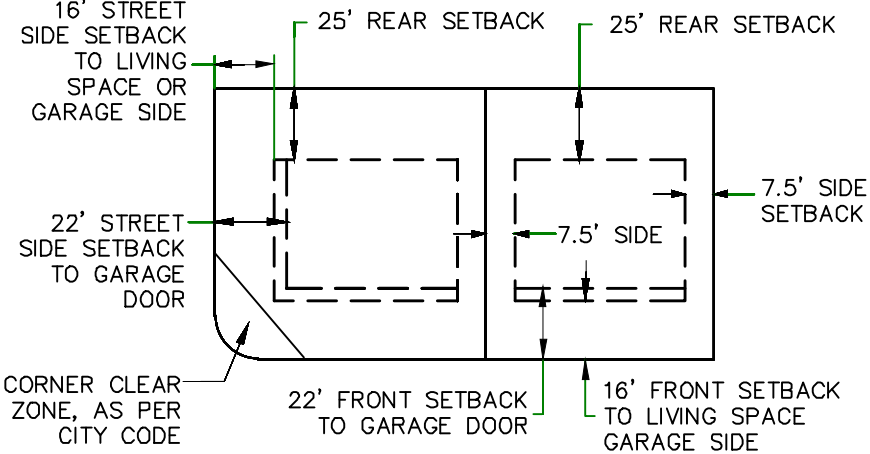THE HILLS @ SUMMIT RIDGE
PHASE 'H'

VICINITY MAP

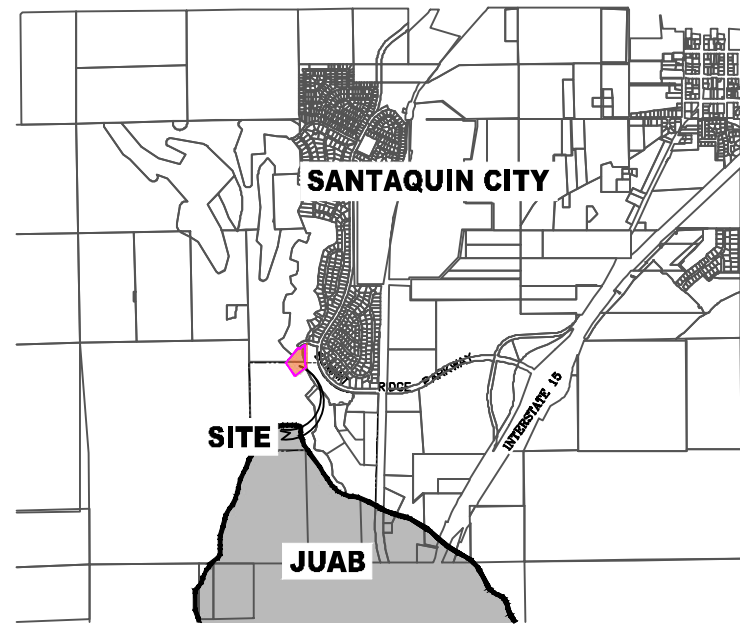

LEGEND

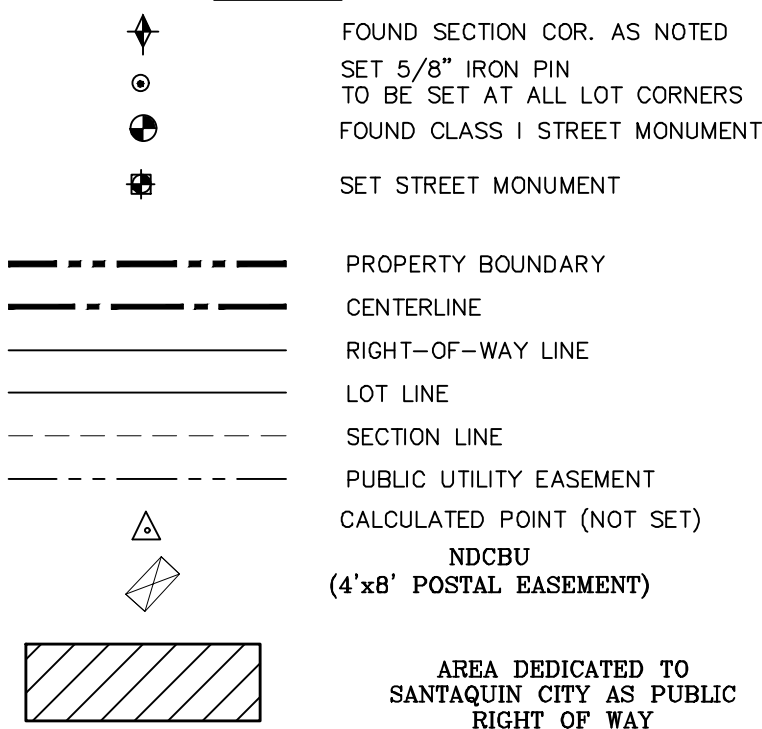

BASIS OF BEARING

THE BASIS OF BEARING FOR THE HILLS @ SUMMIT RIDGE IS ON THE SECTION LINE BETWEEN THE SW CORNER OF SECTION 10 AND THE WEST 1/4 CORNER OF SECTION 15, T10S, R1E, S1B&M WITH THE BEARING BEING S0°01'14\"/>

NOTES:

1. TYPE II MONUMENT (ALUMINUM CAP AND REBAR) TO BE SET. #5 REBAR & CAP TO BE SET AT ALL LOT CORNERS. NAIL AND BRASS WASHER TO BE SET IN TOP OF CURB @ PROJECTION OF SIDE LOT LINES.
2. XXXX ... PROPOSED RESIDENTIAL ADDRESS
3. (XXXX S.F.) AREA IN PARENTHESES DENOTES BUILDABLE AREA
4. THIS SUBDIVISION IS LOCATED WITHIN A HILLSIDE OVERLAY ZONE AND ADDITIONAL GRADING PLANS ARE REQUIRED AT THE TIME OF BUILDING PERMIT APPLICATION

UTILITIES APPROVAL

UTILITIES SHALL HAVE THE RIGHT TO INSTALL, MAINTAIN AND OPERATE THEIR EQUIPMENT ABOVE AND BELOW GROUND AND ALL OTHER RELATED FACILITIES WITHIN THE PUBLIC UTILITY EASEMENTS IDENTIFIED ON THIS PLAT MAP AS MAY BE NECESSARY OR DESIRABLE IN PROVIDING UTILITY SERVICES WITHIN AND WITHOUT THE LOTS IDENTIFIED HEREIN, INCLUDING THE RIGHT OF ACCESS TO SUCH FACILITIES AND THE RIGHT TO REQUIRE REMOVAL OF ANY OBSTRUCTIONS INCLUDING STRUCTURES, TREES AND VEGETATION THAT MAY BE PLACED WITHIN THE PUE. THE UTILITY MAY REQUIRE THE LOT OWNER TO REMOVE ALL STRUCTURES WITHIN THE PUE AT THE OWNER'S EXPENSE, OR THE UTILITY MAY REMOVE SUCH STRUCTURES AT THE OWNER'S EXPENSE. AT NO TIME ANY PERMANENT STRUCTURES BE PLACED WITHIN THE PUE OR ANY OTHER OBSTRUCTIONS WITH INTERFERES WITH THE USE OF THE PUE WITH OUT THE PRIOR WRITTEN APPROVAL OF THE UTILITIES WITH FACILITIES IN THE PUE.

ROCKY MTN POWER _____

CENTRACOM _____

CENTURY LINK _____

NORTH

0 25 50 100 150

(24"x36")

SCALE 1" = 50'

(11"x17")

SCALE 1" = 100'

DOMINION ENERGY ACCEPTANCE

DOMINION APPROVES THIS PLAT SOLELY FOR THE PURPOSE OF CONFIRMING THAT THE PLAT CONTAINS PUBLIC UTILITY EASEMENTS. DOMINION MAY REQUIRE OTHER EASEMENTS IN ORDER TO SERVE THIS DEVELOPMENT. THIS APPROVAL DOES NOT CONSTITUTE ACCEPTANCE, APPROVAL OR ACKNOWLEDGMENT OF ANY TERMS CONTAINED IN THE PLAT, INCLUDING THOSE SET FORTH IN THE OWNERS DEDICATION AND THE NOTES AND DOES NOT CONSTITUTE A GUARANTEE OF PARTICULAR TERMS OF NATURAL GAS SERVICE. FOR FURTHER INFORMATION PLEASE CONTACT DOMINION'S RIGHT OF WAY DEPARTMENT AT 1-800-366-8532.

APPROVED THIS _____ DAY OF _____, 20 _____

DOMINION ENERGY COMPANY

BY- _____

TITLE- _____

SHEET 1 of 1

Surveyor's Certificate

I, ROBBIN J. MULLEN DO HEREBY CERTIFY THAT I AM A PROFESSIONAL LAND SURVEYOR, AND THAT I HOLD CERTIFICATE NO. 368356 AS PRESCRIBED UNDER THE LAWS OF THE STATE OF UTAH. I FURTHER CERTIFY BY AUTHORITY OF THE OWNERS, I HAVE MADE A SURVEY OF SAID TRACT OF LAND SHOWN ON THIS PLAT AND DESCRIBED BELOW, AND HAVE SUBDIVIDED SAID TRACT OF LAND INTO LOTS, STREETS, AND EASEMENTS AND THAT THE SAME HAS BEEN CORRECTLY SURVEYED AND STAKED ON THE GROUND AS SHOWN ON THIS PLAT AND THAT THIS IS TRUE AND CORRECT.

Boundary Description

BEGINNING AT A POINT ON A LINE THAT IS S.0°01'14"E. A DISTANCE OF 205.95' ALONG THE SECTION LINE AND WEST 145.93' FROM THE SOUTHWEST CORNER OF SECTION 10, TOWNSHIP 10 SOUTH, RANGE 1 EAST, SALT LAKE BASE & MERIDIAN;

THENCE, N 80° 12' 46" E FOR A DISTANCE OF 71.83 FEET TO A POINT ON A LINE. THENCE, S 00° 00' 00" W FOR A DISTANCE OF 48.91 FEET TO A POINT ON A LINE. THENCE, S 03° 04' 44" E FOR A DISTANCE OF 66.48 FEET TO A POINT ON A LINE.

THENCE, S 09° 28' 37" E FOR A DISTANCE OF 76.34 FEET TO A POINT ON A LINE. THENCE, S 15° 12' 24" E FOR A DISTANCE OF 204.31 FEET TO A POINT ON A LINE. THENCE, S 19° 39' 19" E FOR A DISTANCE OF 50.03 FEET TO A POINT ON A LINE.

THENCE, S 17° 53' 09" E FOR A DISTANCE OF 84.36 FEET TO THE BEGINNING OF A CURVE, SAID CURVE TURNING TO THE LEFT THROUGH AN ANGLE OF 02° 17' 14", HAVING A RADIUS OF 1242.56 FEET, AND WHOSE LONG CHORD BEARS S 19° 01' 47" E FOR A DISTANCE OF 49.60 FEET TO A POINT OF INTERSECTION WITH A NON-TANGENTIAL LINE. THENCE, S 69° 49' 36" W FOR A DISTANCE OF 102.00 FEET TO A POINT ON A LINE. THENCE, S 59° 16' 39" W FOR A DISTANCE OF 210.22 FEET TO A POINT ON A LINE.

THENCE, N 36° 48' 37" W FOR A DISTANCE OF 75.76 FEET TO A POINT ON A LINE. THENCE, N 36° 48' 37" W FOR A DISTANCE OF 75.76 FEET TO A POINT ON A LINE. THENCE, N 36° 48' 37" W FOR A DISTANCE OF 46.00 FEET TO A POINT ON A LINE.


THENCE, N 54° 28' 20" E FOR A DISTANCE OF 34.38 FEET TO A POINT ON A LINE. THENCE, N 34° 14' 43" W FOR A DISTANCE OF 53.50 FEET TO A POINT ON A LINE. THENCE, N 34° 14' 43" W FOR A DISTANCE OF 53.50 FEET TO A POINT ON A LINE.

THENCE, N 59° 03' 35" E FOR A DISTANCE OF 100.89 FEET TO A POINT ON A LINE. THENCE, N 65° 40' 12" E FOR A DISTANCE OF 100.89 FEET TO THE BEGINNING OF A NON-TANGENTIAL CURVE, SAID CURVE TURNING TO THE LEFT THROUGH AN ANGLE OF 15° 44' 23", HAVING A RADIUS OF 482.00 FEET, AND WHOSE LONG CHORD BEARS N 42° 38' 44" W FOR A DISTANCE OF 131.99 FEET.

THENCE, N 50° 30' 55" W FOR A DISTANCE OF 37.26 FEET TO THE BEGINNING OF A CURVE, SAID CURVE TURNING TO THE LEFT THROUGH AN ANGLE OF 89° 59' 28", HAVING A RADIUS OF 15.00 FEET, AND WHOSE LONG CHORD BEARS S 84° 29' 21" W FOR A DISTANCE OF 21.21 FEET TO A POINT OF INTERSECTION WITH A NON-TANGENTIAL LINE. THENCE, N 50° 30' 17" W FOR A DISTANCE OF 62.00 FEET TO A POINT ON A LINE. THENCE, N 39° 29' 43" E FOR A DISTANCE OF 284.72 FEET TO A POINT ON A LINE.

THENCE S 50° 30' 17" E A DISTANCE OF 71.51 FEET TO THE POINT OF BEGINNING

CONTAINING 4.14 ACRES OF LAND AND 10 LOTS

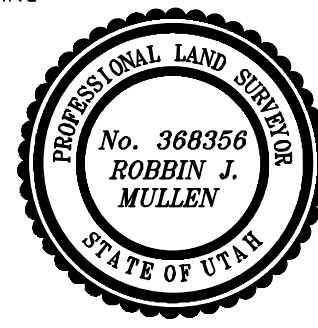

DATE _____

OWNERS DEDICATION

SURVEYOR
(See Seal Below)

KNOW ALL MEN BY THESE PRESENTS THAT WE, ALL OF THE UNDERSIGNED OWNERS OF ALL OF THE PROPERTY DESCRIBED IN THE SURVEYOR'S CERTIFICATE HERON AND SHOWN ON THIS MAP, HAVE CAUSED THE SAME TO BE SUBDIVIDED INTO LOTS, BLOCKS, STREETS AND EASEMENTS AND DO HEREBY DEDICATE THE STREETS AND OTHER PUBLIC AREAS AS INDICATED HEREON FOR PERPETUAL USE OF THE PUBLIC.

IN WITNESS WHEREOF WE HAVE HERUNTO SET OUR HANDS THIS _____ DAY OF _____, A.D. 20 _____

LIMITED COMPANY ACKNOWLEDGEMENT

STATE OF UTAH

S.S.

COUNTY OF UTAH

ON THIS _____ DAY OF _____, A.D. 20 _____ PERSONALLY APPEARED BEFORE ME _____ THE SIGNER OF THE FOREGOING INSTRUMENT, WHO DULY ACKNOWLEDGED TO ME THAT (S)HE IS THE _____ OF _____ A LIMITED COMPANY, AND IS AUTHORIZED TO EXECUTE THE FOREGOING AGREEMENT IN ITS BEHALF AND THAT HE OR SHE EXECUTED IT IN SUCH CAPACITY.

MY COMMISSION EXPIRES _____

A NOTARY PUBLIC COMMISSIONED IN UTAH

NOTARY ADDRESS _____

PRINTED FULL NAME OF NOTARY _____

ACCEPTANCE BY LEGISLATIVE BODY

THE _____ OF _____ COUNTY OF UTAH, APPROVES THIS SUBDIVISION AND HEREBY ACCEPTS THE DEDICATION OF ALL STREETS, EASEMENTS, AND OTHER PARCELS OF LAND INTENDED FOR PUBLIC PURPOSES FOR THE PERPETUAL USE OF THE PUBLIC THIS _____ DAY OF _____, A.D. 20 _____

APPROVED MAYOR OF SANTAQUIN _____

ATTEST _____

ENGINEER
(See Seal Below)CLERK-RECORDER
(See Seal Below)THE HILLS @ SUMMIT RIDGE
PHASE 'H'

UTAH COUNTY, UTAH

SCALE: 1" = 50 FEET



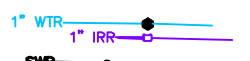

 








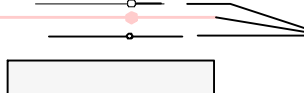

NOTARY PUBLIC SEAL

CITY-COUNTY ENGINEER SEAL

COUNTY-RECORDER SEAL


This form approved by Utah County and the municipalities therein.

- ① RESIDENTIAL STREET LIGHT
(PER SANTIQUIN CITY STANDARDS)
- ② STOP/STREET SIGN
- ③ SANITARY SEWER SERVICE LATERAL
(PER SANTIQUIN CITY STANDARDS)
- ④ CULINARY WATER SERVICE LATERAL
(PER SANTIQUIN CITY STANDARDS)
- ⑤ PI SERVICE LATERAL
(PER SANTIQUIN CITY STANDARDS)
- ⑥ PROVIDE 12" MINUS RIP-RAP AT
END OF CURBING – APPROX 10'
- ⑦ ADA RAMP
(PER SANTIQUIN CITY STANDARDS)
- ⑧ STUB & PLUG FOR FUTURE CONNECTION
(PER SANTIQUIN CITY STANDARDS)
- ⑨ NDCBU (3 BOXES)
- ⑩ 10' TRAIL
- ⑪ SPLIT RAIL (2 RAIL) FENCING ALONG
OPEN SPACE – TO BE PLACED AT
PROPERTY LINE

-----	EXISTING CONTOUR MAJOR
-----	EXISTING CONTOUR MINOR
-----	EXISTING DEED LINE
-----	EXISTING STORM MAIN
-----	EXISTING SEWER MAIN
-----	EXISTING WATER MAIN
-----	EXISTING PI MAIN
-----	EXISTING CONCRETE
	PI/WAT/SEWER LATERAL PROPOSED ASPHALT
	PROPOSED CONCRETE
=====	PROPOSED CURB & GUTTER
=====	PROPOSED LOT LINE
=====	BOUNDARY LINE
=====	RIGHT OF WAY LINE
=====	PROPOSED STORM MAIN
=====	PROPOSED CUL MAIN
=====	PROPOSED PI MAIN
=====	PROPOSED SEWER MAIN
	PROPOSED WAT/PI/SEWER SERVICE LATERALS
	RESIDENTIAL STREET LIGHT
	PROPOSED VALVE (WAT/PI)
	PROPOSED SEWER MANHOLE
	PROPOSED STORM INLET/MANHOLE
	PROPOSED ADA RAMP
	PROPOSED STORM/STREET SIGN
	PROPOSED FIRE HYDRANT
	FOUND SECTION COR. AS NOTED
	SET 5/8" IRON PIN
	TO BE SET AT ALL LOT CORNERS
	FOUND CLASS I STREET MONUMENT
	SET STREET MONUMENT
-----	CENTERLINE
-----	RIGHT-OF-WAY LINE
-----	LOT LINE
-----	PUBLIC UTILITY EASEMENT
-----	SECTION LINE


CONTRACTOR TO FIELD VERIFY ALL EXISTING CURB & GUTTER, STORM DRAIN, CHANNEL CROSSINGS, & SEWER ELEVATIONS OR INVERTS PRIOR TO CONSTRUCTION AND NOTIFY ENGINEER WHEN ELEVATIONS OR INVERTS DO NOT MATCH PLANS.

THE LOCATIONS OF EXISTING UNDERGROUND UTILITIES ARE SHOWN IN APPROXIMATE LOCATIONS. THE CONTRACTOR SHALL DETERMINE THE EXACT LOCATION OF ALL EXISTING UTILITIES BEFORE COMMENCING WORK. HE AGREES TO BE FULLY RESPONSIBLE FOR ANY AND ALL DAMAGES WHICH MIGHT BE OCCASIONED BY HIS FAILURE TO EXACTLY LOCATE AND PRESERVE ANY AND ALL UNDERGROUND UTILITIES.

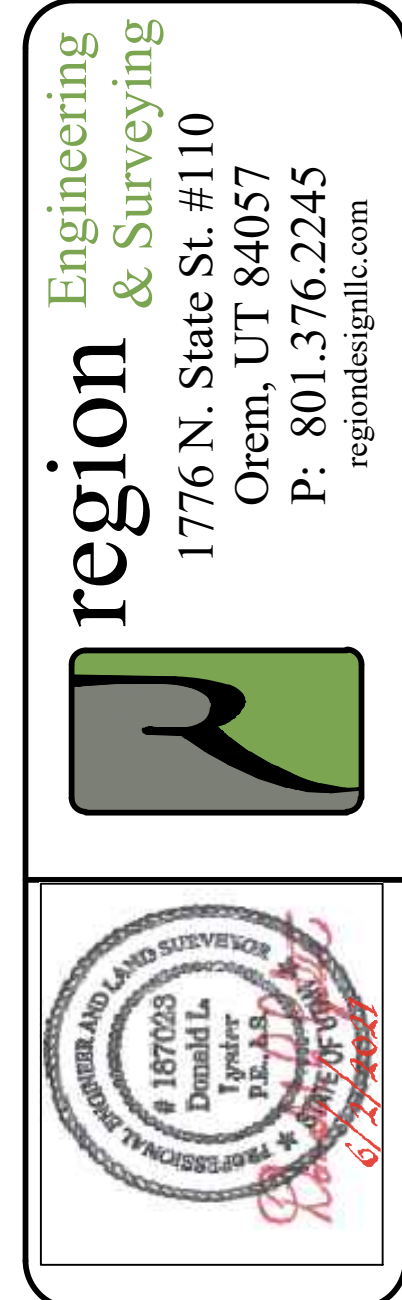

**THE HILLS © SUMMIT RIDGE
PHASE 'H'**
LOCATED IN PORTIONS OF SECTION 12 AND 13,
TOWNSHIP 6 SOUTH
RANGE 1 WEST, SALT LAKE BASE AND MERIDIAN


PROJECT #




UTILITY PLANS

SHEET


UP-01

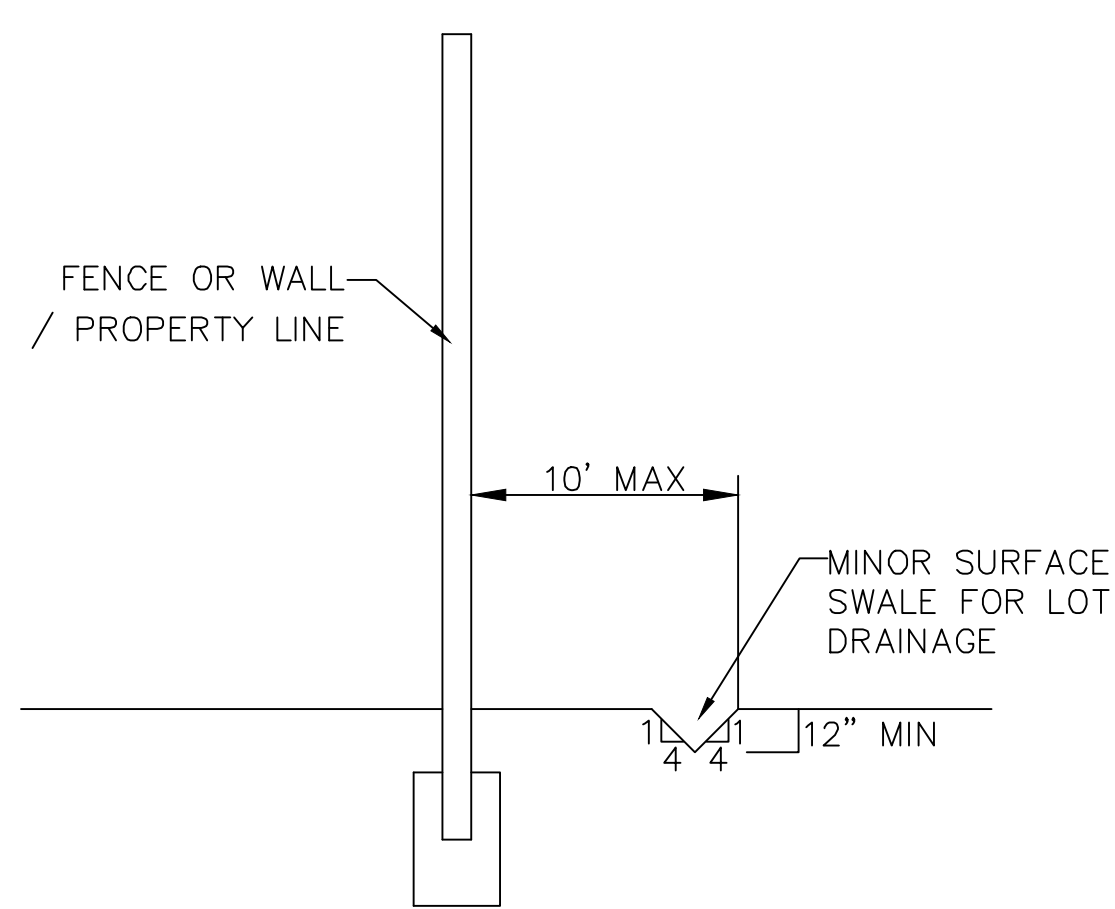

SECTION C-C
FENCE DETAIL

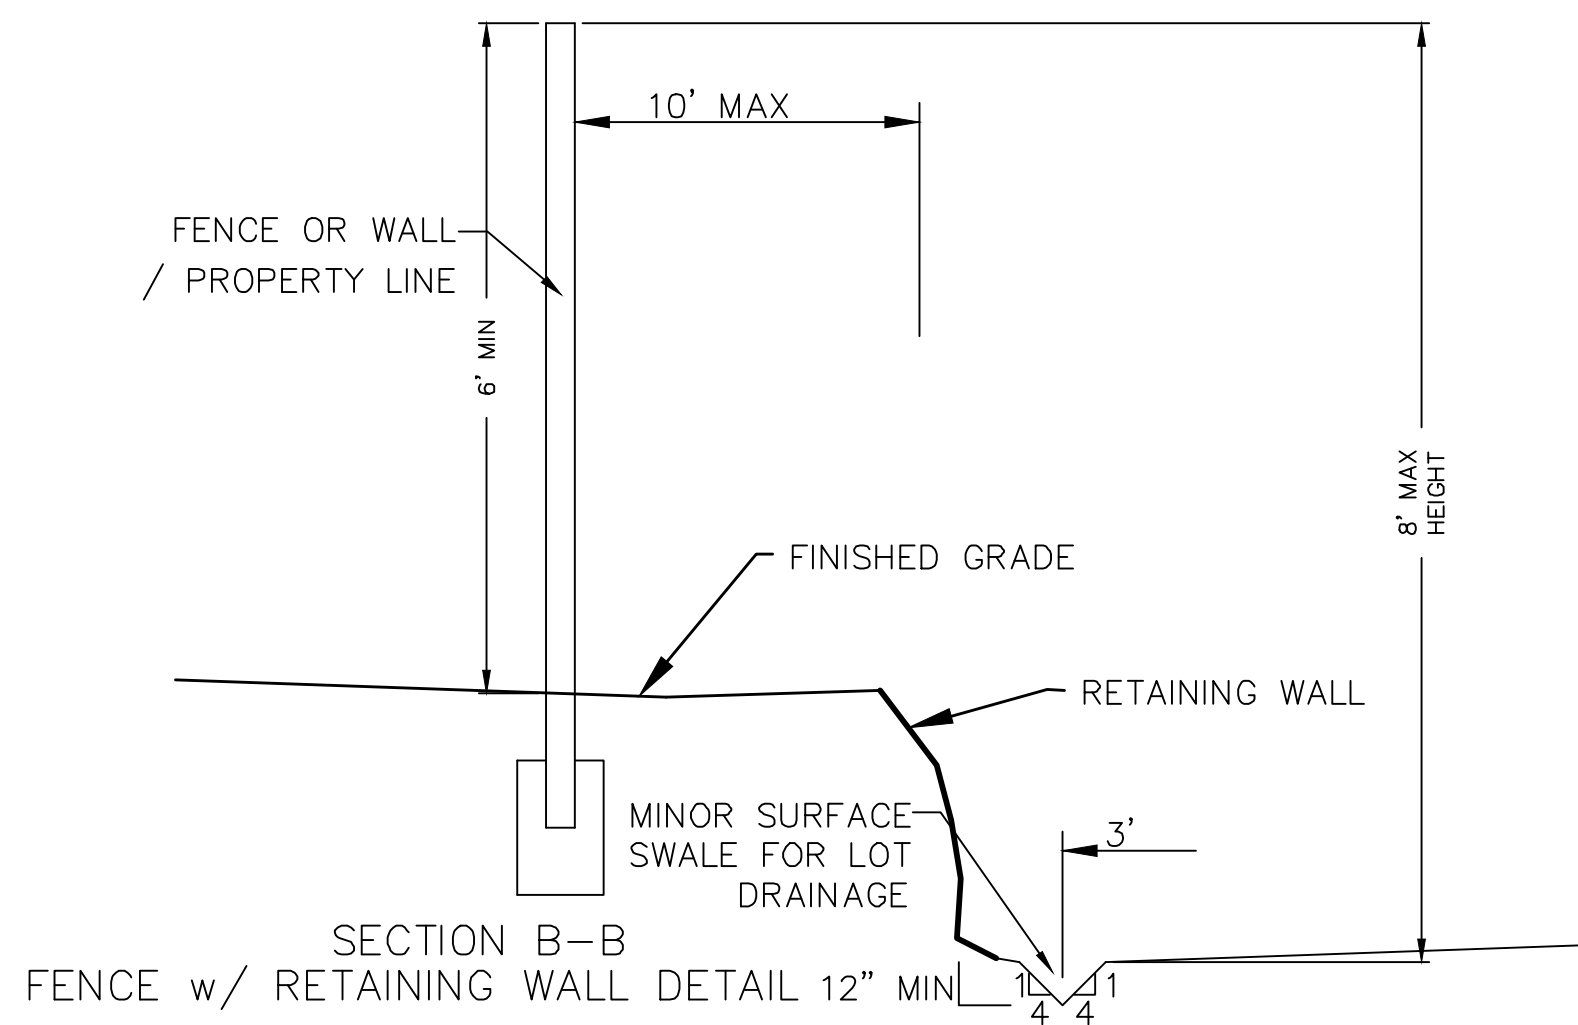


SECTION B-B
FENCE w/ RETAINING WALL DETAIL 12\"/>

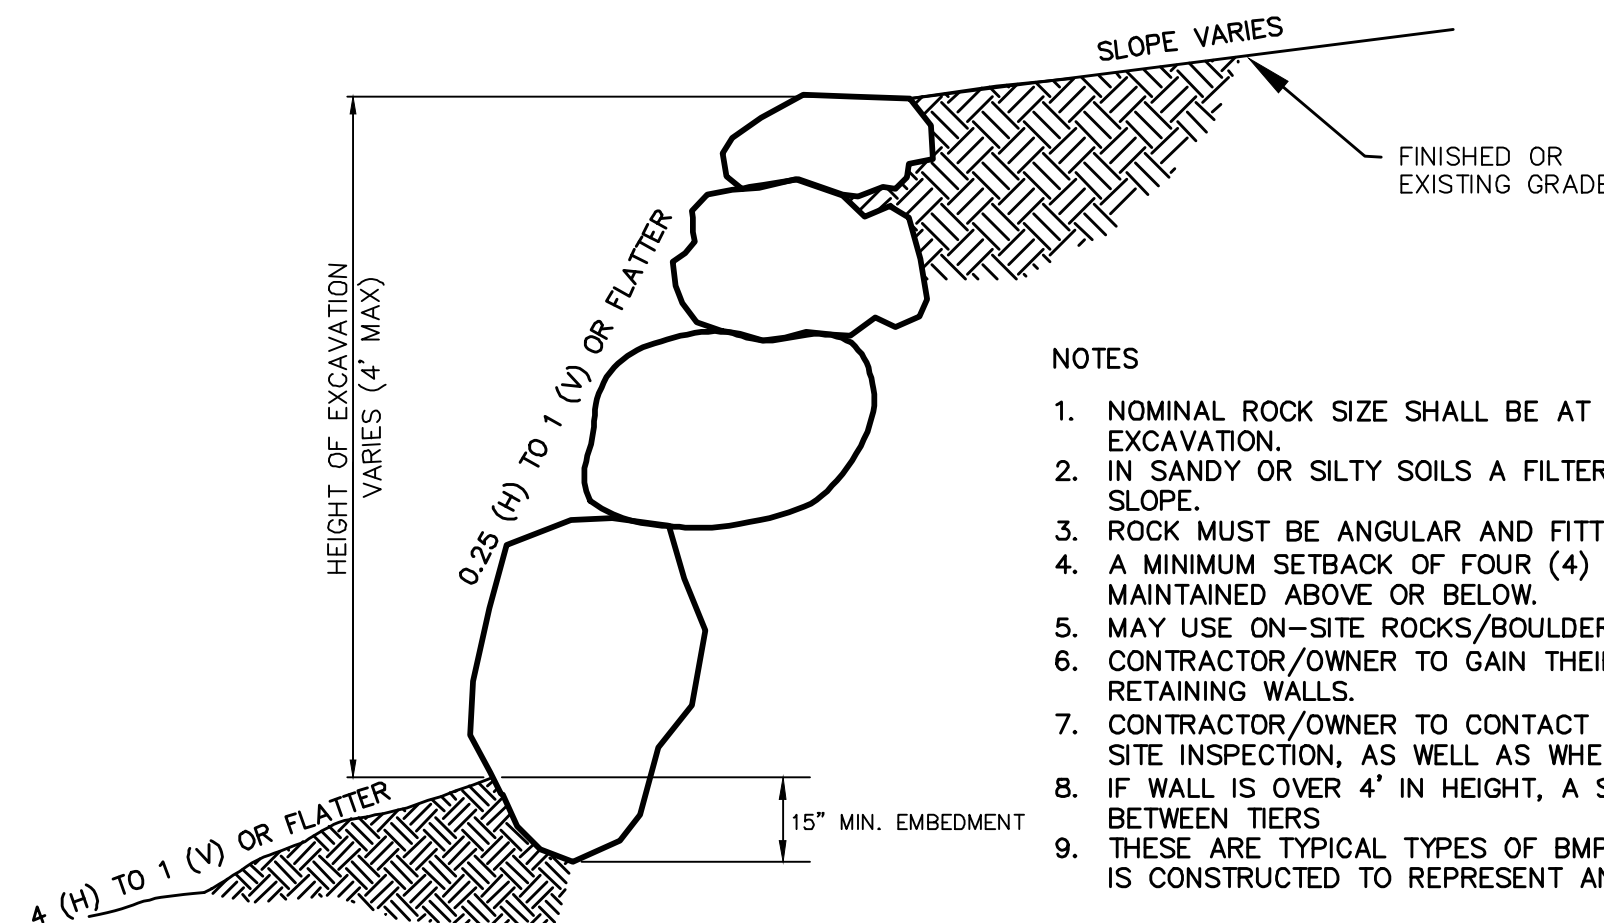


ROCK FACED SLOPE GUIDELINES
EXCAVATION
-NTS-

NOTES


1. NOMINAL ROCK SIZE SHALL BE AT LEAST ONE THIRD (1/3) THE HEIGHT OF THE EXCAVATION.
2. IN SANDY OR SILTY SOILS A FILTER FABRIC SHALL BE PLACED BEHIND THE ROCK FACED SLOPE.
3. ROCK MUST BE ANGULAR AND FITTED TOGETHER TO INTERACT WITH THE ADJACENT ROCK.
4. A MINIMUM SETBACK OF FOUR (4) FEET FROM BUILDINGS OR STRUCTURES SHALL BE MAINTAINED ABOVE OR BELOW.
5. MAY USE ON-SITE ROCKS/BOULDERS IF CONDITION APPLYS
6. CONTRACTOR/OWNER TO GAIN THEIR OWN STRUCTURAL ENGINEER AND DESIGN FOR ALL RETAINING WALLS.
7. CONTRACTOR/OWNER TO CONTACT REGION ENGINEERING AFTER FIRST WALL IS PLACED FOR SITE INSPECTION, AS WELL AS WHEN FINAL PRODUCT IS COMPLETED
8. IF WALL IS OVER 4' IN HEIGHT, A SECOND TIER MUST BE PLACED WITH A 5' LANDING IN BETWEEN TIERS
9. THESE ARE TYPICAL TYPES OF BMP STORM DRAINAGE MEASURES. NOTHING ON THIS SHEET IS CONSTRUCTED TO REPRESENT AN APPROVED INDIVIDUAL LOT GRADING PLAN.

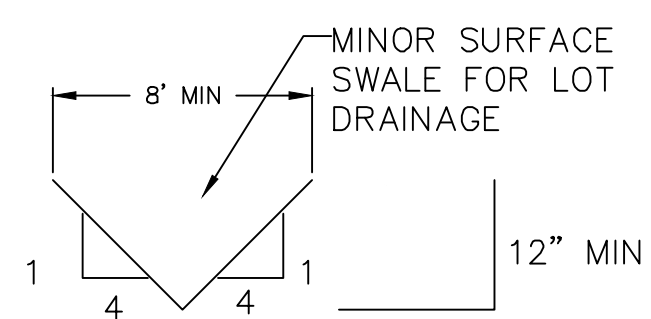


TYPICAL LOT DRAINAGE SWALE
-NTS-

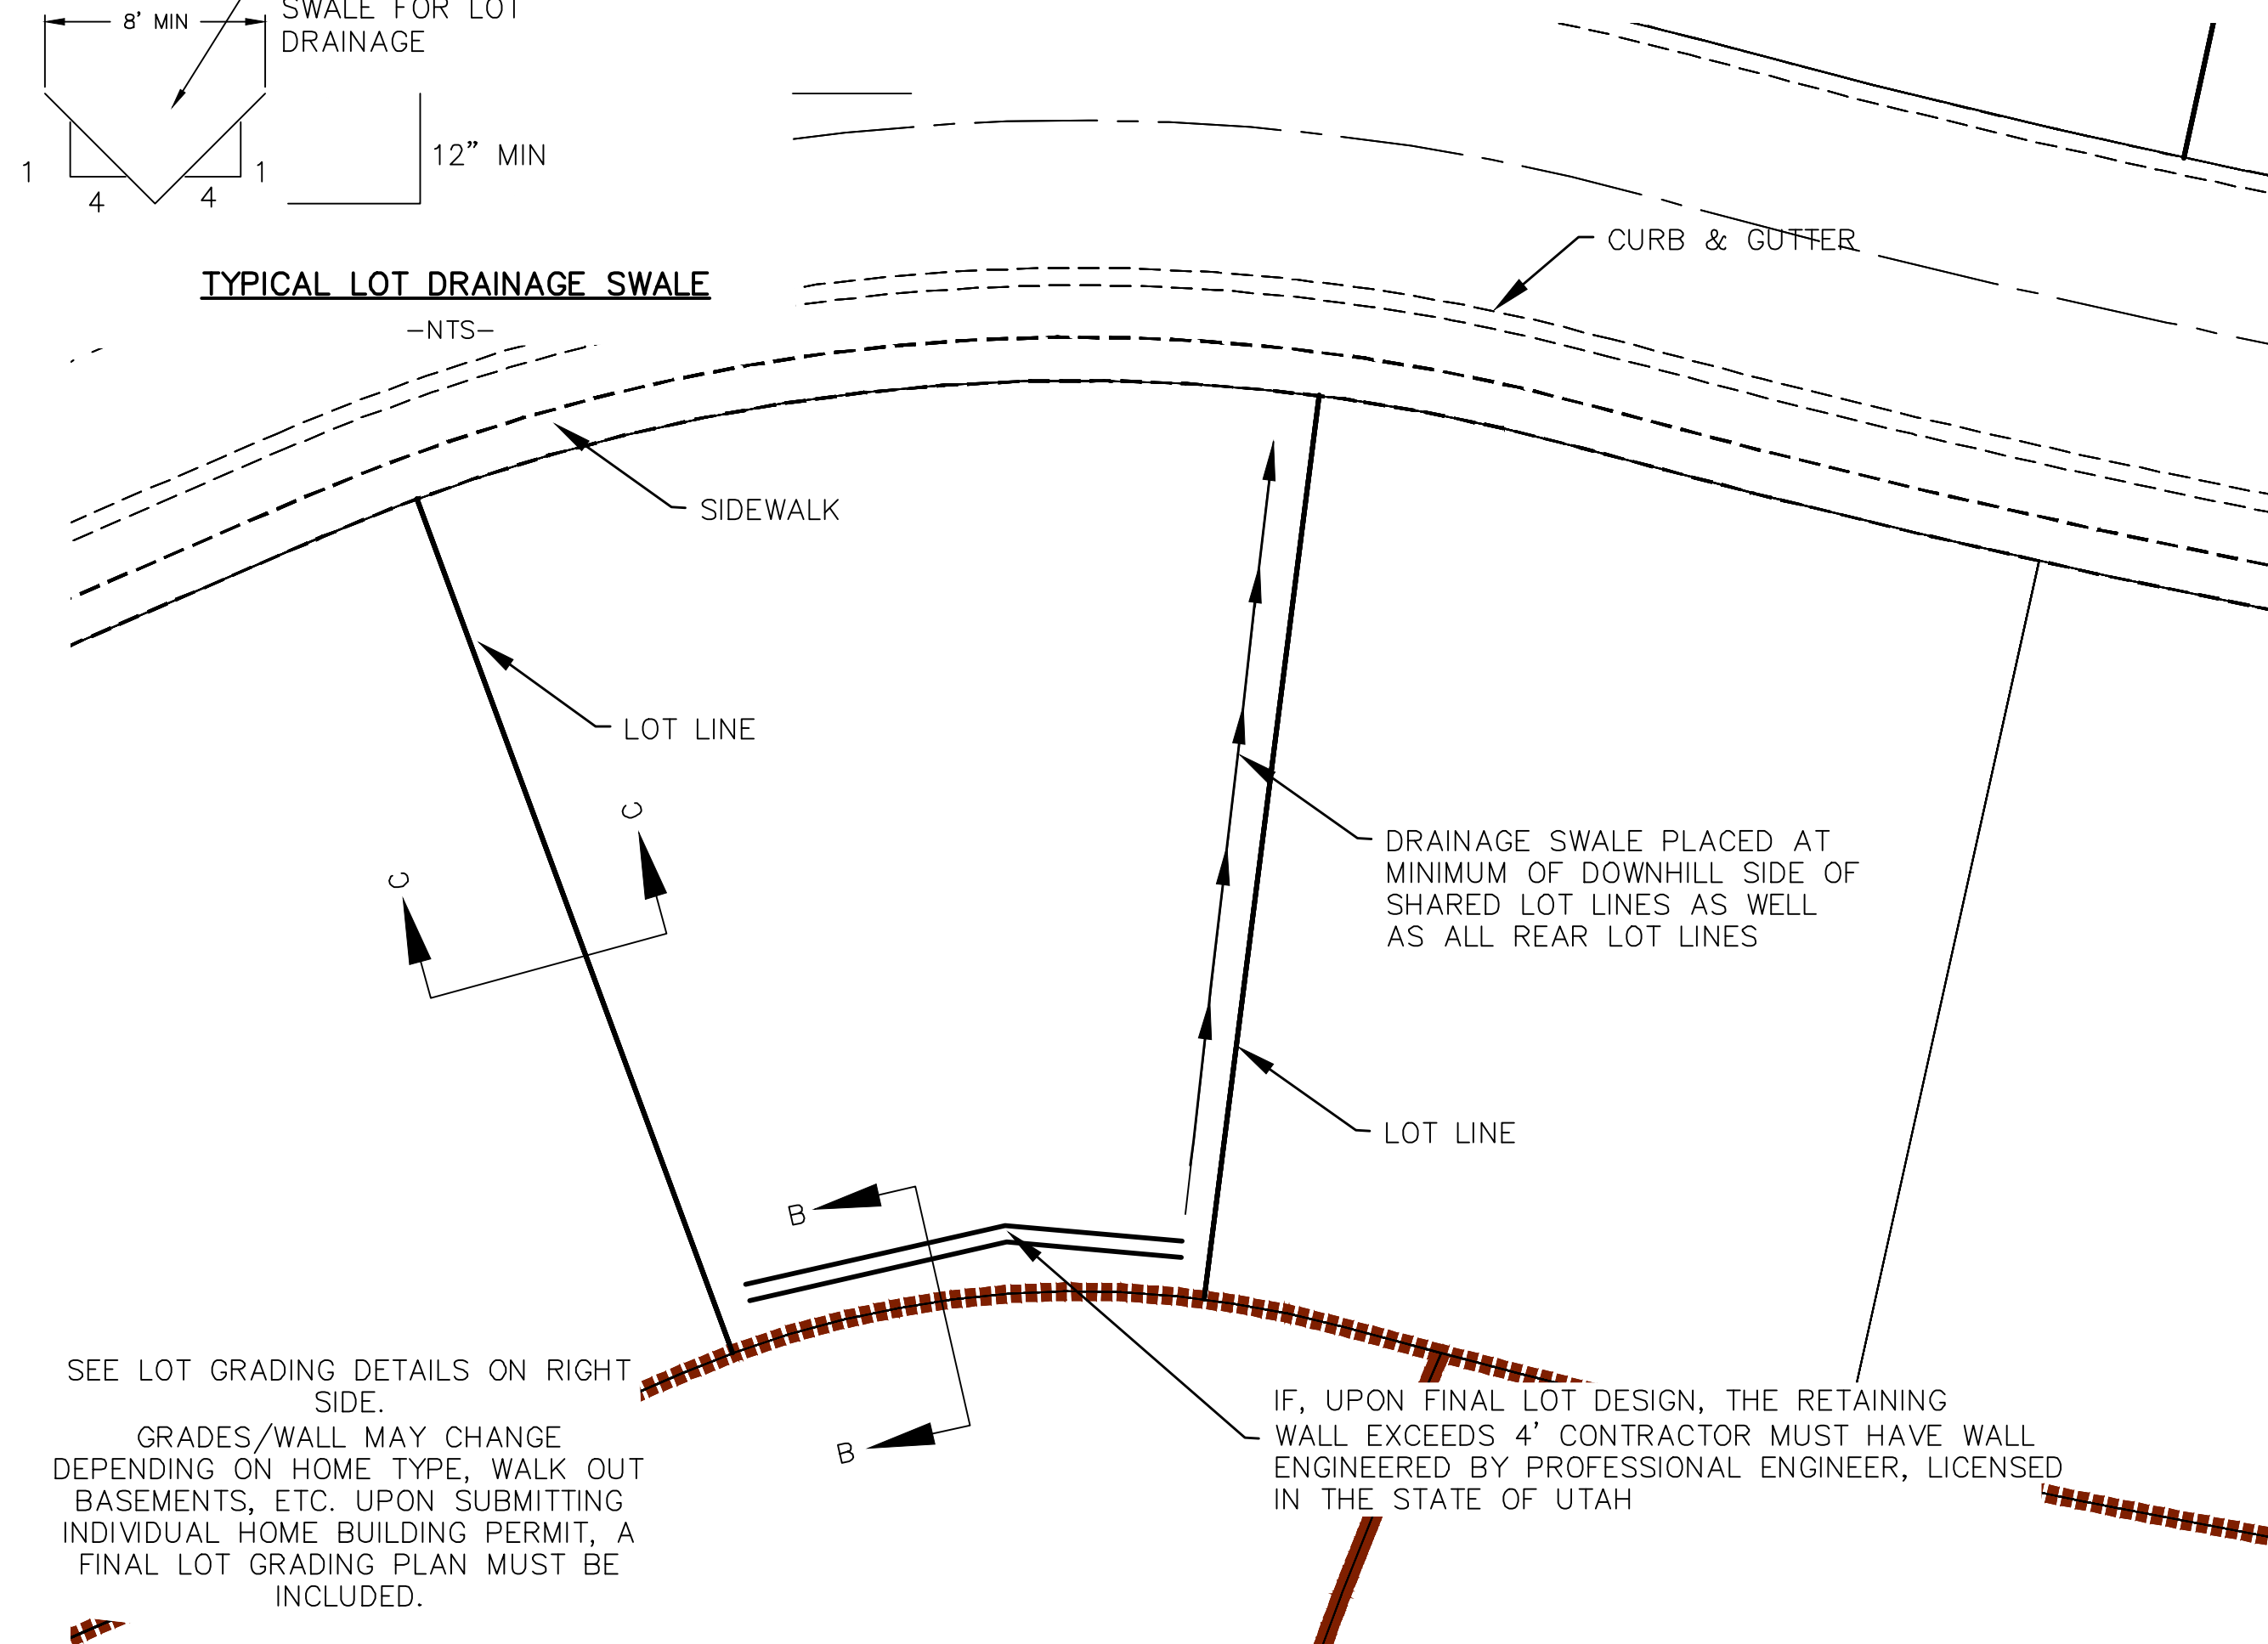


TYPICAL LOT GRADING
-NTS-

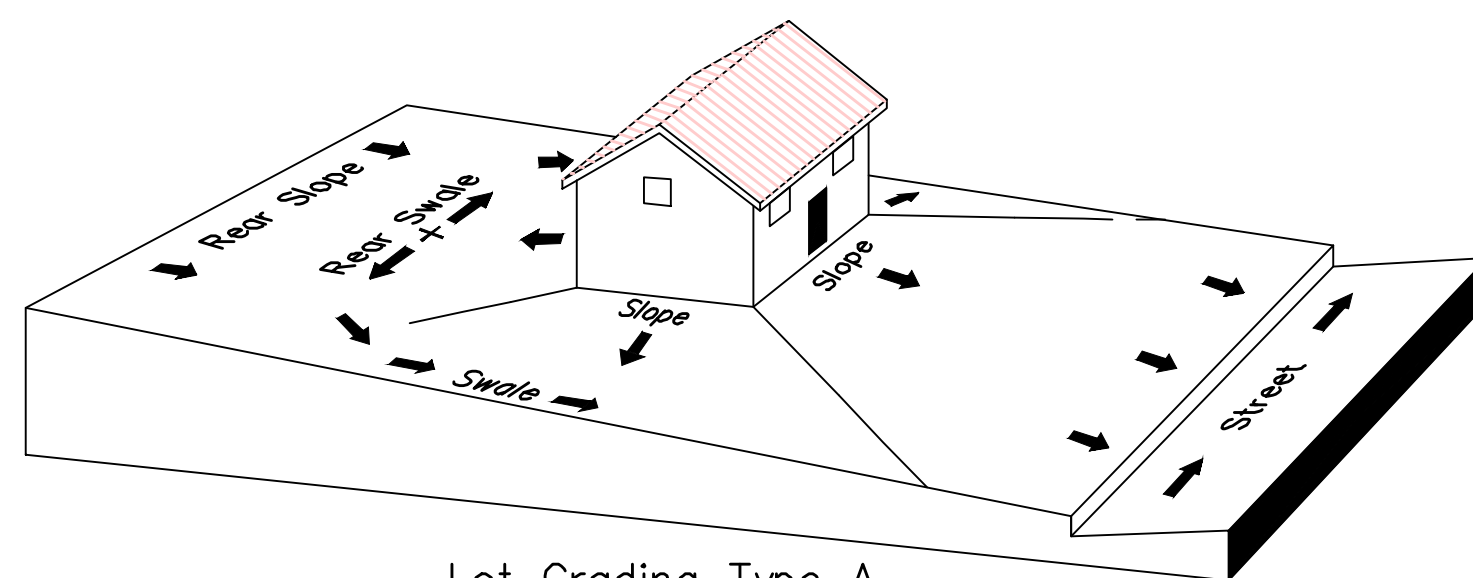

Lot Grading Type A
Drainage Directed Toward Front of Building

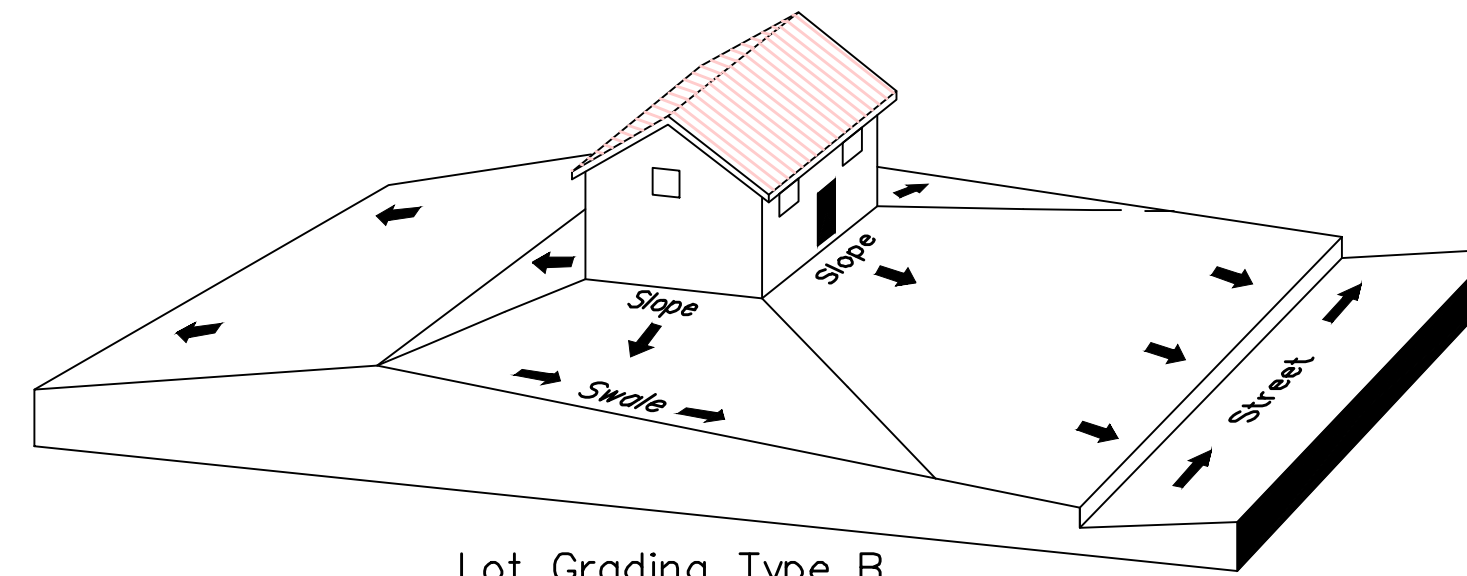

Lot Grading Type B
Drainage Directed Toward Front and Rear of Building

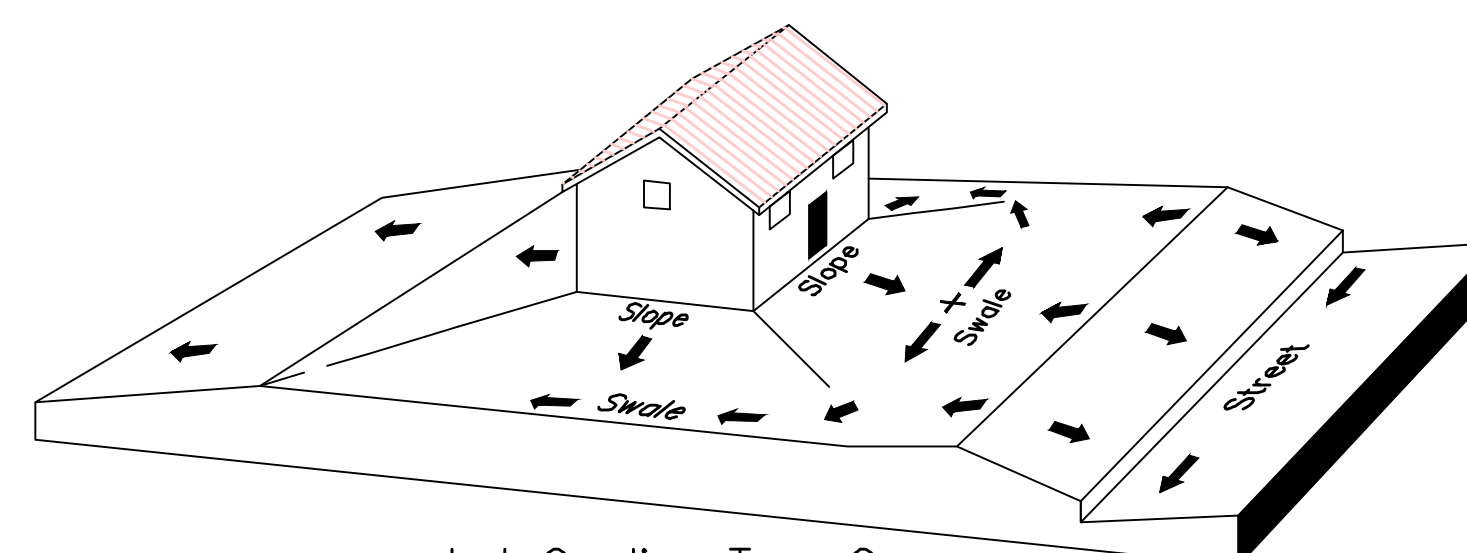

Lot Grading Type C
Drainage Directed Toward Rear of Building

** ALL BUILDING PERMITS ARE REQUIRED TO HAVE A GRADING PLAN SUBMITTED FOR REVIEW AT THE TIME THAT THE BUILDING PERMIT IS APPLIED FOR **


Lot Drainage -

- At minimum, 50% of roof drains shall drain towards the street.
- All side downspouts are to be diverted toward the front or rear of the lot.
- Yards to be positively graded away from all window wells
- HOA's &/or homeowners are responsible for maintaining lot line drainage pathways through their properties per drainage plan.
- All lot lines are to be maintained as drainage pathways for accumulating runoff from adjoining lots.
- All lots shall meet the International Building Code standards and drain away from the structure.

1. THE DEVELOPER AND THE GENERAL CONTRACTOR UNDERSTAND THAT IT IS HIS/HER RESPONSIBILITY TO ENSURE THAT ALL IMPROVEMENTS INSTALLED WITHIN THIS DEVELOPMENT ARE CONSTRUCTED IN FULL COMPLIANCE WITH ALL STATE AND SANTAQUIN CITY CODES, ORDINANCES AND STANDARDS. THESE PLANS ARE NOT ALL INCLUSIVE OF ALL MINIMUM CODES, ORDINANCES AND STANDARDS. THIS FACT DOES NOT RELIEVE THE DEVELOPER OR GENERAL CONTRACTOR FROM FULL COMPLIANCE WITH ALL MINIMUM STATE AND SANTAQUIN CITY CODES, ORDINANCES AND STANDARDS.
2. ALL SPEED & TRAFFIC REGULATION SIGNS TO BE DETERMINED AND INSTALLED BY SANTAQUIN CITY. DEVELOPER TO PAY SIGN EXPENSES WITH DEVELOPMENT BOND.
3. ALL SERVICE LATERALS SHALL BE INSTALLED PER SANTAQUIN STANDARDS AND DETAIL 2, SHEET 5 UNLESS OTHERWISE NOTED.
4. 18" MIN. VERTICAL SEPARATION BETWEEN CULINARY WATER AND P.I. STORM DRAIN, OR SANITARY SEWER AT ALL CROSSINGS. CULINARY WATER TO HAVE 4' MIN. COVER AS PER CITY STANDARD.
5. ALL BUILDING PERMITS ARE REQUIRED TO HAVE A GRADING PLAN SUBMITTED FOR REVIEW AT THE TIME THAT THE BUILDING PERMIT IS APPLIED FOR
6. ALL RECOMMENDATIONS MADE IN A PERTINENT GEOTECHNICAL REPORT/STUDY SHALL BE FOLLOWED EXPLICITLY DURING CONSTRUCTION OF BUILDING AND SITE IMPROVEMENTS

region
Engineering
& Surveying

1776 N. State St. #110
Orem, UT 84057
P: 801.376.2245
regiondesignllc.com

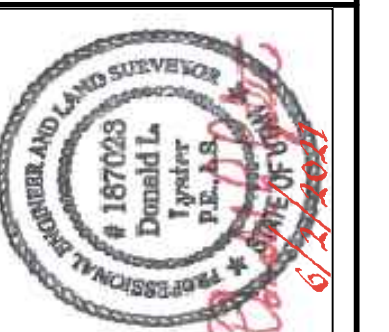

THE HILLS @ SUMMIT RIDGE
PHASE 'H'

LOCATED IN PORTIONS OF SECTION 12 AND 13,
TOWNSHIP 6 SOUTH
RANGE 1 WEST, SALT LAKE BASE AND MERIDIAN

DATE:6.2.2021

PROJECT #

REVISIONS:



1	
2	
3	



SHEET NAME:

GRADING PLANS

SHEET:

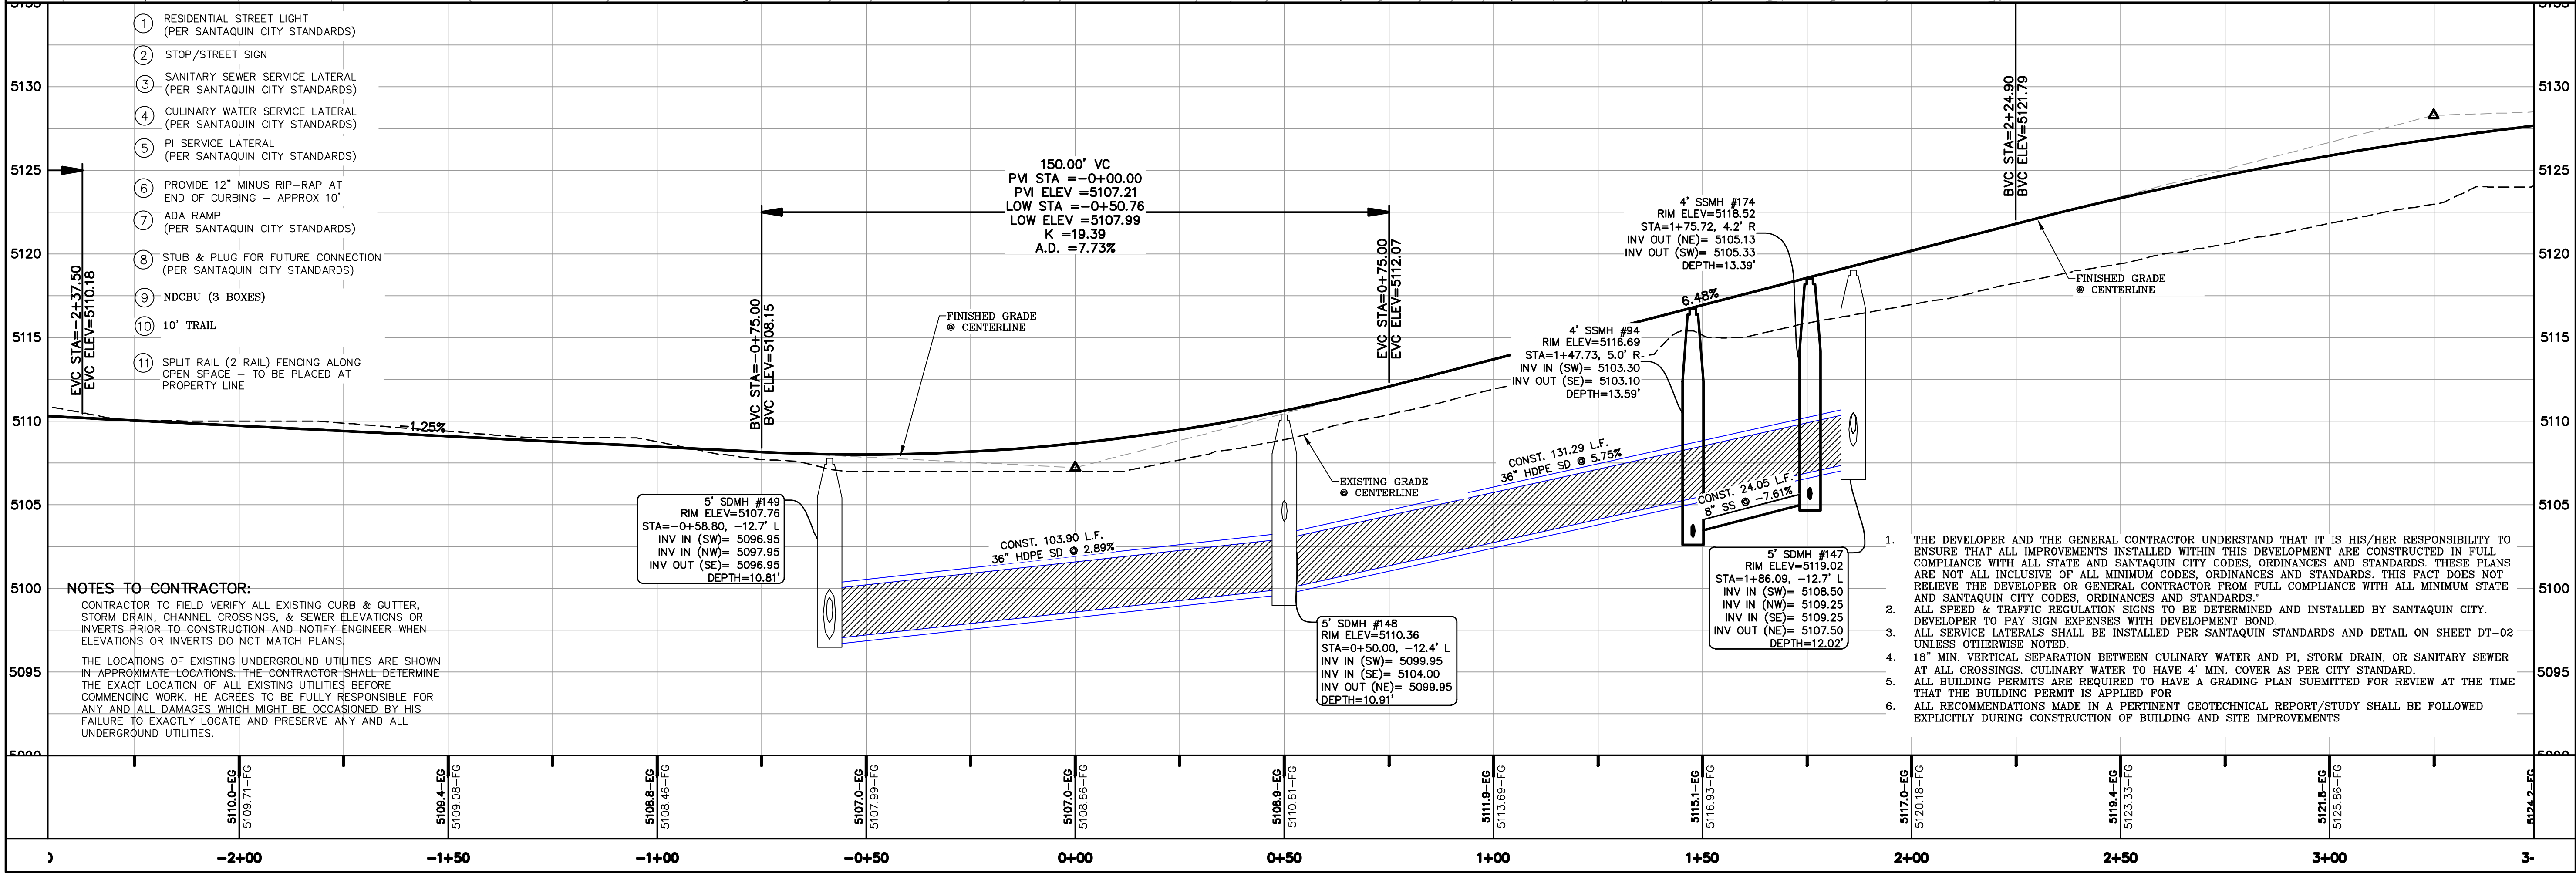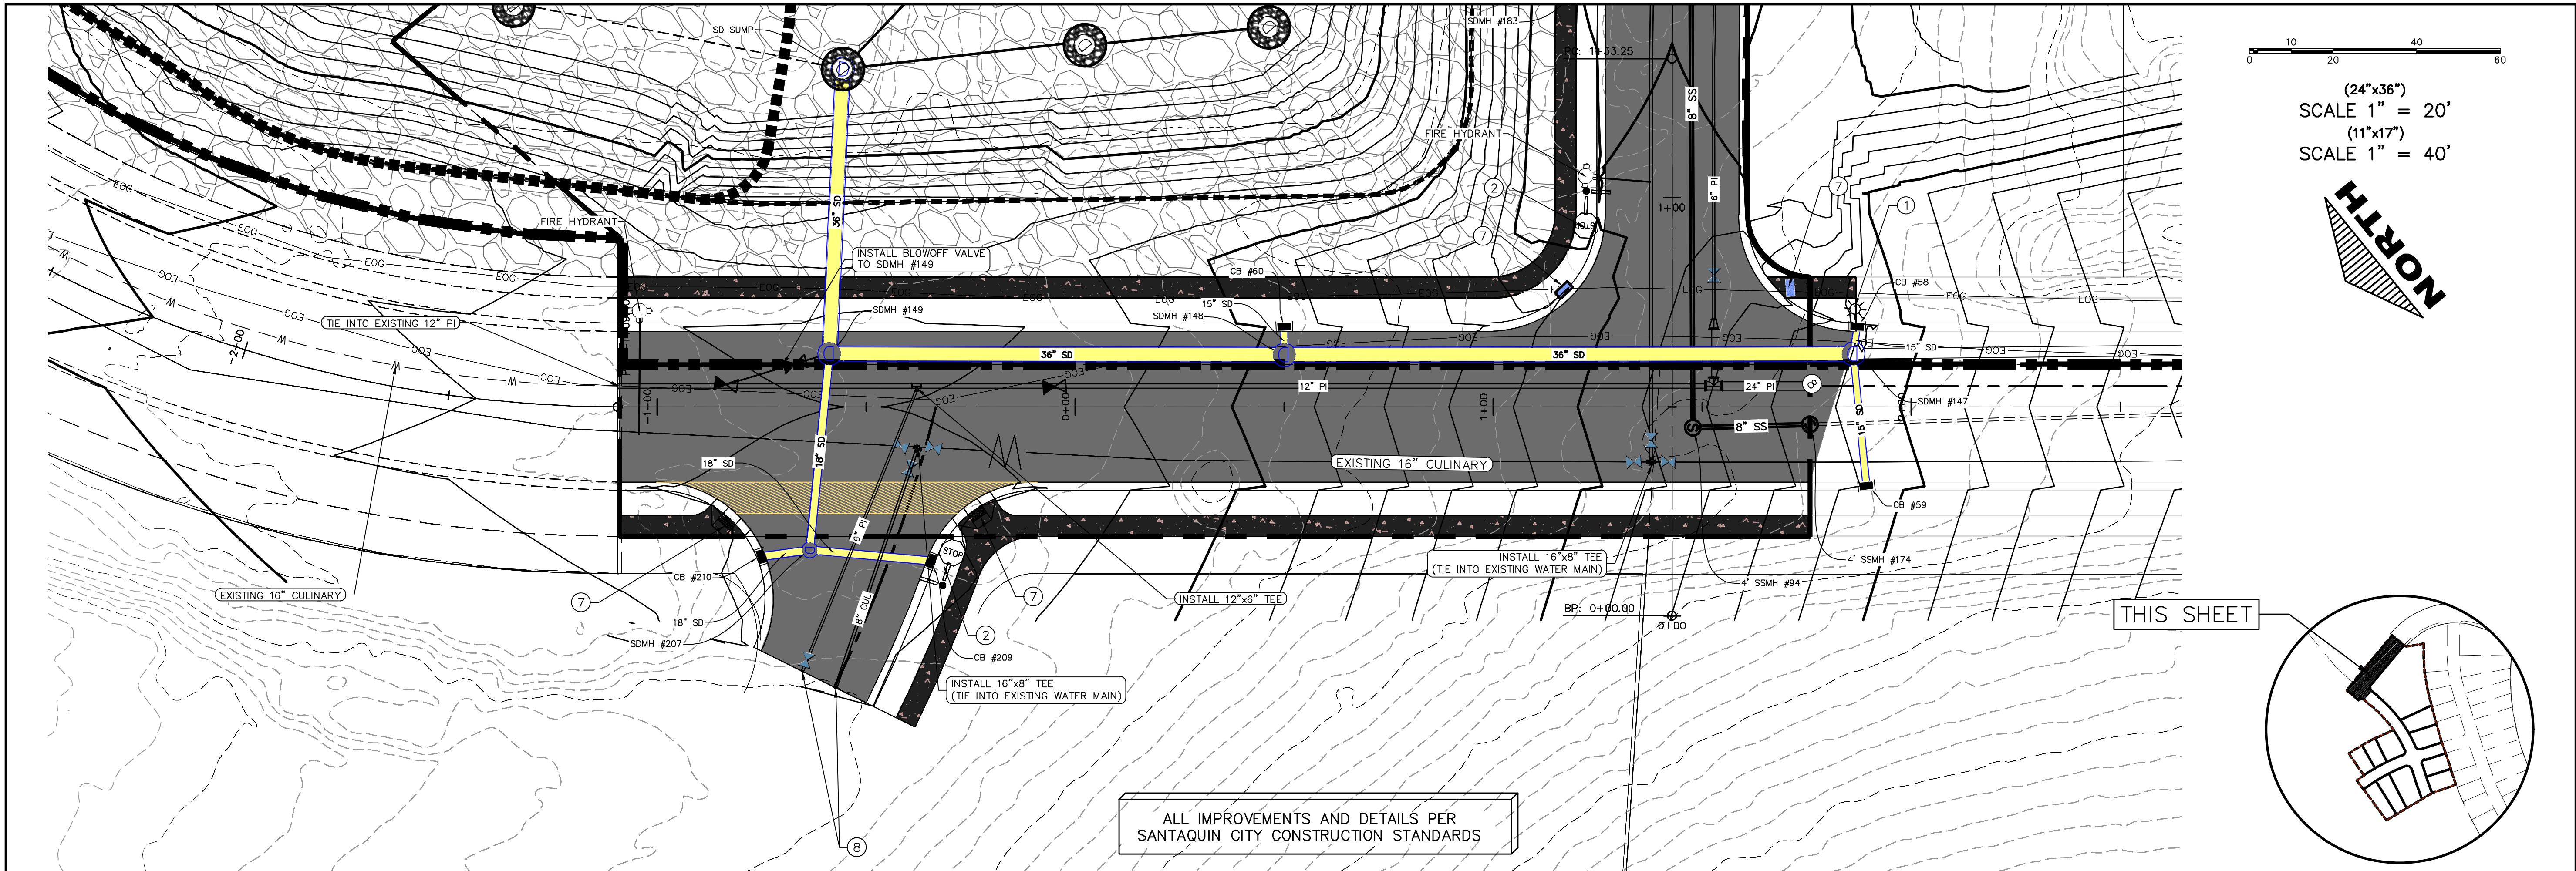

GR-02

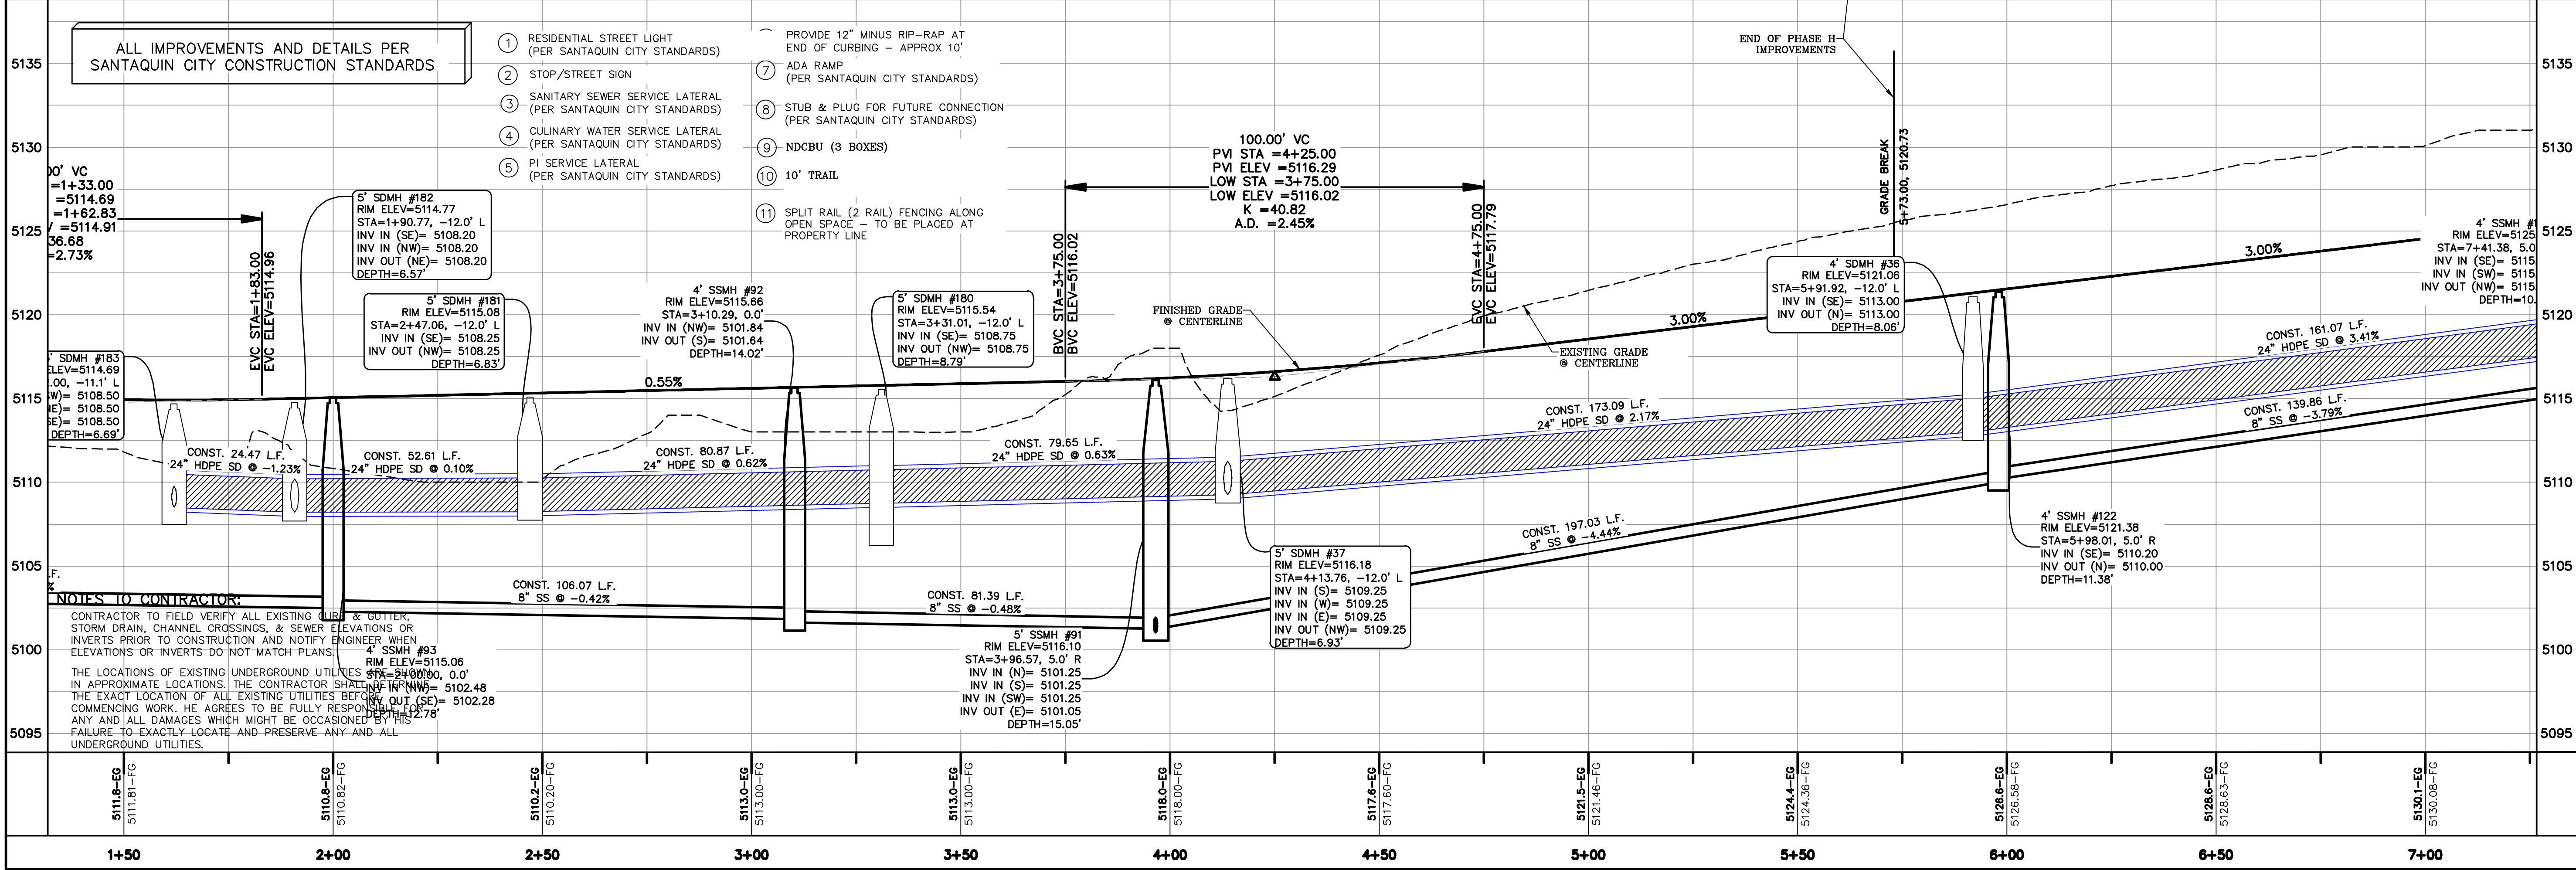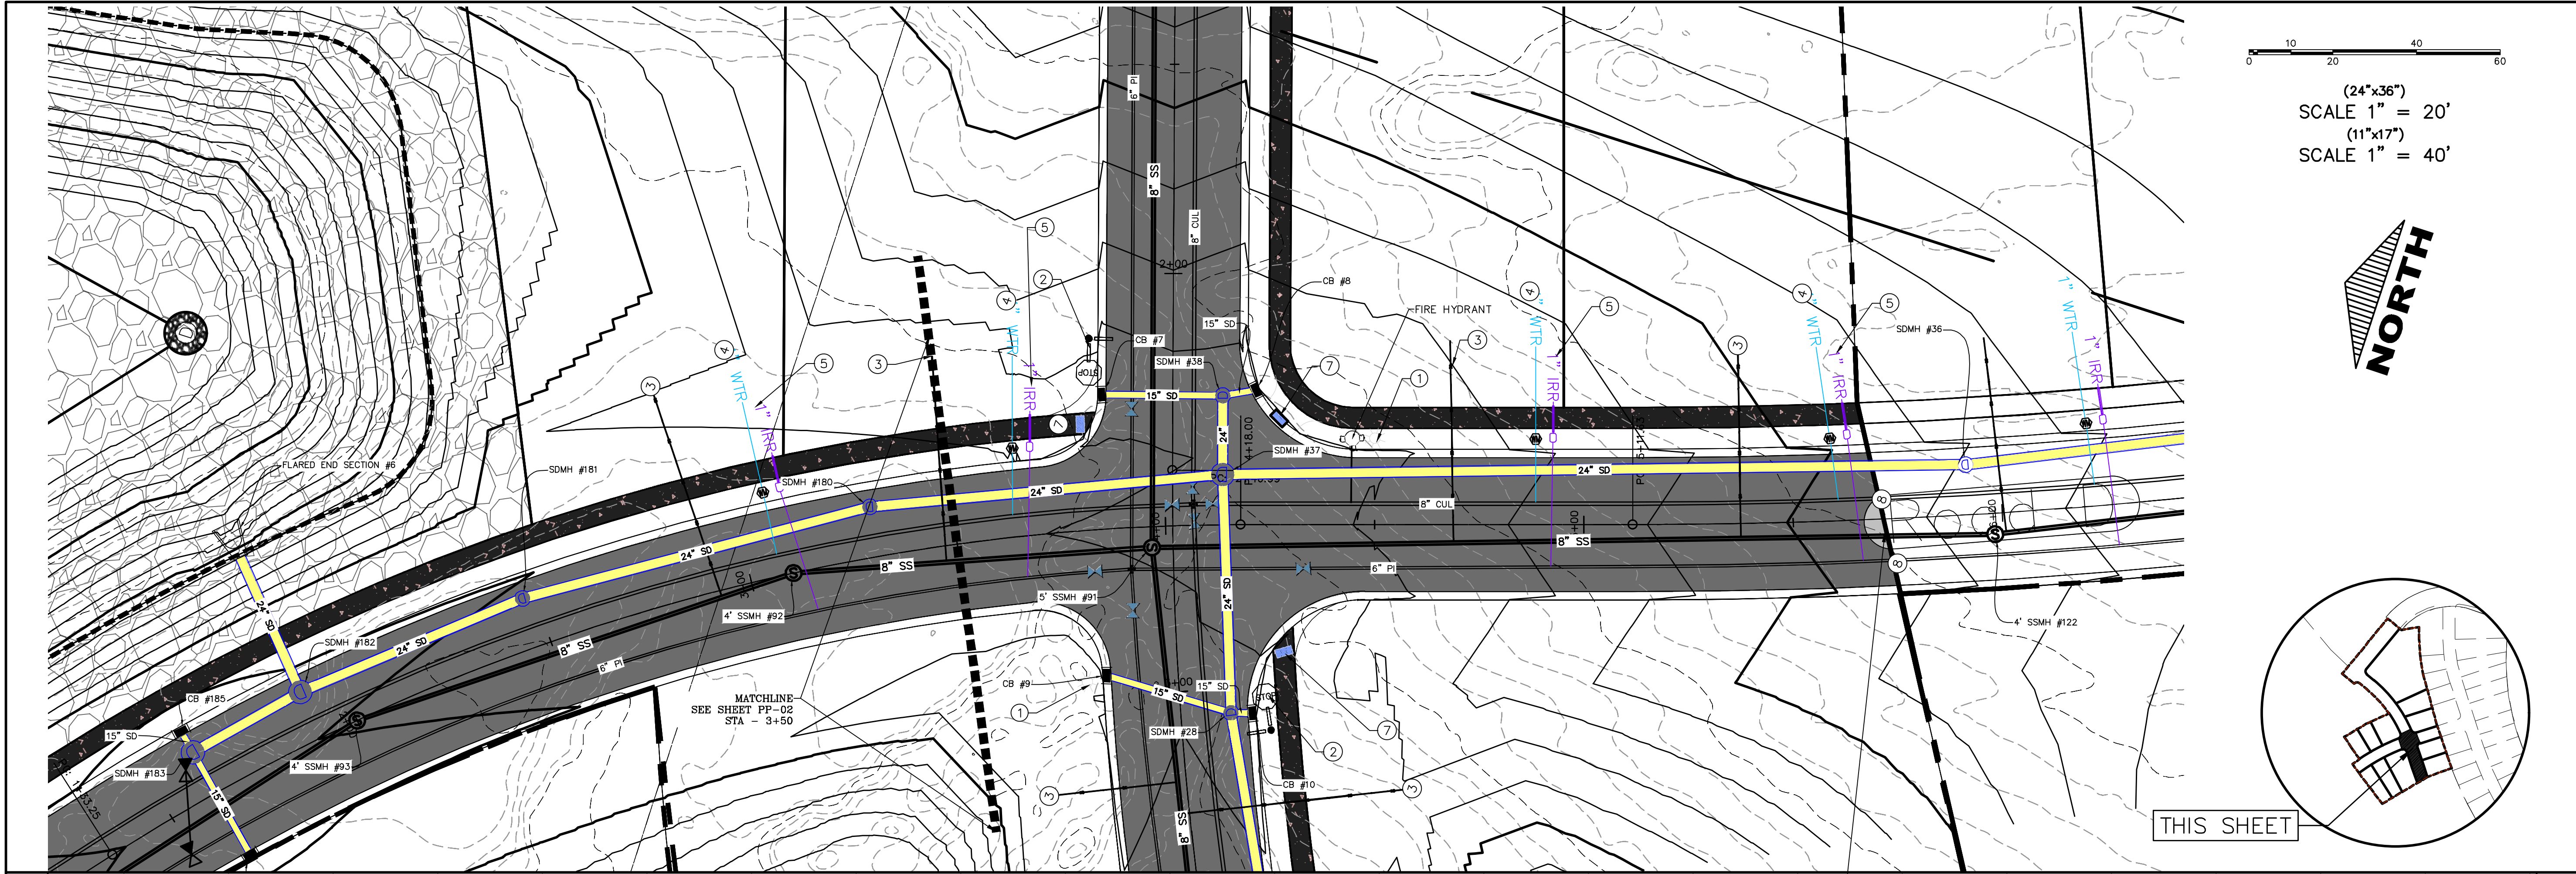



C:\Users\sherring\Dropbox\REGION PROJECTS\REGION ENGINEERING PROJECTS\018\018_018_SUMMIT RIDGE\2_SHEET FILES\PHASE H\PP-03

region
Engineering
& Surveying
1776 N. State St. #110
Orem, UT 84057
P: 801.376.2245
regiondesignllc.com



**THE HILLS @ SUMMIT RIDGE
PHASE 'H'**

LOCATED IN PORTIONS OF SECTION 12 AND 13,
TOWNSHIP 6 SOUTH
RANGE 1 WEST, SALT LAKE BASE AND MERIDIAN

DATE: 6.2.2021



PROJECT #


REVISIONS:

1	
2	
3	

SHEET NAME:
PLAN & PROFILE

SHEET:
PP-03

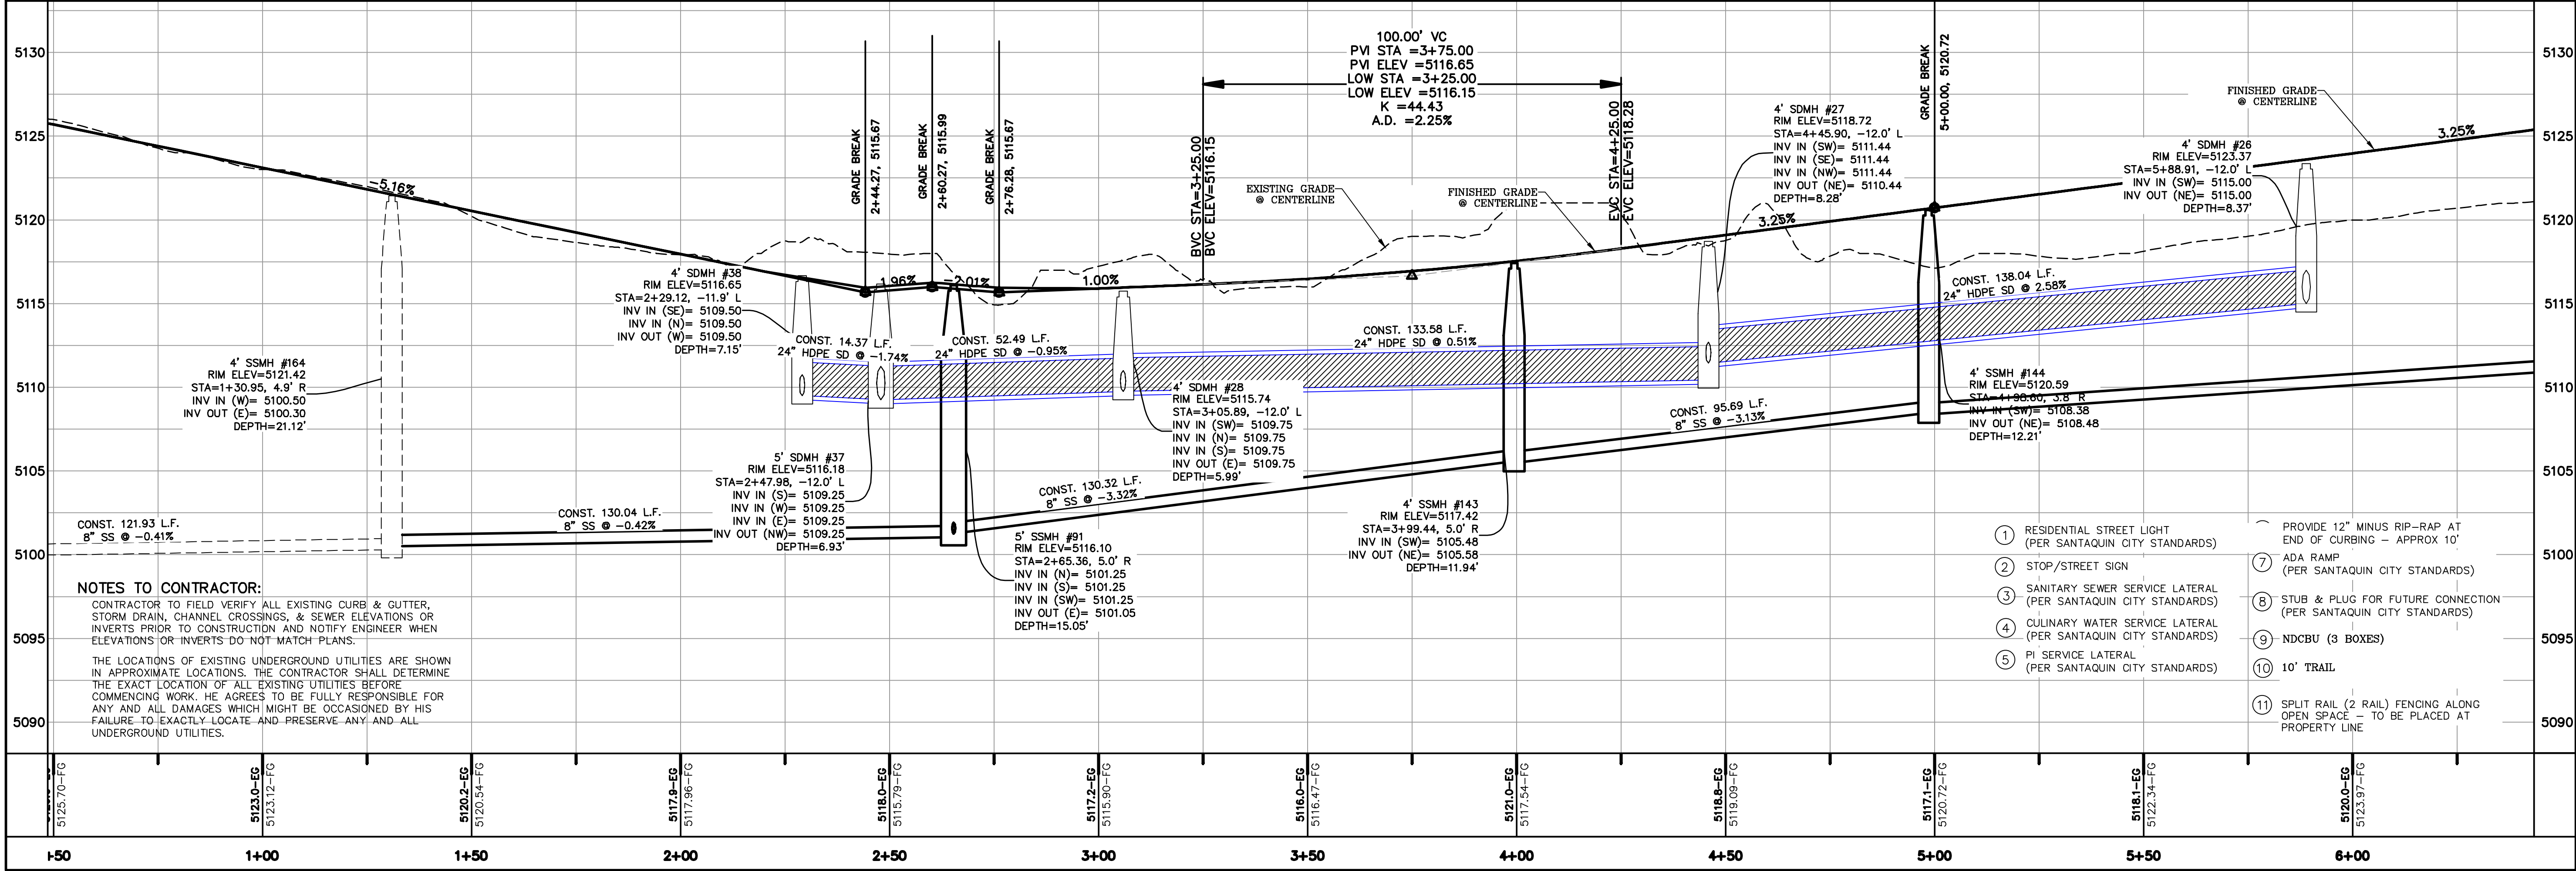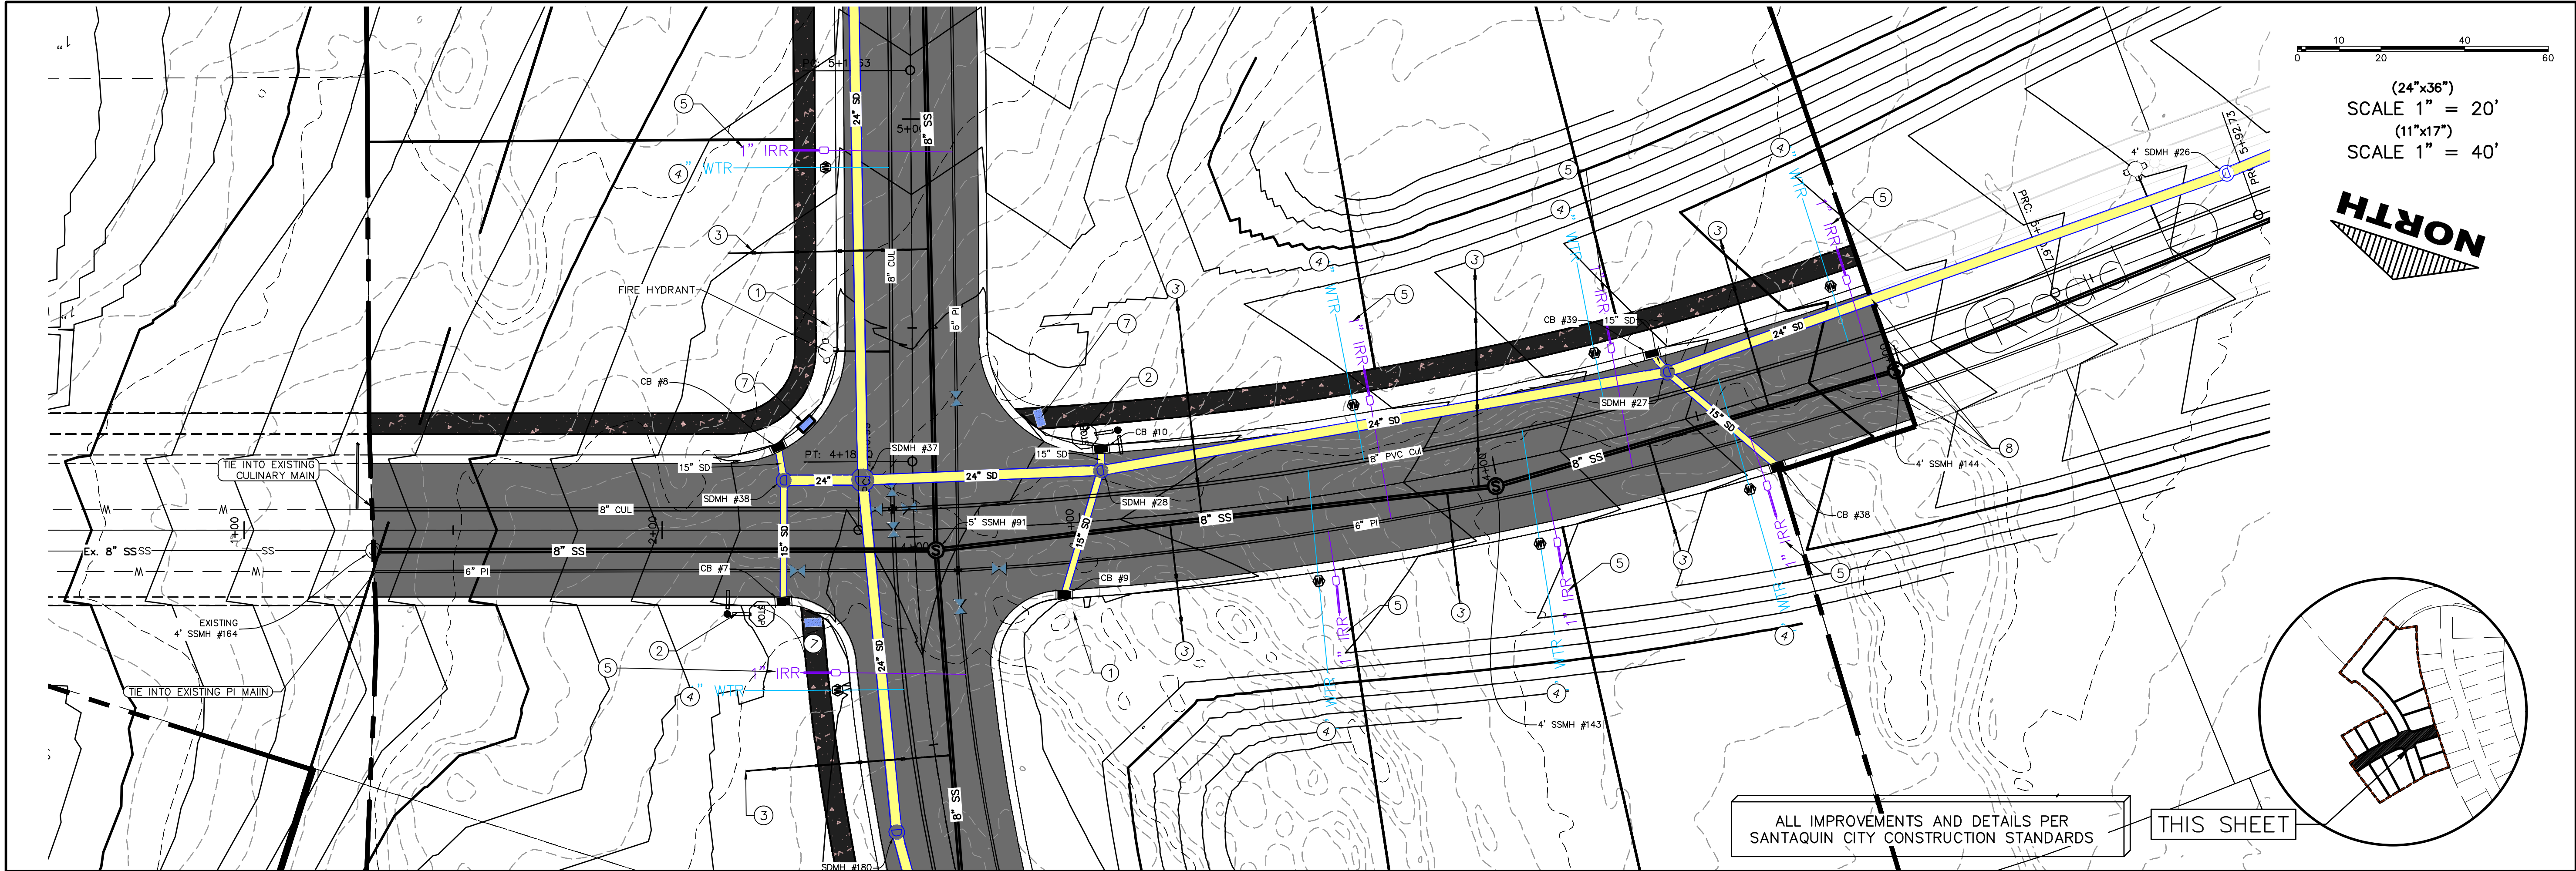

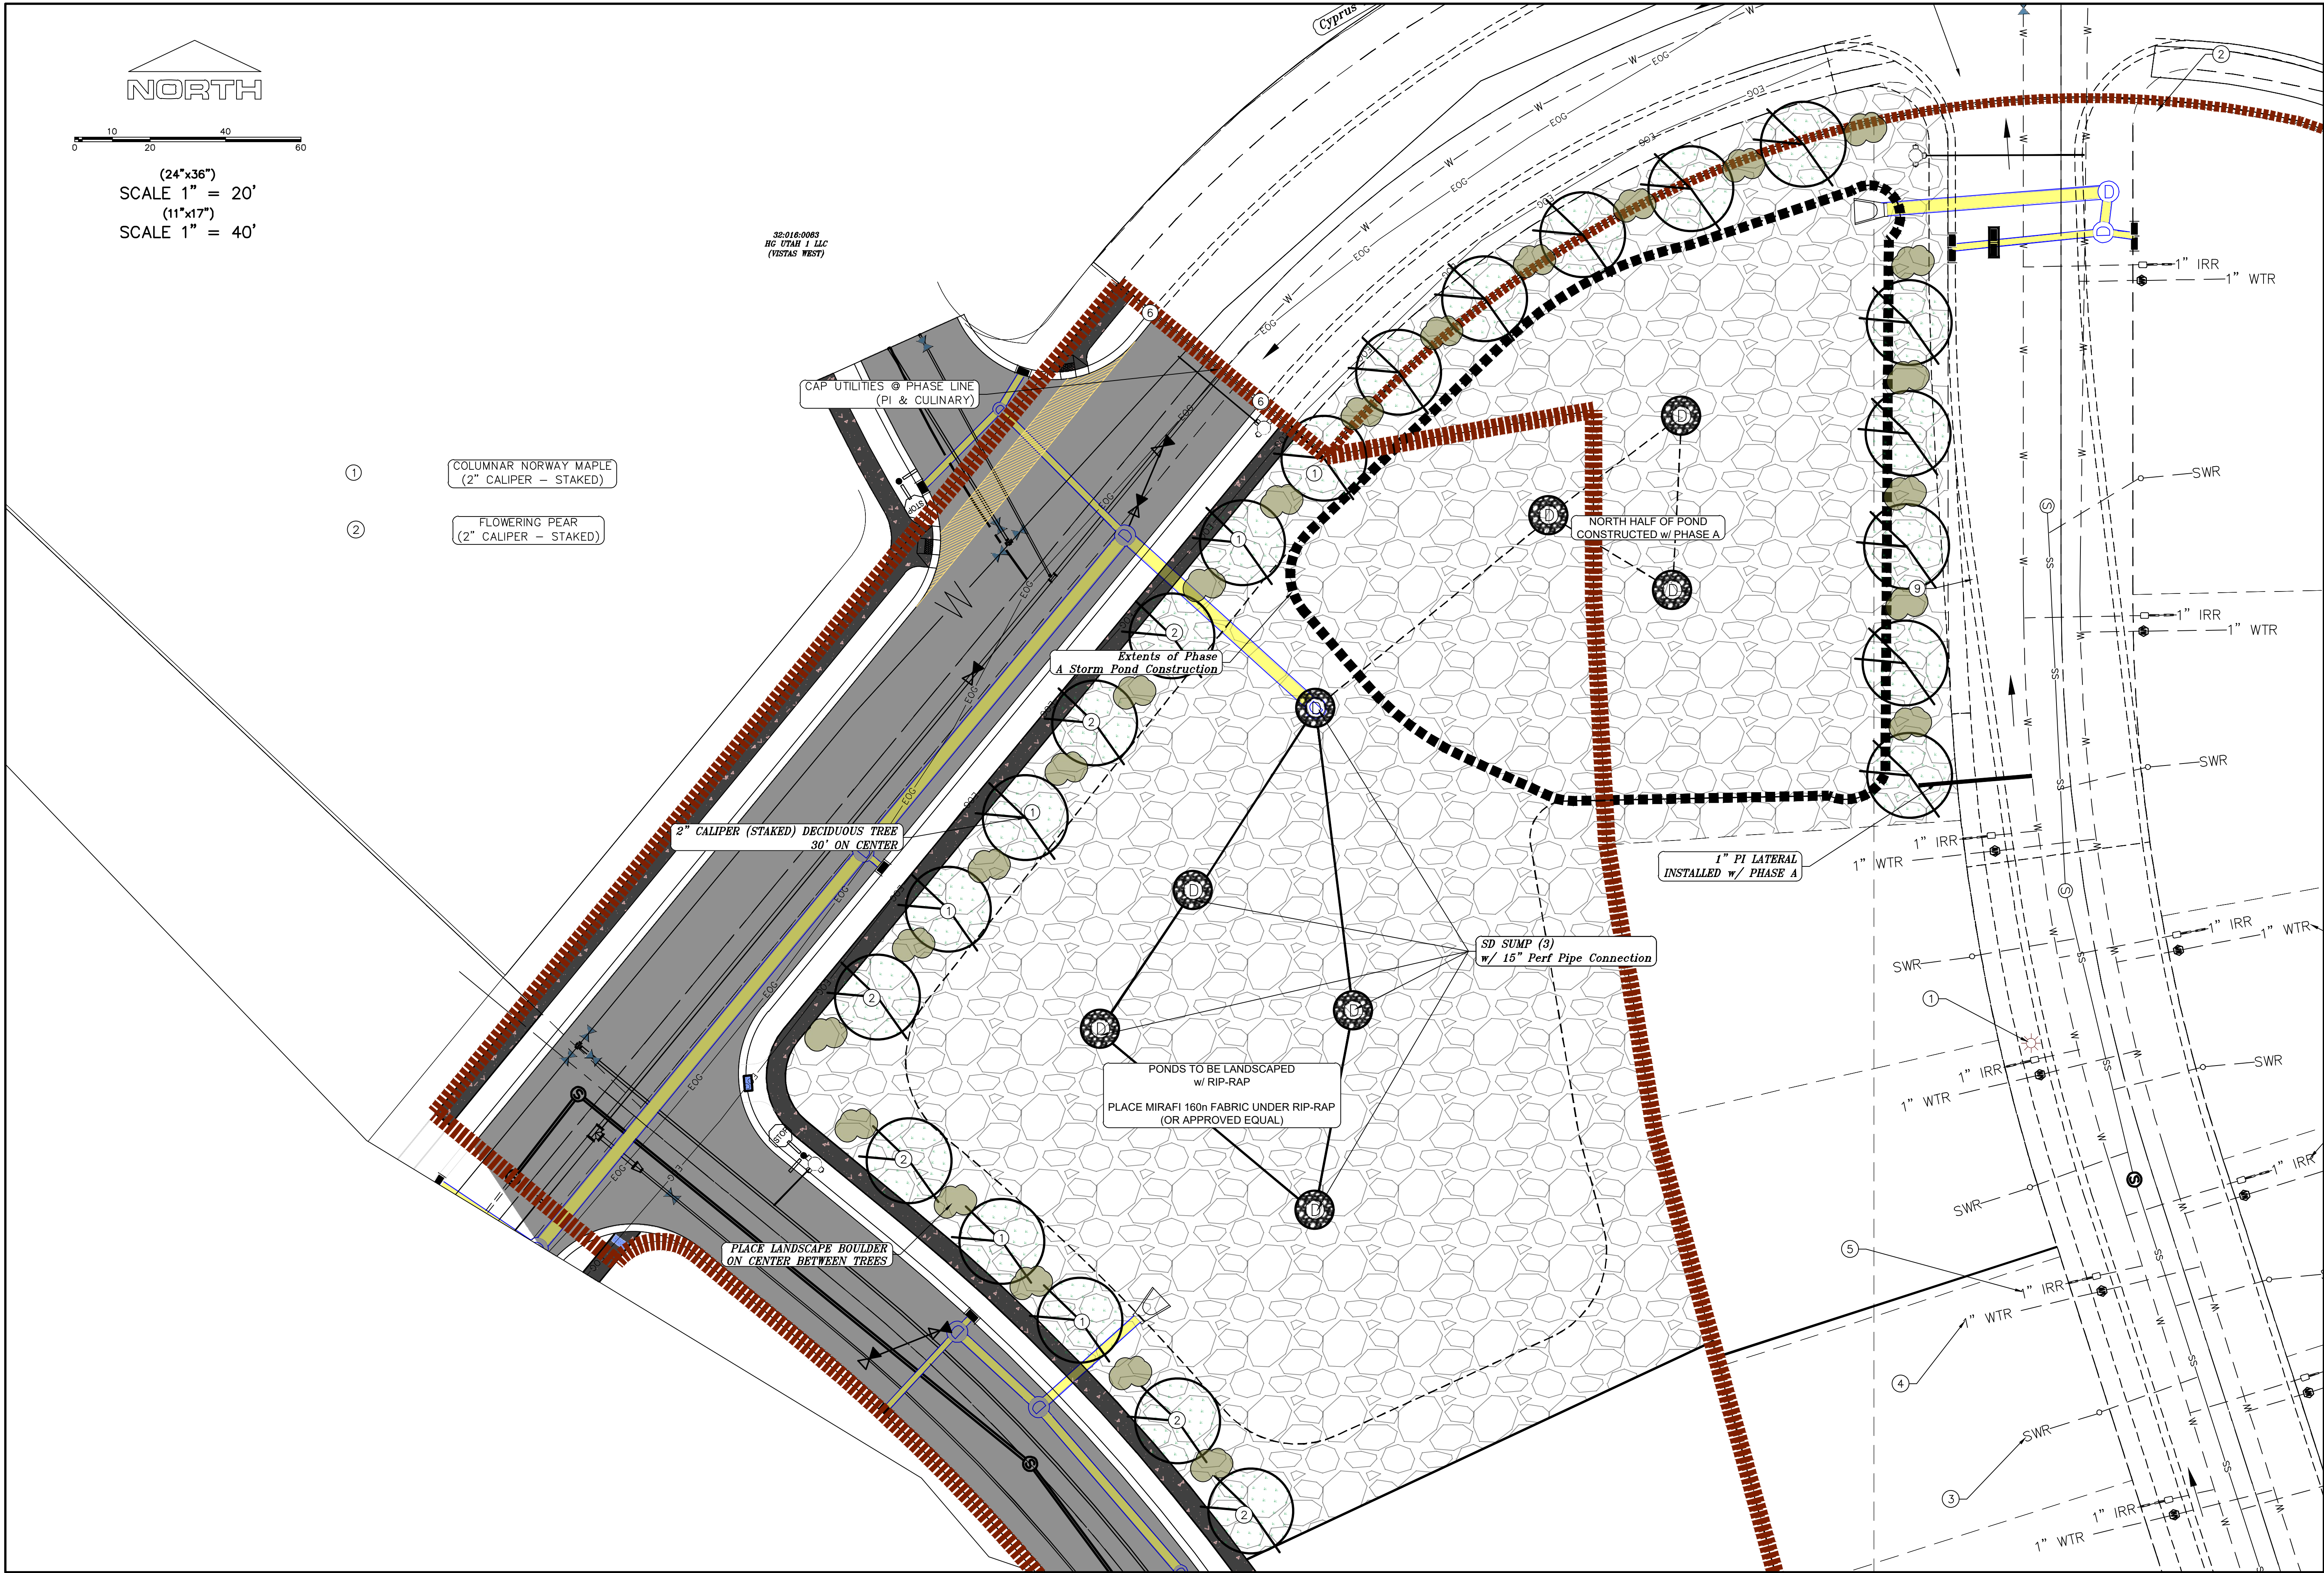

C:\Users\sherring\Dropbox\REGION PROJECTS\REGION ENGINEERING PROJECTS\0_PROJECTS\2018\016_SUMMIT RIDGE\2_SHEET FILES\PHASE 'H'\LANDSCAPE PLANS



Engineering & Surveying
region
1776 N. State St. #110
Orem, UT 84057
P: 801.376.2245
regiondesignllc.com

THE HILLS @ SUMMIT RIDGE
PHASE 'H'
LOCATED IN PORTIONS OF SECTION 12 AND 13,
TOWNSHIP 6 SOUTH
RANGE 1 WEST, SALT LAKE BASE AND MERIDIAN

DATE:6.2.2021
PROJECT #
REVISIONS:
1
2
3

SHEET NAME:
LANDSCAPE PLANS

SHEET:
LS-01

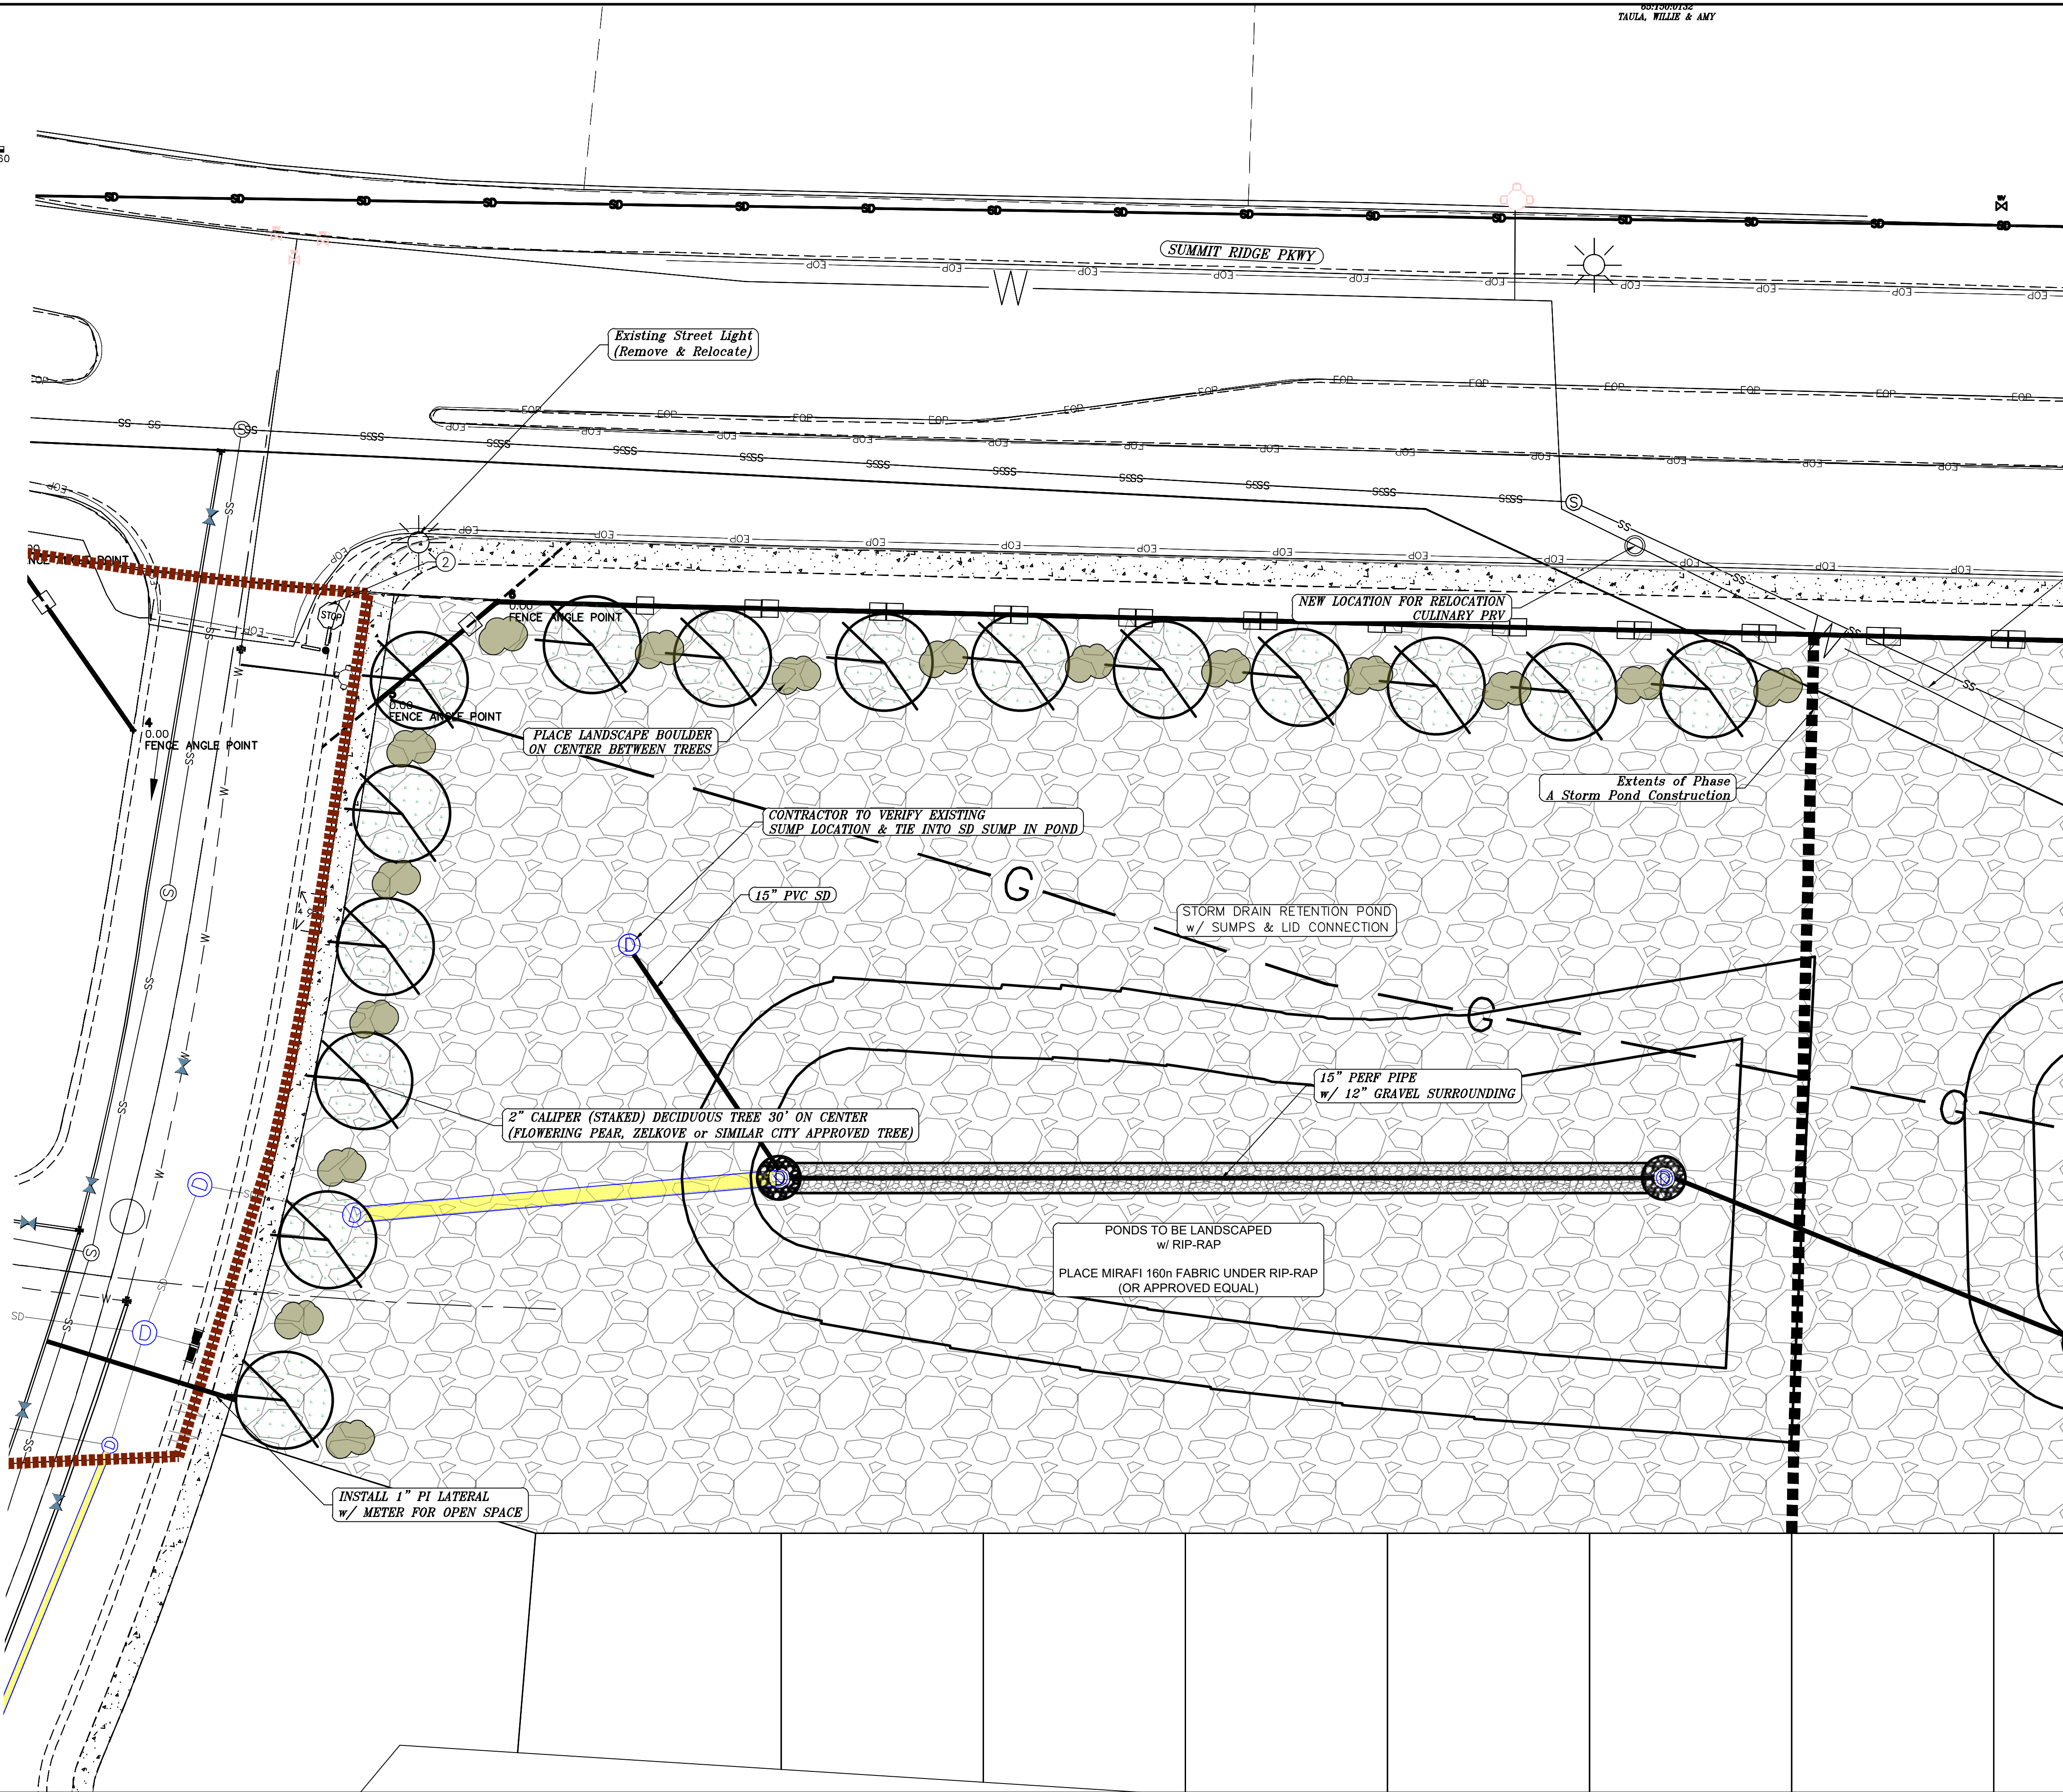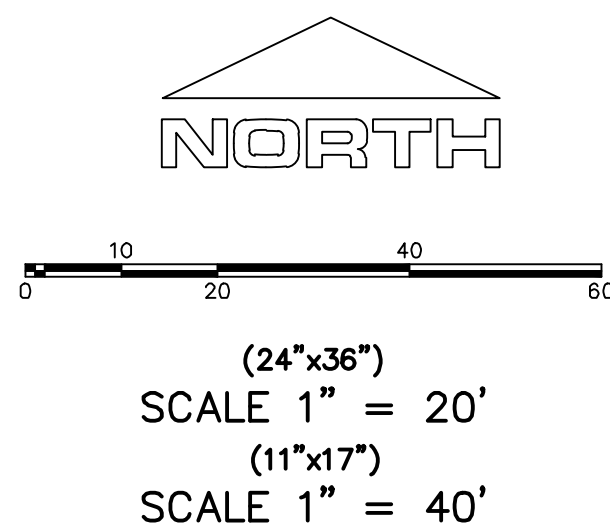

region
Engineering & Surveying
1776 N. State St. #110
Orem, UT 84057
P: 801.376.2245
regiondesignllc.com

TAULA, VILLER & AMY

187025
Donald L. Taylor
Professional Engineer
UT 187025
6/17/2021

THE HILLS @ SUMMIT RIDGE
PHASE 'H'
LOCATED IN PORTIONS OF SECTION 12 AND 13,
TOWNSHIP 6 SOUTH
RANGE 1 WEST, SALT LAKE BASE AND MERIDIAN

DATE: 6.2.2021
PROJECT #
REVISIONS:
1
2
3
SHEET NAME:
LANDSCAPE PLANS
SHEET:
LS-02


FLOW ARROW

PROPOSED CURB INLET PROTECTION
(SEE SHEET EC-02)

PORTABLE TOILETS

1. IN THE EVENT THAT ANY UNFORESEEN CONDITIONS NOT COVERED BY THESE NOTES ARE ENCOUNTERED DURING GRADING OPERATIONS, THE OWNER/ENGINEER IS TO BE IMMEDIATELY NOTIFIED FOR DIRECTION.
2. IT IS THE RESPONSIBILITY OF THE CONTRACTOR TO PERFORM ALL NECESSARY CUTS AND FILLS WITHIN THE LIMITS OF THIS PROJECT AND THE RELATED OFF-SITE WORK, SO AS TO GENERATE THE DESIRED SUBGRADE, FINISH GRADES AND SLOPES SHOWN.
3. CONTRACTOR IS TO TAKE FULL RESPONSIBILITY FOR ALL EXCAVATION. ADEQUATE SHORING IS TO BE DESIGNED AND PROVIDED BY THE CONTRACTOR TO PREVENT UNDERMINING OF ANY ADJACENT FEATURES OR FACILITIES AND/OR CAVING OF THE EXCAVATION.
4. THE CONTRACTOR IS WARNED THAT AN EARTHWORK BALANCE WAS NOT NECESSARILY THE INTENT OF THIS PROJECT. ANY ADDITIONAL MATERIAL REQUIRED OR LEFT-OVER MATERIAL FOLLOWING EARTHWORK OPERATIONS BECOMES THE RESPONSIBILITY OF THE CONTRACTOR.
5. THE GRADING CONTRACTOR IS RESPONSIBLE TO COORDINATE WITH THE OWNER TO PROVIDE FOR THE REQUIREMENTS OF THE PROJECT STORM WATER POLLUTION PREVENTION PLAN (SWPPP) AND ASSOCIATED PERMIT.
6. ALL CUT AND FILL SLOPES ARE TO BE PROTECTED UNTIL EFFECTIVE EROSION CONTROL HAS BEEN ESTABLISHED.
7. THE USE OF POTABLE WATER WITHOUT A SPECIAL PERMIT FOR BUILDING OR CONSTRUCTION PURPOSED INCLUDING CONSOLIDATION OF BACKFILL OR DUST CONTROL IS PROHIBITED. THE CONTRACTOR IS TO OBTAIN ALL NECESSARY PERMITS FOR CONSTRUCTION WATER.
8. THE CONTRACTOR IS TO MAINTAIN THE STREETS, SIDEWALKS, AND ALL OTHER PUBLIC RIGHT-OF-WAY IN A CLEAN, SAFE AND USABLE CONDITION. ALL SPILLS OF SOIL, ROCK OR CONSTRUCTION DEBRIS IS TO BE PROMPTLY REMOVED FROM THE PUBLICLY OWNED PROPERTY DURING CONSTRUCTION AND UPON COMPLETION OF THE PROJECT. ALL ADJACENT PROPERTY, PRIVATE OR PUBLIC IS TO BE MAINTAINED IN A CLEAN, SAFE AND USABLE CONDITION.
9. IN THE EVENT THAT ANY TEMPORARY CONSTRUCTION ITEM IS REQUIRED THAT IS NOT SHOWN ON THESE DRAWINGS, THE OWNER AGREES TO PROVIDE AND INSTALL SUCH ITEM AT HIS OWN EXPENSE AND AT THE DIRECTION OF THE ENGINEERING DEPARTMENT. TEMPORARY CONSTRUCTION INCLUDES DITCHES, BERMS, ROAD SIGNS AND BARRICADES, ETC.

BMP#	BMP SYMBOL	TITLE	LOCATION	DURATION
C101	(101)	PRESERVING NATURAL VEGETATION	PER CONTRACTOR	BEGINNING OF CONSTRUCTION THROUGH COMPLETION OF SITE IMPROVEMENTS
C105	(105)	STABILIZED CONSTRUCTION ENTRANCE	AS SHOWN	BEGINNING OF CONSTRUCTION THROUGH COMPLETION OF ASPHALT IMPROVEMENTS
C106	(106)	WHEEL WASH	AS SHOWN	AS NECESSARY
C151	(151)	CONCRETE WASTE MANAGEMENT	PER CONTRACTOR/ AS SHOWN	BEGINNING OF CONSTRUCTION THROUGH COMPLETION OF SITE IMPROVEMENTS
C190	(190)	PORTABLE TOILETS	PER CONTRACTOR/ AS SHOWN	BEGINNING OF CONSTRUCTION THROUGH COMPLETION OF SITE IMPROVEMENTS
C220	(220)	STORM DRAIN INLET PROTECTION	AS SHOWN	COMMENCEMENT OF GRADING THROUGH COMPLETION OF SITE IMPROVEMENTS
C233	(233)	SILT FENCE	AS SHOWN	COMMENCEMENT OF GRADING THROUGH COMPLETION OF SITE IMPROVEMENTS
C233	(240)	SEDIMENT TRAP	AS SHOWN	BEGINNING OF CONSTRUCTION TO PLACEMENT OF ASPHALT

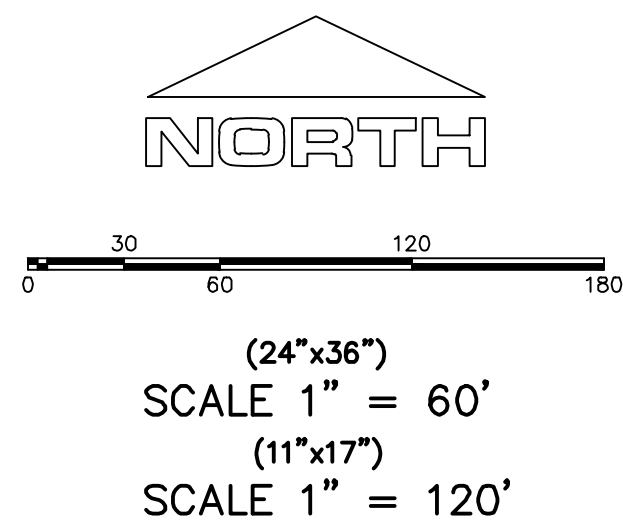

ANY ACTIVITY THAT REQUIRES A GRADING PERMIT SHALL INSTALL AND MAINTAIN A PROJECT INFORMATION SIGN IN ACCORDANCE WITH THE FOLLOWING REQUIREMENTS:

1. THE SIGN SHALL BE INSTALLED PRIOR TO BEGINNING ACTUAL CONSTRUCTION ACTIVITIES OR INITIATING ANY TYPE OF EARTH-MOVED OPERATIONS.
2. THE SIGN SHALL BE INSTALLED AT A PROMINENT LOCATION ON THE PROPERTY NEAR THE MAIN ENTRANCE OF THE CONSTRUCTION SITE. TRAFFIC VISIBILITY SHALL BE MAINTAINED BY PLACING THE SIGN BACK FROM THE DRIVE, INGRESS, EGRESS LOCATION AND AT ANY APPLICABLE INTERSECTION FOR PROPER SIGHT TRIANGLE CLEARANCES.
3. THE SIGN MAY BE REMOVED ONCE FINAL STABILIZATION HAS BEEN ACHIEVED ON ALL PORTIONS OF THE SITE FOR WHICH THE PERSON IS RESPONSIBLE AND IS APPROVED BY THE CITY.
4. THE SIGN SHALL BE A MINIMUM OF 48" x 48" AND THE FOLLOWING INFORMATION SHALL BE DISPLAYED ON THE SIGN WITH THE DESIGNATED ALPHA AND NUMERIC DIMENSIONS. SIGN BOARDS WRITTEN IN LONGHAND ARE UNACCEPTABLE.

DEVELOPERS NAME _____

DEVELOPERS NAME
(4" Uppercase Bold Letters)

PROJECT NAME
(4" Uppercase Bold Letters)

PERMIT NUMBER
(4" Bold Numbers)

Office Phone Contact ###-###-####

Office Phone Contact ###-###-####
(4" Bold Numbers)

Cell Phone Contact ####-####-####
(4" Bold Numbers)

IF NO RESPONSE PLEASE CONTACT CITY OFFICE AT
XXX-XXX-XXXX

(5" Uppercase Bold Letters and 3" Bold Numbers)

5. THE TEXT HEIGHT SHALL BE A MINIMUM AS SHOWN ON THE TEMPLATE ABOVE, AND MUST CONTRAST WITH LETTERING, TYPICALLY BLACK TEXT WITH WHITE BACKGROUND.
6. THE LOWER EDGE OF THE SIGN BOARD MUST BE A MINIMUM OF THREE (3) FEET AND A MAXIMUM OF FIVE (5) FEET ABOVE GRADE. SIGN MAY BE POSTED ON A TRAILER IF IT MEETS THESE REQUIREMENTS..

1. THE DEVELOPER AND THE GENERAL CONTRACTOR UNDERSTAND THAT IT IS HIS/HER RESPONSIBILITY TO ENSURE THAT ALL IMPROVEMENTS INSTALLED WITHIN THIS DEVELOPMENT ARE CONSTRUCTED IN FULL COMPLIANCE WITH ALL CITY, STATE AND FEDERAL CODES, ORDINANCES AND STANDARDS. THESE PLANS ARE NOT ALL INCLUSIVE OF ALL MINIMUM CODES, ORDINANCES AND STANDARDS. THIS FACT DOES NOT RELIEVE THE GENERAL CONTRACTOR FROM THE CONTRACTOR FROM FULL COMPLIANCE WITH ALL MINIMUM STATE AND SANTIQUIN CITY CODES, ORDINANCES AND STANDARDS.
2. ALL EROSION & TRAFFIC REGULATION SIGNS TO BE DETERMINED AND INSTALLED BY SANTIQUIN CITY. DEVELOPER TO PAY SIGN EXPENSES WITH DEVELOPMENT BOND.
3. ALL SERVICE LATERALS SHALL BE INSTALLED PER SANTIQUIN STANDARDS AND DETAIL 2, SHEET 5 UNLESS OTHERWISE NOTED.
4. 18" MIN. VERTICAL SEPARATION BETWEEN CULINARY WATER AND PI SYSTEM, ROAD OR SARTARY SEWER AT ALL CROSSINGS. CULINARY WATER TO HAVE 4" MIN. COVER AS PER CITY STANDARD.
5. ALL BUILDING PERMITS ARE REQUIRED TO HAVE A GRADING PLAN SUBMITTED FOR REVIEW AT THE TIME THAT THE BUILDING PERMIT IS APPLIED FOR.
6. ALL RECOMMENDATIONS MADE IN A PERTINENT GEOTECHNICAL REPORT/STUDY SHALL BE FOLLOWED EXACTLY DURING CONSTRUCTION OF BUILDING AND SITE IMPROVEMENTS



region
Engineering
& Surveying

1776 N. State St. #110
Orem, UT 84057
P: 801.376.2245
regiondesignllc.com



**THE HILLS © SUMMIT RIDGE
PHASE 'H'**
LOCATED IN PORTIONS OF SECTION 12 AND 13,
TOWNSHIP 6 SOUTH
RANGE 1 WEST, SALT LAKE BASE AND MERIDIAN

DATE:6.2.2021


PROJECT #

REVISIONS:


1	
2	
3	

SHEET NAME:
EROSION CONTROL PLAN



SHEET:
EC-01

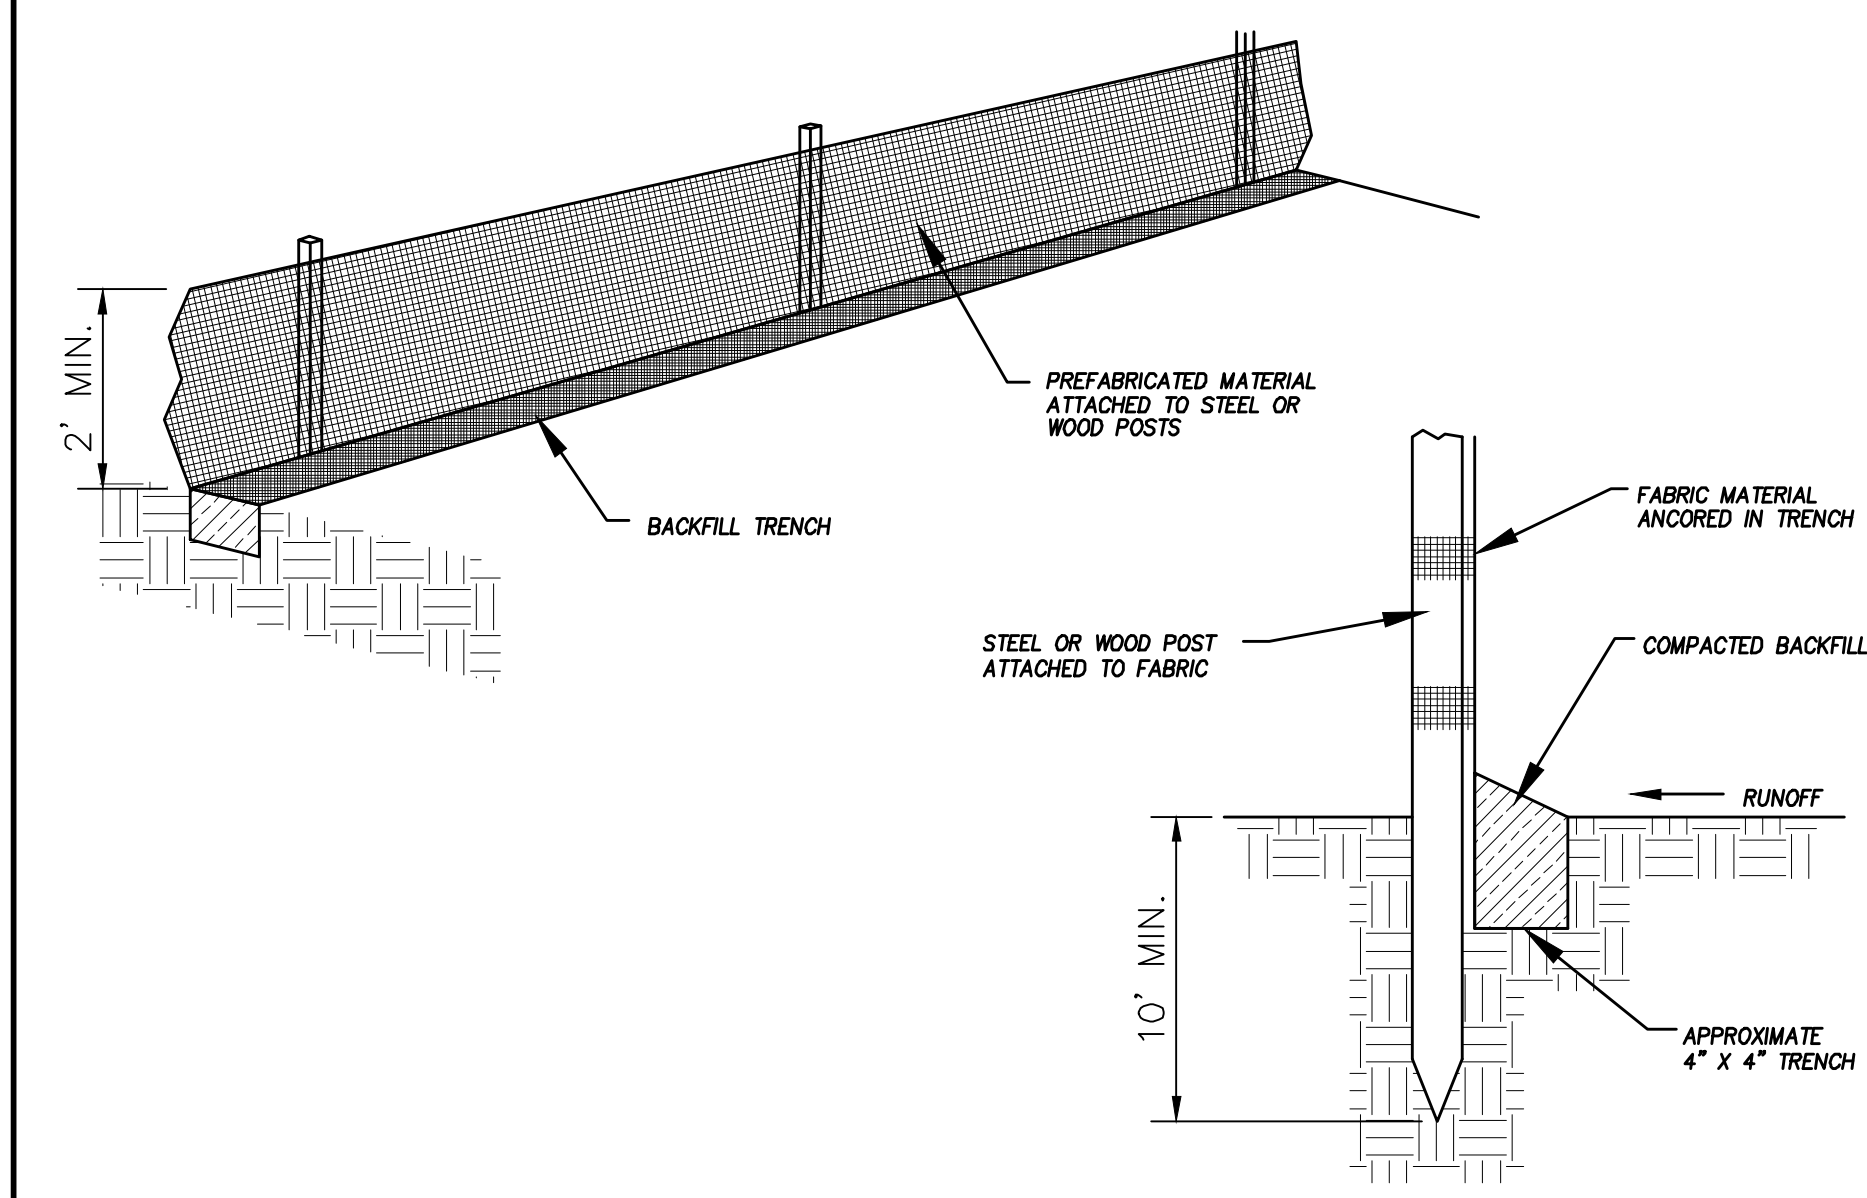


DETAIL-A
SILT FENCE DETAIL
-NTS-

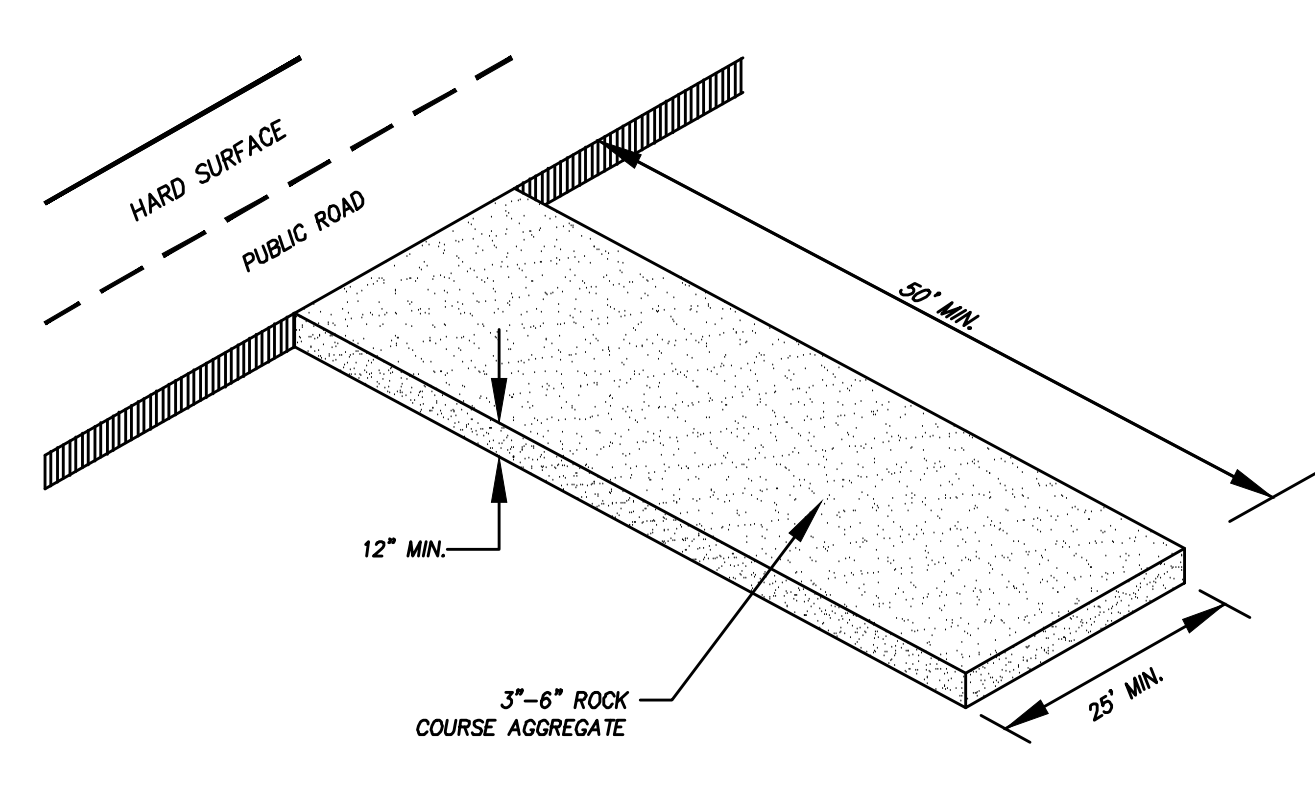


DETAIL-B
VEHICLE TRACKING DETAIL
NOT TO SCALE

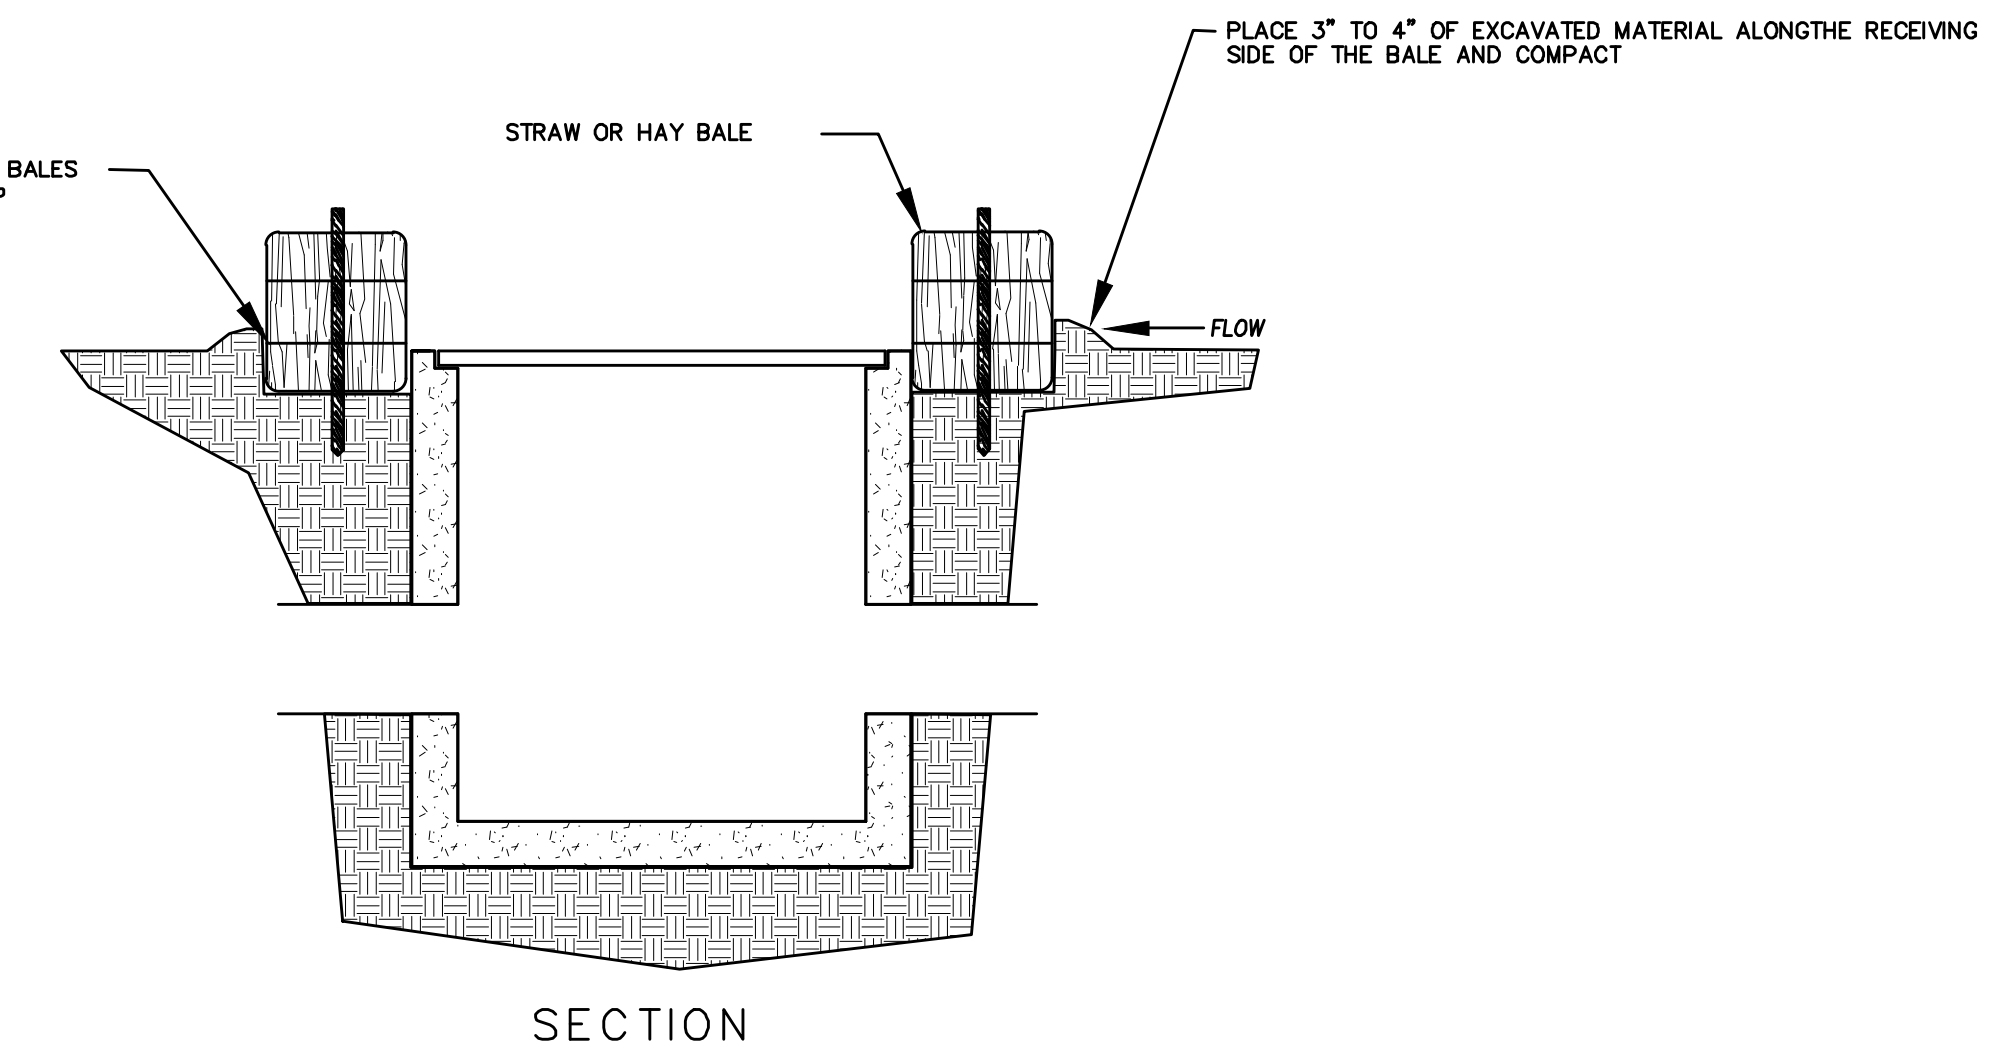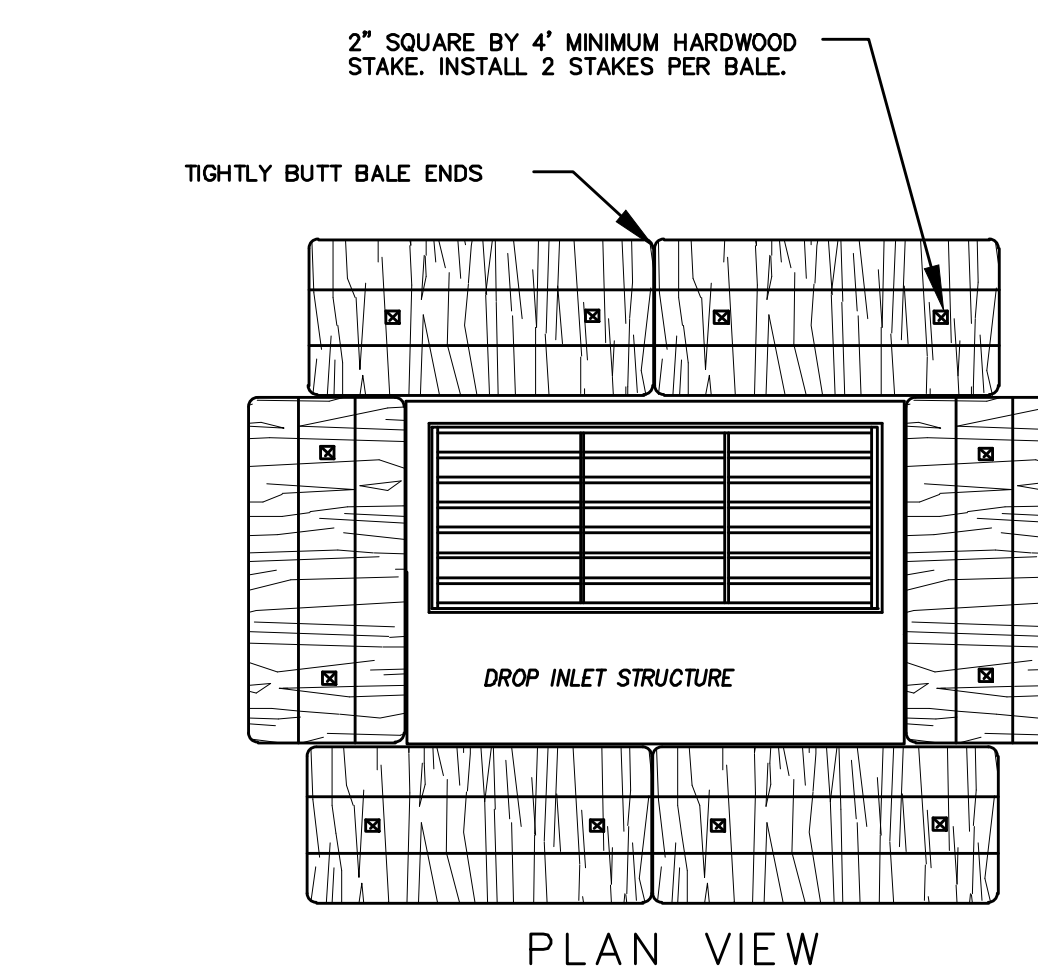

DETAIL-C
STRAW BALE DROP INLET PROTECTION DETAIL
-NTS-

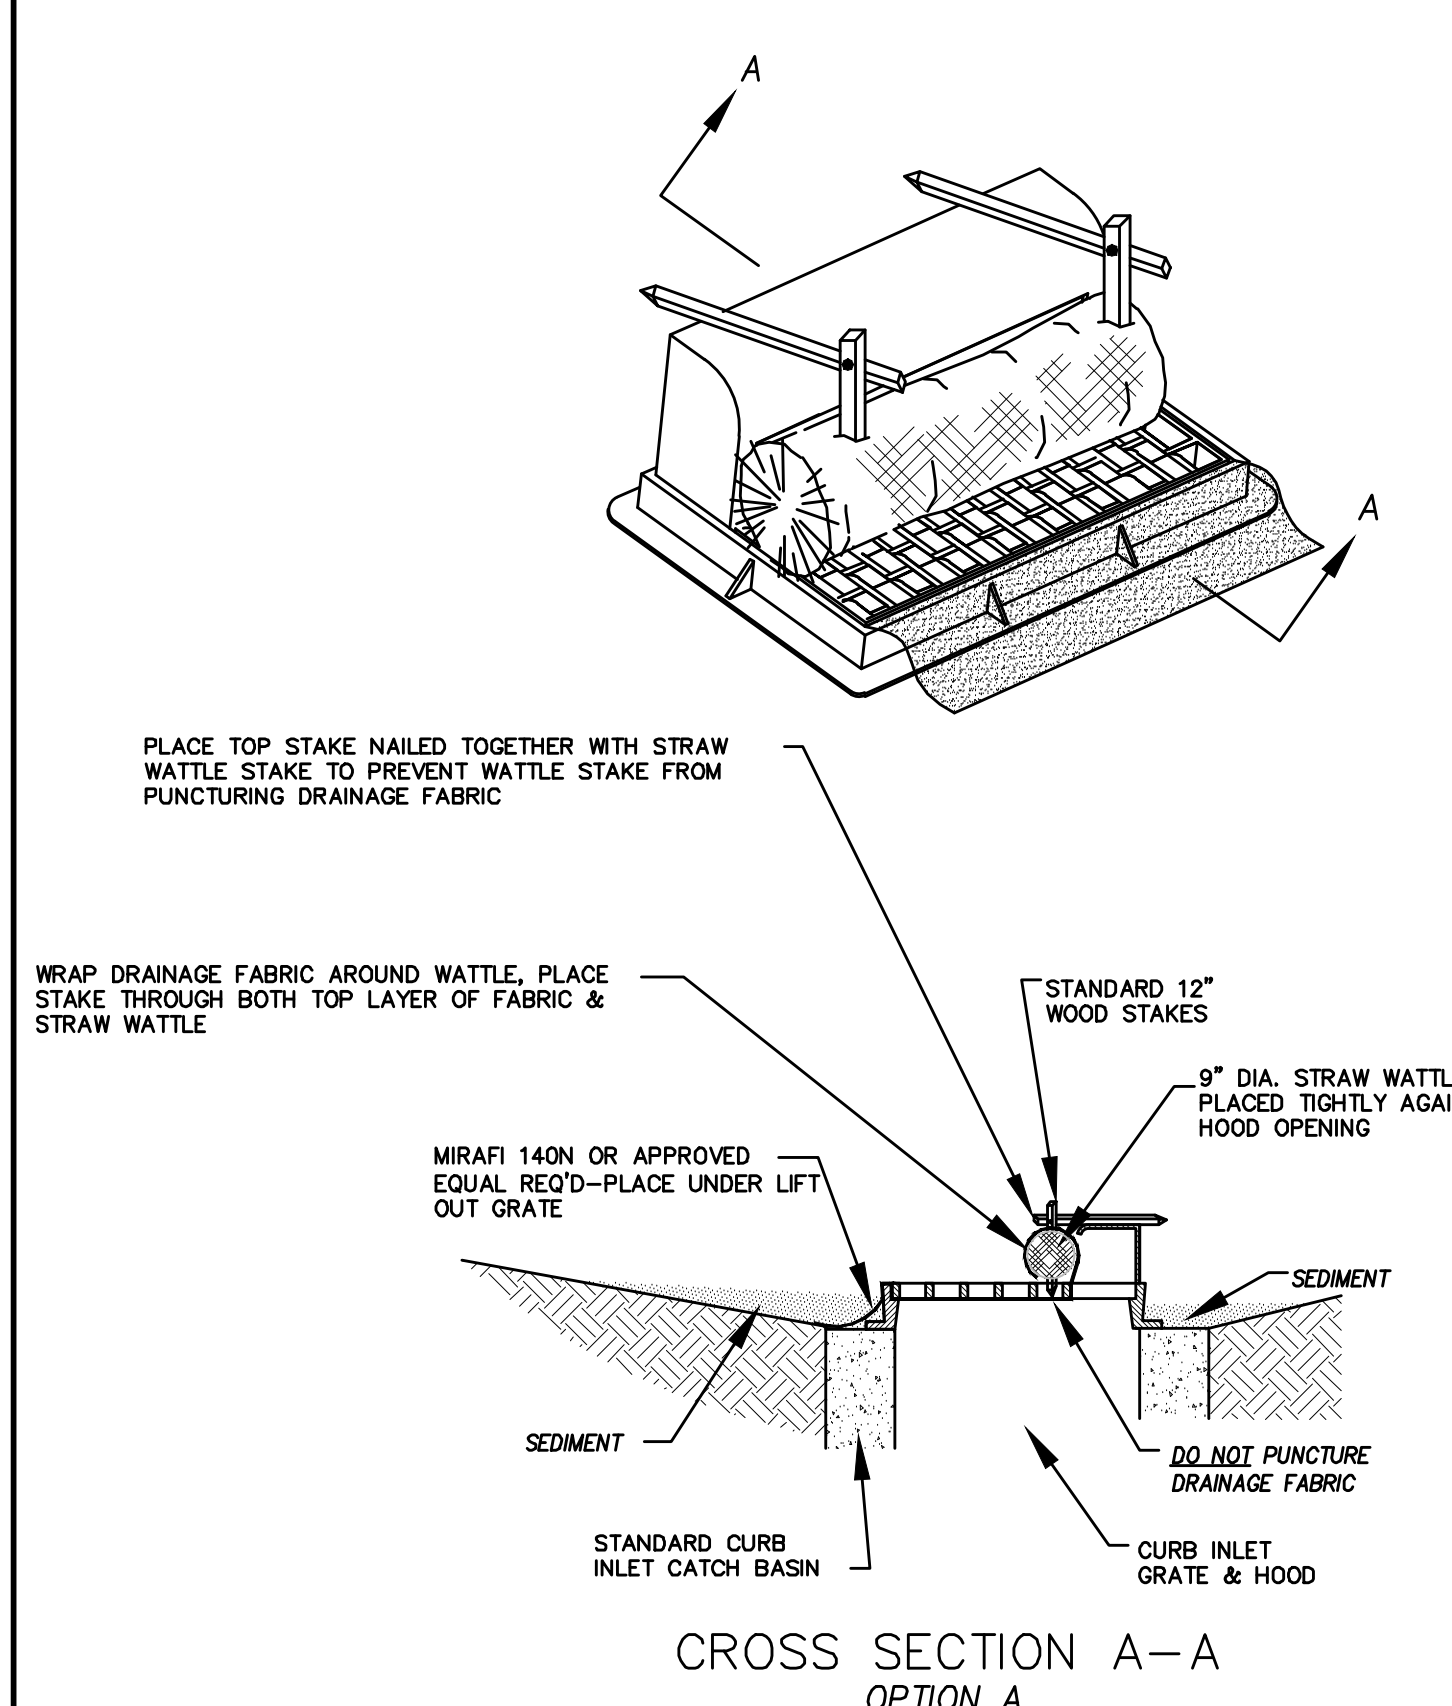

CROSS SECTION A-A
OPTION A

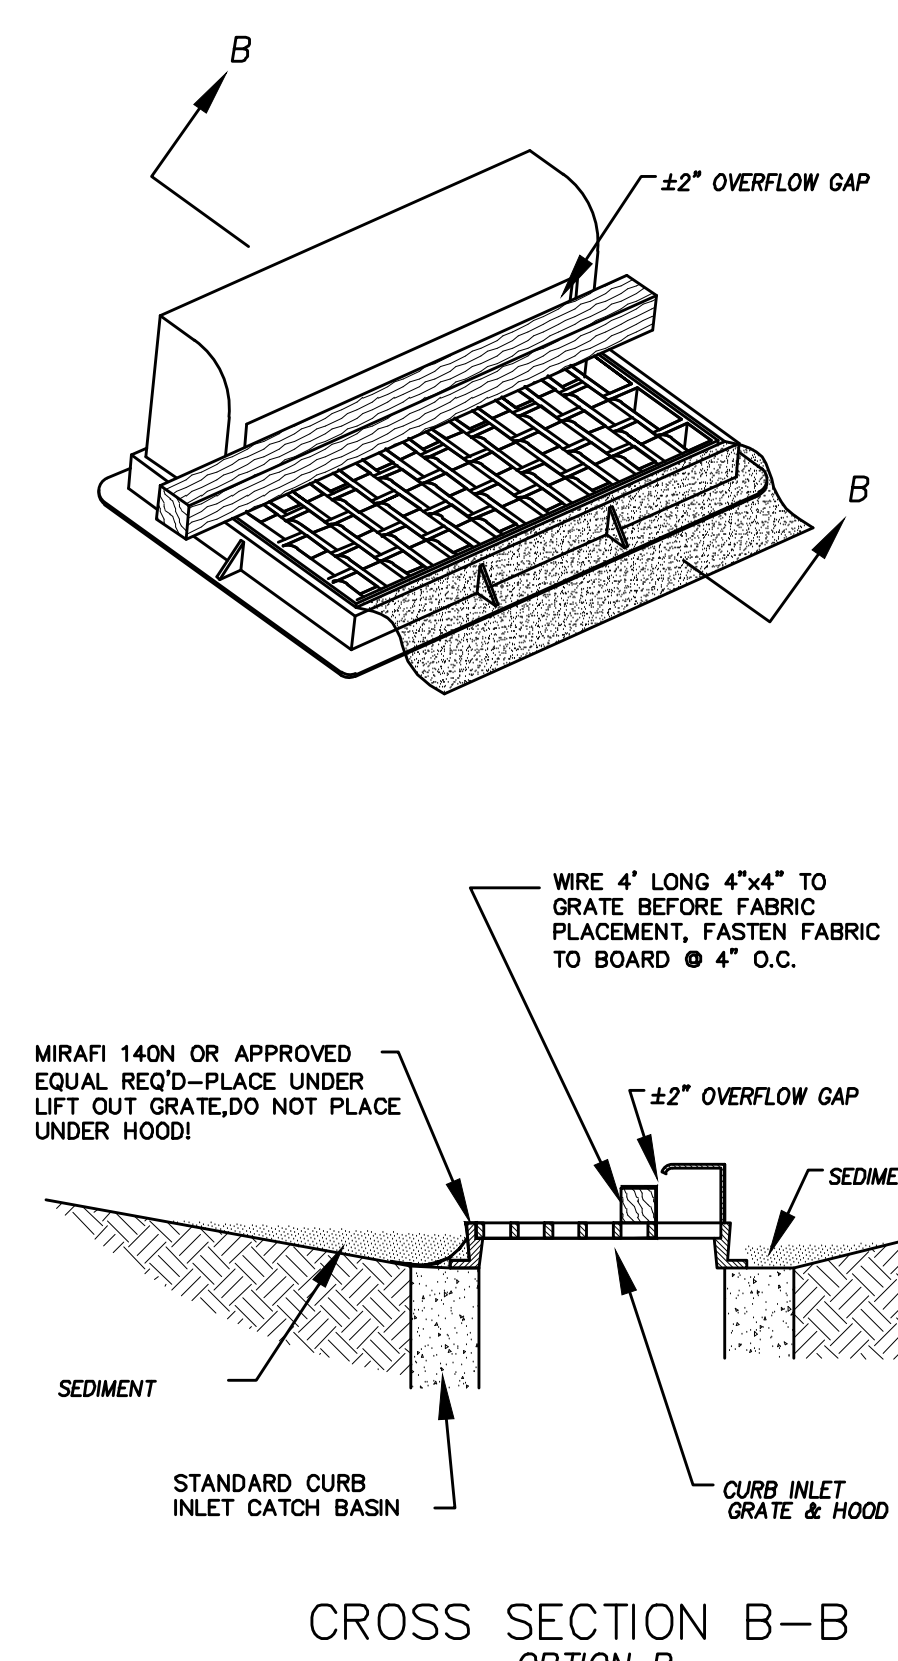



CROSS SECTION B-B
OPTION B

DETAIL-D
CURB INLET PROTECTION
DETAIL FOR EXISTING CATCH BASINS
ANY OF THE ABOVE OPTIONS MAY BE USED
NOT TO SCALE

EROSION CONTROL NOTES

1. CONTROLLING SEDIMENT TRANSPORT AND PREVENTING AND/OR CORRECTING PROBLEMS ASSOCIATED WITH EROSION AND RUNOFF PROCESSES THAT COULD OCCUR BOTH DURING AND AFTER PROJECT CONSTRUCTION WILL BE CLOSELY MONITORED. PERIODIC MAINTENANCE AND INSPECTION OF SEDIMENT CONTROL DEVICES WILL BE SCHEDULED. PARTICULAR ATTENTION SHALL BE GIVEN TO EXISTING DRAINAGE PATTERNS THAT RUN THROUGH DISTURBED AREAS AND OVER EXTREME SLOPES. THESE PATTERNS WILL BE IDENTIFIED TO ISOLATE PROBLEM AREAS WHERE WATER WILL CONCENTRATE. PROVISIONS SHALL BE MADE TO CHANNEL RUNOFF AWAY FROM NEW OR EXISTING IMPROVEMENTS TO PREVENT UNDERMINING AND GENERAL EROSION. THESE PROVISIONS SHALL BE STABILIZED AND SHALL REMAIN IN PLACE UNTIL THE PERMANENT STORM DRAINAGE FACILITIES ARE INSTALLED AND FUNCTIONAL.
2. EROSION CONTROL -- A STORMWATER POLLUTION PREVENTION PLAN (SWPPP) WILL BE PREPARED IN ACCORDANCE WITH THE UTAH POLLUTANT DISCHARGE ELIMINATION SYSTEM (UPDES) PERMIT FOR CONSTRUCTION. OUTLINING HOW EROSION AND SILTATION WILL BE CONTROLLED. A NOTICE OF INTENT (NOI) WILL BE SUBMITTED TO OBTAIN THE UPDES CONSTRUCTION PERMIT. A COPY OF THE PLAN MUST BE ON SITE AT ALL TIMES. THE CONTRACTOR SHALL BE RESPONSIBLE FOR IMPLEMENTING THE PLAN AND INSTALLING AND MAINTAINING THE EROSION CONTROL FACILITIES WITH EACH PHASE OF WORK. SHOULD SILT LEAVE THE SITE OR EROSION OCCURS, IT WILL BE THE CONTRACTOR'S RESPONSIBILITY TO TAKE CORRECTIVE ACTION AND REPAIR ANY DAMAGE CAUSED BY THE SILT OR EROSION IMMEDIATELY. ALL COSTS ASSOCIATED WITH THE MODIFICATION AND APPROVAL OF THE PLAN WILL BE THE RESPONSIBILITY OF THE CONTRACTOR.
3. BEFORE CONSTRUCTION BEGINS, THE LIMITS OF DISTURBANCE (LOD) BOUNDARY SHALL BE STAKED ON SITE AND APPROVED BY THE OWNER'S REPRESENTATIVE AND THE ENGINEER.
4. EXCAVATION AND EMBANKMENT OPERATIONS SHALL PROCEED IN SUCH A MANNER SO THAT FINISHING OF SLOPES, INCLUDING REVEGETATION SHALL BE ACCOMPLISHED AS SOON AS POSSIBLE AFTER ROUGH GRADING. ALL SLOPES 2:1 OR FLATTER SHALL BE SCARIFIED WITH HEAVY EQUIPMENT, LEAVING TRACKS PERPENDICULAR TO THE SLOPES. SLOPES OVER 1:1 SHALL UTILIZE EROSION CONTROL/REVEGETATION MATTING.
5. CUT AND FILL SLOPES SHALL BE CONDUCTED PER THE GEOTECHNICAL REPORT. THE TOPS OF ALL CUT SLOPES IN SOIL SHALL BE ROUNDED FOR A HORIZONTAL DISTANCE OF THREE (3) FEET BEYOND THE CATCH POINT. SLOPE ROUNDDING SHALL OCCUR AS THE SLOPE IS BEING BROUGHT DOWN. THE OVERALL SHAPE, HEIGHT AND GRADE OF ANY CUT AND/OR FILL SLOPE SHALL BE DEVELOPED IN CONCERT WITH EXISTING NATURAL CONTOURS, SCALE AND VEGETATION OF NATURAL TERRAIN.
6. EXISTING VEGETATION SHOULD BE PRESERVED WHEREVER POSSIBLE AND DISTURBED PORTIONS OF THE SITE SHALL BE STABILIZED. STABILIZATION PRACTICES MAY INCLUDE, BUT NOT LIMITED TO, TEMPORARY SEEDING, PERMANENT SEEDING, MULCHING, GEOTEXTILES, SOD STABILIZATION, VEGETATION BUFFER STRIPS, PROTECTION OF TREES, PRESERVATION OF NATURAL VEGETATION AND OTHER APPROPRIATE MEASURES. USE OF IMPEROUS SURFACES FOR STABILIZATION SHALL BE AVOIDED. STABILIZATION MEASURES SHALL BE INITIATED AS SOON AS POSSIBLE IN PORTIONS OF THE SITE WHERE CONSTRUCTION ACTIVITIES HAVE PERMANENTLY CEASED. FOR MORE INFORMATION, SEE SHEET 7.
7. SPECIFICALLY OUTLINED DISTURBED AREAS, BOTH ON AND OFF-SITE SHALL BE REVEGETATED. THESE AREAS SHALL BE INCLUDE, BUT NOT BE LIMITED TO, ALL UNSURFACED AREAS WITHIN THE STAKED LOD, STAGING AND STORAGE AREAS, MATERIAL WASTE AREAS, UNDERGROUND UTILITY CONSTRUCTION AREAS, BENCHED AREAS, INCLUDING RETAINING WALL BENCHES, AND TEMPORARY OR EXISTING ACCESS ROADS USED FOR CONSTRUCTION ACTIVITIES.
8. CONTROLLED OUTLETS SHALL DIRECT COLLECTED RUNOFF THROUGH SILT FENCES, STRAW BALES, OR WATTLE.
9. TYPICAL FUGITIVE DUST SHALL BE CONTROLLED BY WATERING AND/OR CHEMICAL STABILIZATION, PROVIDING VEGETATIVE OR SYNTHETIC COVER AND WIND BREAKS CONSISTENT WITH UTAH STATE DIVISION OF AIR QUALITY STANDARDS.
10. ANY SEDIMENT TRACKED OFF-SITE SHALL BE REMOVED PRIOR TO THE END OF THE WORK SHIFT OR PRIOR TO SUNSET, WHICHEVER COMES FIRST.
11. CONTRACTOR MAY ADJUST THE LOCATIONS OF THE CONSTRUCTION FENCE, CONSTRUCTION TRAILERS, AND CONSTRUCTION MATERIALS RECEIVING AND STORAGE AREAS, AS NEEDED TO ACCOMPLISH THE CONSTRUCTION. ALL CHANGES SHALL BE NOTATED ON THE EROSION CONTROL PLAN.
12. THE CONTRACTOR SHALL CONDUCT PERIODIC INSPECTIONS OF THE EROSION CONTROL MEASURES, AS REQUIRED AND NOTATED IN THE SWPPP. THE CONTRACTOR WILL MAINTAIN A LOG ON-SITE OF ALL INSPECTIONS WITH THE SWPPP.
13. ALL DITCHES AND SWALES GREATER THAN 5% SHALL BE ARMORED WITH AN APPROPRIATE EROSION CONTROL/REVEGETATION STABILIZATION MAT TO PROMOTE REVEGETATION.
14. CONTRACTOR MAY ADJUST THE LOCATION OF CONCRETE WASHOUT AREAS AS NEEDED TO ACCOMPLISH THE CONSTRUCTION.

Engineering & Surveying
region
1776 N. State St. #110
Orem, UT 84057
P: 801.376.2245
regiondesignllc.com





THE HILLS @ SUMMIT RIDGE
PHASE 'H'
LOCATED IN PORTIONS OF SECTION 12 AND 13,
TOWNSHIP 6 SOUTH
RANGE 1 WEST, SALT LAKE BASE AND MERIDIAN


DATE: 6.2.2021
PROJECT #
REVISIONS:

1	
2	
3	



SHEET NAME:
EROSION CONTROL DETAILS
SHEET:
EC-02

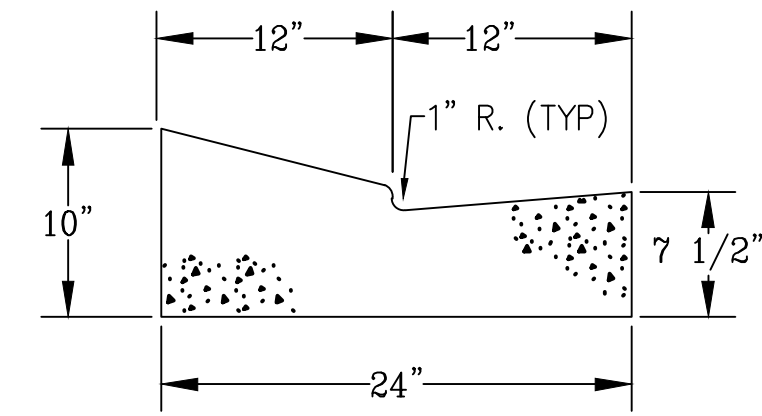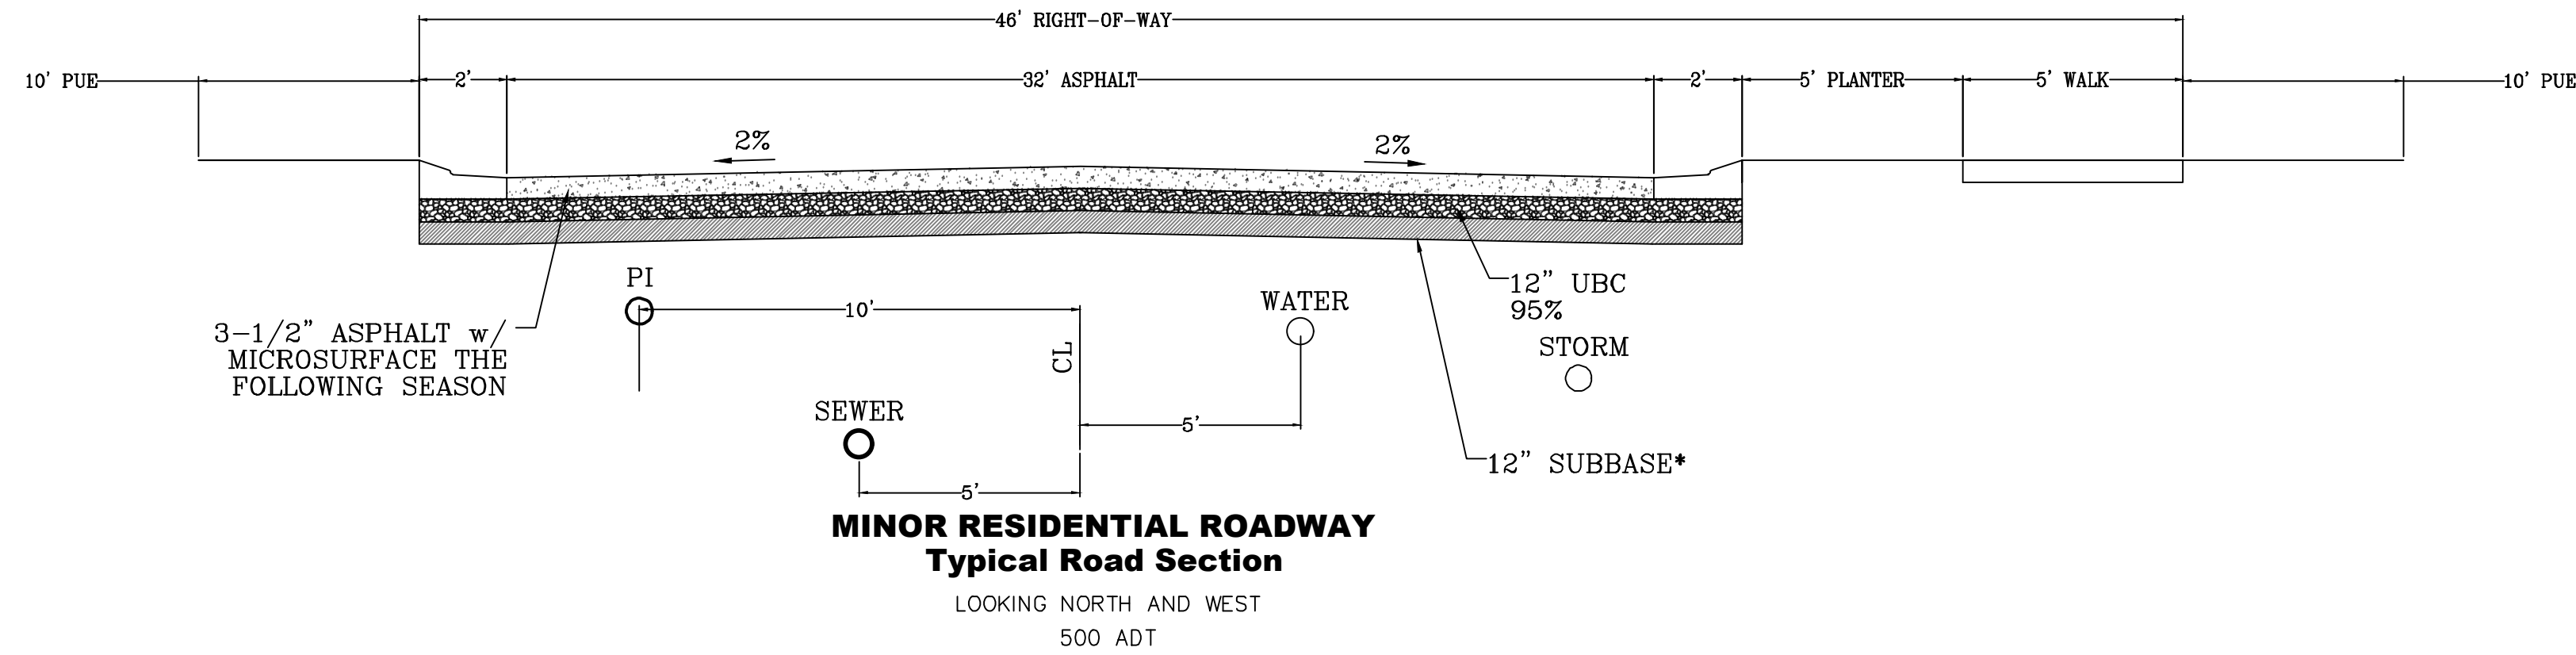

*NOTE: ON SITE INSPECTION TO BE CONDUCTED BY GEOTECHNICAL ENGINEER TO DETERMINE ADEQUACY OF EXISTING MATERIAL

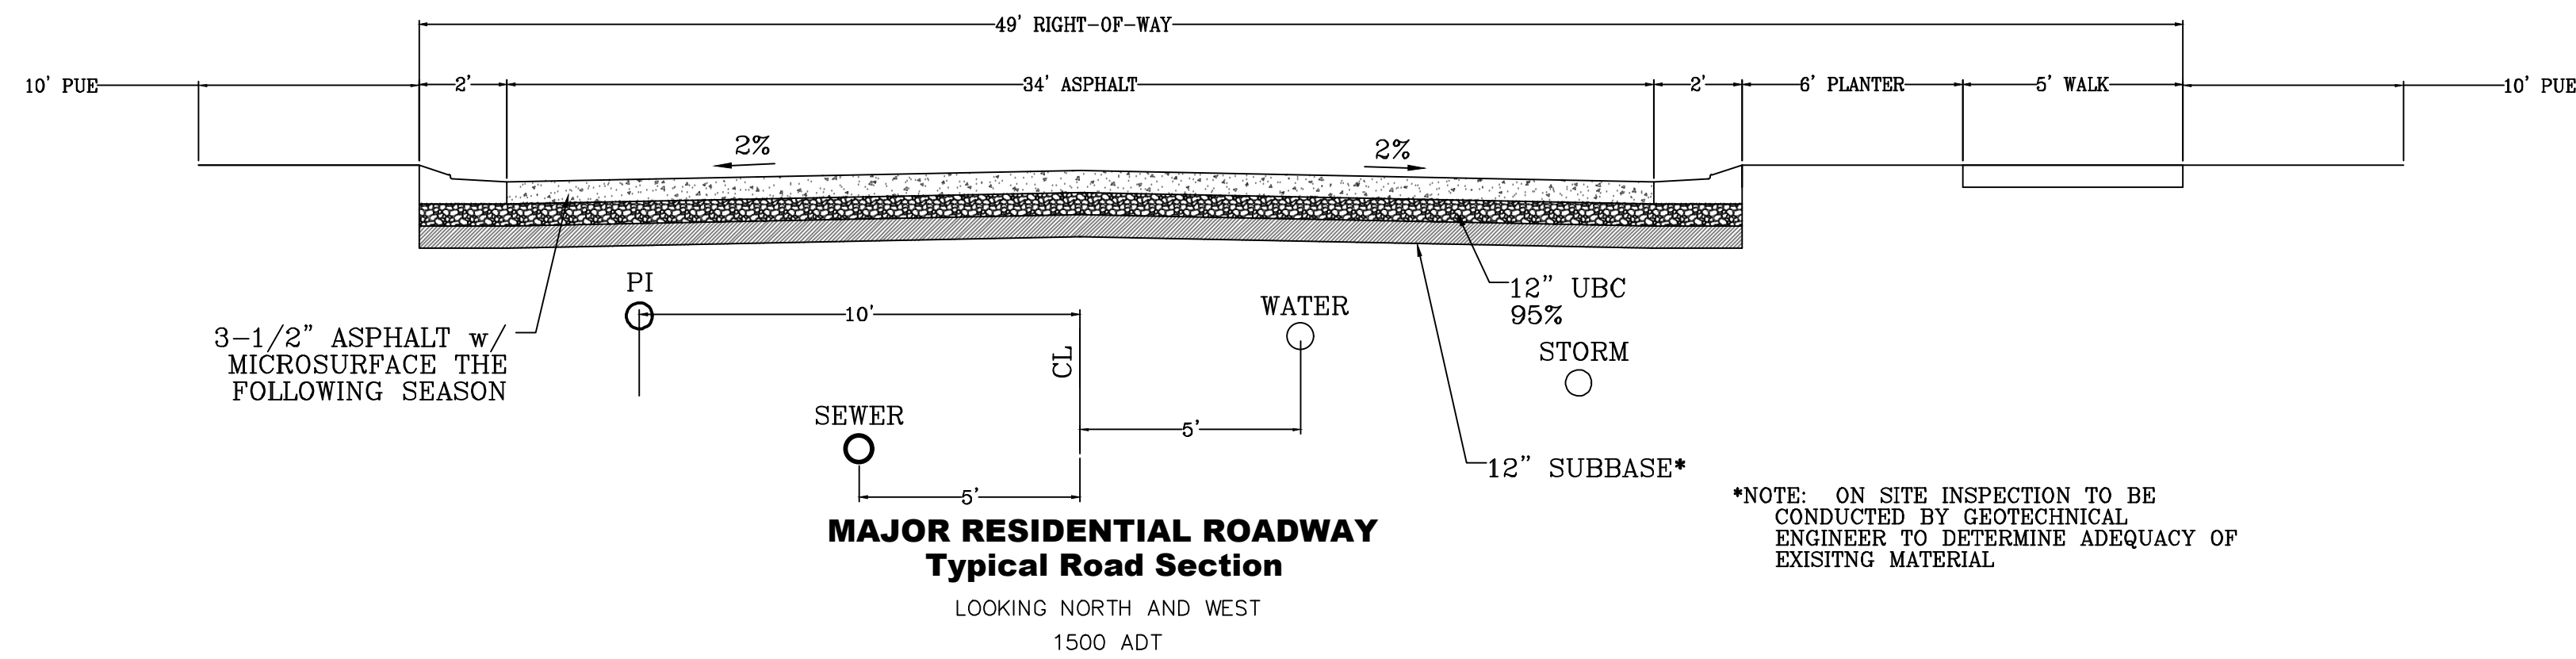

*NOTE: ON SITE INSPECTION TO BE CONDUCTED BY GEOTECHNICAL ENGINEER TO DETERMINE ADEQUACY OF EXISTING MATERIAL

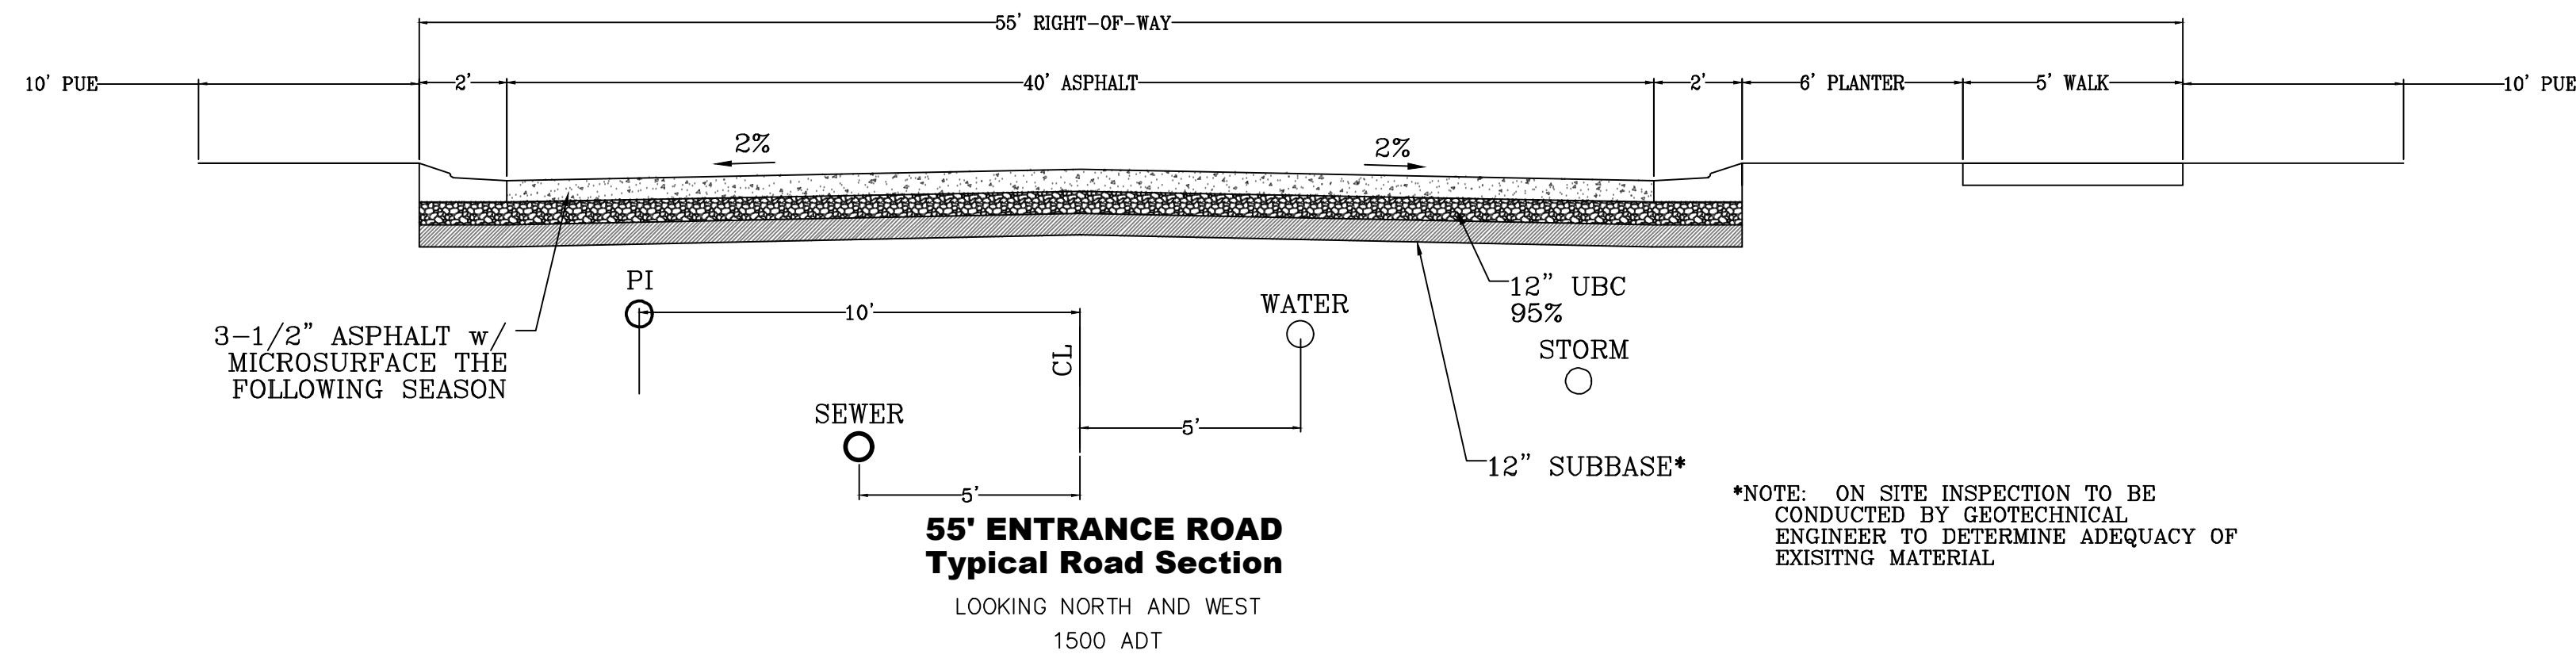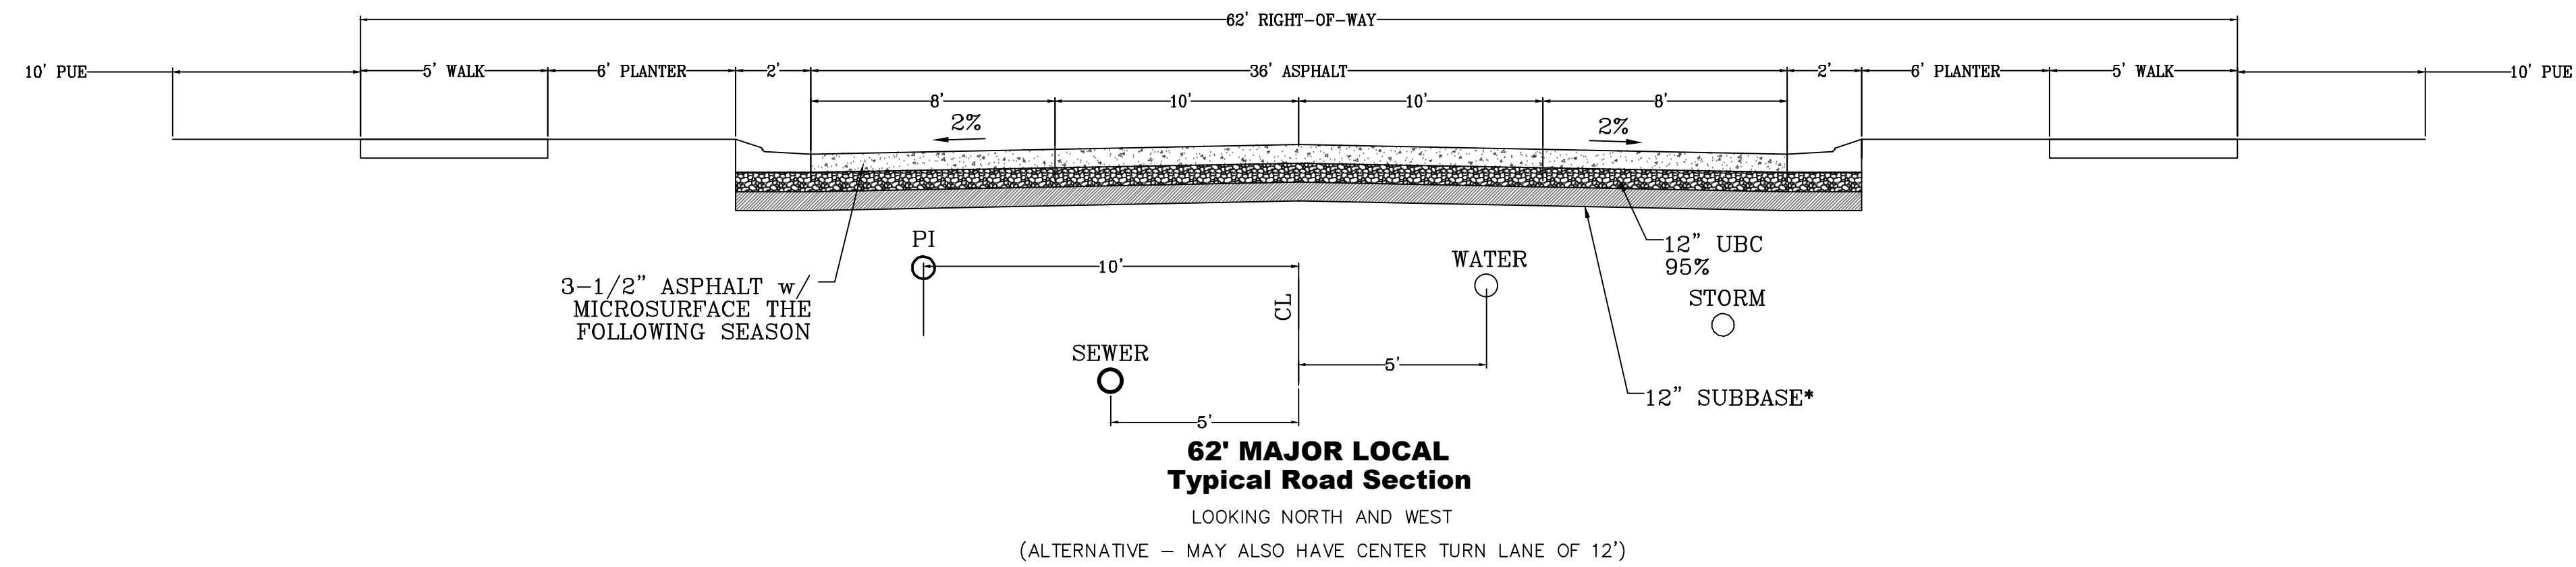

*NOTE: ON SITE INSPECTION TO BE CONDUCTED BY GEOTECHNICAL ENGINEER TO DETERMINE ADEQUACY OF EXISTING MATERIAL

region
Engineering & Surveying
1776 N. State St. #110
Orem, UT 84057
P: 801.376.2245
regiondesignllc.com



THE HILLS @ SUMMIT RIDGE
PHASE 'H'
LOCATED IN PORTIONS OF SECTION 12 AND 13,
TOWNSHIP 6 SOUTH
RANGE 1 WEST, SALT LAKE BASE AND MERIDIAN

DATE: 6.2.2021	
PROJECT #	
REVISIONS:	
1	
2	
3	

SHEET NAME:
TYPICAL DETAILS
SHEET:
DT-01

