



ELEVATION KEYNOTES	
NO.	DESCRIPTION
1	LUX METAL SIDING - METALLIC COLOR TBD
2	PRE-FINISHED METAL DOWNSPOUT
3	ALUMINUM DOOR AND FRAME ASSEMBLY
4	ALUMINUM STOREFRONT WINDOW ASSEMBLY
5	PRE-FINISHED METAL GUTTER
6	PRE-FINISHED METAL ROOF
7	PRE-FINISHED METAL ROOF TRIM

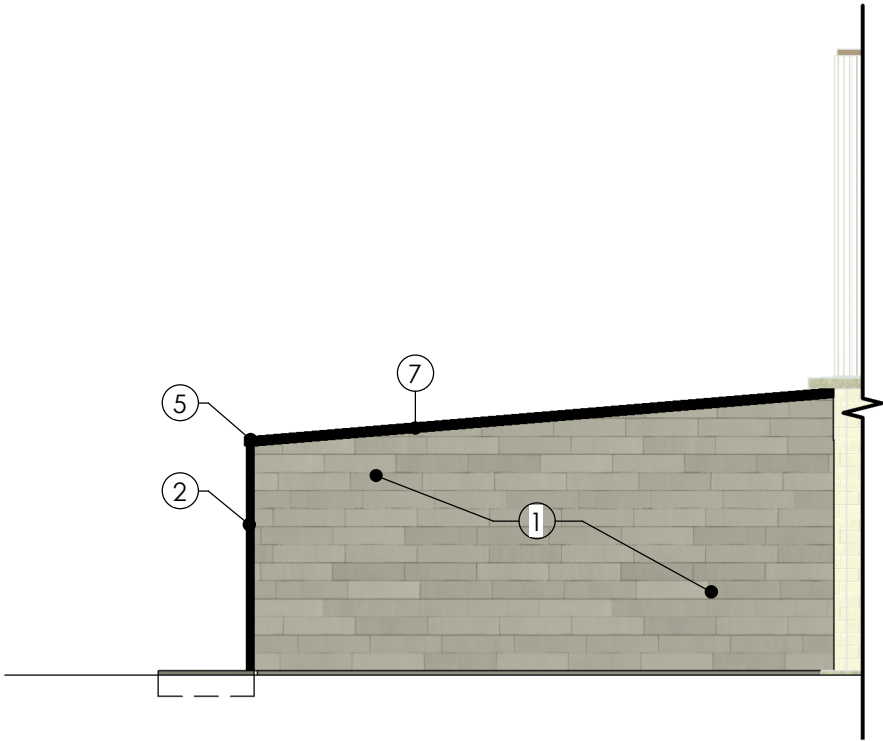

NORTH ELEVATION

SCALE: 1" = 10'-0"

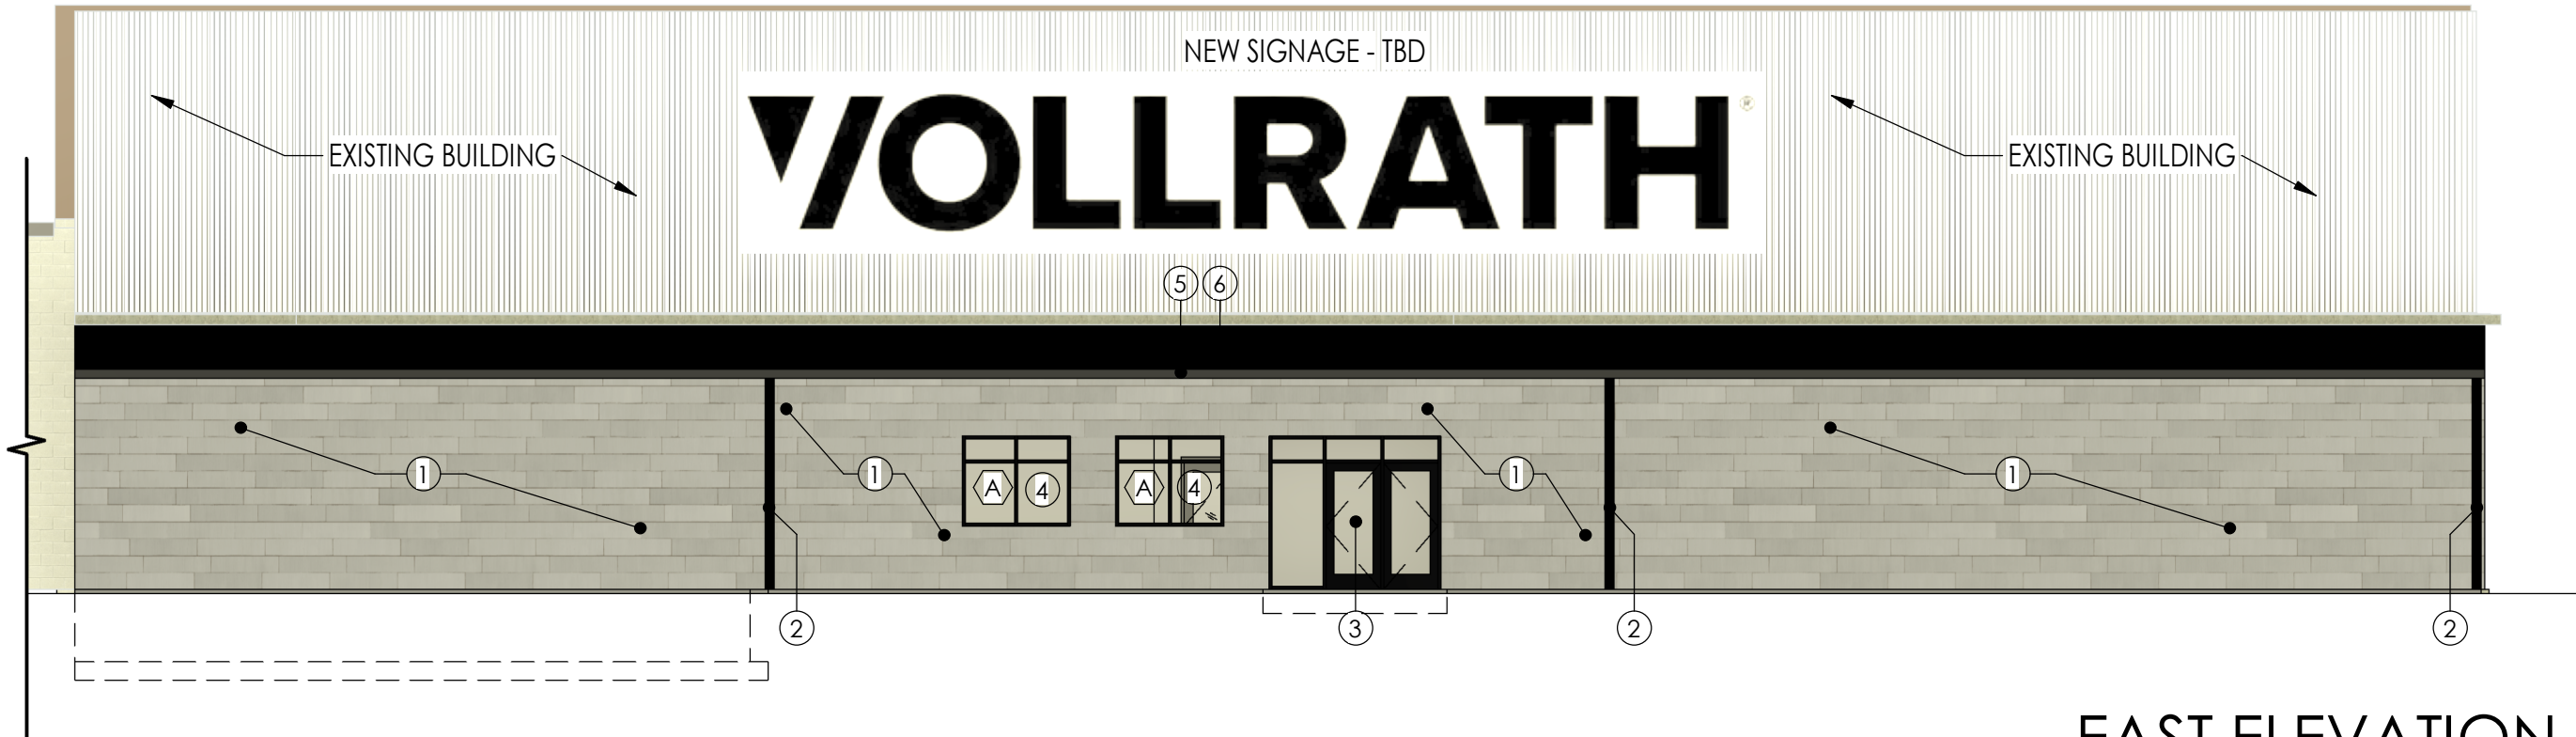

EAST ELEVATION

SCALE: 1" = 10'-0"

MAY 9th, 2025
VOLLRATH COMPANY LLC
1236 NORTH 18th STREET, SHEBOYGAN WI 53081
A11 EXTERIOR ELEVATIONS
PROJ. NO. 2024-093



Abacus Architects, Inc. holds all rights of copyright in and to these prints, drawings and documents. No reproduction, copying, alteration, modification, usage, incorporation into other documents, or assignment of the same may occur without the prior written permission of Abacus Architects, Inc.
© 2025 Abacus Architects, Inc.