


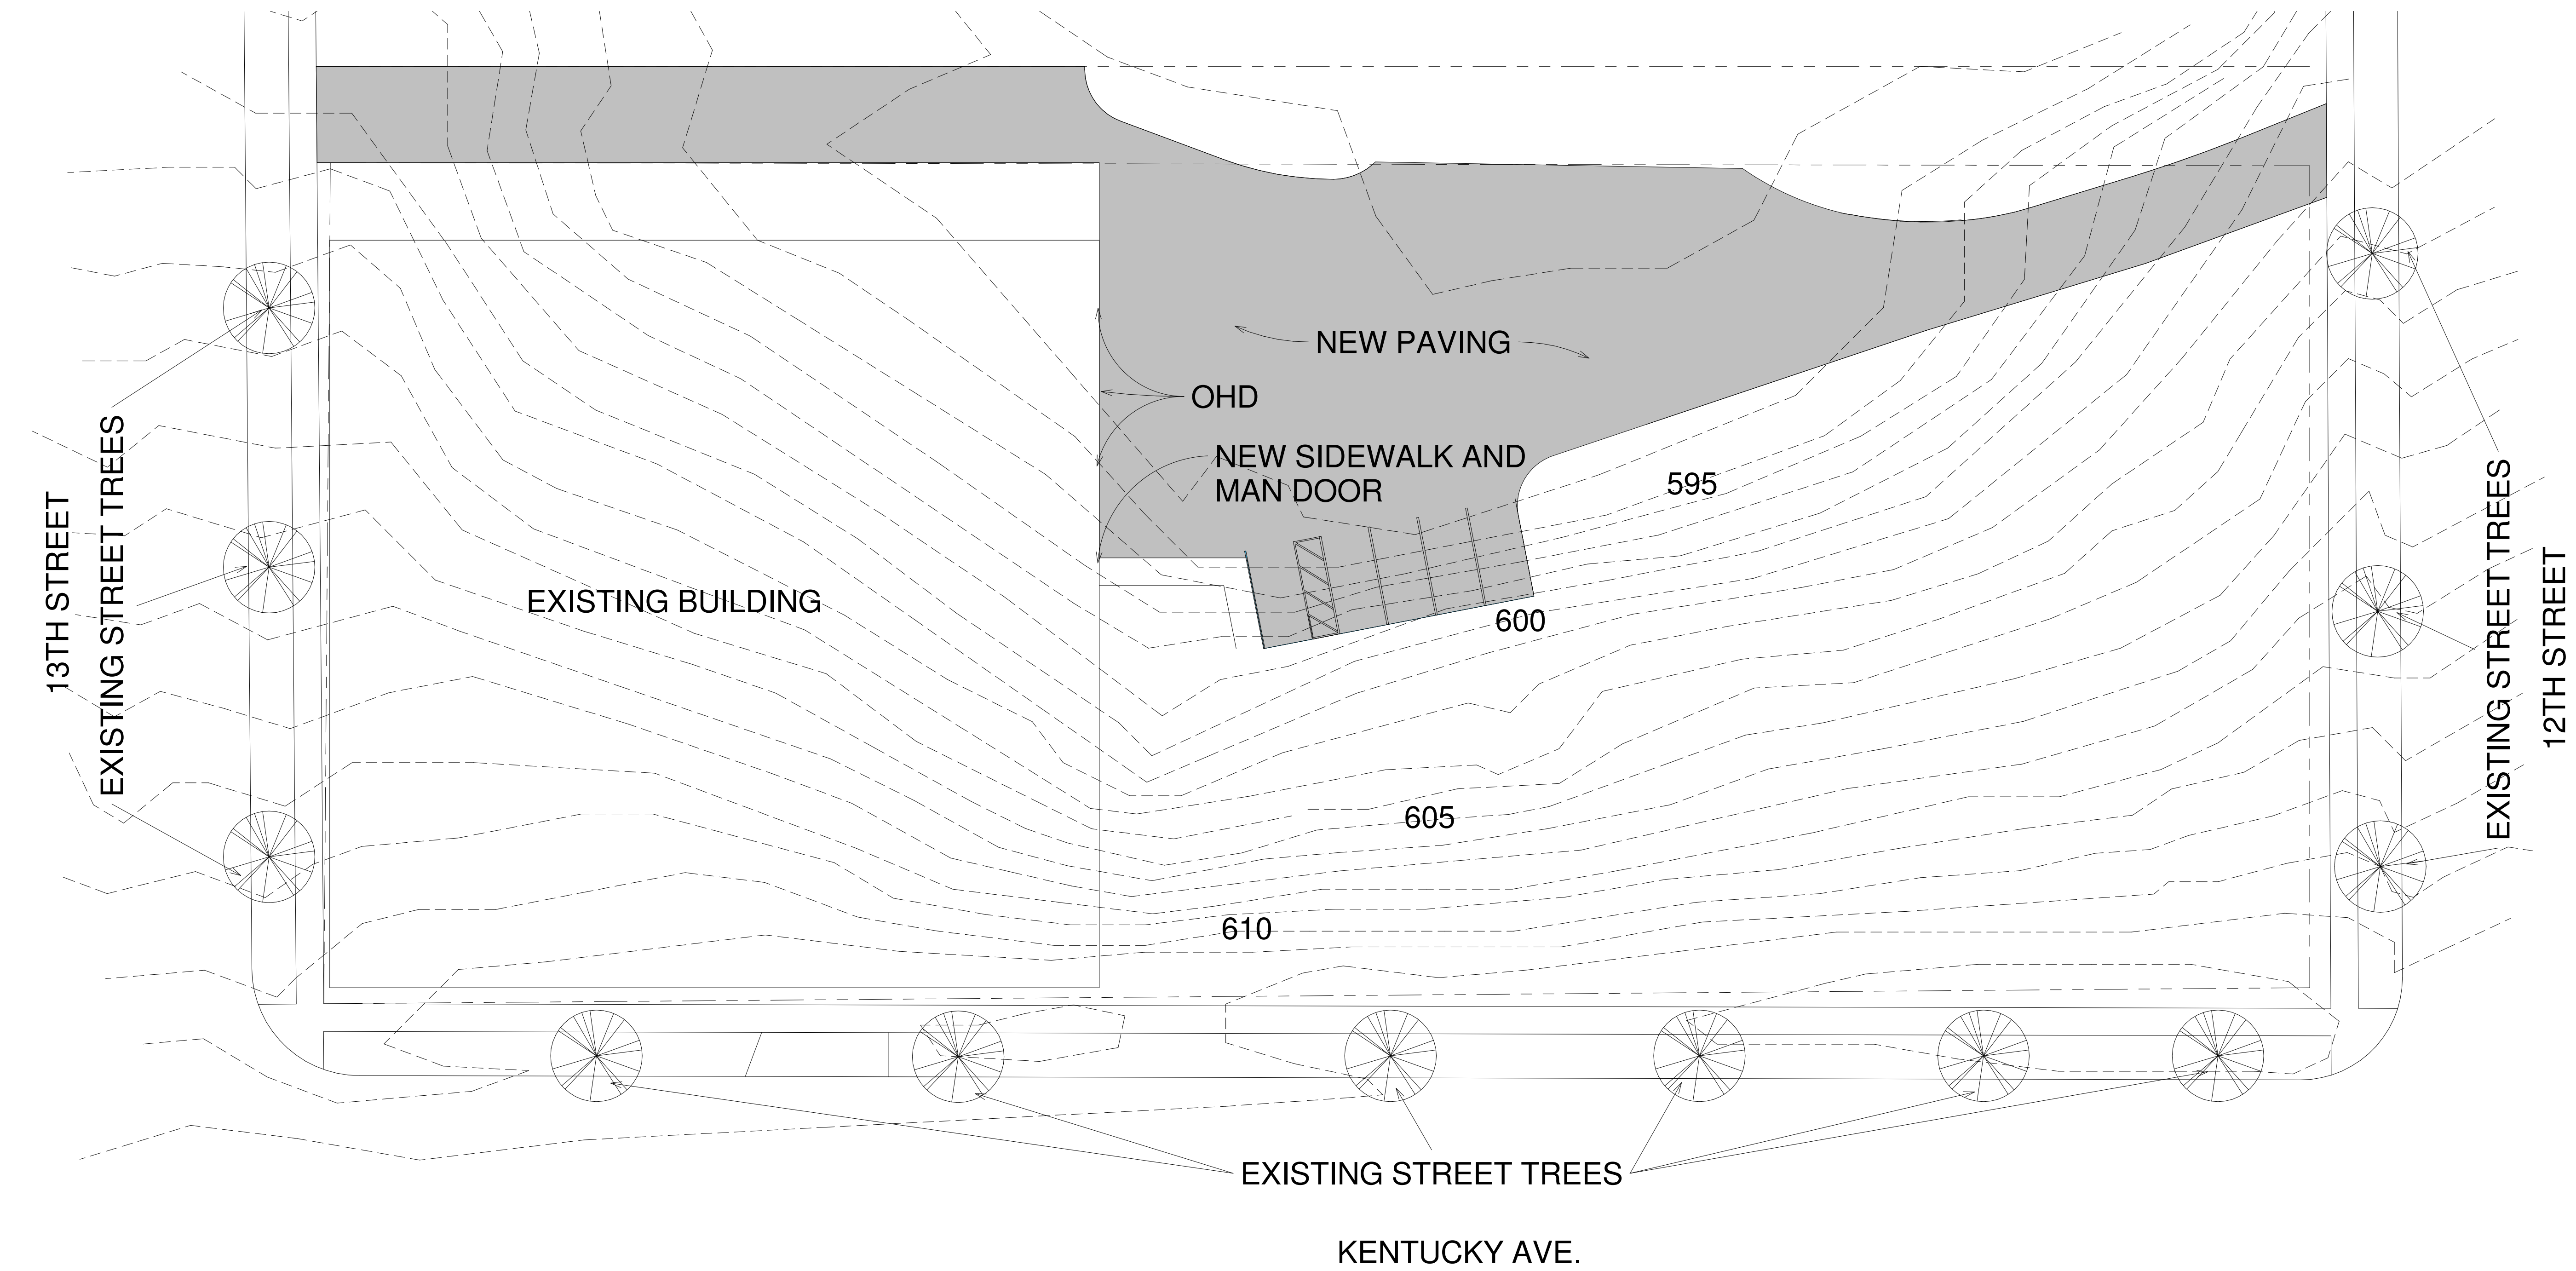

① Site
1/16" = 1'-0"



Notes & Revisions

Sheboygan Self
Storage
1234 Kentucky Ave.

Concept Site Plan

Project number
Date
Drawn by
Checked by
4/5/2021
SDL
SDL

C1

Scale 1/16" = 1'-0"

Copyright © 2021 Quasius Construction, Inc. All Rights Reserved

4/5/2021 4:22:15 PM