





**KEYNOTE LEGEND**

BN-1	PLASTIC LUMBER BENCH
E1	TUCKPOINT EXISTING FACE BRICK WHERE INDICATED WITH HATCH
E2	TOOTH IN NEW FACE BRICK (FB-1UA) AT REMOVED UNIT VENTILATOR GRILL - MATCH COURSING
E3	PATCH STONE (STN-1A) AT REMOVED UNIT VENTILATOR GRILL
E4	REPLACE FLASHING
RFS-2UA	ROOF EDGE FASCIA
SN-3U	12" TALL LETTERS WITH METAL LINES

**GENERAL NOTES**

- SEE SHEET A2.7 FOR EXTERIOR COURSING ELEVATIONS
- ALL REMAINING EXISTING EXTERIOR FACE BRICK AND STONE TO BE CLEANED PER SPECIFICATION SECTION 04 01 10

**BRAY**  
ARCHITECTS

Milwaukee  
529 South 1st Street  
Milwaukee, Wisconsin 53204  
T: 414.226.0200

Sheboygan - Davenport  
Saint Paul

www.brayarch.com

Project Title:  
**Addition & Renovation to  
URBAN MIDDLE SCHOOL  
SHEBOYGAN SCHOOL DISTRICT  
1226 NORTH AVE.  
SHEBOYGAN, WI 53083**

**REVISIONS:**

DATE	DESCRIPTION
------	-------------

**NOT FOR  
CONSTRUCTION**


Issued for:  
**CITY OF  
SHEBOYGAN  
PLAN REVIEW**  
2/16/2026

Project Number:  
**3415**

Sheet Title:  
**UNIT C -  
EXTERIOR  
ELEVATIONS**

Sheet Number:

**A2.3**

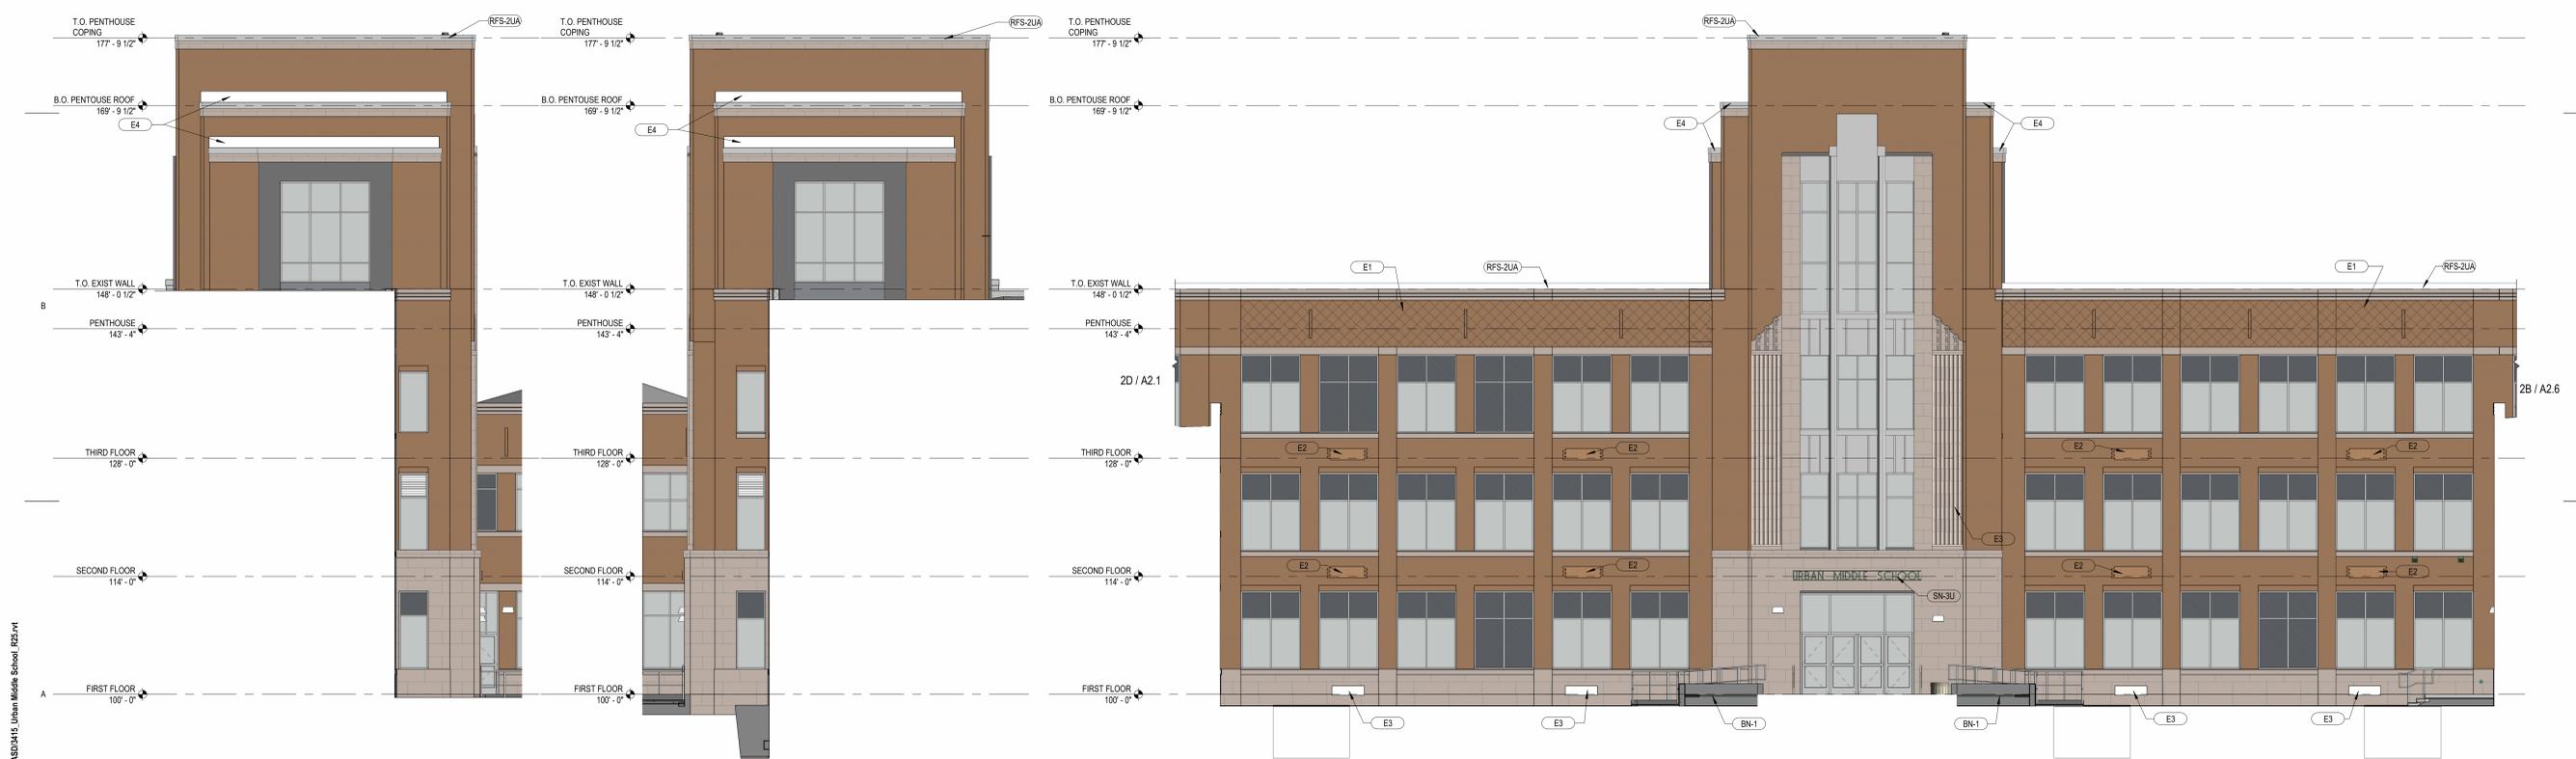

**6A TOWER - WEST ELEVATION**  
A2.3 Scale: 1/8" = 1'-0"

**5A TOWER - EAST ELEVATION**  
A2.3 Scale: 1/8" = 1'-0"

**4A UNIT C - SOUTH ELEVATION**  
A2.3 Scale: 1/8" = 1'-0"

Autodesk Docs\3415 - Sheboygan ASD\0416 Urban Middle School\_R25.rvt  
2/15/2026 8:47:33 PM

**KEYNOTE LEGEND**


CS-1U	CAST STONE SILL
CS-2U	CAST STONE SILL
CS-3U	CAST STONE LINTEL
CS-4U	CAST STONE LINTEL
CS-5U	CAST STONE TOP BANDING
CS-8U	CAST STONE TOP BANDING
E1	TUCKPOINT EXISTING FACE BRICK WHERE INDICATED WITH HATCH
E2	TOOTH IN NEW FACE BRICK (FB-1UA) AT REMOVED UNIT VENTILATOR GRILL - MATCH COURSING
E4	REPLACE FLASHING
E6	TOOTH IN NEW FACE BRICK (FB-1UA) AT OPENING INFILL
FB-1UA	FACE BRICK - MODULAR RUNNING BOND
FB-1UB	FACE BRICK - SOLDIER COURSE
FB-1UC	FACE BRICK - 1/2" REVEAL
FB-1UE	FACE BRICK - 1/2" REVEAL STACKED BOND
FB-1UE	FACE BRICK - 3 COURSE STEP OUT
MJ-1	MASONRY MOVEMENT JOINT (EXPANSION)
MSP-1U	METAL SOFFIT PANEL - PATINA GREEN
MWP-1U	FORMED METAL PANEL
RFS-2UA	ROOF EDGE FASCIA
RFS-2UD	ROOF EDGE CORNICE FASCIA
RFS-3U	METAL COPING
STNV-1A	ANCHORED

**GENERAL NOTES**


- SEE SHEET A2.7 FOR EXTERIOR COURSING ELEVATIONS
- ALL REMAINING EXISTING EXTERIOR FACE BRICK AND STONE TO BE CLEANED PER SPECIFICATION SECTION 04 01 10




**6D UNIT C - NORTH ELEVATION**  
A2.4 Scale: 1/8" = 1'-0"

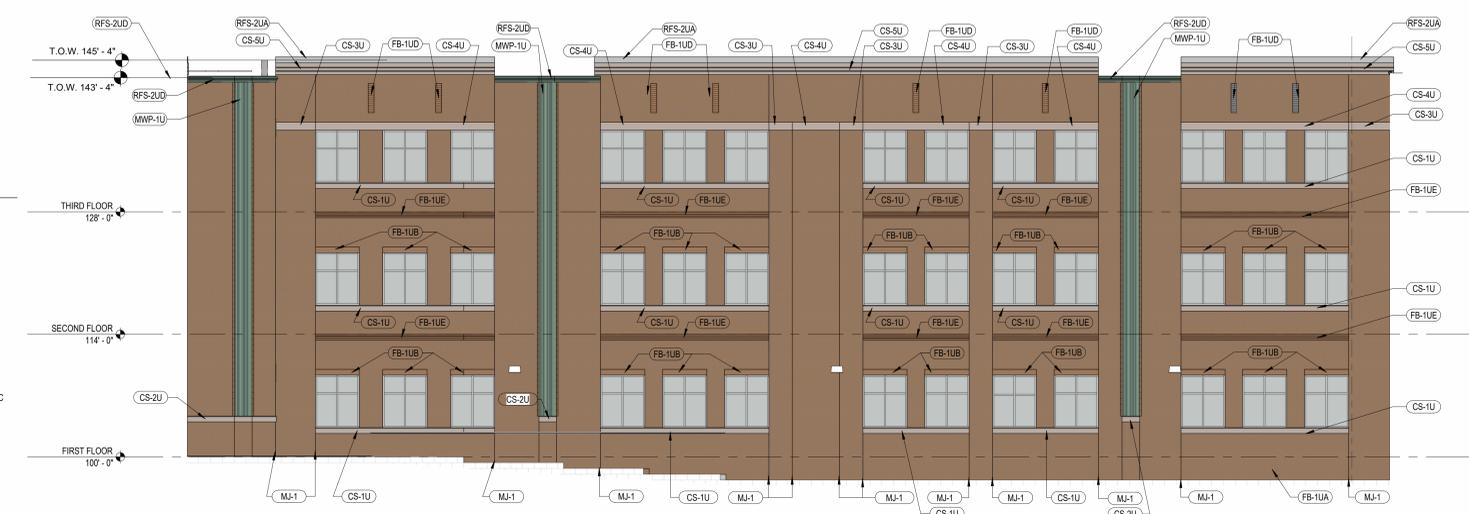

**6C UNIT C - COURTYARD SOUTH ELEVATION**  
A2.4 Scale: 1/8" = 1'-0"

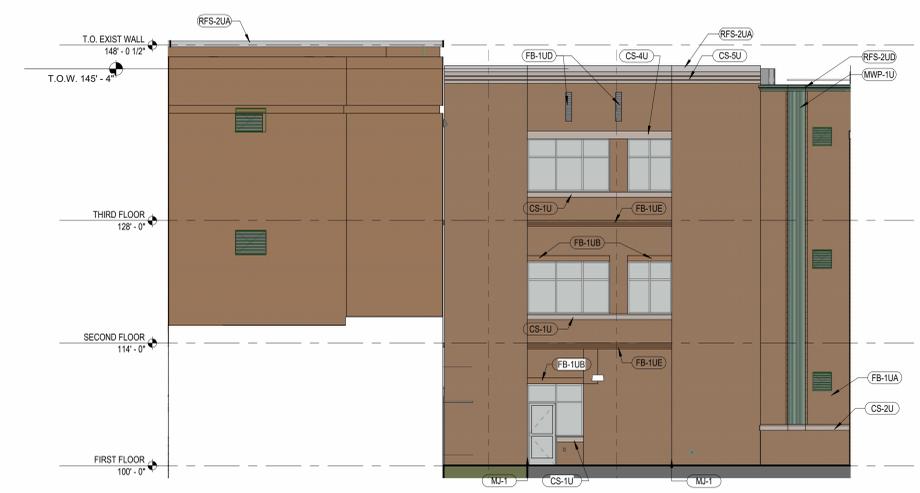

**2C UNIT C - COURTYARD EAST ELEVATION**  
A2.4 Scale: 1/8" = 1'-0"

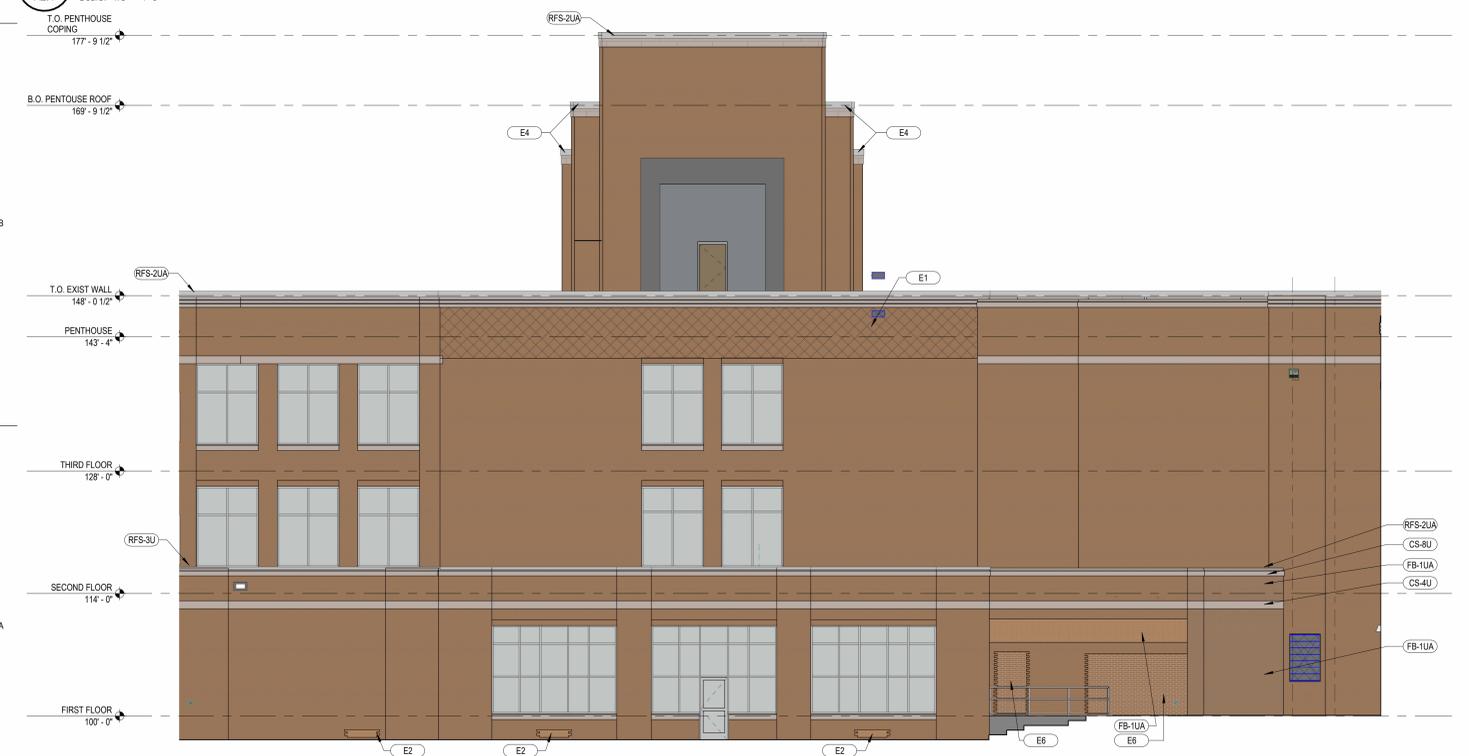

**6A UNIT C - COURTYARD NORTH ELEVATION**  
A2.4 Scale: 1/8" = 1'-0"



**2A UNIT C - COURTYARD WEST ELEVATION**  
A2.4 Scale: 1/8" = 1'-0"

**REVISIONS:**

DATE	DESCRIPTION

**NOT FOR  
CONSTRUCTION**

Issued for:  
**CITY OF  
SHEBOYGAN  
PLAN REVIEW**  
2/16/2026

Project Number:  
**3415**

Sheet Title:  
**UNIT C -  
EXTERIOR  
ELEVATIONS**

Sheet Number:

**A2.4**



**KEYNOTE LEGEND**

E6	TOOTH IN NEW FACE BRICK (FB-1UA) AT OPENING INFILL
FB-1UA	FACE BRICK - MODULAR RUNNING BOND
RFS-2UA	ROOF EDGE FASCIA
SN-5	14" TALL ILLUMINATED LETTERS

**GENERAL NOTES**

- SEE SHEET A2.7 FOR EXTERIOR COURSING ELEVATIONS
- ALL REMAINING EXISTING EXTERIOR FACE BRICK AND STONE TO BE CLEANED PER SPECIFICATION SECTION 04 01 10

**BRAY**  
ARCHITECTS

Milwaukee  
529 South 1st Street  
Milwaukee, Wisconsin 53204  
T: 414.226.0200

Sheboygan - Davenport  
Saint Paul  
www.brayarch.com

Project Title:  
**Addition & Renovation to  
URBAN MIDDLE SCHOOL  
SHEBOYGAN SCHOOL DISTRICT  
1226 NORTH AVE  
SHEBOYGAN, WI 53083**

**REVISIONS:**

DATE	DESCRIPTION
------	-------------

**NOT FOR  
CONSTRUCTION**

Issued for:  
**CITY OF  
SHEBOYGAN  
PLAN REVIEW**

Project Number:  
**3415**

Sheet Title:  
**UNIT E -  
EXTERIOR  
ELEVATIONS**

Sheet Number:

**A2.6**


© 2024 Bray Associates Architects, Inc.



**6D UNIT E - EAST ELEVATION**  
A2.6 Scale: 1/8" = 1'-0"



**6B UNIT E - WEST ELEVATION**  
A2.6 Scale: 1/8" = 1'-0"

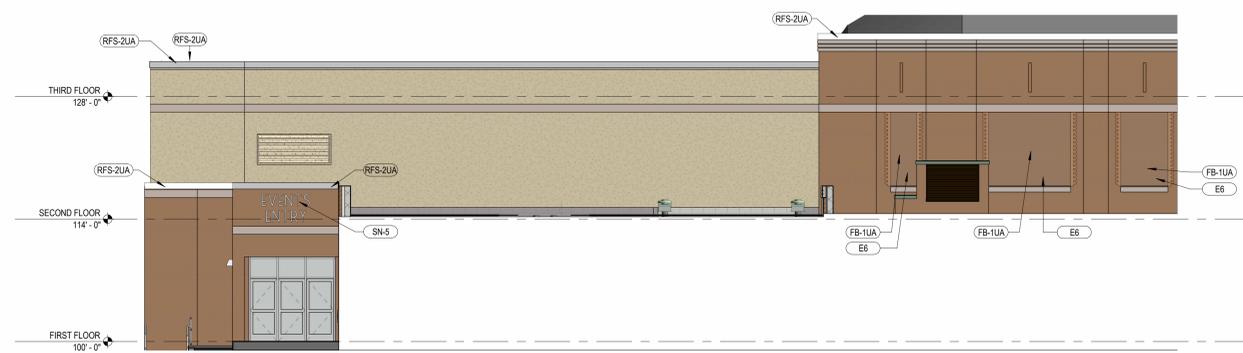

**3B UNIT E - NORTH ENTRY ELEVATION**  
A2.6 Scale: 1/8" = 1'-0"



**6A UNIT E - SOUTH ELEVATION**  
A2.6 Scale: 1/8" = 1'-0"



**2B UNIT E - SOUTH ELEVATION ABOVE GYMNASIUM**  
A2.6 Scale: 1/8" = 1'-0"

Autodesk Docs\3415 - Sheboygan ASD\3415 Urban Middle School\_R25.rvt  
2/15/2026 8:49:49 PM