




KEYNOTE LEGEND	
BMU-1F	BURNISHED MASONRY UNITS
CS-1FA	CAST STONE SILL
CS-1FB	CAST STONE LINTEL
CS-2FA	FACE BRICK
FB-1F	METAL COMPOSITE MATERIAL WALL PANEL
MCM-1F	METAL COMPOSITE MATERIAL WALL PANEL
MCM-2F	METAL COMPOSITE MATERIAL WALL PANEL
MCMR-1F	METAL WALL PANEL REVEAL
MCMT-1F	METAL COMPOSITE MATERIAL WALL PANEL TRIM
MJ-1	MASONRY MOVEMENT JOINT (EXPANSION)
MJ-2	MASONRY MOVEMENT JOINT (CONTROL)
MWP-1F	METAL WALL PANEL
RFL-1	STEEL LADDER (ROOF) - SEE DETAIL 6B/A5.0
RFS-1FB	COUNTERFLASHING W/ FLASHING COVER
RFS-1FD	COUNTERFLASHING W/ FLASHING COVER
RFS-2FA	ROOF EDGE FASCIA
RFS-3FA	METAL COPING
RFS-3FE	METAL COPING
SN-1FA	BACK-LIT BRUSHED ALUMINUM LOGO SIGNAGE - WALL MOUNTED ON 1" STANDOFFS - 1' DEPTH
SN-5F	BACK-LIT BRUSHED ALUMINUM LOGO SIGNAGE - WALL MOUNTED ON 1" STANDOFFS - 12" HIGH X 1" DEPTH CENTURY GOTHIC FONT LETTERS

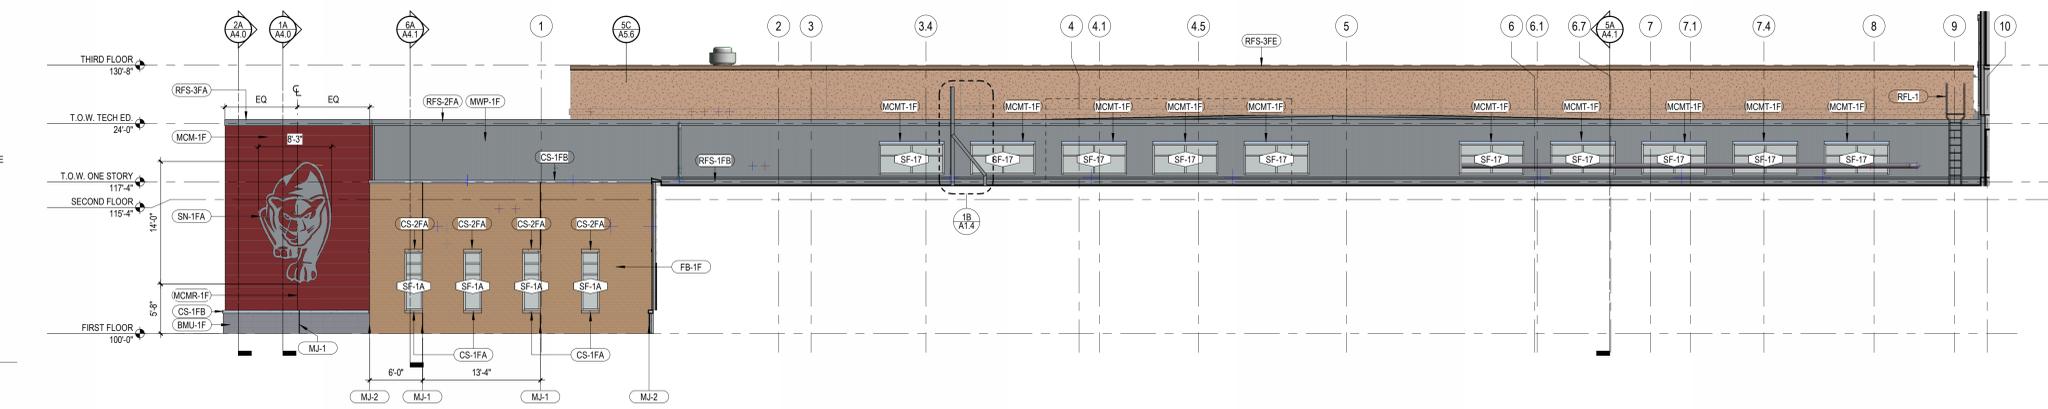


6E UNIT A - SOUTH ELEVATION
A2.1 Scale: 1/8" = 1'-0"

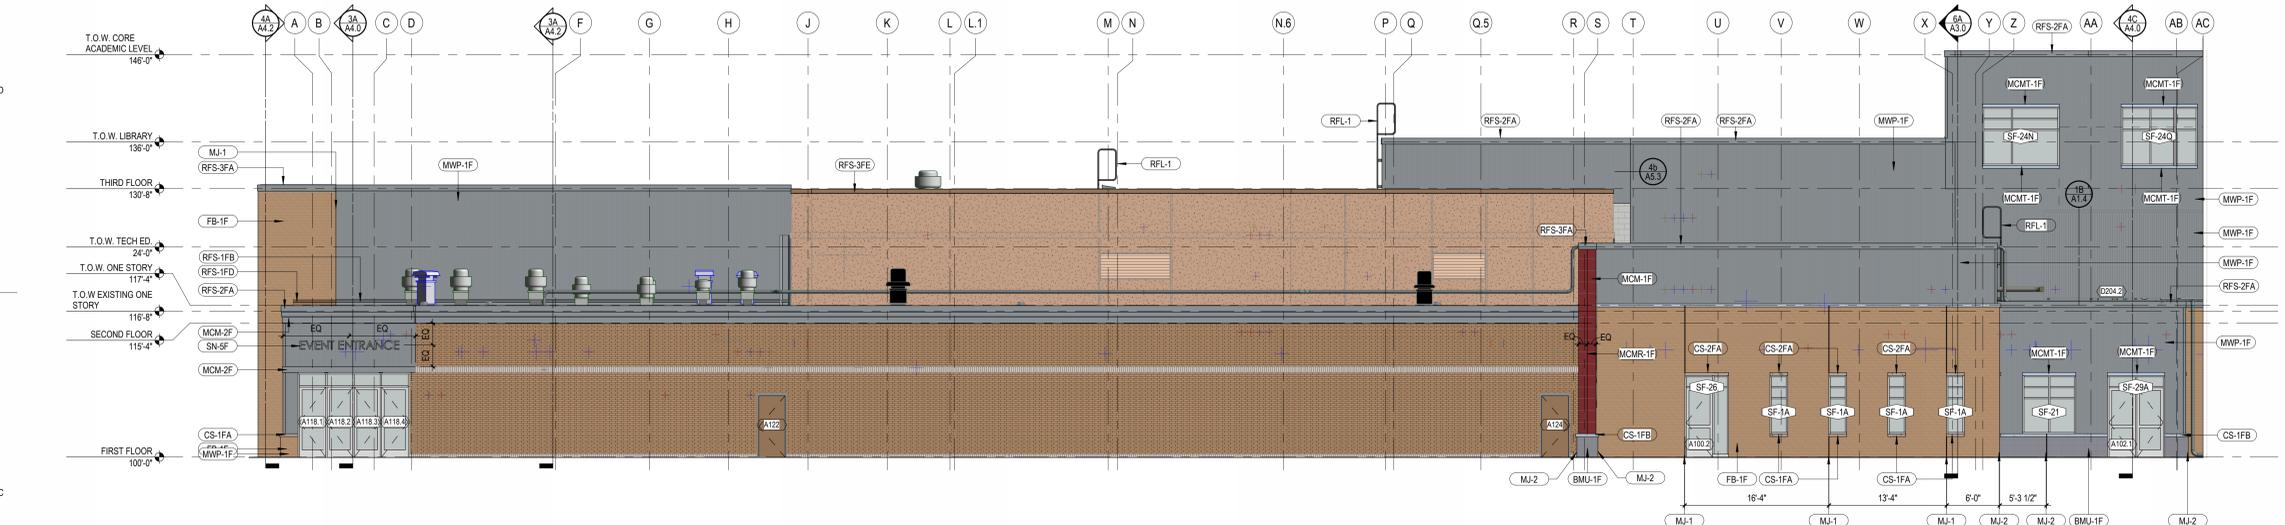

6C UNIT A - WEST ELEVATION
A2.1 Scale: 1/8" = 1'-0"

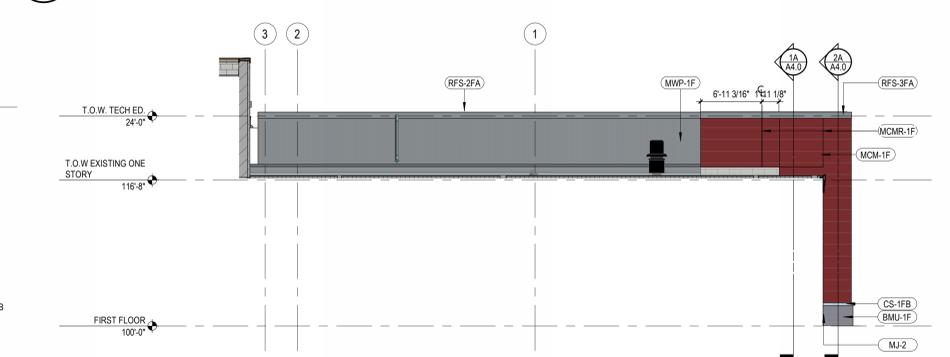


6B UNIT A - NORTH ELEVATION 2
A2.1 Scale: 1/8" = 1'-0"

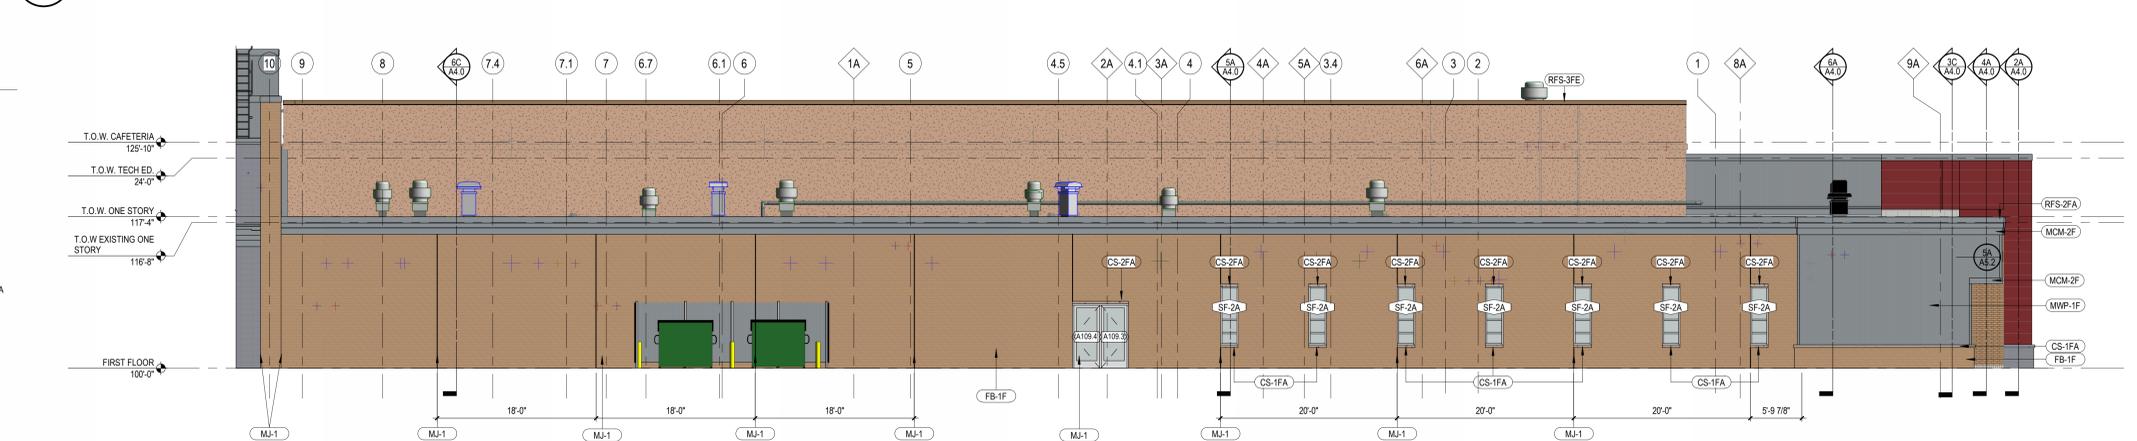


6A UNIT A - NORTH ELEVATION
A2.1 Scale: 1/8" = 1'-0"

REVISIONS:		
#	DATE	DESCRIPTION

KEYNOTE LEGEND	
BMU-1F	BURNISHED MASONRY UNITS
CS-1FA	CAST STONE SILL
CS-1FB	CAST STONE SILL
CS-2FA	CAST STONE LINTEL
CS-2FB	CAST STONE LINTEL
FB-1F	FACE BRICK
LVR-1	ARCHITECTURAL LOUVER - 32W X 24H - FINISH TO MATCH ADJACENT MASONRY
LVR-2	ARCHITECTURAL LOUVER - 24W X 16H - FINISH TO MATCH ADJACENT MASONRY
MCM-1F	METAL COMPOSITE MATERIAL WALL PANEL
MCM-2F	METAL COMPOSITE MATERIAL WALL PANEL
MCM-3F	METAL COMPOSITE MATERIAL WALL PANEL
MCMR-1F	METAL WALL PANEL REVEAL
MCMT-1F	METAL COMPOSITE MATERIAL WALL PANEL TRIM
MCMT-2F	METAL COMPOSITE MATERIAL WALL PANEL TRIM
MCMT-3F	METAL COMPOSITE MATERIAL WALL PANEL TRIM
MJ-1	MASONRY MOVEMENT JOINT (EXPANSION)
MJ-2	MASONRY MOVEMENT JOINT (CONTROL)
MWP-1F	METAL WALL PANEL
RFL-1	STEEL LADDER (ROOF) - SEE DETAIL 6B/AS.0
RFS-1FB	COUNTERFLASHING W/ FLASHING COVER
RFS-2FA	ROOF EDGE FASCIA

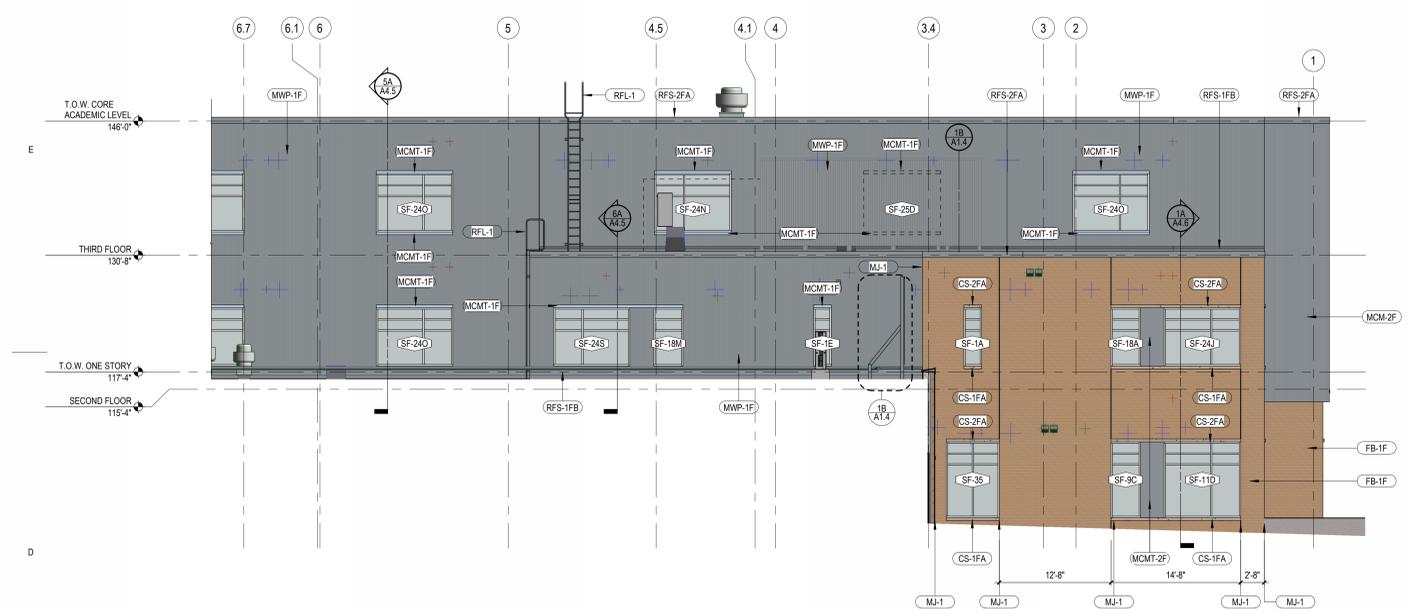

6D UNIT C - NORTH ACADEMIC ELEVATION
A2.3 Scale: 1/8" = 1'-0"

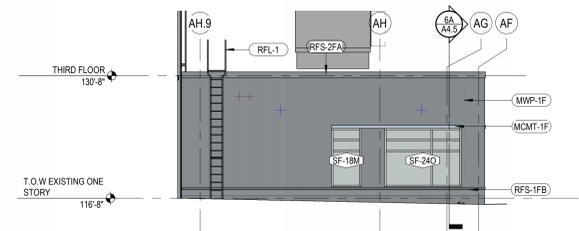

3D UNIT C - EAST ACADEMIC ELEVATION 2
A2.3 Scale: 1/8" = 1'-0"

