


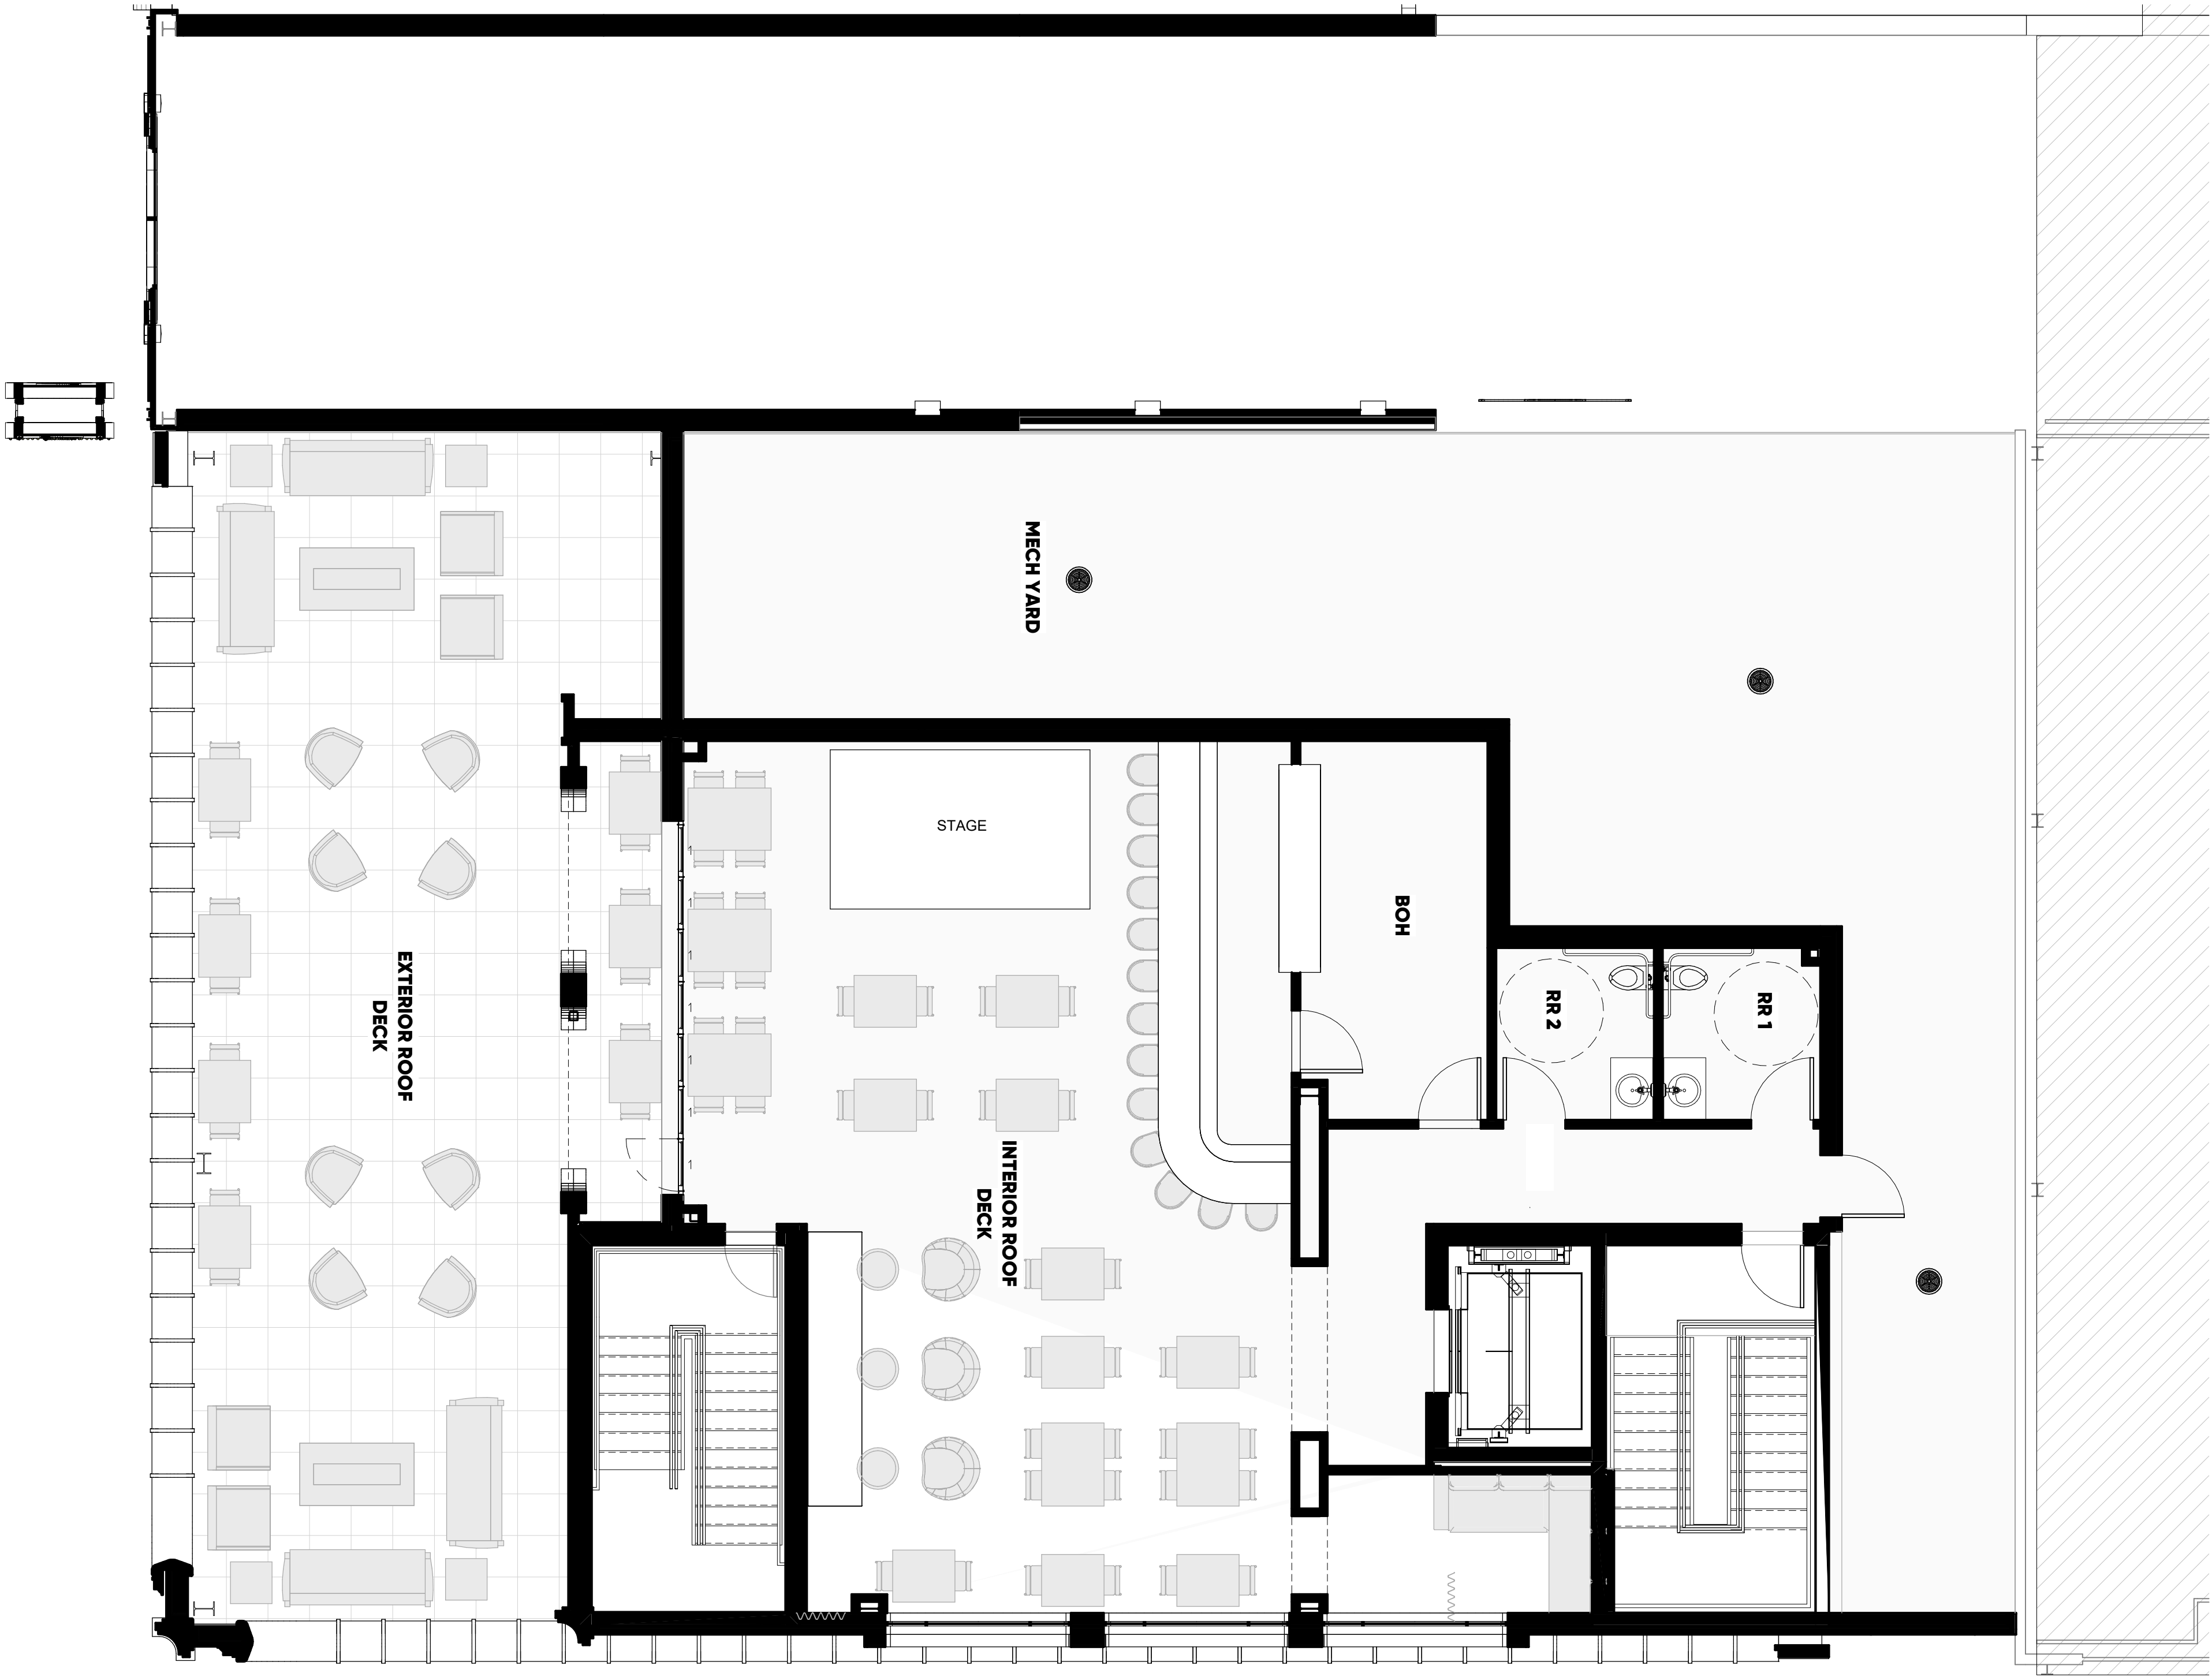

1 Roof Deck Level Floor Plan
A1 | A300 SCALE: 3/8" = 1'-0"