



NORTH ELEVATION 6
SCALE: 1/8" = 1'-0" A 501




SOUTH PERSPECTIVE 10
SCALE: A 501

- GENERAL EXTERIOR ELEVATION NOTES
- ALL EXPOSED MISC. EXTERIOR STEEL SHALL BE PAINTED WITH PAINT FINISH E-1.
 - EXTERIOR LIGHTING SHOWN FOR FUTURE STYLE AND DESIGN INTENT ONLY. COORDINATE ALL OTHER EXTERIOR LIGHTING AND FUTURE SELECTIONS WITH DESIGN/BUILD ELECTRICAL CONTRACTOR.
 - INSTALL 1" SMARTSIDE 8" QUARRY GRAY LAP SIDING AT ALL PATIO AND BALCONY PRIVACY SCREENS UNLESS OTHERWISE NOTED.




SOUTH ELEVATION 5
SCALE: 1/8" = 1'-0" A 501

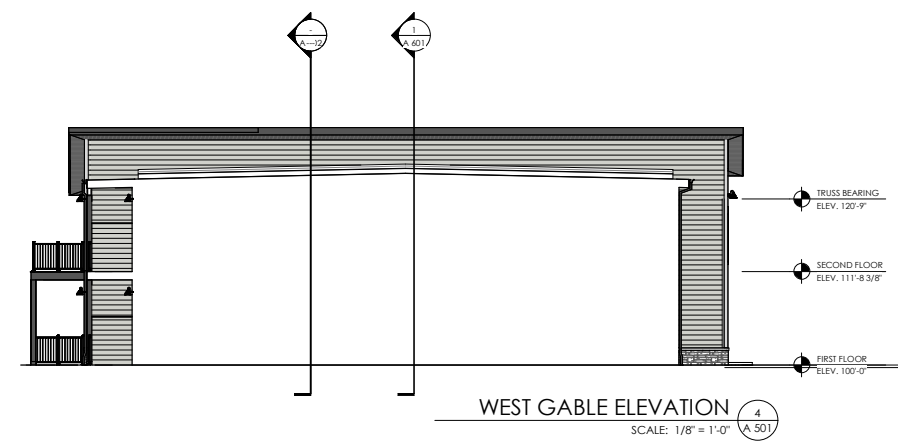


WEST GABLE ELEVATION 4
SCALE: 1/8" = 1'-0" A 501



EAST ELEVATION 2
SCALE: 1/8" = 1'-0" A 501

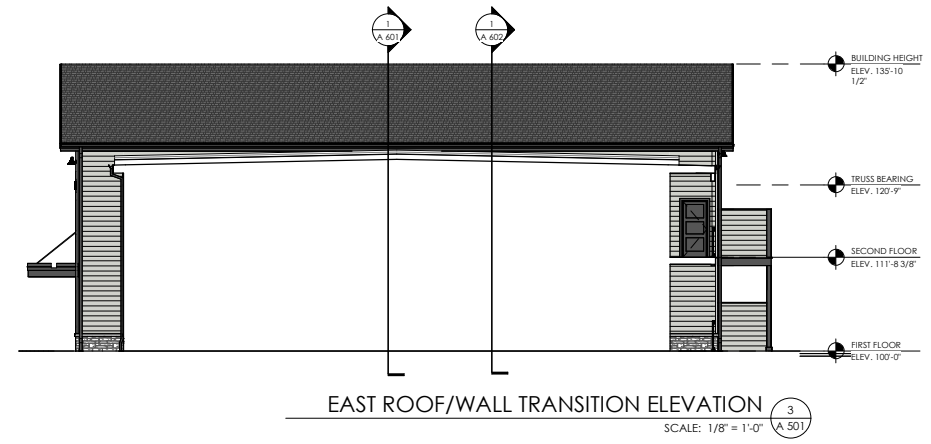

EAST ROOF/WALL TRANSITION ELEVATION 3
SCALE: 1/8" = 1'-0" A 501

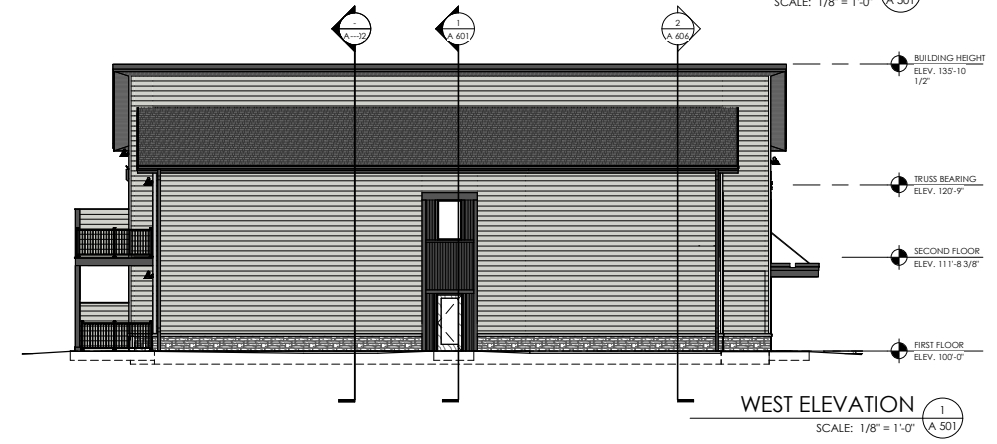

WEST ELEVATION 1
SCALE: 1/8" = 1'-0" A 501

ABACUS ARCHITECTS

REVISIONS:

NOTICE TO BIDDERS
BIDDERS SHALL REVIEW ALL DRAWINGS AND SPECIFICATIONS SECTIONS TO DETERMINE THE IMPACT OF OTHER SECTIONS OF WORK ON THEIR OWN WORK.
© 2014 ABACUS ARCHITECTS, INC.

9/11/2025
NEW BUILDING
WATERSHED HARBOR HOTEL
820 INDIANA AVE. SHEBOYGAN, WI 53081
1135A MICHIGAN AVE. SHEBOYGAN, WI 53081 (202) 452-4444 | 640 N. VEL R. PHILIPS AVE. SUITE 210, WAUKESHA, WI 53093

DRAWN BY: DG, SH, JG
CHECKED BY: PM

EXTERIOR ELEVATIONS

A
501

PROJ. NO. 2022-128